


SITE PLAN OF THE PORT OF LAND AT HONGKONG NO. 838 B KONGHAI AVENUE, B.S. DISTRICT, THE H.K. ANTENNENOS. 100 L.R. 245 NO. 100 L.R. ANTENNENOS. 2008 B.S. DISTRICT, B.S. DISTRICT NO. 8011 NO. 100 L.R. ANTENNENOS, F.S. SOUTHWEST DIST. JAMES ST. UNDER BRIDGE. SOUTHWEST DISTRICT.

Scale: 1:1000

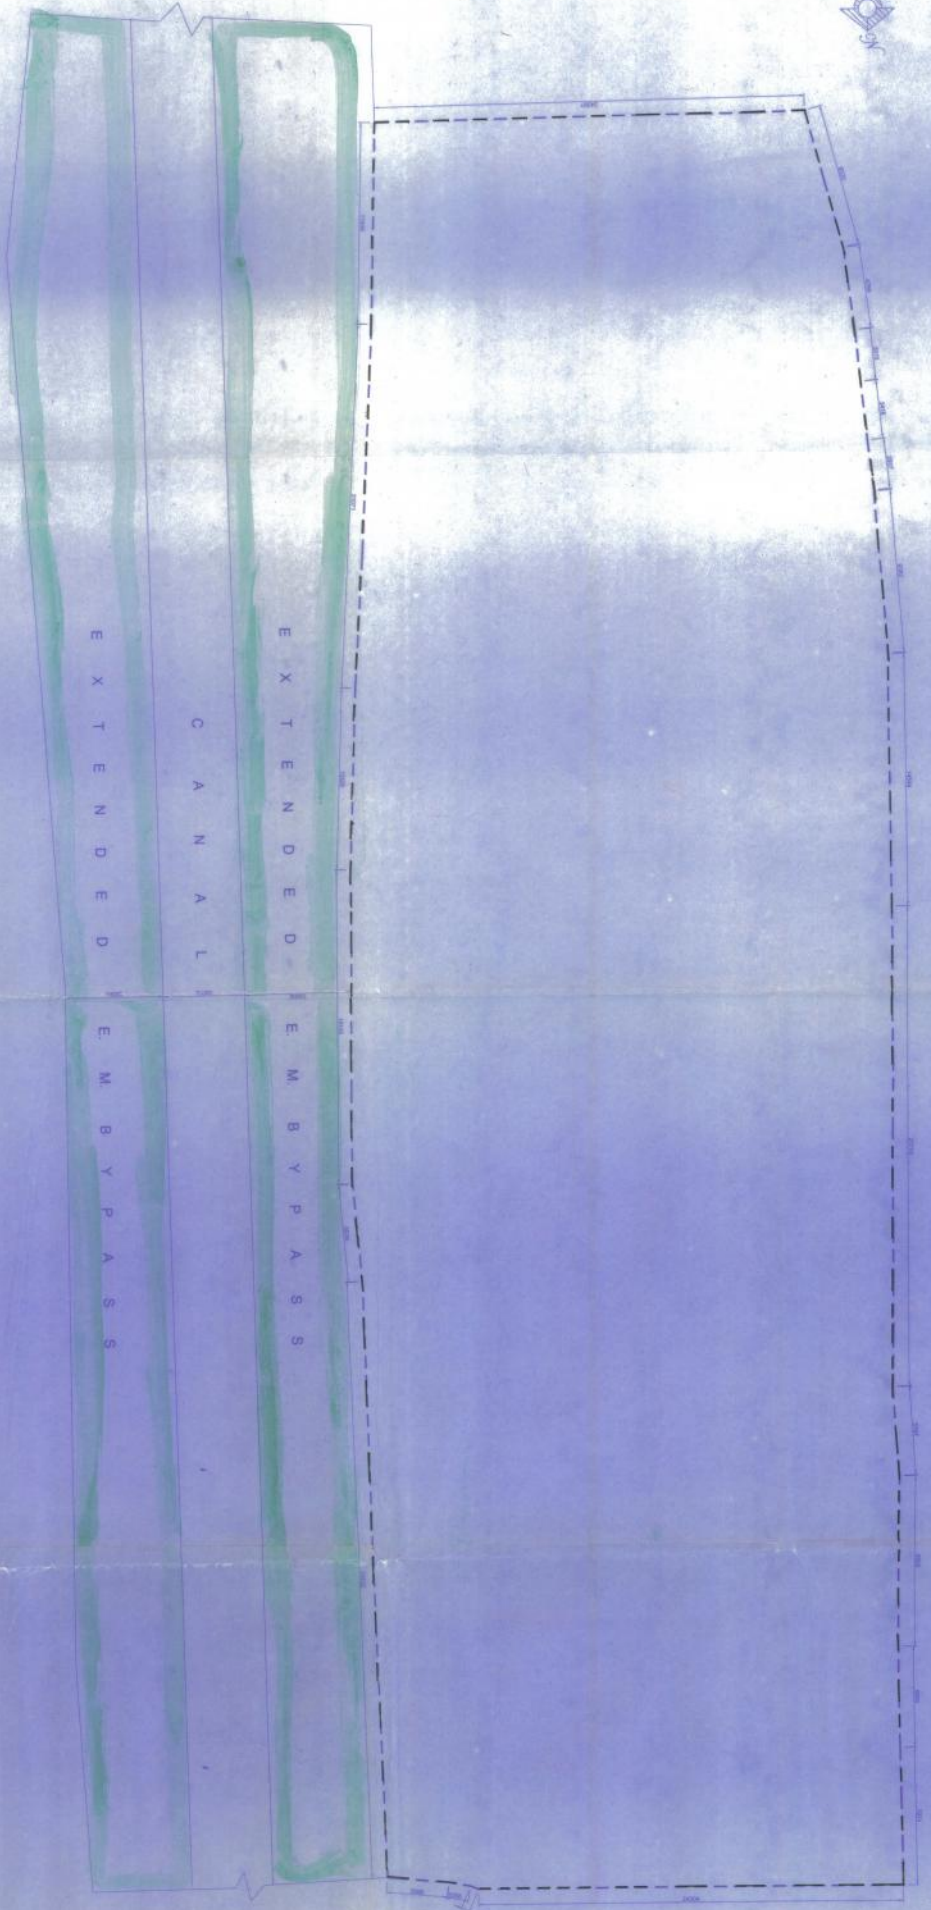

DECLARATION OF THE
REGULATORY OFFICER

DECLARATION OF THE
REGULATORY OFFICER

APPROVED

[Signature]
REGULATORY OFFICER

REGULATORY OFFICER