

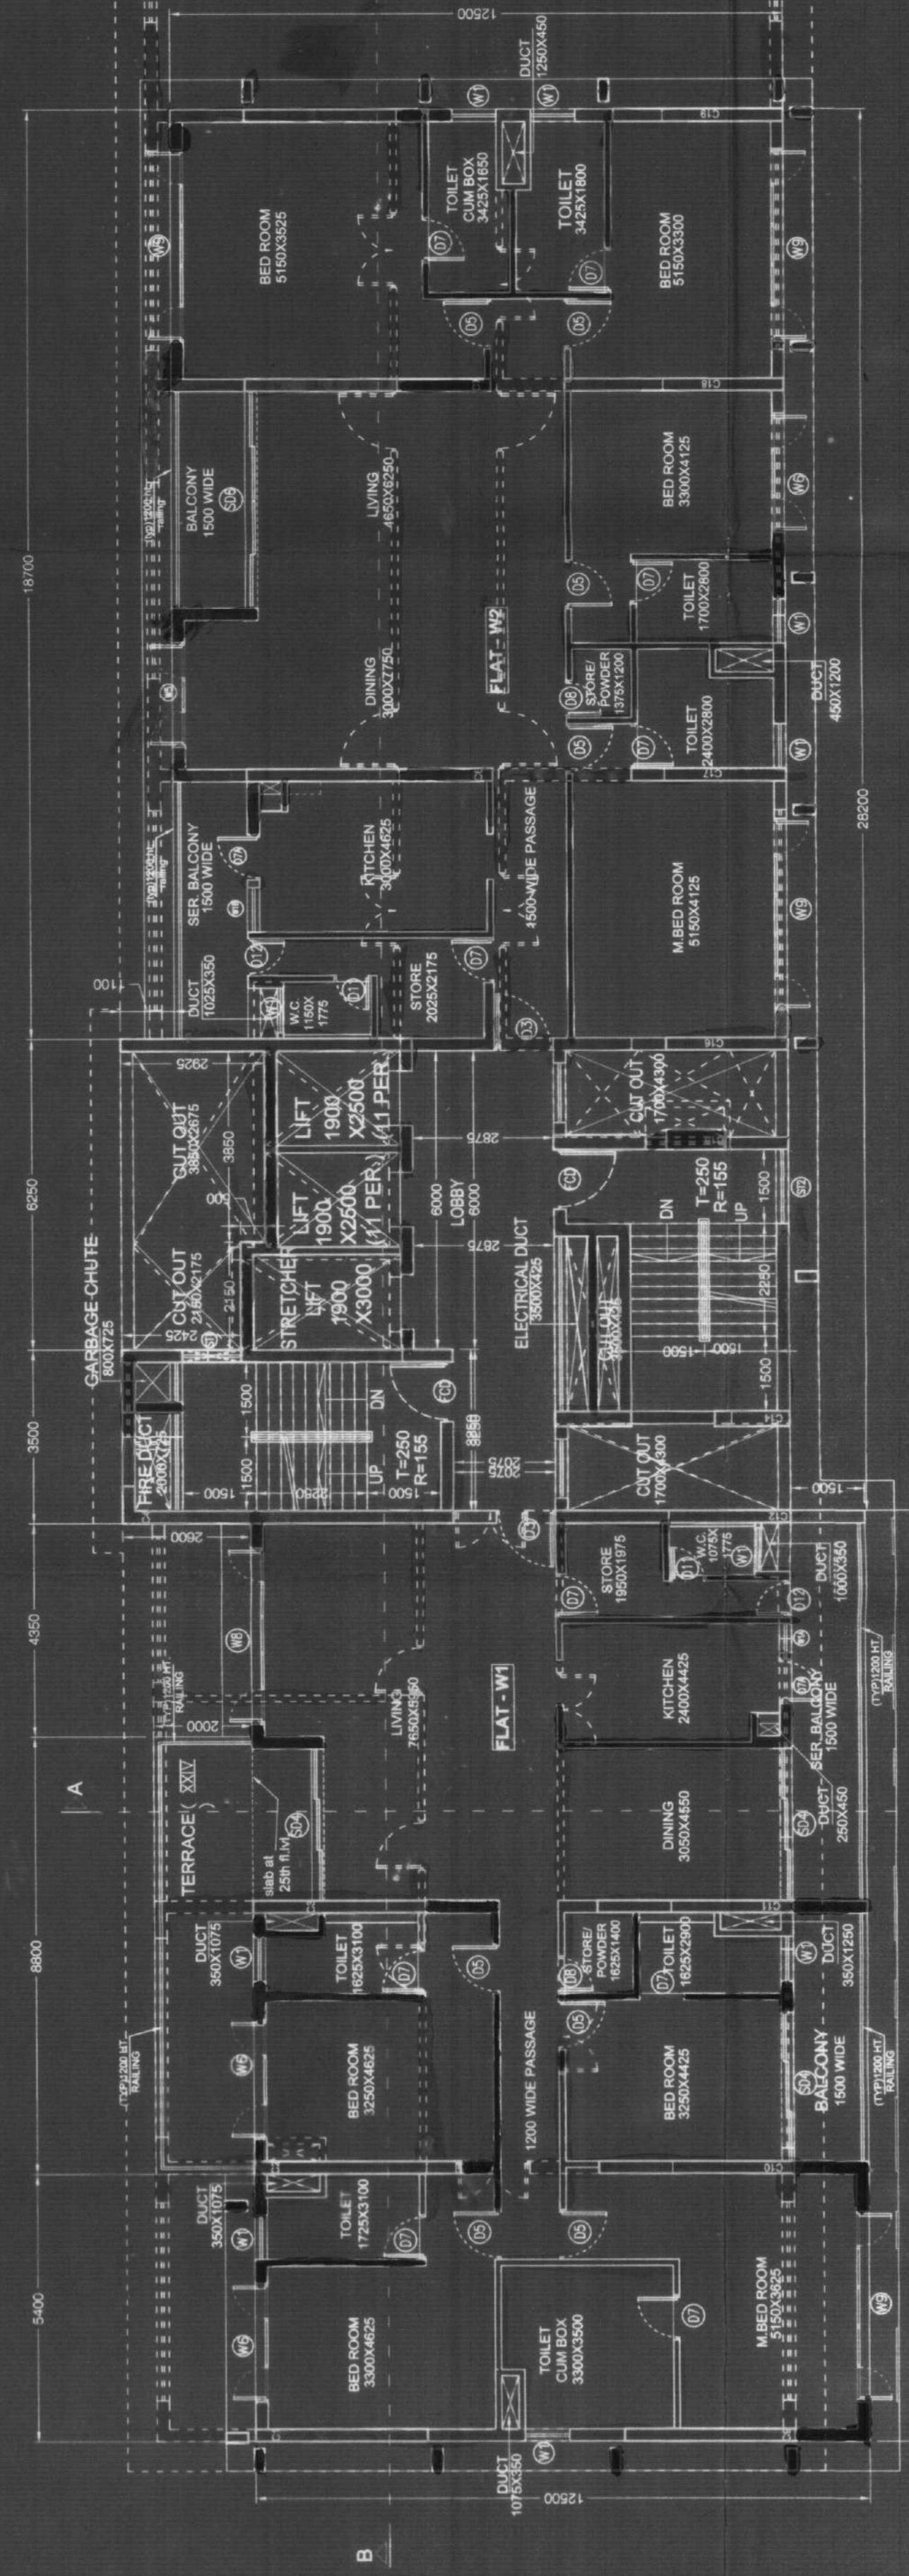


23RD FLOOR PLAN

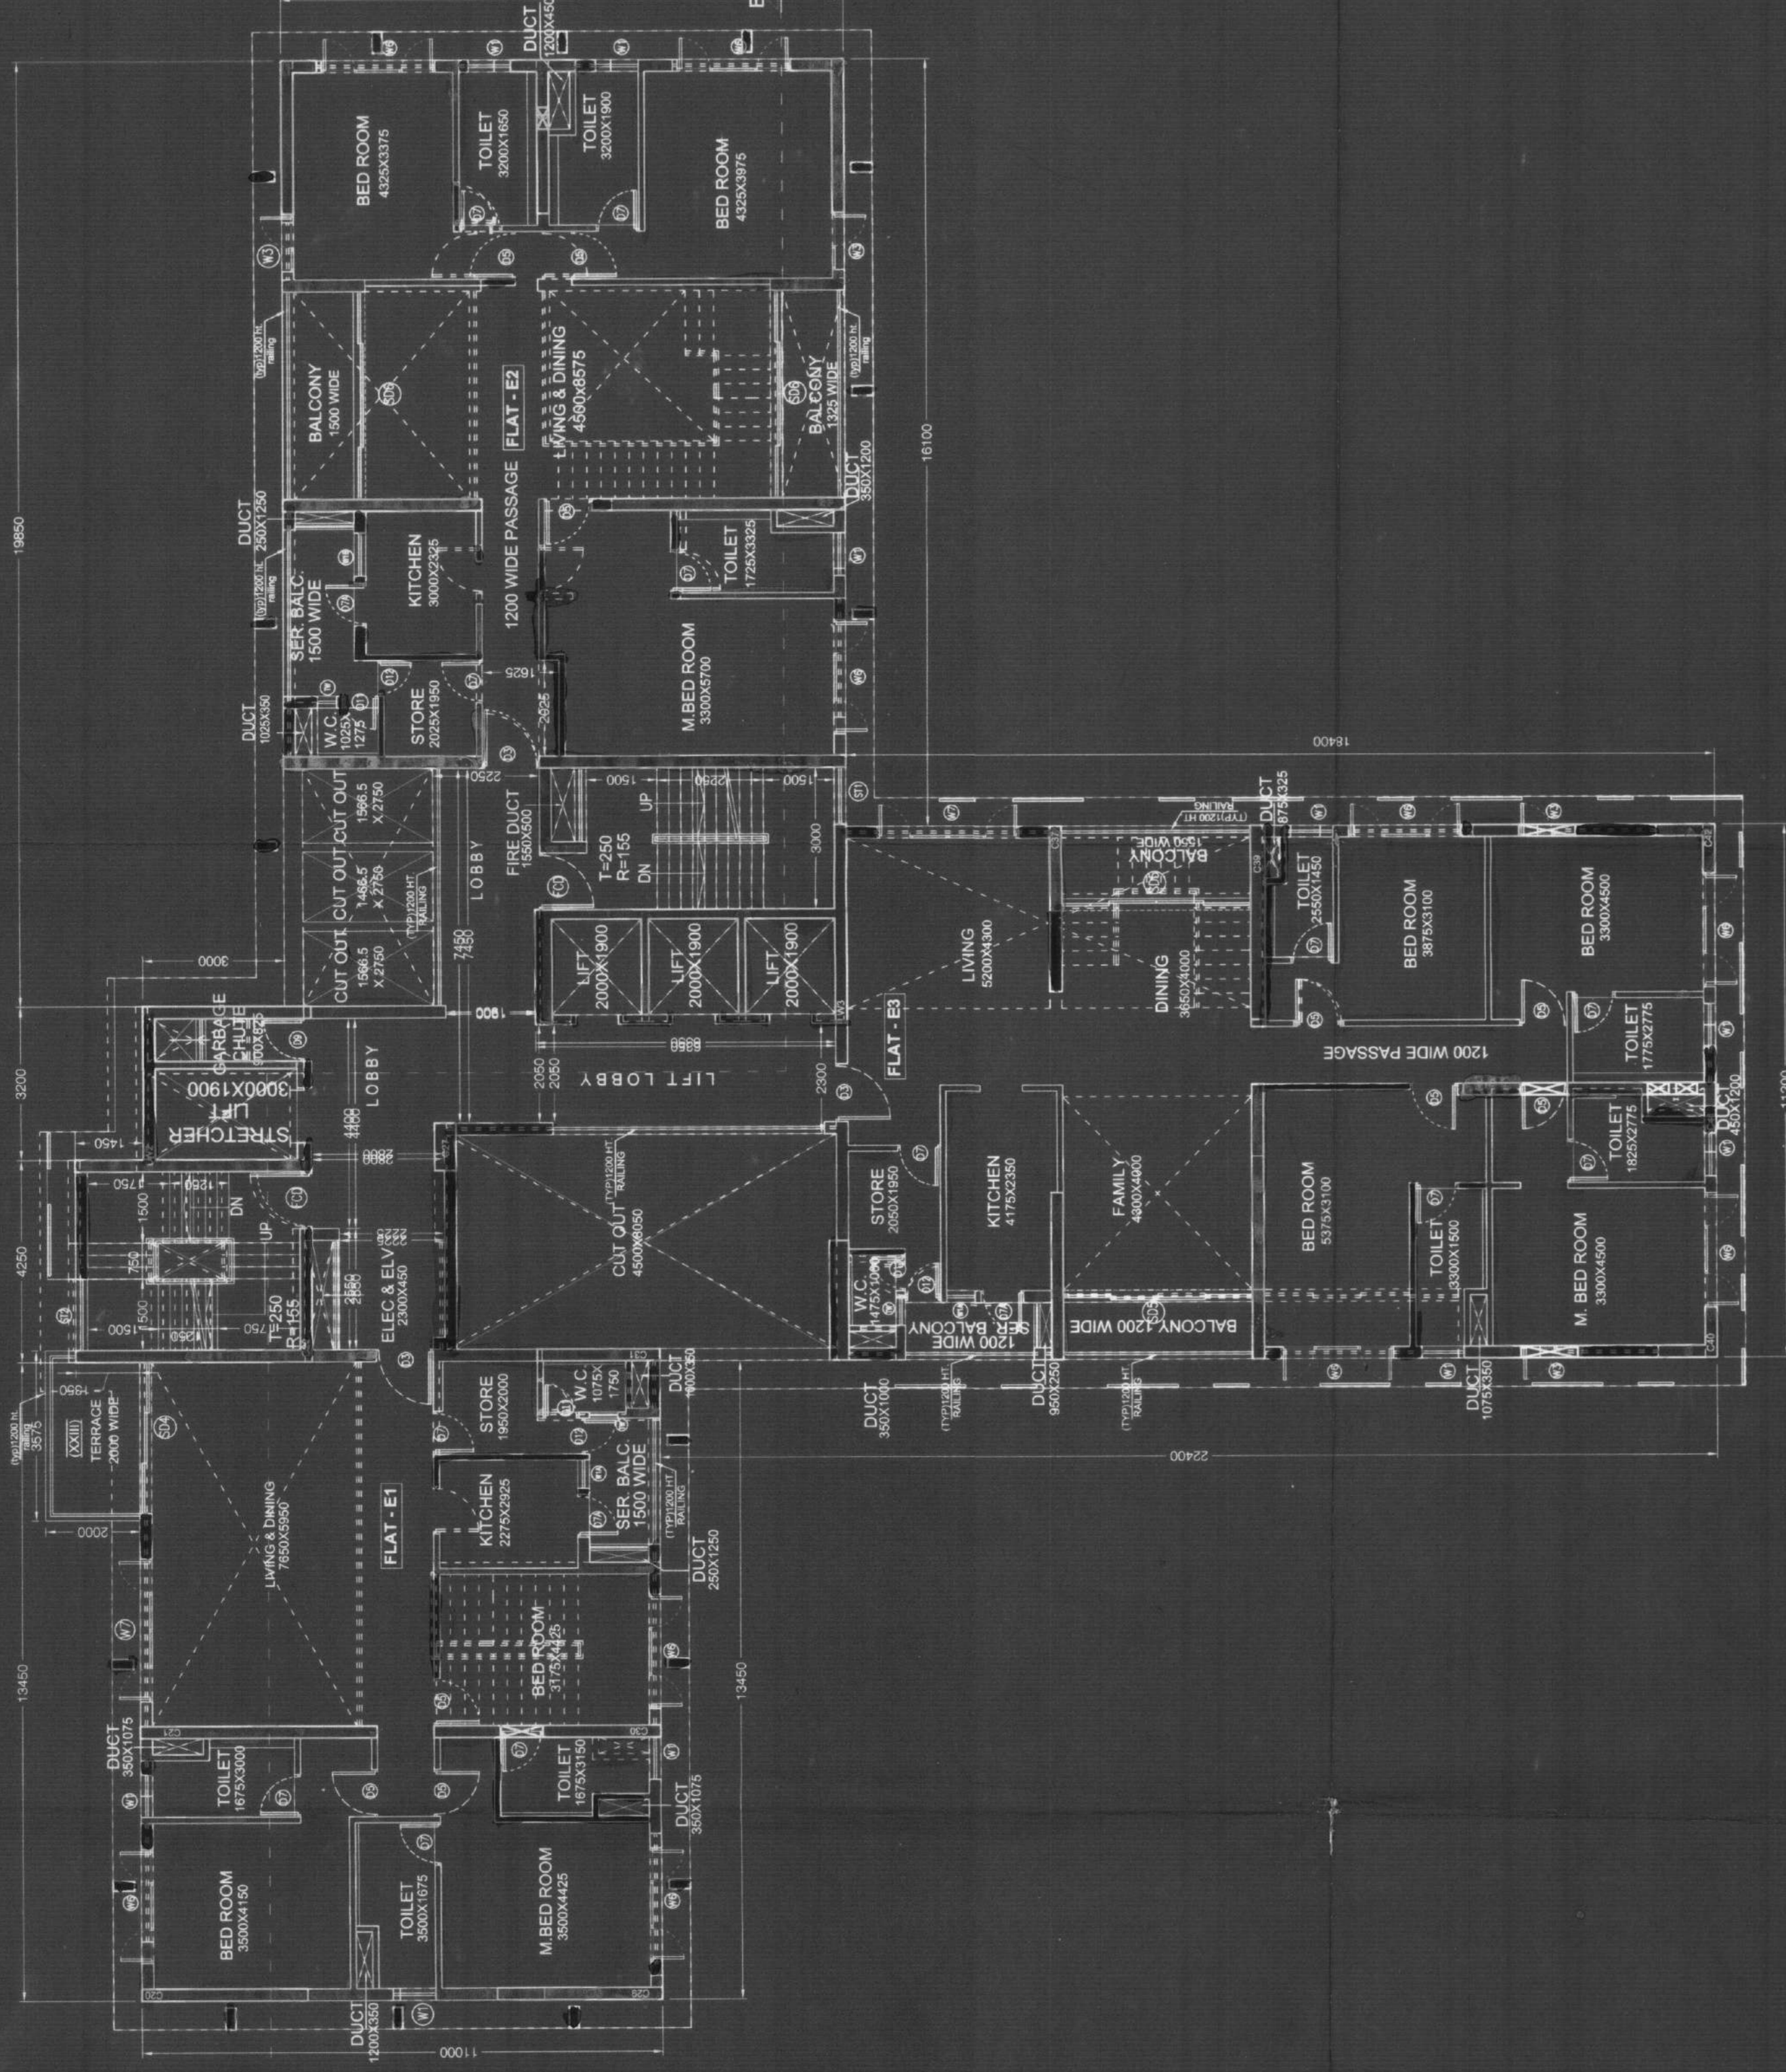

24TH FLOOR PLAN

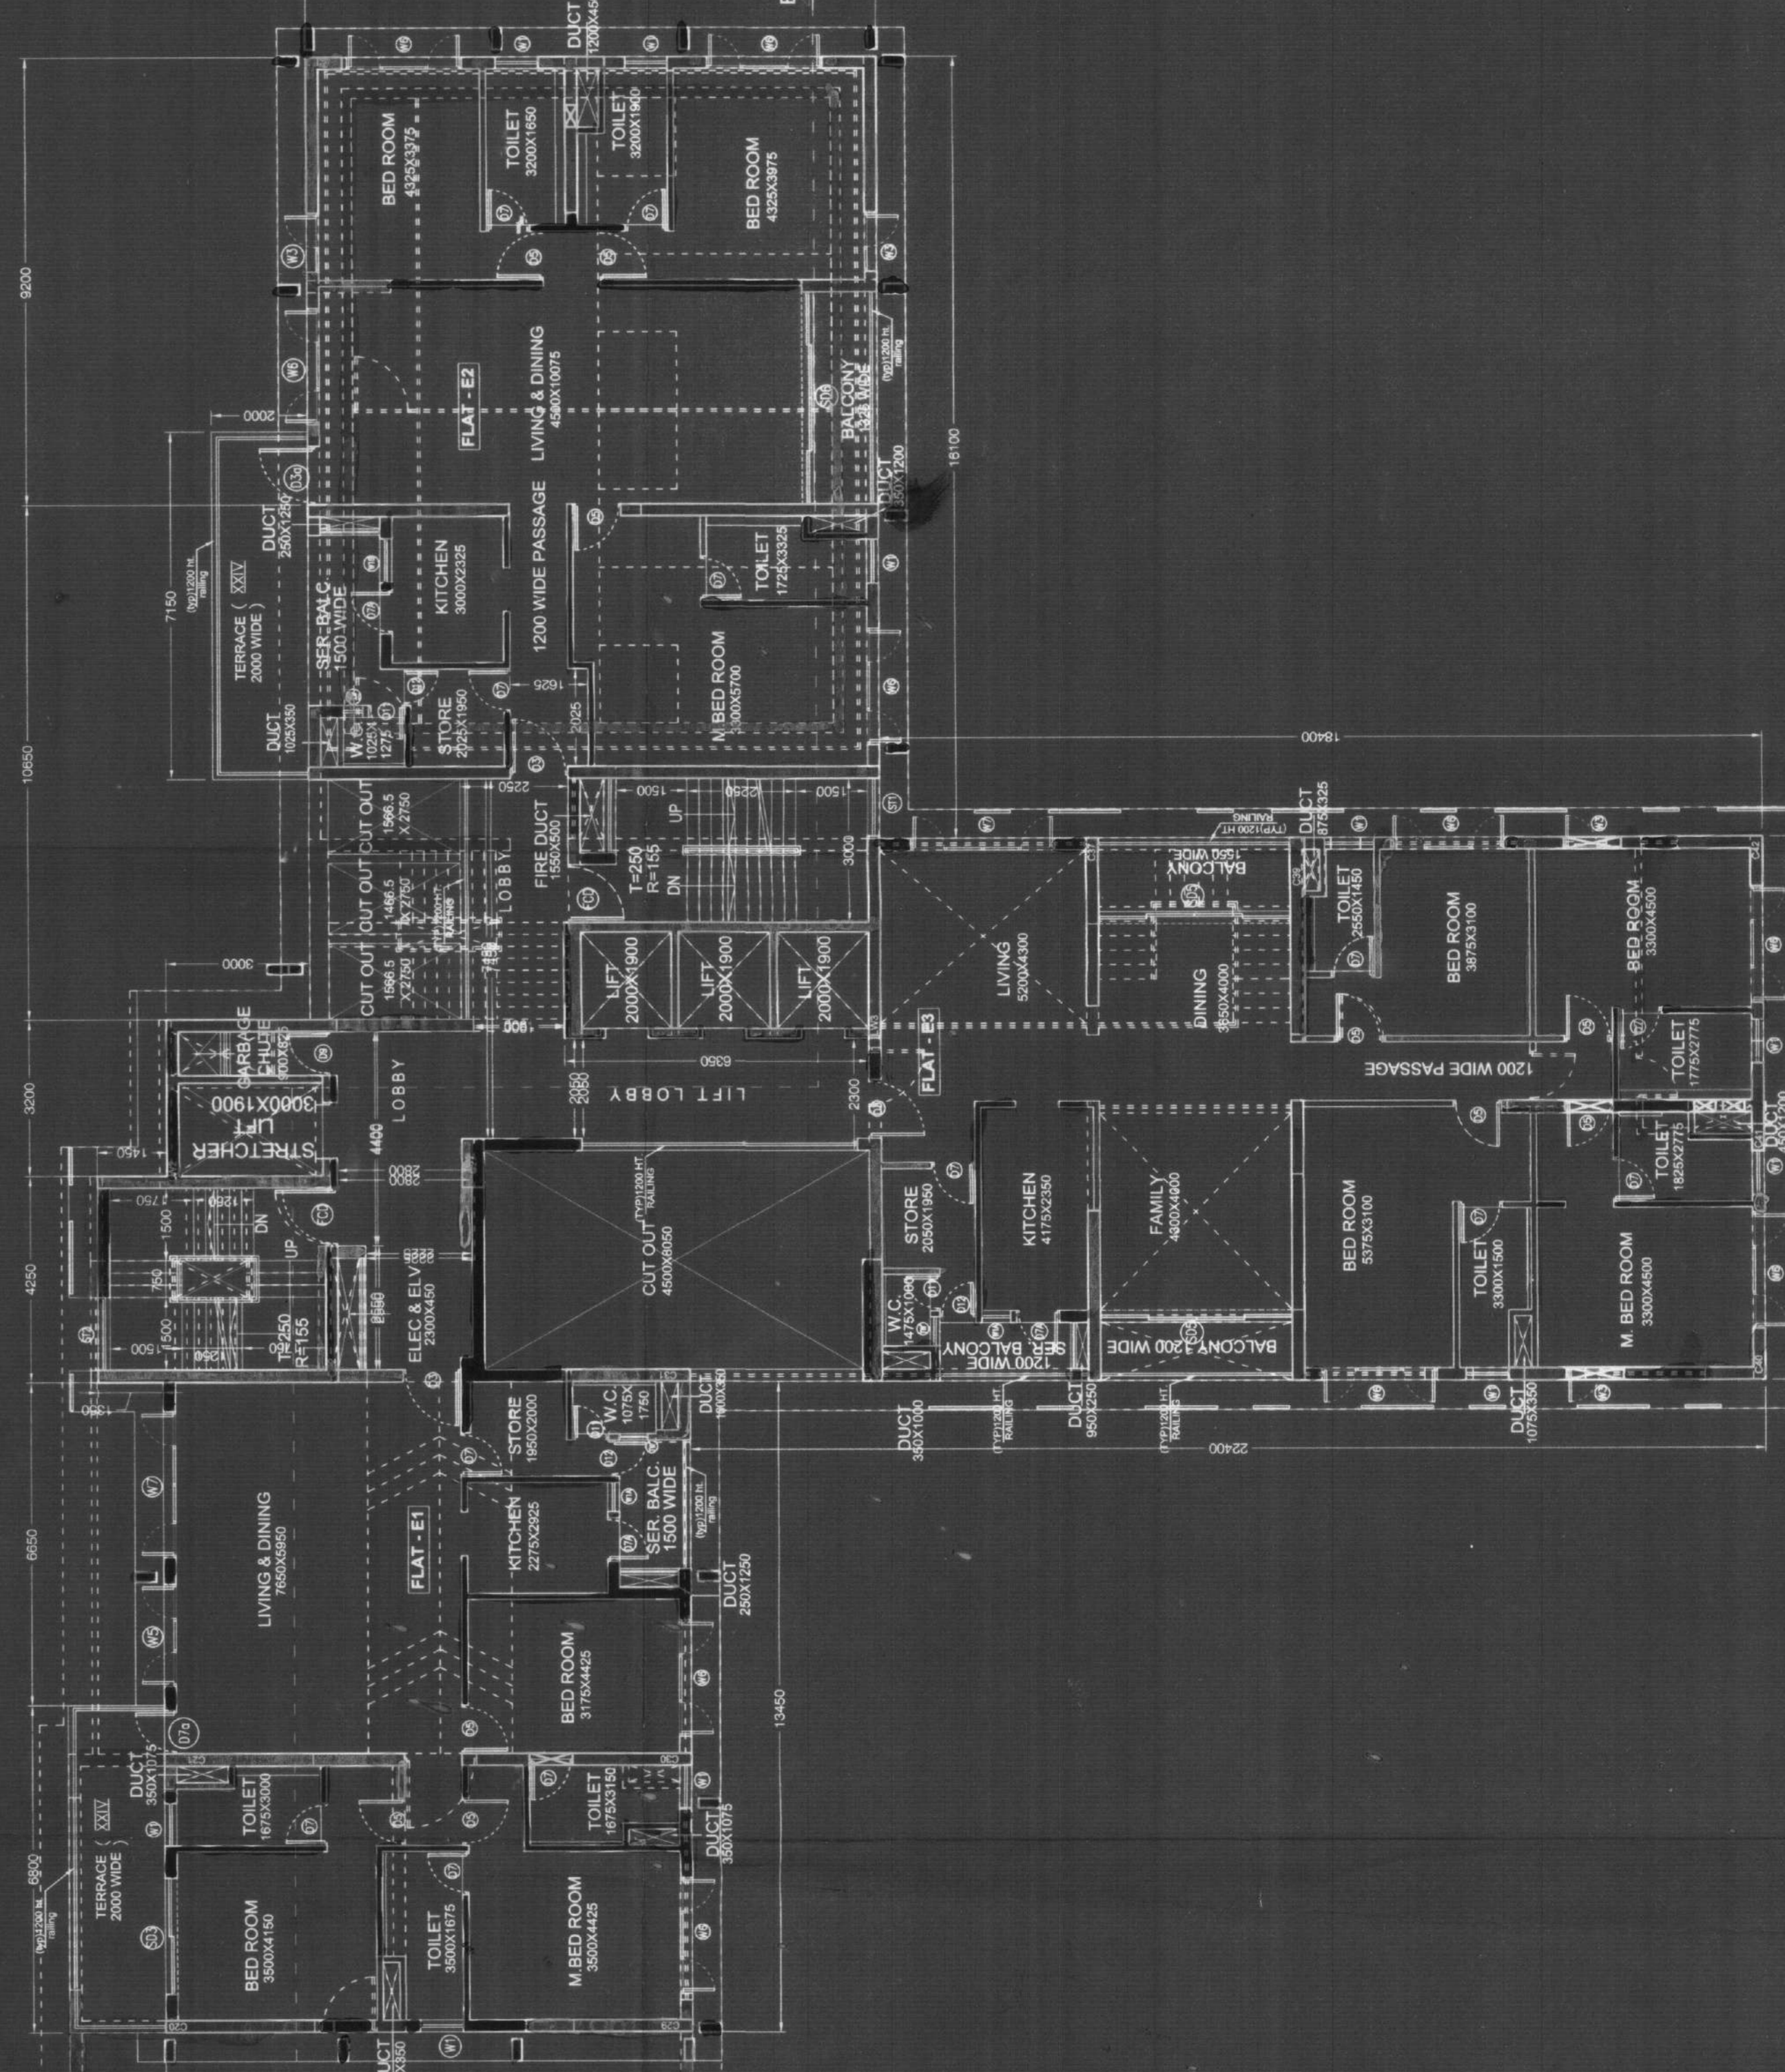

MARK	SIZE	LEVEL HEIGHT	MARK	SIZE	LEVEL HEIGHT
W1	WALL TO WALL X 2400	2400	W1	WALL TO WALL X 2400	2400
W2	W1	100	W2	W1	100
W3	W1	100	W3	W1	100
W4	W1	100	W4	W1	100
W5	W1	100	W5	W1	100
W6	W1	100	W6	W1	100
W7	W1	100	W7	W1	100
W8	W1	100	W8	W1	100
W9	W1	100	W9	W1	100
W10	W1	100	W10	W1	100
W11	W1	100	W11	W1	100

WINDOW SCHEDULE

NO. MARK SIZE LEVEL HEIGHT

D1 1000 X 1500 2400

D2 1000 X 1500 2400

DOOR SCHEDULE

NO. MARK SIZE LEVEL HEIGHT

D1 1000 X 1500 2400

D2 1000 X 1500 2400

THIS IS TO CERTIFY THAT THE STRUCTURAL DESIGN DRAWINGS OF
 BASED ON THE FOUNDATION AND SAFE SURFACE LOADS INCLUDING THE
 SEISMIC LOADS AS PER NATIONAL BUILDING CODE ALL RESPECTS
 OF ROOM AND CERTIFIED THAT IT IS SAFE AND STABLE WITH ALL RESPECT

SIGNATURE OF OWNER

MAHESHWARI & ASSOCIATES
 37A BAKER ROAD, 2ND FLOOR, ALIPORE,
 KOLKATA - 700027

SIGNATURE OF ENGINEER

Dr. R. S. JANGID
 11, BANGALORE ROAD, 1ST FLOOR, ALIPORE,
 KOLKATA - 700027

SIGNATURE OF STRUCTURAL REVIEWER

Dr. R. S. JANGID
 11, BANGALORE ROAD, 1ST FLOOR, ALIPORE,
 KOLKATA - 700027

SIGNATURE OF ARCHITECT

Dr. R. S. JANGID
 11, BANGALORE ROAD, 1ST FLOOR, ALIPORE,
 KOLKATA - 700027

CLIENT
 HARMONY VINIMAY PVT. LTD.

ARCHITECT
 MAHESHWARI & ASSOCIATES
 37A BAKER ROAD, 2ND FLOOR, ALIPORE,
 KOLKATA - 700027
 TEL: 66334966/66282864

TITLE
 TWENTY THIRD FLOOR & TWENTY FOURTH FLOOR PLAN

DRG. NO.
 MAAR07CHRD/SUB13

REV. NO.
 0

REV. DATE
 04.03.16

SCALE
 1:100

CHECKED
 MOUSUMI

DATE
 04.03.16

CHECKED
 S. S. ROY

CELLULAR MUNICIPAL CORPORATION
 BUILDING DEPT.
 PLANS FOR BUILDING NO. SALES 200
 T. No. 100/101/102/103/2236/

23rd June 1948. Lane No. 1
PARTY'S COPY

KOLKATA MUNICIPAL CORPORATION
PUBLIC BUILDING DEPT.
PLANS & SPECIFICATIONS DIVISION
No. 10, B. S. Road, Calcutta-5
Date: 21/6/48
Assesd. By: [Signature]
Asst. Engineer
No. 10
Dr. G. S. Ghosh
B. S. Road

This Plan is a Revision of the
Approved Plan No. 10 of 1947
B. S. Road, Calcutta-5
Date: 21/6/48
By: [Signature]
Asst. Engineer
No. 10

Approved by: [Signature] B.S.
The Building Commissioner

OFFICE OF THE EXECUTIVE ENGINEER
MUNICIPAL CORPORATION
DATE: 21/6/48