


SITE PLAN OF A LAND SITUATED AT MOUZA- PATHARGHATA, R.S./L.R. DAG. NOS. 488,489, & 490, L.R. KHATIAN NOS.-5764,5765,5766,5767,5768,5769,.JL NO - 36, PS-NEWTOWN, DISTRICT- NORTH 24 PARGANAS, UNDER PATHARGHATA GRAM PANCHAYET.

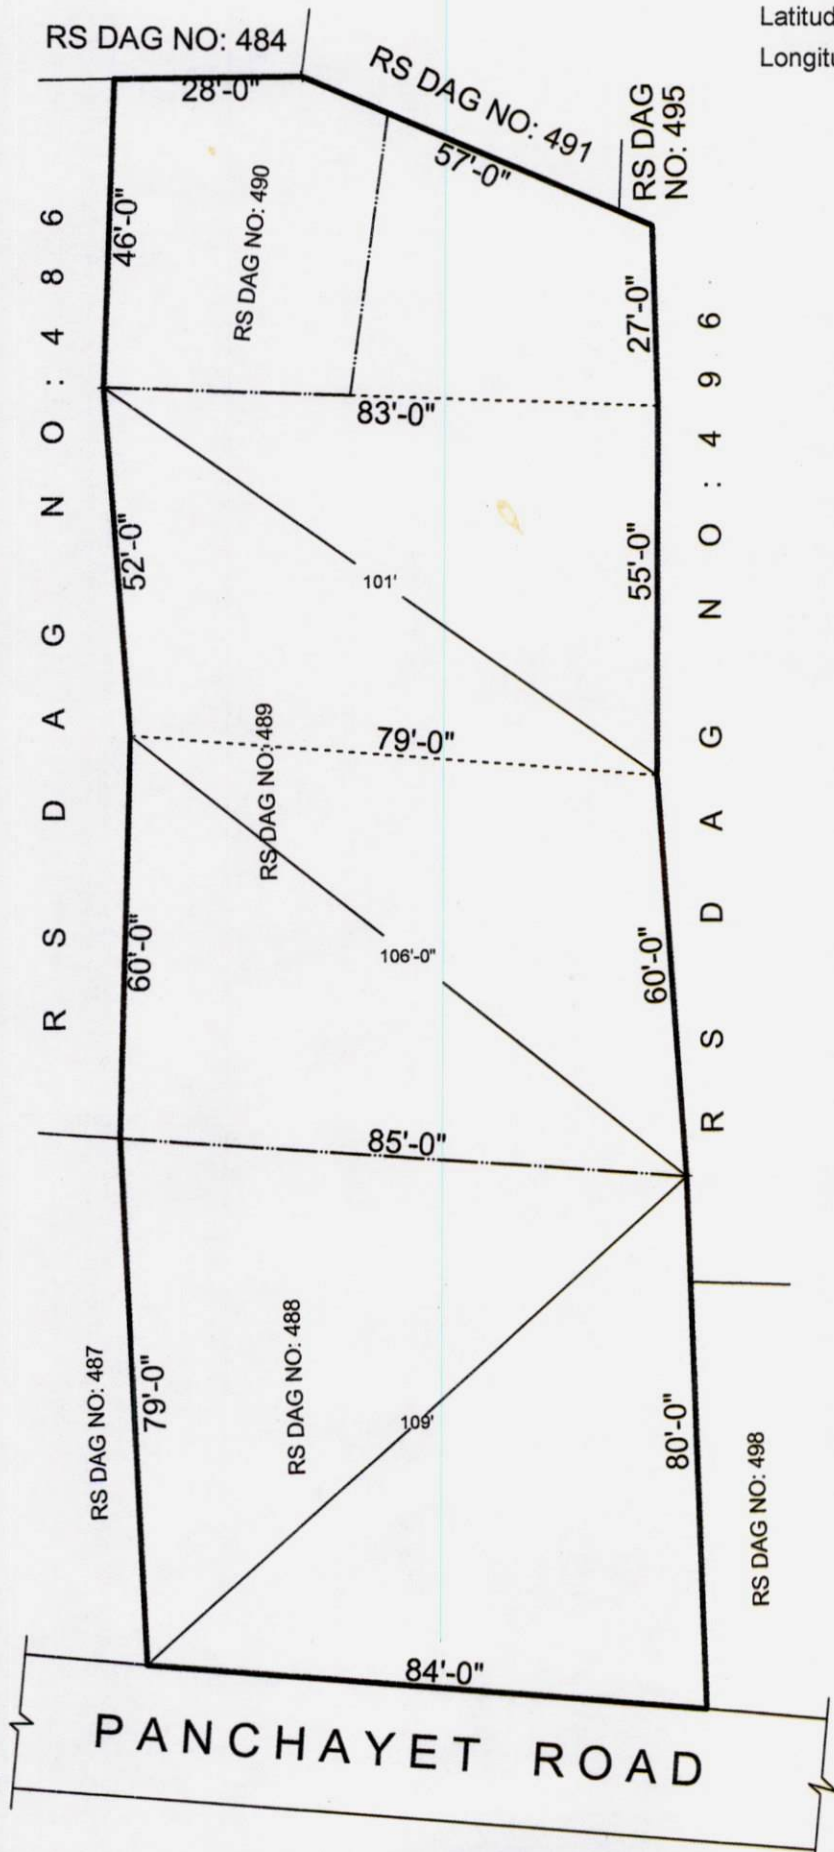

Latitude : 22° 34' 59" N
Longitude : 88° 30' 12" E

SCALE : N.T.S.



SIGNATURE VANIJYA PRIVATE LIMITED

Sk No. Li.

Director

SIGNATURE