

G+VII  
NO. 2 LOWER  
RAWDON  
STREET

LOWER RAWDON STREET  
(8890 MM WIDE)

NO. 226/2,  
A.J.C. BOSE ROAD


NO. 226, A. J. C. BOSE ROAD

A.J.C. BOSE ROAD

A. J. C. BOSE ROAD  
(25603 MM WIDE)





TO  
PARK CIRCUS

TO  
RABINDRA SADAN

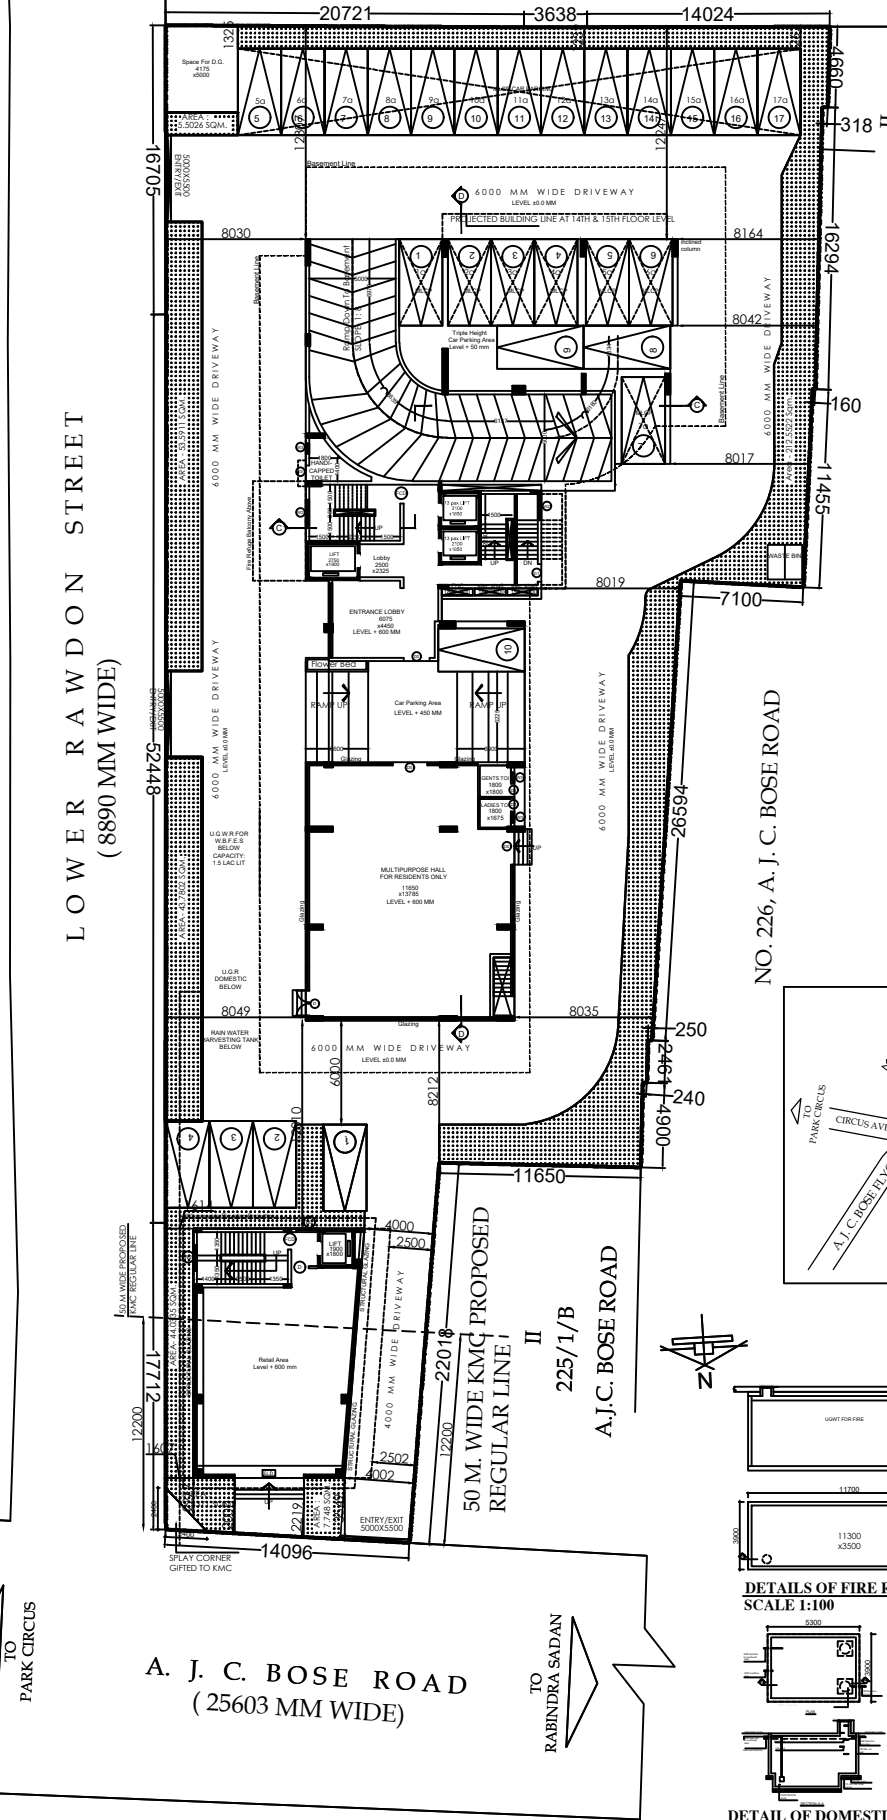

NO.	DESCRIPTION	UNIT	QTY	AREA	PERCENTAGE	REMARKS
1	...	...	...	...	...	...
2	...	...	...	...	...	...
NO.	DESCRIPTION	UNIT	QTY	AREA	PERCENTAGE	REMARKS
1	...	...	...	...	...	...
2	...	...	...	...	...	...
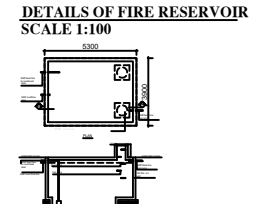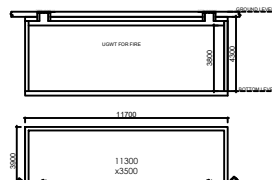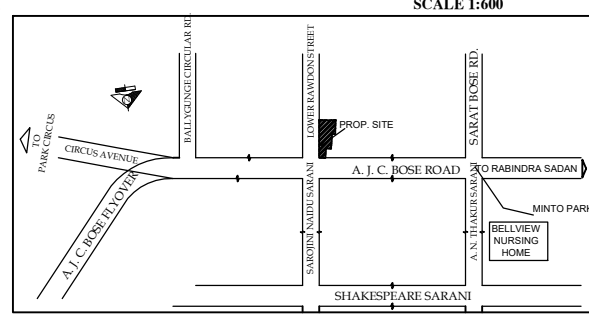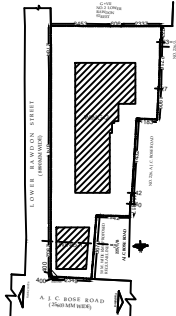

**PROJECT :**  
PLAN PROPOSAL OF B-G-15 (HT-59.90 MT), WING 2 & G-3 STORED WING 1, RESIDENTIAL BUILDING AT PREMISES NO. 1, LOWER RAWDON STREET, WARD-69, BOROUGH-VIII, KOLKATA - 700 029, UNDER SECTION 393A OF KMC ACT 1980 OF KMC BUILDING RULE 2002.

**TITLE :**  
GROUND FLOOR PLAN, LOCATION PLAN, SITE PLAN & AREA STATEMENT.

**DATE :** 02.08.2017

**SCALE :** 1:100

GROUND FLOOR PLAN  
SCALE 1:100

DETAIL OF DOMESTIC  
RESERVOIR  
SCALE 1:100

ENTIRE SITE IS TO BE RAISED BY 300 MM AS FLOODING ALLOWANCE, TO AVOID WATER LOGGING AT SITE ± 0.00 MM LEVEL SHOWN IN THE DRAWING IS ACTUALLY ± 300 MM LEVEL.

All Dimensions Are in mm  
All Internal Brick Wall Are 125 mm  
All Outer Brick Wall Are 200 mm

**SANON SEN & ASSOCIATES (P) LTD.**  
4, RAJESH STREET, 42, RAJESH TOWER (P)  
KOLKATA - 700 016, WEST BENGAL, INDIA  
REG. NO. 1200/2011  
TEL: 98302 22222  
FAX: 98302 22222  
WWW.SANONSEN.COM