


SITE PLAN SHOWING THE LAND OF PROPOSED BONHOOGHLY TENEMENT BAZAR ON R. R. LAND (GOVT OF W.B). IN MOUZA - PALPARA, J. L. NO-7. R. S. DAG NO- 31 (PART) & 32 (PART) . P.S.- BARANAGAR. DIST- NORTH 24 PGS. WITHIN BARANAGAR MUNICIPALITY WARD NO-15.

SCALE:- 1" = 32'-0"

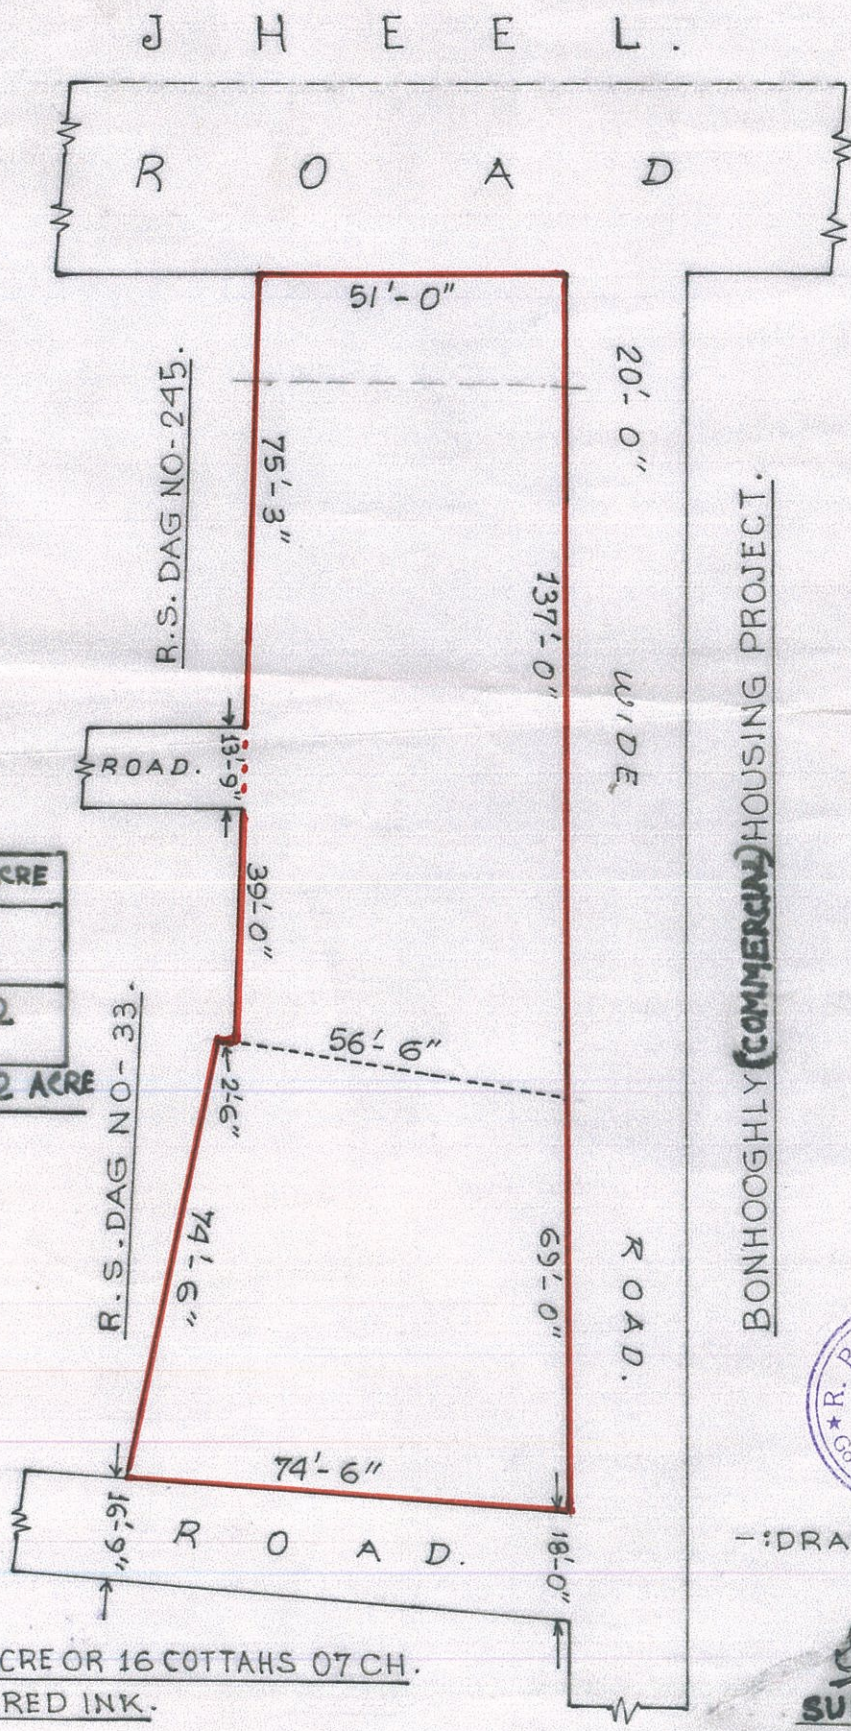

R. S. DAG NO	AREA IN ACRE
31 (PART)	0.16
32 (PART)	0.112

TOTAL ⇒ 0.272 ACRE

TOTAL AREA:- 0.272. ACRE OR 16 COTTAHS 07 CH.
SHOWN IN RED INK.



-: DRAWN BY :-

25/12/16
SURVEYOR. BHHP