



ROOF PLAN

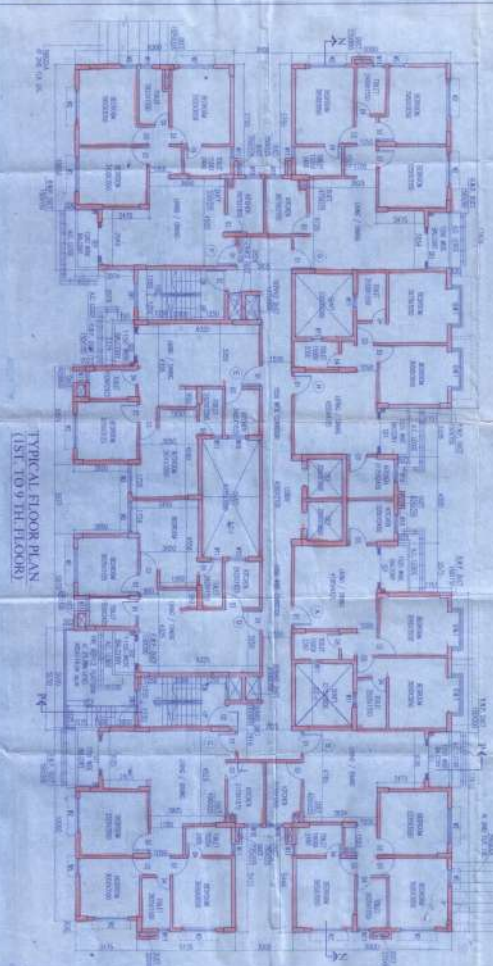

TYPICAL FLOOR PLAN (1ST TO 7TH FLOOR)

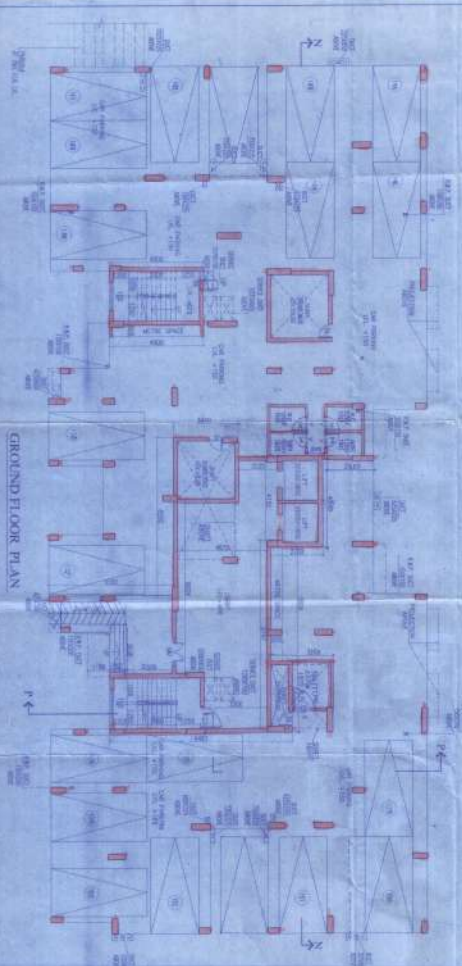

GROUND FLOOR PLAN



RXX PLAN

SCHEDULE OF DOORS & WINDOWS

NO.	TYPE	SIZE	LOCATION	REMARKS
1	...	...	...	...
2	...	...	...	...
DATE: 15/05/2018  
 DRAWN BY: [Signature]  
 CHECKED BY: [Signature]  
 APPROVED BY: [Signature]

PROJECT: [Project Name]  
 CLIENT: [Client Name]  
 ADDRESS: [Address]

DESIGNER: [Company Name]  
 REGISTERED ARCHITECT

SCALE: AS SHOWN  
 SHEET NO. [Number] OF [Total]

NOTES:  
 1. ALL DIMENSIONS ARE IN METERS UNLESS OTHERWISE SPECIFIED.  
 2. REFER TO OTHER SHEETS FOR DETAILS AND SPECIFICATIONS.

REVISIONS:  
 NO. DESCRIPTION DATE

APPROVED BY: [Signature]  
 PROJECT MANAGER

DATE: 15/05/2018

PROJECT: [Project Name]

CLIENT: [Client Name]

DESIGNER: [Company Name]