



GROUND FLOOR PLAN

BLOCK - 14

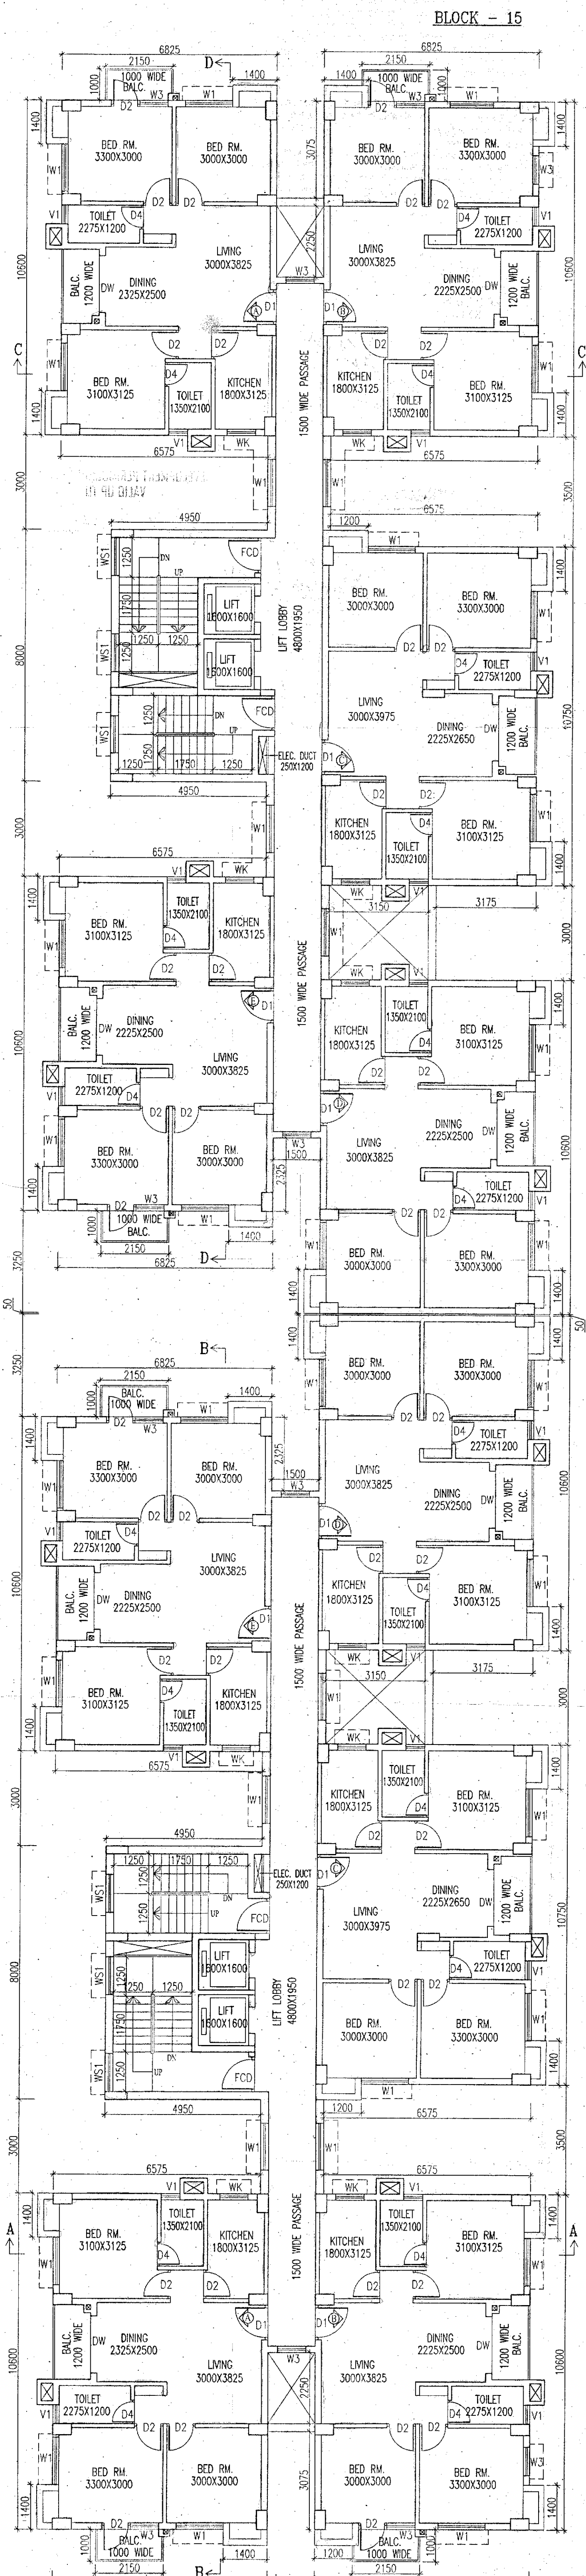

TYPICAL FLOOR PLAN (1ST TO 7TH FLOOR)

BLOCK - 14

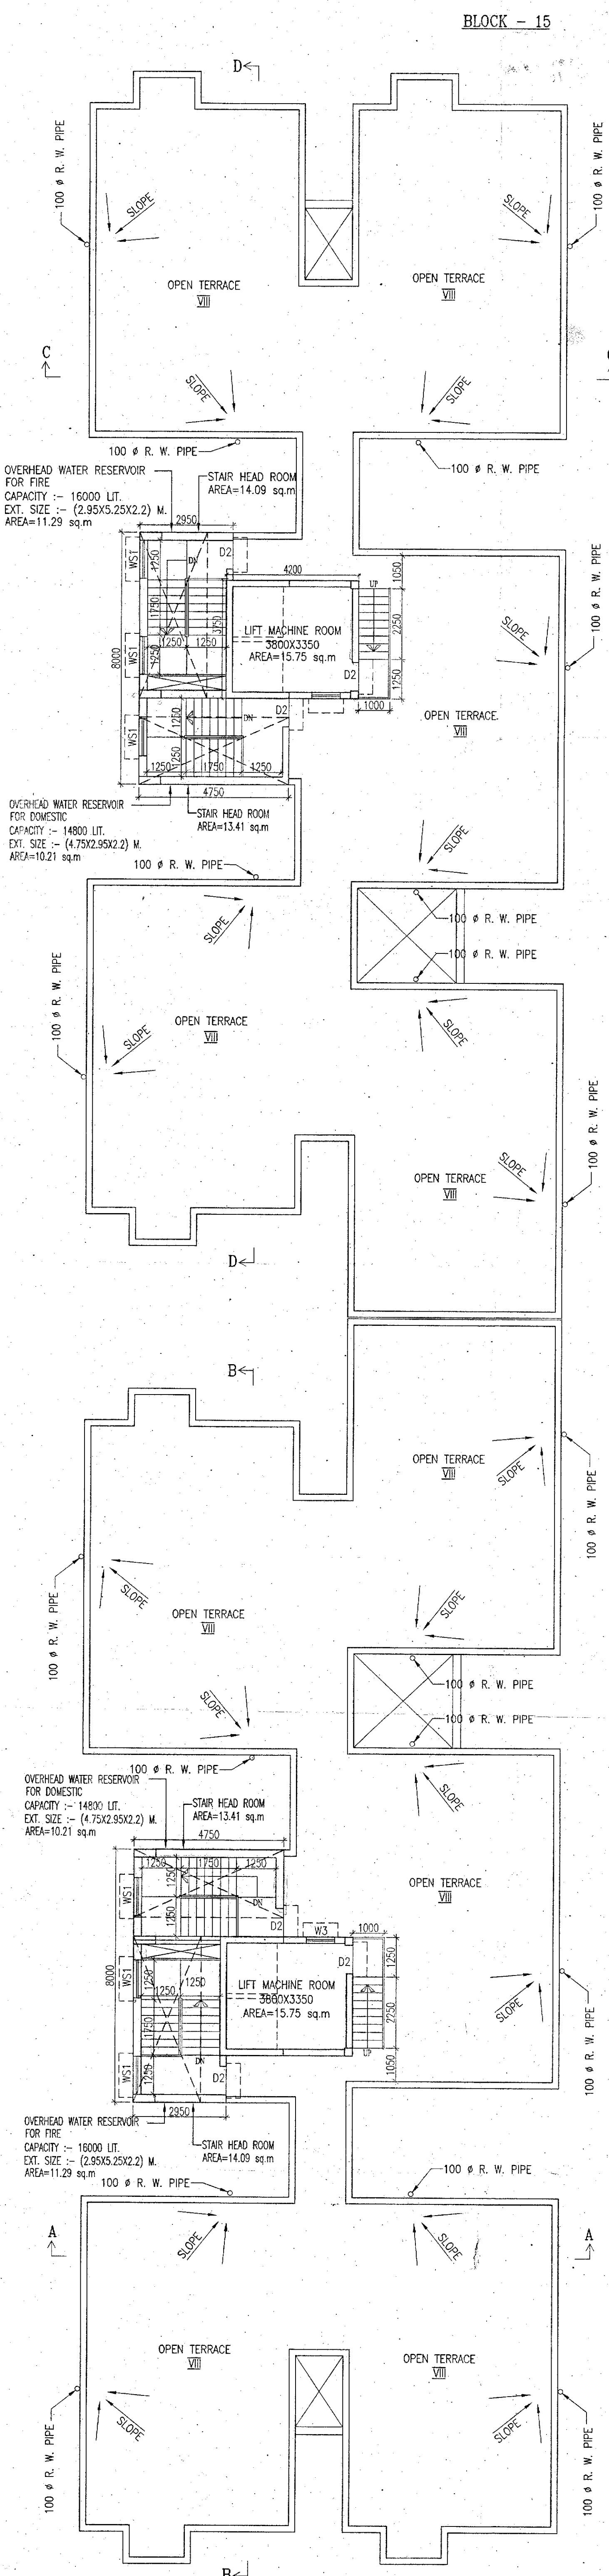

ROOF PLAN

BLOCK - 14

TYPE	SILL	UNTEL	SIZE	TYPE	SILL	UNTEL	SIZE
D	-	2100	1800x2100	W1	900	2100	1500x1200
DA	-	2100	2400x2100	W2	900	2100	1200x1200
D1	-	2100	1100x2100	W3	900	2100	900x1200
D2	-	2100	900x2100	W4	900	2100	500x1200
D3	-	2100	825x2100	W5	1000	2100	900x1100
D4	-	2100	750x2100	W6	1000	2100	750x1100
DW	-	2100	1800x2100	W51	900	2100	900x1200
DW1	-	2100	1500x2100	W52	900	2100	1200x1200
FCD	-	2100	1100x2100	V1	1200	2100	600x900
D1A	-	2100	1500x2100				

**SPECIFICATION OF BUILDING**

- ALL DIMENSIONS ARE IN MM.
- 1ST CLASS CEMENT BRICK WORK IN SUPER STRUCTURE.
- 120/75 MM THK. 1ST CLASS BRICK WORK 14 WITH H.B. WIRE NETTING.
- LEAN CONC. 1:3:6 WITH 16 MM. DOWN GRADED STONCHIPS.
- R.C.C. WORK FOR ROOF, SLAB, UNTEL, BEAM, COLUMN (M-15).
- CEMENT SAND PLASTER 19 MM. THK. ON OUTSIDE & INSIDE WALLS ON 12 MM. & 6 MM. THK. IN CEILING & R.C.C. CHAJJA.
- 20 MM. BK. IPS. FLOORING WITH 2 CM. CEMENT AT TOP INCL. SIKKING.
- A BRICK PAV. SOLING IN FLOORING & FOUNDATION.
- MILD STEEL T BARS FOR COLUMNS, BEAMS, UNTELS & SLABS INCLUDING DISTRIBUTORS & BINDERS.
- HIRE & LABOUR FOR SHUTTERING OF R.C.C. WORKS INCLUDING STOUT PROP. TO BE PLACED AS PER DIRECTION.
- SANITARY & PLUMBING, FITTING & FIXING COMPLETE AS PER DIRECTION.
- ALL OUTSIDE WALLS 200 MM THK. & INSIDE WALL 125 & 75 MM THK. AS STATED WITH H.B. WIRE NETTING IN EVERY 3RD LAYER.

**SIGNATURE OF OWNER**

I/WE CONFIRM THAT THE ERECTION OF BUILDING TO BE UNDERTAKEN SHALL BE STRICTLY IN ACCORDANCE WITH THE WEST BENGAL MUNICIPALITY BUILDING RULES 2007 & AMENDMENT 2016.

*Magnolia Infrastructure Development Ltd.*  
Director  
*Magnolia Infrastructure Development Ltd.*  
Authorized Signatory

**CERTIFICATE OF ARCHITECT**

I CERTIFY THAT ALL THE ARCHITECTURAL DRAWINGS OF THE PROJECT AT R.S. DAG NOS. - 1507, 1508, 1510, 1550, 1551, 1556, 1565, 1566, 1581, 1582, 1583, 1545, 1546, 1584, 1585, 1561, 1563, 1564, 1511, 1512, L.R. KHATIAN NOS. - 4612, 4613, MOUZA - JAFARPUR, I.L. NO - 9, UNDER P.S. - TIAGARH, DIST - NORTH 24 PARGANAS, HAVE BEEN PREPARED BY ME & CERTIFY THAT THE PLANS AND DRAWINGS COMPLYING WITH ALL THE PROVISIONS REGARDING THE FIRE PROTECTION AS PER THE WEST BENGAL MUNICIPALITY BUILDING RULES 2007 & AMENDMENT 2016. I SHALL BE HELD RESPONSIBLE IF ANY INCORRECT INFORMATION IS FURNISHED BY ME OR ANY VIOLATION OF PROVISIONS OF THESE RULES OR THE PREVAILING NATIONAL BUILDING CODE IS FOUND IN ANY OF THE DRAWINGS AND DOCUMENTS, SIGNED BY ME AND SUBMITTED TO THE SANCTIONING AUTHORITY FOR OBTAINING SANCTION.

*Rajkumar Agarwal*  
Architect  
Member of Council of Architecture CA / 94 / 17940

**SIGN. OF ARCHITECT**  
RAJKUMAR AGARWAL  
COUNCIL REGISTRATION NO. CA/94/17940  
ADDRESS:  
RAJ AGARWAL & ASSOCIATES  
8B, ROYD STREET (2ND FLOOR), KOLKATA-16.

IT IS HEREBY CERTIFIED THAT THE STRUCTURAL DRAWINGS ARE PREPARED FOR EARTHQUAKE RESISTANCE IN ACCORDANCE WITH THE WEST BENGAL MUNICIPALITY BUILDING RULES 2007 & AMENDMENT 2016.

*Rupak Kumar Banerjee*  
RUPAK KUMAR BANERJEE  
B.C.E.M.E., MISS. M.I.E.  
6 T/93 (R.M.C.), BANGS TECH-HUB-02  
HSRUP SOHNETI-15 STR-BHOOPUR-04  
GEOWBSIDC20190002

**SIGN. OF GEO-TECHNICAL ENGINEER**

**CERTIFICATE OF STRUCTURAL ENGINEER**

CERTIFIED THAT THE STRUCTURAL DRAWING & DESIGN OF BOTH FOUNDATION SUPER STRUCTURE OF THE BUILDING / BUILDINGS HAS BEEN MADE CONSIDERING THE SOIL TEST REPORT, AS PER THE RULES AND REGULATIONS MADE UNDER THE ACT AND ALSO CONSIDERING ALL POSSIBLE LOADS, SEISMIC LOAD AND THE MOMENTS GENERATED BY THE PROPOSED STRUCTURE AS PER THE BUREAU OF INDIAN STANDARD AND NATIONAL BUILDING CODE OF INDIA AND CERTIFIED THAT IT IS SAFE & STABLE IN ALL RESPECT AND THESE PROVISIONS SHALL BE ADHERED TO DURING THE CONSTRUCTION.

*Mainak Majumdar*  
B.C.E., M.C.E. (Structural)  
ESR-152/1 of KMC  
ESR- (D), 152/4  
074/RUPBON/ESR/11-12

**SIGN. OF STRUCTURAL ENGINEER**

**TITLE**

BLOCK-14&15  
GROUND FLOOR PLAN, TYP. FLOOR PLAN (1ST. TO 7TH.), ROOF PLAN.

**PROJECT**

PROPOSED ADDITION OF 3 NUMBERS BUILDING (BLOCK 13, 14, 15) (BLOCK-1, 2, 3, 4, 5, 6, 7 & 8) (ALREADY SANCTIONED) FOR G-VII STORED (25.0 MT. HT.) OF MAGNOLIA SPORTS CITY, L.R. DAG NOS. - 1507, 1508, 1510, 1550, 1551, 1560, 1565, 1566, 1581, 1582, 1583, 1545, 1546, 1584, 1585, 1561, 1563, 1564, 1511, 1512, L.R. KHATIAN NOS. - 4612, 4613, MOUZA - JAFARPUR, I.L. NO - 9, UNDER P.S. - TIAGARH, DIST - NORTH 24 PARGANAS.

DATE	JOB. NO.	DEALT	CHECKED	SHEET NO.
15.03.21	ARCH/615/2016	MITHUN	NIRMAL	3 OF 7

SCALE 1:100 ARCHITECT

*Raj Agarwal & Associates*  
8B, ROYD STREET, KOLKATA-16

FOR OFFICE USE ONLY  
*Junior Engineer (EP)*  
Barrackpore-II Div. Block North 24 Parganas

SANCTIONED  
As per sec 72 of West Bengal Panchayat Samity Administrative Rule 2008  
Order No. 611 & 63/12/21  
of Barrackpore-II Panchayat Samity  
09.12.21  
Barrackpore-II Panchayat Samity