

PROJECT: PLAN FOR PROP. 84-101 (23.74) LTD. COMMERCIAL UNIT
 1. GENERAL ELEVATIONS IN STANDARD VIEW
 2. ELEVATIONS OF THE BUILDING SHALL BE IN ACCORDANCE WITH THE REQUIREMENTS OF THE ARCHITECT
 3. ELEVATIONS SHALL BE IN ACCORDANCE WITH THE REQUIREMENTS OF THE ARCHITECT
PRODUCED BY AN AUTODESK EDUCATIONAL PRODUCT

DATE: 15/08/2024
 TIME: 10:30 AM
 USER: [Name]
 PROJECT: [Name]

AREA OF WORK

AREA OF WORK A	100.00
AREA OF WORK B	100.00
AREA OF WORK C	100.00
DETAILED CALCULATIONS


AREA OF WORK A: 100.00
 AREA OF WORK B: 100.00
 AREA OF WORK C: 100.00
PROFESSOR OF ARCHITECTURE
 [Signature]
 ARCHITECT


DATE OF PREPARATION: 15/08/2024
SCALE: 1:100

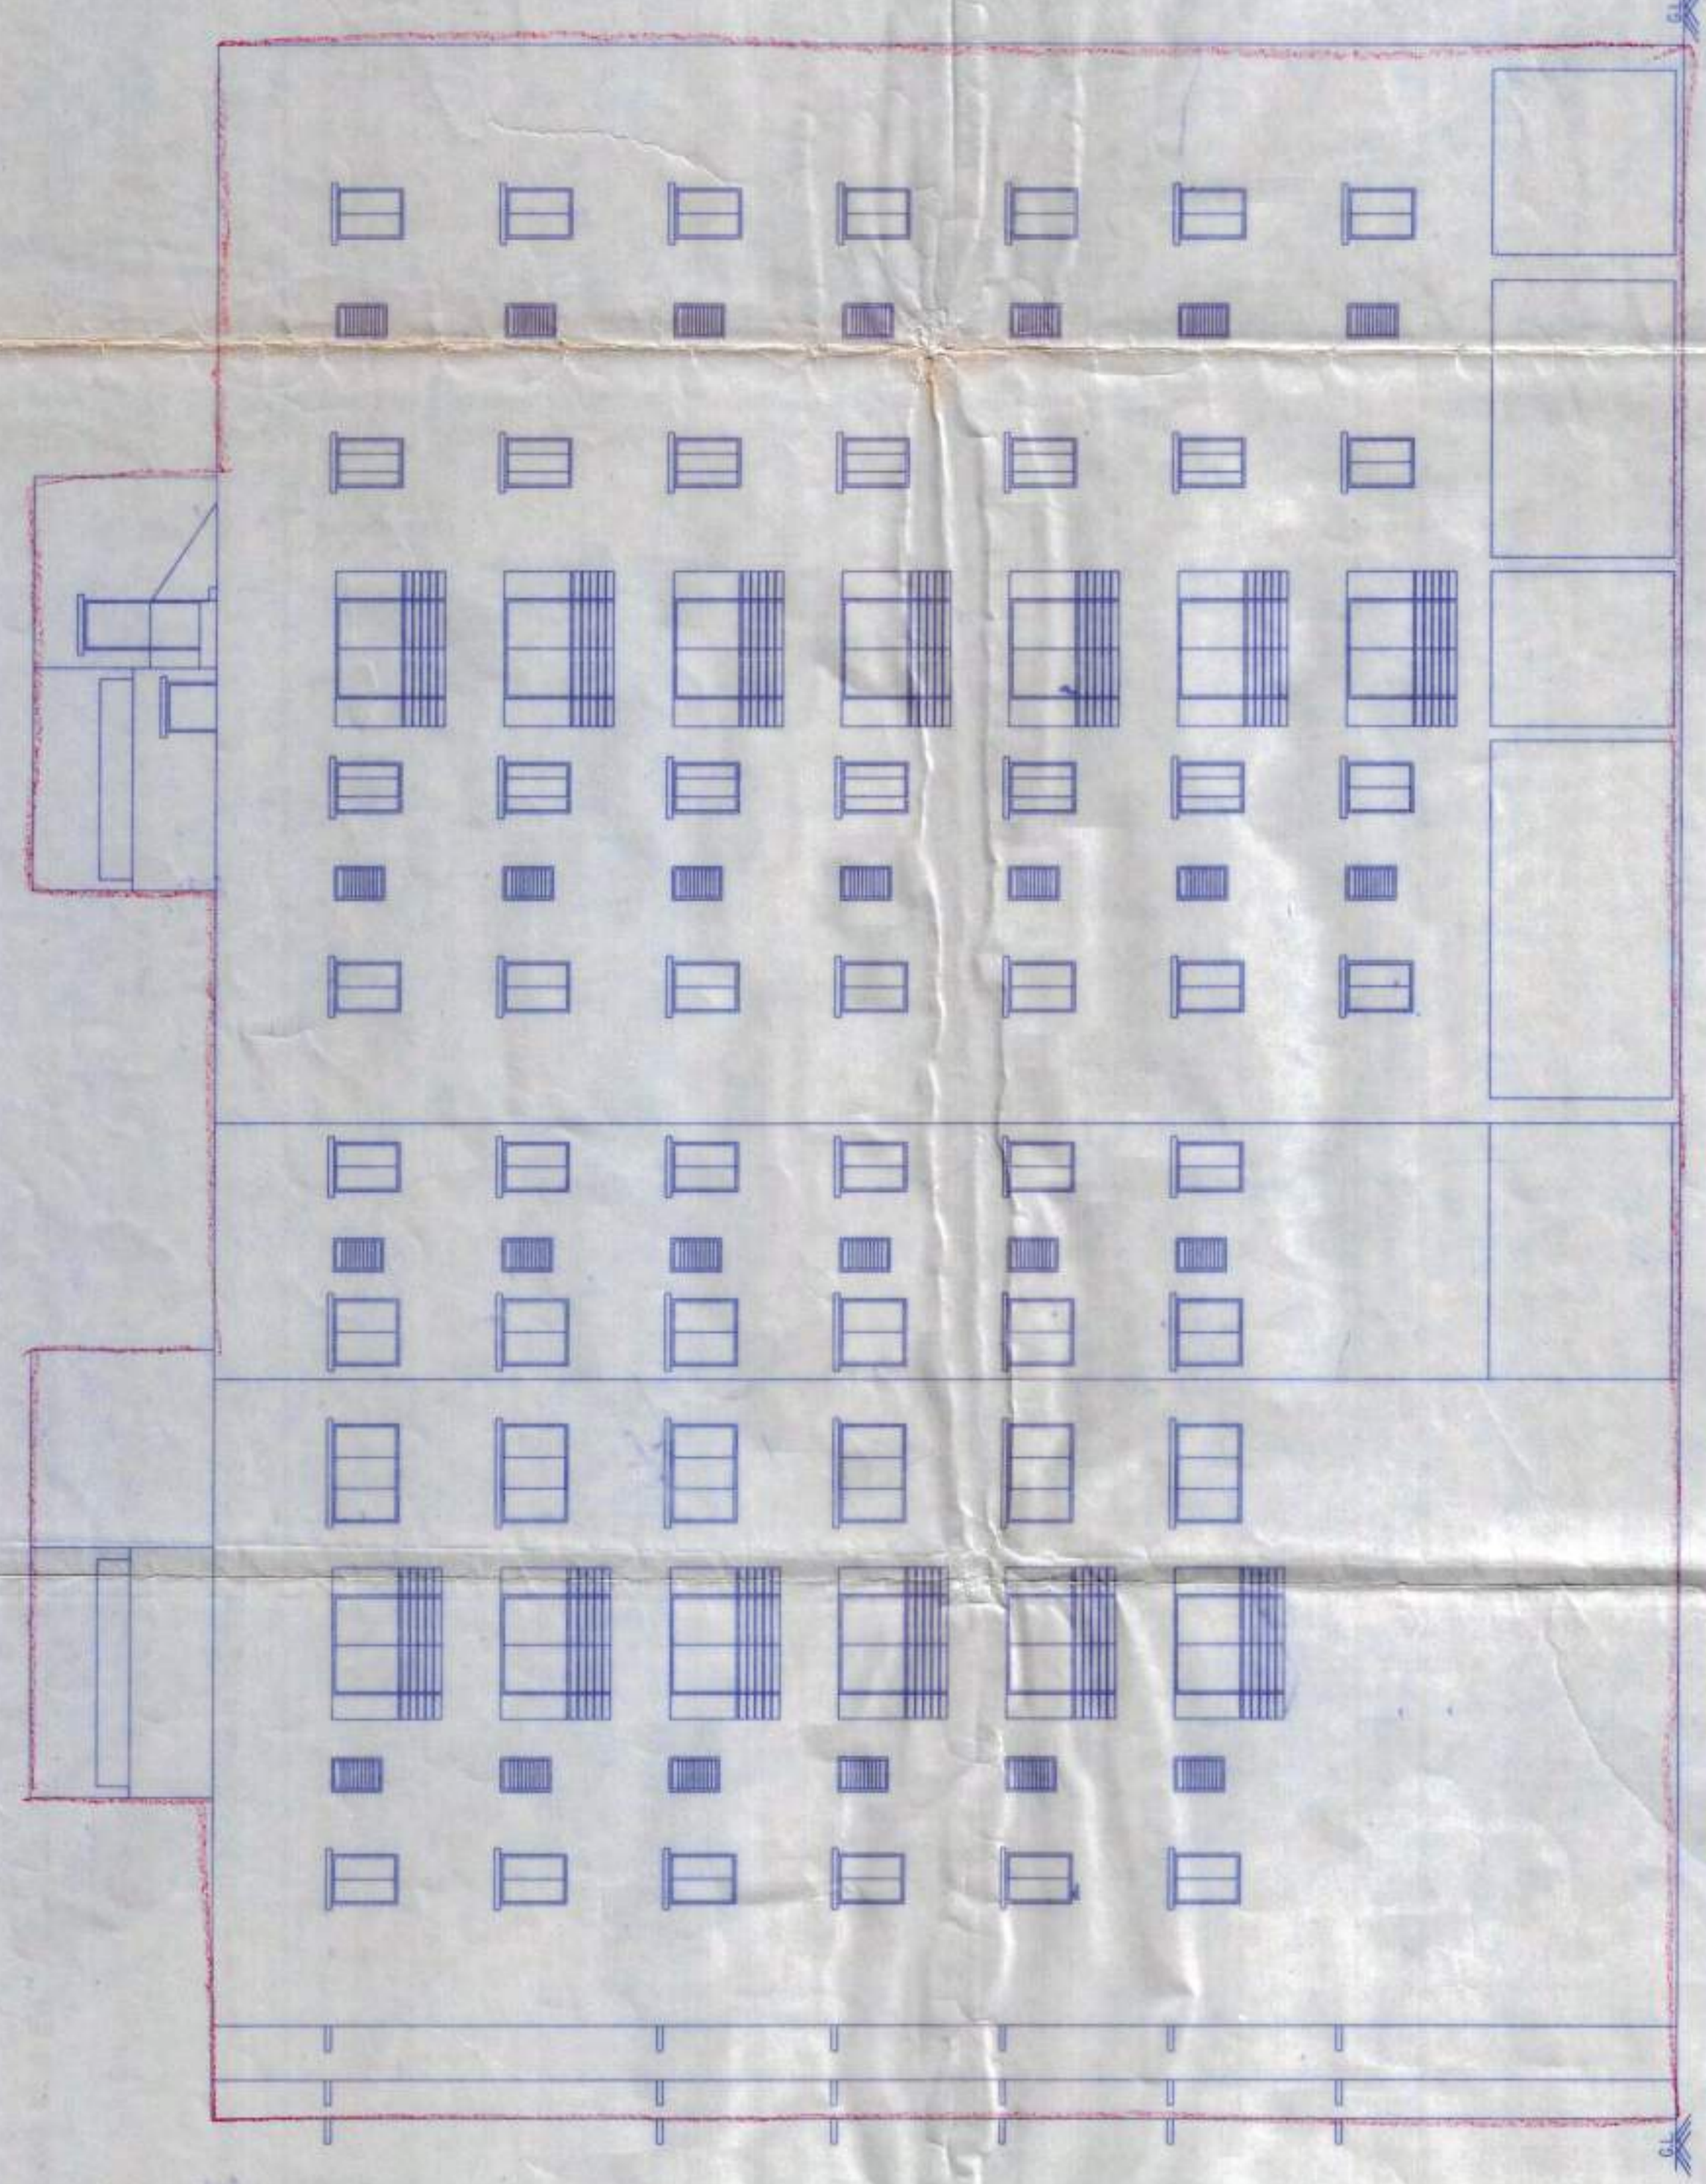


WEST ELEVATION

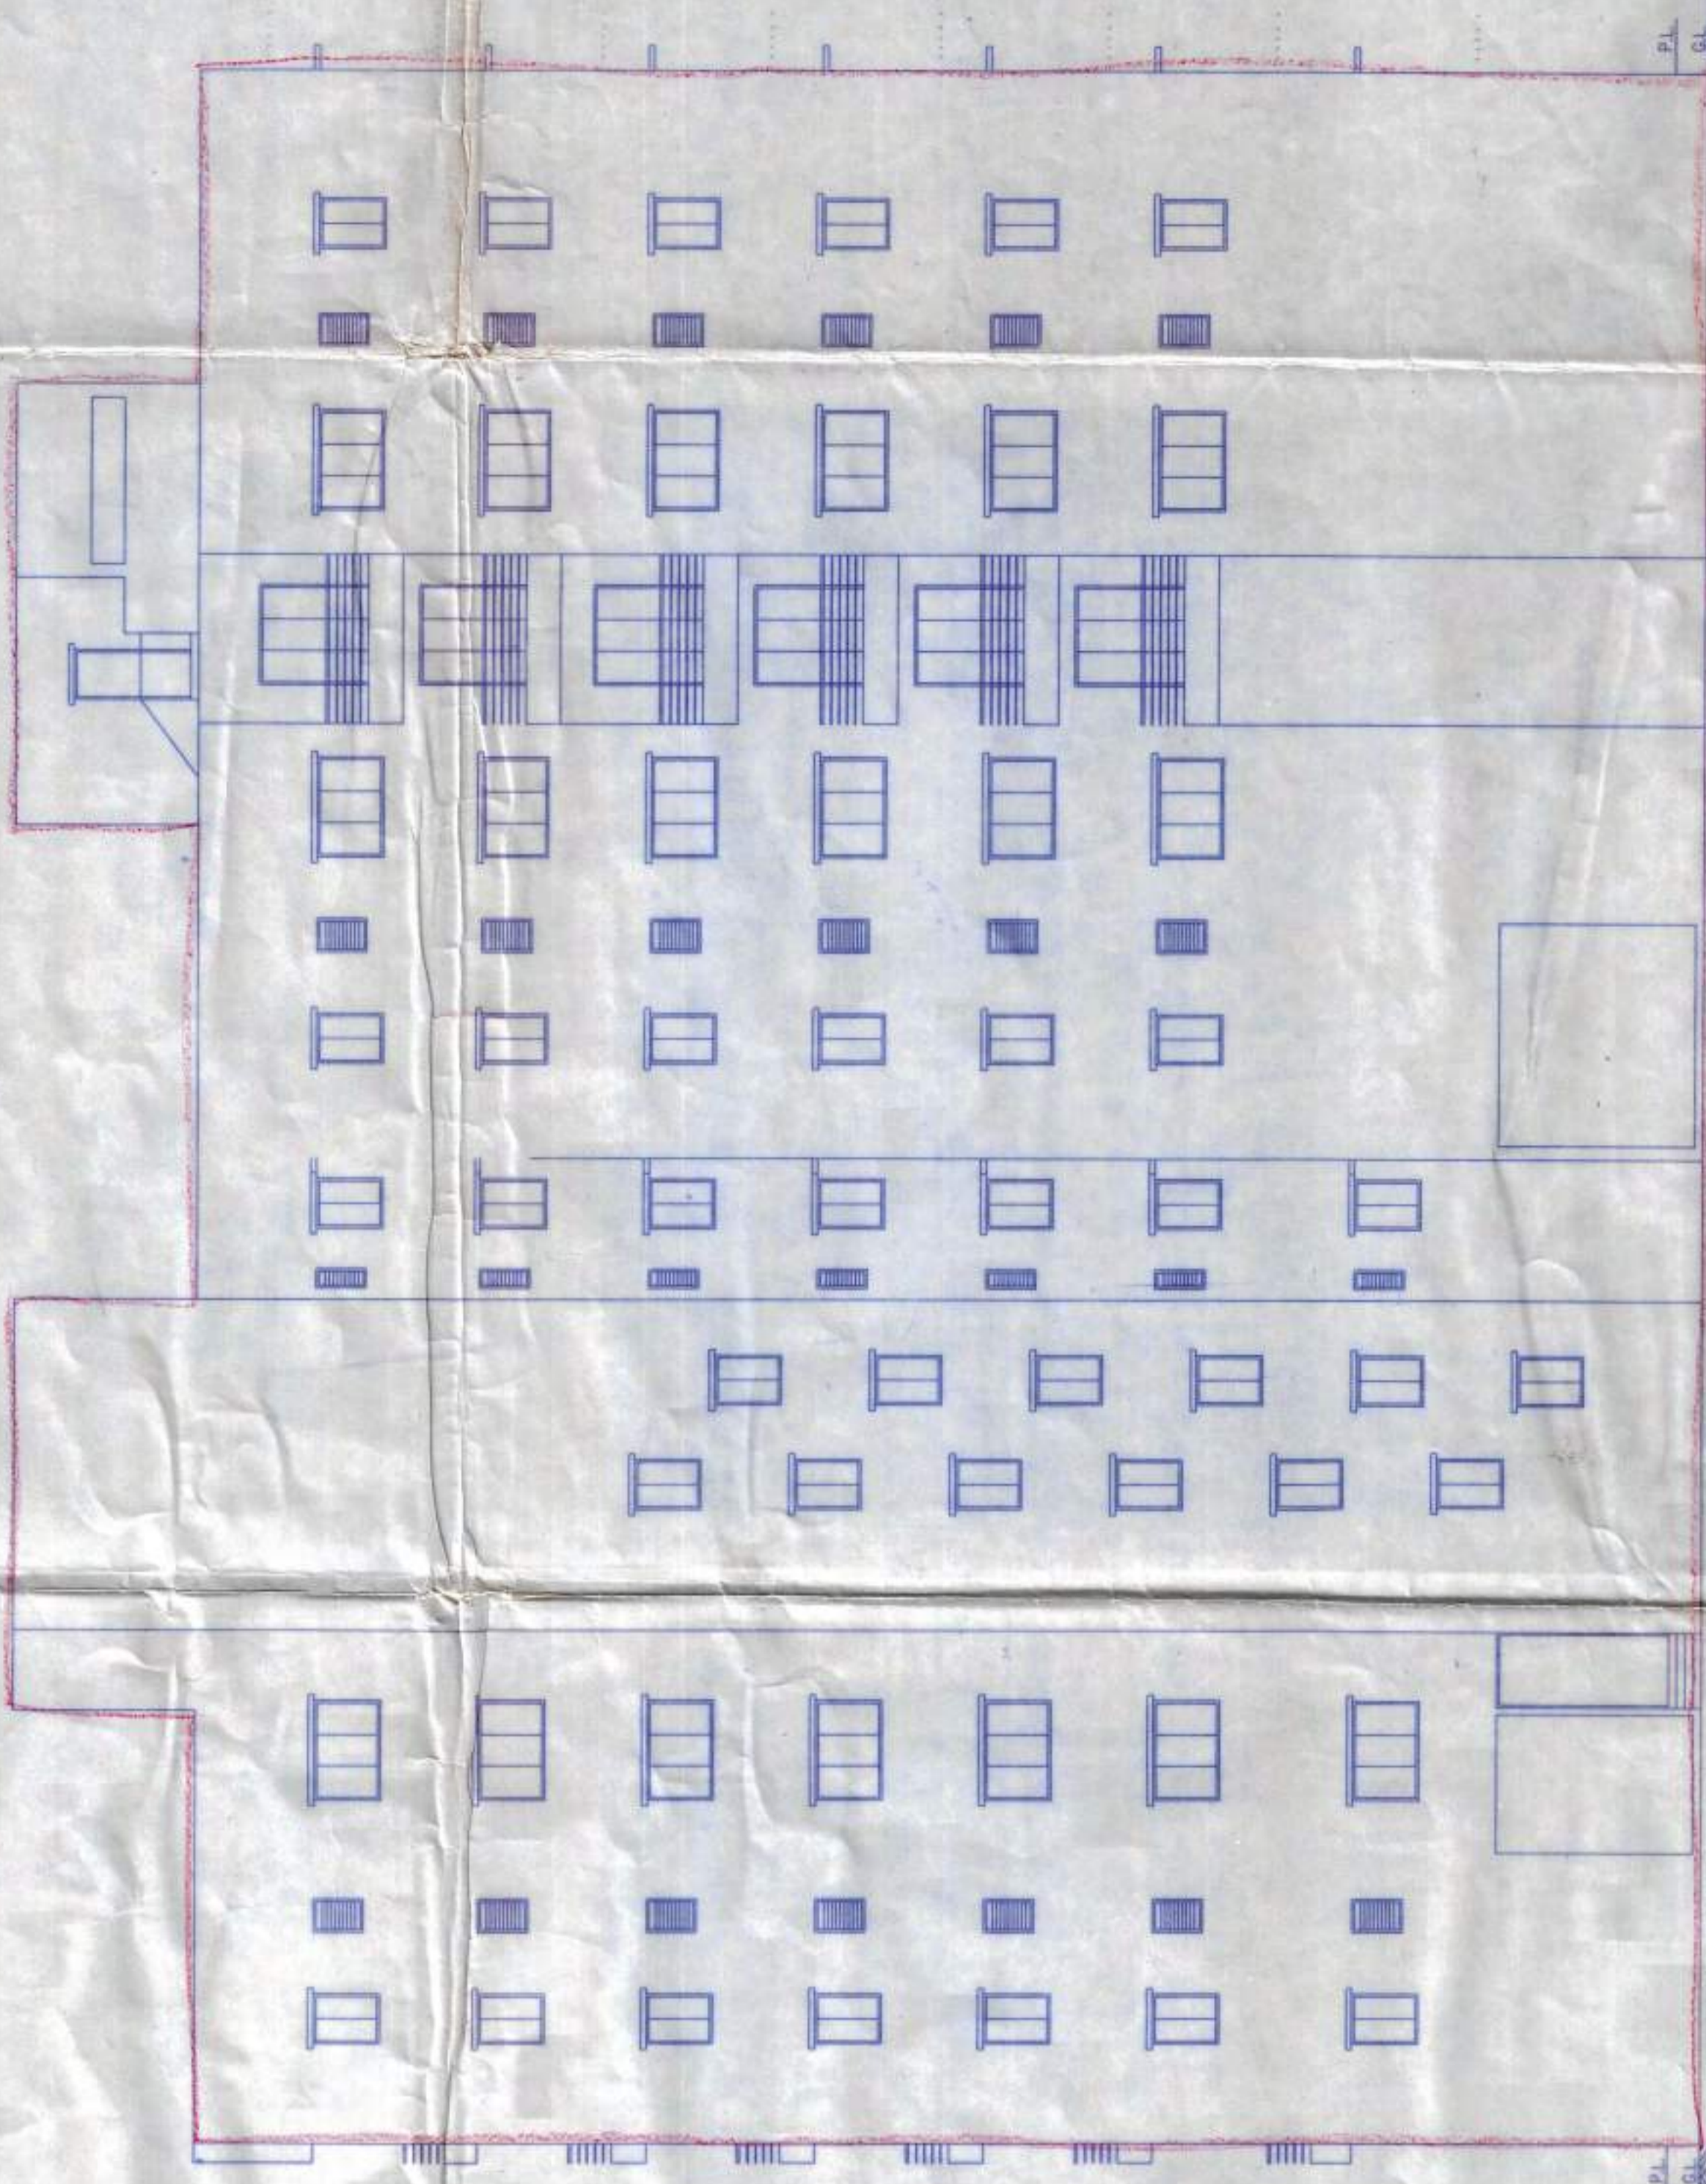


EAST ELEVATION

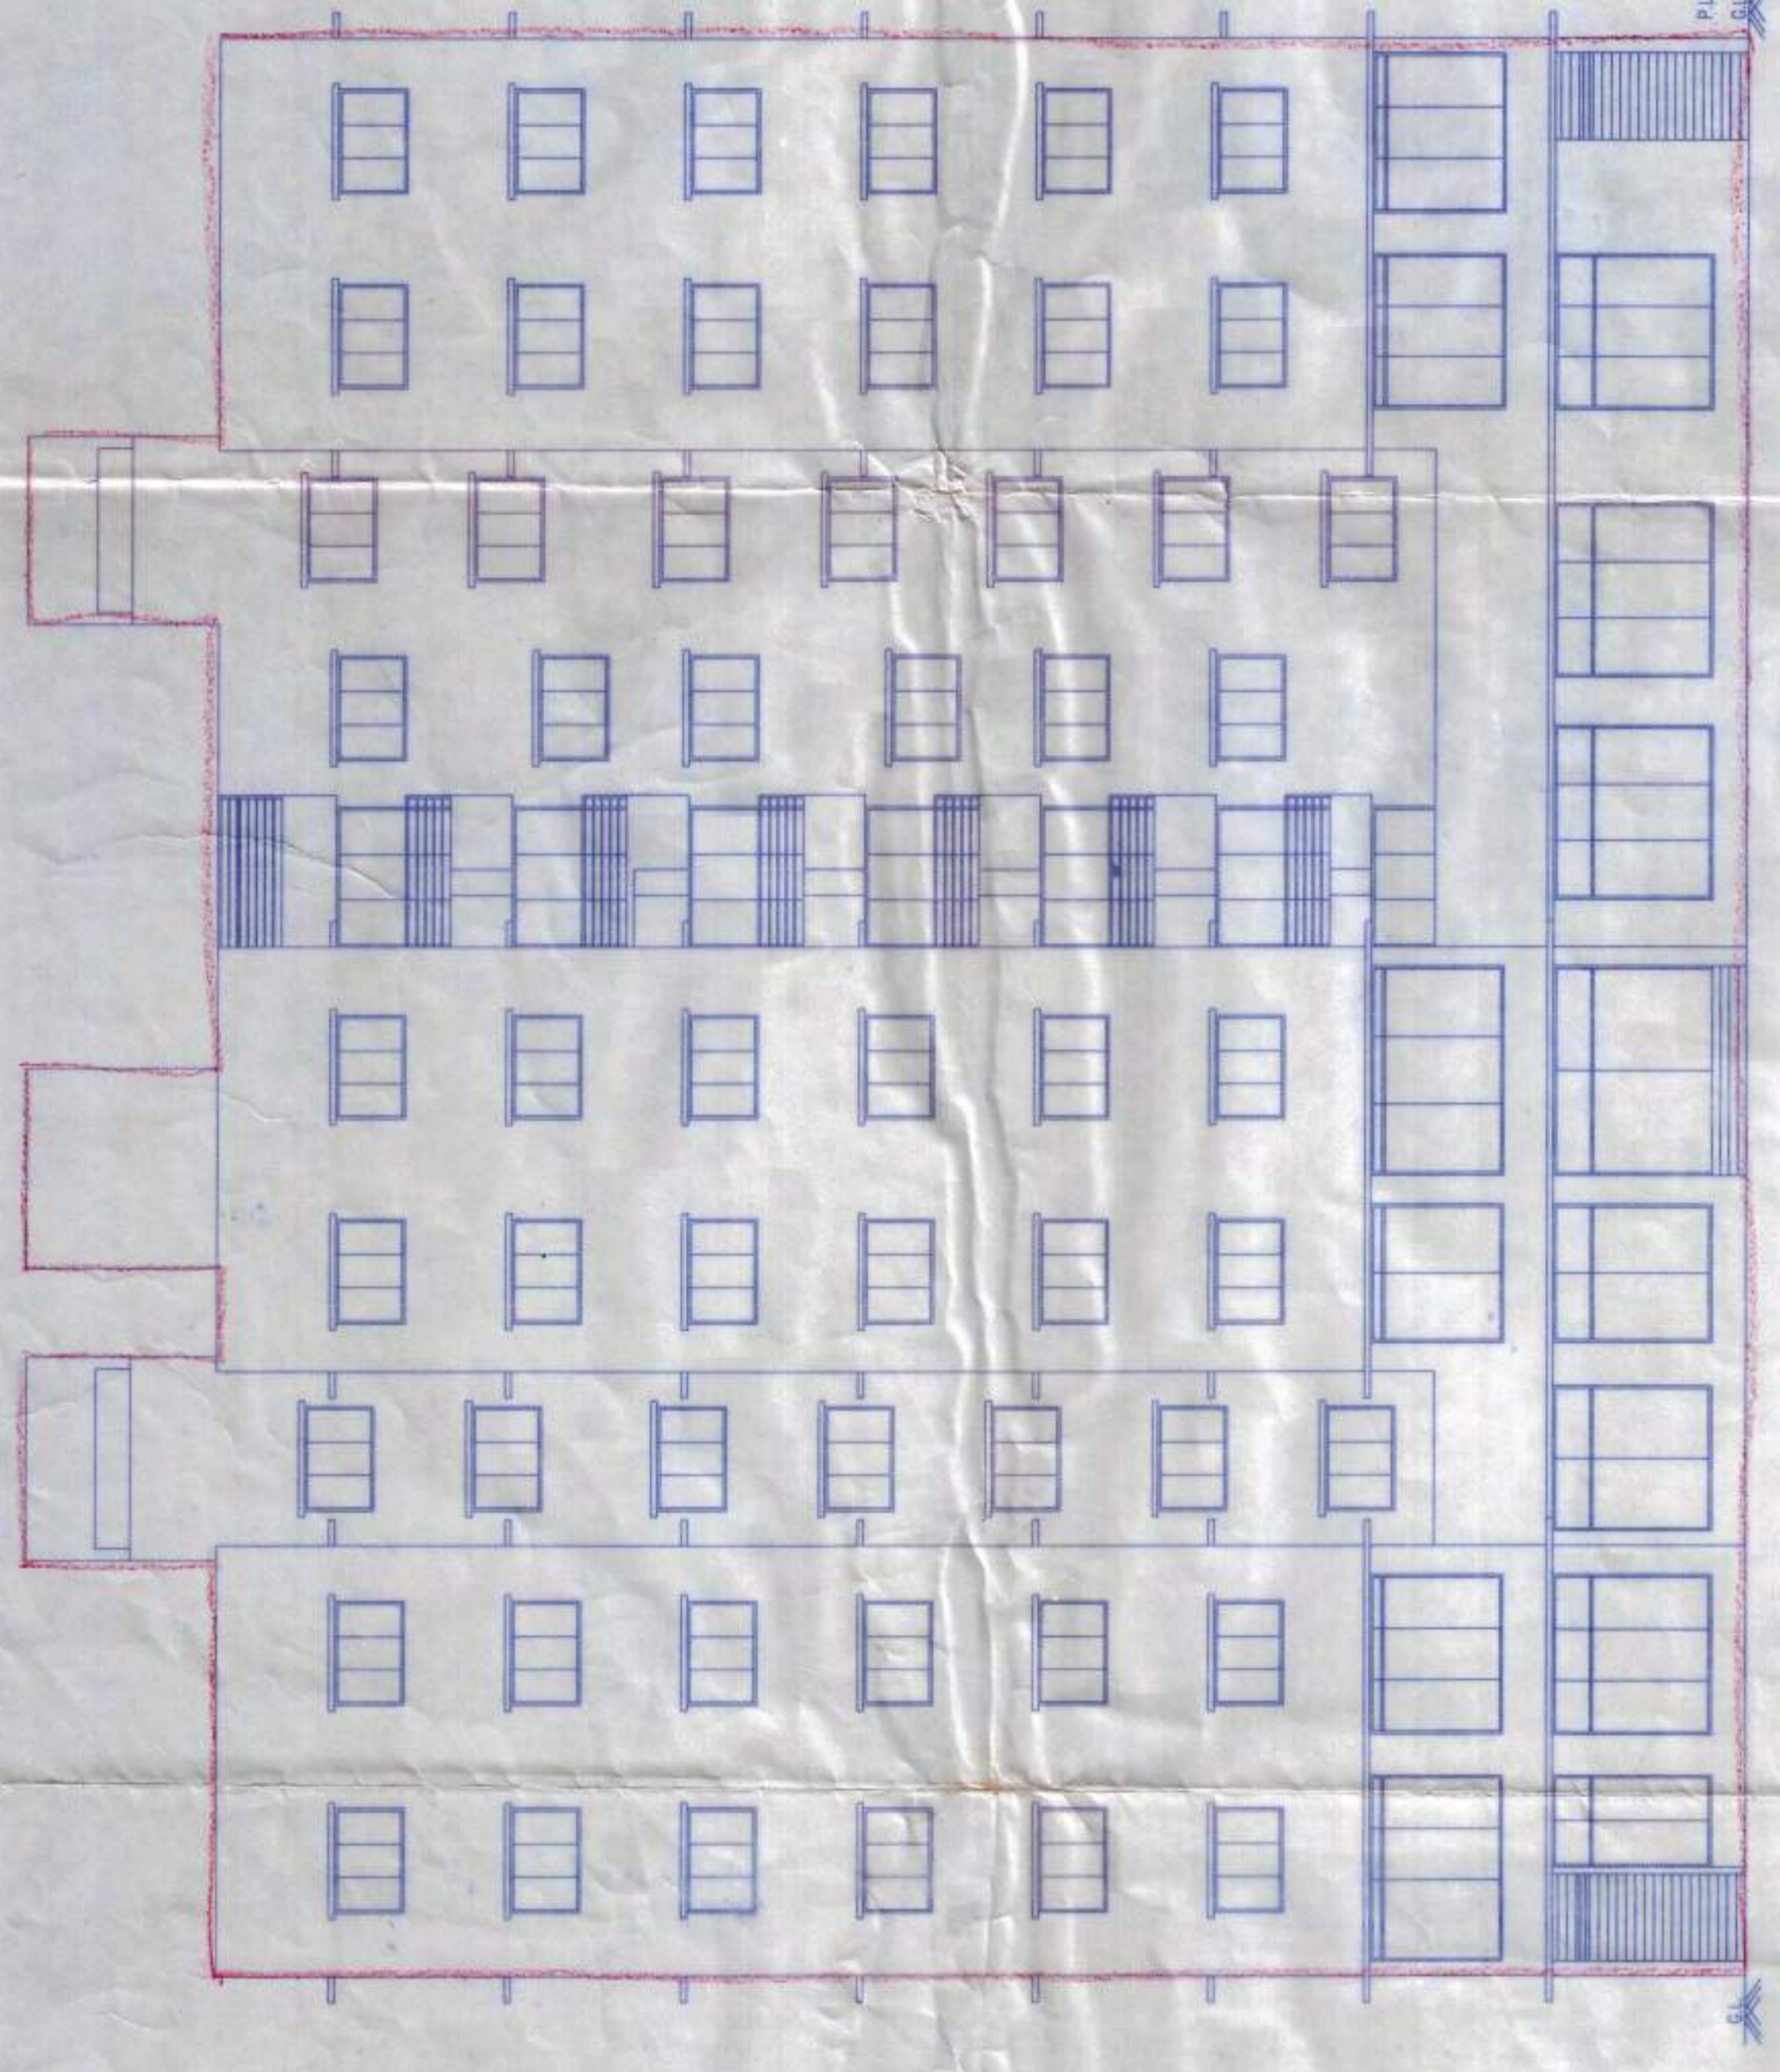


FRONT ELEVATION

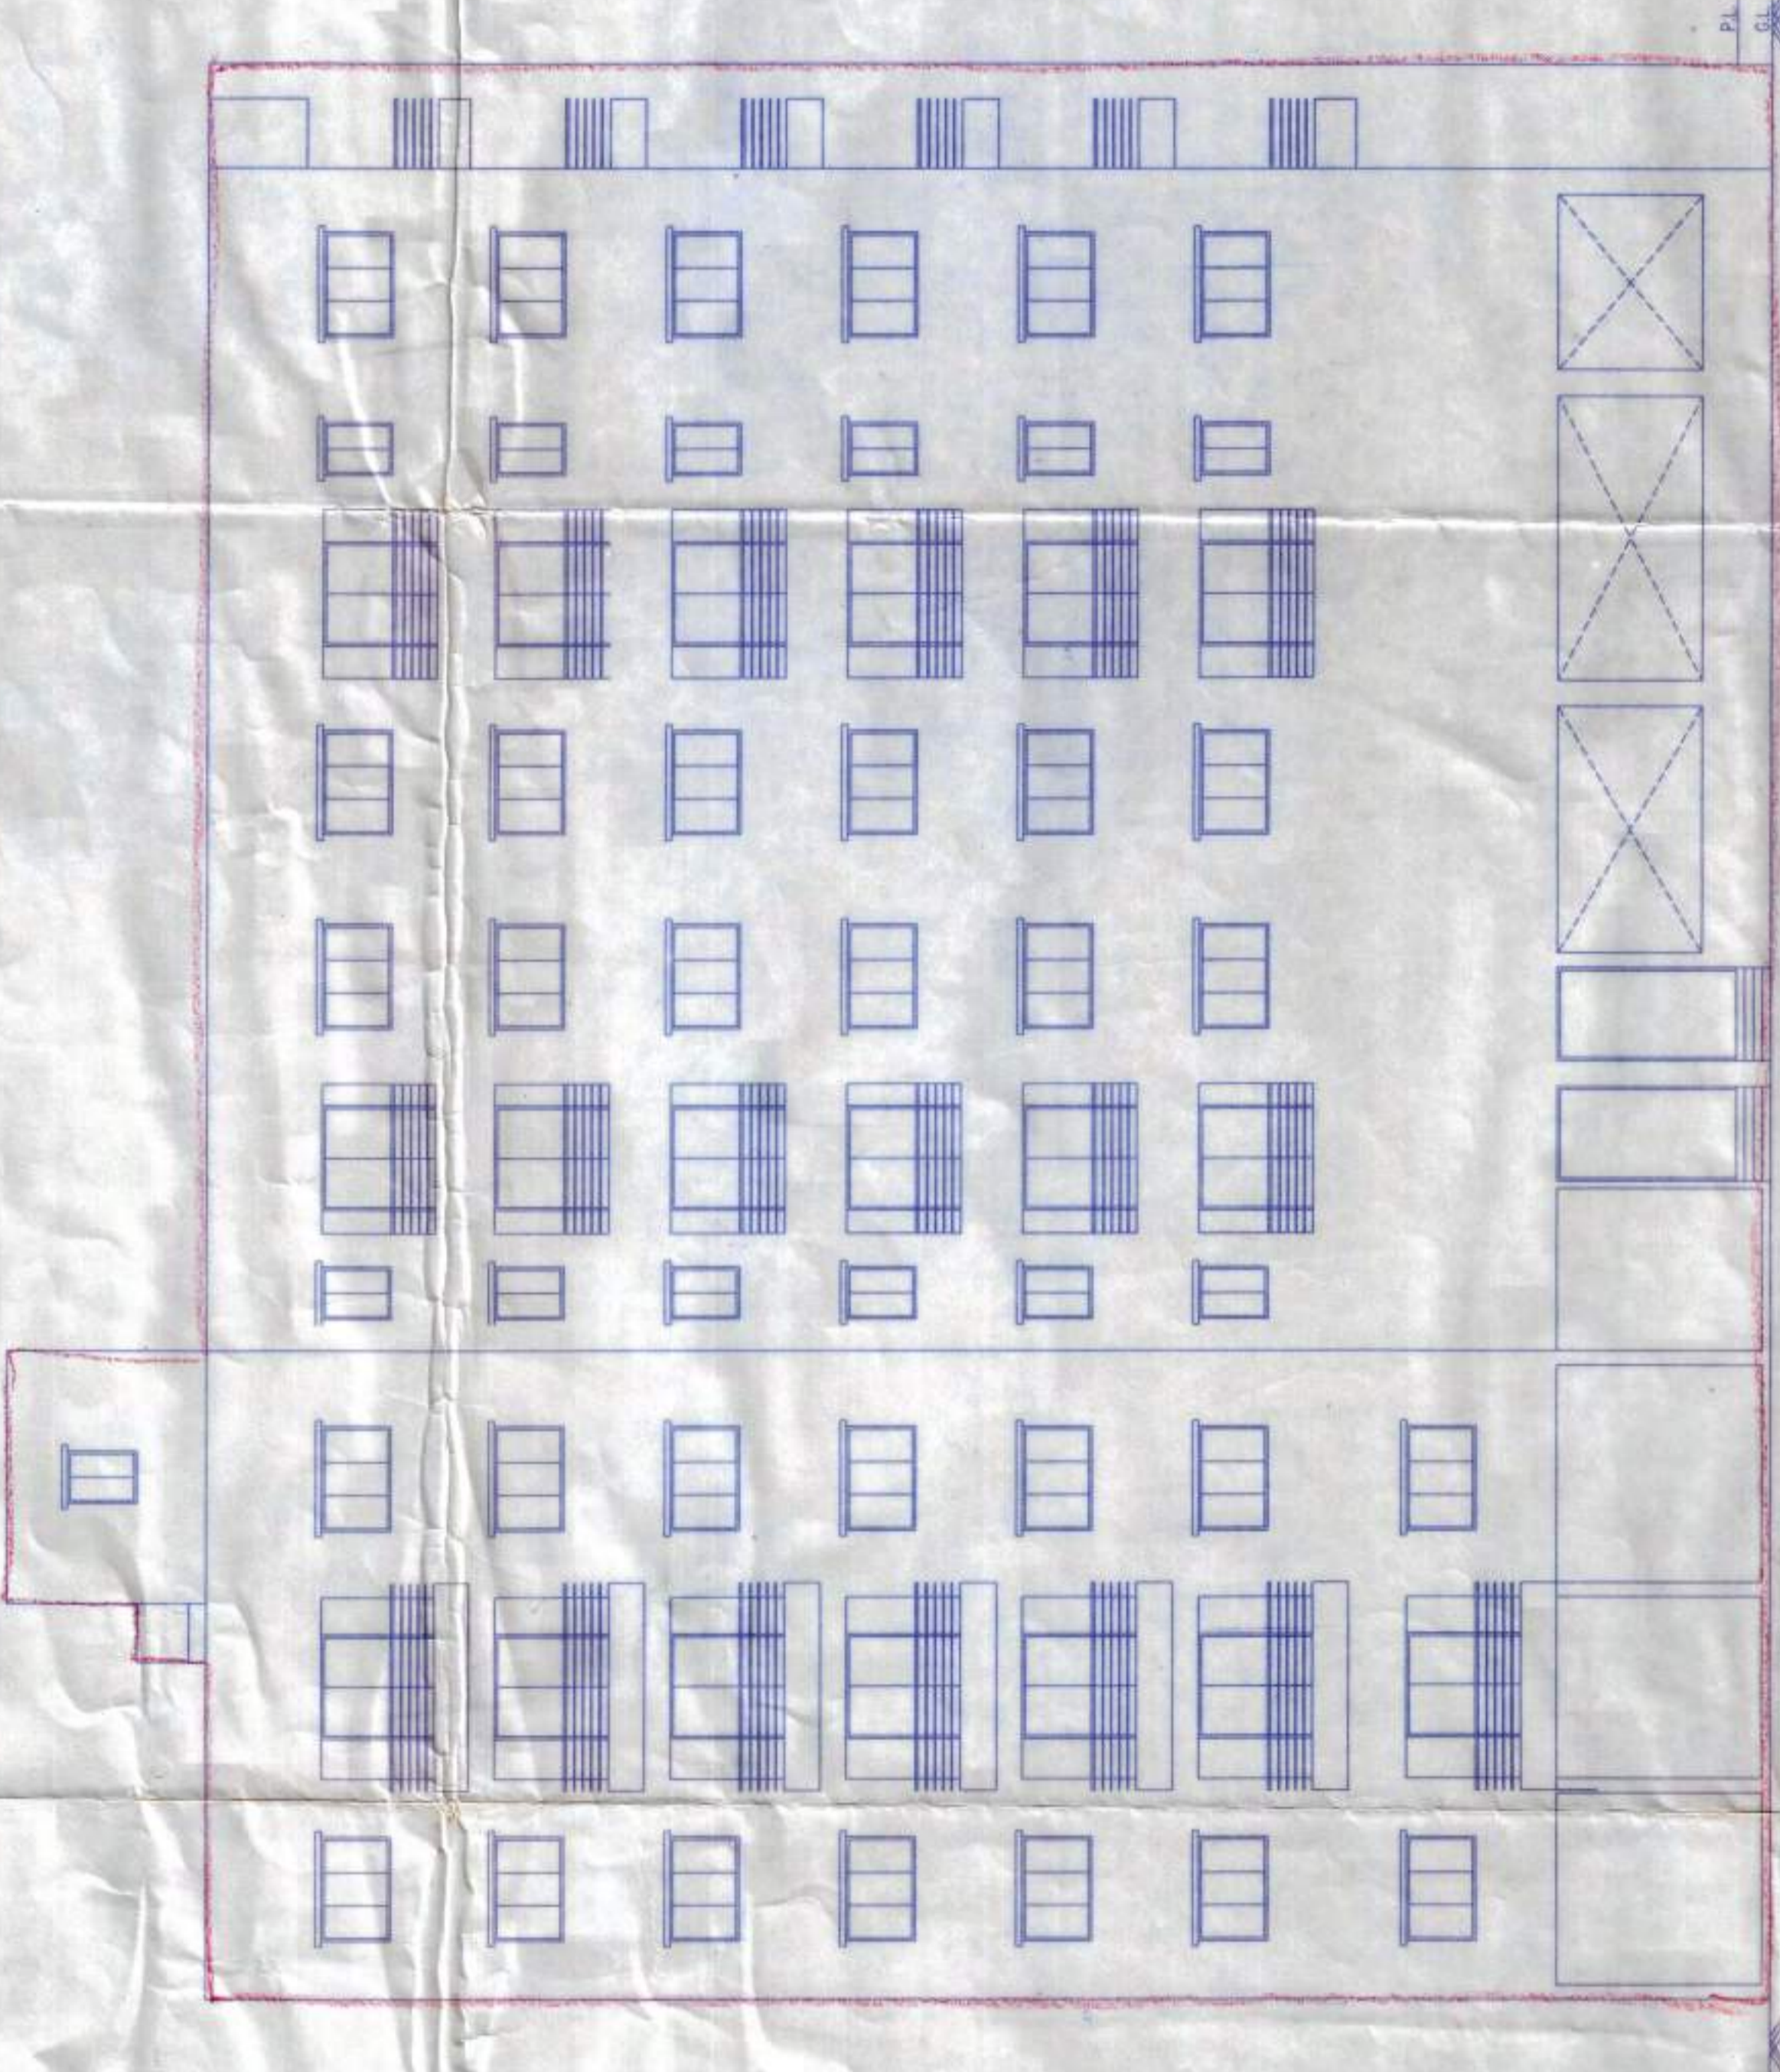


SOUTH ELEVATION

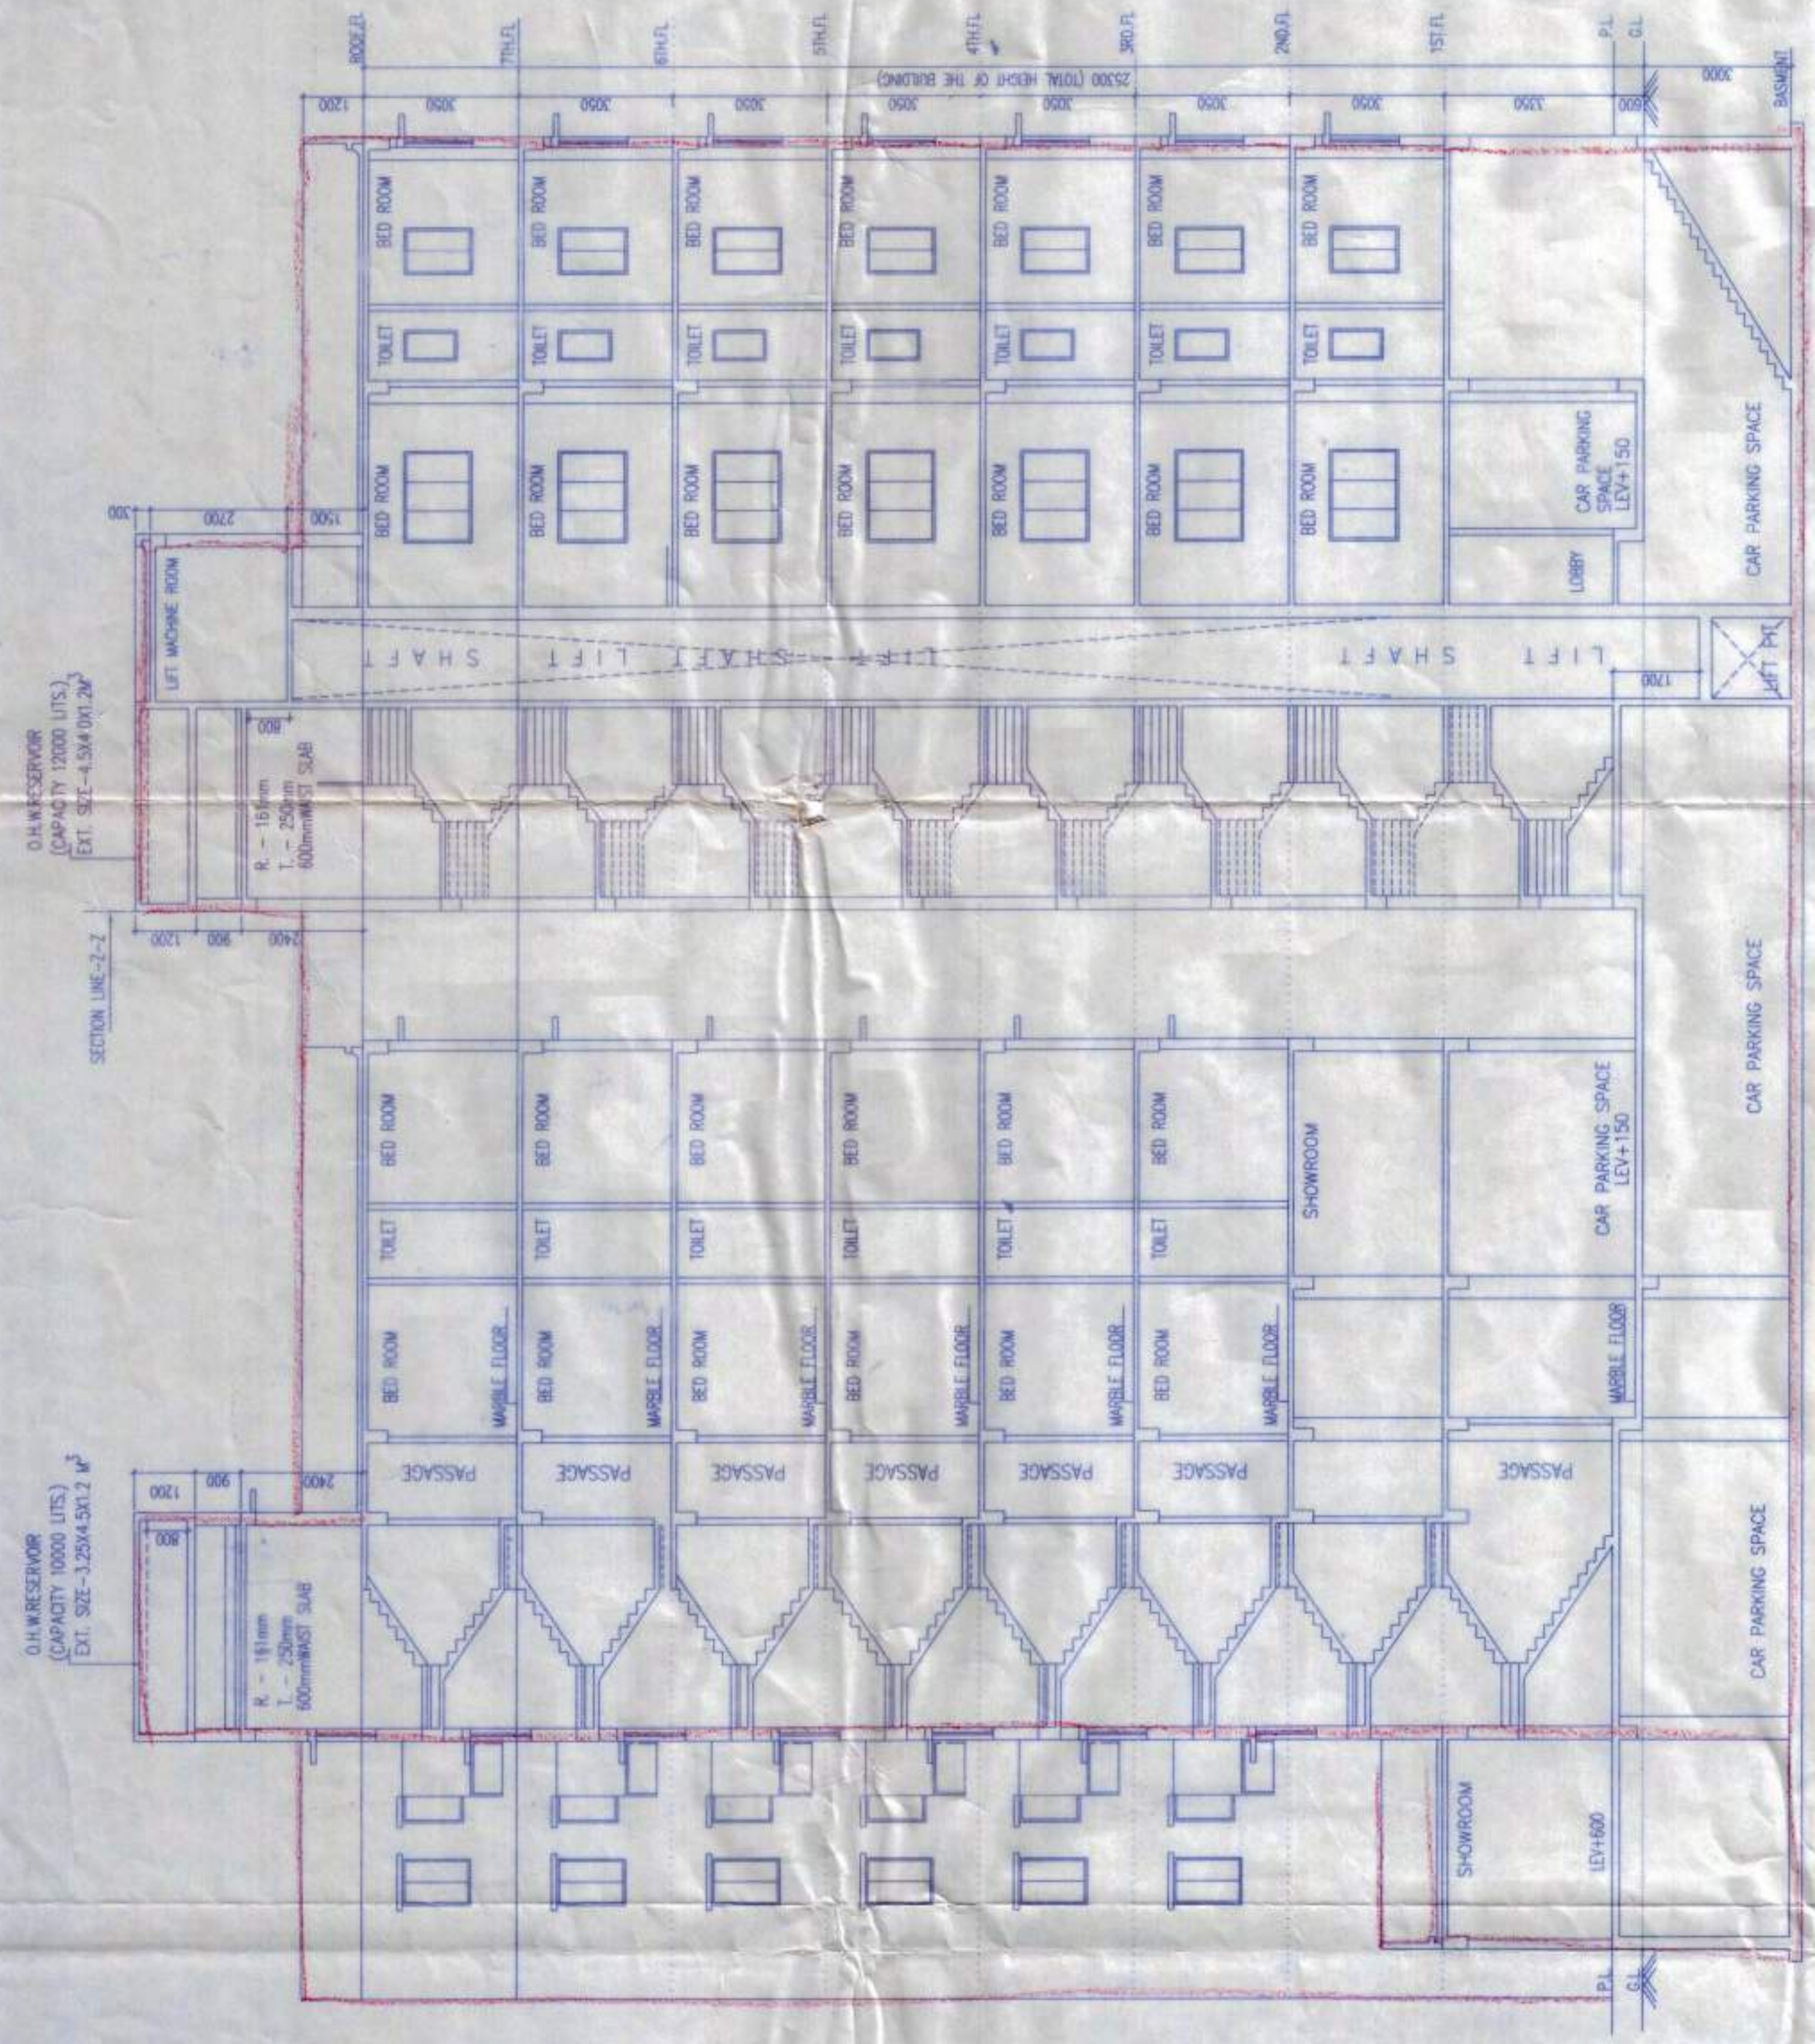


SECTION AT Y-Y

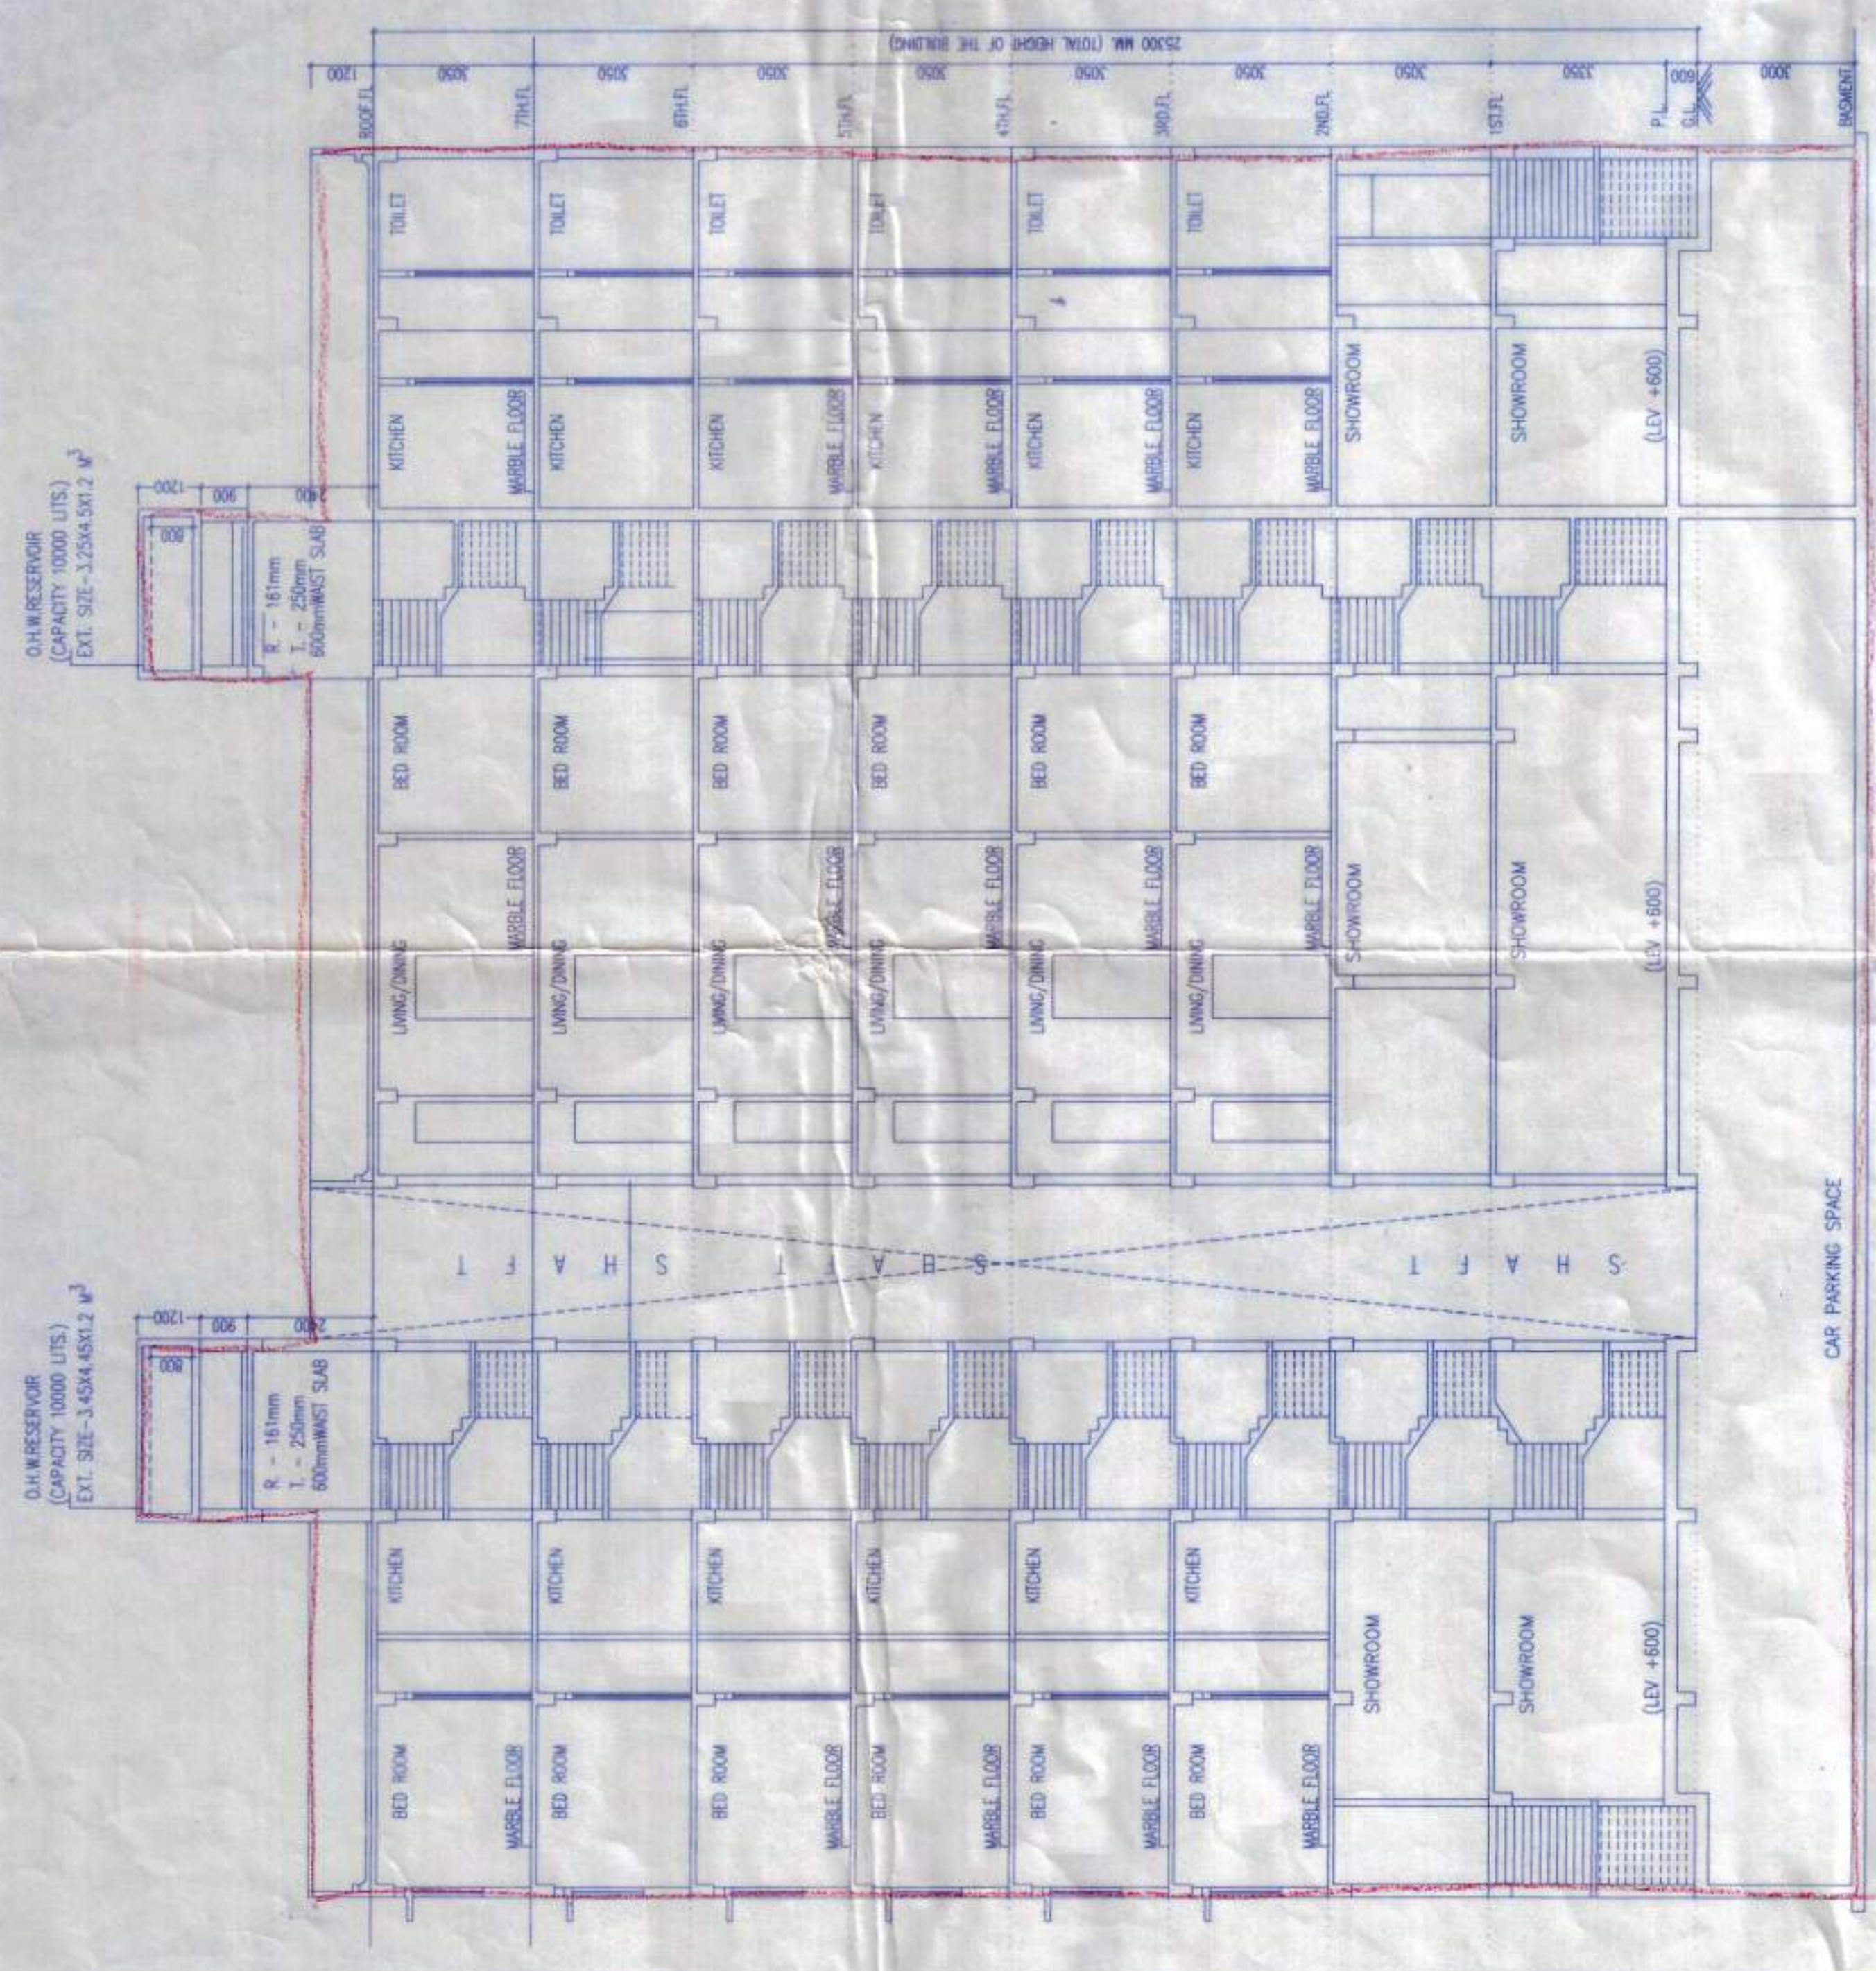

SECTION AT X-X

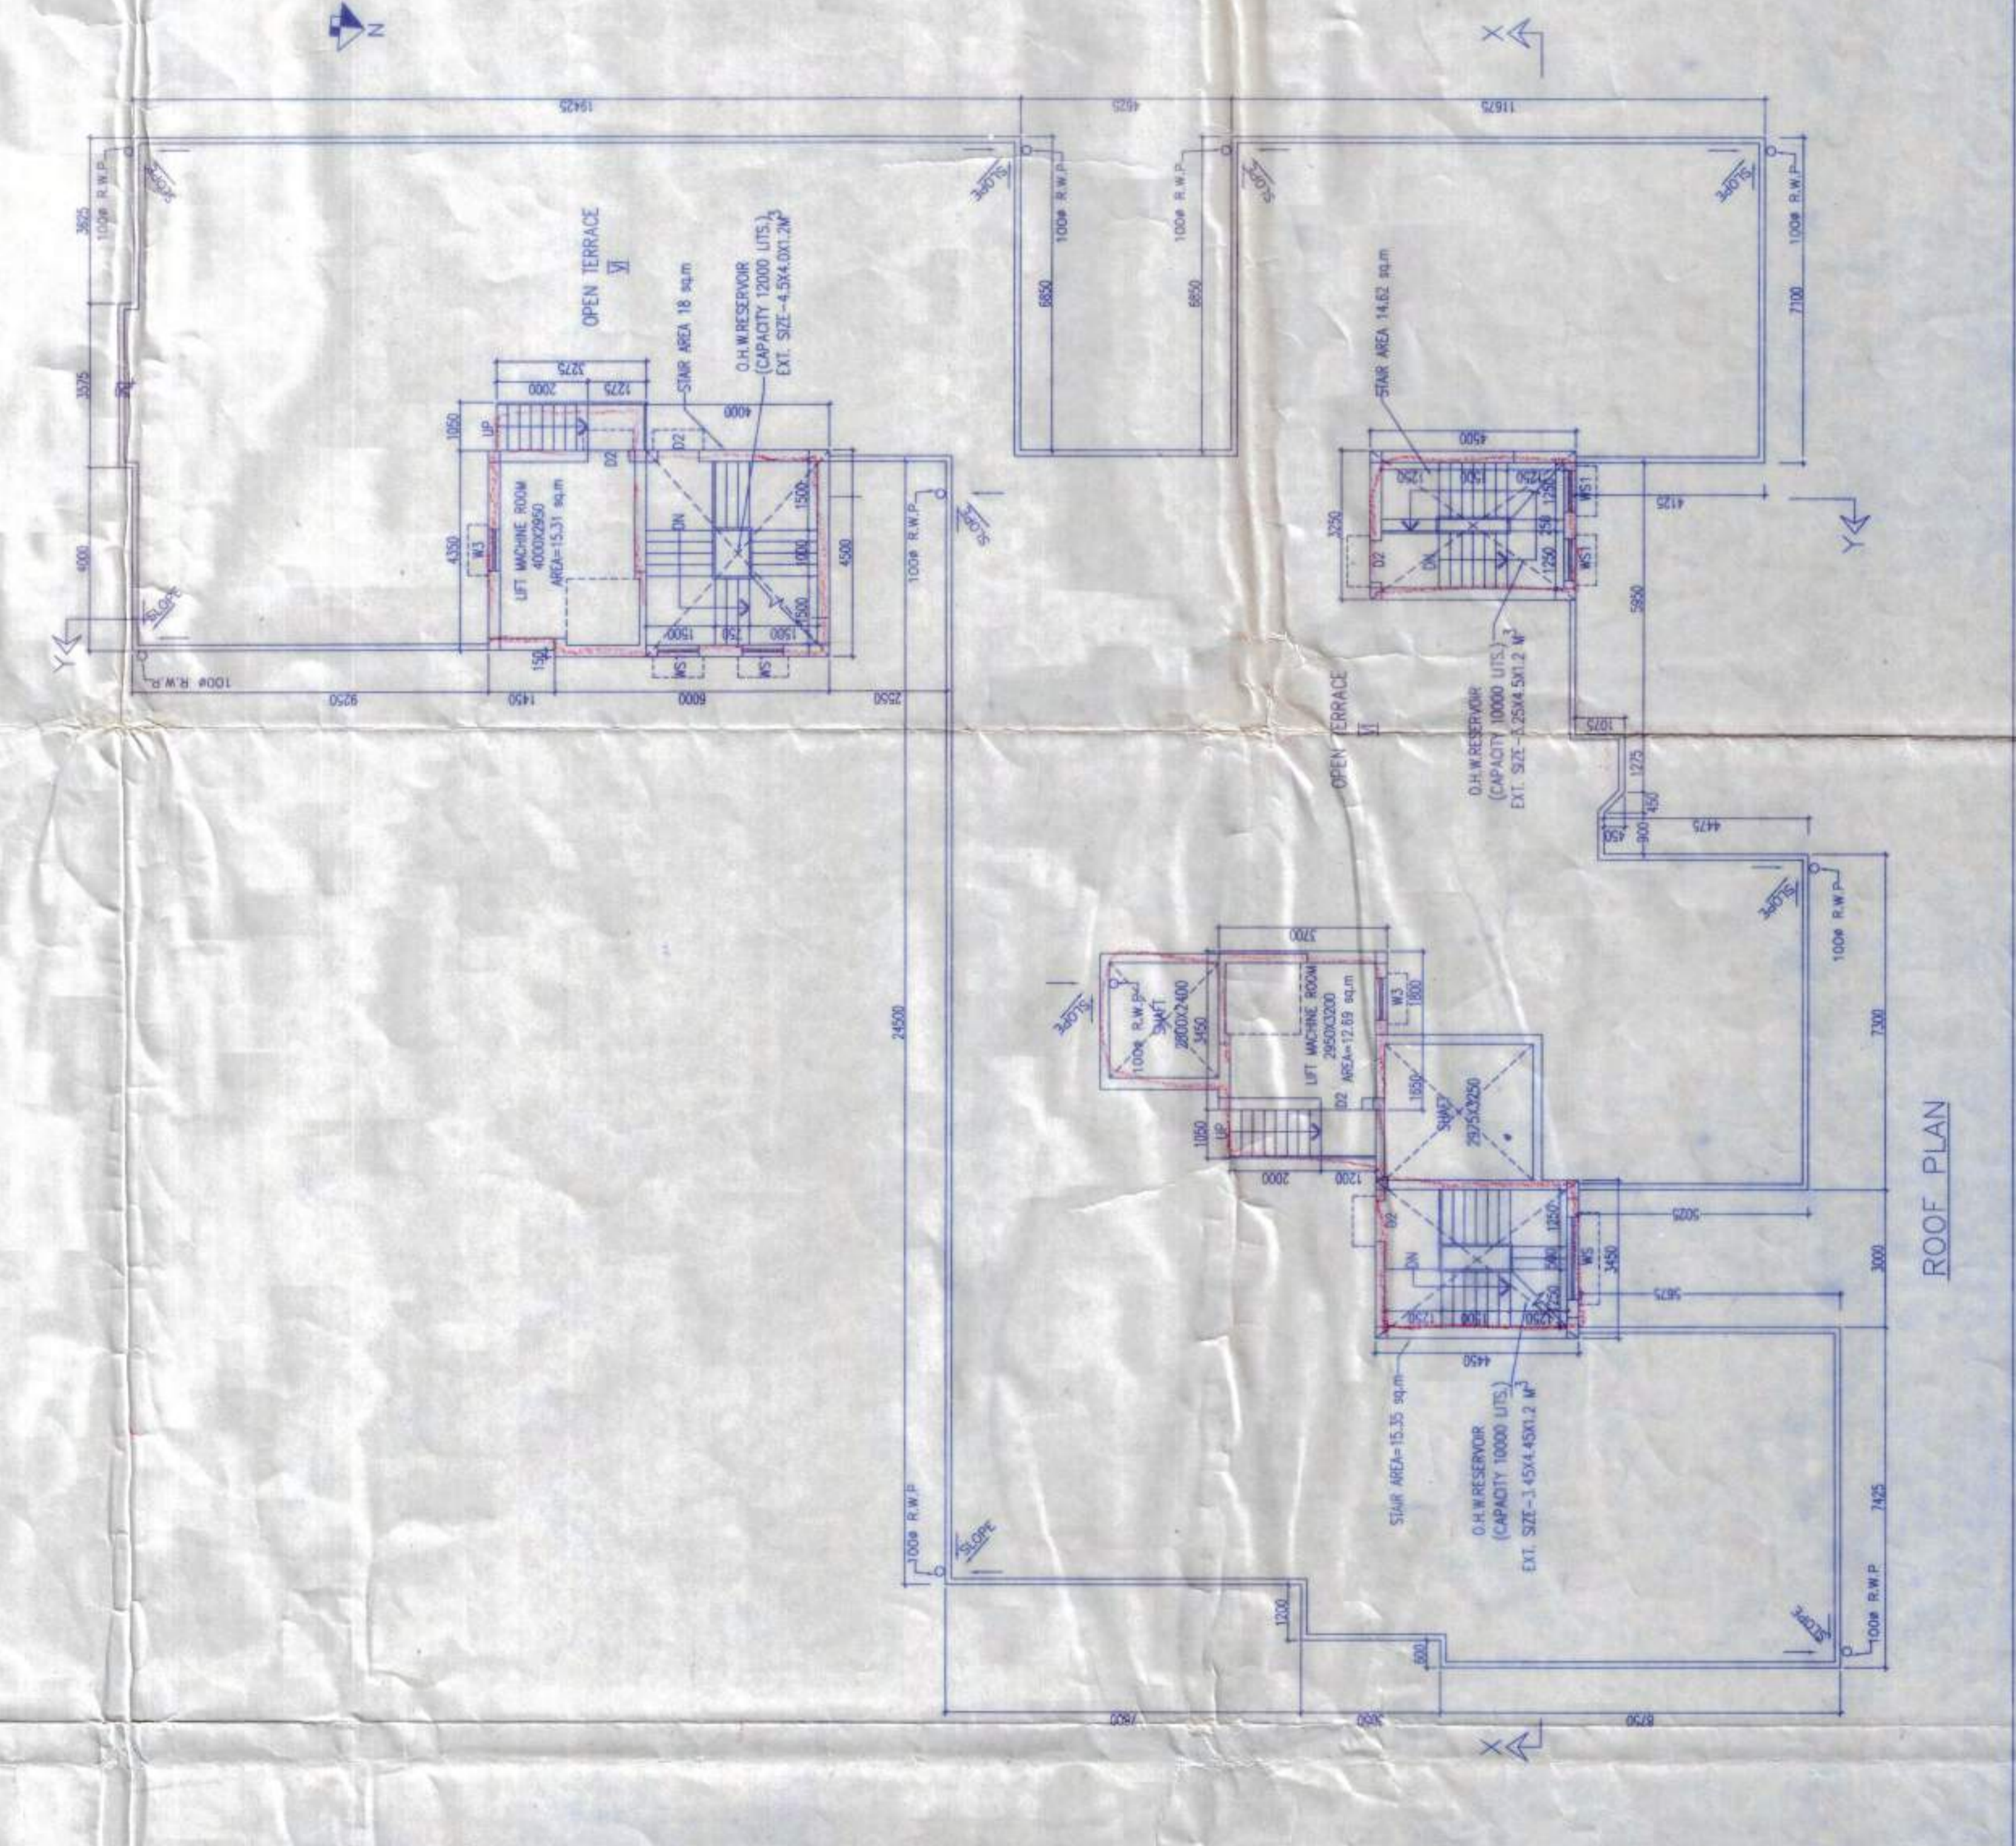

ROOF PLAN

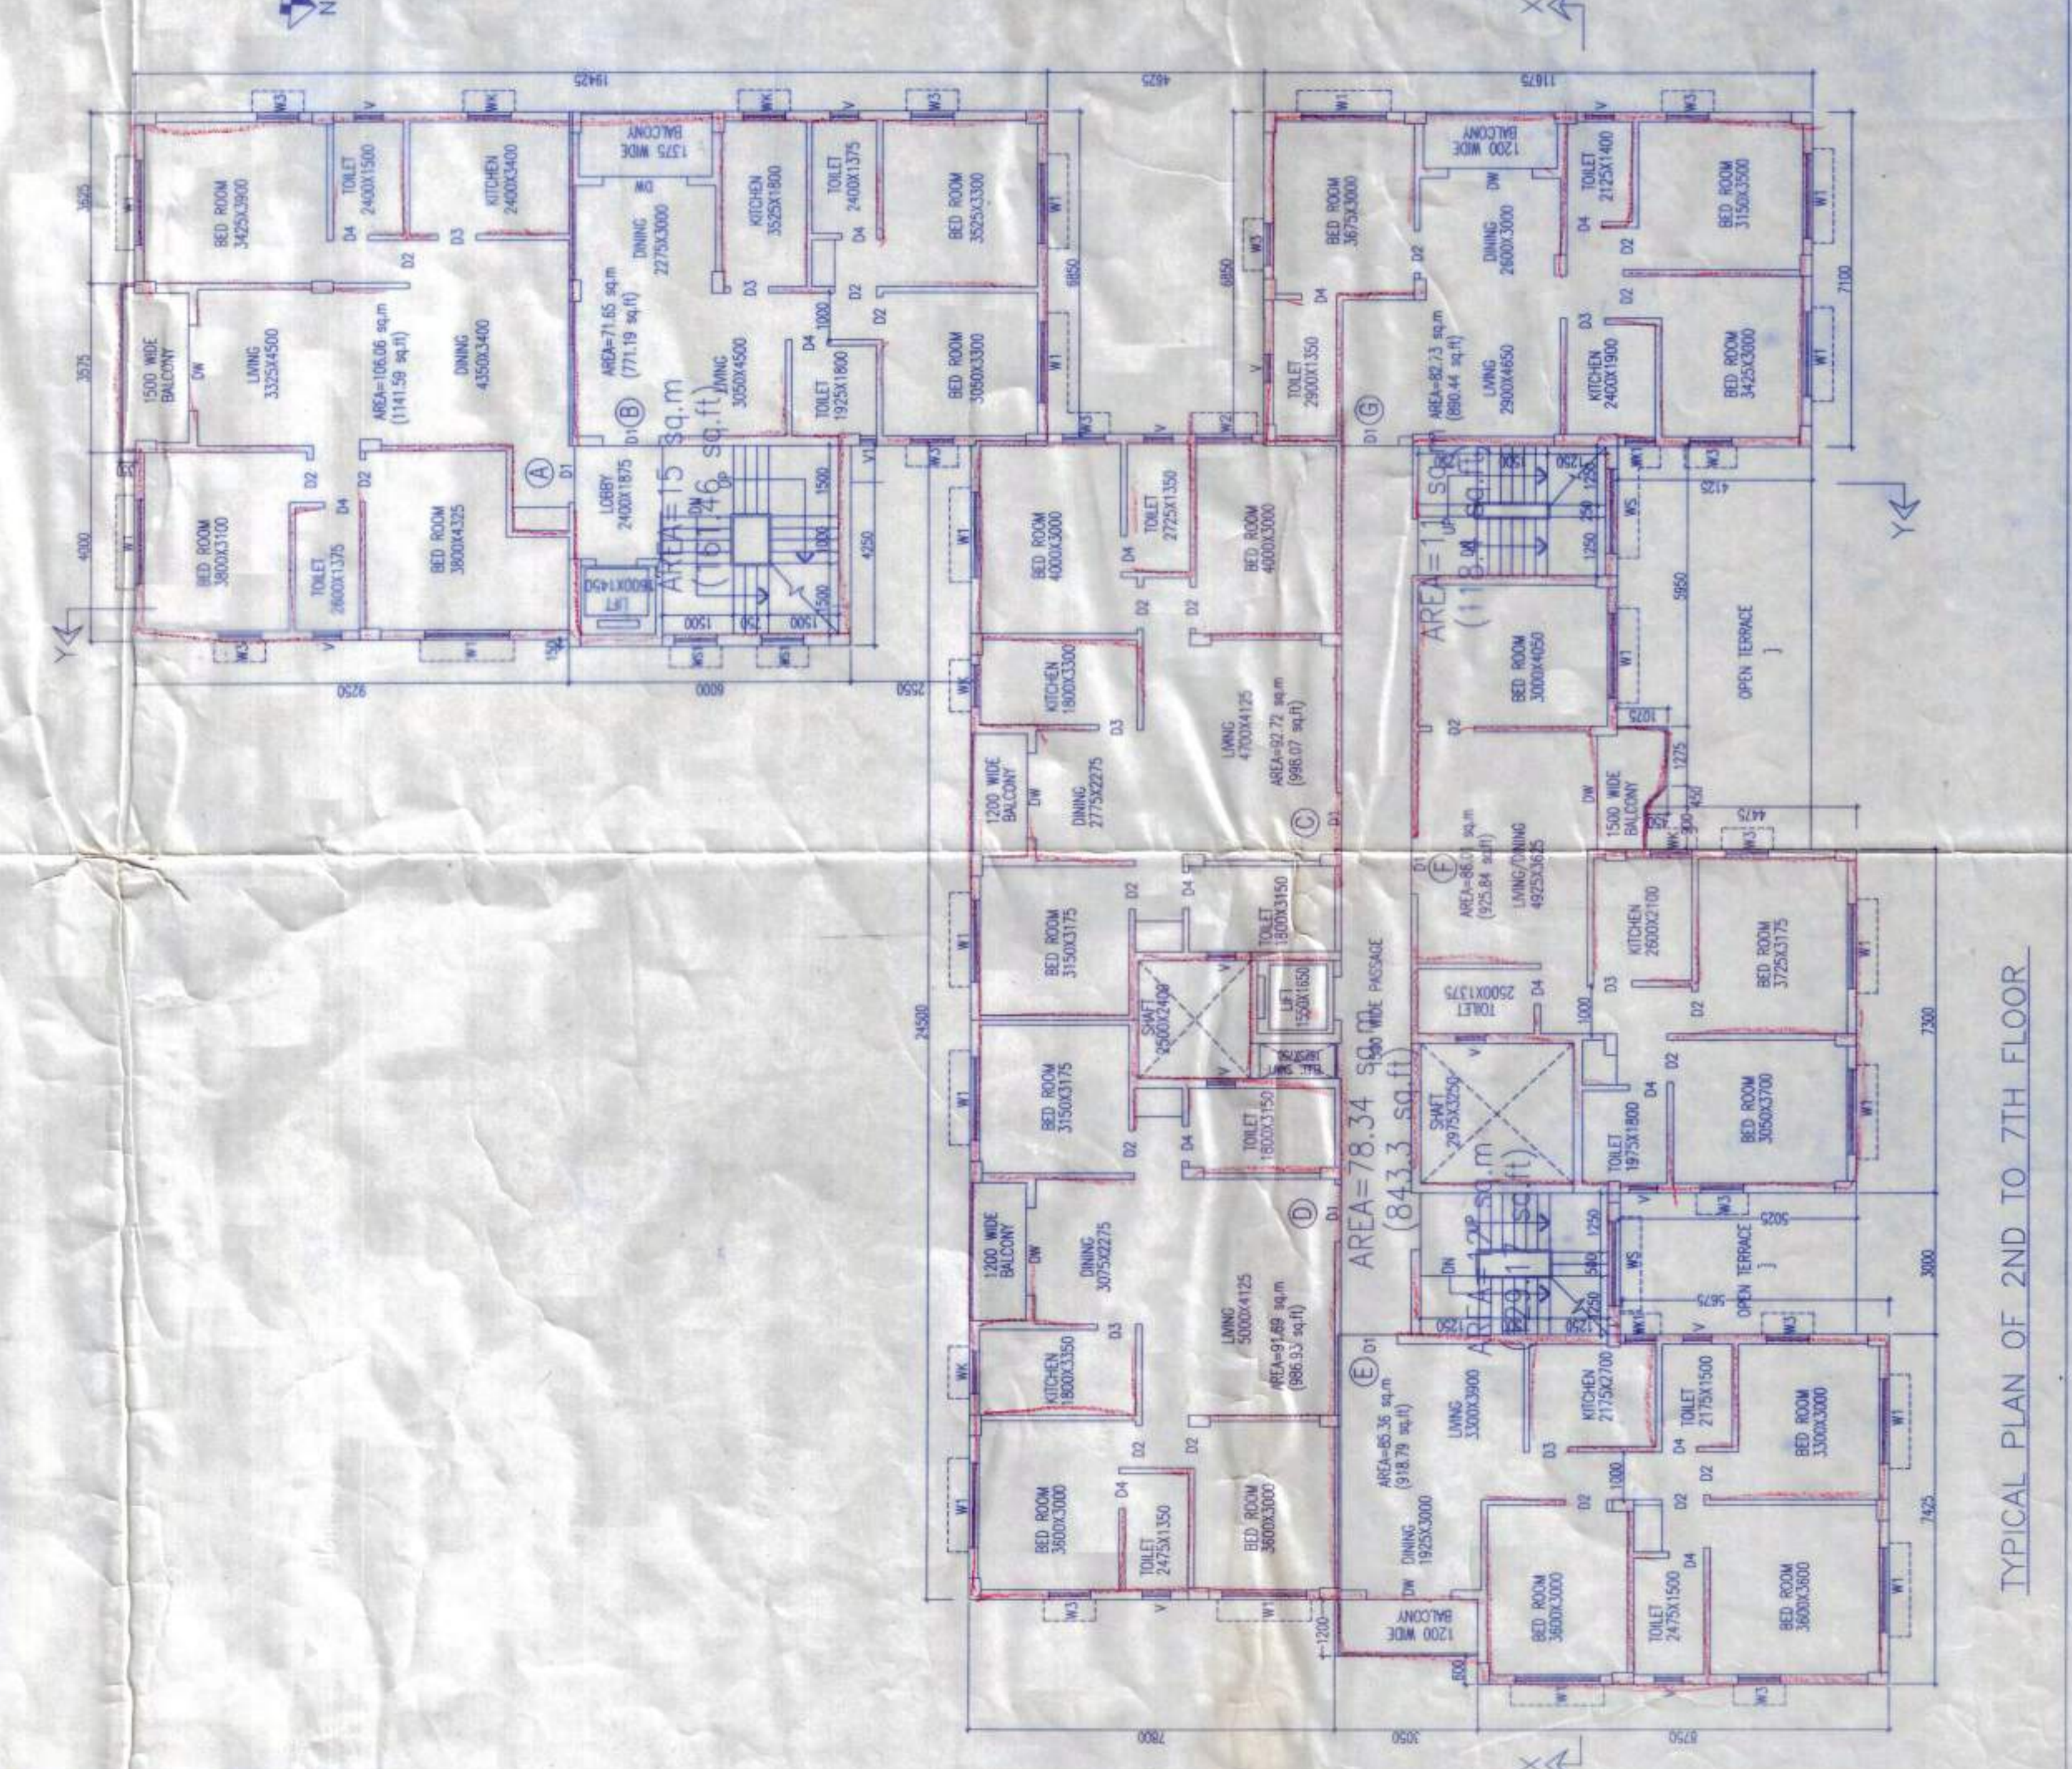

TYPICAL PLAN OF 2ND TO 7TH FLOOR