




GROUND FLOOR PLAN
BUA = 65.07 SQMT = 700.41 SQFT

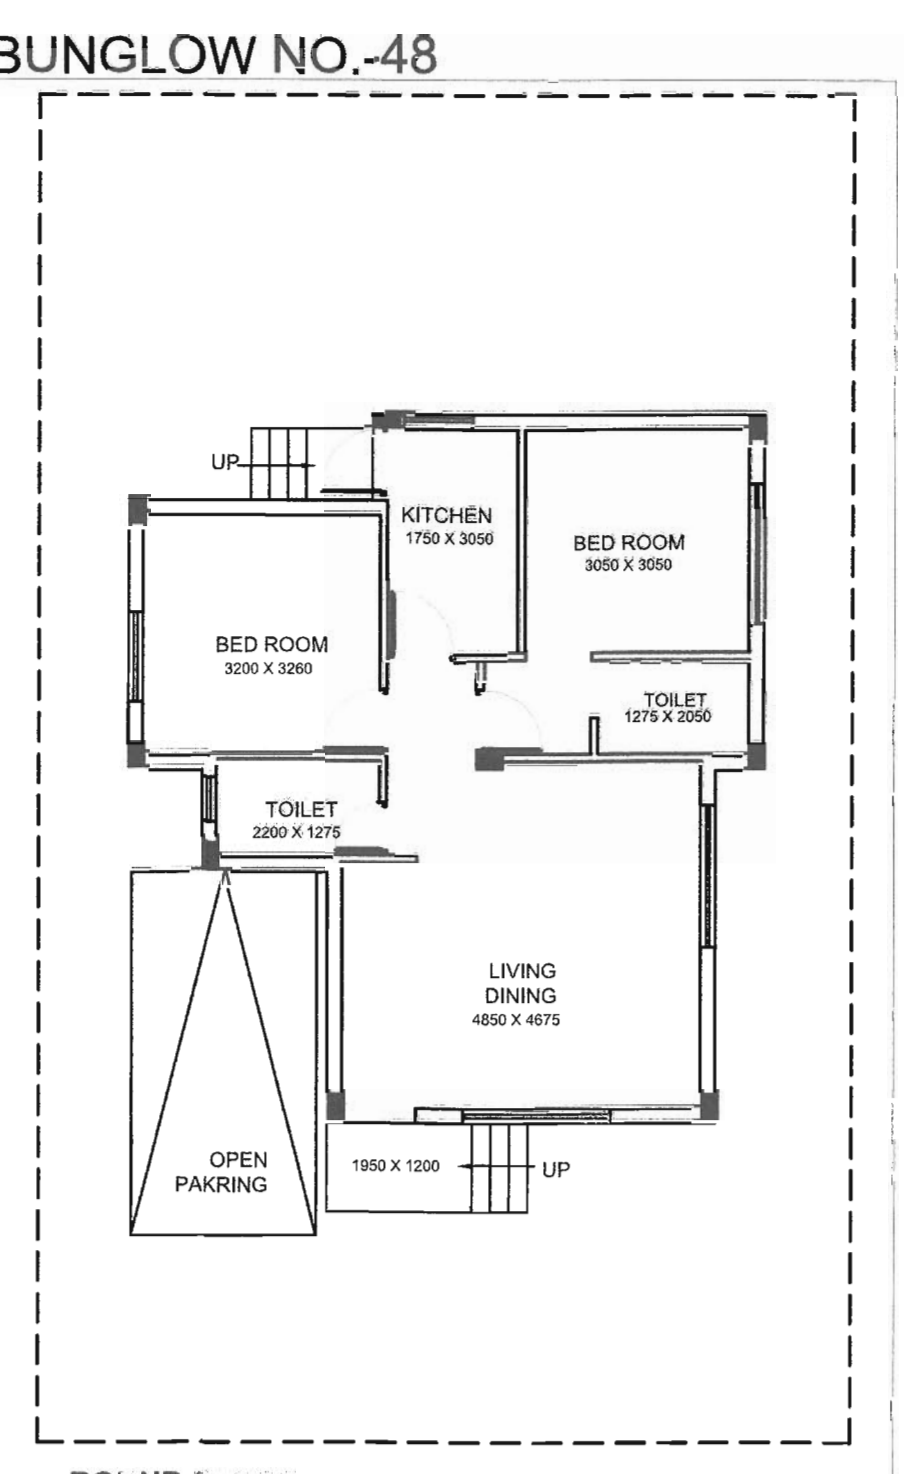


GROUND FLOOR PLAN
BUA = 65.07 SQMT = 700.41 SQFT

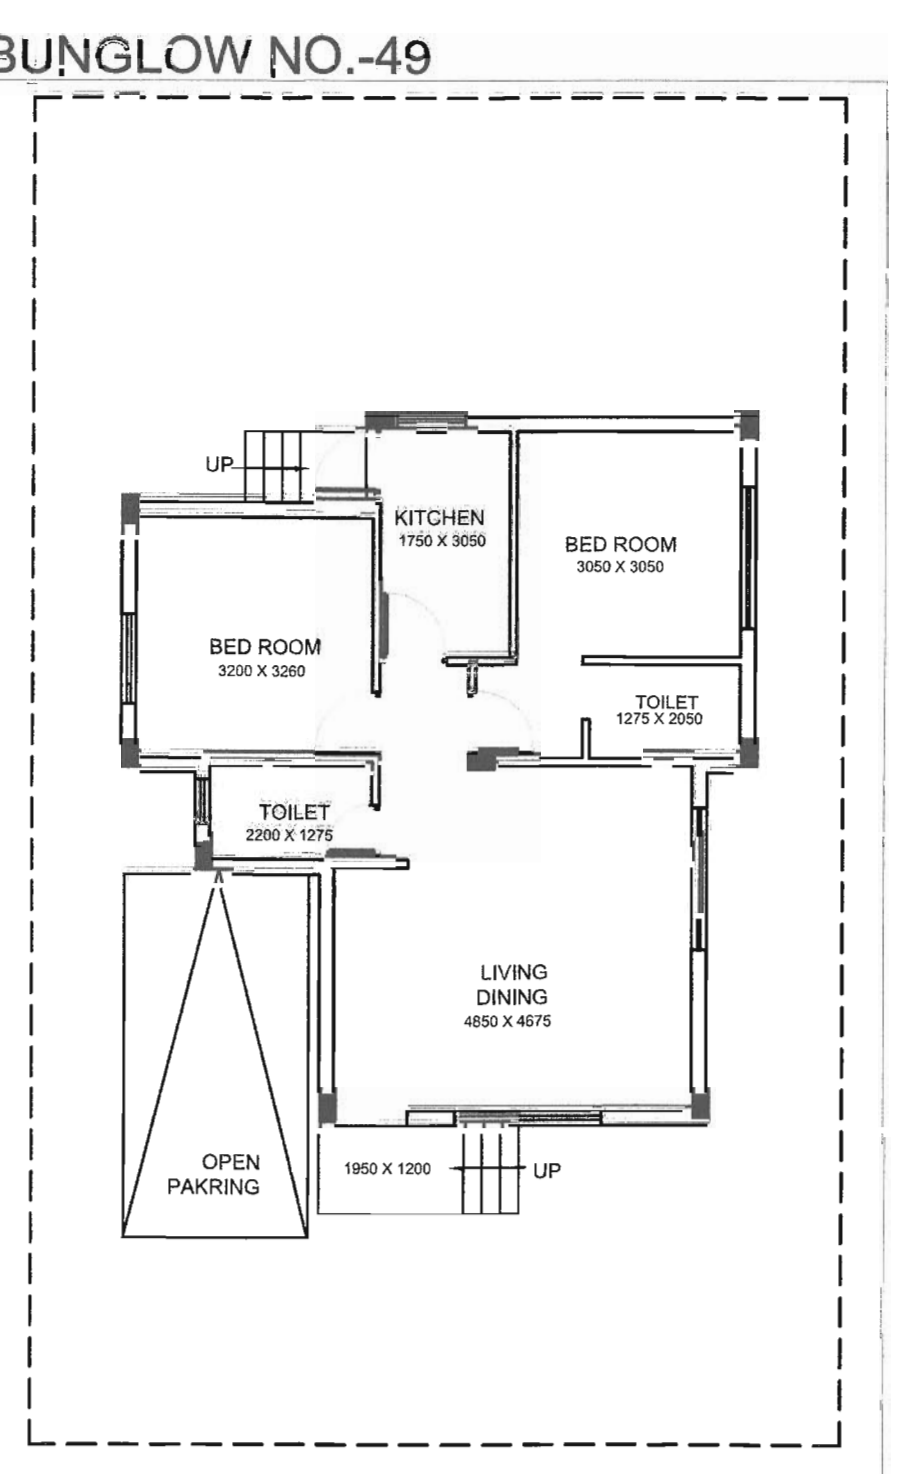


GROUND FLOOR PLAN
BUA = 65.07 SQMT = 700.41 SQFT

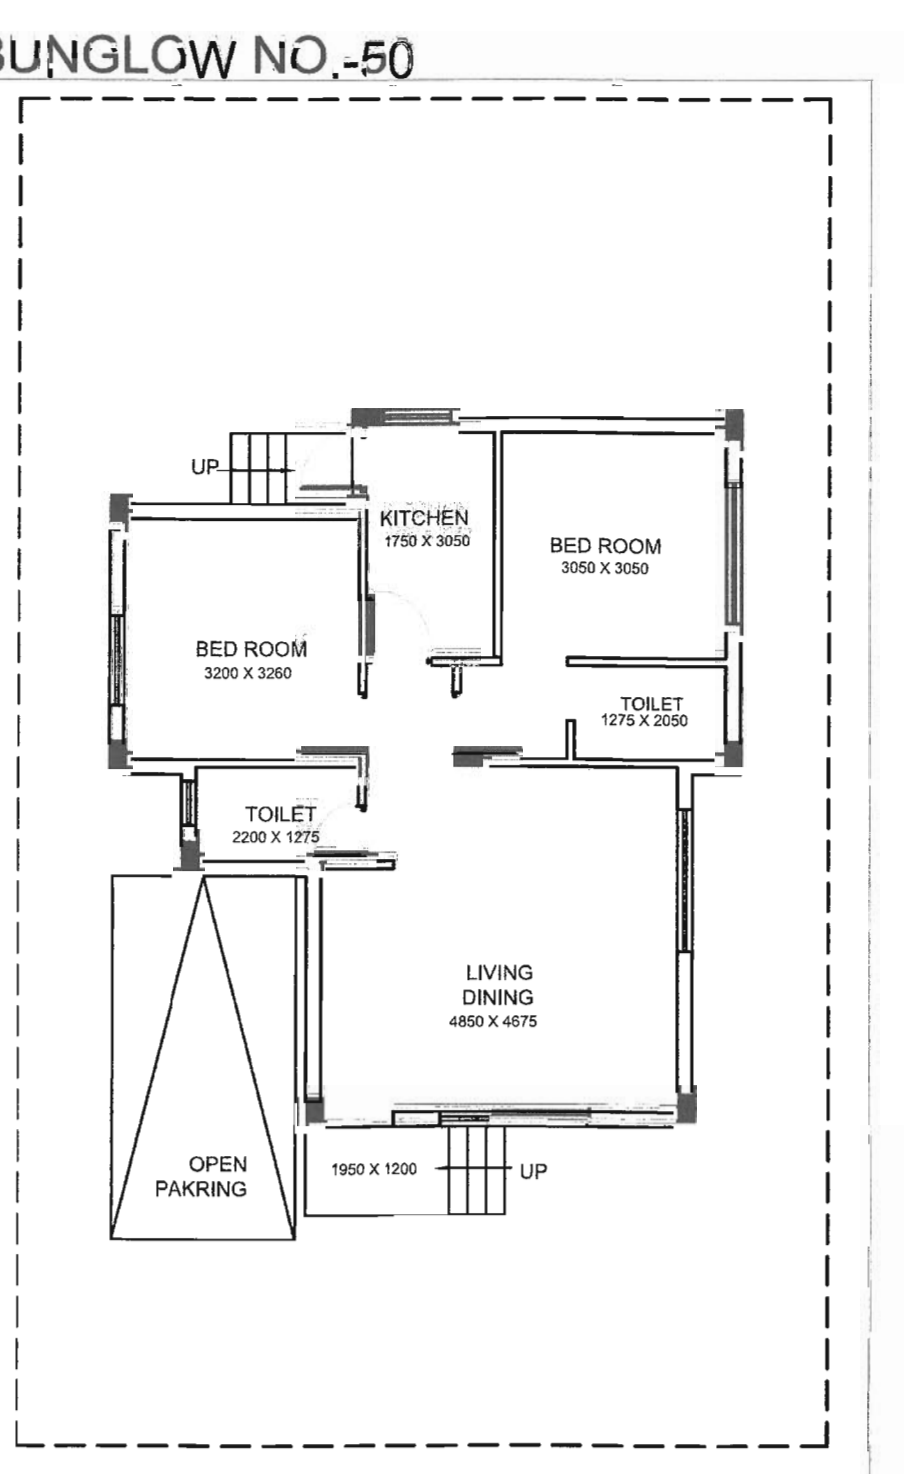


GROUND FLOOR PLAN
BUA = 65.07 SQMT = 700.41 SQFT

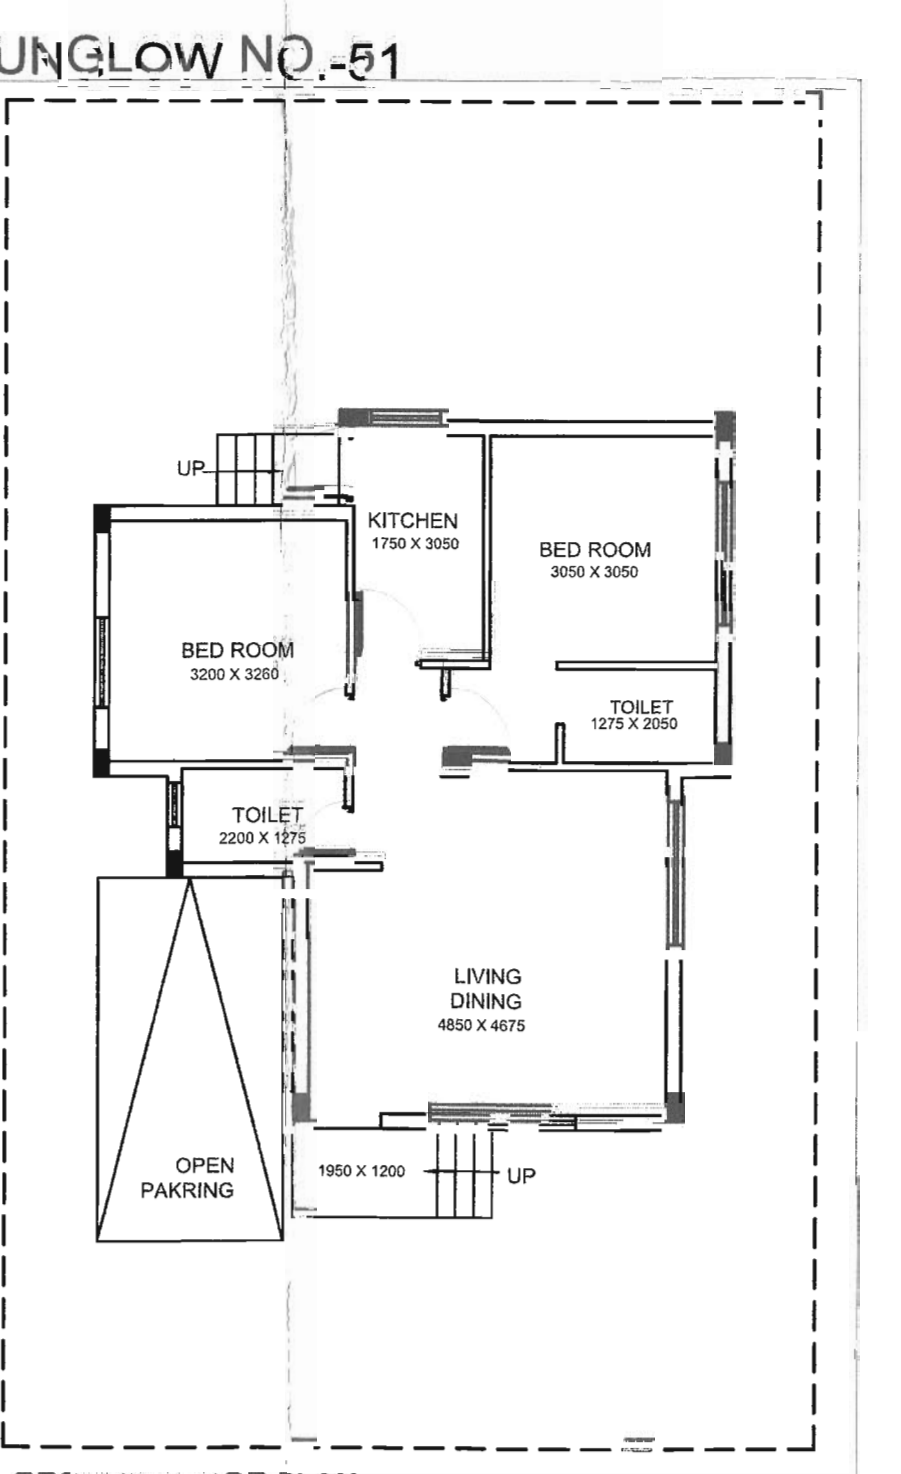


GROUND FLOOR PLAN
BUA = 65.07 SQMT = 700.41 SQFT

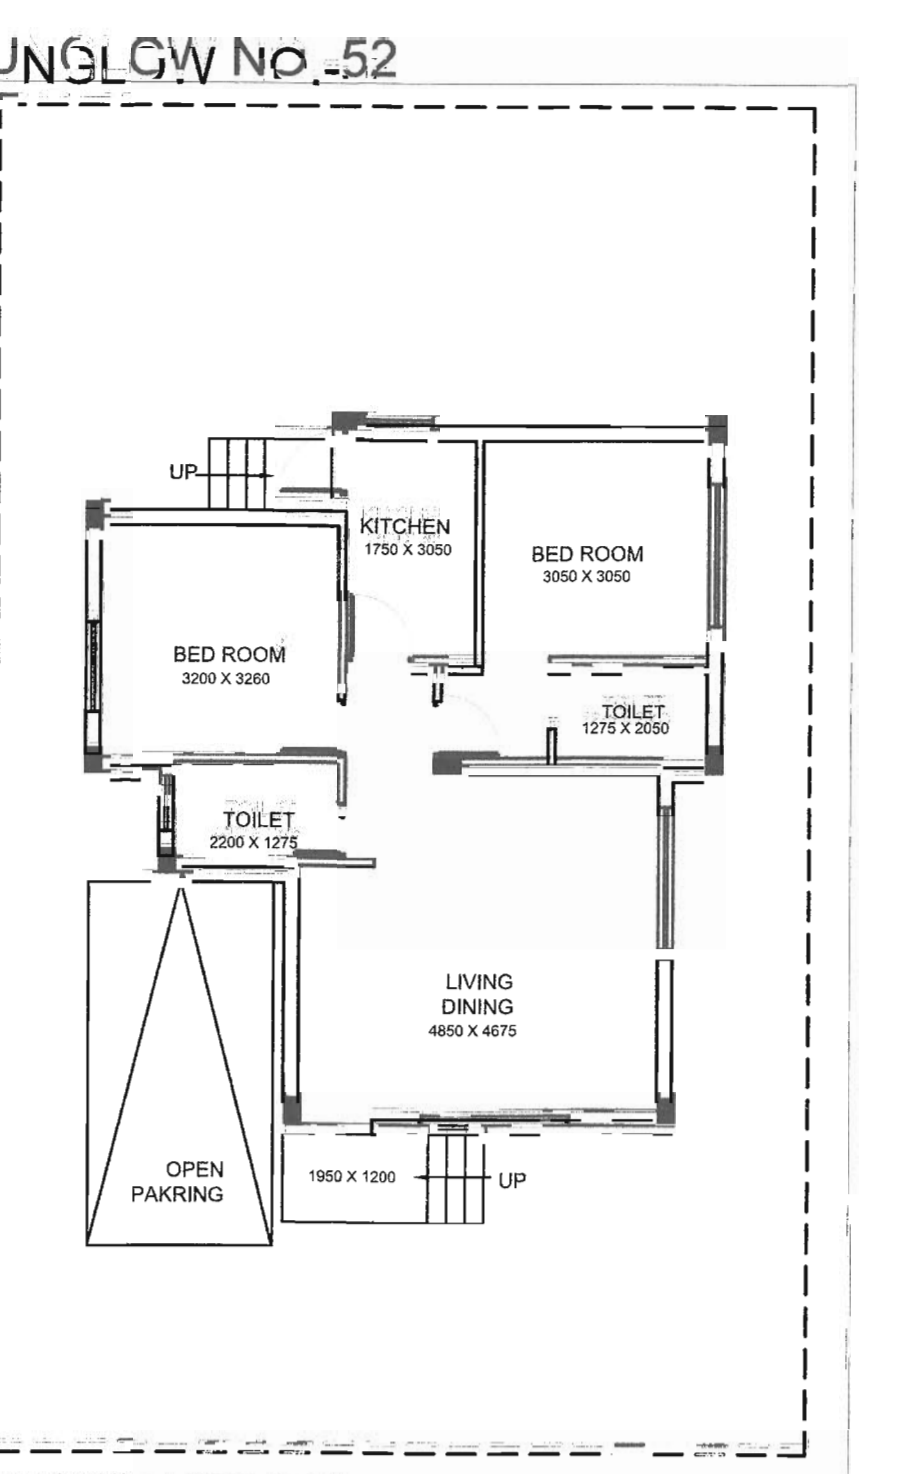


GROUND FLOOR PLAN
BUA = 65.07 SQMT = 700.41 SQFT

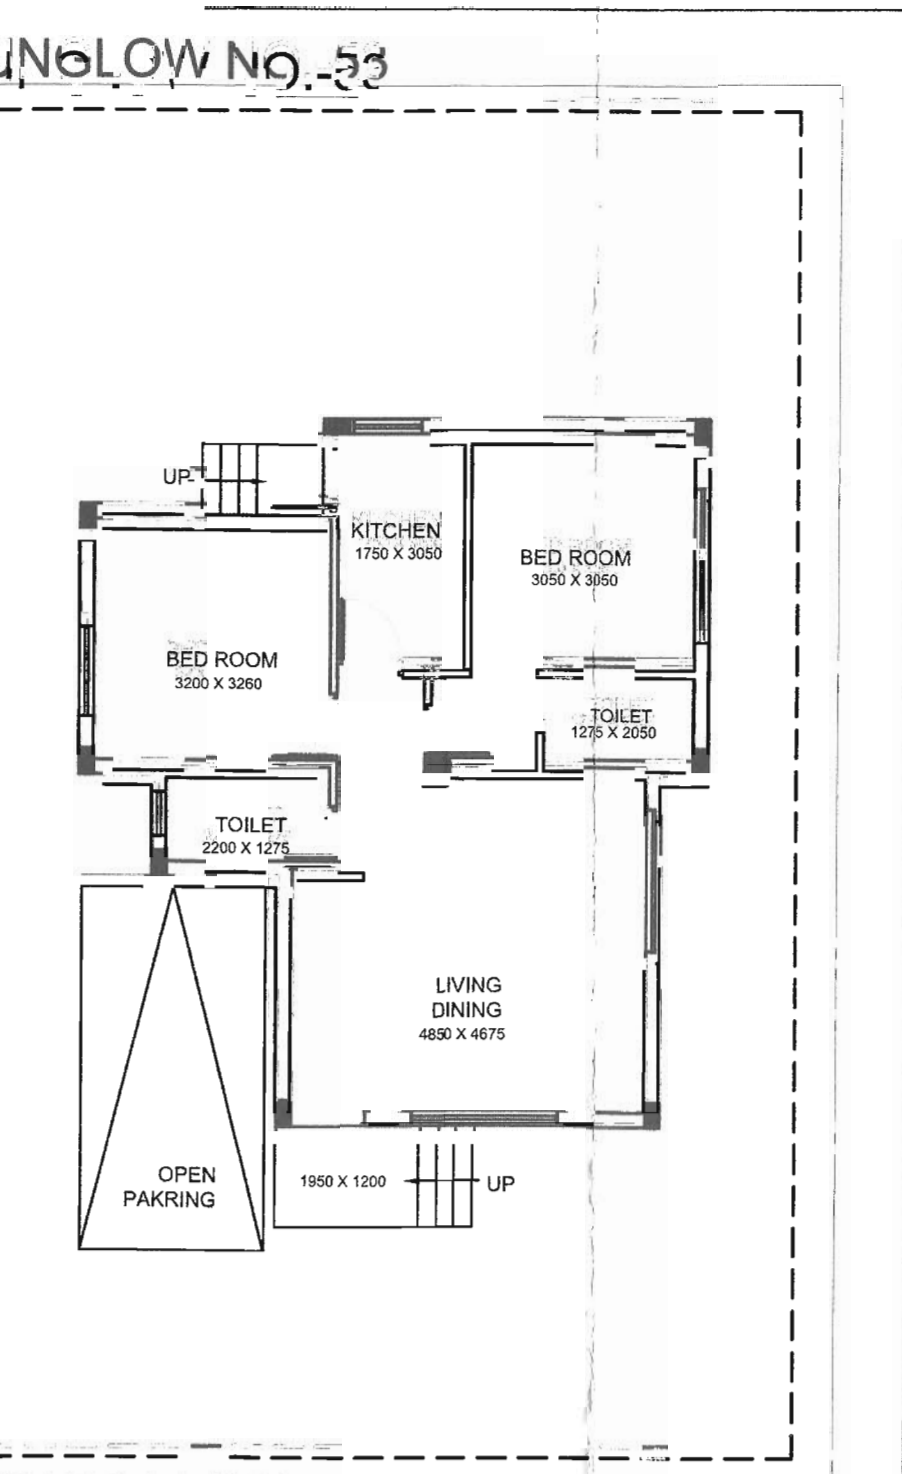


GROUND FLOOR PLAN
BUA = 65.07 SQMT = 700.41 SQFT

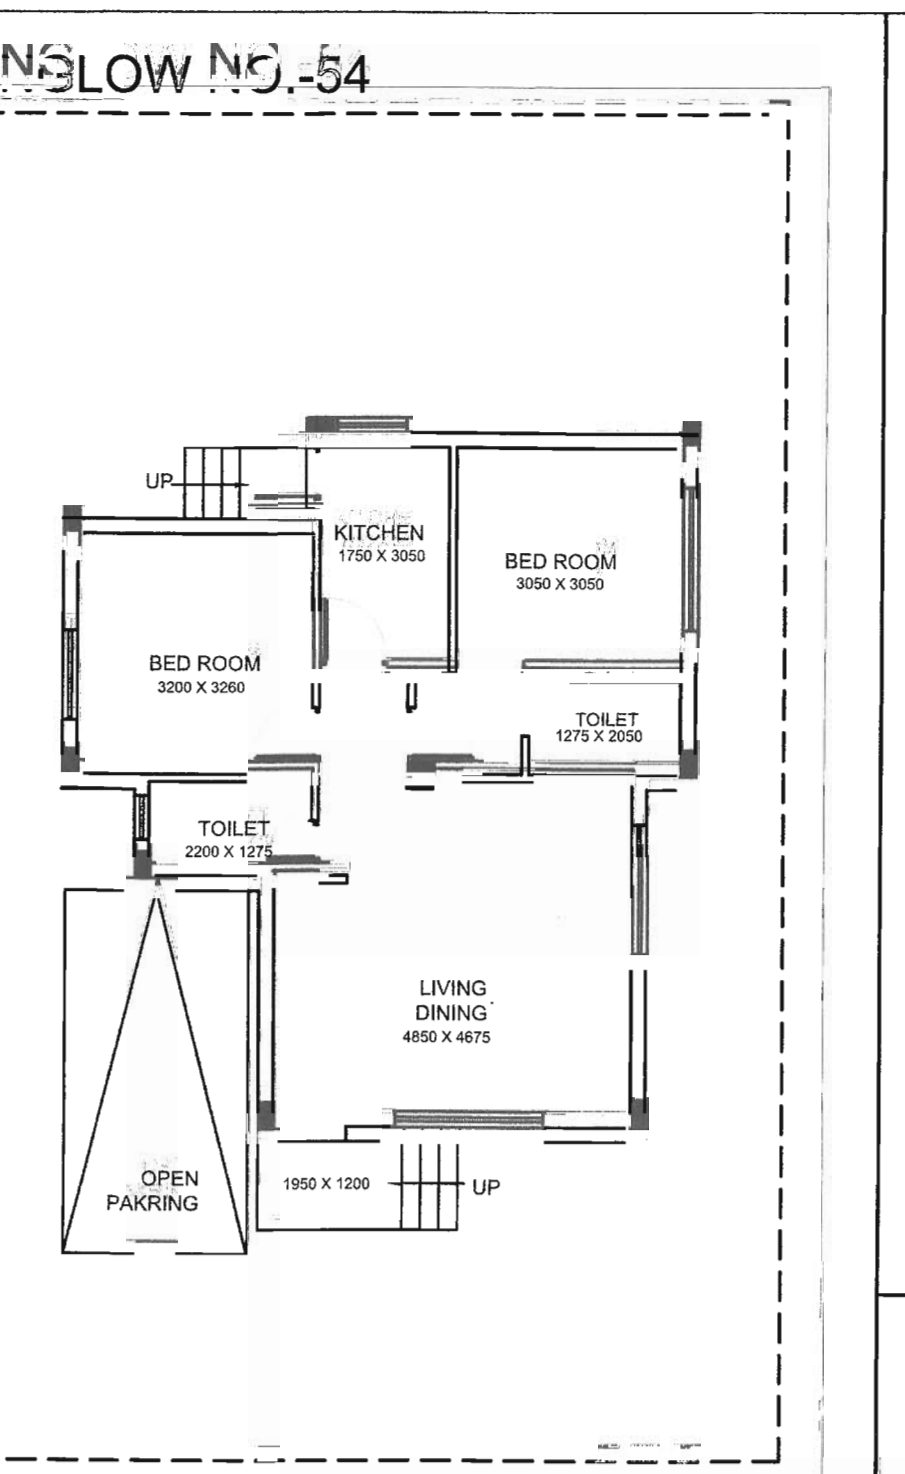


GROUND FLOOR PLAN
BUA = 65.07 SQMT = 700.41 SQFT

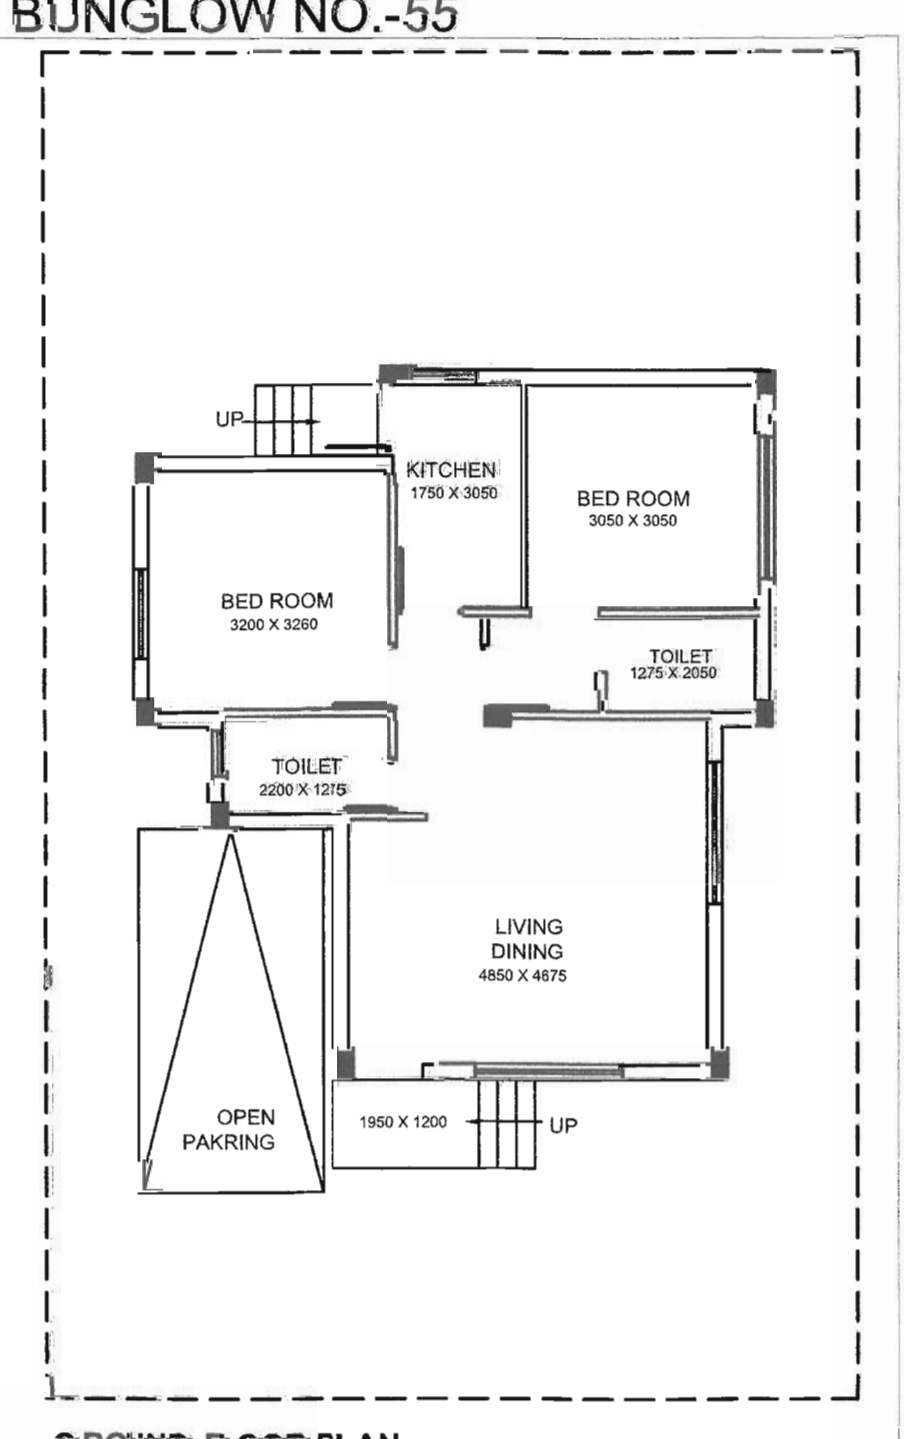


GROUND FLOOR PLAN
BUA = 65.07 SQMT = 700.41 SQFT

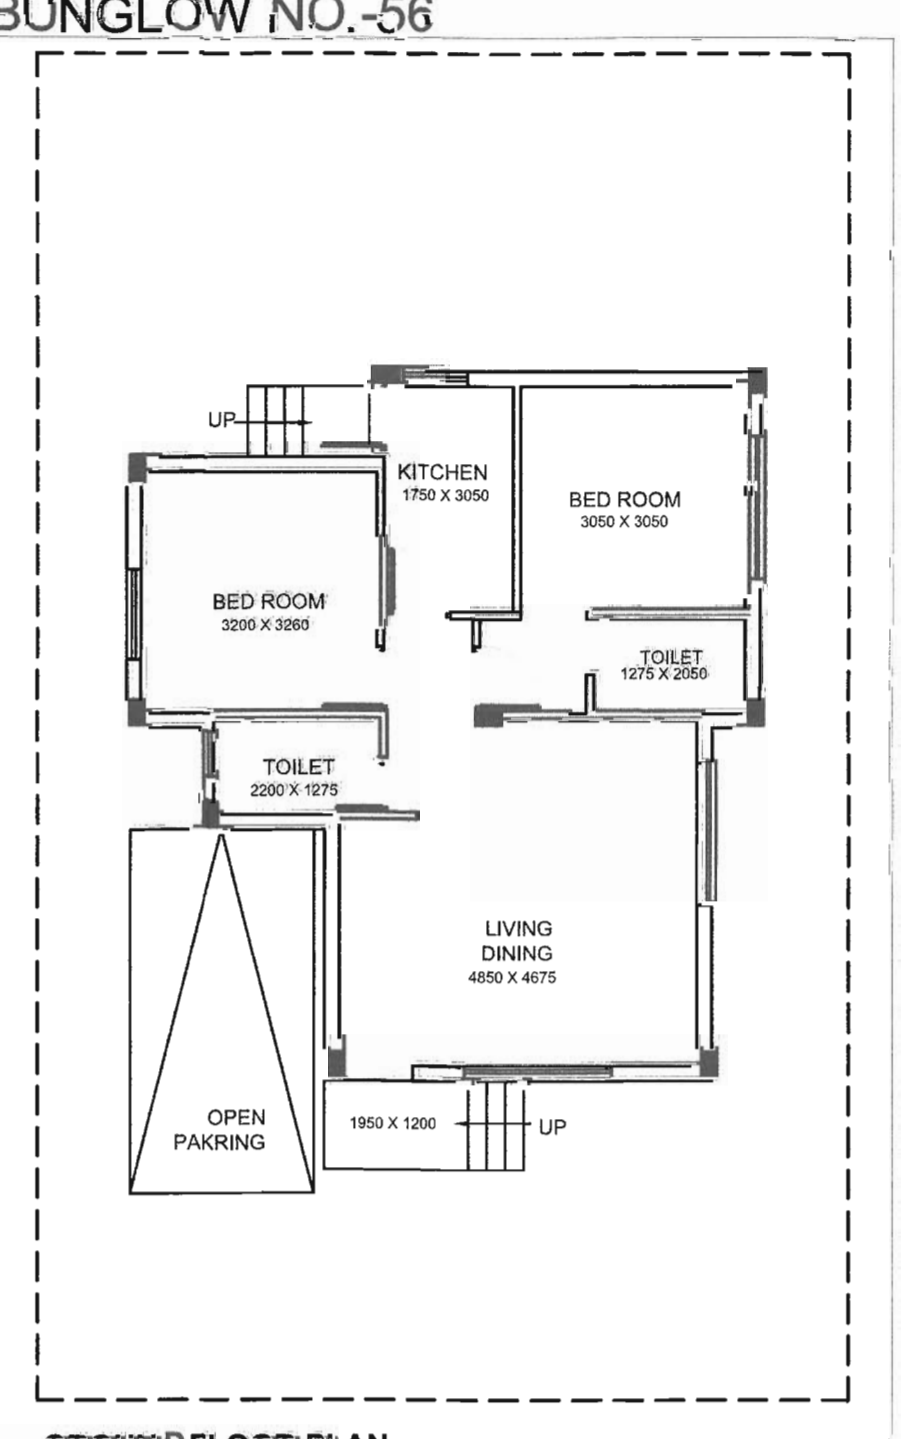


GROUND FLOOR PLAN
BUA = 65.07 SQMT = 700.41 SQFT

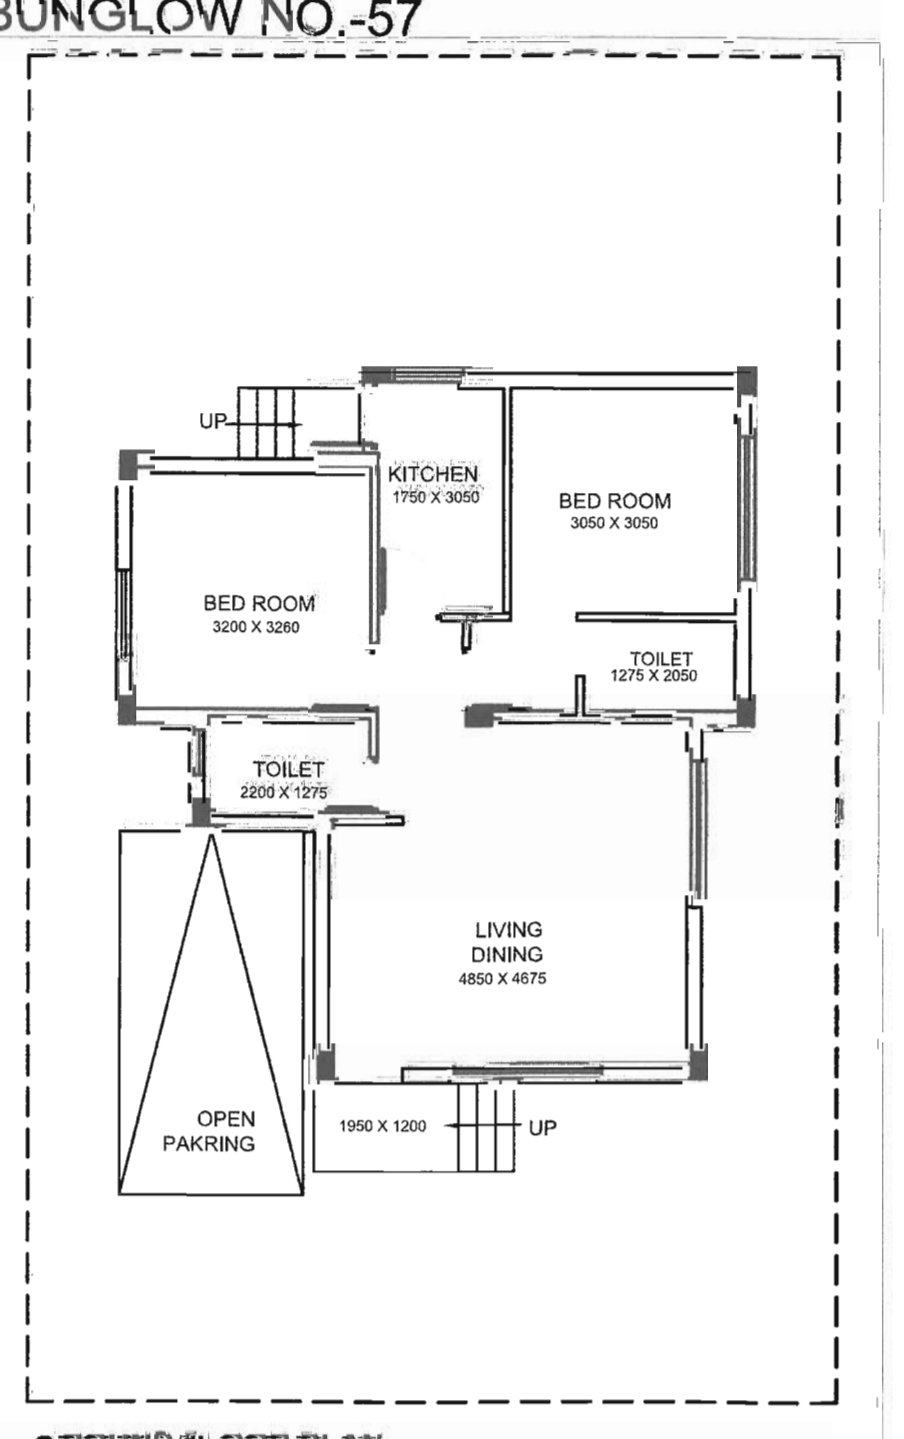


GROUND FLOOR PLAN
BUA = 65.07 SQMT = 700.41 SQFT

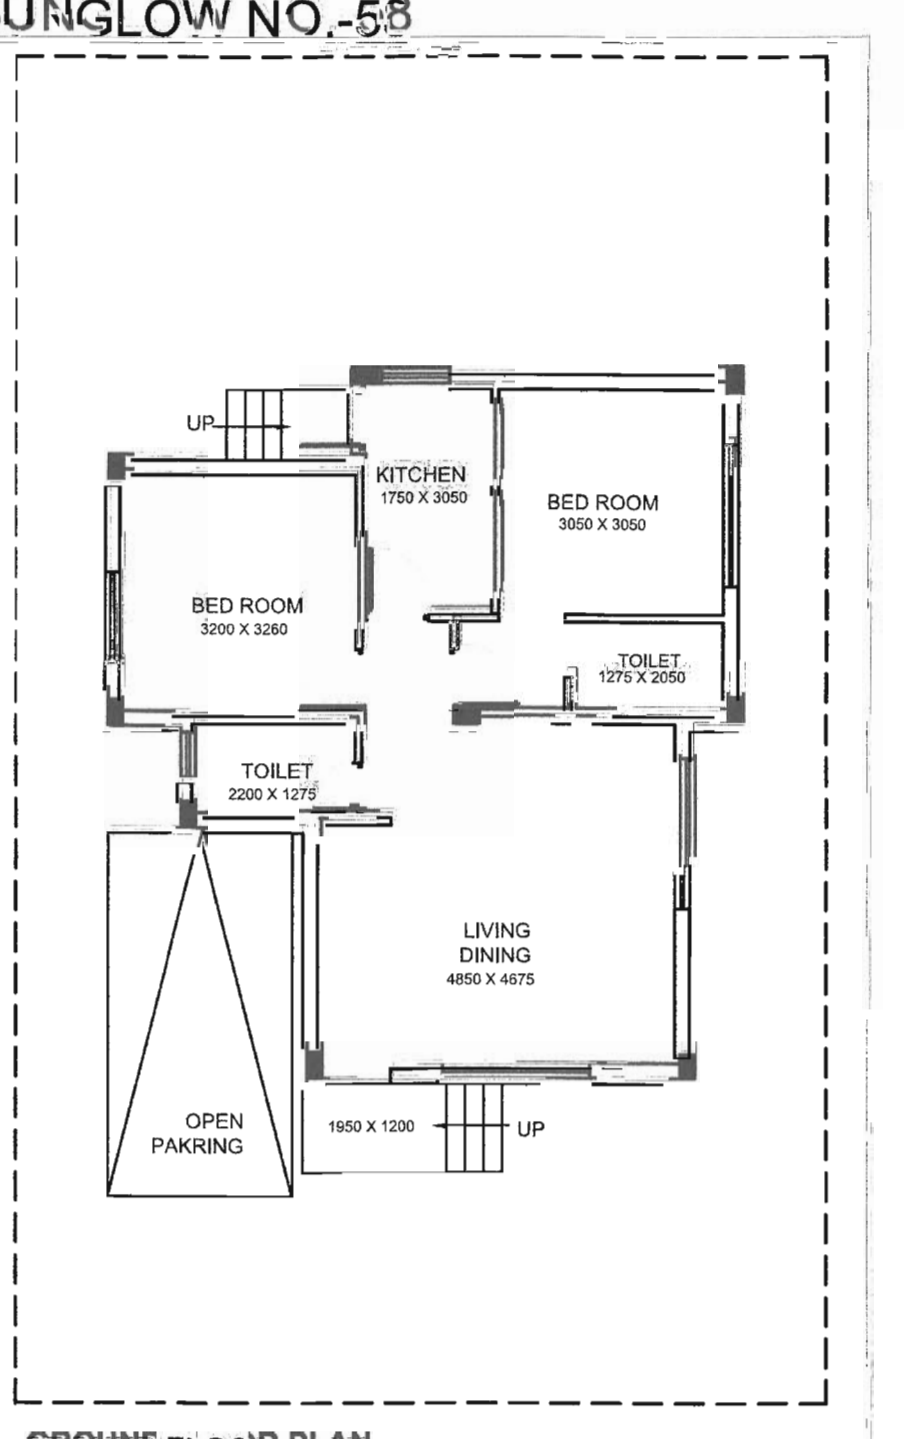


GROUND FLOOR PLAN
BUA = 65.07 SQMT = 700.41 SQFT

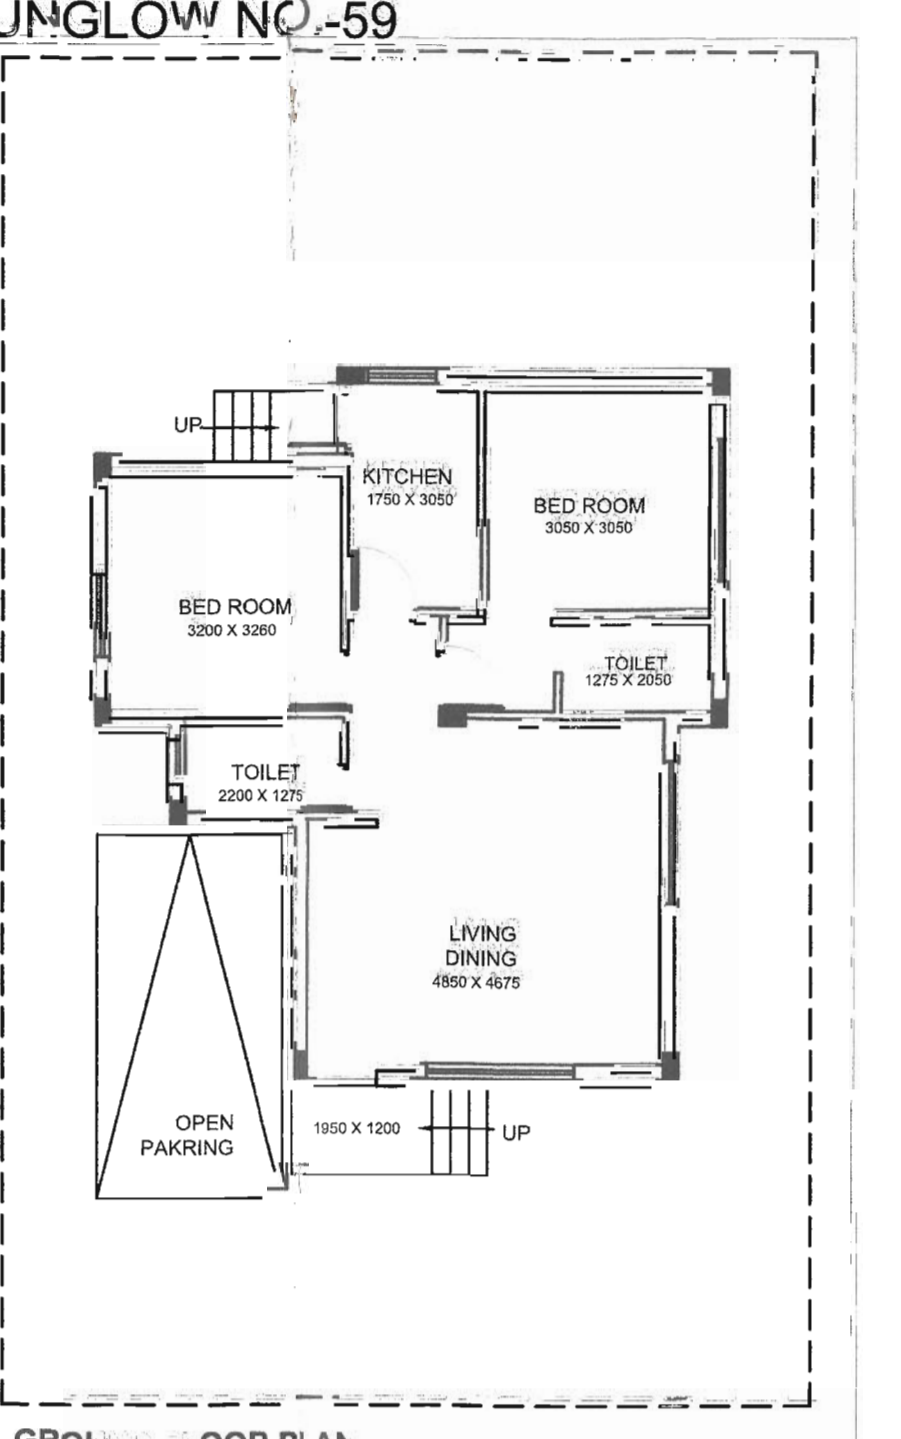


GROUND FLOOR PLAN
BUA = 65.07 SQMT = 700.41 SQFT

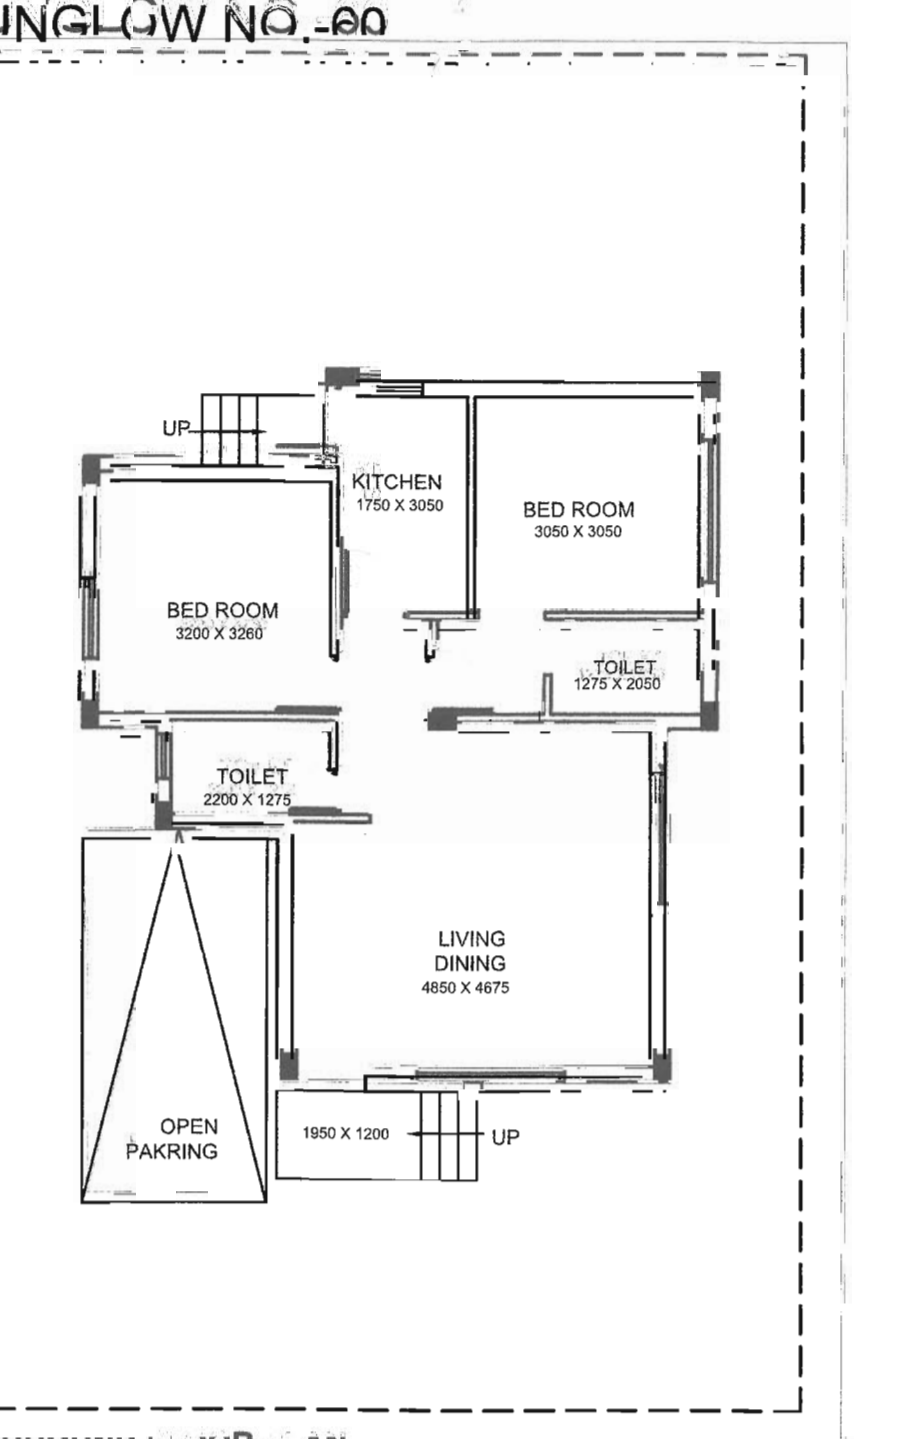


GROUND FLOOR PLAN
BUA = 65.07 SQMT = 700.41 SQFT

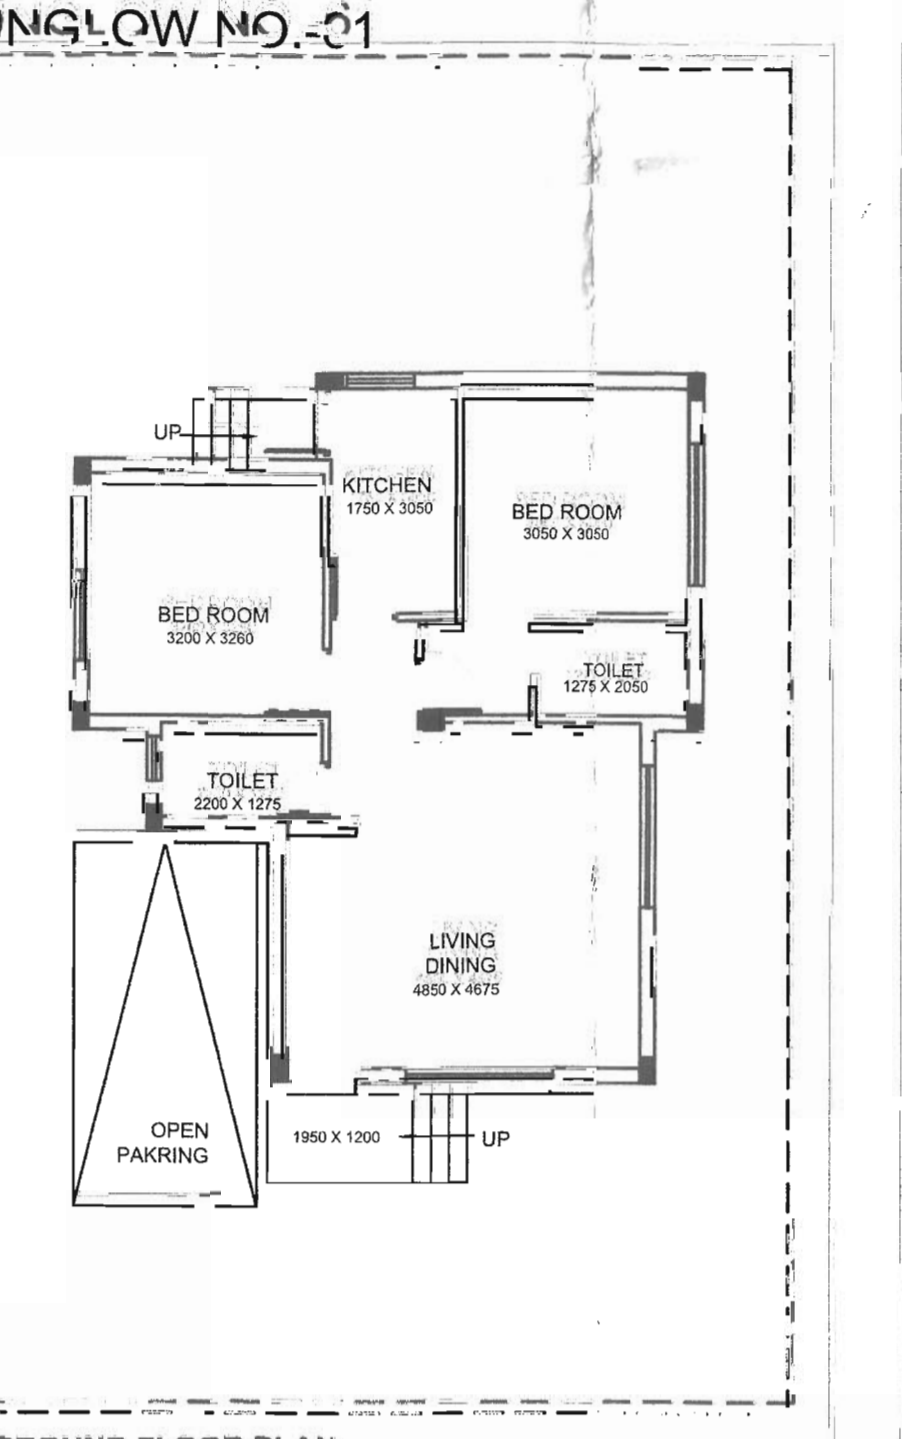


GROUND FLOOR PLAN
BUA = 65.07 SQMT = 700.41 SQFT

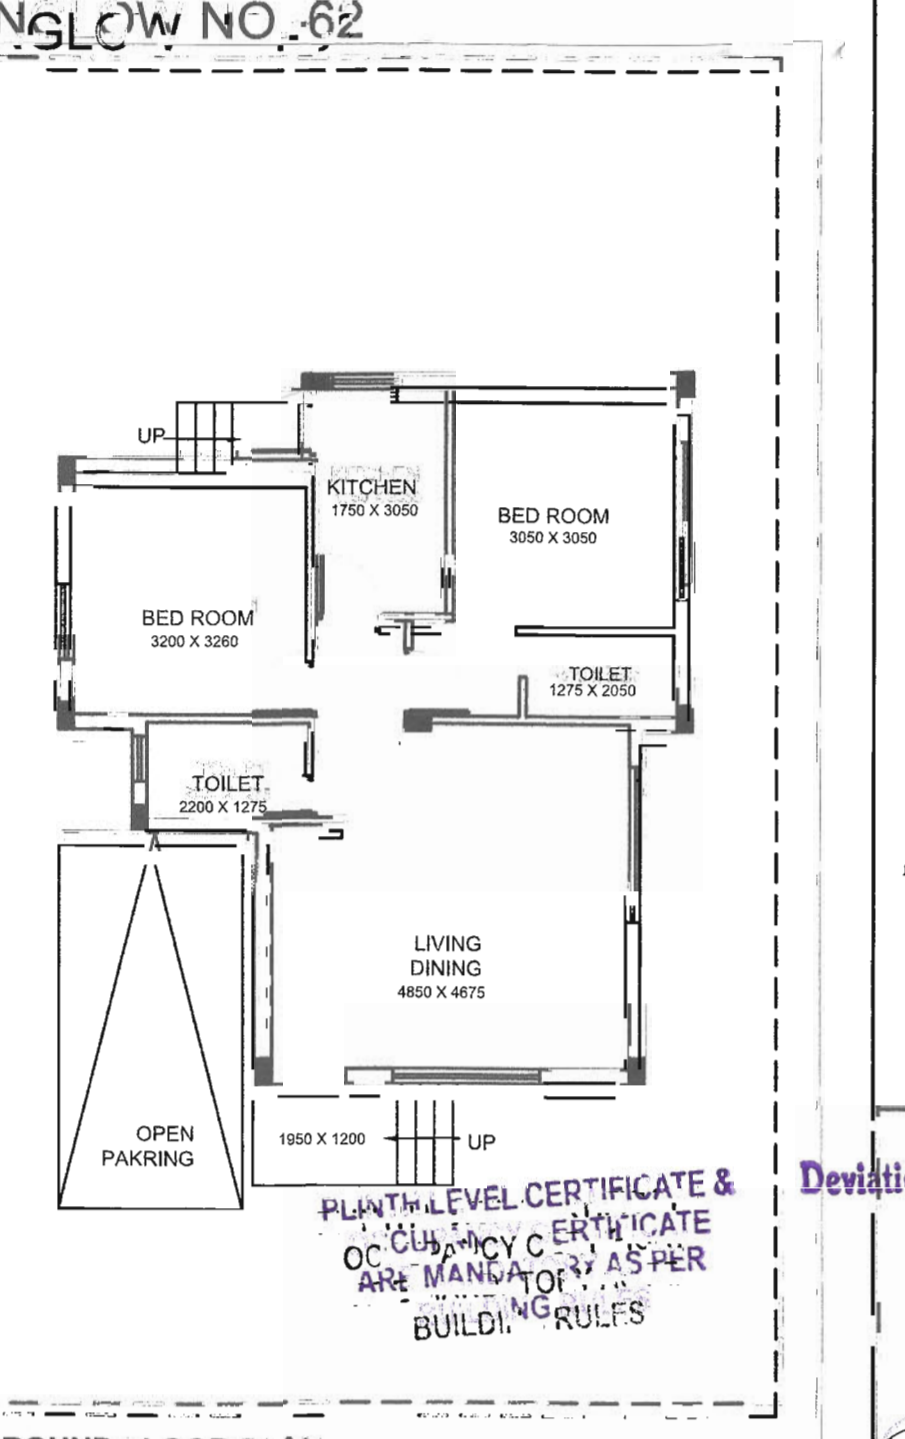


GROUND FLOOR PLAN
BUA = 65.07 SQMT = 700.41 SQFT

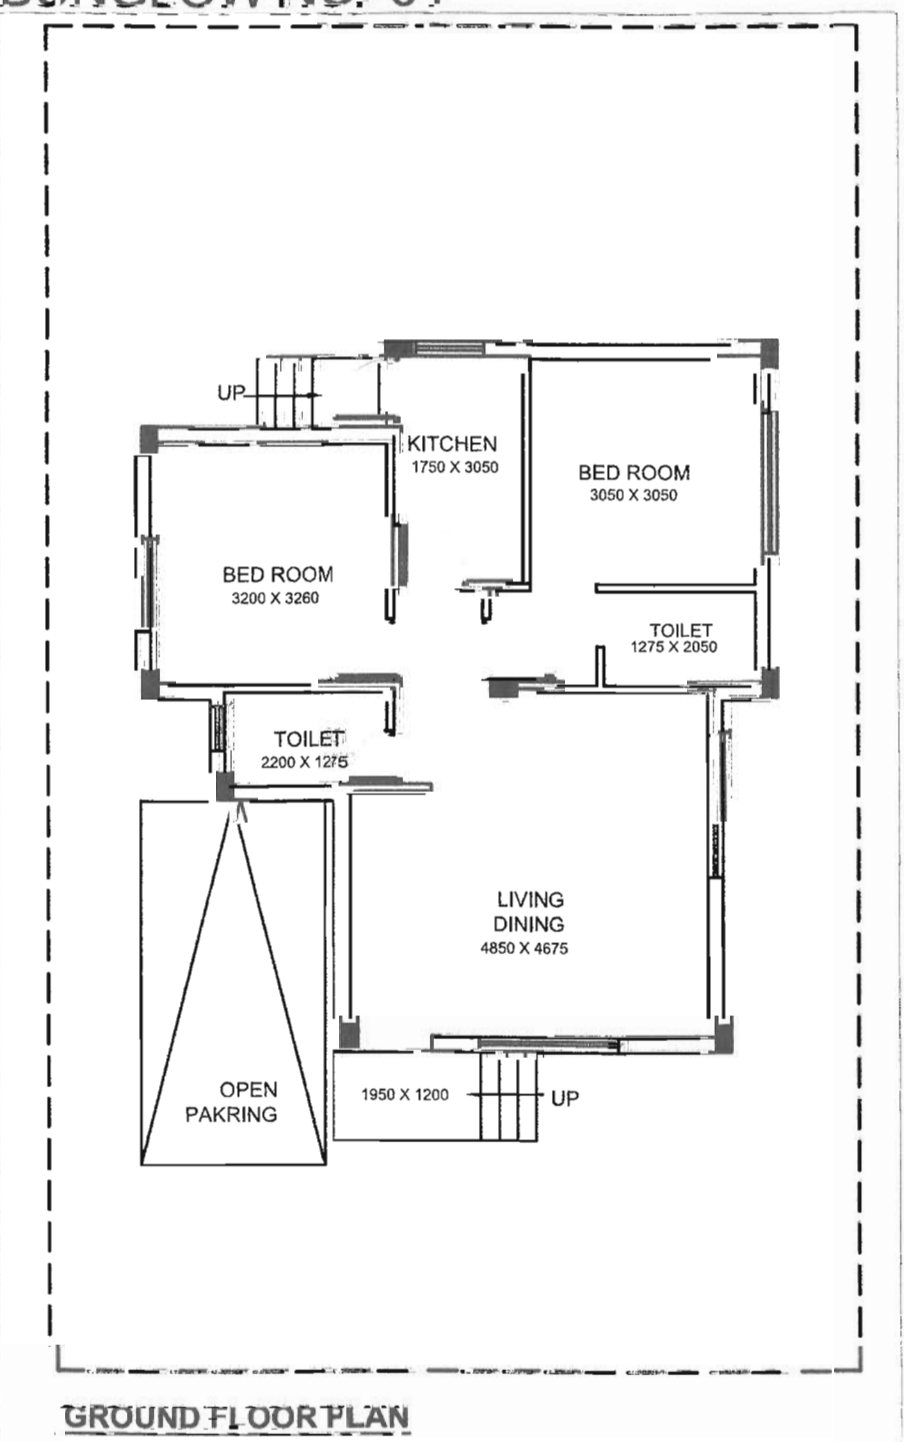


GROUND FLOOR PLAN
BUA = 65.07 SQMT = 700.41 SQFT

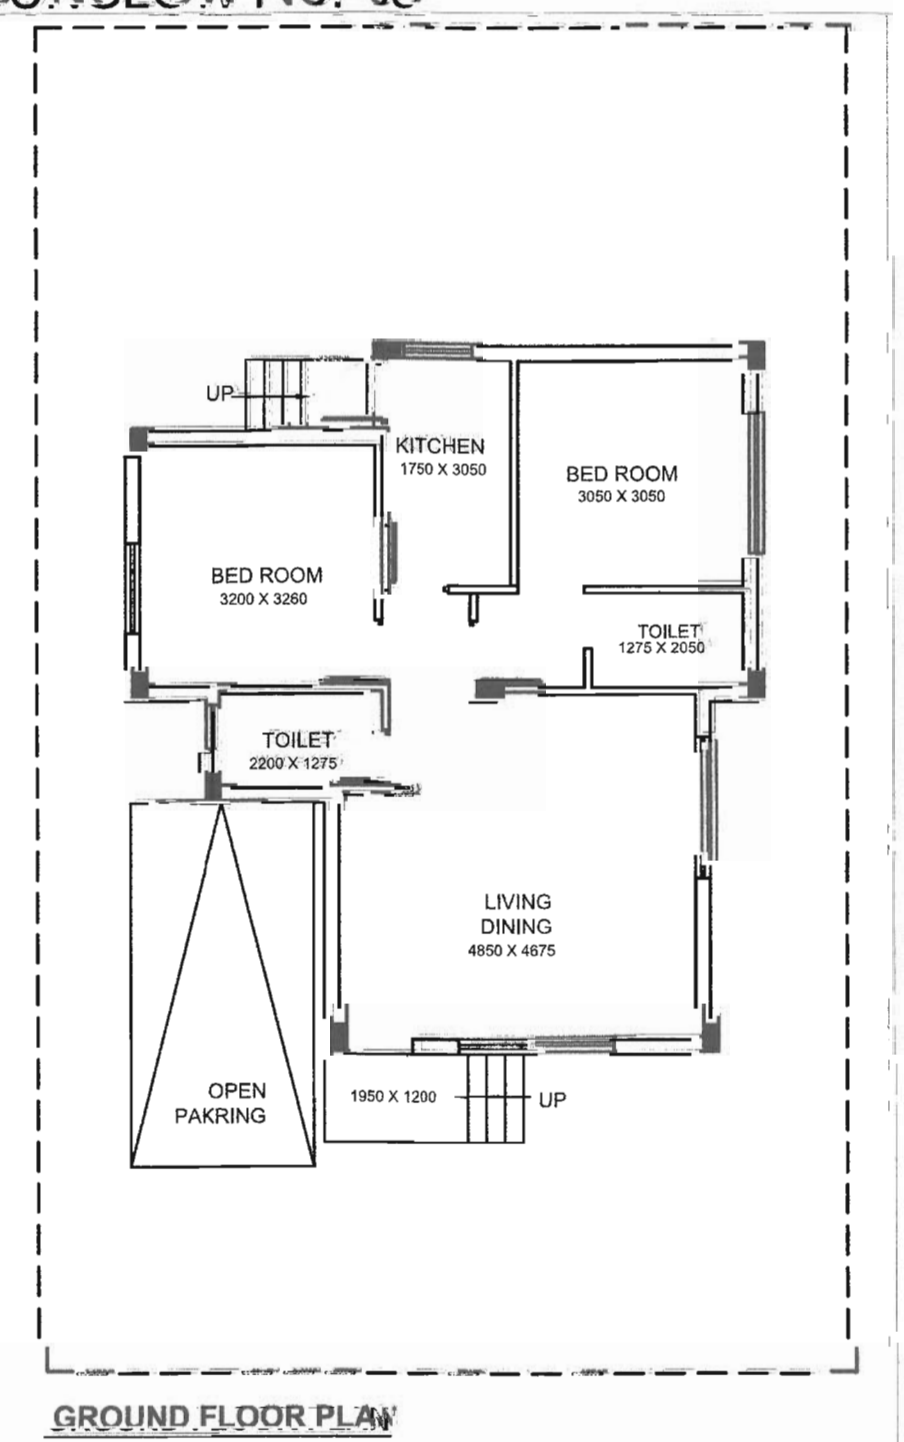


GROUND FLOOR PLAN
BUA = 65.07 SQMT = 700.41 SQFT

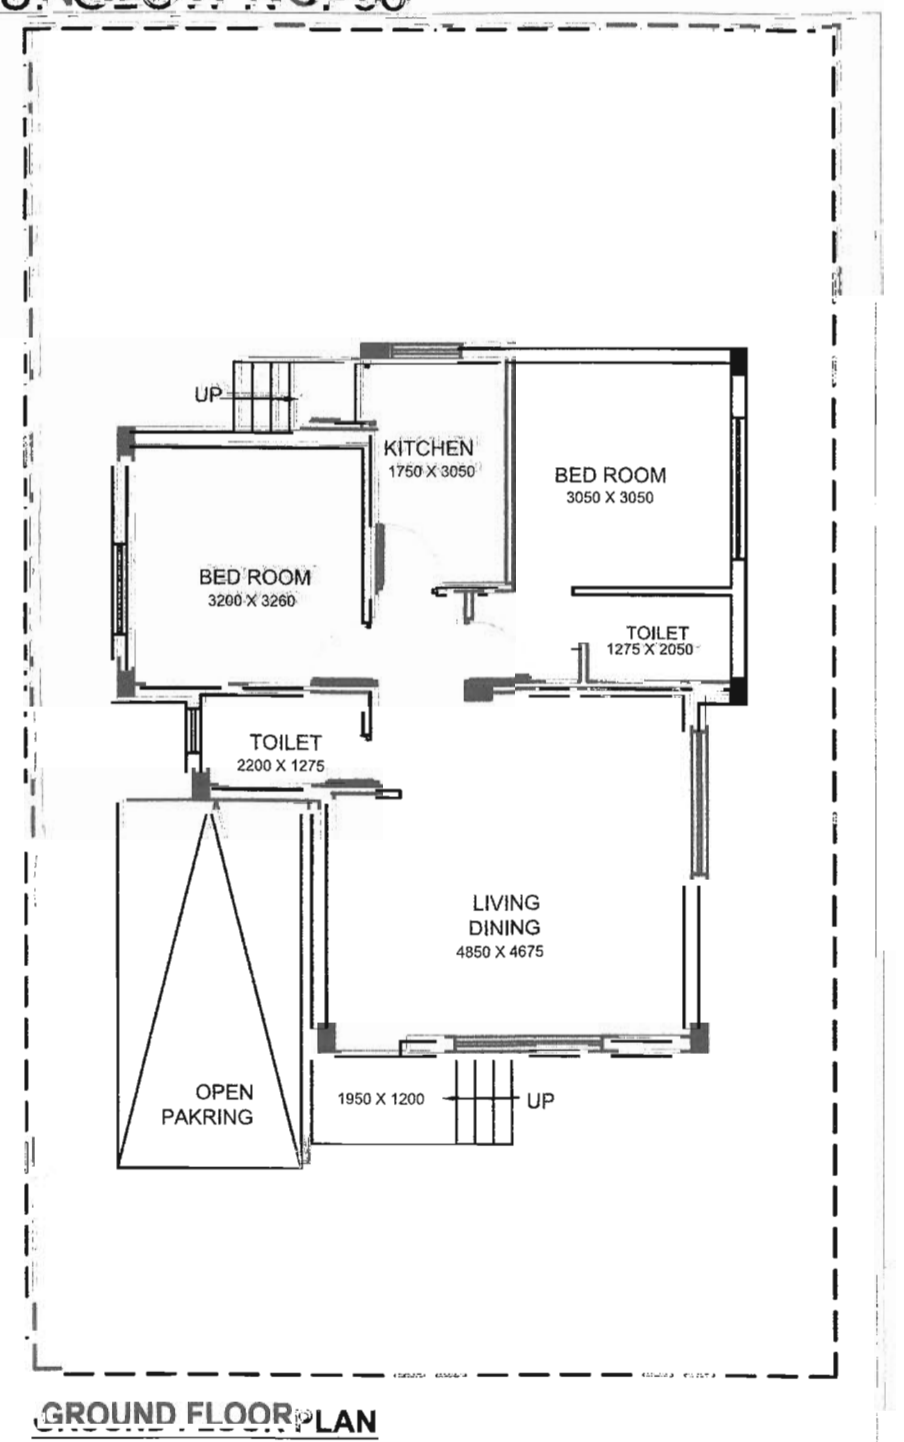


GROUND FLOOR PLAN
BUA = 65.07 SQMT = 700.41 SQFT

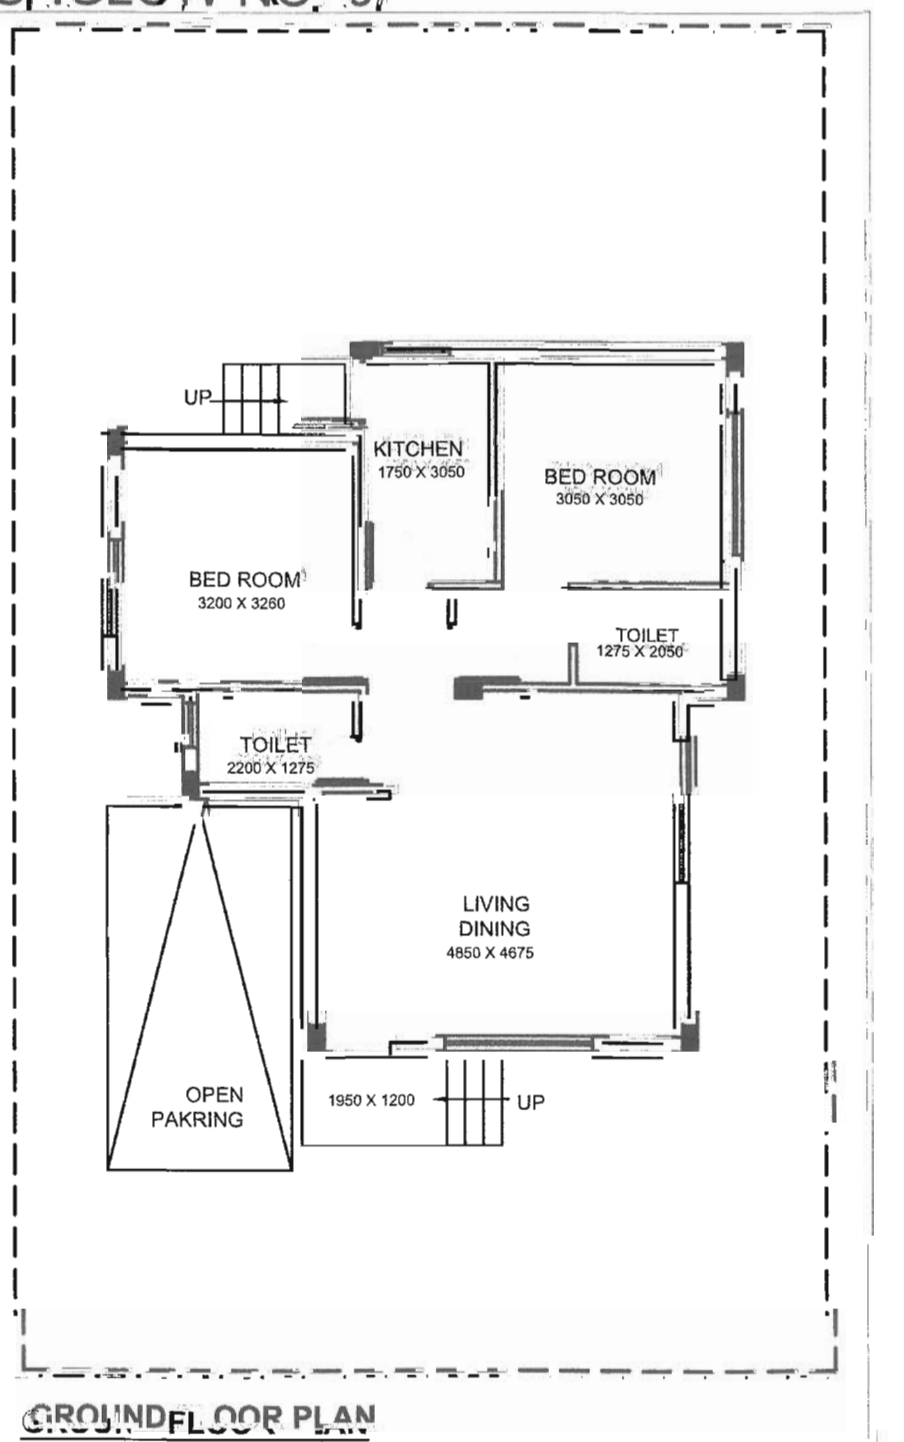


GROUND FLOOR PLAN
BUA = 65.07 SQMT = 700.41 SQFT

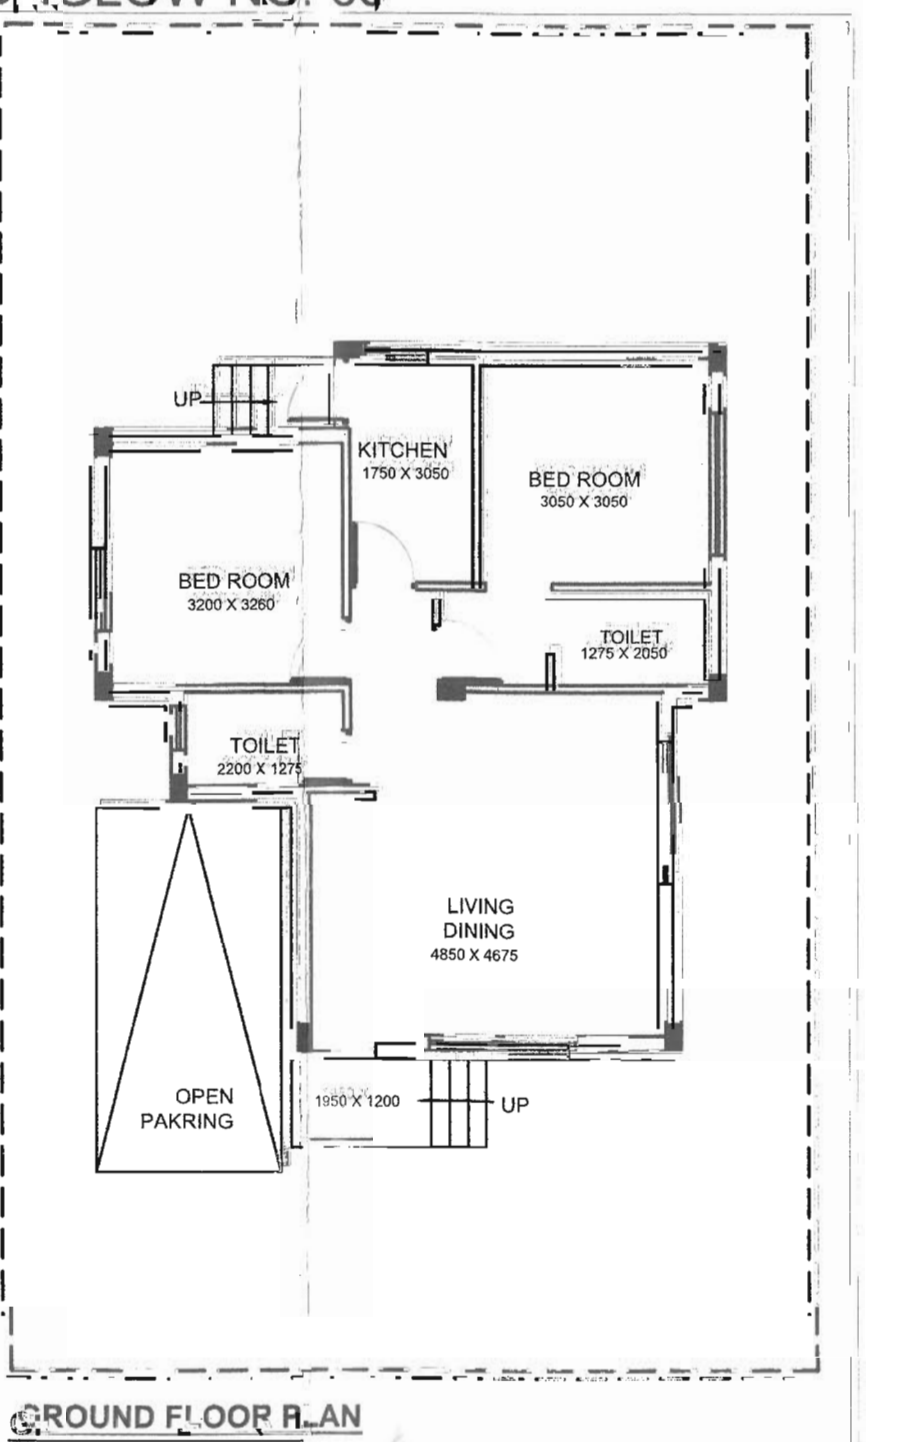


GROUND FLOOR PLAN
BUA = 65.07 SQMT = 700.41 SQFT

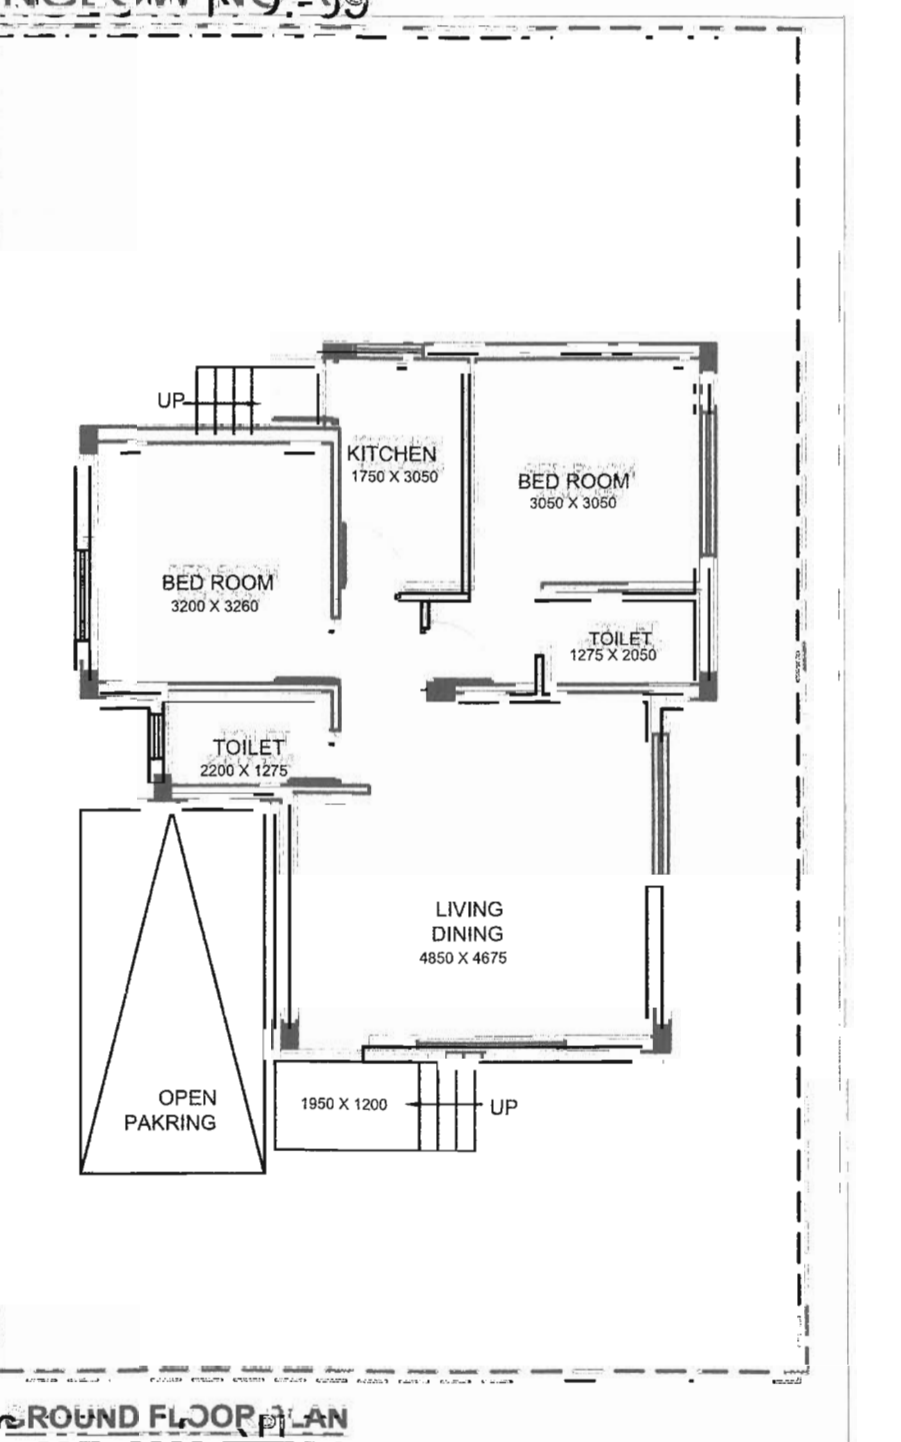


GROUND FLOOR PLAN
BUA = 65.07 SQMT = 700.41 SQFT

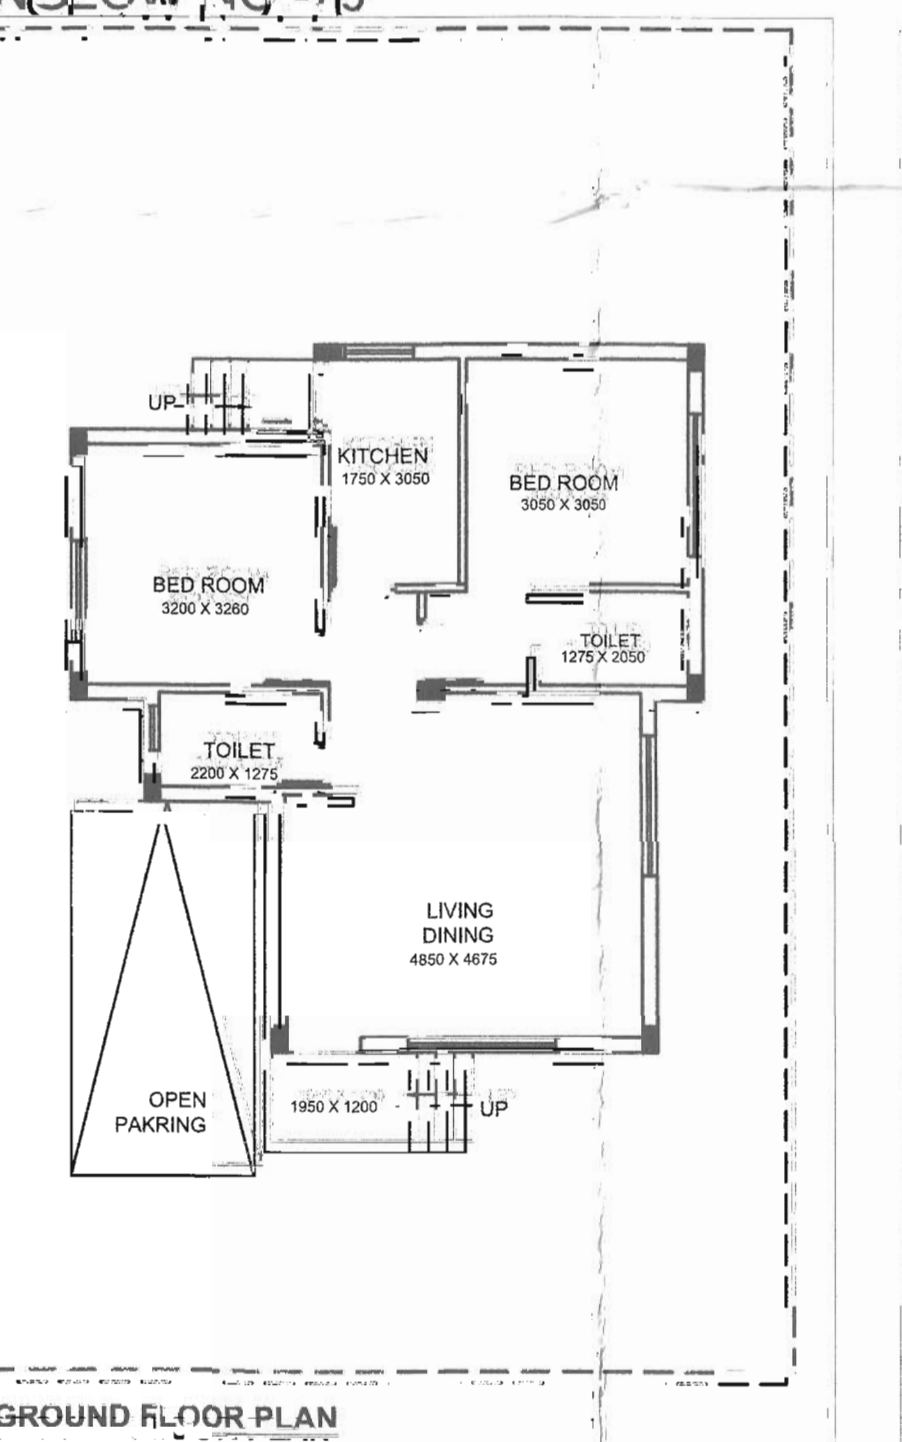


GROUND FLOOR PLAN
BUA = 65.07 SQMT = 700.41 SQFT

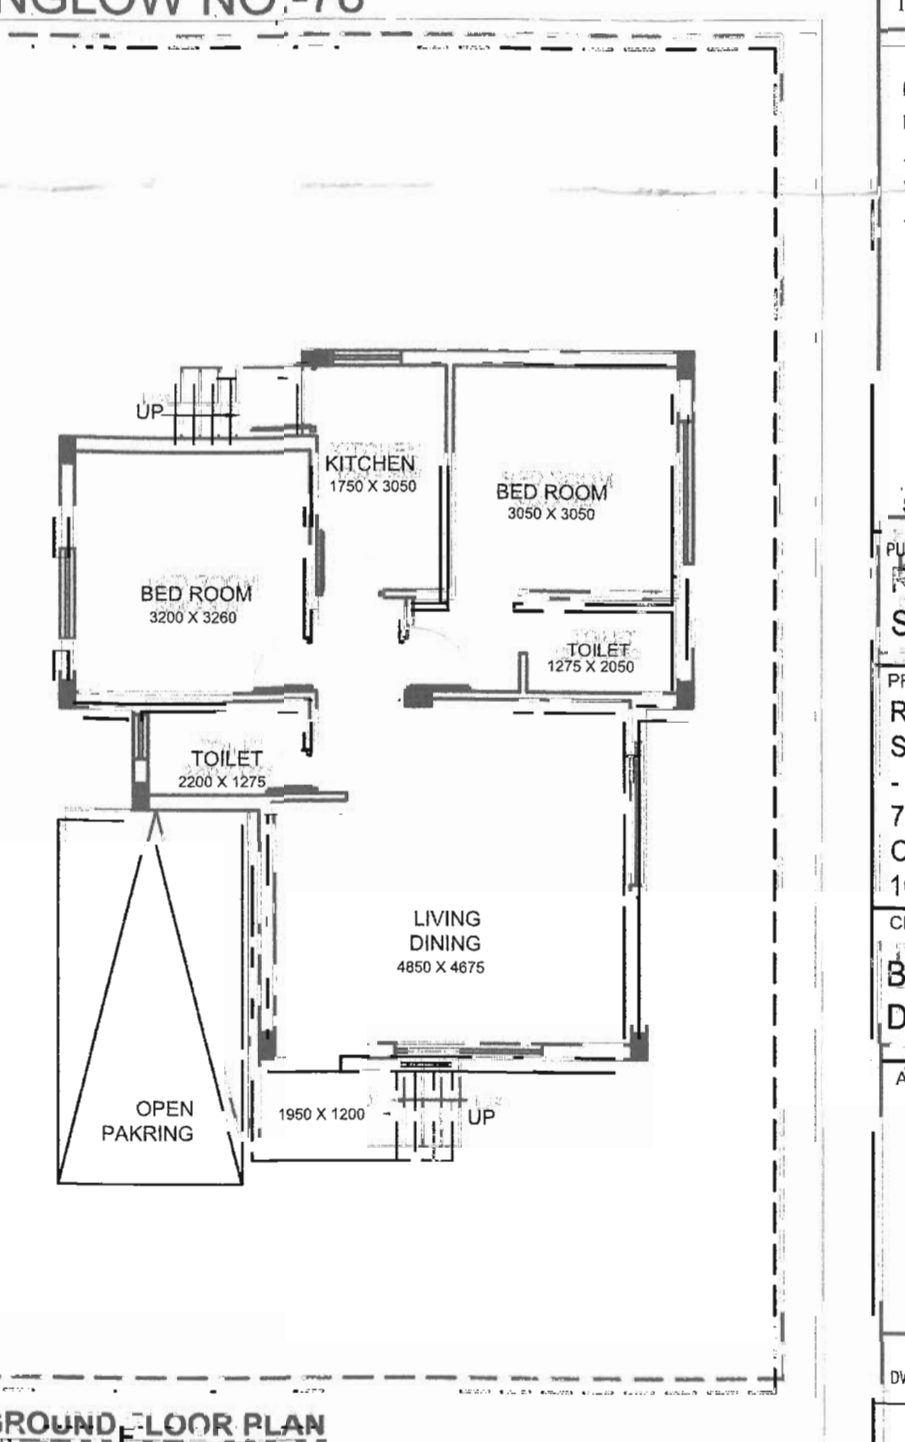


GROUND FLOOR PLAN
BUA = 65.07 SQMT = 700.41 SQFT

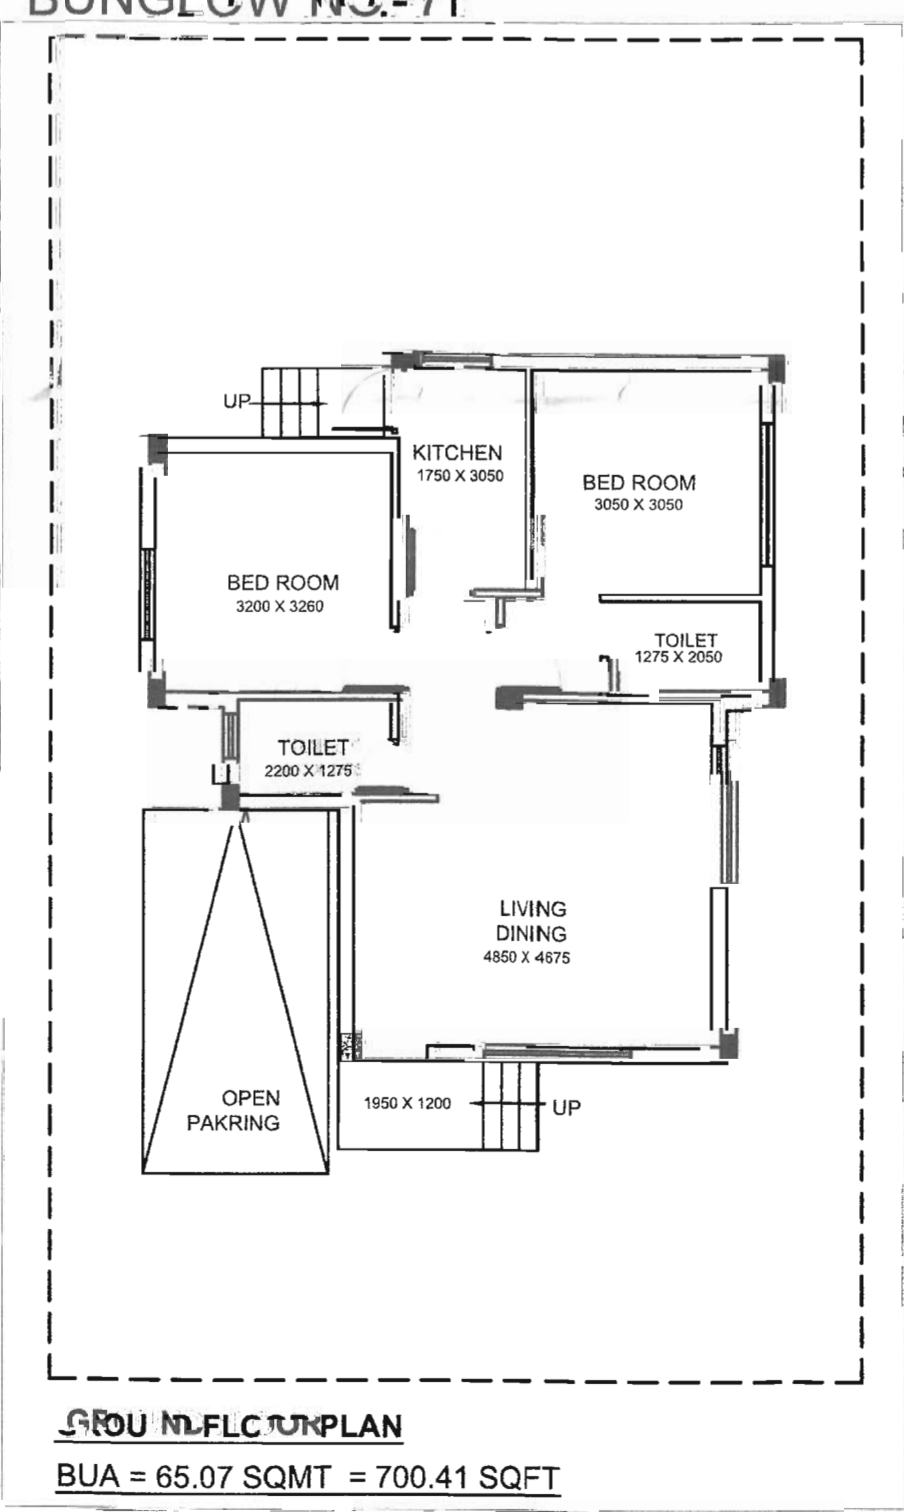


GROUND FLOOR PLAN
BUA = 65.07 SQMT = 700.41 SQFT

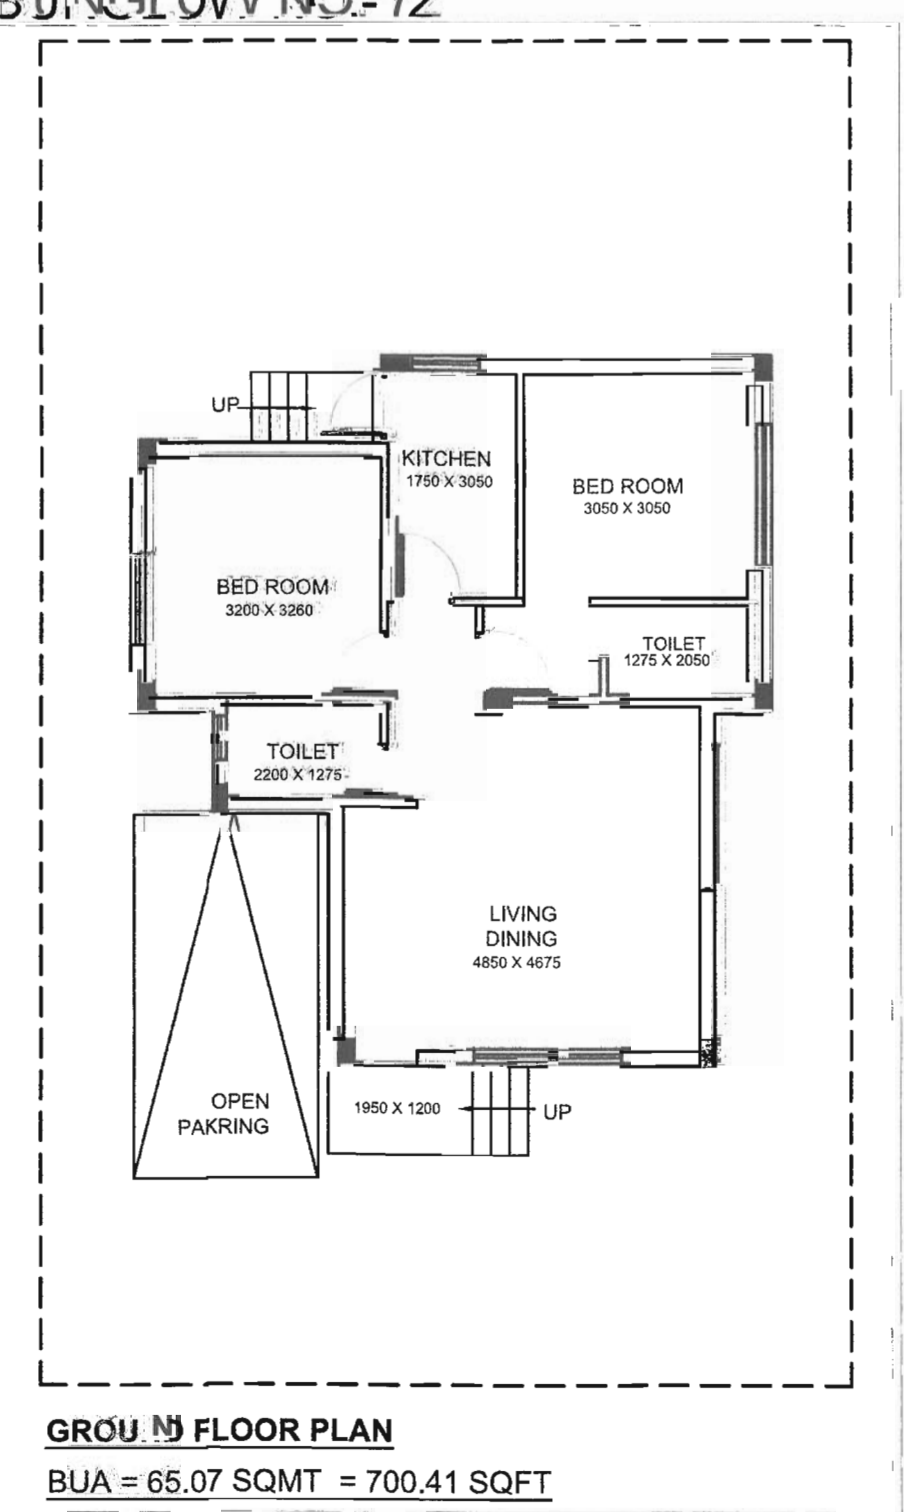


GROUND FLOOR PLAN
BUA = 65.07 SQMT = 700.41 SQFT

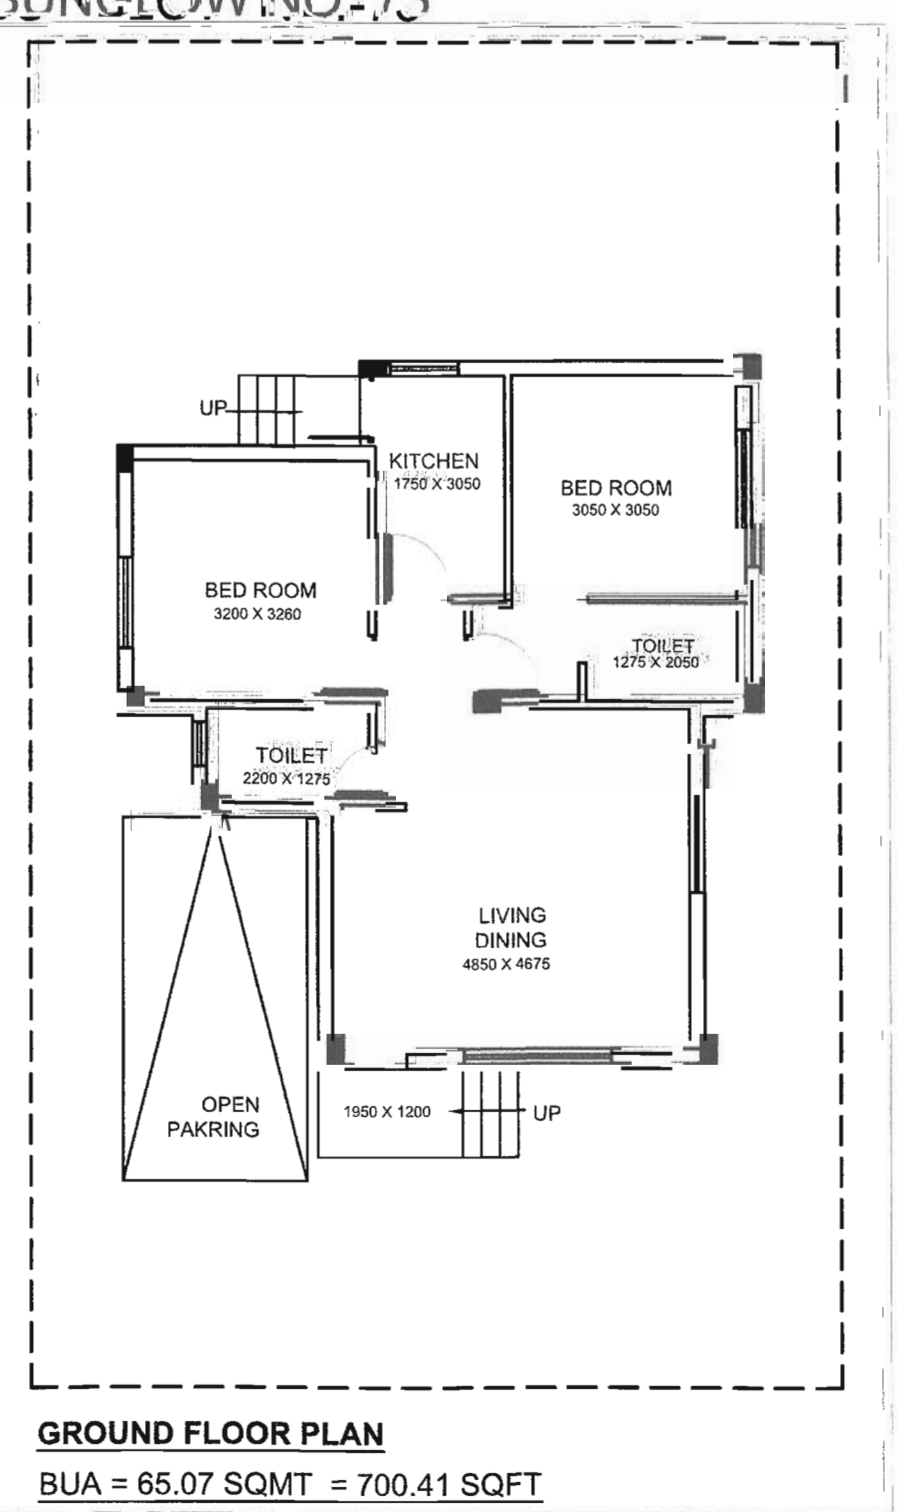


GROUND FLOOR PLAN
BUA = 65.07 SQMT = 700.41 SQFT

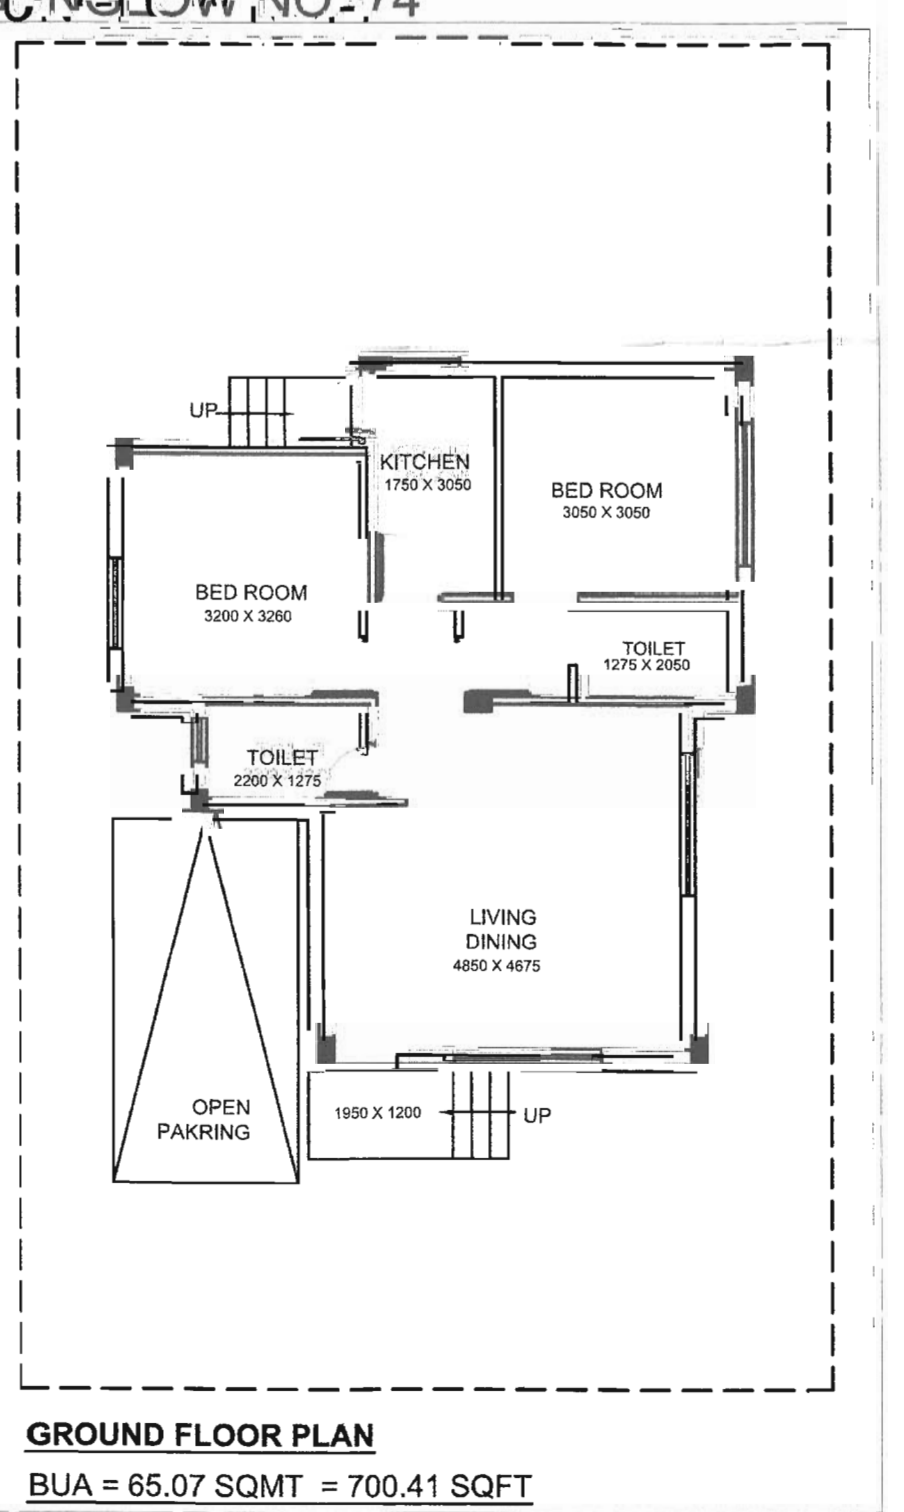


GROUND FLOOR PLAN
BUA = 65.07 SQMT = 700.41 SQFT

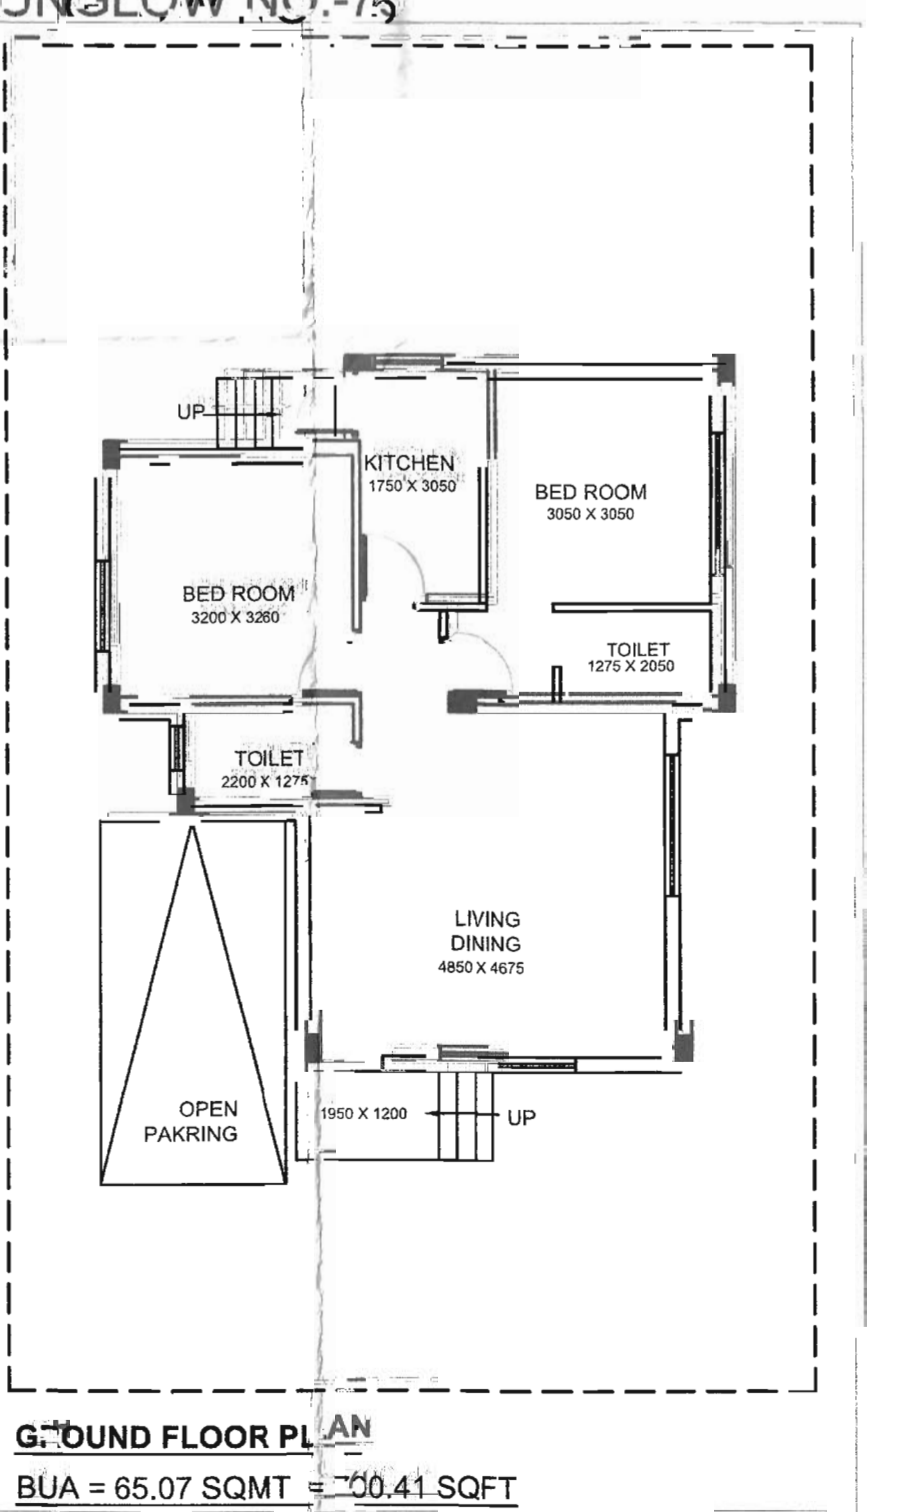


GROUND FLOOR PLAN
BUA = 65.07 SQMT = 700.41 SQFT

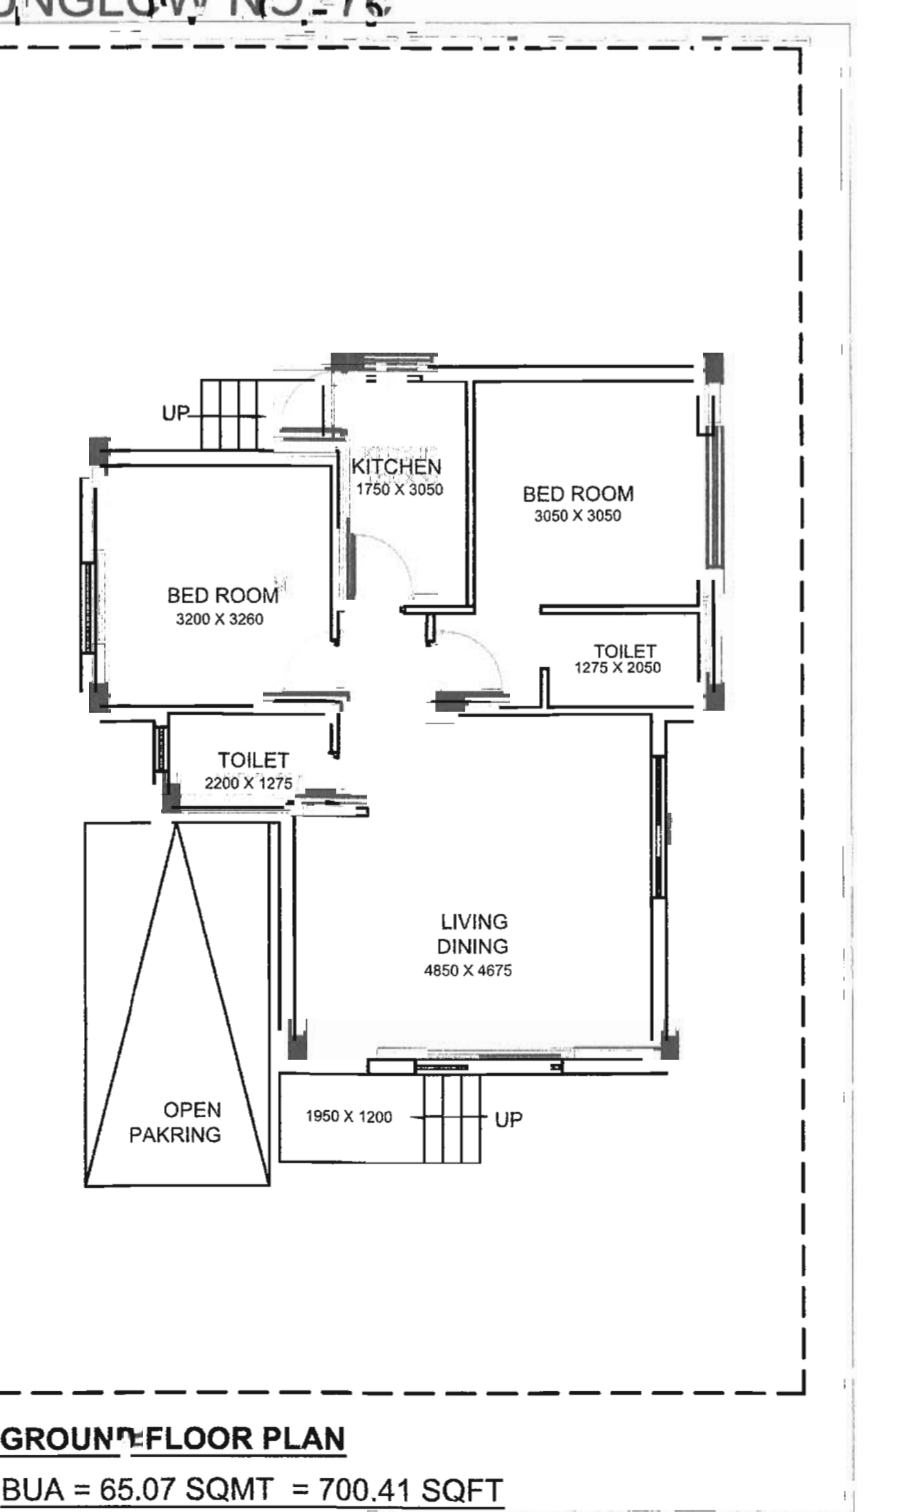

GROUND FLOOR PLAN
BUA = 65.07 SQMT = 700.41 SQFT

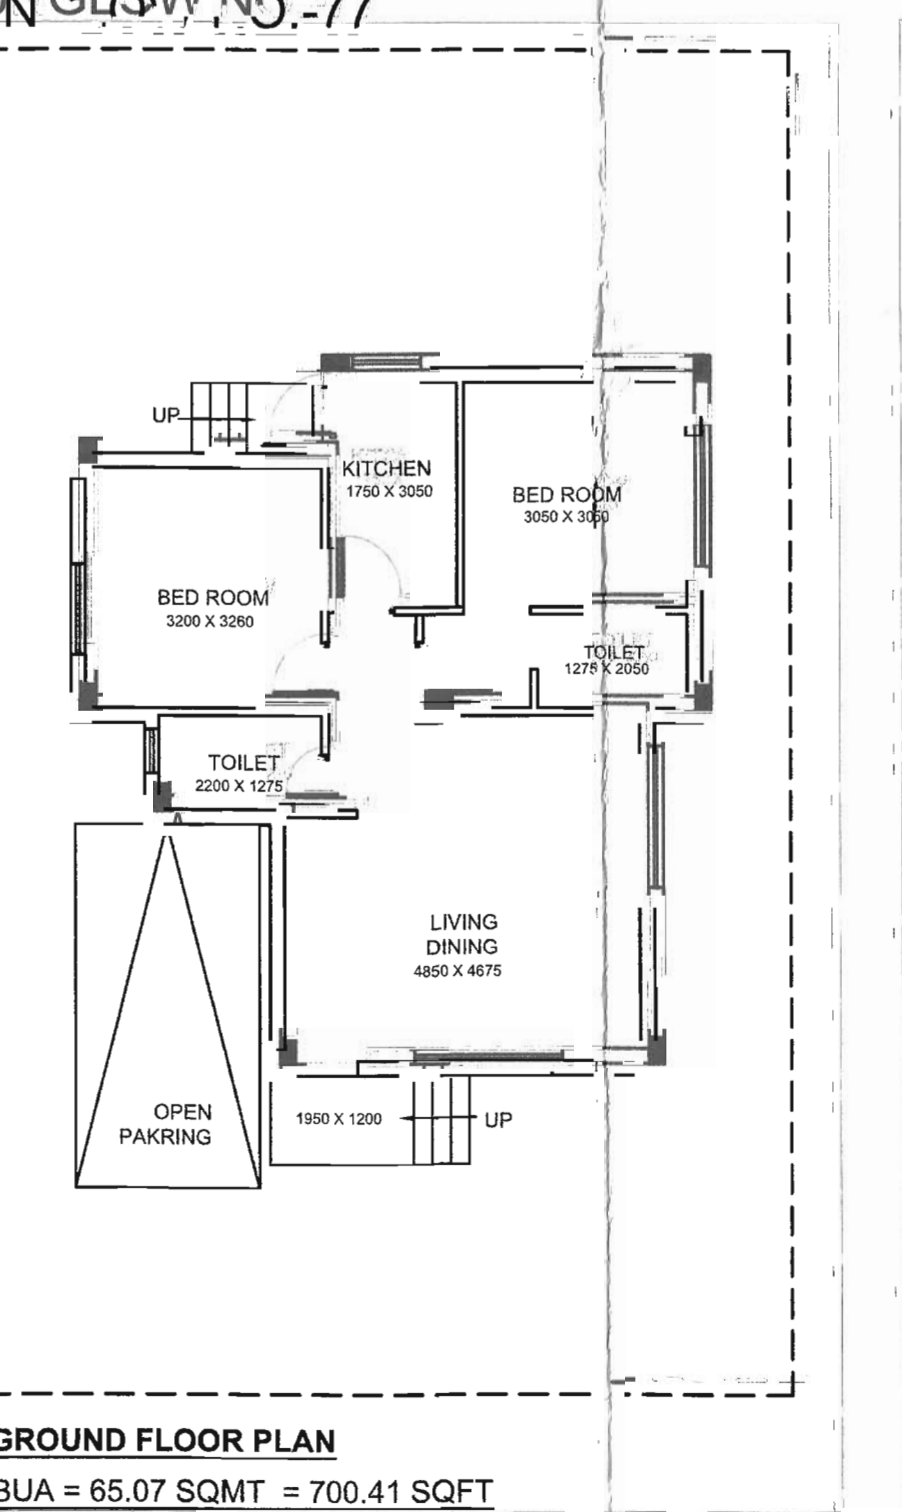

GROUND FLOOR PLAN
BUA = 65.07 SQMT = 700.41 SQFT

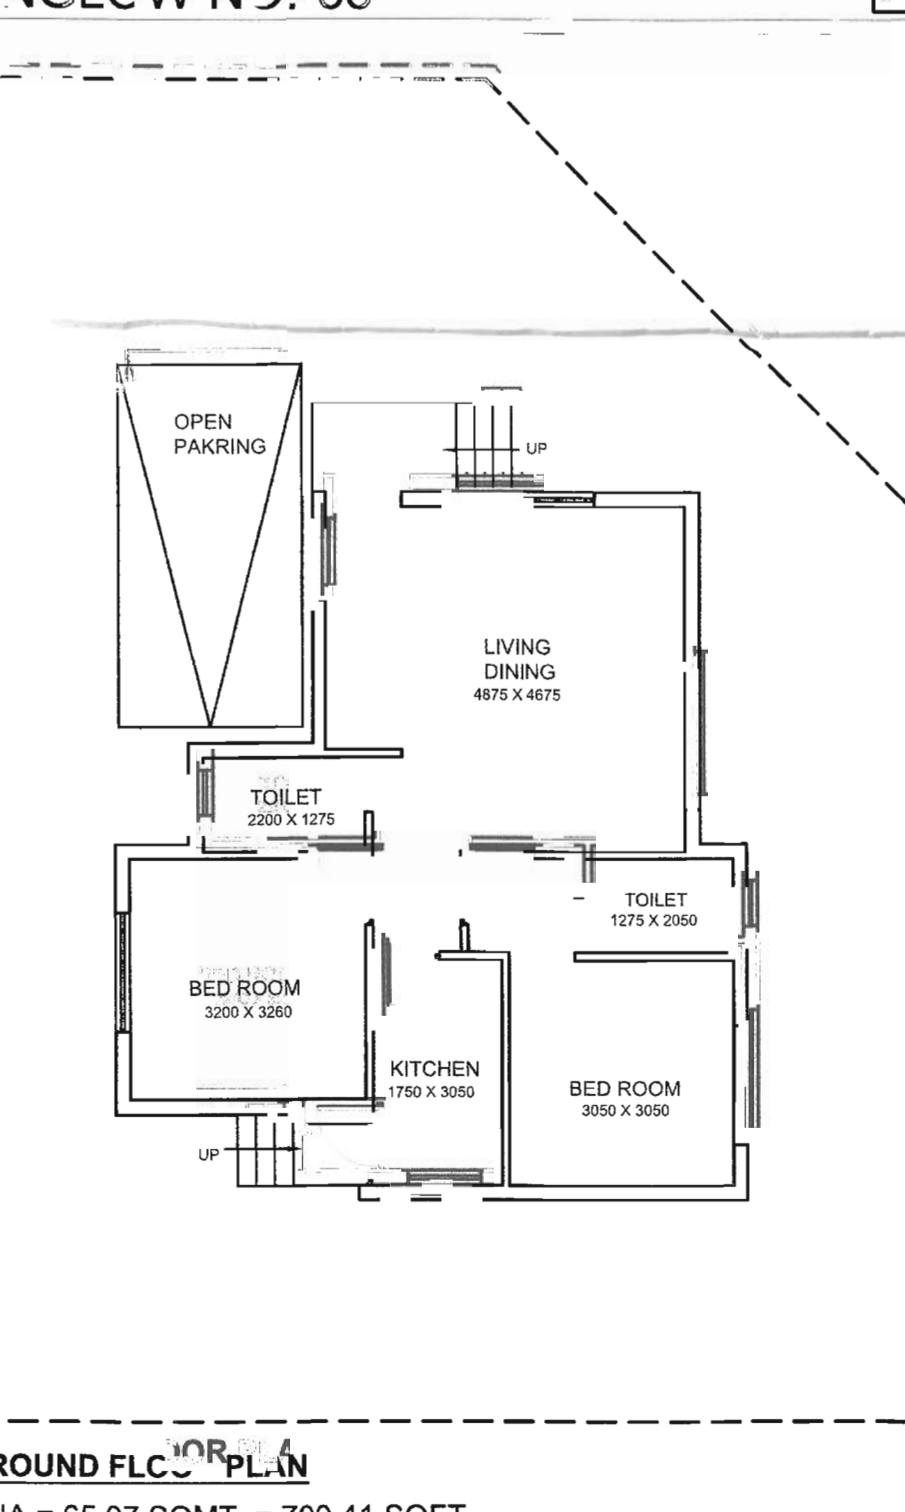

GROUND FLOOR PLAN
BUA = 65.07 SQMT = 700.41 SQFT

BUA NO.	LAND AREA (SQM)	BUA (SQM)
47	3.00	65.07
48	3.00	65.07
Sub-Assistant Engineer
Asansol Municipal Corporation

Naman Nandan
Asansol Municipal Corporation

Asansol Municipal Corporation

Asansol Municipal Corporation

Plan Sanctioned
Asansol Municipal Corporation

M No. No. 692 (S) B.P. No. 1111
15.7.2021

DATE:

The sanctioned building plan will remain at Site structural etc. It shall be in conformity with the sanctioned plan. The owner will give notice regarding the commencement & completion of building.

Stamp of Approval of Plans

Derivation means Demolition

Bengal Shristi Infrastructure Development Ltd.

Authorised Signatory/Director

SIGNATURE OF ARCHITECT

AUTHORISED SIGNATURE OF BENGAL SHRESTI INFRASTRUCTURE DEVELOPMENT LIMITED

I UNDERTAKE WITH FULL RESPONSIBILITY AND CERTIFY THAT THE BUILDING PLAN HAS BEEN DRAWN AS PER PROVISION OF W.B. MUNICIPAL BUILDING RULES 2007 AS AMENDED FROM TIME TO TIME AND THAT THE SITE CONTAINS INCLUDING THE WIDTH OF THE BUILDING ROAD CORRESPOND WITH THE PLAN AND THAT IS A BUILDING SITE AND NOT A TANK OR FILLED UP TANK.

REVISION IN SITE PLAN & SANCTION OF 123 NOS. OF SINGLE STORED BUNGLOWS (UPAVAN)

PROJEC:-
REVISED PLAN FOR TOWNHOUSE (UPAVAN) ON PLOT NO. 388 OF MOUZA - GOPALPUR J.L. NO. - 10 AND PLOT NO.-3,4,5,7,8,19, 7/520, 7/521, 7/522, 7/523, 7/524, 4/525, 7/526, 7/527, 8(P), 9(P), 19 / 390 (P) OF MOUZA - KUMARPUR J.L. NO. - 10, AT SHRINAGAR, PHASE I(C, ASANSOL-713305, WARD NO.-22 PS. ASANSOL(SOUTH)

CLIENT:-
BENGAL SHRESTI INFRASTRUCTURE DEVELOPMENT LIMITED.

ARCHITECT:-

OS₂
ARCHITECTS

DWG NO. SITE / REV. 01 / SHEET 4

DRAWN BY: GROUND FLOOR PLANS OF THE BUNGLOWS NO. 47-77

SCALE: 1:100

DATE: 21.03.2021