



Konnagar Municipality
Municipal Engineer
Bhuvan Chandra
Clerk
Drawing Office
Date: 15/08/2017
The drawings shall be submitted to the Municipal Engineer, Konnagar Municipality for approval.

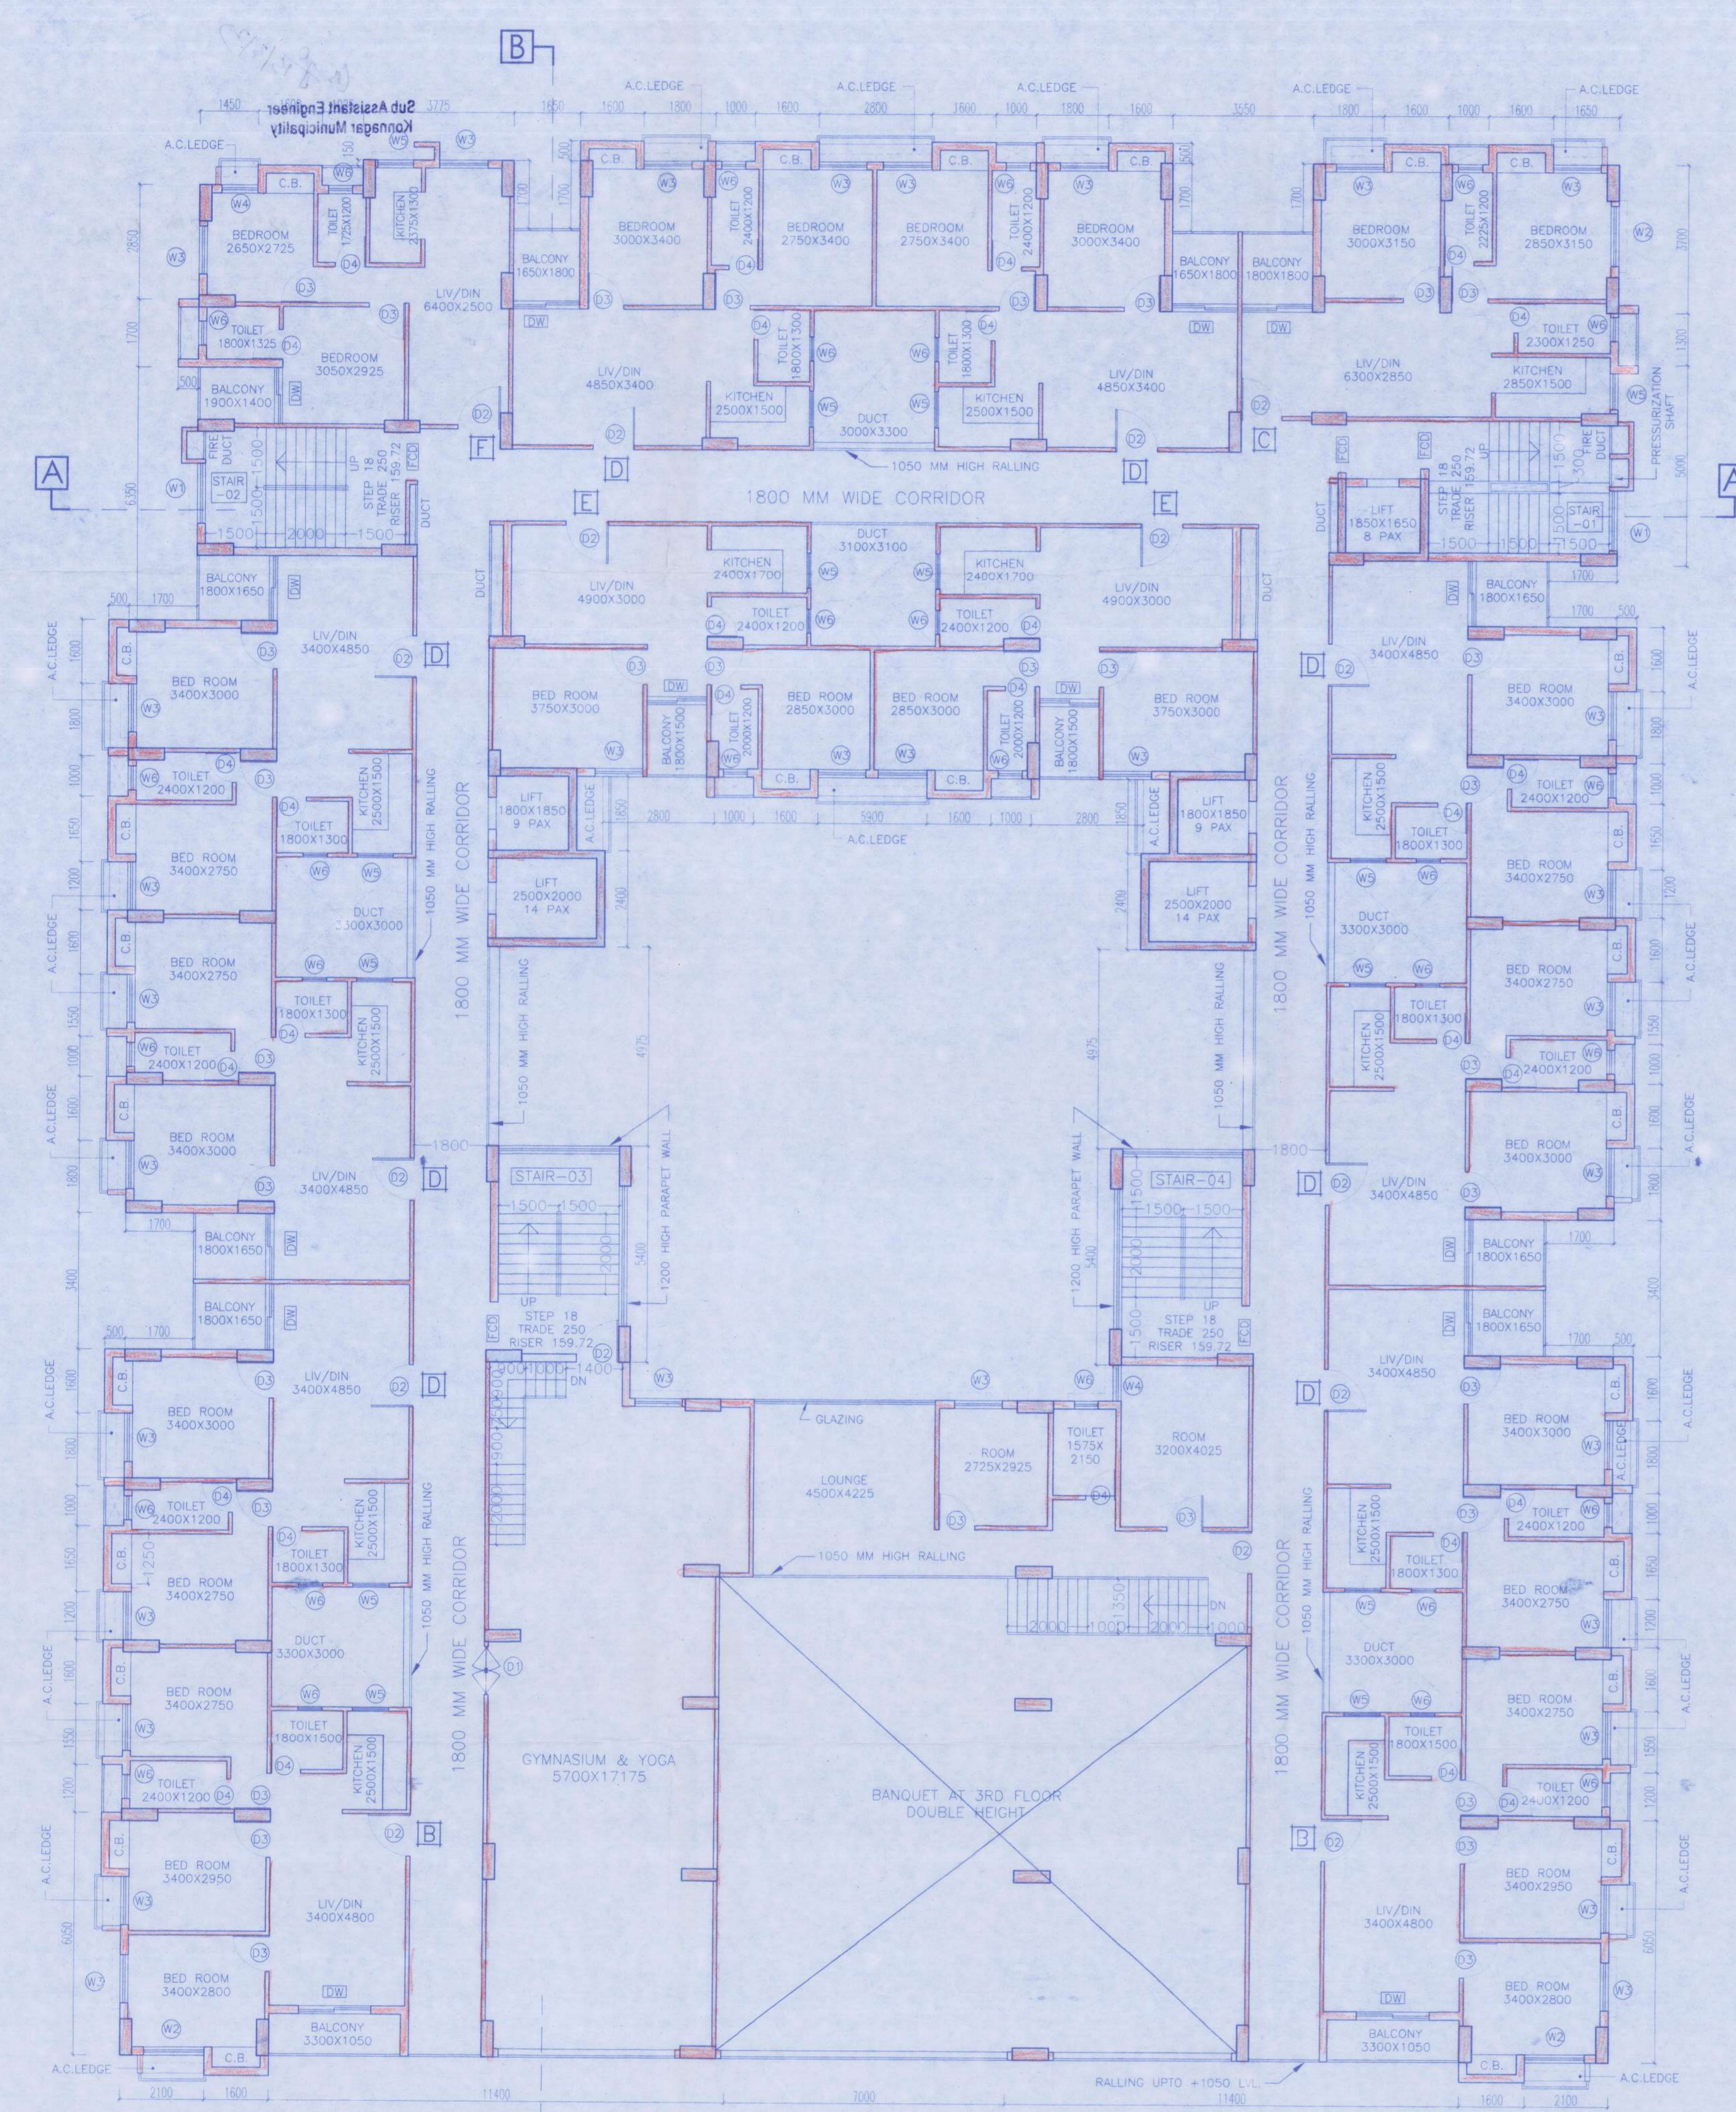

FOURTH FLOOR PLAN

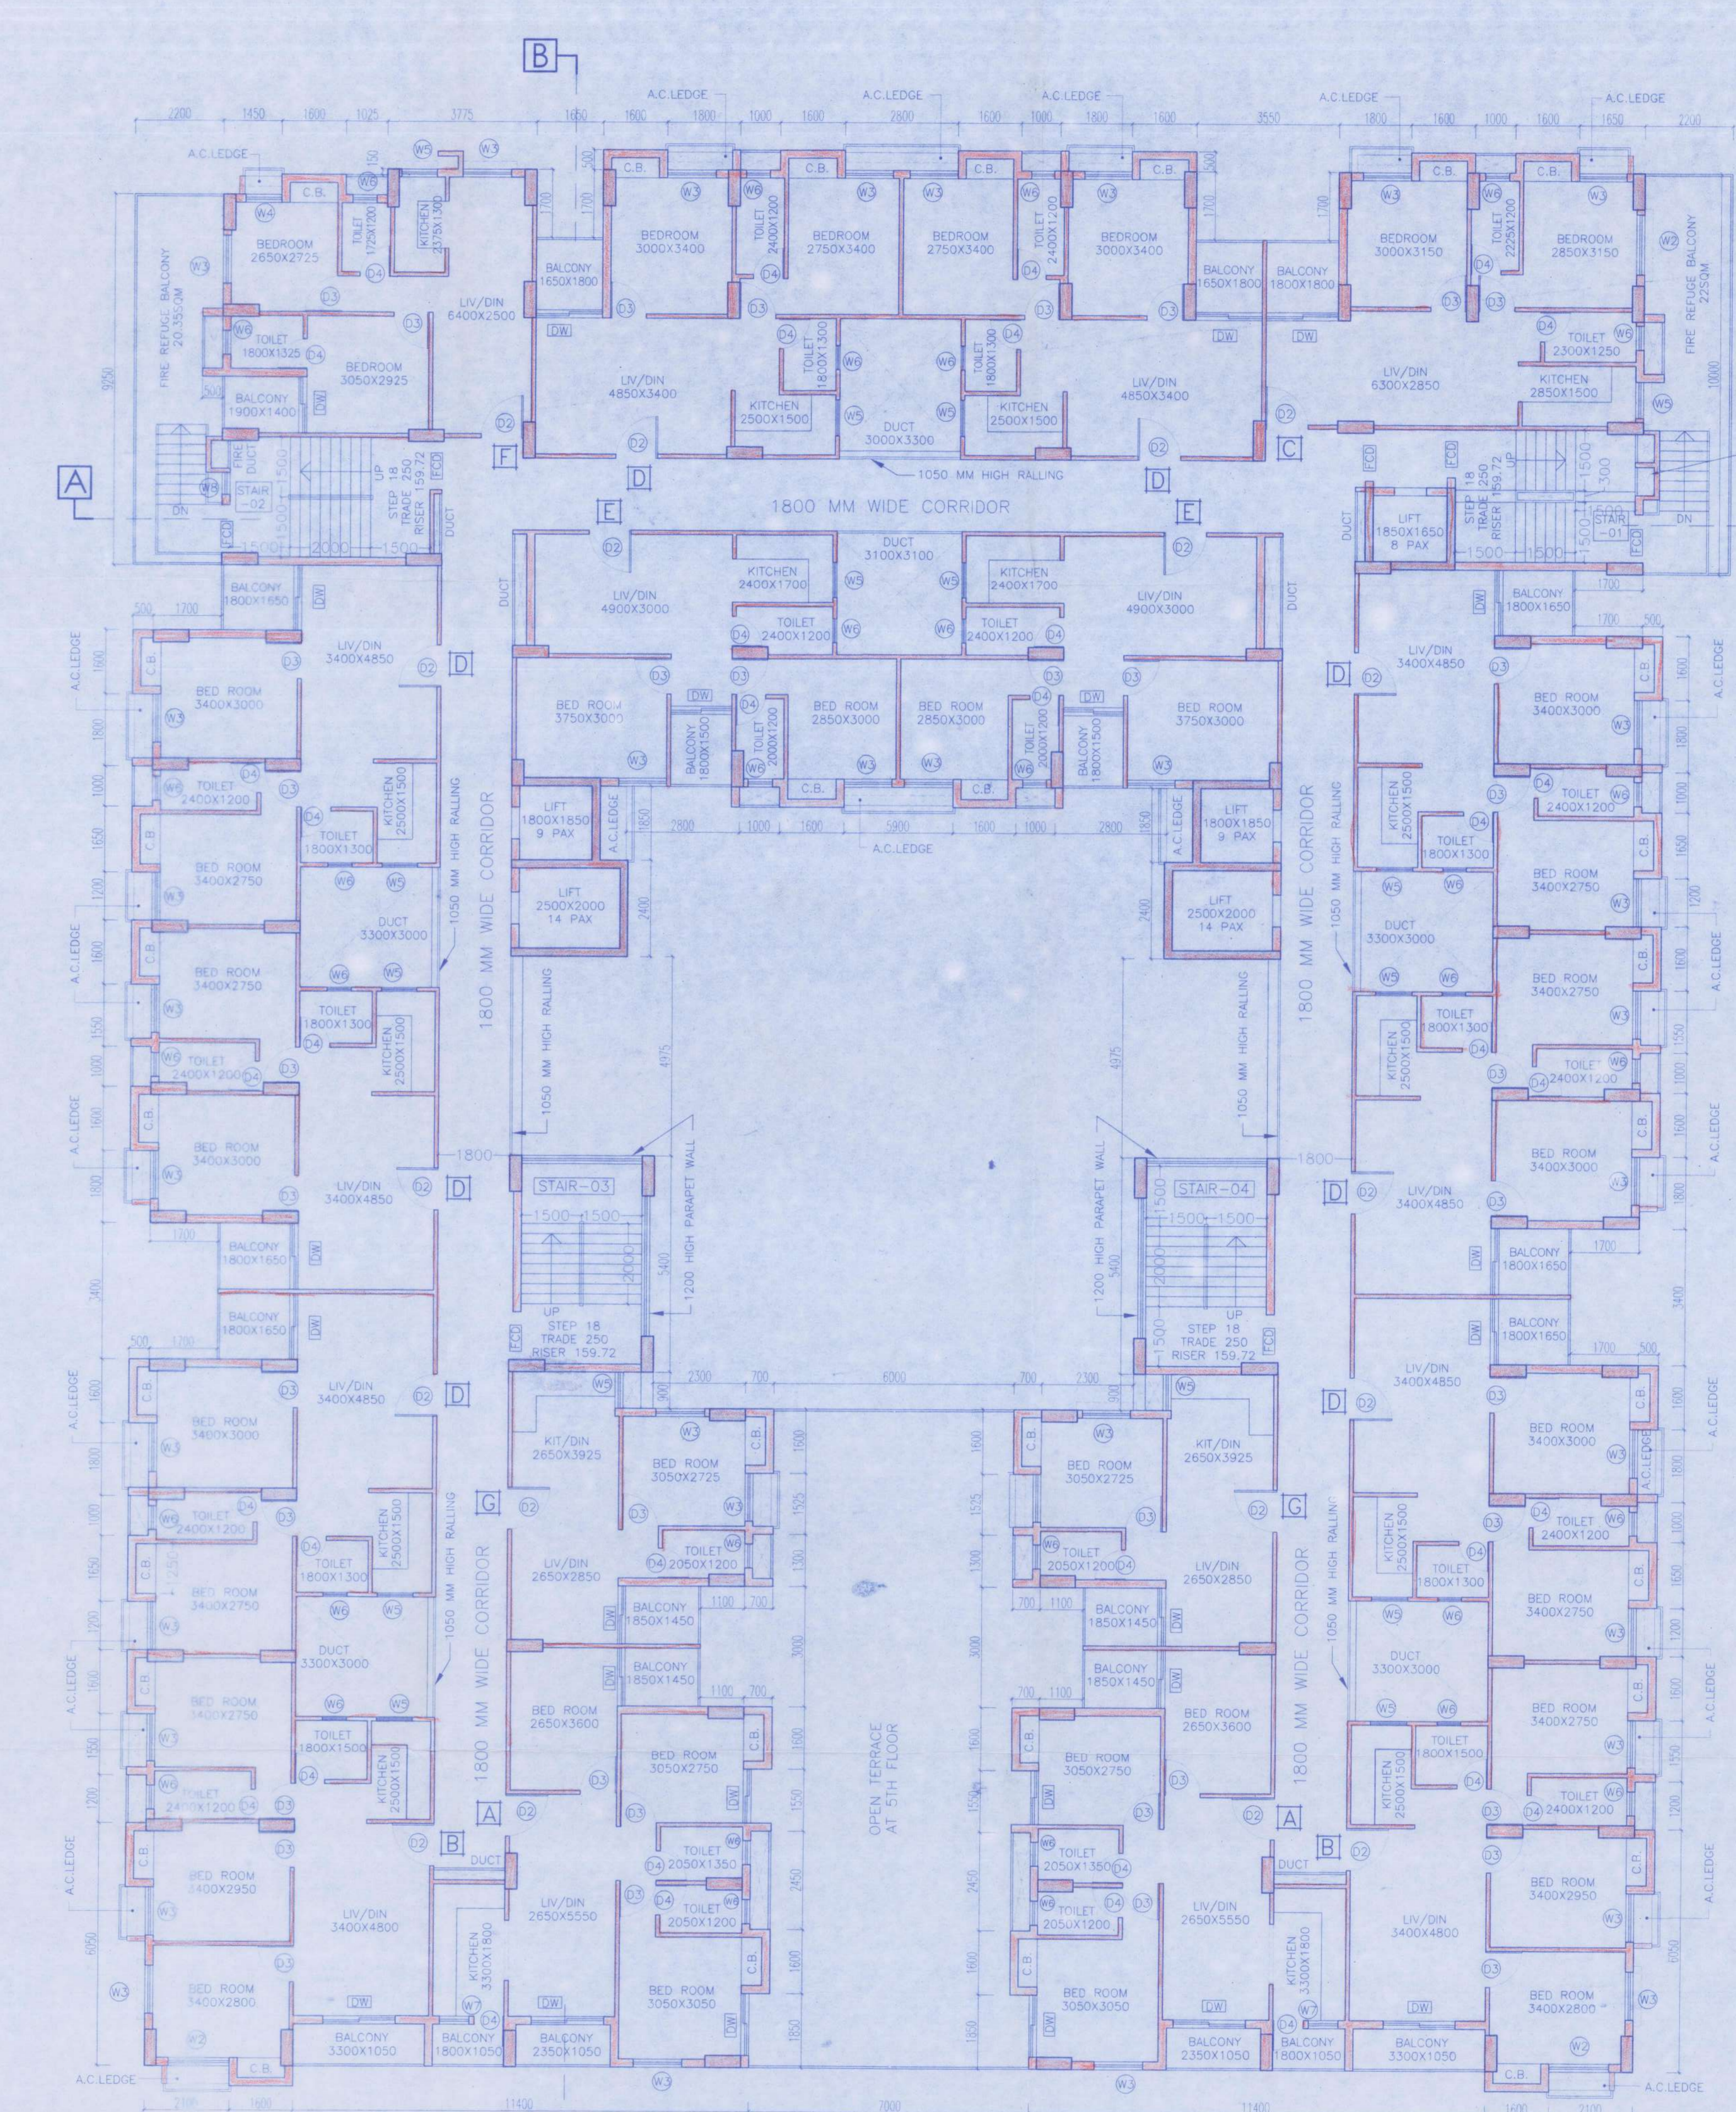

8TH, 12TH & 16TH FLOOR PLAN
[FIRE REFUGE BALCONY]

- NOTES & SPECIFICATION**
1. ALL DIMENSIONS ARE IN MILLIMETRES UNLESS OTHERWISE SPECIFIED.
 2. WRITTEN DIMENSIONS TO BE FOLLOWED.
 3. ANY AMBIGUITY IN THE DRG. SHOULD BE IMMEDIATELY BROUGHT TO THE NOTICE OF THE CONSULTANT BEFORE COMMENCING THE WORK.
 4. THIS DRAWING IS SANCTION PURPOSE ONLY.
 5. ALL EXTERNAL WALL WILL BE 200 MM THK. AND INTERNAL WALL IS 100/75 MM THK.
 6. FLY ASH AND FLY ASH BASED MATERIAL WILL BE USED IN THIS PROJECT.
 7. SOLAR ENERGY OF 1% OF THE CONNECTED LOAD WILL BE USED IN THE PROJECT.

DOOR WINDOW SCHEDULE

DOOR	WIDTH	HT.	UNITS	REMARKS
D1	1000	2000	2100	GLASS DOOR
D2	1000	2000	1800	WOODEN FLUSH DOOR
D3	900	2000	2100	WOODEN FLUSH DOOR
D4	750	2000	2100	W.V.C. FLUSH DOOR
D5	1500	2000	2100	WOODEN FLUSH DOOR
W1	1500	1800	2100	ANODIZED ALUMINIUM SLIDING WINDOW
W2	1200	1800	2100	ANODIZED ALUMINIUM SLIDING WINDOW
W3	900	1800	2100	ANODIZED ALUMINIUM SLIDING WINDOW
W4	900	1800	2100	ANODIZED ALUMINIUM SLIDING WINDOW
W5	900	1800	2100	ANODIZED ALUMINIUM SLIDING WINDOW
W6	900	1800	2100	ANODIZED ALUMINIUM SLIDING WINDOW
W7	750	1800	2100	ANODIZED ALUMINIUM SLIDING WINDOW
W8	550	1800	2100	ANODIZED ALUMINIUM SLIDING WINDOW
W9	1200	2000	2100	TWO PANEL DOOR
DW	VARIES	2000	2100	ANODIZED ALUMINIUM SLIDING WINDOW

CERTIFICATE OF STRUCTURAL ENGINEER
 I HEREBY CERTIFY THAT THE FOUNDATION AND SUPERSTRUCTURE OF THE BUILDING PROPOSED FOR CONSTRUCTION AT 63/A G.T. ROAD, L.R. PLOT NOS-13816, KHATAN NO-17699, MOUZA - KONNAGAR UNDER KONNAGAR MUNICIPALITY WARD NO. 15, DIST. HOOGLY HAVE BEEN PERSONALLY MADE, EXAMINED AND SO DESIGNED BY US. WE WILL MAKE SUCH FOUNDATION AND SUPER STRUCTURE SAFE IN ALL RESPECT INCLUDING THE CONSIDERATION OF BEARING CAPACITY AND SETTLEMENT OF SOIL AND OTHER CONDITIONS IF ANY CONFORMING TO ALL STIPULATION OF ALL RELEVANT IS CODE OF PRACTICE AND NATIONAL BUILDING CODE.

K. Suganya
 KONGAR SHILPITA
 K.C. CIVIL & STRUCTURAL ENGINEER
 A.B.E.-1/78(M.N.C.J)
 SIGNATURE OF STRUCTURAL ENGINEER

CERTIFICATION OF ARCHITECT
 I DO HEREBY CERTIFY THAT PLANS, ELEVATIONS AND SECTIONS AND OTHER STRUCTURAL DETAILS OF THE PROPOSED BUILDING AT 63/A G.T. ROAD, L.R. PLOT NOS-13816, KHATAN NO-17699, MOUZA - KONNAGAR UNDER KONNAGAR MUNICIPALITY WARD NO. 15, DIST. HOOGLY HAVE BEEN PREPARED IN CONFORMITY WITH ALL RELEVANT PROVISIONS UNDER THE W.B. MUNICIPAL BUILDING RULES, 2007 (WHERE APPLICABLE). THIS ALSO CERTIFY THAT ALL RELEVANT NOT FROM RESPECTIVE AUTHORITIES AS APPLICABLE IN THIS REGARD ARE ALSO ENCLOSED WITH THE APPLICATION FOR SEEKING APPROVAL OF THE PLAN TO CONSTRUCT THE BUILDING ON THE SAID PLOT.

Soukanya Dehra
 Architect
 Regn. No.-CA/2011/01739
 SIGNATURE OF ARCHITECT

SIGNATURE OF APPLICANT
 I HEREBY CERTIFY THAT I SHALL NOT ON LATER DATE MAKE ANY ADDITION OR ALTERATION TO THIS PLAN SO AS TO CONVERT IT TO OFFICE. THAT I HAVE GONE THROUGH THE WEST BENGAL MUNICIPAL BUILDING RULES, 2007 AND ALSO UNDERTAKE TO ABIDE BY THOSE RULES DURING AND AFTER THE CONSTRUCTION OF THE BUILDINGS AT 63/A G.T. ROAD, L.R. PLOT NOS-13816, KHATAN NO-17699, MOUZA - KONNAGAR UNDER KONNAGAR MUNICIPALITY WARD NO. 15, DIST. HOOGLY.

LARICA ESTATES LIMITED
 Represented by Mr. Anshu Kumar
 BANAM URBAN HOUSING DEVELOPMENT PVT LTD
 Director
 SIGNATURE OF APPLICANT

TITLE
 4TH, 8TH, 12TH & 16TH FLOOR PLAN
 PROJECT

PROPOSED 8+G+20 STORED RESIDENTIAL COMPLEX AT 63/A G.T. ROAD, L.R. PLOT NOS-13816, KHATAN NO-17699, MOUZA - KONNAGAR, UNDER KONNAGAR MUNICIPALITY WARD NO. 15, DIST. HOOGLY.

DWG. NO - DE/KONNAGAR/SANC/05/RO
 REVISION OF -

SCALE - 1:100
 ALL THE DIMENSIONS ARE IN MM
 SHEET-05/08
 APPROVAL FROM STATUTORY AUTHORITY.

