

DRAWING TITLE:
ABOVE ENTRY/MEZZANINE FLOOR PLAN,
PODIUM LEVEL-1,PODIUM LEVEL-2 &
PODIUM LEVEL-3 PLAN

SHEET NO.- 04/12

SHAFT NO.	SIZE	SHAFT NAME	LOCATION	DOOR MKD.	SIZE
SH1	1.25 X 2.4	West Lobby	West Lobby	D1	2.4 X 2.4
SH2	0.65 X 1.05	Pressurized FF Shaft	West Lobby	D2	1.21 X 2.4
SH3	0.65 X 2.25	Electrical Shaft	West Lobby	D3	1.21 X 2.4
SH4	0.65 X 1.2	MV Shaft	East Lobby	D3	0.77 X 2.4
SH5	0.65 X 0.6	Pressurized LV Shaft	East Lobby	SD1	0.945 X 2.4
SH6	0.65 X 1.05	FHC Shaft	East Lobby	SD2	0.75 X 2.4
SH7	0.6 X 2.65	Stair corridor exhaust Shaft	West Staircase	SD3	1.7 X 2.4
SH8	0.6 X 4.7	Stair corridor exhaust Shaft	East Staircase	SD4	0.9 X 2.4
SH9	1.825 X 0.4	Duct	Staircase central shaft	D4	3.0 X 2.4
SH10	1.66 X 0.8	Staircase central shaft	Staircase central shaft	D5	2.25 X 2.4
SH11	0.6 X 0.775	For Exhaust Air Duct		SD5	1.0 X 2.4
SH12	1.1 X 0.4	Toilet Exhaust Air Duct		D6	0.9 X 2.4

Certificate Of Building Plan

I/We do hereby certify that plans, elevations and sections and other structural details of the proposed building on Plot No.- A1-3, Block - GP, Sector - V, Kolkata-700091, under the jurisdiction of Industrial Township Authority have been prepared in conformity with all relevant provision under the West Bengal Municipality (Building) Rules, 2007. This also certifies that all relevant 'No Objection' Certificates from the respective authorities such as Fire and Emergency Services Department, Airport Authority, Pollution Control Board, Telecommunication Department etc. as applicable in this regard, are also enclosed with the application for seeking approval of the plan to construct the building on the said plot.

Signature Of Architect
 Dhruvrajyoti Saha
 Reg. No.-CA/2005/35277

Certificate Of Structural Analysis

I/We hereby certify that the foundation and superstructure of the building proposed for construction on Plot No.- A1-3, Block - GP, Sector - V, Kolkata-700091, under the jurisdiction of Industrial Township Authority have been personally inspected and so designed by me/us will make such foundation and super structure safe in all respect including the consideration of bearing capacity and settlement of soil and other conditions, if any conforming to all stipulations of all relevant is Code of Practice and National Building Code.

Signature Of Structural Engineer
 Sanjay J. Parakh
 Reg. No.-E.S.E./1104

Signature Of Geo-Technical Engineer
 Jishnu Pal
 Reg. No.-GT/1/32

Certificate Of Structural Reviewer

I/We hereby certify that the building site proposed for construction at Plot No.- A1-3, Block - GP, Sector - V, Kolkata-700091, under the jurisdiction of Industrial Township Authority has been visited by me/us and all the designs, drawing/specify the drawing number serially, Soil Test Report and Load Test Results for foundation and superstructure have been duly reviewed conforming to stipulations of all latest relevant IS Code of practice and National Building Code and it is found that everything is completely in order and the proposed foundation and super structure are safe in all respect.

Signature Of Structural Reviewer
 Sanjay Guha
 Reg. No.-E.S.R./188/16


Certificate Of Owner

Certified that I shall not on a later date make any addition or alteration to this plan so as to convert it for my use or allow it to be used for separate offices/shops/storeroom. Certified that I have gone through the Building Rules for Industrial Township Authority & also undertake to abide by those rules during & after construction of building. Certified that I also undertake to report of commencement before seven days and completion would be reported within 30 days. I also undertake to report that there is no court case or any complaints from any corner in respect of my property as per plan. Industrial Township Authority will not be liable for any type of dispute if arises in future further there is no tenant in the above said premises.


Signature Of Applicant/Owner
 MIS DELTA PV PRIVATE LIMITED
 ADDRESS - A1-3, BLOCK-GP, SECTOR - V, SALT LAKE CITY, KOLKATA - 700091

Project:


ADDITION & ALTERATION PLAN OF DOUBLE BASEMENT-GROUND-IV NOS. PODIUM + XVIII STORED INFORMATION TECHNOLOGY OFFICE BUILDING OF MIS DELTA PV PRIVATE LIMITED AT SALT LEEK ELECTRONICS COMPLEX, PLOT NO.-A1-3, BLOCK - GP, SECTOR - V, SALT LAKE, KOLKATA-91, P.S.- BIDHANNAGAR, DIST. - 24 PARGANA(S).
 SITE COORDINATES-88 25 57 10-22 34 14.50, 88 25 57 80-22 34 16.00, 88 25 58 63-22 34 14.73, 88 25 58 50-22 34 13.50, 88 26 00 10-22 34 14.90
 WEST BENGAL FIRE & EMERGENCY SERVICES
 Previous Sanctioned MEMO No.-INDWB/FES/2019/2020/7414 Dated:-14/02/2020
 NABADIGANTA INDUSTRIAL TOWNSHIP AUTHORITY
 Previous Sanctioned AIN No.-0109146201100400 Dated:- 03/03/2021

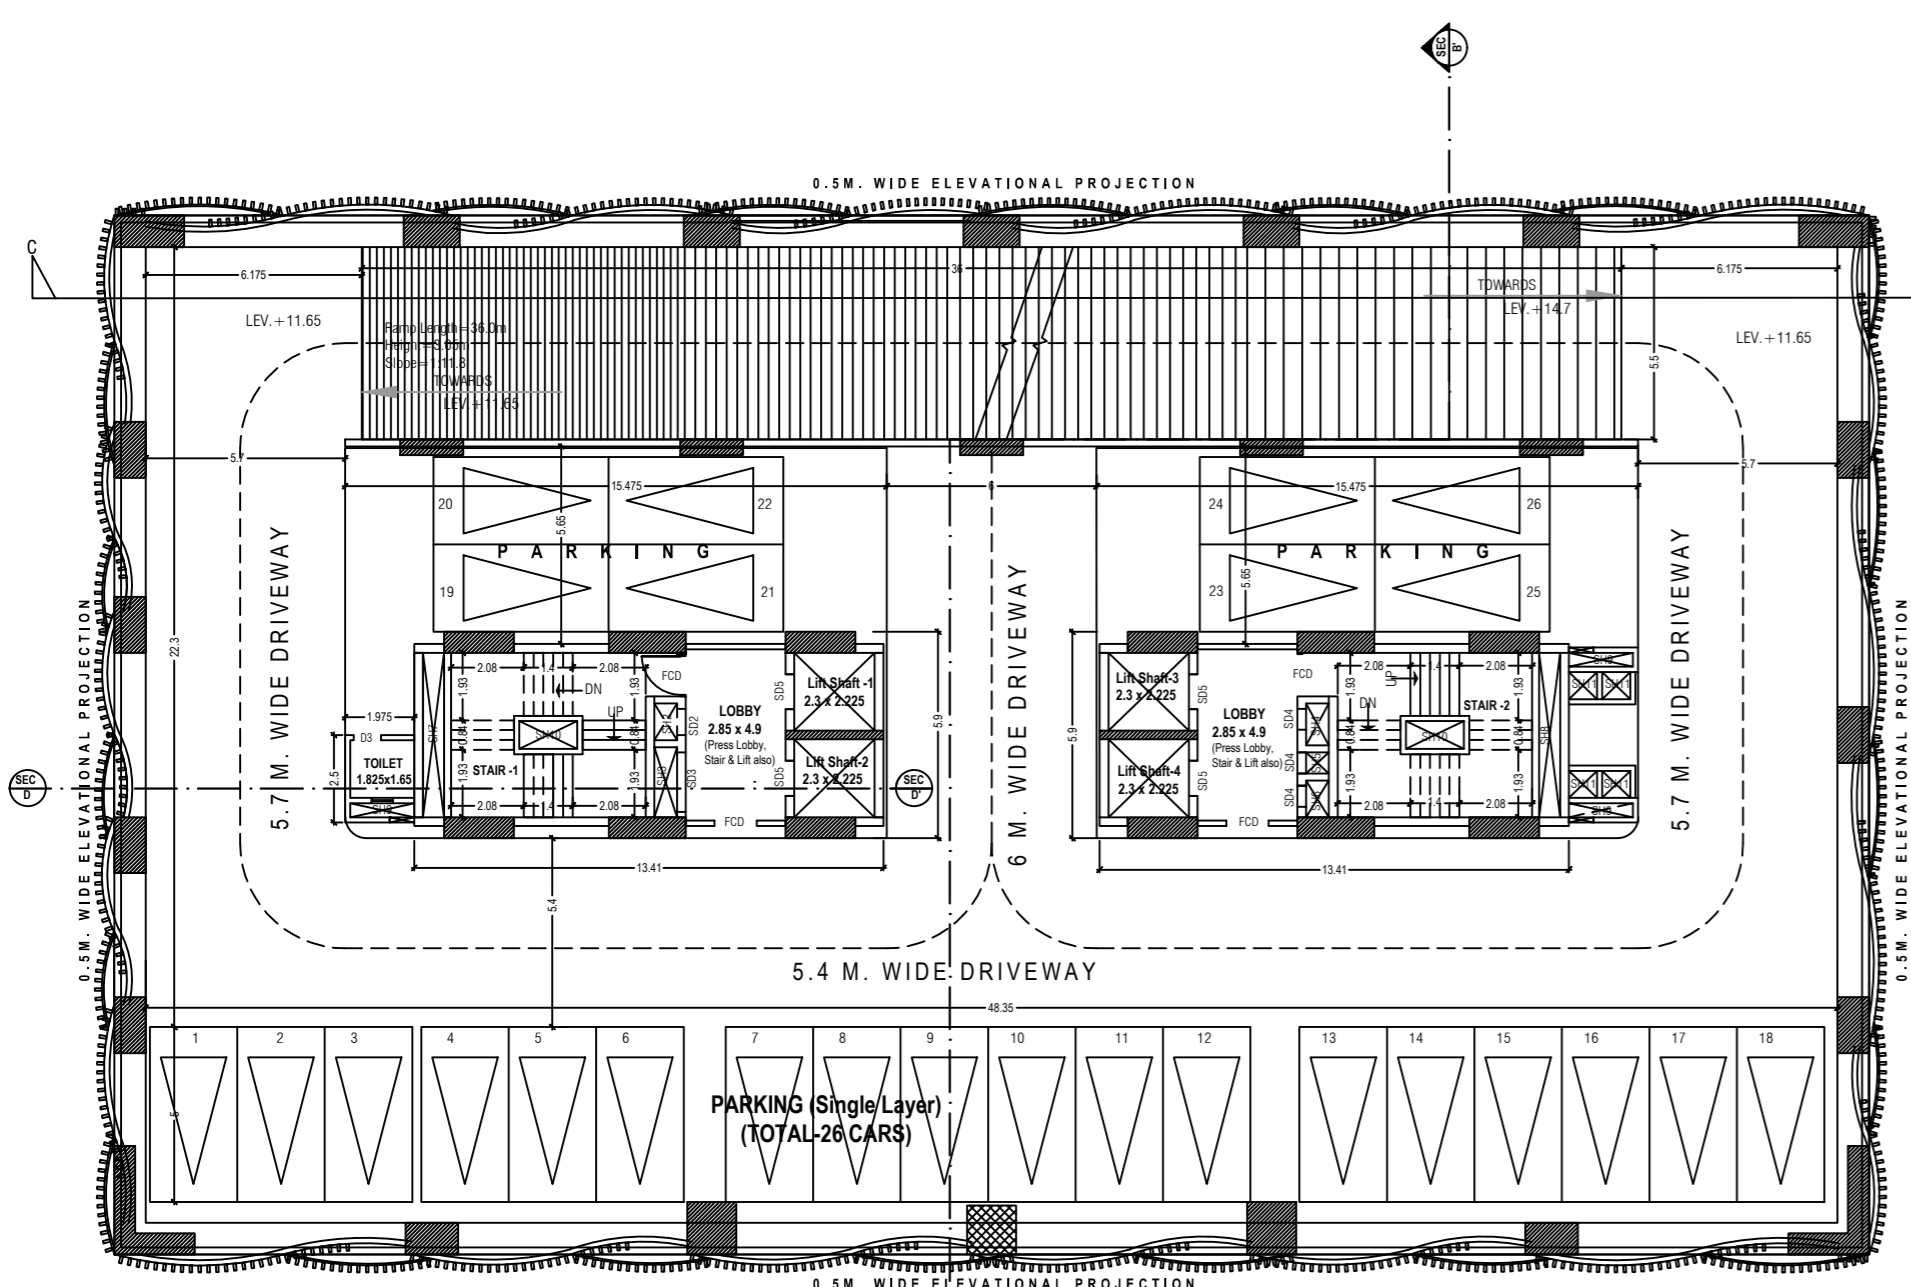


3RD FLOOR PLAN
(CAR PARKING)
 SCALE=1:100
 LEV. +11.65

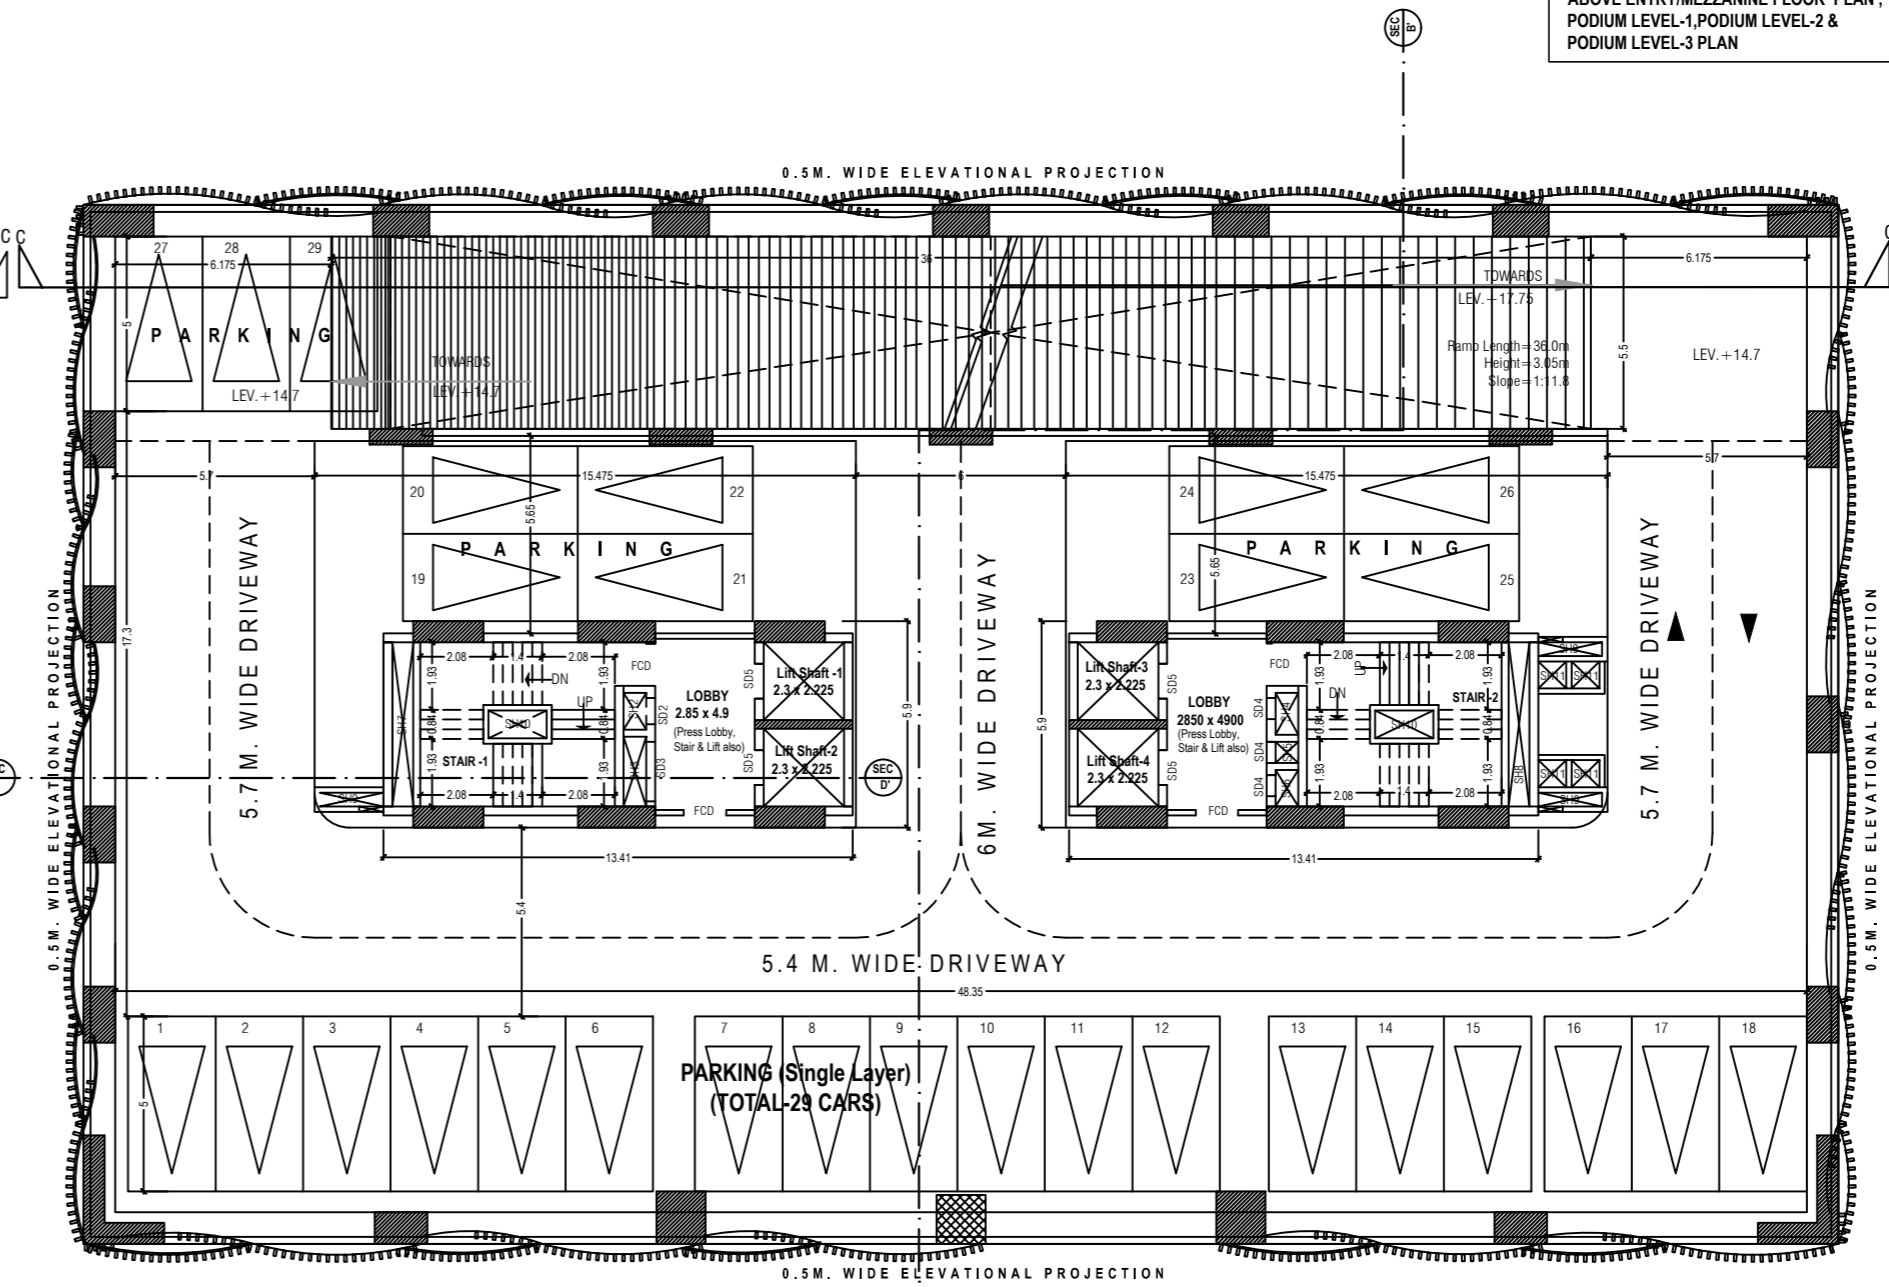

4TH FLOOR PLAN
(CAR PARKING)
 SCALE=1:100
 LEV. +14.7

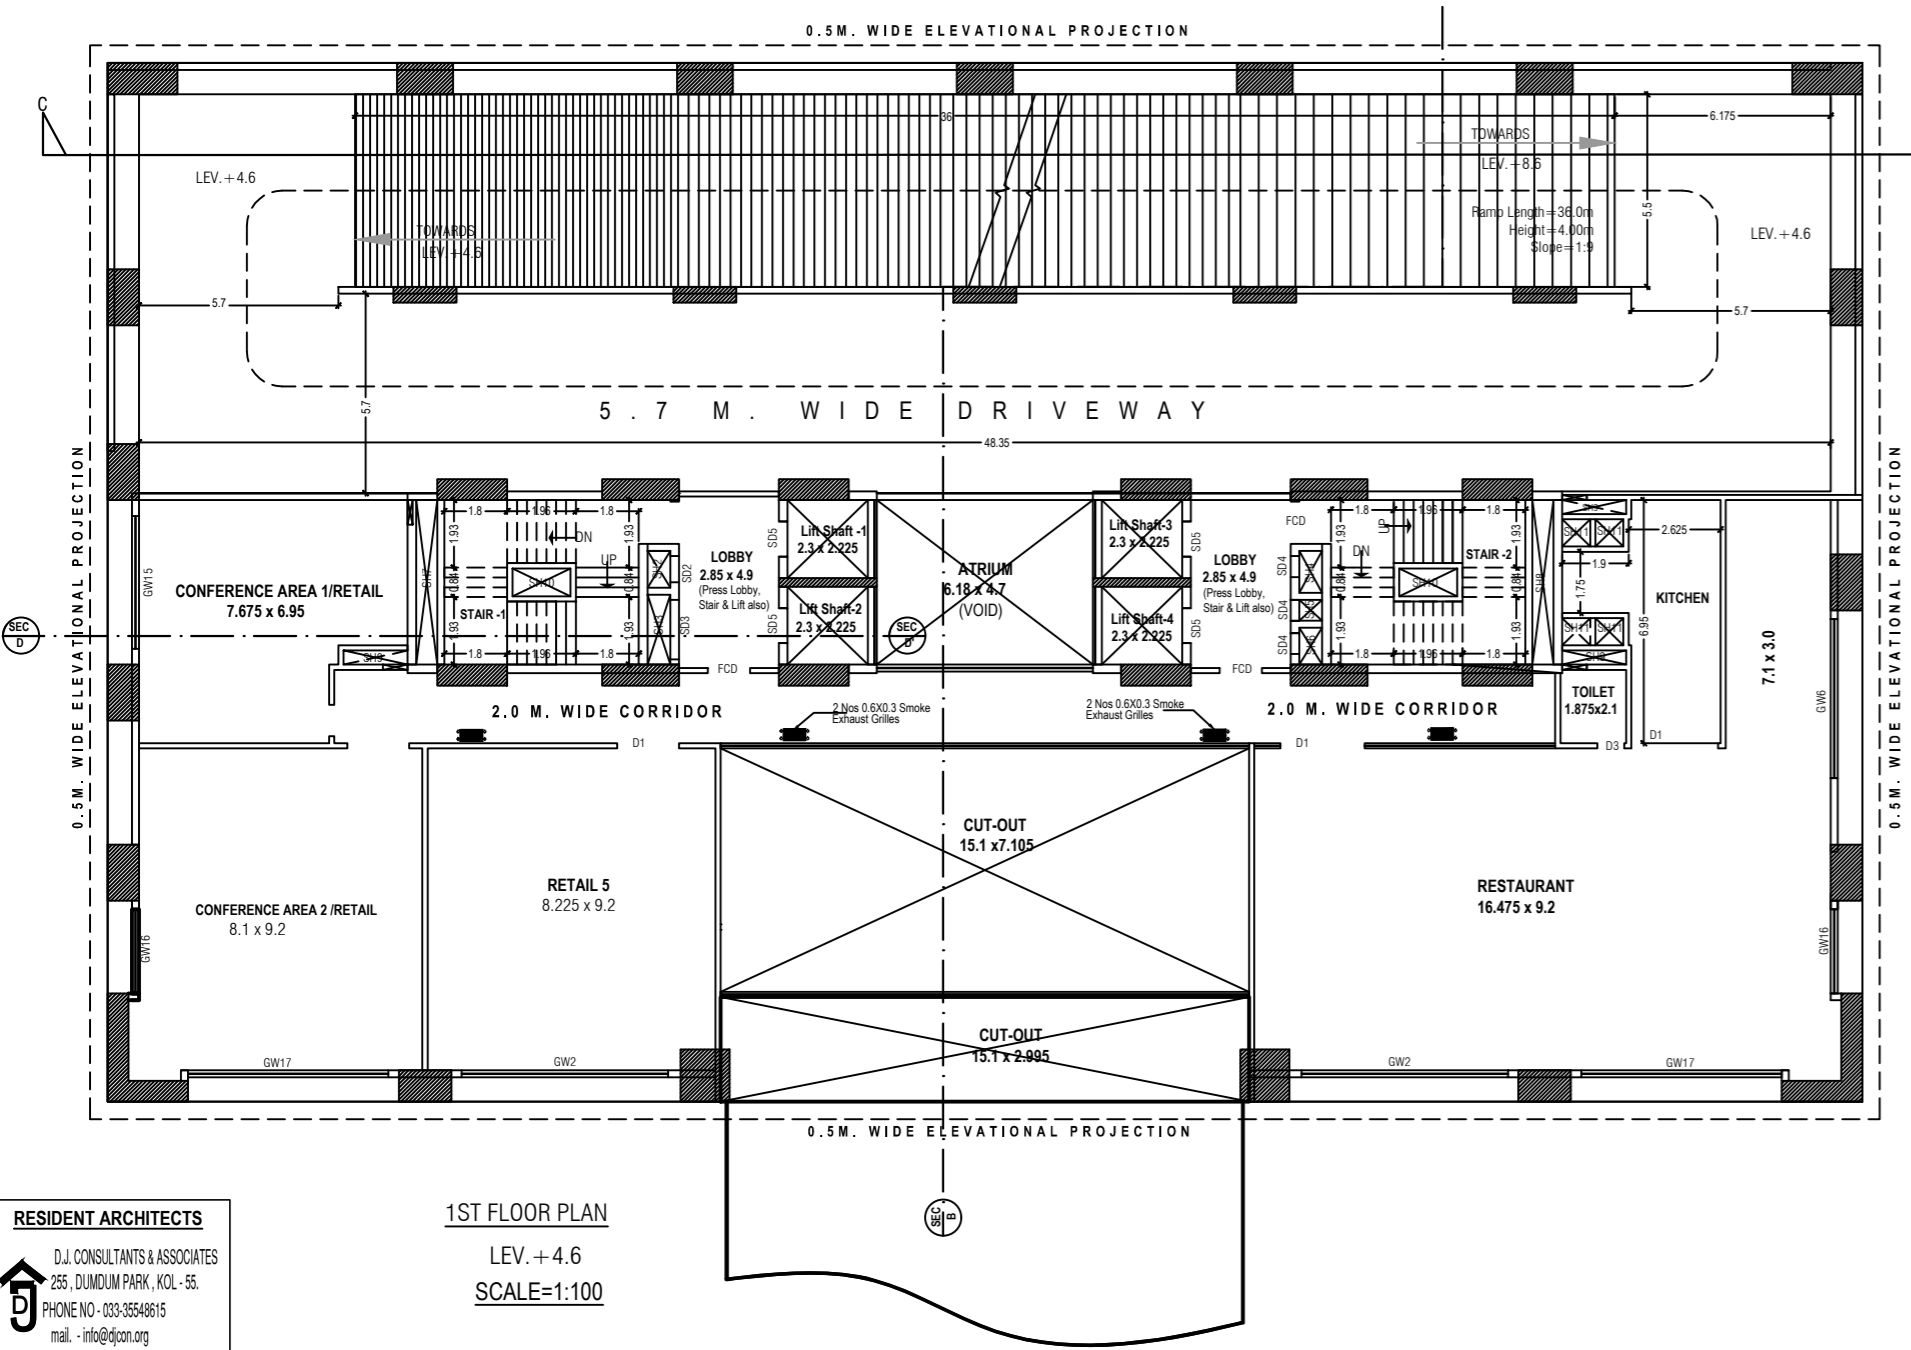


1ST FLOOR PLAN
 LEV. +4.6
 SCALE=1:100

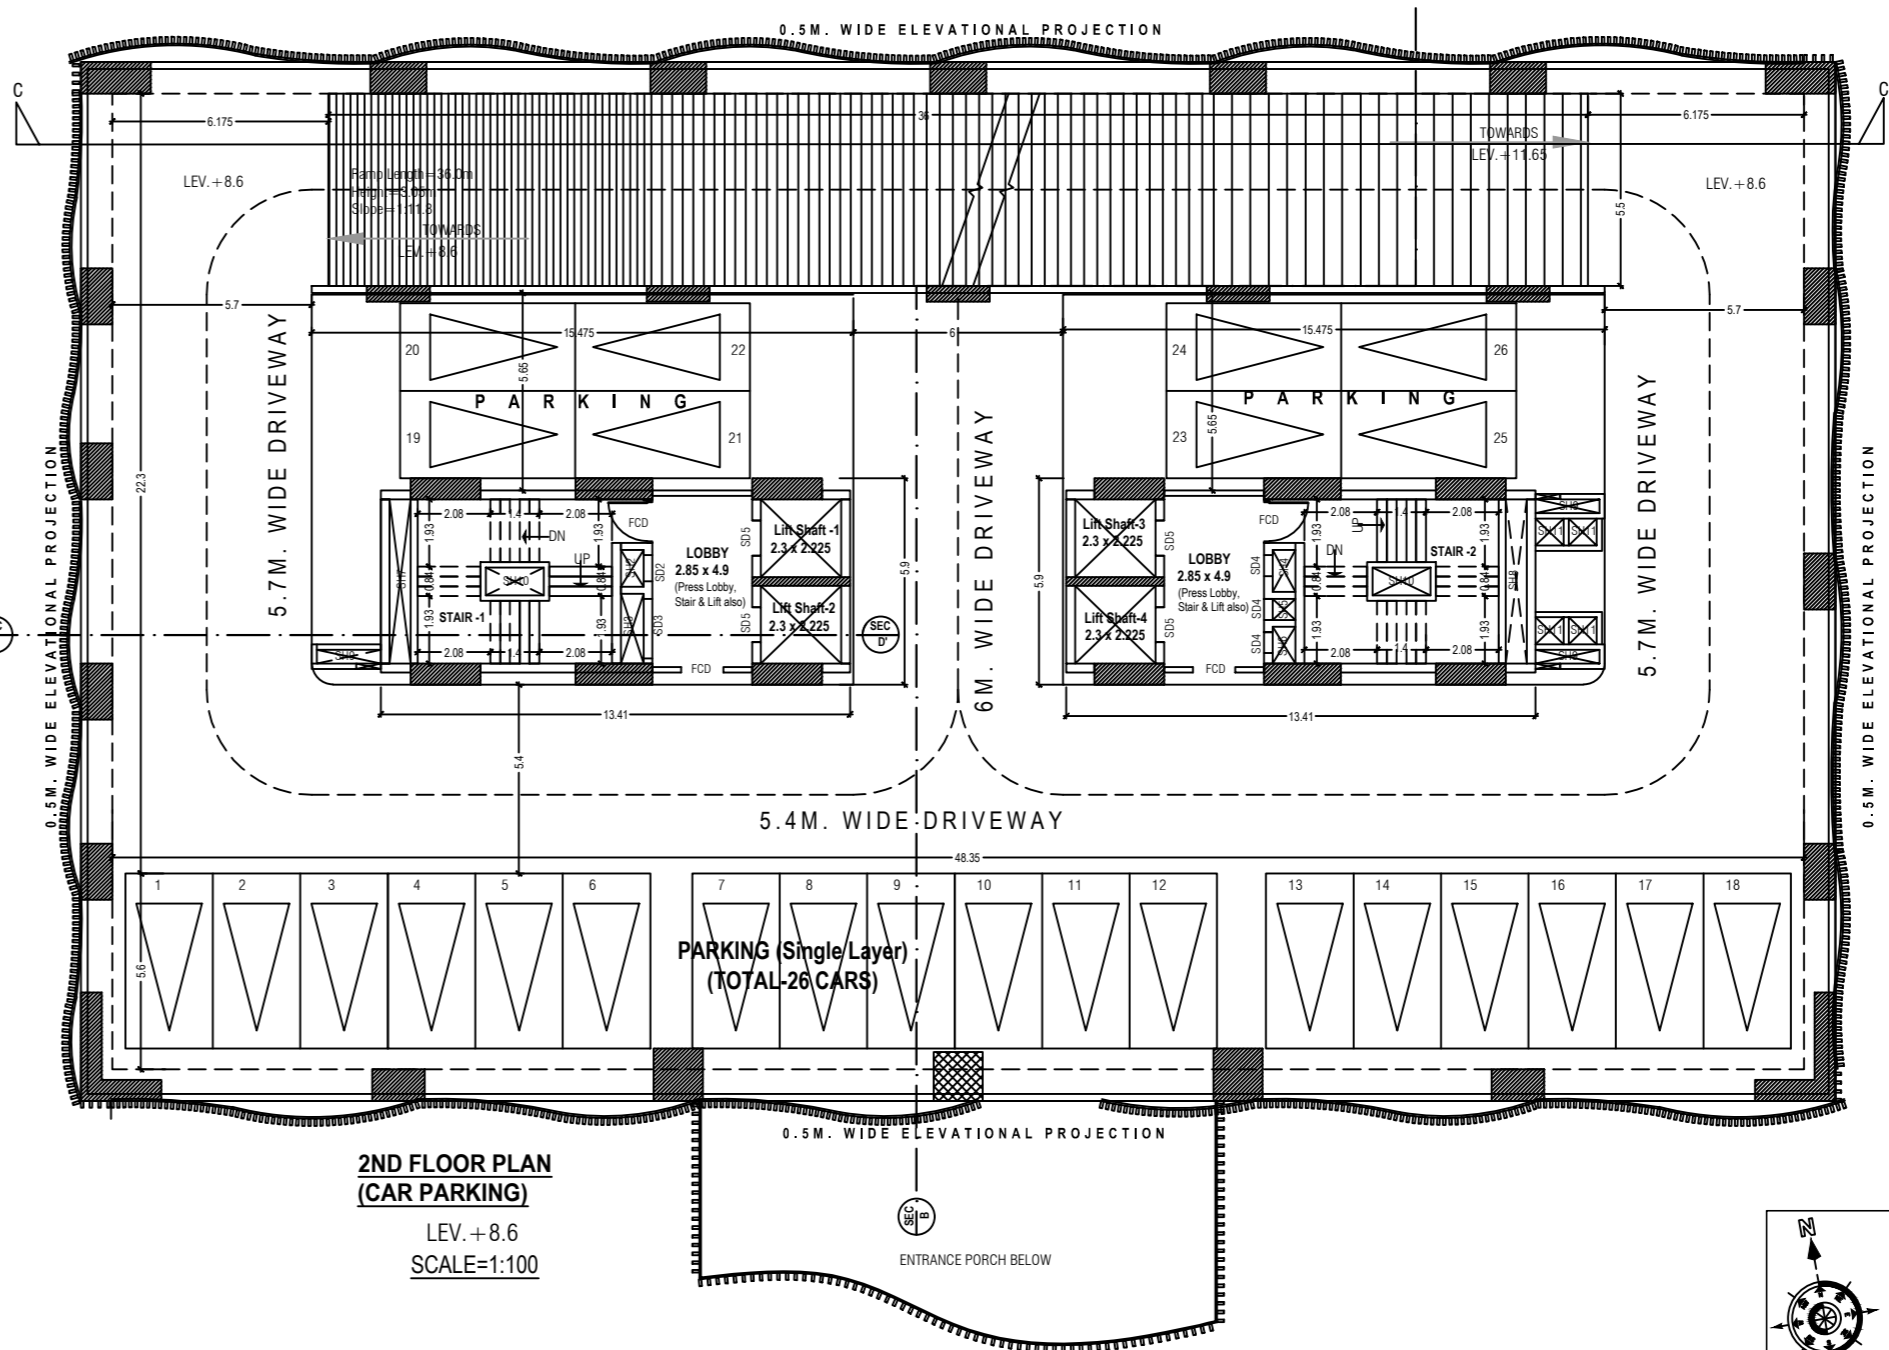

2ND FLOOR PLAN
(CAR PARKING)
 LEV. +8.6
 SCALE=1:100

RESIDENT ARCHITECTS
 D.J. CONSULTANTS & ASSOCIATES
 255, DUMDUM PARK, KOL. - 55.
 PHONE NO.- 033-35548615
 mail - info@djcon.org

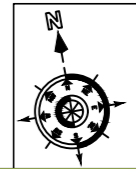

Space For Seal