




SECTION B-B
SCALE 1:100

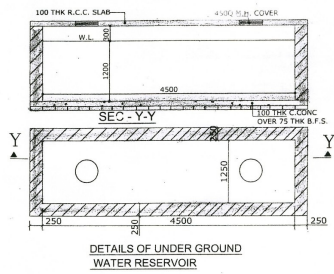

DETAILS OF UNDER GROUND
WATER RESERVOIR

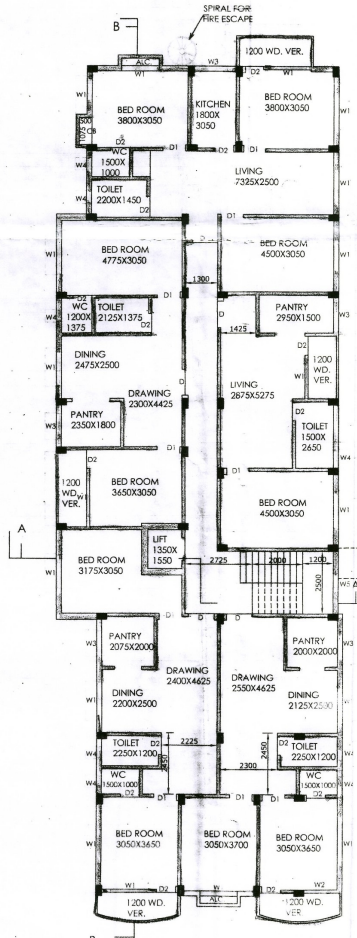

THIRD FLOOR PLAN
SCALE 1:100

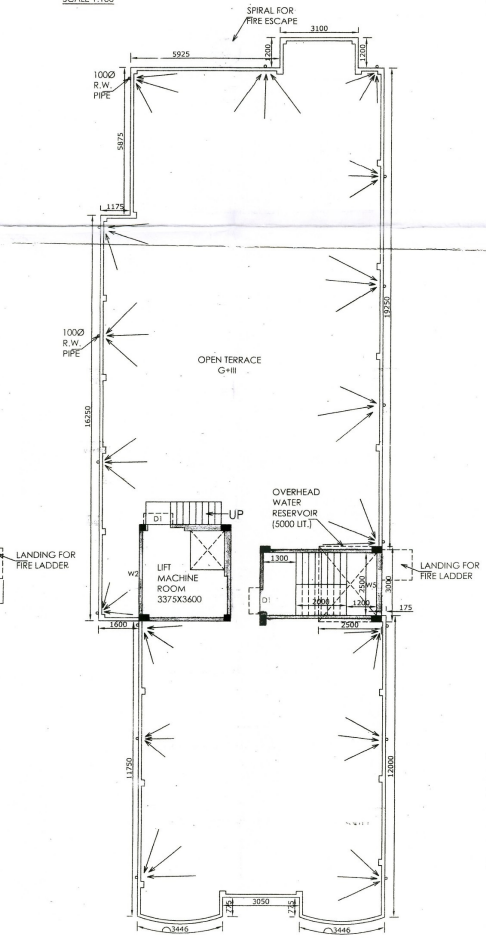

ROOF PLAN
SCALE 1:100

STATEMENT
 BUILDING PLAN FOR PROPOSED PRINCIPALLY RESIDENTIAL & PARTLY COMMERCIAL G+III STORIED BUILDING OF LAKSHMI NARAYAN DE S/O LT. RAJENDRA NATH DE, DILIP KUMAR DE S/O LT. RAJENDRA NATH DE, ANIMA DE D/O LT. RAJENDRA NATH DE, AYAN KUMAR DEY S/O LT. ASHOK KUMAR DEY & NAMITA DEY W/O LT. ASHOK DEY UNDER HOLD. NO. 51/36; WARD NO. 23; MOH: DEY GOLI; R.S. DAG NO.-5904,5931, R.S. KHA-4784,709,4713,1408, L.R. DAG.7385,7358, L.R. KHATTIAN NO. 5770, 15571; J.L. NO.-20, MOUZA & P.S. CHINSURAH, UNDER HOOGHLY-CHINSURAH MUNICIPALITY, DIST. HOOGHLY.

AREA STATEMENT

TOTAL LAND AREA	: 8K-13 CH-0 SFT OR 0.146 SAHA 941.71 SQM
EXIST. GROUND FLOOR COVD. AREA	: 2100 SFT OR 195.17 SQM
EXIST. 1ST FLOOR COVD. AREA	: 720 SFT OR 66.91 SQM
PROP. PARKING COVD. AREA	: 720 SFT OR 66.91 SQM
PROP. RESIDENTIAL COVD. AREA	: 2740 SFT OR 254.65 SQM
OTHERS (STAIR/LIFT) AREA	: 430 SFT OR 39.56 SQM
PROP. TOTAL GR. FL. COVD. AREA	: 3890 SFT OR 361.52 SQM
PROP. FIRST FLOOR COVD. AREA	: 3890 SFT OR 361.52 SQM
PROP. SECOND FLOOR COVD. AREA	: 3890 SFT OR 361.52 SQM
PROP. THIRD FLOOR COVD. AREA	: 3890 SFT OR 361.52 SQM
PROP. TOTAL RESIDENTIAL (FLAT) COVD. AREA:	: 15560 SFT OR 1446.09 SQM
HEIGHT OF THE BUILDING (FROM G.L.)	: 12.5 M
AREA OF OPEN SPACE LEFT	: 230.21 SQM (39%)
NO. OF STAIR : 1 NO. OF S. TANK : 1	
TOTAL NO. OF FLATS AT 1ST, 2ND, 3RD. FLOOR : 5X3+A (GR. FL.)=19 NOS.	

- Lakshmi Narayan De
- Dilip Kumar De
- Anima De
- Ayan Kumar De
- Ashok Kumar De

SIG. OF OWNERS

Asis Kumar Nandi
 Regd Planner & Estimator
 Hooghly Chinsurah Municipality
 Reg. No. 42 of 2009-20
 SIG. OF ENGINEER

SCHEDULE OF DOORS & WINDOWS:

MKD	WIDTH	HIGHT	MKD	WIDTH	HIGHT
D1	1050	2000	W1	1500	1200
D1	925	2000	W2	1200	1200
D2	750	2000	W3	1000	1050
			W3	1000	1200
			W4	450	600
			W5	900	1500
			W6	900	1050

NOTES:
 * FIRE WINDOWS ARE GRILL COVD. WINDOWS
 * ALL DIMENSIONS ARE IN MM.
 * ALL EXTERNAL WALLS ARE 300TH. & INTERNAL WALLS ARE 125TH. THK.
 * LAND BOUNDARY AS PER PHOTIC POSSESSION



ARCHITECT'S ENGINEER
 ASIS KUMAR NANDI
 REGISTERED ARCHITECT



SCALE: E:100
 1:50
 1:25
 DRAWN BY:
 DATE: 11.02.2019
 CHECKED BY: