




FRONT ELEVATION
SCALE 1:100

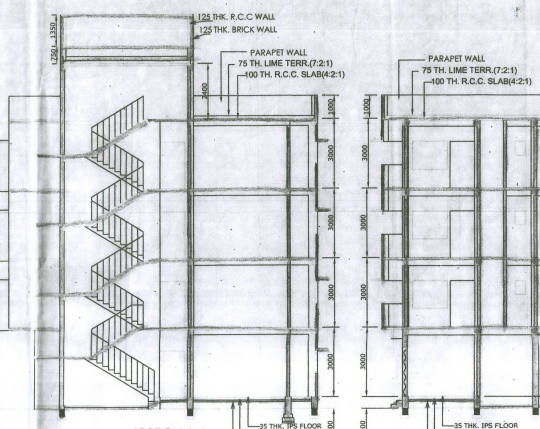


SECTION A-A
SCALE 1:100

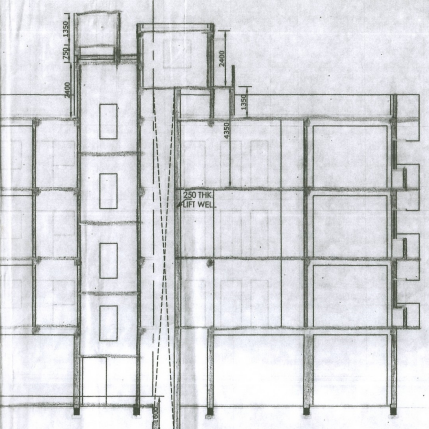


SECTION B-B
SCALE 1:100

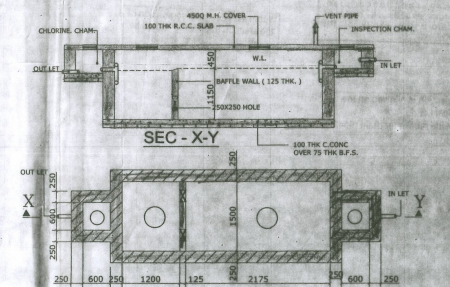


DETAILS OF SEPTIC TANK

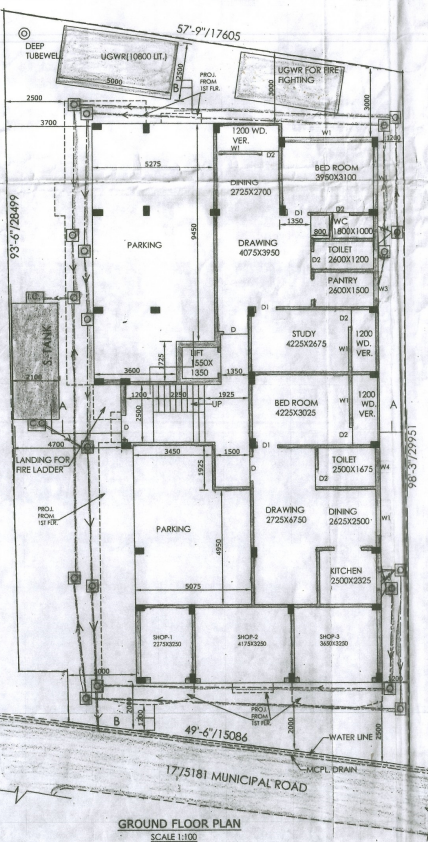

GROUND FLOOR PLAN
SCALE 1:100

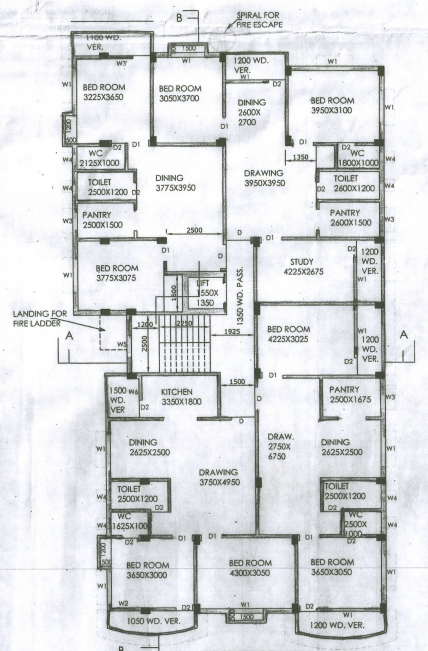


FIRST FLOOR PLAN
SCALE 1:100

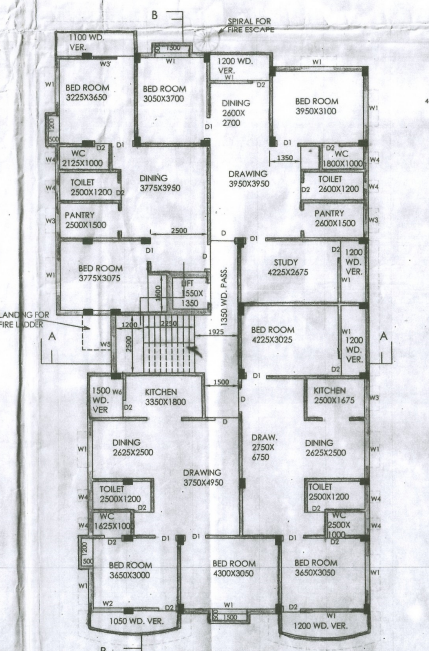

SECOND FLOOR PLAN
SCALE 1:100



DETAIL OF LINTEL WITH CHAJJA
(FOR SPAN OF 1500 MM OR MORE)

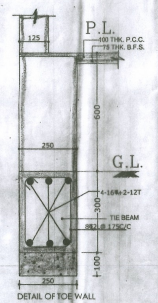

DETAIL OF FLOOR WALL

STATEMENT

BUILDING PLAN FOR PROPOSED PRINCIPALLY RESIDENTIAL & PARTLY COMMERCIAL G+III STOREY BUILDING OF SATYBRATA DEY S/O LT. NARENDRANATH DEY, MALINA DEY W/O LT. DEBABRATA DEY & RUDRA DEY S/O LT. DEBABRATA DEY UNDER HOLD NO. 40/37, WARD NO. 23; MOH. DEY COL. R.S. DAG NO. 5904, R.S. KHATIAN NO. 4708,4709,4710, R. DAG NO. 7358, L.R. KHATIAN NO. 5489, 6913,2891; LL NO.-20, MOUZA & P.S. CHINSURAH, UNDER HOOGHLY, CHINSURAH MUNICIPALITY, DIST. HOOGHLY.

AREA STATEMENT

TOTAL LAND AREA : 7K-19 CH-0 SFT OR 0.132 SAHA 531.17 SQM.
 EXIST. GROUND FLOOR COVD. AREA : 4050 SFT OR 376.30 SQM.
 PROP. GROUND FLOOR COVD. AREA : 576 SFT OR 53.45 SQM.
 (TO BE DEMILISHED)

PROP. COMMERCIAL COVD. AREA : 396 SFT OR 36.57 SQM.
 PROP. RESIDENTIAL COVD. AREA : 969 SFT OR 89.13 SQM.
 OTHERS (STAIR, LIFT AREA) : 1827 SFT OR 169.8 SQM.
 PROP. FIRST FLOOR COVD. AREA : 3482 SFT OR 320.82 SQM.
 PROP. SECOND FLOOR COVD. AREA : 3482 SFT OR 320.82 SQM.
 PROP. THIRD FLOOR COVD. AREA : 3482 SFT OR 320.82 SQM.
 PROP. TOTAL RESIDENTIAL (FLAT) COVD. AREA : 13482 SFT OR 1247.4 SQM.
 HEIGHT OF THE BUILDING (FROM G.L.) : 12.5 M
 AREA OF OPEN SPACE LEFT : 212.36 SQM (28.82%)
 NO. OF STAIRS : 1 NO. OF S. TANK : 1
 TOTAL NO. OF FLATS AT 1ST, 2ND, 3RD FLOOR : 4X3+2=14 NOS.

1. *Satyabrata Dey*
 2. *Malina Dey*
 3. *Rudra Dey*

SIG. OF OWNERS

Ashis Kumar Nath
 Ashis Kumar Nath
 Regd. Planner & Estimator
 Hooghly Chinsurah Municipality
 Reg. No. 47 at 2019-20

SIG. OF ENGINEER

SCHEDULE OF DOORS & WINDOWS

(MWD)	WIDTH	HEIGHT	MWD	WIDTH	HEIGHT
D	1050	2000	W1	1500	1200
D1	1250	2200	W2	1200	1100
D2	750	2000	W3	1000	1000
			W4	450	600
			W5	900	1500
			W6	900	1000

NOTES:
 *PROP. WINDOWS ARE GRILL COVD.
 *ALL DIMENSIONS ARE IN MM.
 *EXCEPT T.D. & STAIR WINDOW
 *ALL EXTERNAL WALLS ARE EXTERIOR & INTERNAL WALLS ARE INTERIOR.
 *LAND BOUNDARY AS PER PHYSICAL POSSESSION

ARCHITECTS & ENGINEER
 PRADEEP MOHANTY & CO.
 BARANAGUR, CHINSURAH

SCALE: 1:100
 1:50
 1:25
 DATE: 11.02.2020
 DRAWN BY:
 CHECKED BY: