



THIS DRAWING IS A PRIVATE AND CONFIDENTIAL COMMUNICATION AND THE PROPERTY OF MANIRAMKA AND ASSOCIATES AND MUST NOT BE COPIED OR LENT WITHOUT THE CONSENT OF MANIRAMKA AND ASSOCIATES.


NOTES:
FOR DOOR AND WINDOW SCHEDULE REFER TO NO. FORTUNE HEIGHTS/2016/CL-1/1

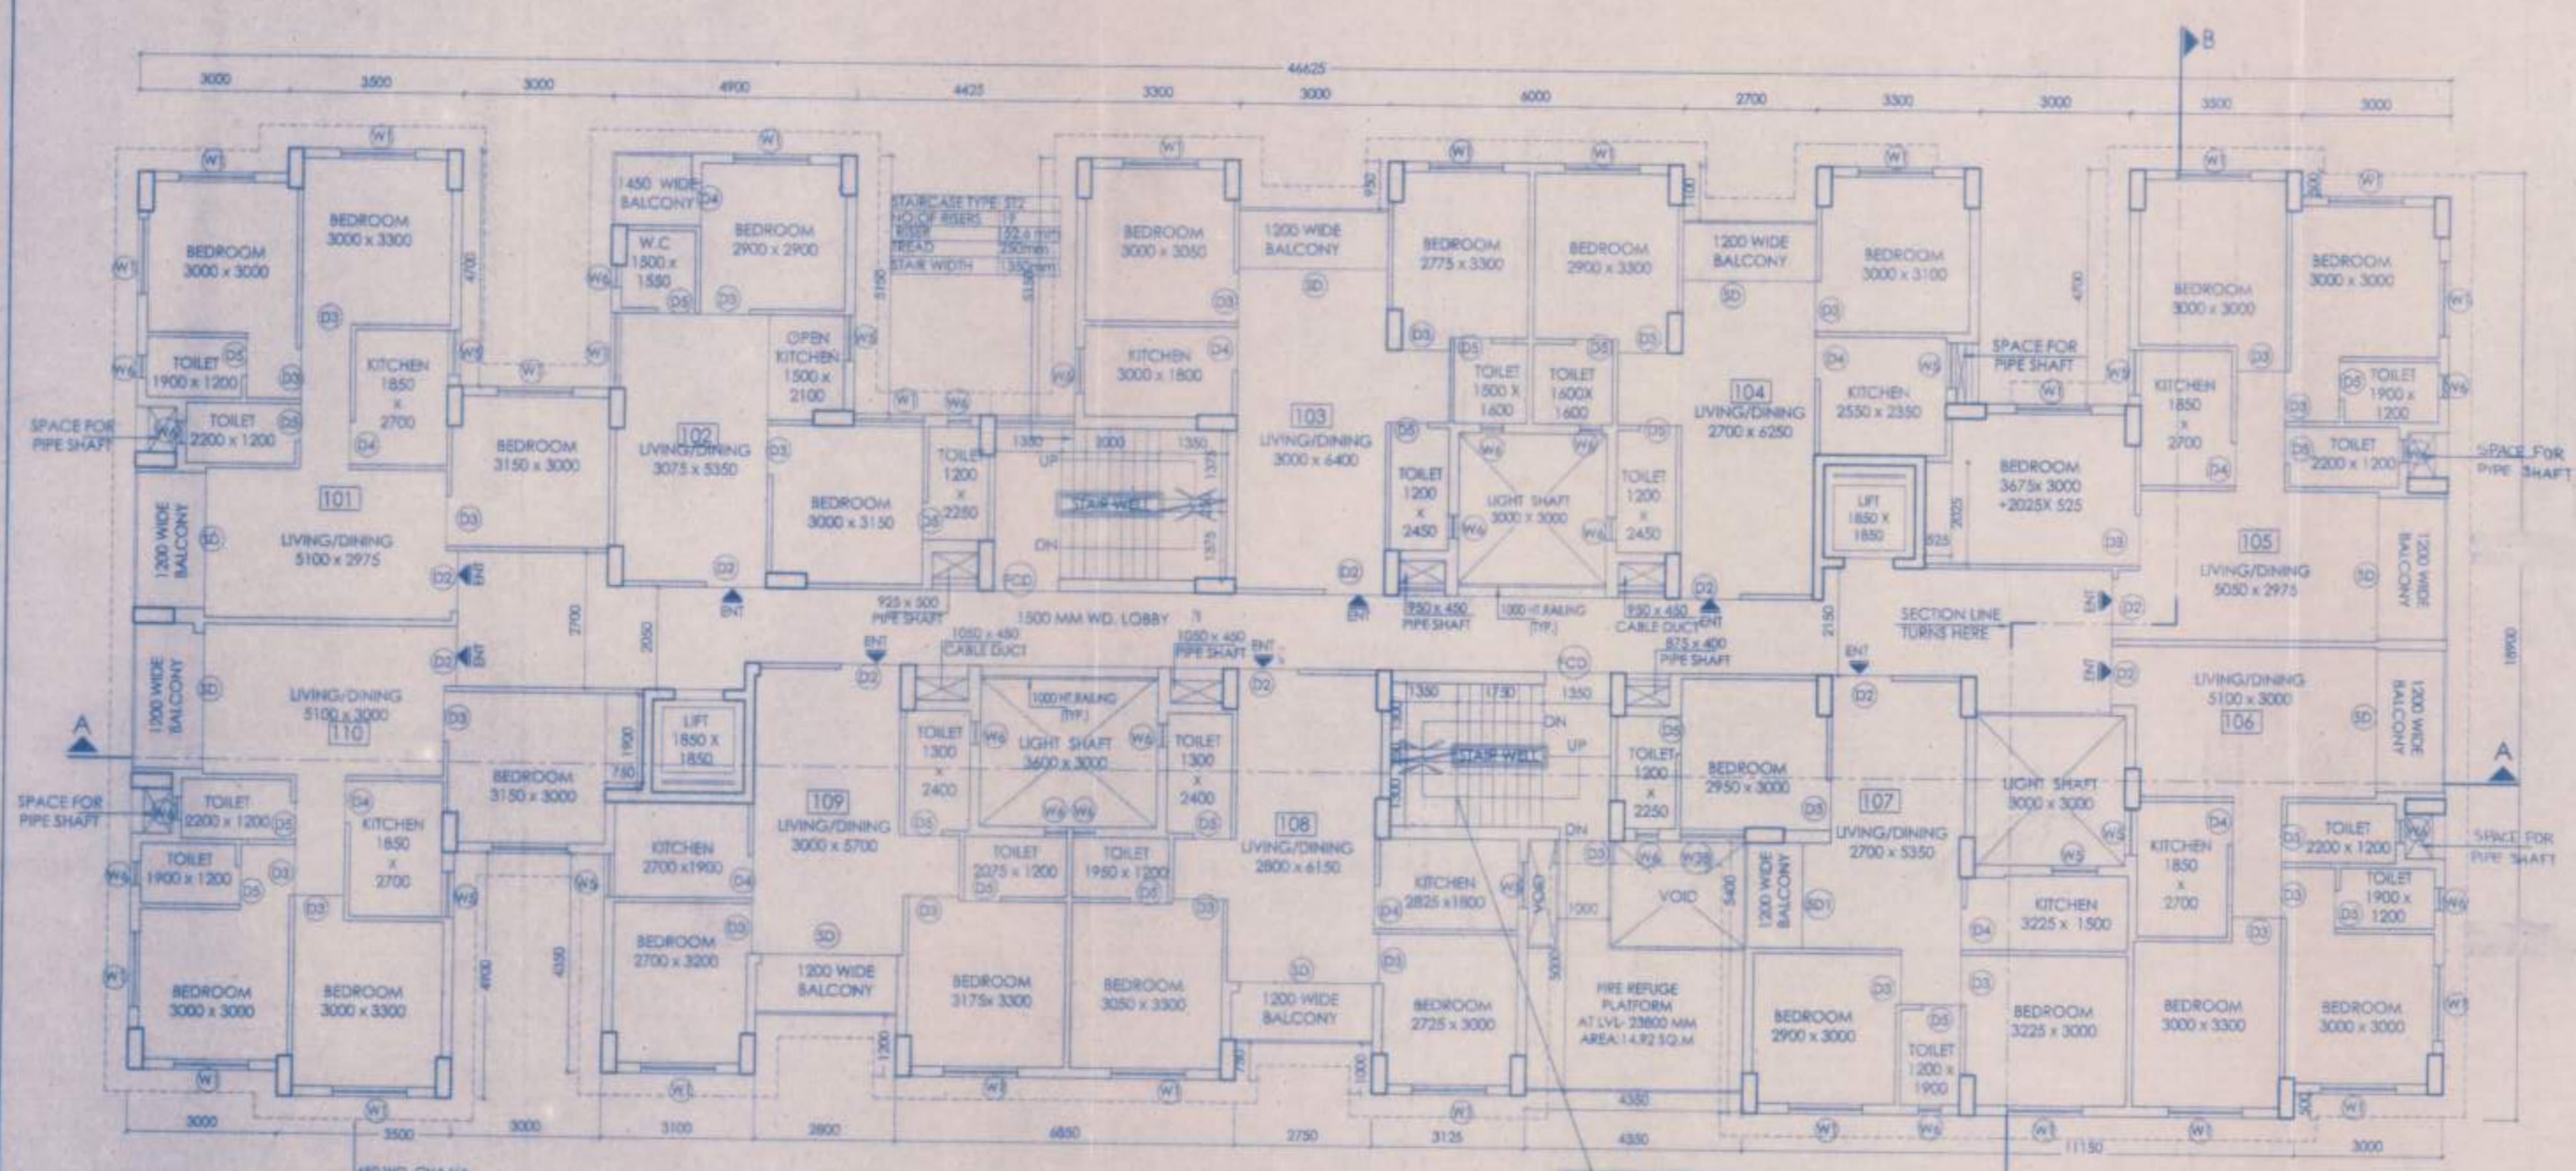

EIGHTH FLOOR PLAN

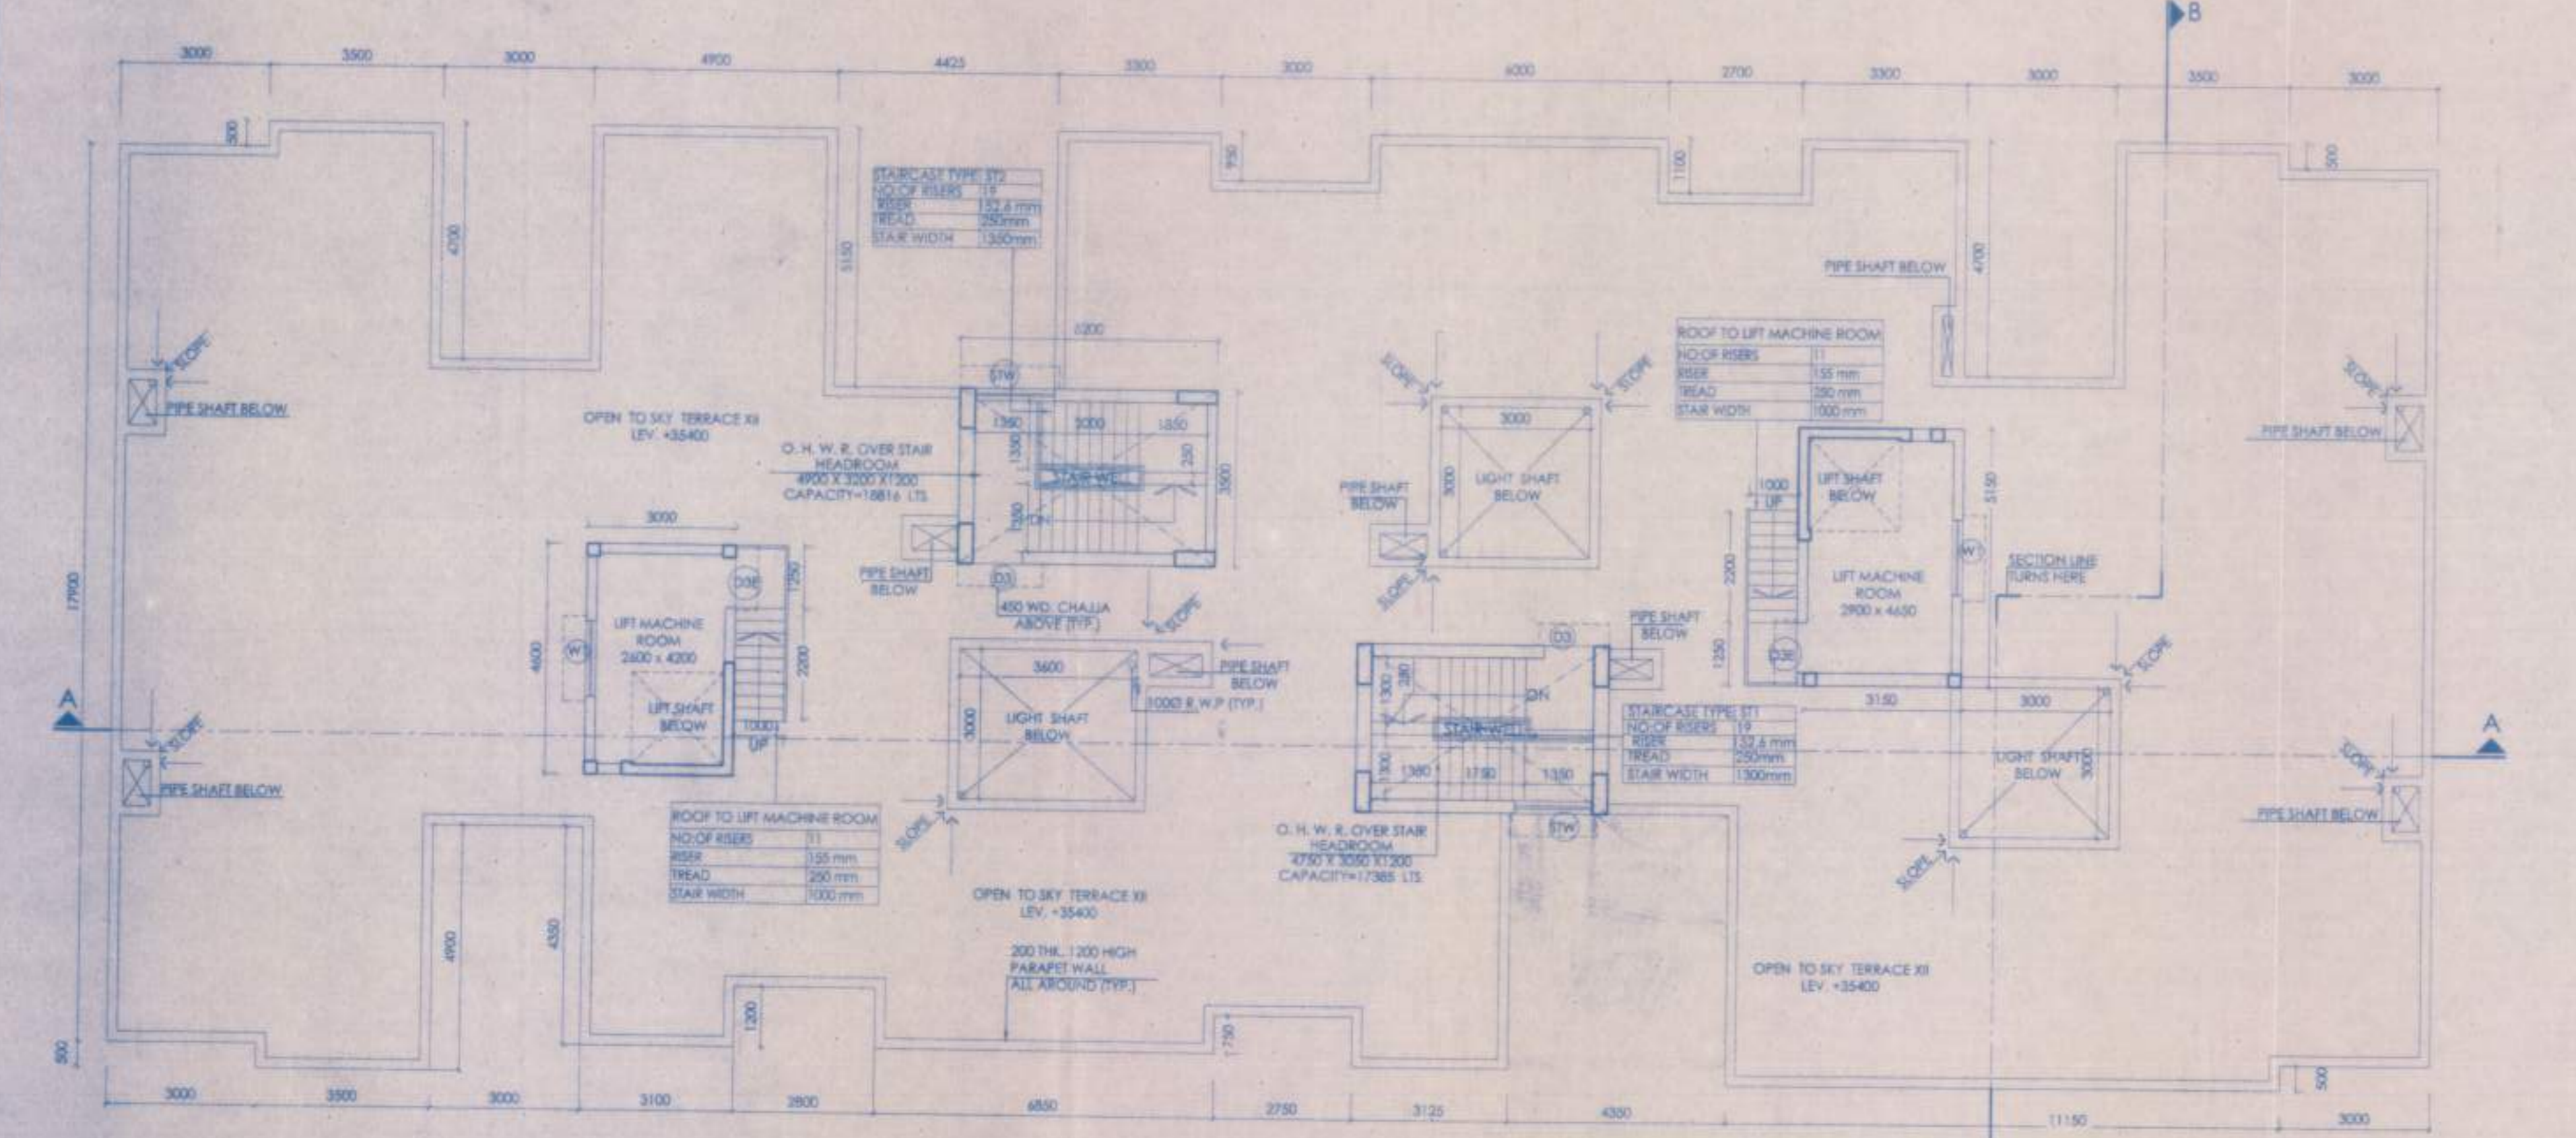

ROOF PLAN

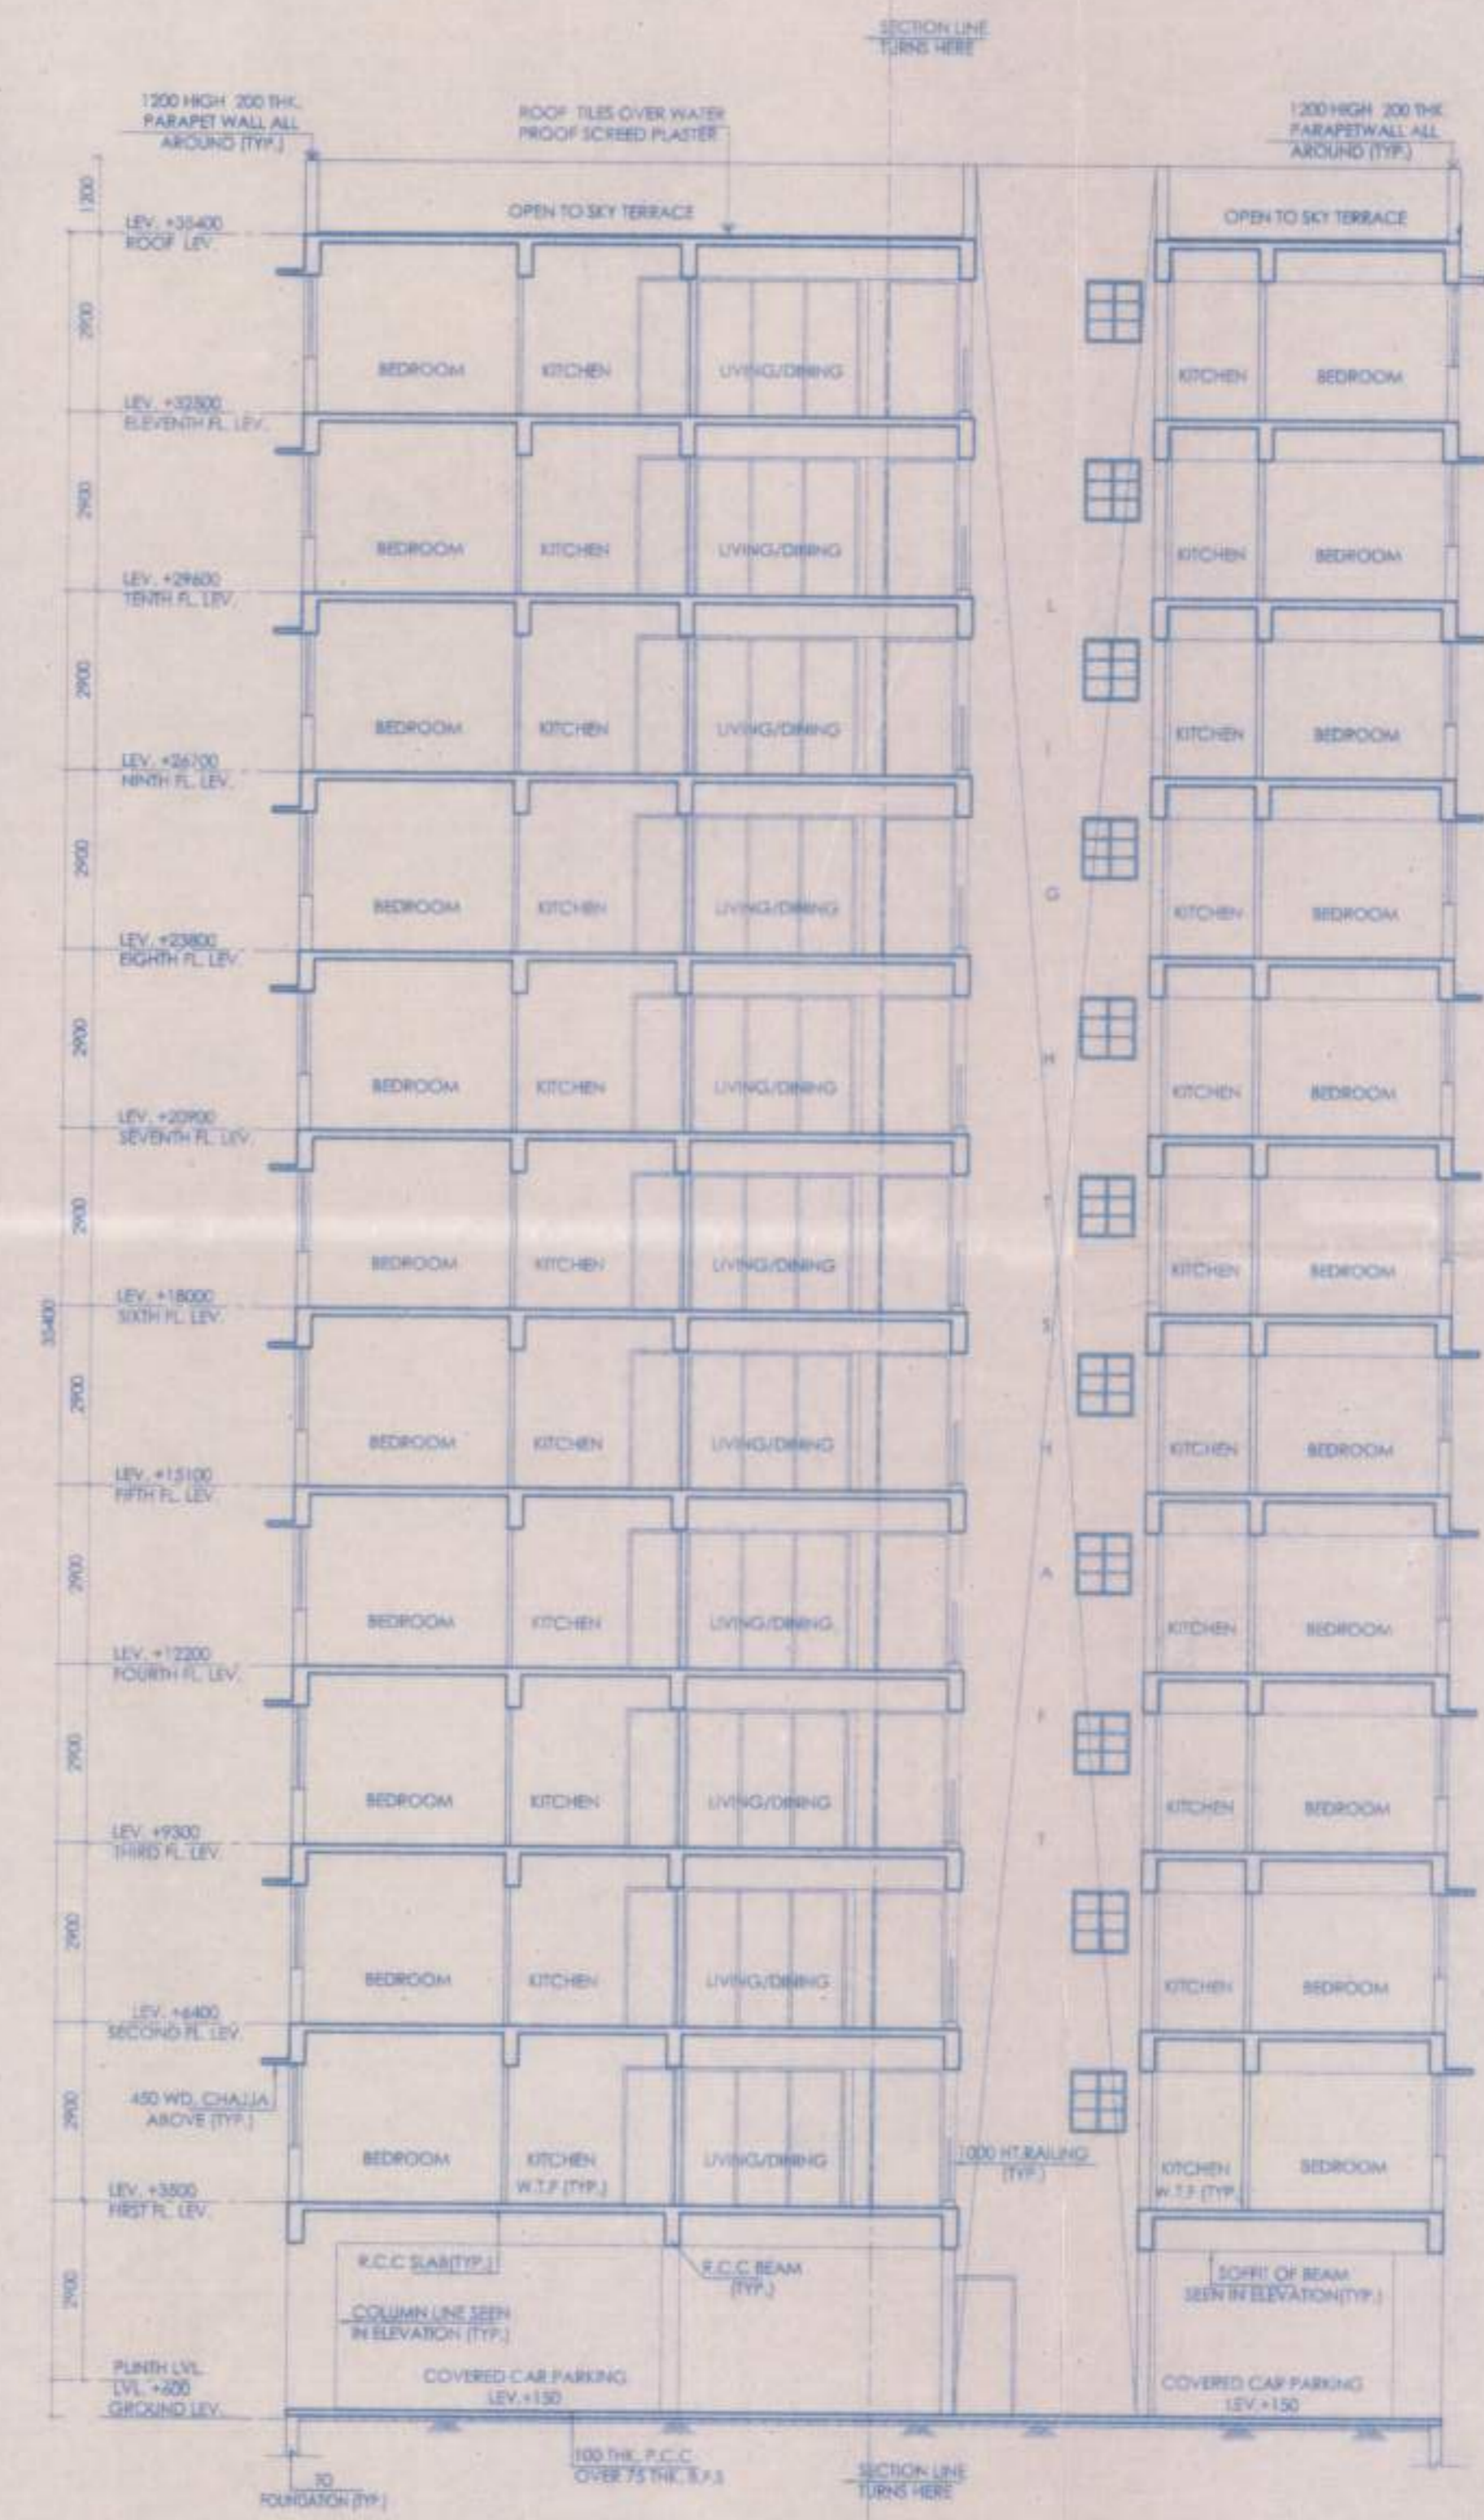

SECTION B-B

CERTIFICATE OF ARCHITECT
I DO HEREBY CONFIRM AND CERTIFY WITH FULL RESPONSIBILITY THAT THE BUILDING PLAN HAS BEEN PREPARED BY ME KEEPING THE PROVISION OF N.B.C. OF INDIA AND CERTIFY THAT IT IS SAFE AND STABLE IN ALL RESPECT.

Sunil Maniramka
SUNIL MANIRAMKA (B. Arch.)
Consulting Architect
Council of Architects (Reg. No. CA/9316598)

SIGN. OF ARCHITECT

CERTIFICATE OF ENGINEER
THE STRUCTURAL DESIGN AND DRAWINGS OF BOTH FOUNDATION AND SUPER STRUCTURE OF THE BUILDING HAS BEEN MADE BY ME CONSIDERING THE SOIL TEST REPORT SUBMITTED BY GEOCON, 55, BADAN ROY LANE, BELAGHATA, KOLKATA - 700010, AND ALSO CONSIDERING ALL POSSIBLE LOADS, SEISMIC LOAD AND THE MOMENTS GENERATED BY THE PROPOSED STRUCTURE AS PER BIS & THE NATIONAL BUILDING CODE OF INDIA & CERTIFIED THAT IT IS SAFE & STABLE IN ALL RESPECT & THESE PROVISIONS SHALL BE ADHERED TO DURING THE CONSTRUCTION.

C.P. Khawra
CHANDI PRASAD KHAWRA
BE (CIVIL), ME (STRUCT.), MIE (INDIA)
ESE - I/2

SIGN. OF STR. ENGINEER

CERTIFICATE OF GEO-TECHNICAL ENGINEER
THIS IS TO CERTIFY THAT THE SOIL TEST HAS BEEN PERFORMED BY ME FOR THIS PROJECT.

Prasanta Kumar Ghosh
Prasanta Kumar Ghosh
Geotechnical Engineer
B.E., M. Tech., M.I.G.S., LM-3583

SIGN. OF GEO-TECHNICAL ENGINEER

CERTIFICATE OF OWNER
THIS IS TO CERTIFY THAT I SHALL NOT ON A LATER DATE MAKE ANY ADDITION OR ALTERATION TO THIS PLAN. IT IS CERTIFIED THAT I HAVE DONE THROUGH THE N.B.C. OF INDIA AND ALSO ABIDE BY THOSE RULES DURING AND AFTER CONSTRUCTION OF BUILDING.

Sanjay Paul Bhattacharya
Sanjay Paul Bhattacharya
Director
FOR FORTUNE PARK HOUSING PROJECTS (P) LTD.

SIGN. OF OWNER

PROJECT
REVISED PLAN OF G+11 (35.4 M. HT.) STORED BUILDING NOS. (A.B.C.)J.K.L.M.N, D.H.F.G & CLUB AND G+7 (25.8M HT) STORED BUILDING NO-E, AT 168 KRISHNANAGAR ROAD (NH -34), R.S./L.R. DAGVINO 1576, 1577, 1578, 1579, 1581, 1589, 1590, 1591, 1592, 1593, 1594, 1599, 1600, 1600/1754, 1600/1755, 1578/1752, 1578/1753, 1579/1752 AND 1599/1756 UNDER L.R. KHATIAN NO.1772 UNDER MOUZA: MOYNAGADI, J.L.NO. 06 IN SANSAD NO.-VII UNDER P.O.- NOAPARA, P.S -BARASAT, NORTH 24 PARGANAS UNDER PASCHIM KHILKAPUR GRAM PANCHAYAT, WEST BENGAL. PREVIOUS SANCTIONED S.L. NO.- 64, DATED ON-27.02.2014

SANCTION DRAWING
BLOCK-I (BLOCK-C SIMILAR)
EIGHTH FLOOR PLAN, ROOF PLAN AND SECTION B-B

STRUCTURAL CONSULTANTS - Mr. Chandni Prasad Khawra
BE (CIVIL), ME (STRUCT.), MIE (INDIA)

DATE: 30.05.16 | SCALE: 1:100 DEALT - MAYURI | DRG. NO. FORTUNE HEIGHTS/2016/CL-1/1

ARCHITECTS:
MANIRAMKA AND ASSOCIATES
74 B. A. J. C. BOSE ROAD, KOLKATA-700 016
PHONE : (033) 2217 8329
E mail: maniramka@vsnl.net

SHEET NO. 11

NORTH AS/SITE

RD

PLAN PERMITTED
SL No-53
Dt-16/8/16

Pradhan
Paschim Khilkapur Gram Panchayat
Barasat Block-I, North 24-Pgs.