

NOTES:
FOR DOOR AND WINDOW SCHEDULE REFER DRG. NO. - FORTUNE HEIGHTS/SD/BLK. 86.106

PLAN PERMITTED
92xH/16/16/16
Proddhan
Paschim Khilkapur Gram Panchayat
Barasat Block-I, North-24-Pgs.



SL. NO - 53
8E - 16/8/16

CERTIFICATE OF ARCHITECT

I DO HEREBY CONFIRM AND CERTIFY WITH FULL RESPONSIBILITY THAT THE BUILDING PLAN HAS BEEN PREPARED BY ME KEEPING THE PROVISION OF N.B.C. OF INDIA AND CERTIFY THAT IT IS SAFE AND STABLE IN ALL RESPECT

Sunil Maniramka
SUNIL MANIRAMKA, (B. Arch.)
Consulting Architect
Council of Architecture (Reg. No. CA/3716656)

SIG. OF ARCHITECT

CERTIFICATE OF ENGINEER

THE STRUCTURAL DESIGN AND DRAWINGS OF BOTH FOUNDATION AND SUPER STRUCTURE OF THE BUILDING HAS BEEN MADE BY ME CONSIDERING THE SOIL TEST REPORT SUBMITTED BY GEOCON-55, BADAM ROY LANE, BELAGHATA KOLKATA - 700010, AND ALSO CONSIDERING ALL POSSIBLE LOADS, SEISMIC LOAD AND THE MOMENTS GENERATED BY THE PROPOSED STRUCTURE AS PER IS & THE NATIONAL BUILDING CODE OF INDIA & CERTIFIED THAT IT IS SAFE & STABLE IN ALL RESPECT & THESE PROVISIONS SHALL BE ADHERED TO DURING THE CONSTRUCTION.

Chandi Prasad Khanra
CHANDI PRASAD KHANRA
BE (CIVIL), ME (STRUCT.), MIE (INDIA)
E.S.E - 1/2

SIG. OF STR. ENGINEER

CERTIFICATE OF GEO-TECHNICAL ENGINEER

THIS IS TO CERTIFY THAT THE SOIL TEST HAS BEEN PERFORMED BY ME FOR THIS PROJECT

Prasanta Kumar Ghosh
PRASANTA KUMAR GHOSH
Geotechnical Engineer
B.E., M.Tech., M.I.G.S., I.M. 3583

SIG. OF GEO-TECHNICAL ENGINEER

CERTIFICATE OF OWNER

THIS IS TO CERTIFY THAT I SHALL NOT ON A LATER DATE MAKE ANY ADDITION OR ALTERATION TO THIS PLAN. IT IS CERTIFIED THAT I HAVE GONE THROUGH THE N.B.C. OF INDIA AND ALSO ABIDE BY THOSE RULES DURING AND AFTER CONSTRUCTION OF BUILDING

Ramesh Narayan Ghosh
RAMESH NARAYAN GHOSH
Director

SIG. OF OWNER

PROJECT

REVISED PLAN OF G+11 (35.4 M. HT.) STORED BUILDING NOS. (A,B,C,I,J,K,L,M,N,P,H,F,G & CLUB) AND G+1 (23.5M HT) STORED BUILDING NO. AT 168 KRISHNANAGAR ROAD (NH-34); R.S./R. DAGVNO 1576, 1577, 1578, 1579, 1581, 1589, 1590, 1591, 1592, 1593, 1594, 1599, 1600, 1600/1754, 1600/1755, 1578/1752, 1578/1753, 1579/1752 AND 1599/1756 UNDER L.R.KHATIAN NO.1772 UNDER MOUZA: MOYNAGADI, J.L.NO. 06 IN SANSAD NO-VII UNDER P.O.- NOAPARA, P.S -BARASAT, NORTH 24 PARGANAS UNDER PASCHIM KHILKAPUR GRAM PANCHAYAT, WEST BENGAL. PREVIOUS SANCTIONED S.L. NO. - 64, DATED ON- 27.02.2014

SANCTION DRAWING

BLOCK - B (BLOCK - J SIMILAR)


8TH FLOOR PLAN, ROOF PLAN & SECTION CC

STRUCTURAL CONSULTANTS : Mr. Chandi Prasad Khanra BE (CIVIL), ME (STRUCT.), MIE (INDIA) SHEET NO. 07


DATE : 30.05.16 | SCALE : 1:100 | DEALT : A/PARNA | DRG. NO. - FORTUNE HEIGHTS/SD/BLK 86.J/ 07

ARCHITECTS : MANIRAMKA AND ASSOCIATES
74 B, A. J. C. BOSE ROAD, KOLKATA-700 016
PHONE : (033) 2217 8329
Email: maniramka@vsnl.net


NORTH AS/SITE
RO

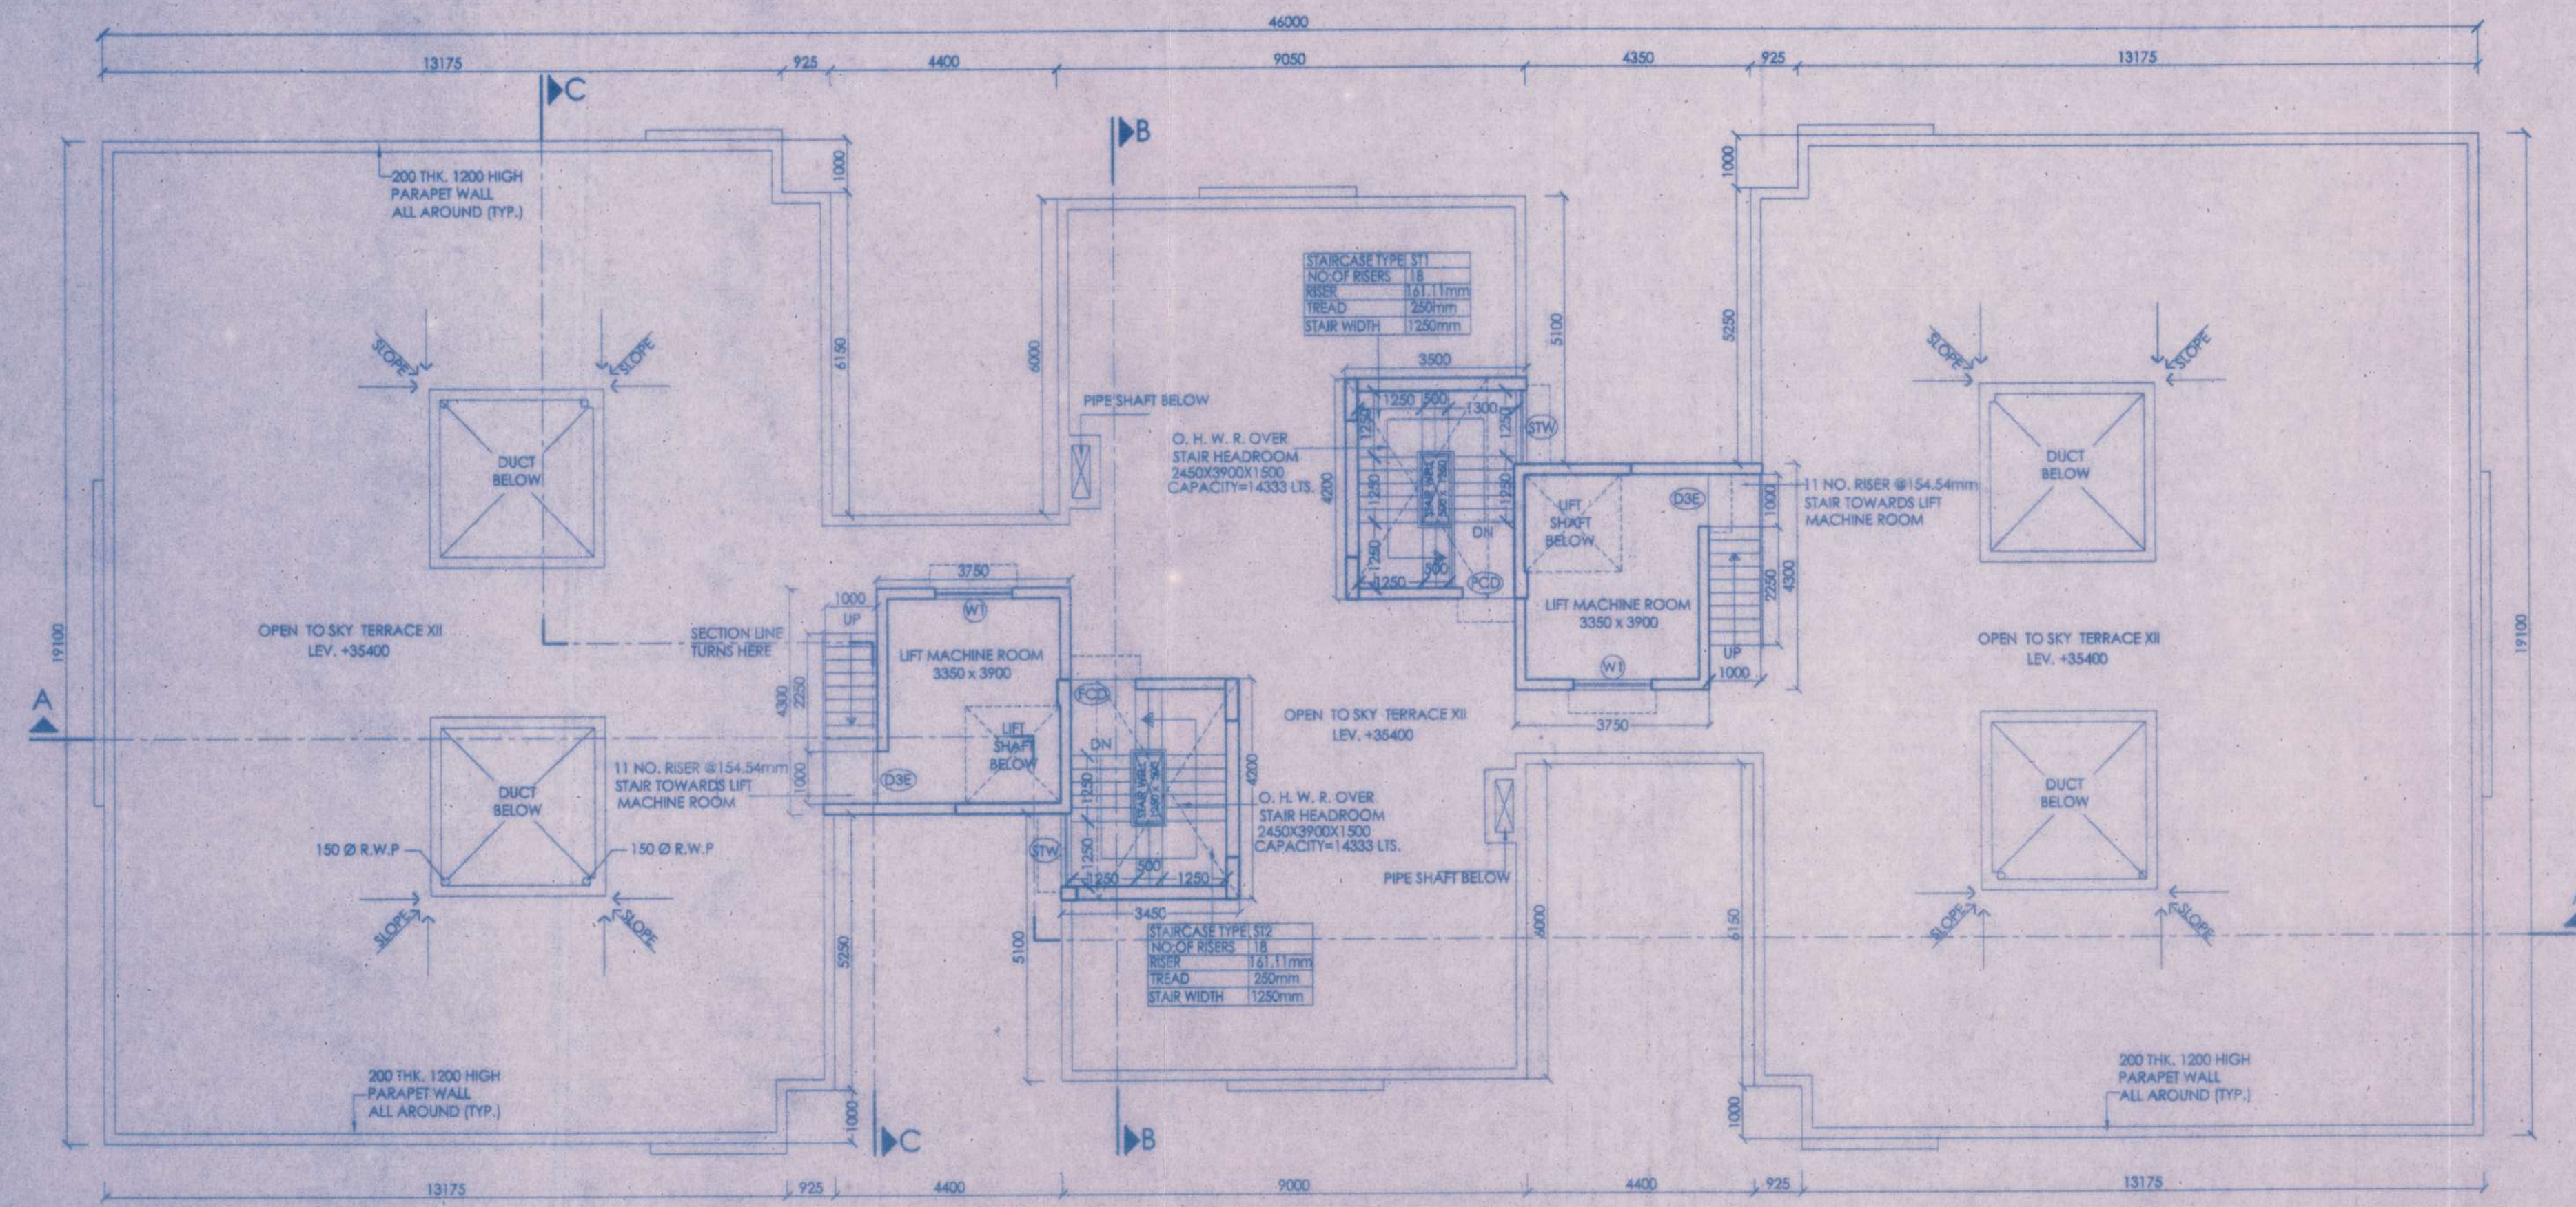

ROOF PLAN

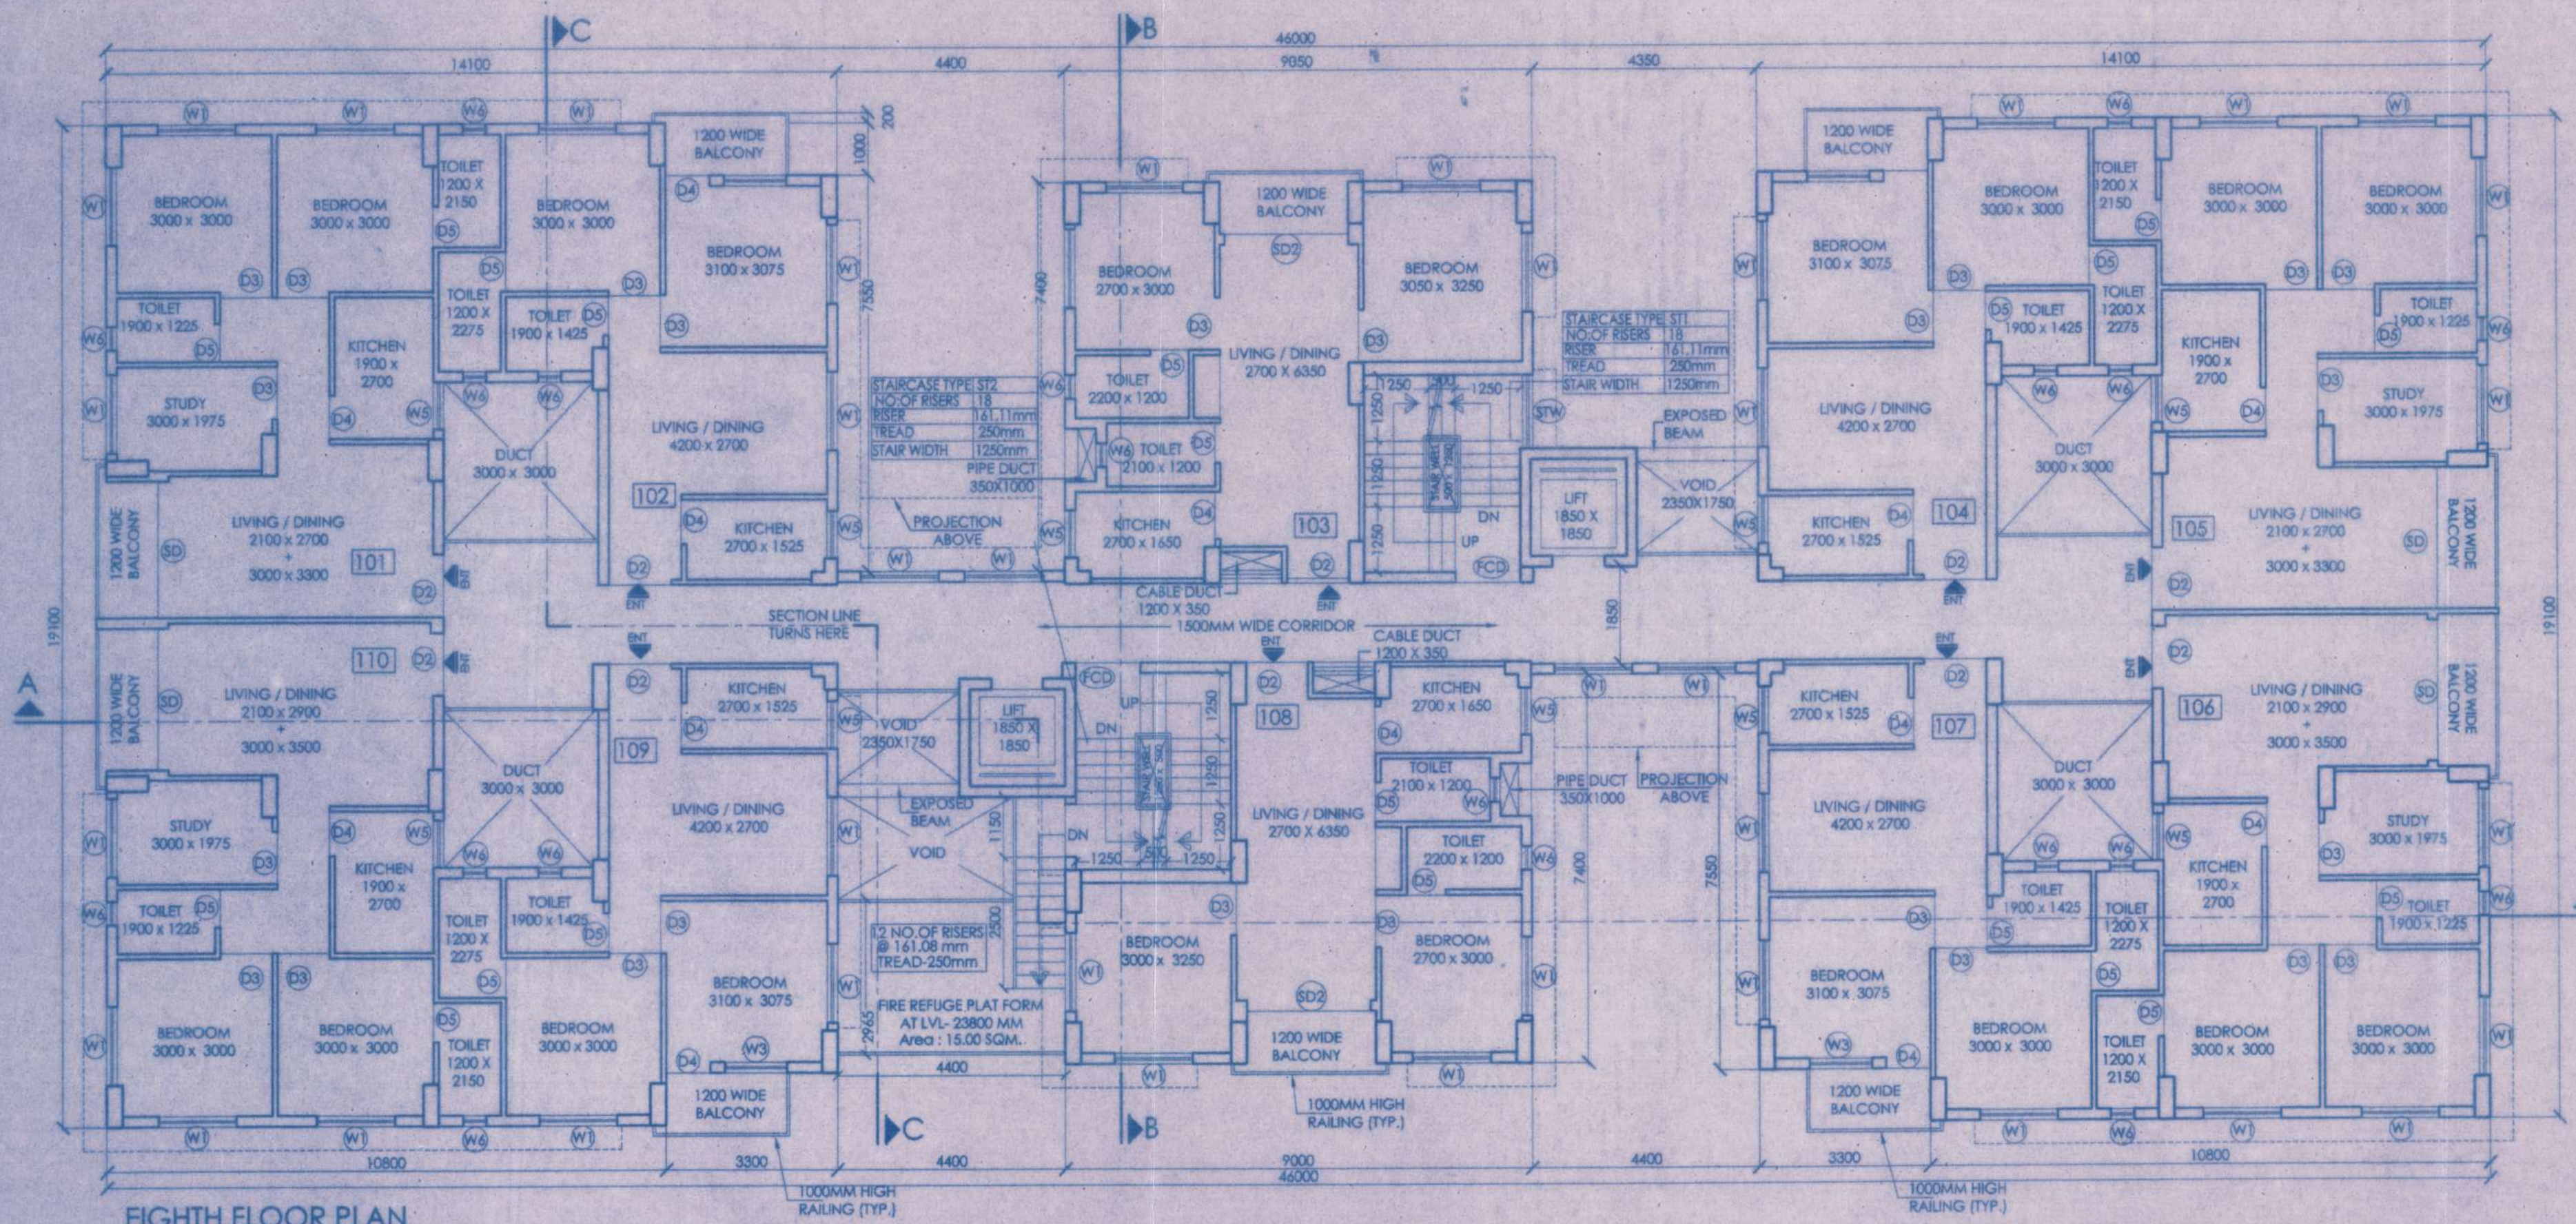

EIGHTH FLOOR PLAN

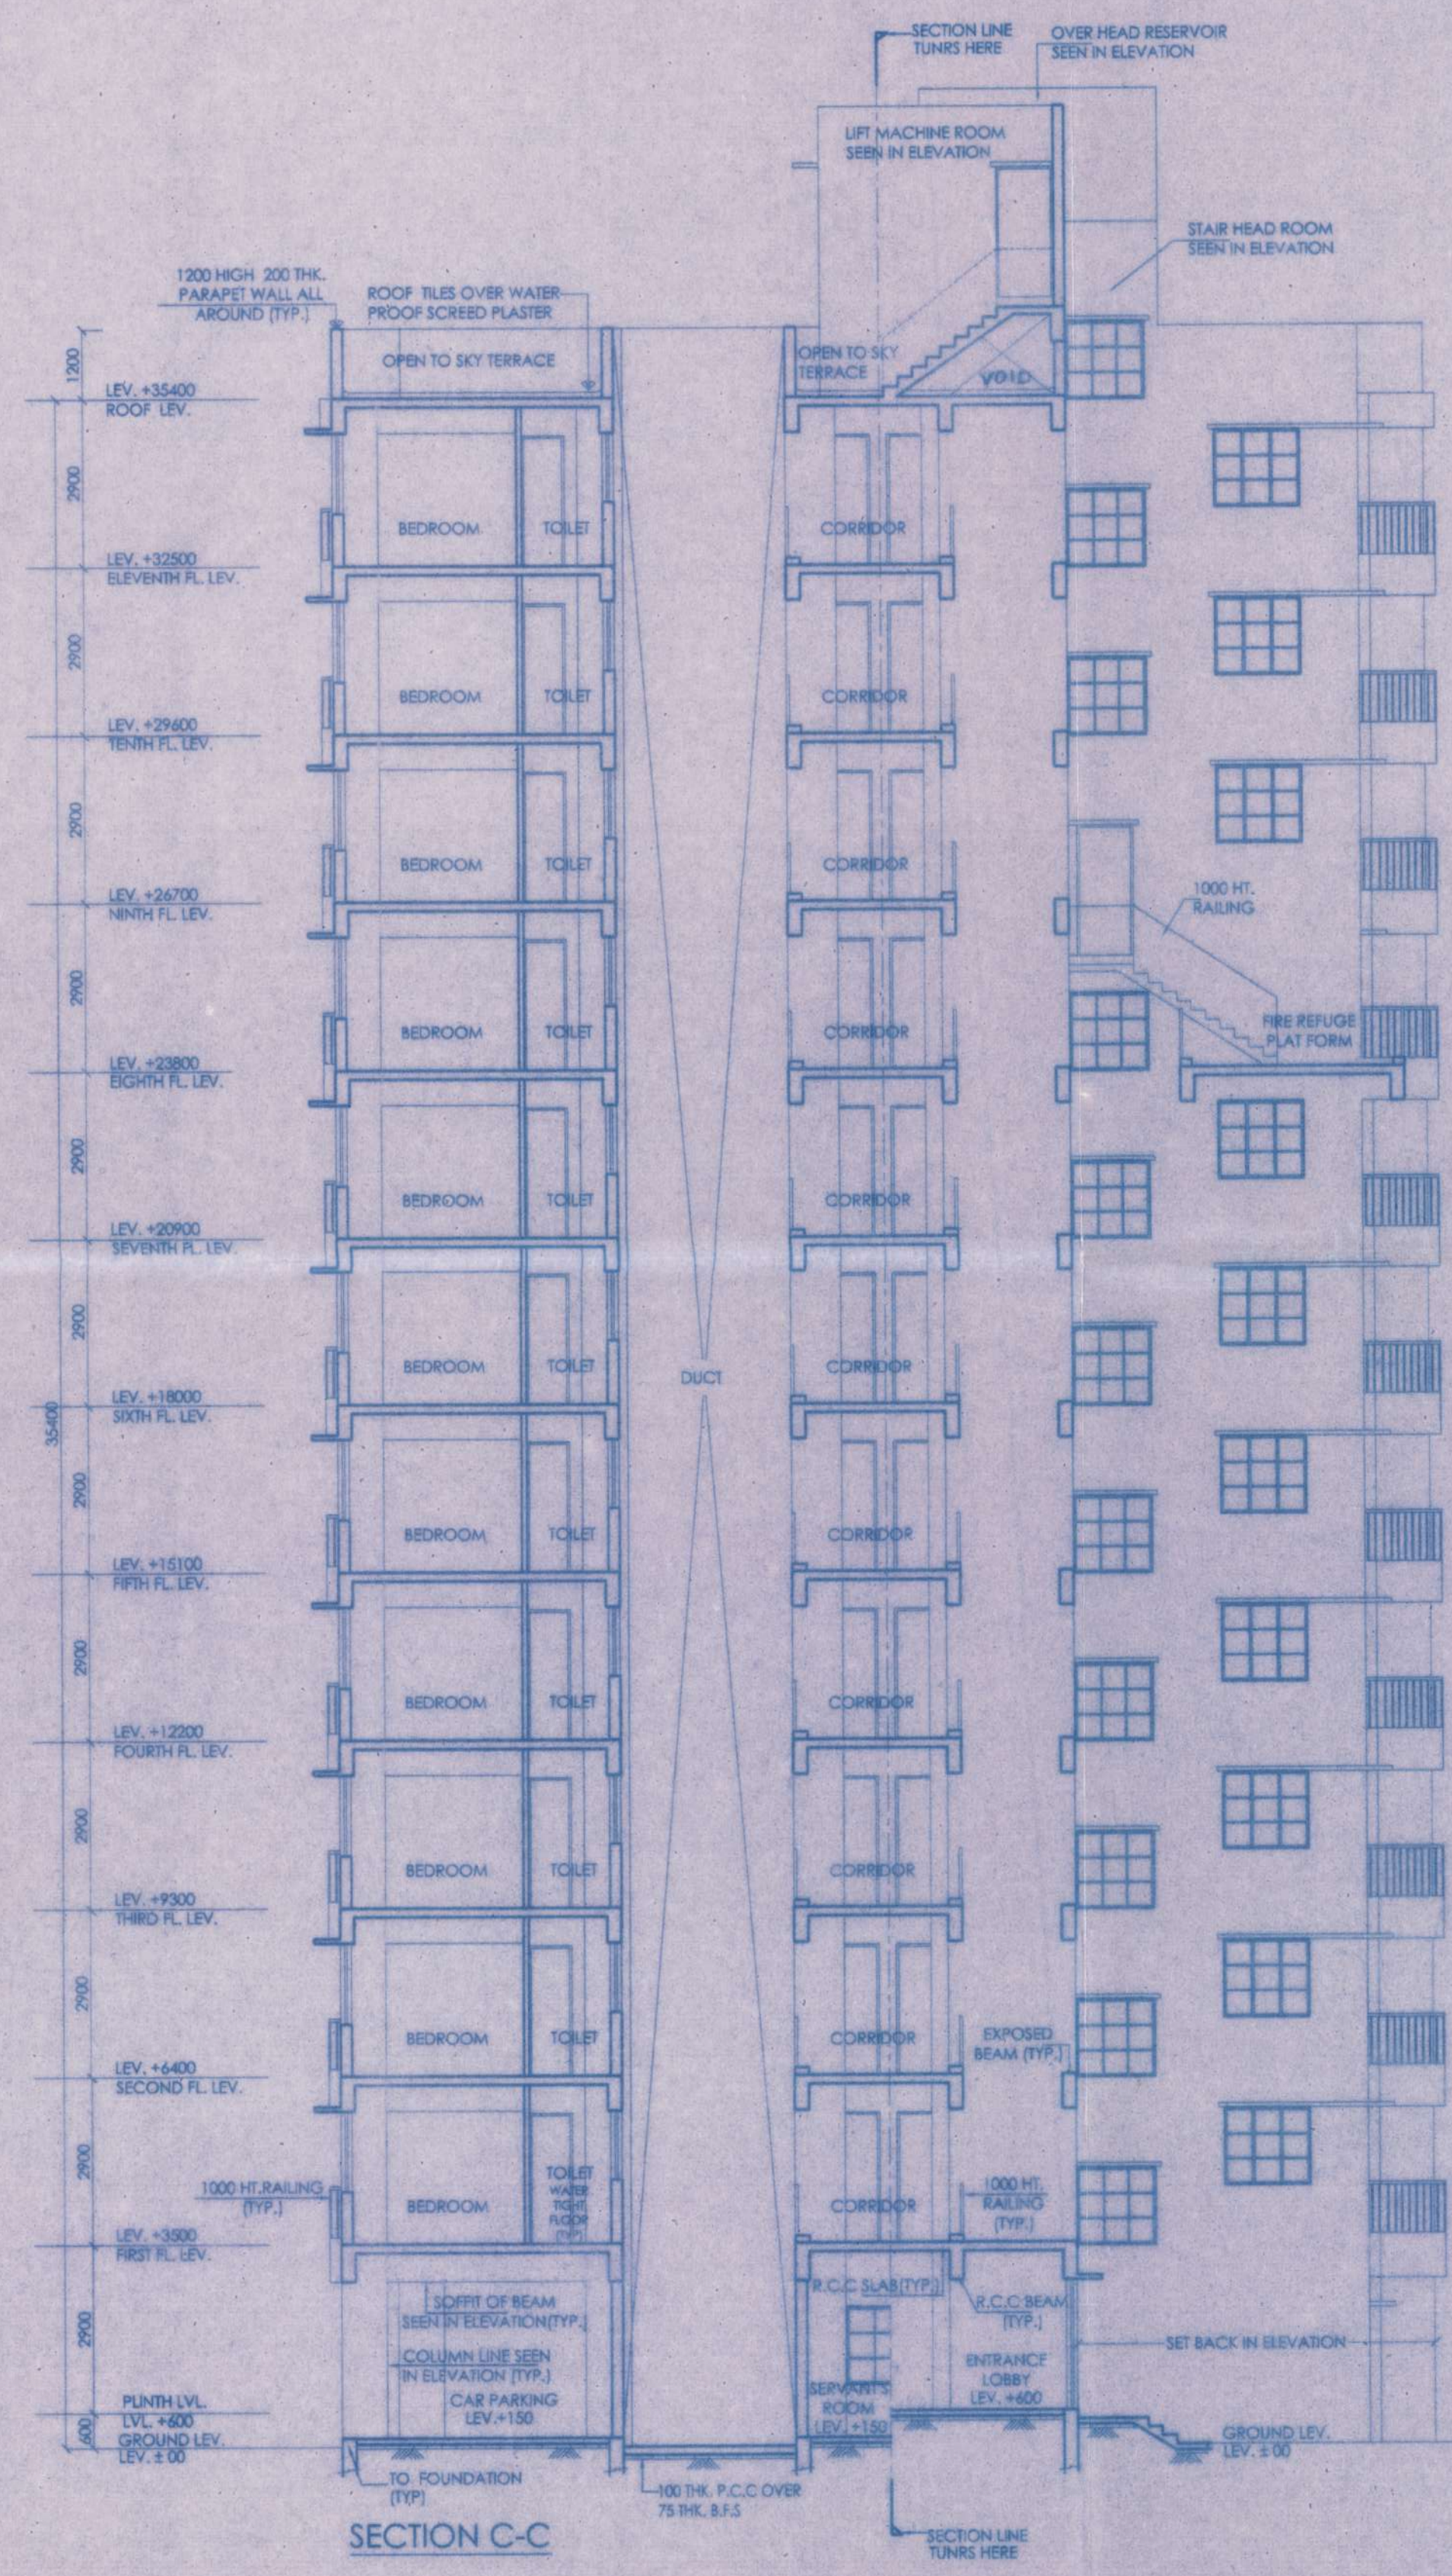

SECTION C-C