




SECTION - XX
SCALE: 1:11

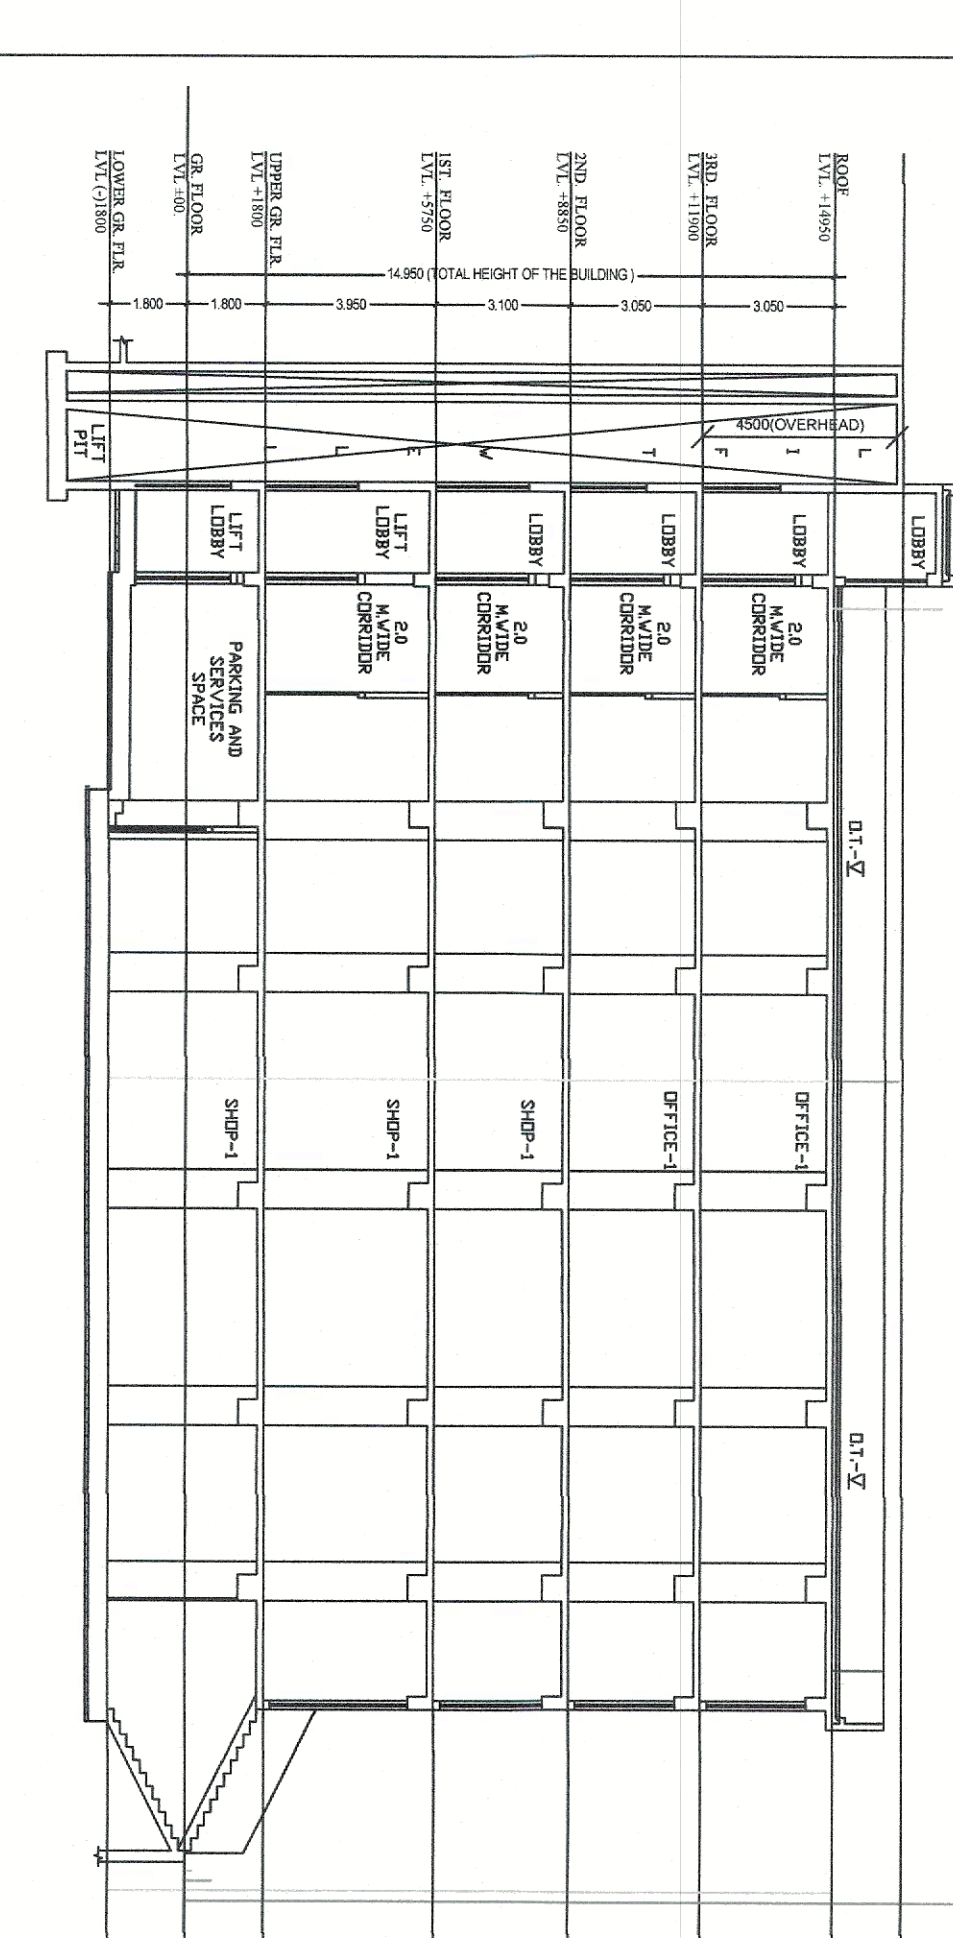


4TH STORED BUILDING OF HILL POINT CLINIC

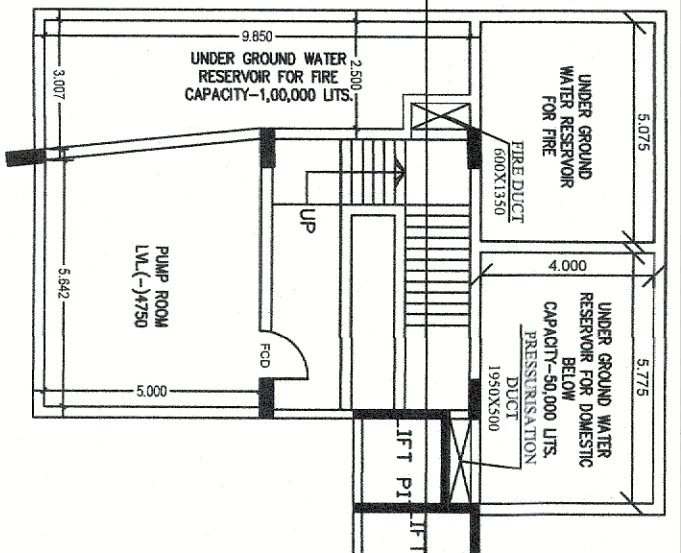

1st FLOOR PLAN
SCALE: 1:11

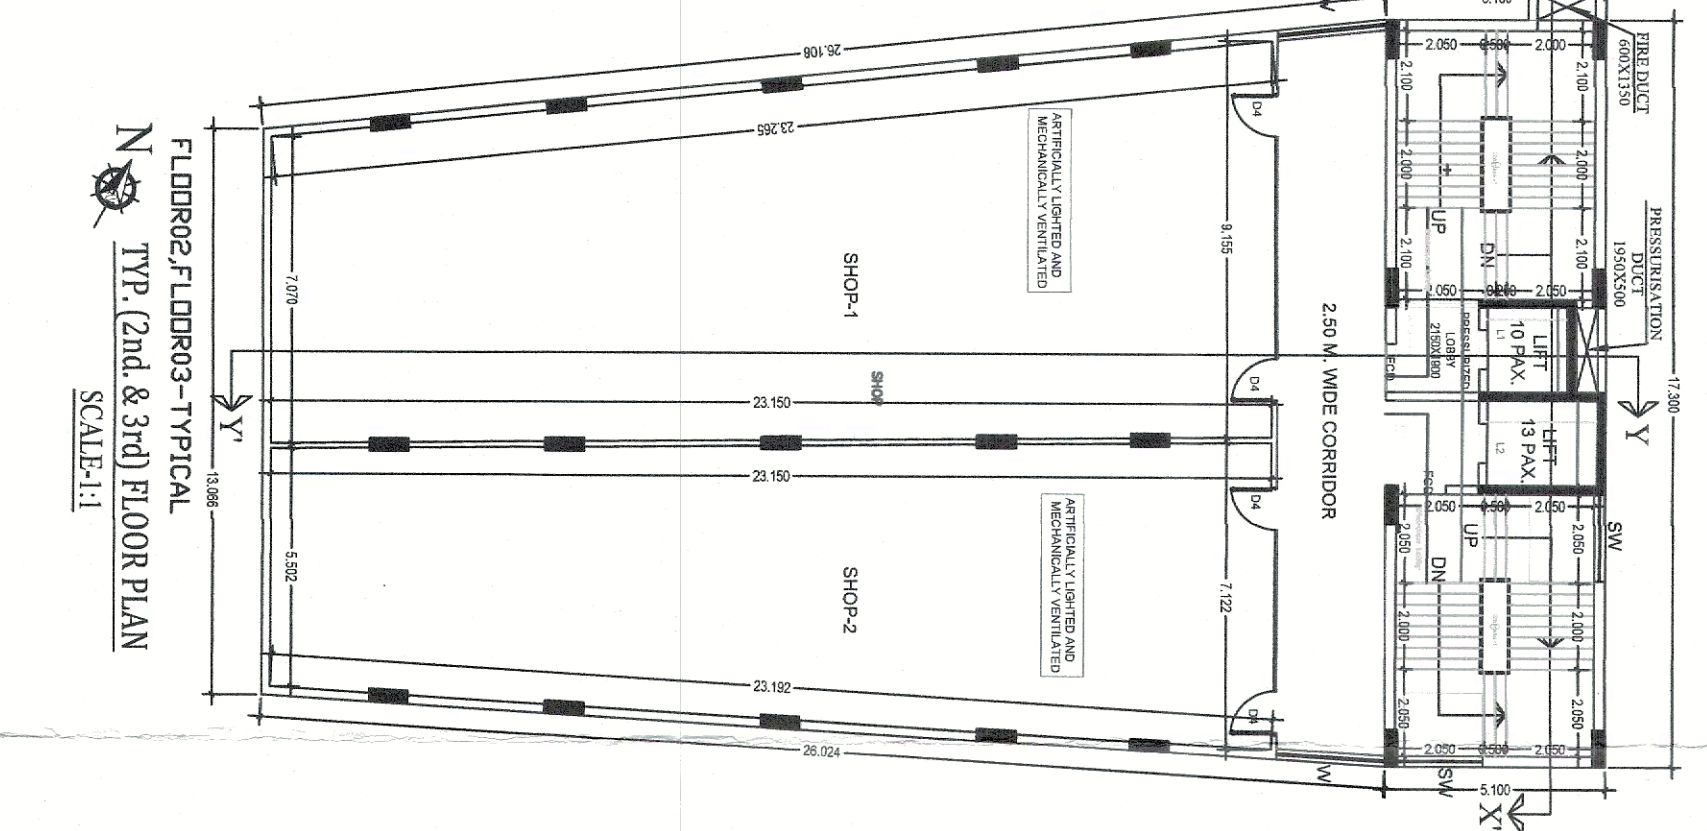


2nd FLOOR PLAN
SCALE: 1:11

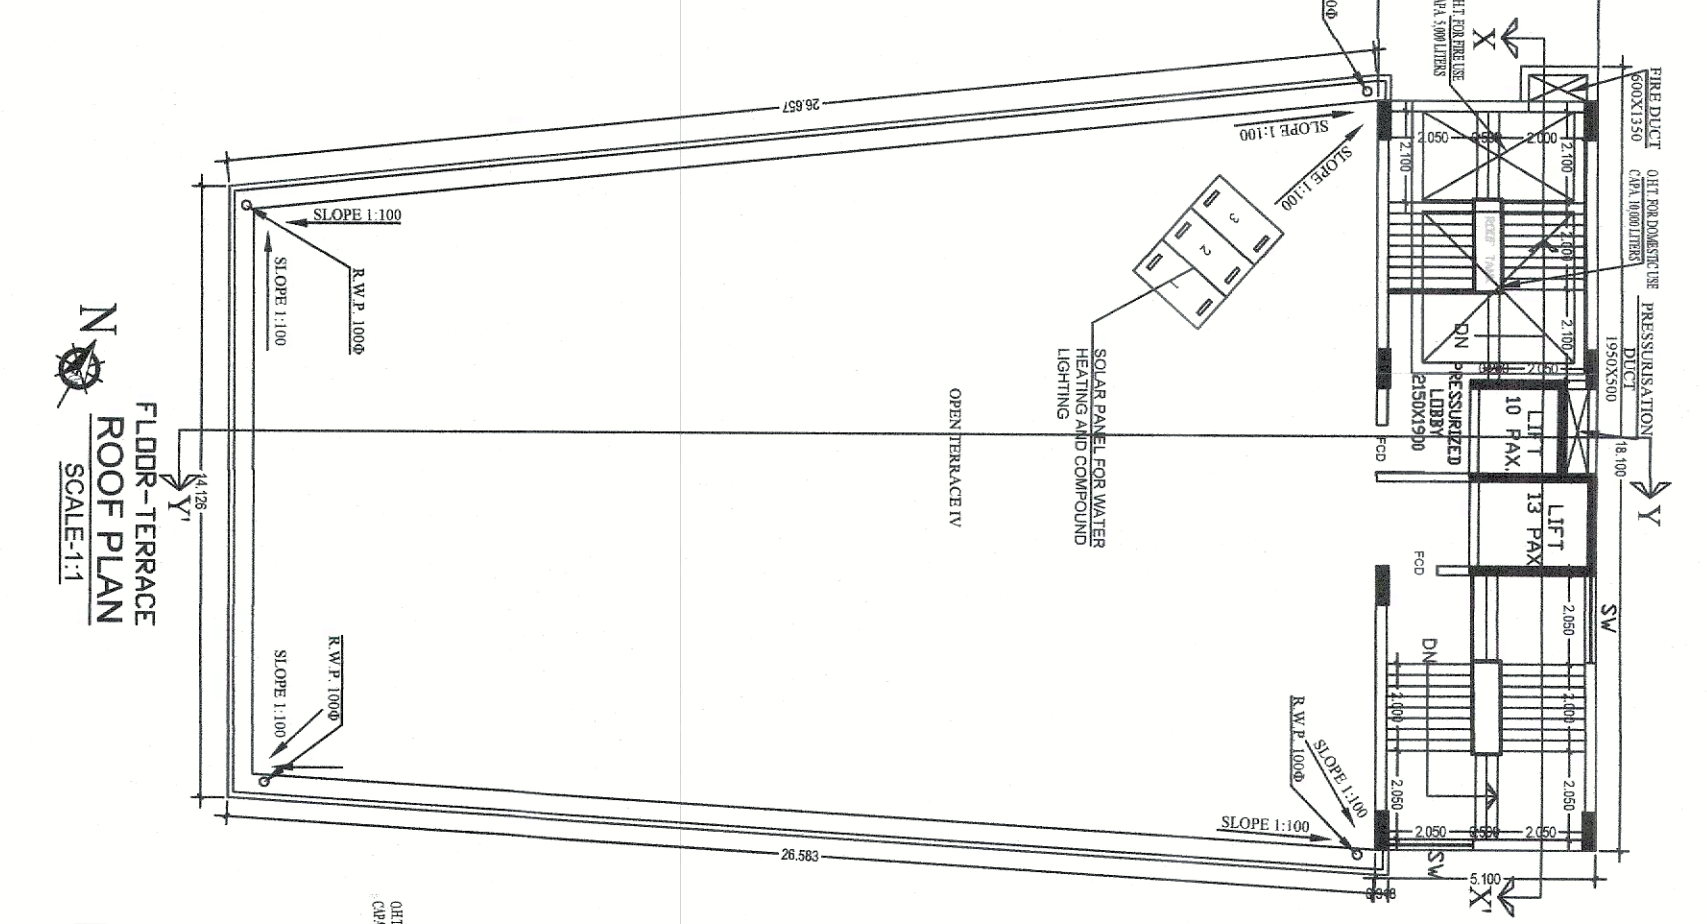








3rd FLOOR PLAN
SCALE: 1:11



ROOF PLAN
SCALE: 1:11

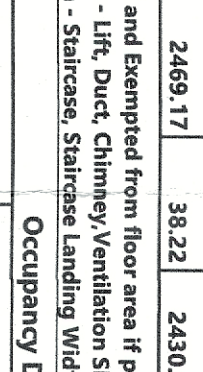

PART PLAN OF 4TH FLOOR FOR FIRE AND DOMESTIC USE
SCALE: 1:11

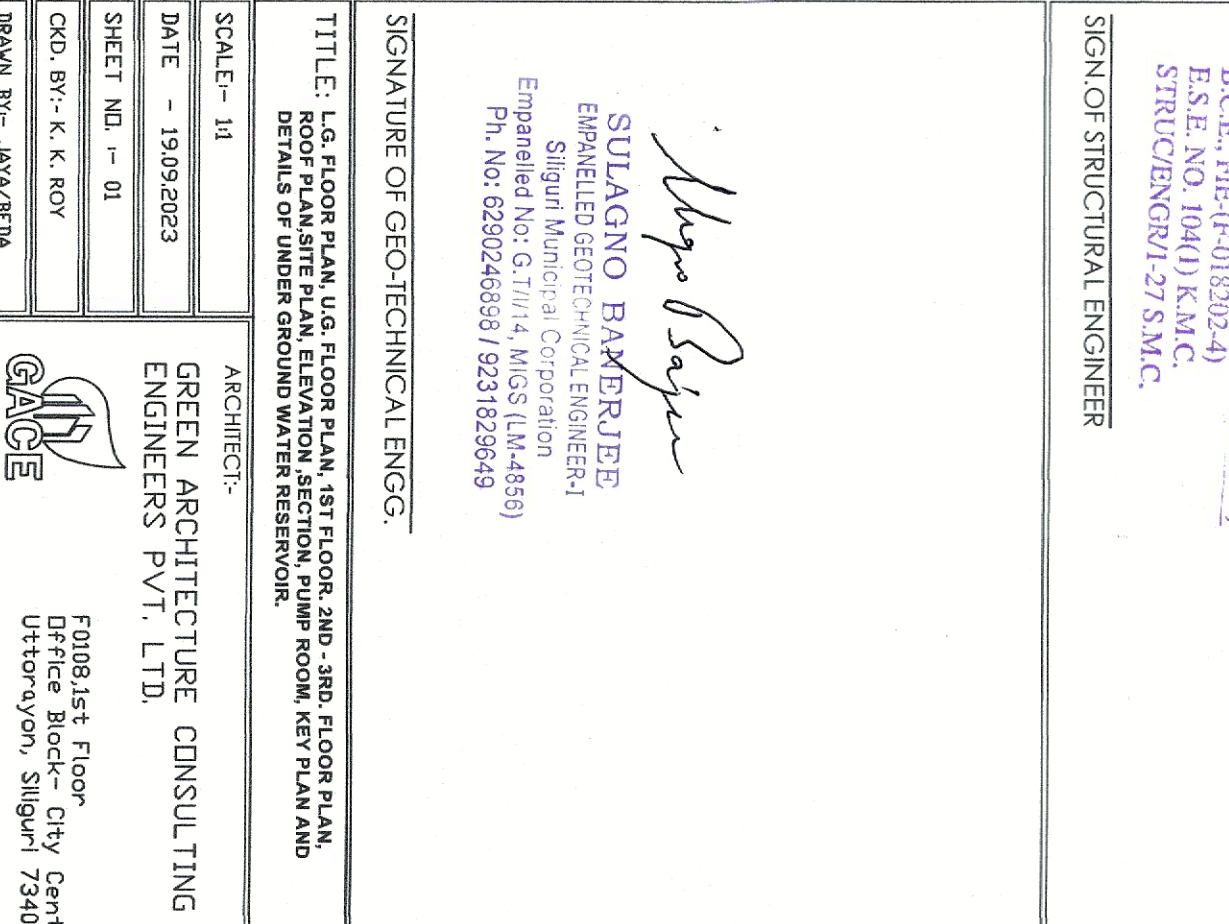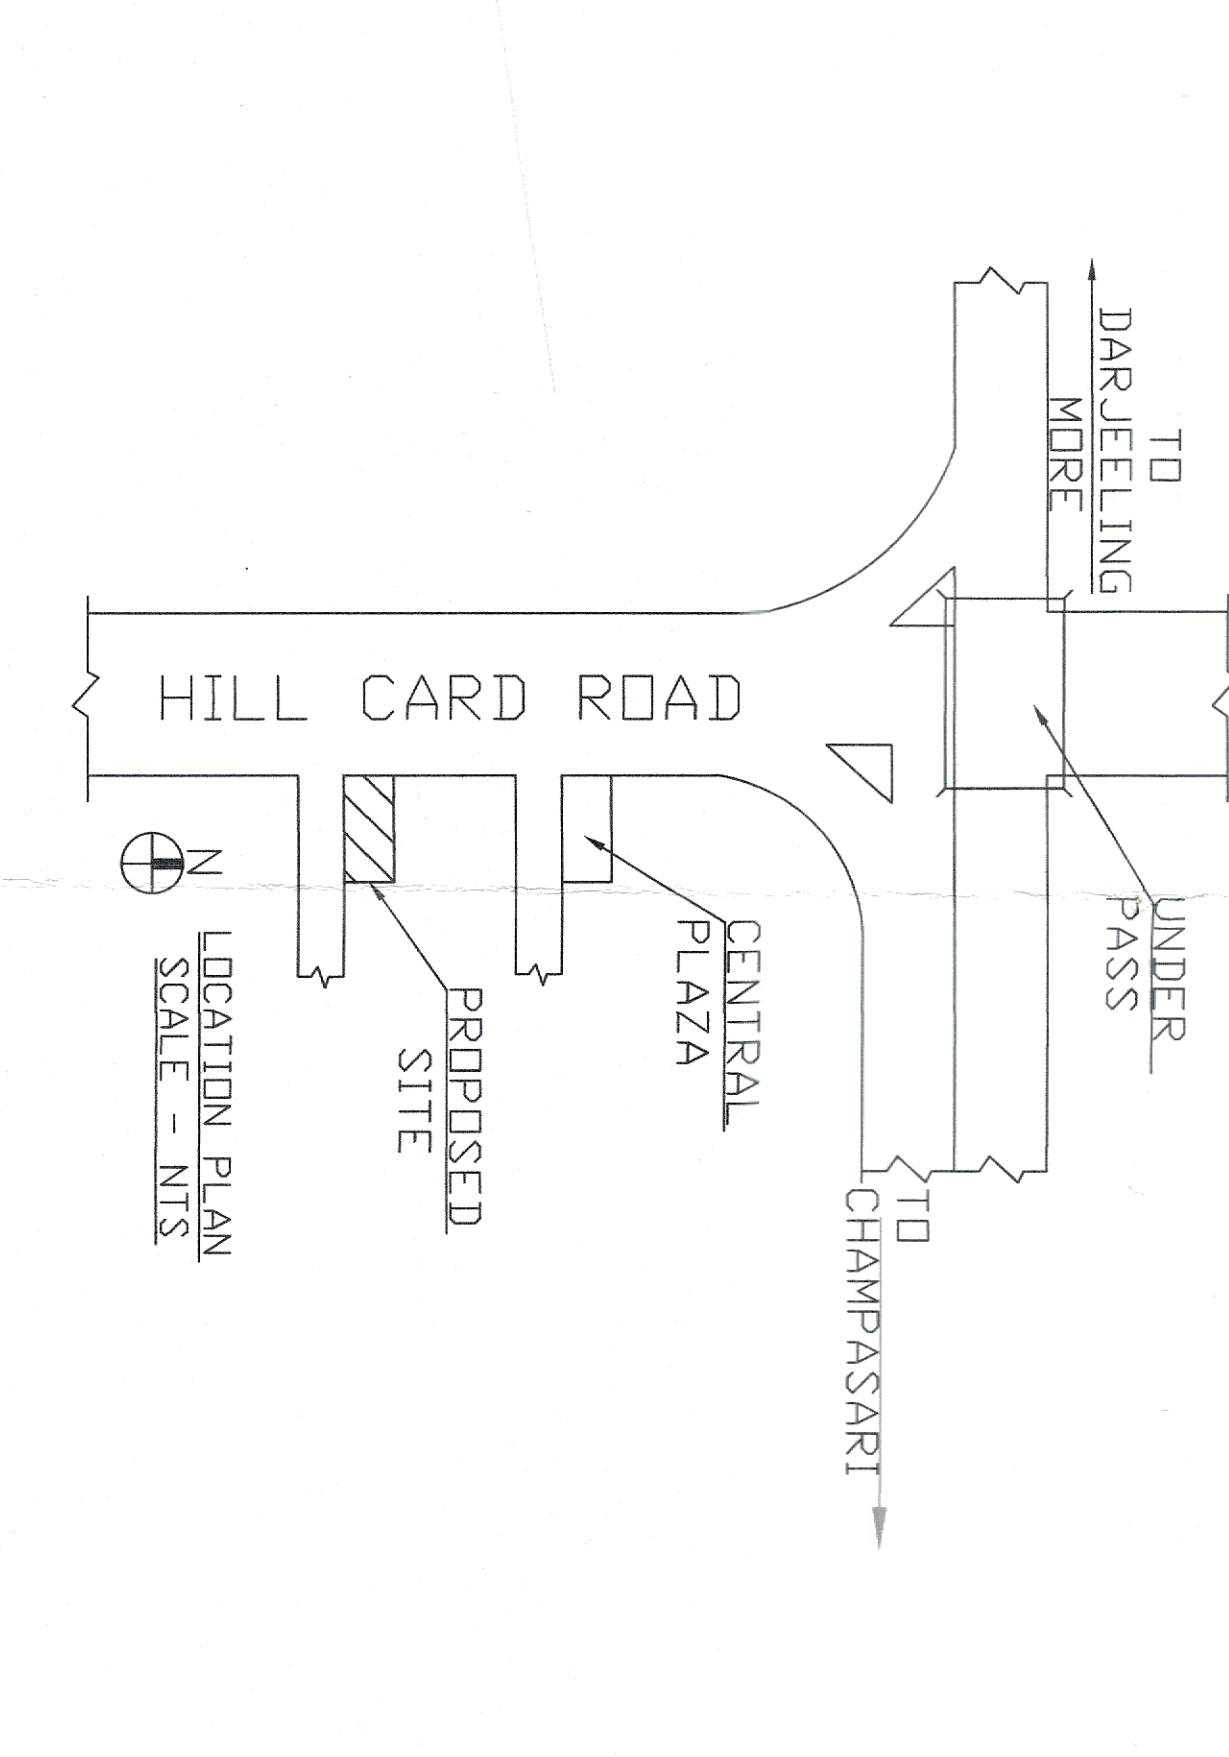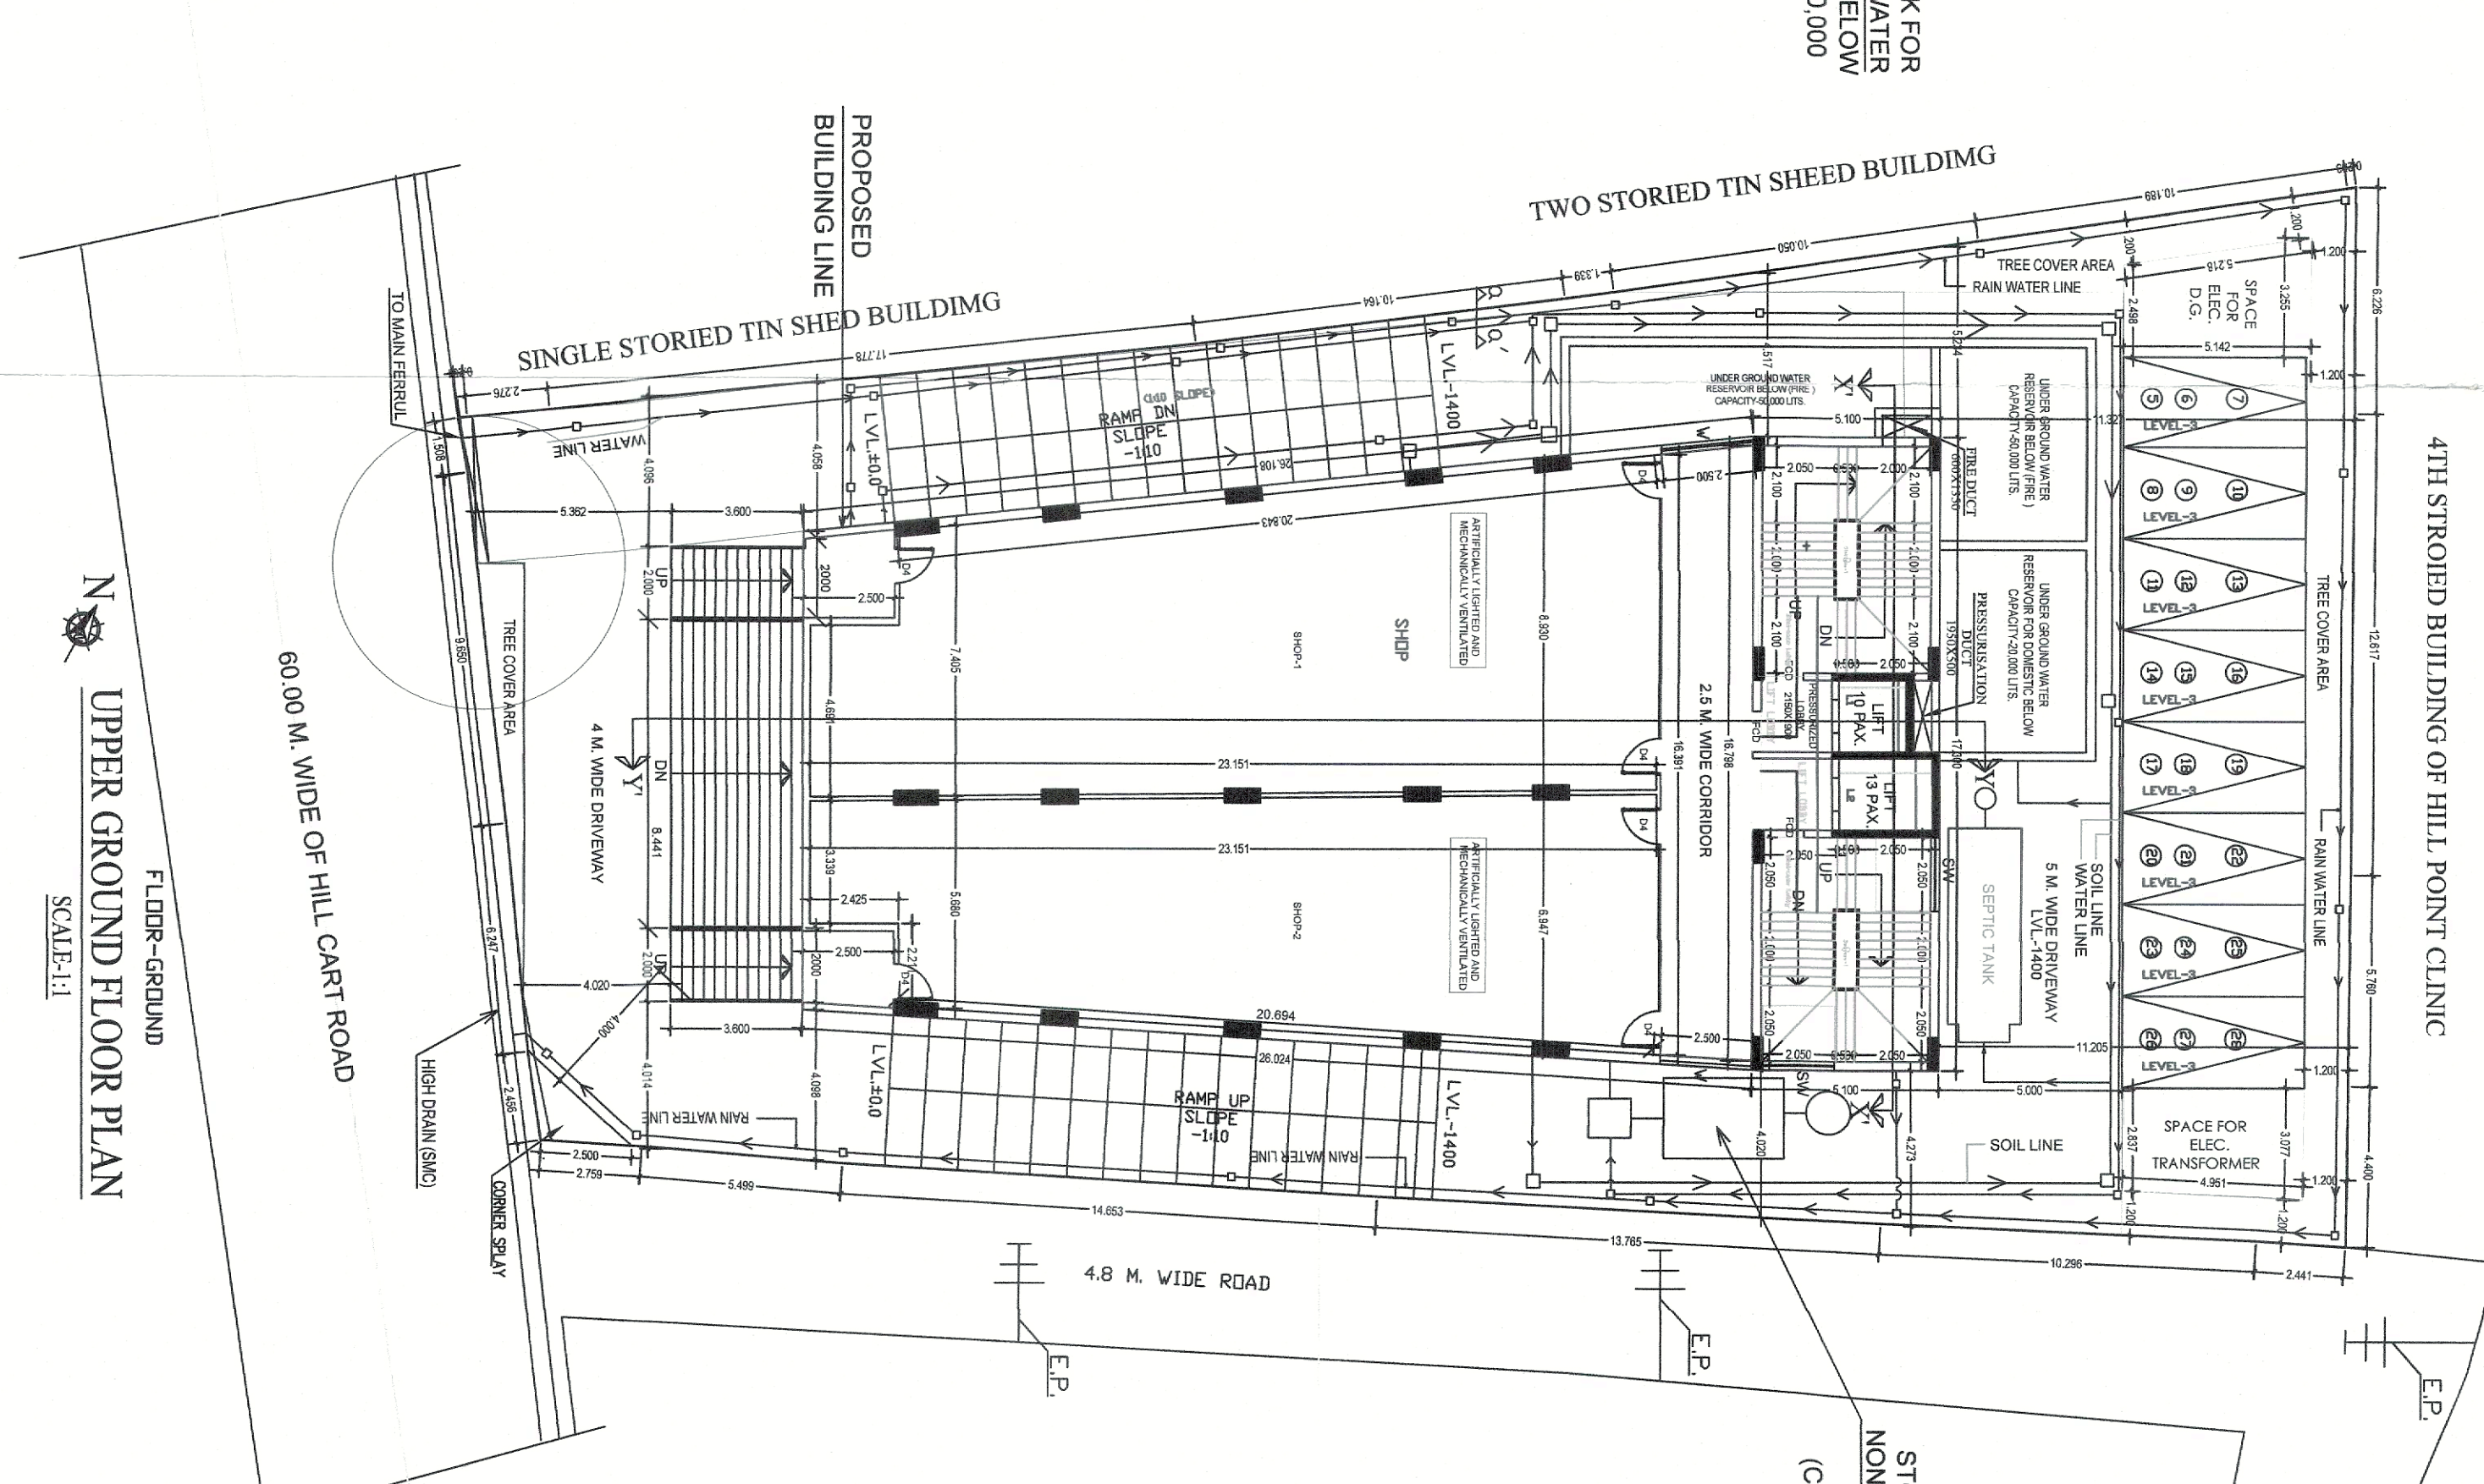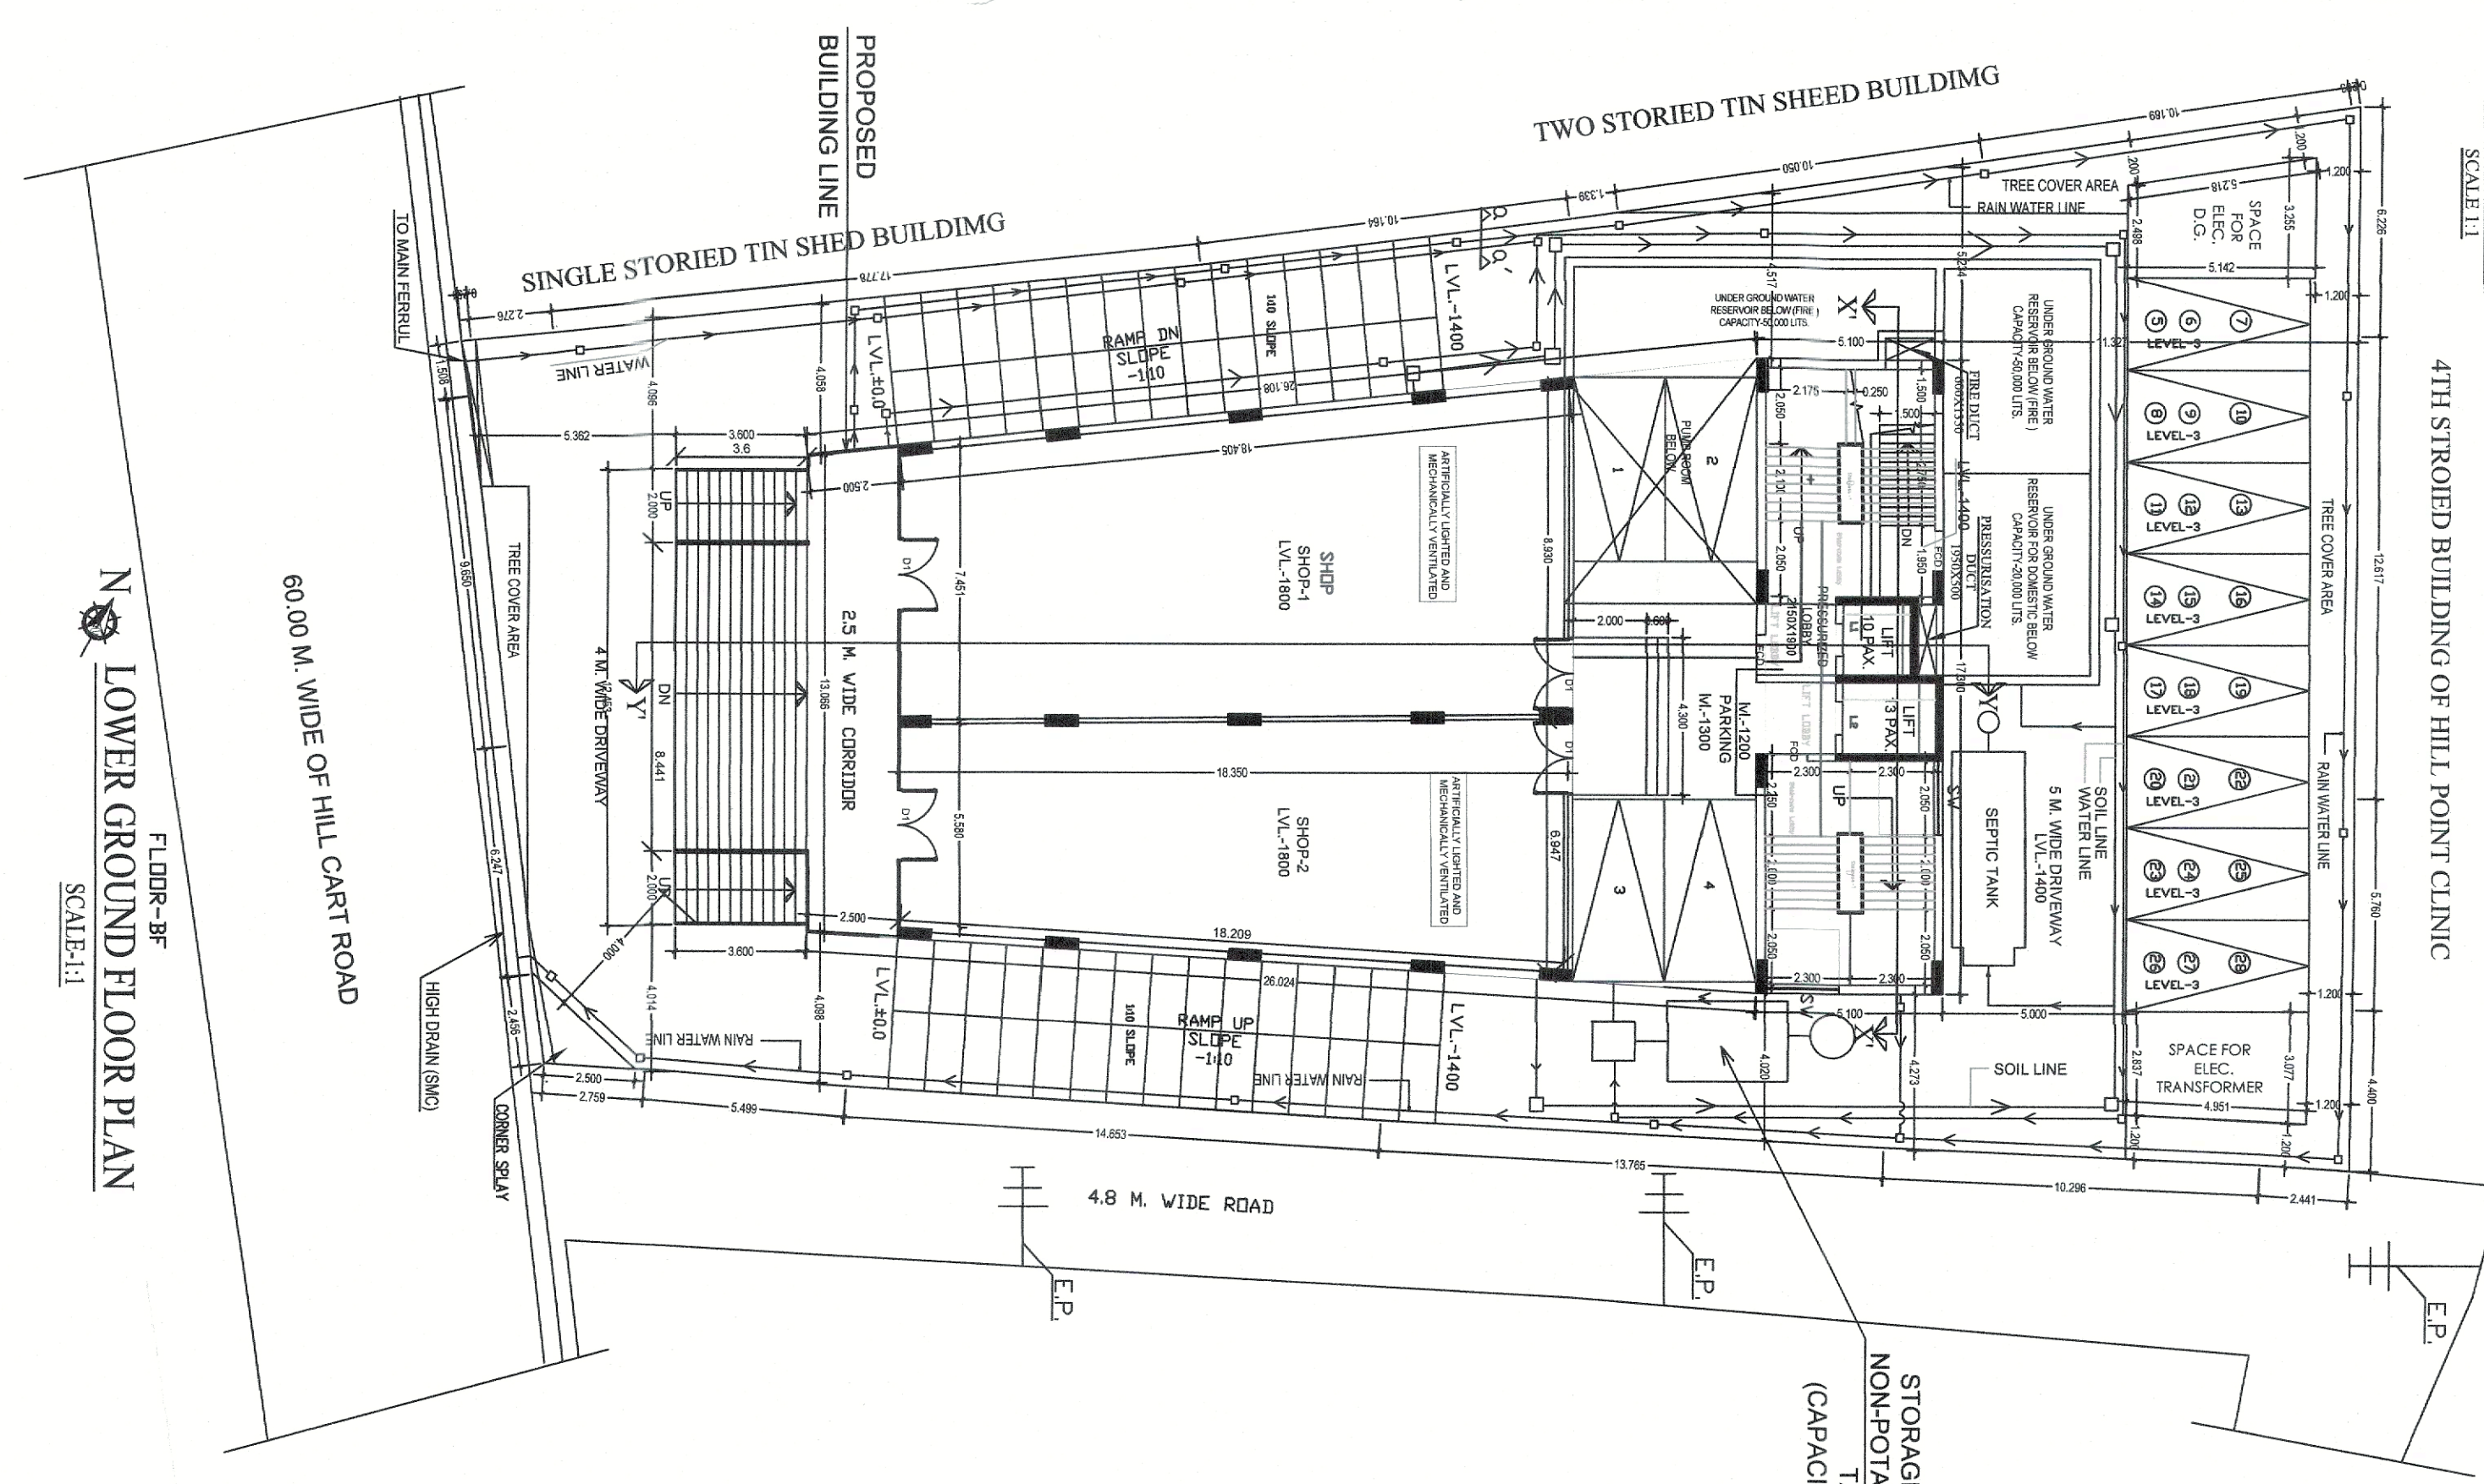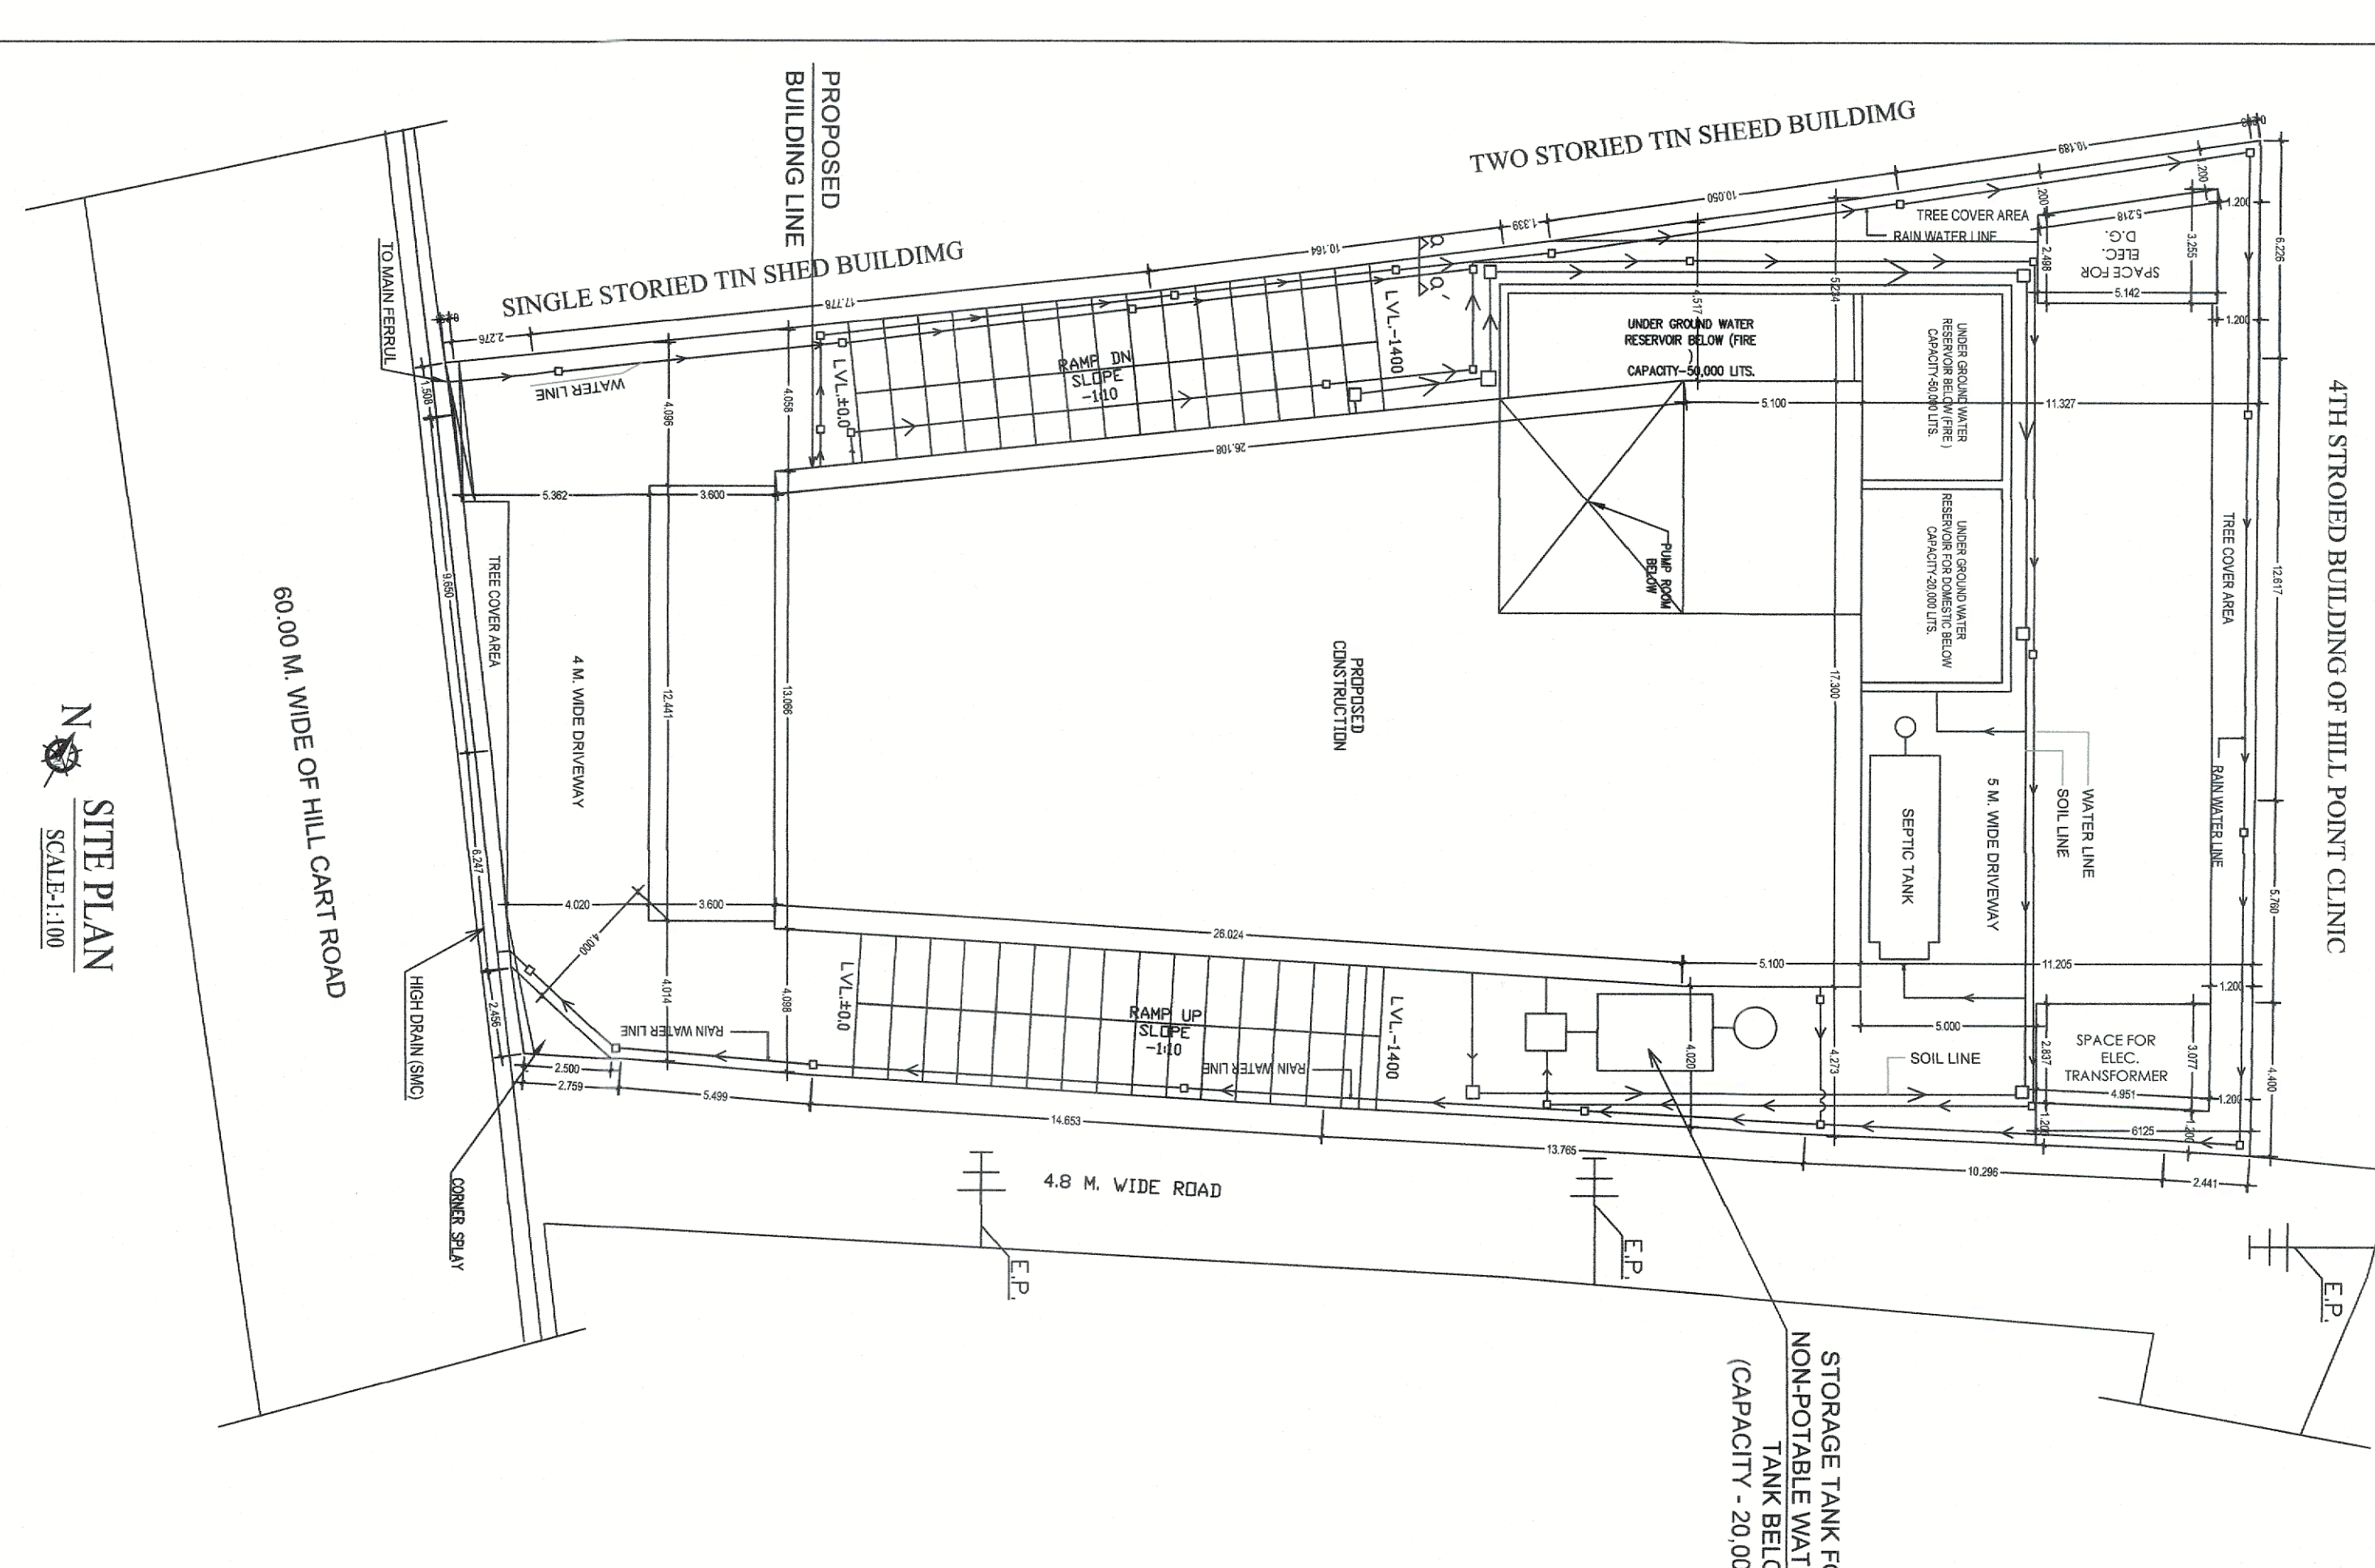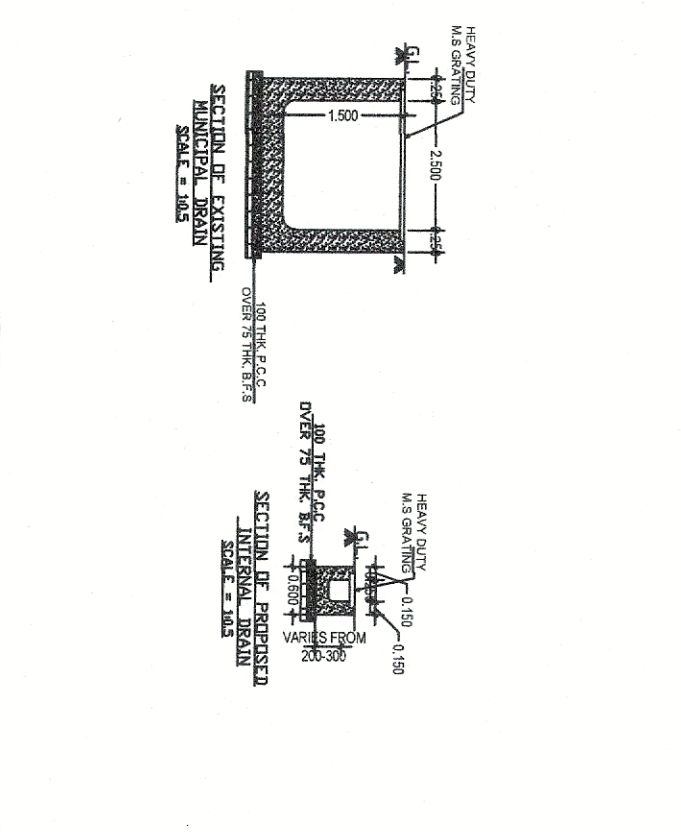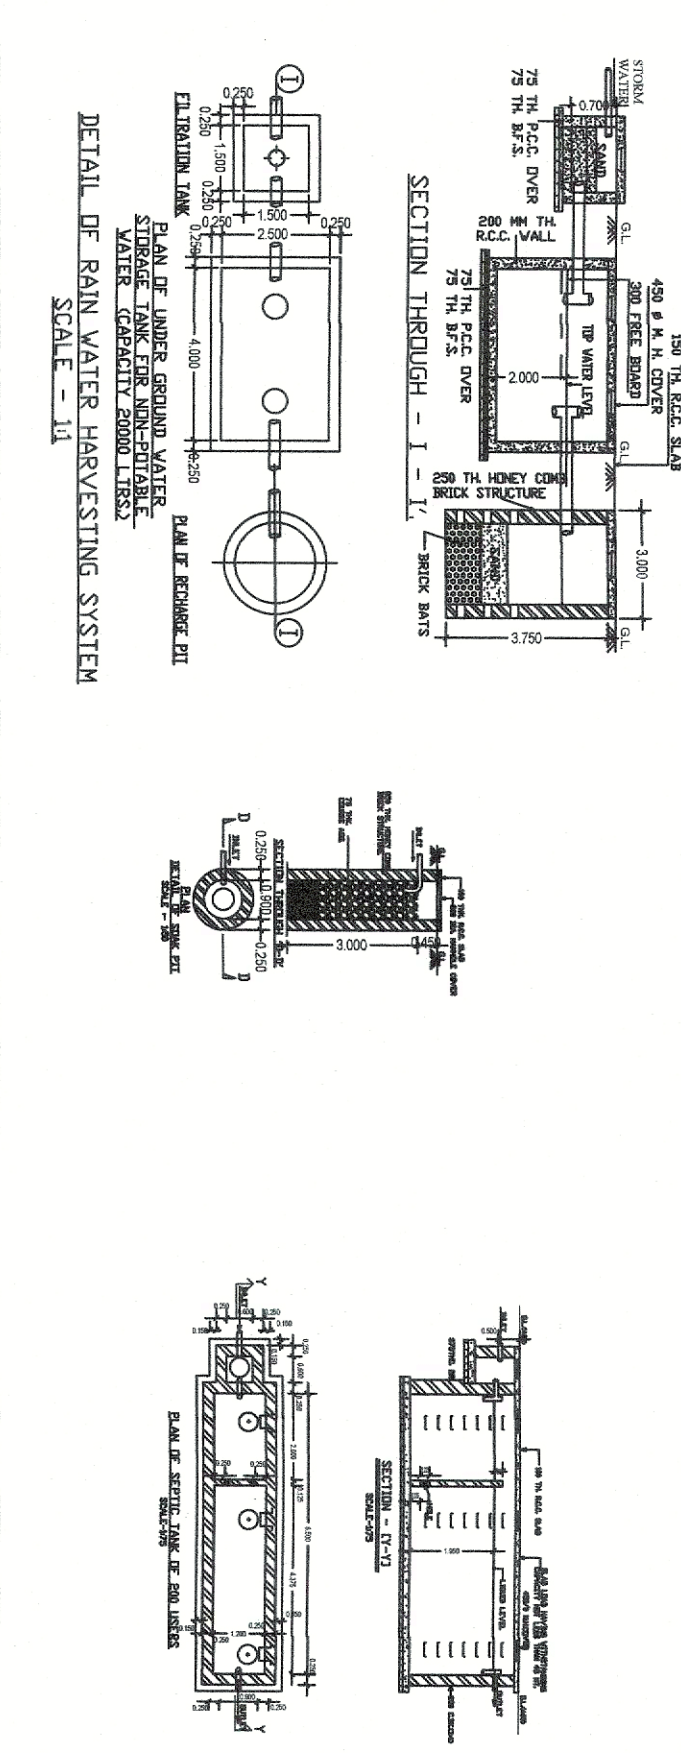

POPULATION CALCULATION

DETAIL DESCRIPTION	NO. OF FLAT	RATE	POPULATION
2 COMMERCIAL	2098.10	@ 10 sq.m/Person	207
b) Considering Reading Population @ 30%			186
TOTAL POPULATION			393

WASTE WATER GENERATION CALCULATION

DETAIL OF DESCRIPTION	TOTAL POPULATION	WATER SUPPLY RATE	TOTAL WATER REQUIREMENT
1 COMMERCIAL (FIXED)	207	24	4968
2 COMMERCIAL (FLUSHING)	186	5	930
SUB TOTAL			5898

Waste Water Generation

a) @ 95% of Flushing Use	5593.11
b) @ 80% of Domestic Use	1414.8
c) Car Washing	50
Total Waste Water Generation	7057.91

Area Statement Summary

Rule No	Parameter	Minimum Permissible	Maximum Permissible	Provided	Result
4073	Building Height	N.A.	N.A.	1.95	N.A.
4074	7/8	N.A.	2.75	1.92	Satisfied
4075	Ground Coverage (in Percentage)	N.A.	40	34.13	Satisfied
4076	Maximum Width of Plot	N.A.	N.A.	127.24	N.A.
4077	Total Building Area	N.A.	N.A.	2200.93	N.A.
4078	Floor Area for (A)	N.A.	N.A.	337.46	1985.98
4079	Covered Area	N.A.	N.A.	400.00	418.90

Block Details

Block Name	Floor Name	Total Area (sq.m)	Block Volume (cu.m)	Block Height (m)	Block Area (sq.m)	Block Volume (cu.m)	Block Height (m)
Single Building	FLOOR 01	4245.1	536	4.72	4245.1	536	4.72
	FLOOR 02	4245.1	536	4.72	4245.1	536	4.72
	FLOOR 03	4245.1	536	4.72	4245.1	536	4.72
	FLOOR 04	4245.1	536	4.72	4245.1	536	4.72
Total		16980.4	2144	4.72	16980.4	2144	4.72

Block Details

Block Name	Floor Name	Occupancy	Occupancy Area (sq.m)	Occupancy Area (sq.m)	Occupancy Area (sq.m)
Single Building	FLOOR 01	MERCANTILE-RETAIL	4245.1	4245.1	418.97
	FLOOR 02	MERCANTILE-RETAIL	4245.1	4245.1	418.97
	FLOOR 03	MERCANTILE-RETAIL	4245.1	4245.1	418.97
	FLOOR 04	MERCANTILE-RETAIL	4245.1	4245.1	418.97
Total			16980.4	16980.4	16980.4

Table with 4 columns: Rule No, Parameter, Minimum, Maximum

Rule No	Parameter	Minimum	Maximum
4073	Building Height	N.A.	N.A.
4074	7/8	N.A.	2.75
4075	Ground Coverage (in Percentage)	N.A.	40
4076	Maximum Width of Plot	N.A.	N.A.
4077	Total Building Area	N.A.	N.A.
4078	Floor Area for (A)	N.A.	N.A.
4079	Covered Area	N.A.	N.A.

NOTES:

- CONSTRUCTION SHALL BE IN ACCORDANCE WITH THE SPECIFICATIONS OF THE LOCAL AUTHORITY.
- ALL CONSTRUCTION SHALL BE IN ACCORDANCE WITH THE SPECIFICATIONS OF THE LOCAL AUTHORITY.
- ALL CONSTRUCTION SHALL BE IN ACCORDANCE WITH THE SPECIFICATIONS OF THE LOCAL AUTHORITY.

SIGNATURE OF OWNER

[Signature]

SIGNATURE OF ARCHITECT

[Signature]

SIGNATURE OF GEOTECHNICAL ENGINEER

[Signature]

SIGNATURE OF STRUCTURAL ENGINEER

[Signature]

SIGNATURE OF CIVIL ENGINEER

[Signature]

SIGNATURE OF ELECTRICAL ENGINEER

[Signature]

SIGNATURE OF MECHANICAL ENGINEER

[Signature]

SIGNATURE OF CIVIL ENGINEER

[Signature]