


PLACED IN THE BUILDING COMMITTEE MEETING  
HELD ON 08.06.2021 & RECOMMENDED

OWNER - GREEN HILL ARCADIA LLP  
REPRESENTED BY - SRI AMIT PODDAR,  
S.O. LATE BINAY KUMAR PODDAR  
LOCATION - SARADA PALLY  
CHAYANPARA ROAD, SILIGURI

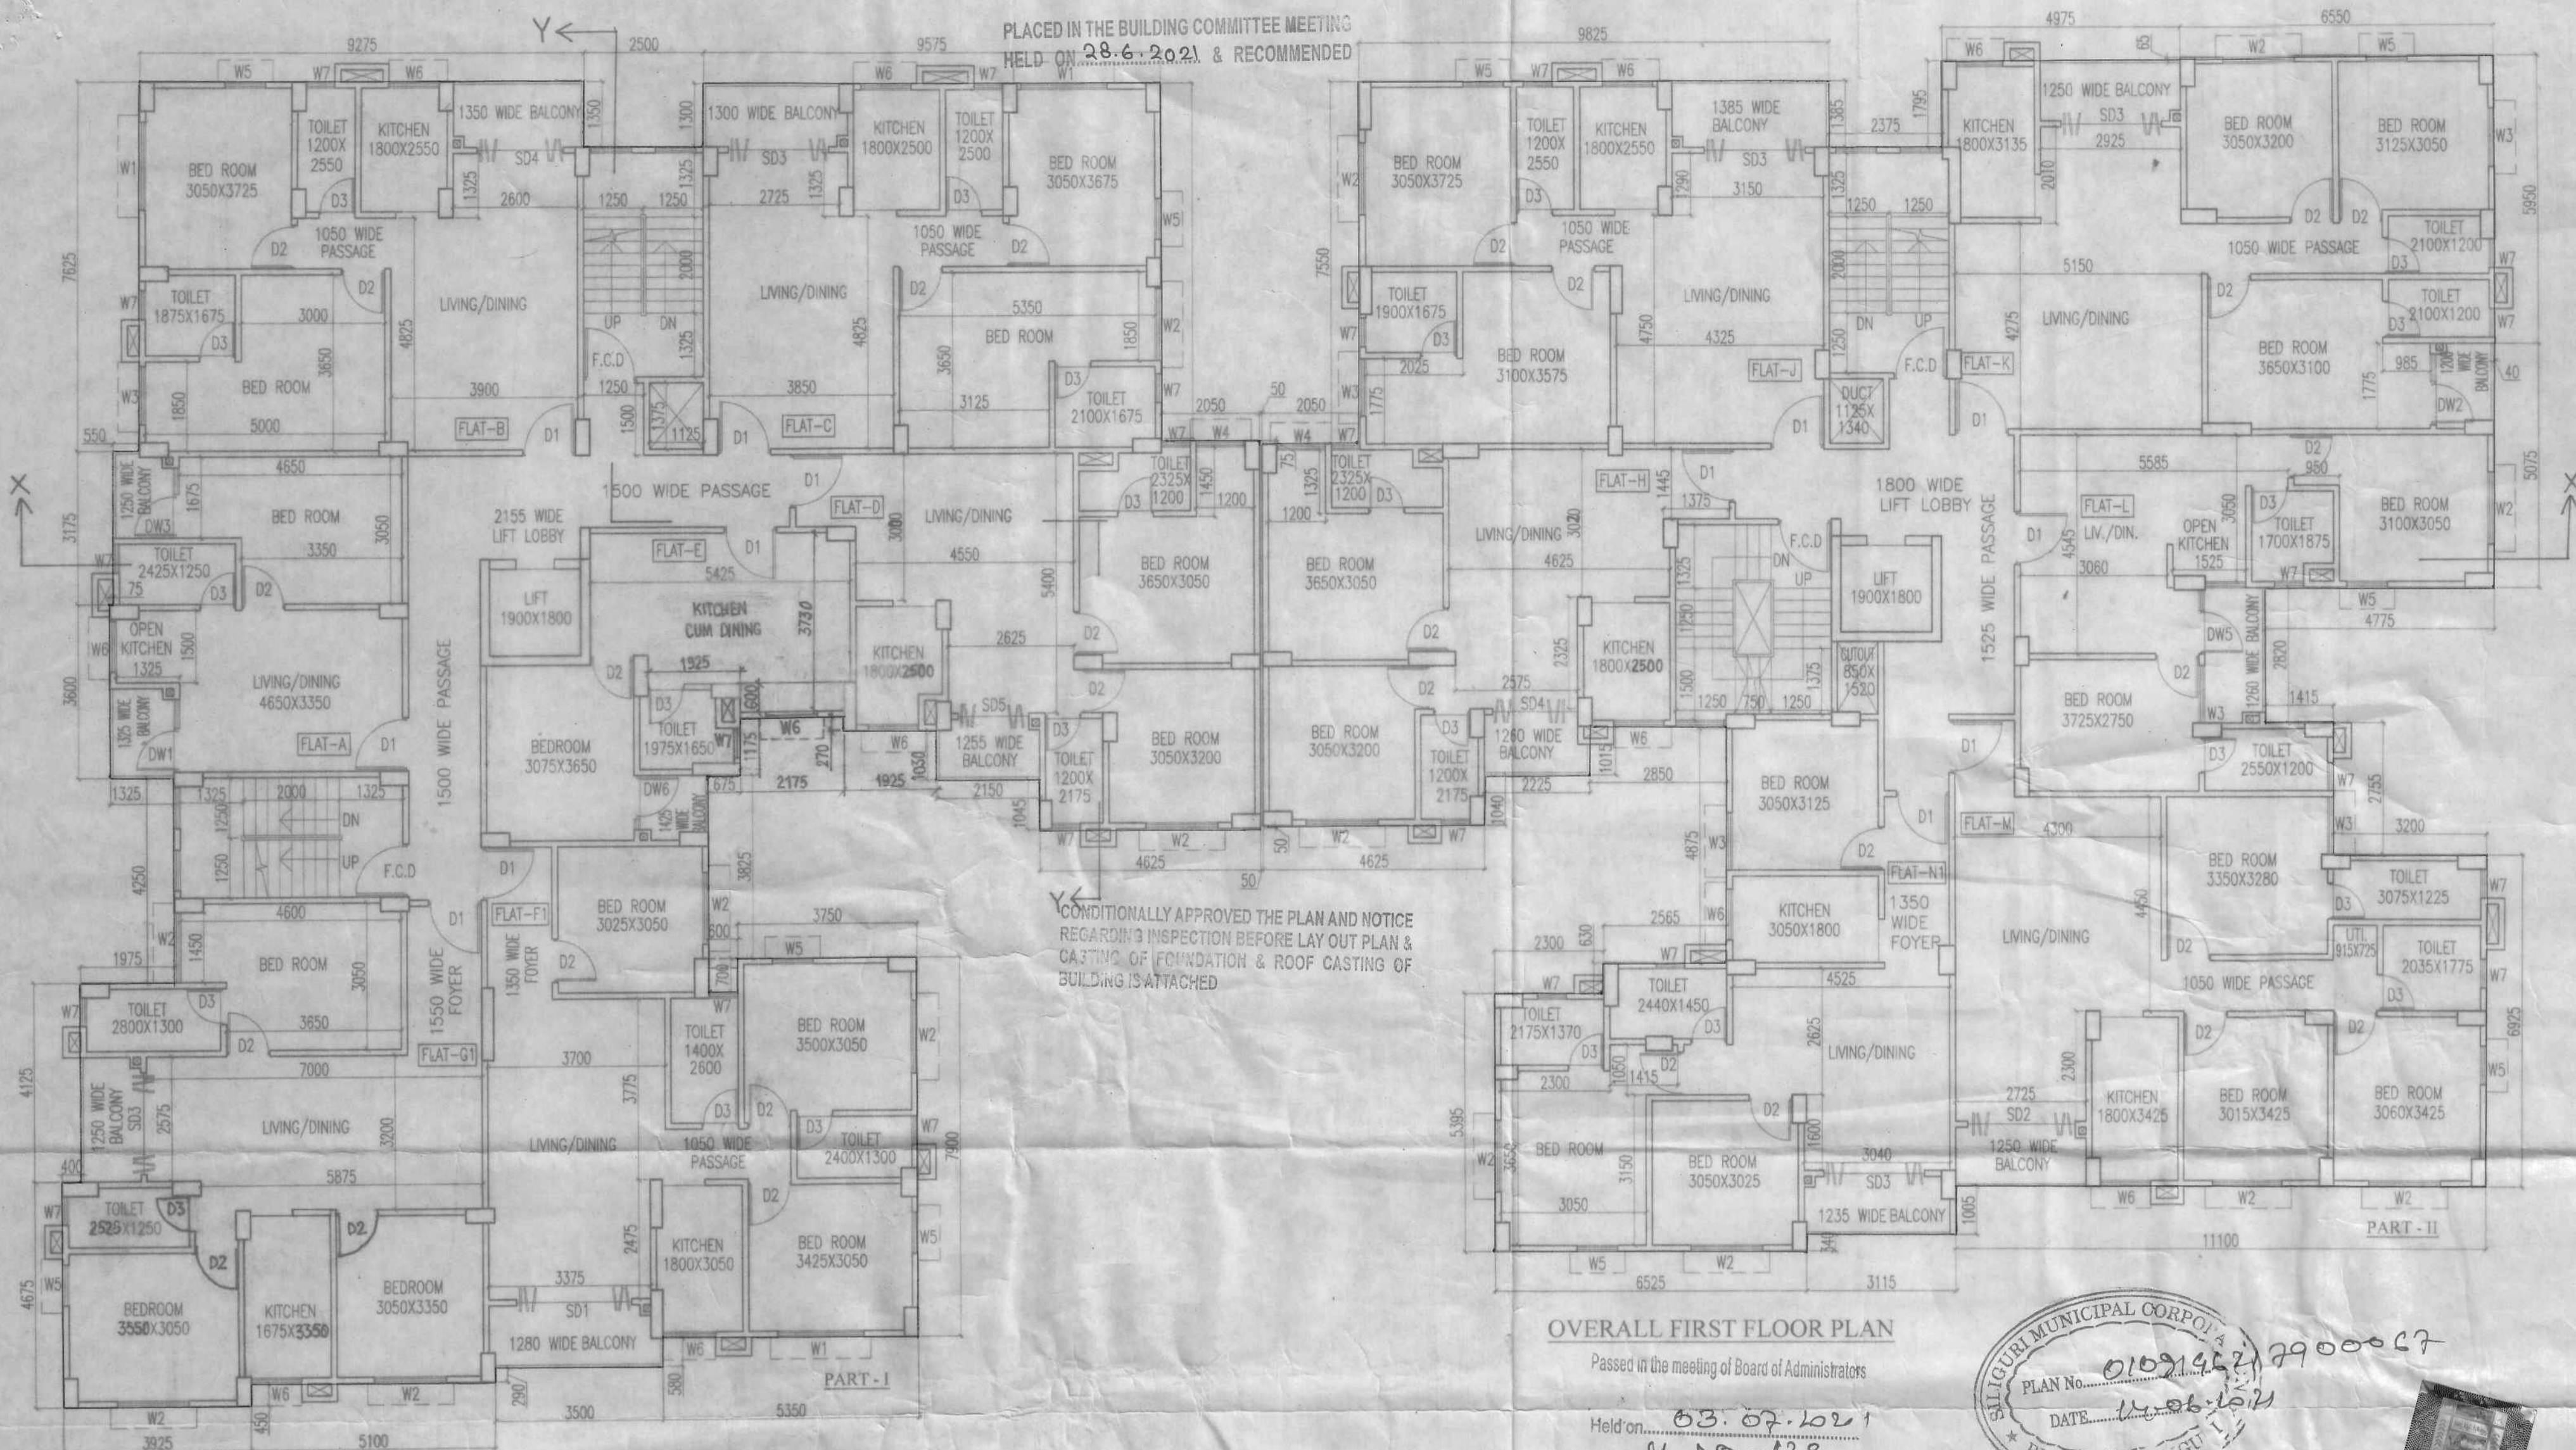

**SCHEDULE OF DOORS & WINDOWS**  
**SCHEDULE OF WINDOWS:-**

MKD.	SILL	LINTEL	SIZE
W1	350	2150	1800X1800
W2	350	2150	1500X1800
W3	350	2150	1200X1800
W4	350	2150	1000X1800
W5	350	2150	850X1800
W6	1050	2150	1050X1050
W7	1250	2150	600X900
W	350	2150	2000X2150

**SCHEDULE OF DOORS:-**

MKD.	SILL	LINTEL	SIZE
D	-	2150	1500X2150
D1	-	2150	1100X2150
D2	-	2150	900X2150
D3	-	2150	750X2150
D4	-	2150	1200X2150
DW1	-	2150	1500X2150
DW2	-	2150	1475X2150
DW3	-	2150	1450X2150
DW4	-	2150	1350X2150
DW5	-	2150	1375X2150
DW6	-	2150	1125X2150
DW7	-	2150	2500X2150
DW8	-	2150	3400X2150
DW9	-	2150	3200X2150
DW10	-	2150	2100X2150
SD1	-	2150	2400X2150
SD2	-	2150	2250X2150
SD3	-	2150	2100X2150
SD4	-	2150	1800X2150
SD5	-	2150	1475X2150

FOR OFFICIAL USE


**OVERALL FIRST FLOOR PLAN**

Passed in the meeting of Board of Administrators  
Held on 08.06.2021  
Sl No - 123



THIS PLAN IS CONDITIONALLY SANCTIONED THAT NO OBJECTION CERTIFICATE FROM FIRE SERVICE IS REQUIRED BEFORE OBJECTION OCCUPANCY CERTIFICATE

Note:- Structural Details shall be followed as per 'Approved' Marked Copy.

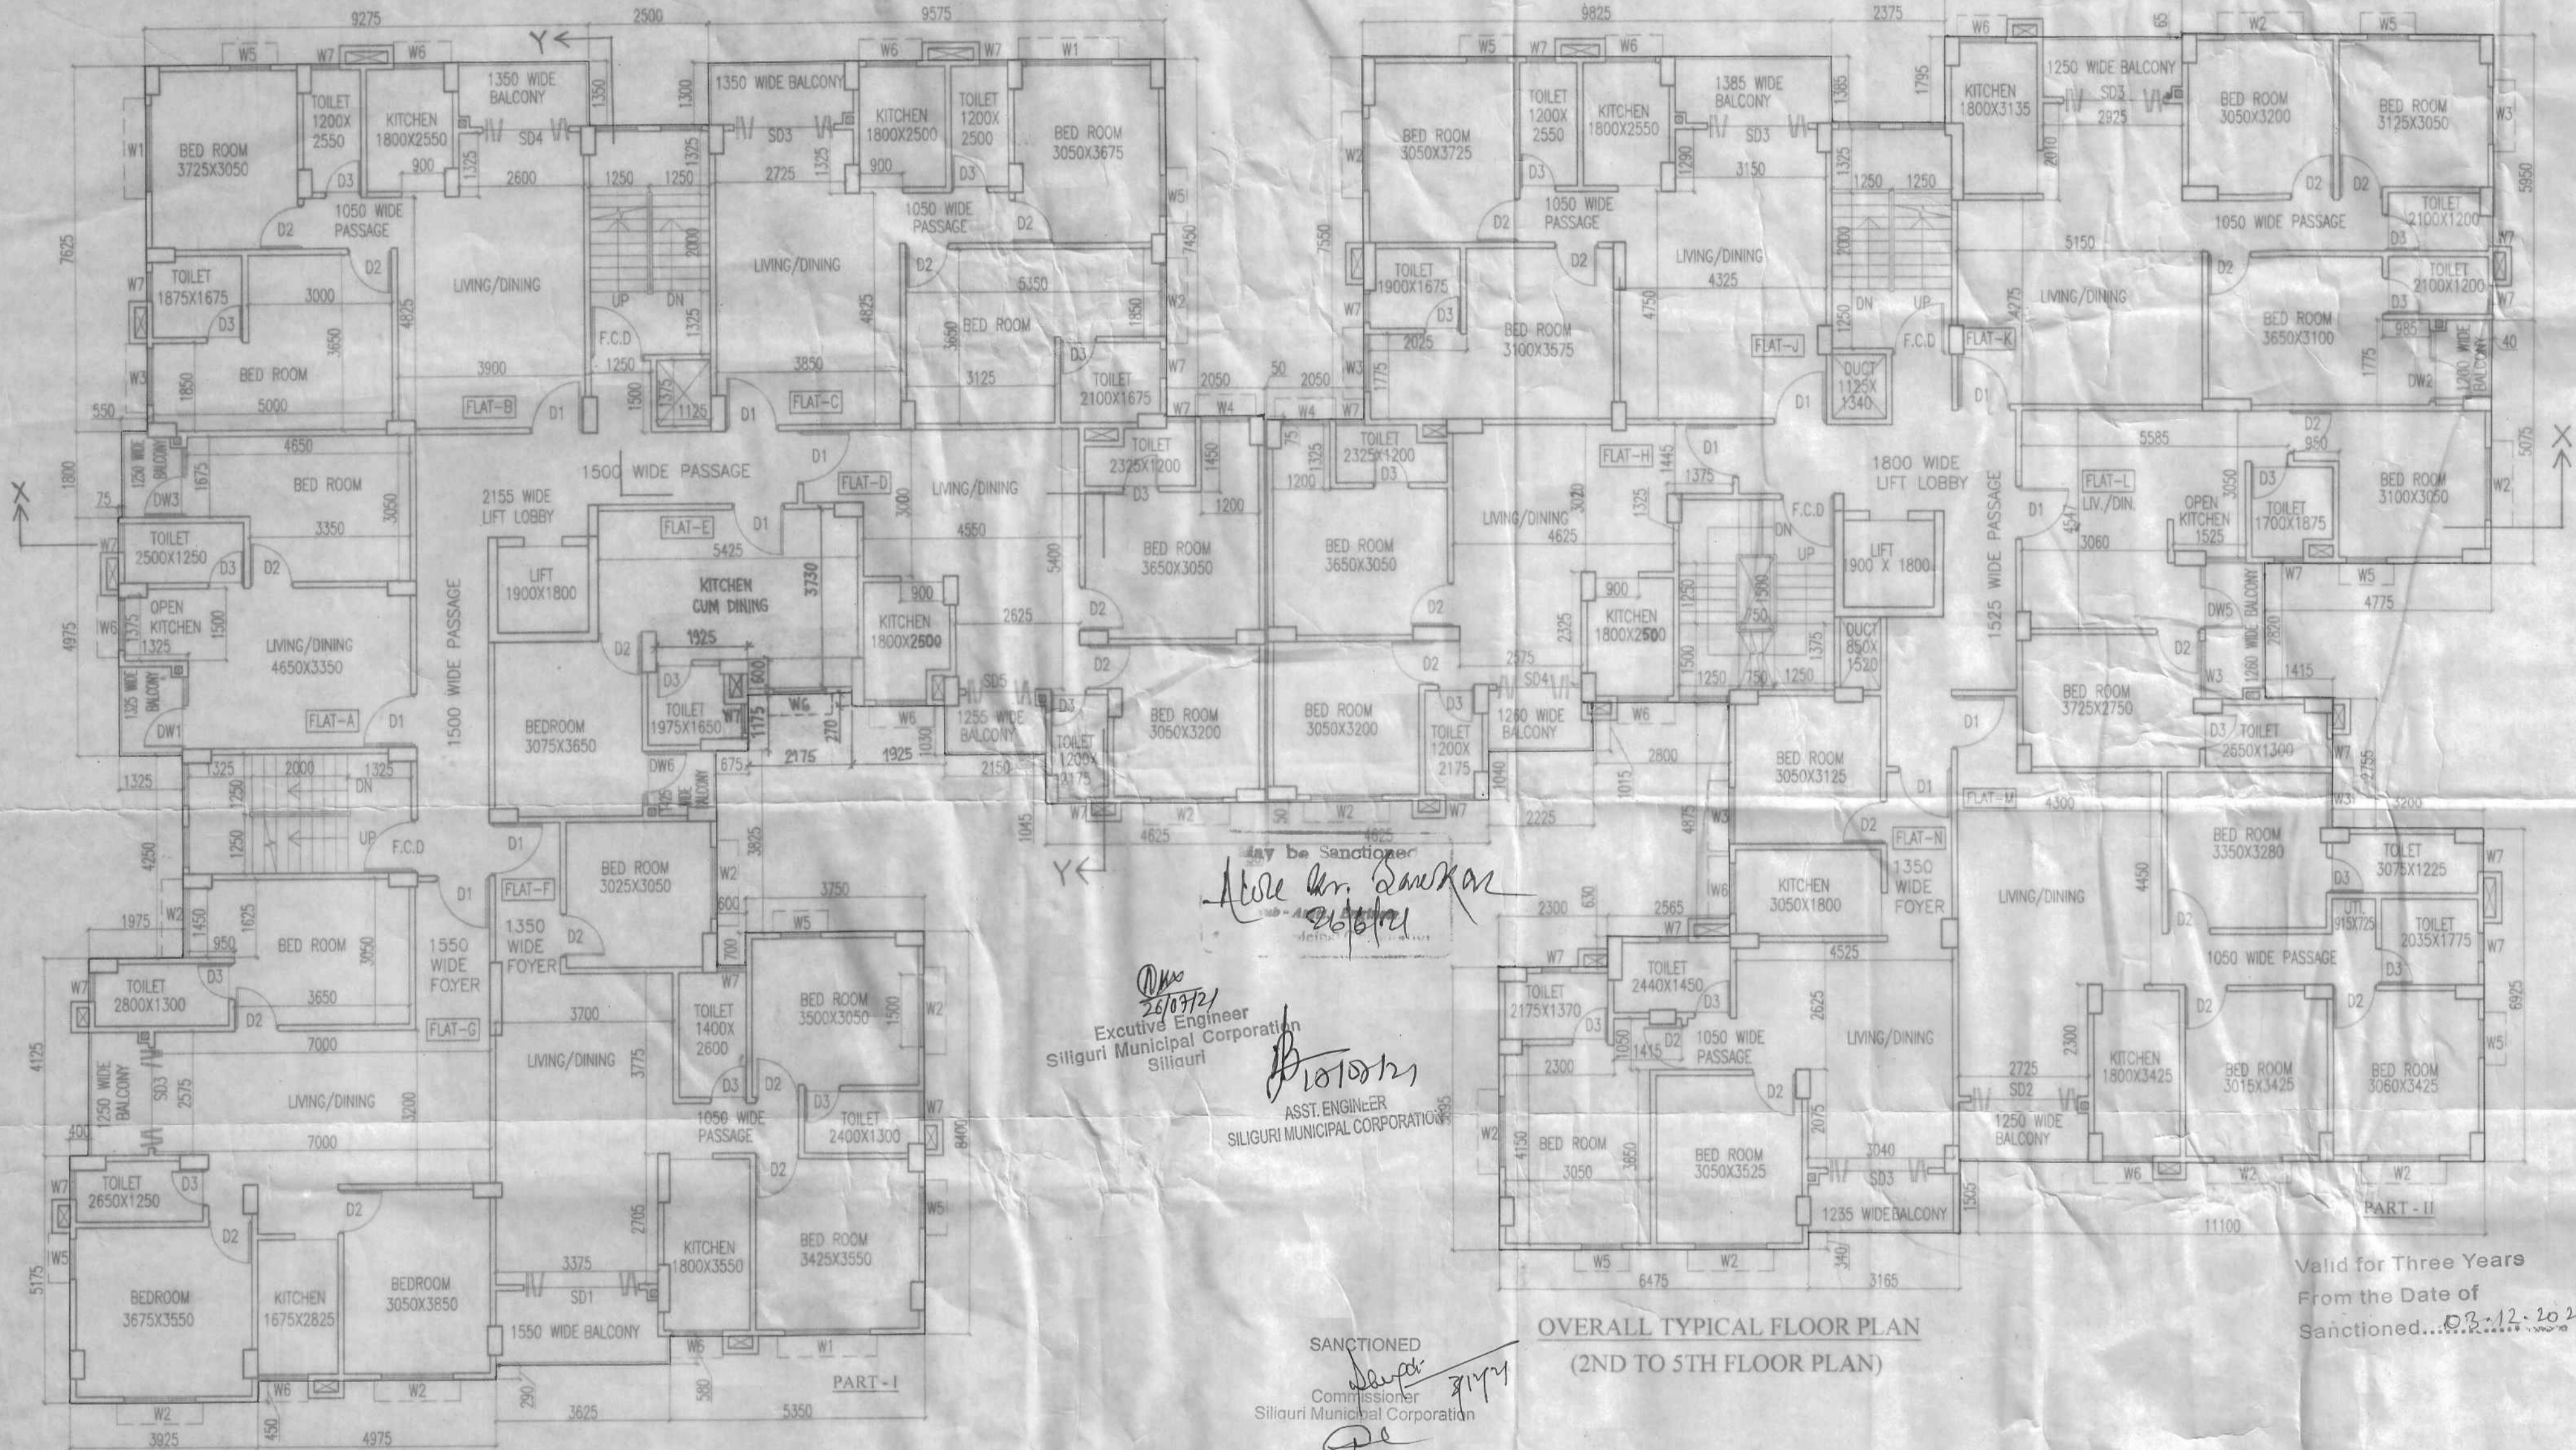

**OVERALL TYPICAL FLOOR PLAN (2ND TO 5TH FLOOR PLAN)**

Valid for Three Years  
From the Date of Sanctioned... 08.06.2021

Excutive Engineer  
Siliguri Municipal Corporation  
SILIGURI MUNICIPAL CORPORATION

SANCTIONED  
Commissioner  
Siliguri Municipal Corporation

GREEN HILL ARCADIA LLP  
PARTNER

**CERTIFICATE OF OWNER**  
CERTIFIED THAT I HAVE GONE THROUGH THE BUILDING RULES FOR S.M.C. AND ALSO UNDER TAKE TO ABIDE BY THOSE RULES DURING AND AFTER CONSTRUCTION OF THE BUILDING.

GREEN HILL ARCADIA LLP  
PARTNER

**SIGNATURE OF OWNER**  
**CERTIFICATE OF STRUCTURAL STABILITY**  
WE HEREBY CERTIFY THAT THE FOUNDATION AND SUPERSTRUCTURE OF THE BUILDING PROPOSED FOR CONSTRUCTION AT MOZA, DABGRAM, PLOT NO. (R.S.)-62, 618, 634, (R.S.)-101/702, 100/701, 101/702, 1.L. NO. - 02, KHATIANO - 223 (R.S.)-607, 6010, 6049 (R.S.)-SHEET NO. - 8 (R.S.) & 4 (R.S.) WARD NO. 43 (S.M.C), PARAGANA - BARKINTHAPUR, P.S. - BHAKTINAGAR, DIST. - JALPAIGURI, UNDER THE JURISDICTION OF SILIGURI MUNICIPAL CORPORATION HAVE BEEN PREPARED IN CONFORMITY WITH ALL RELEVANT PROVISIONS UNDER THE WEST BENGAL MUNICIPAL (BUILDING) RULES, 2011. THIS ALSO TO CERTIFY THAT ALL RELEVANT 'NO OBJECTION CERTIFICATES' FROM THE RESPECTIVE AUTHORITIES SUCH AS FIRE AND EMERGENCY SERVICES DEPARTMENT, AIRPORT AUTHORITY, POLLUTION CONTROL BOARD, TELECOMMUNICATION DEPARTMENT ETC. AS APPLICABLE IN THIS REGARD, ARE ALSO ENCLOSED WITH THE APPLICATION FOR SEEKING APPROVAL OF THE PLAN TO CONSTRUCT THE BUILDING ON THE SAID PLOT.

SANJIV J. PAREKH  
M.E. (STRUCT.), M.E. (CONST. ENJ)  
B.C.E., FIE-(F-018202-4)  
E.S.E.-127 S.M.C.  
SIGN OF STRUC. ENGINEER

(FOR SOIL ONLY)


SIGNATURE OF GEO-TECH. ENGINEER

**CERTIFICATE OF BUILDING PLAN**  
I DO HEREBY CERTIFY THAT PLANS, ELEVATIONS AND SECTIONS AND OTHER STRUCTURAL DETAILS OF THE PROPOSED BUILDING AT MOZA, DABGRAM, PLOT NO. (R.S.)-62, 618, 634, (R.S.)-101/702, 100/701, 101/702, 1.L. NO. - 02, KHATIANO - 223 (R.S.)-607, 6010, 6049 (R.S.)-SHEET NO. - 8 (R.S.) & 4 (R.S.) WARD NO. 43 (S.M.C), PARAGANA - BARKINTHAPUR, P.S. - BHAKTINAGAR, DIST. - JALPAIGURI, UNDER THE JURISDICTION OF SILIGURI MUNICIPAL CORPORATION HAVE BEEN PREPARED IN CONFORMITY WITH ALL RELEVANT PROVISIONS UNDER THE WEST BENGAL MUNICIPAL (BUILDING) RULES, 2011. THIS ALSO TO CERTIFY THAT ALL RELEVANT 'NO OBJECTION CERTIFICATES' FROM THE RESPECTIVE AUTHORITIES SUCH AS FIRE AND EMERGENCY SERVICES DEPARTMENT, AIRPORT AUTHORITY, POLLUTION CONTROL BOARD, TELECOMMUNICATION DEPARTMENT ETC. AS APPLICABLE IN THIS REGARD, ARE ALSO ENCLOSED WITH THE APPLICATION FOR SEEKING APPROVAL OF THE PLAN TO CONSTRUCT THE BUILDING ON THE SAID PLOT.

JAY PRAKASH BHARAT KUMAR AGRAWAL  
B. Arch., A.I.I.A.  
Reg. No. CA/88/10098  
ARCHITECT SL NO. - 211  
SIGNATURE OF ARCHITECT

OVERALL FIRST FLOOR PLAN, OVERALL TYPICAL FLOOR PLAN, OVERALL ROOF AND PART PLAN OF L.M.R. AND O.E.W.R.  
PROJECT - PART - I & II  
PROPOSED BUILDING PLAN FOR G+V STORED RESIDENTIAL BUILDING OF GREEN HILL ARCADIA LLP, AT MOZA, DABGRAM, PLOT NO. (R.S.)-62, 618, 634, (R.S.)-101/702, 100/701, 101/702, 1.L. NO. - 02, KHATIANO - 223 (R.S.)-607, 6010, 6049 (R.S.)-SHEET NO. - 8 (R.S.) & 4 (R.S.) WARD NO. 43 (S.M.C), PARAGANA - BARKINTHAPUR, P.S. - BHAKTINAGAR, DIST. - JALPAIGURI, UNDER SILIGURI MUNICIPAL CORPORATION

AGRAWAL & AGRAWAL  
BARODA KOLKATA  
SCALE: 1:100 DATE: 05.03.2021 SHALINI/SQWAM SUBHADEEP

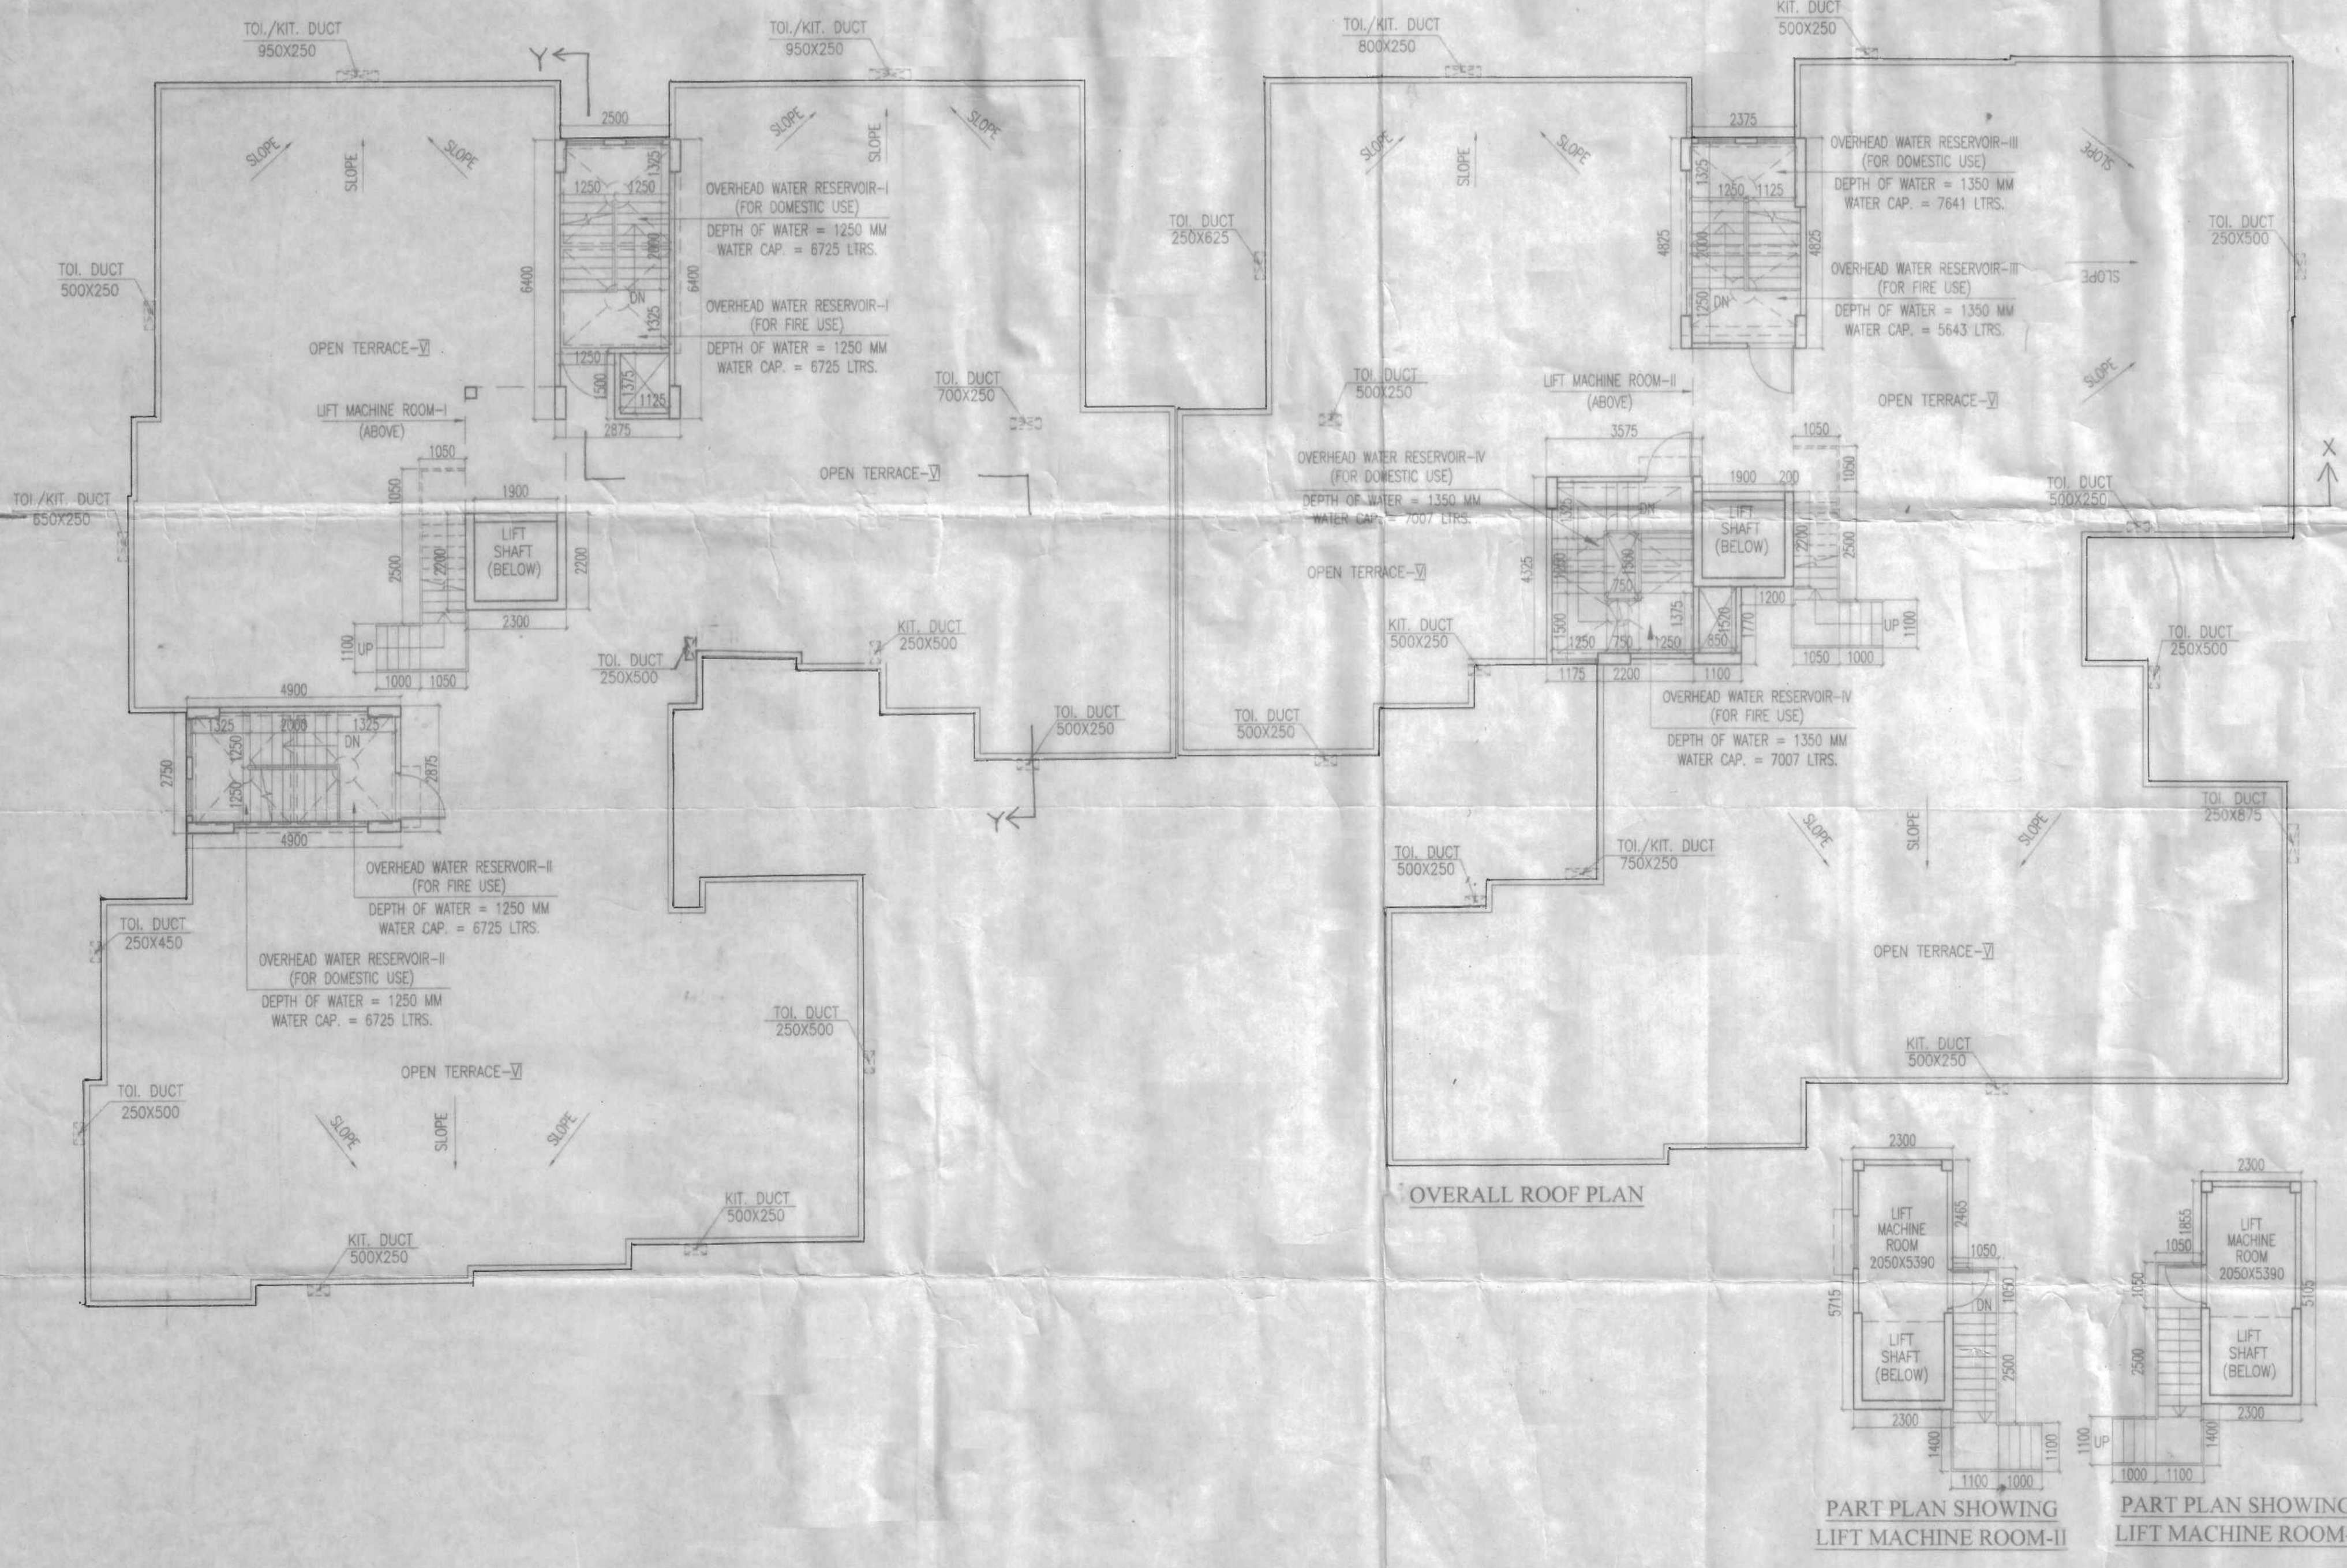

**OVERALL ROOF PLAN**

PART PLAN SHOWING LIFT MACHINE ROOM-II

PART PLAN SHOWING LIFT MACHINE ROOM-I