

SCHEDULE OF WINDOWS

MKG.	SILL	LINTEL	SIZE
W1	350	2150	3000X1200
W2	350	2150	1800X1800
W3	350	2150	1500X1800
W4	350	2150	1200X1800
W5	350	2150	900X1800
W6	350	2150	850X1800
W7	350	2150	750X1800
W8	350	2150	500X1800
W9	350	2150	400X1800
W10	1100	2150	750X1050
W11	1100	2150	600X1050
W12	1250	2150	600X900
V			ABOVE LINTEL TO BEAM BOTTOM LEV.

SCHEDULE OF DOORS

D1	2150	1100X2150
D2	2150	900X2150
D3	2150	750X2150
D4	250	1100X2025

CERTIFICATE OF OWNER

CERTIFICATE THAT HAVE GONE THROUGH THE BUILDING RULES FOR SILIGURI-JALPAIGURI DEVELOPMENT AUTHORITY / S.M.C. AND ALSO UNDER TAKE TO ABIDE BY THOSE RULES DURING AND AFTER CONSTRUCTION OF THE BUILDING.

Signature
AGRAWAL MARBLES PVT. LTD.
 Managing Director

SIGNATURE OF OWNER

CERTIFICATE OF STRUCTURAL STABILITY
 WE HEREBY CERTIFY THAT THE FOUNDATION AND SUPERSTRUCTURE OF THE BUILDING PROPOSED FOR CONSTRUCTION ON PLOT NO. (LR) - 189, 190, 194 PLOT NO. (RS) - 67, 68, 71, MOUZA - BARAGHARIA, J.L. NO.-82, KHATHAN NO (L.R.) - 920, KHATHAN NO (R.S.) - 99, 441, SHEET NO.- 01, PARAGANA - PATHARGHATA, P. S. - MATIGARA, DIST - DARJEELING, GRAM PANCHAYAT AREA, UNDER THE JURISDICTION OF PATHARGHATA GRAM PANCHAYAT HAVE BEEN PERSONALLY INSPECTED AND SO DESIGNED BY US WILL MAKE SUCH FOUNDATION AND SUPERSTRUCTURE SAFE IN ALL RESPECT INCLUDING THE CONSIDERATION OF BEARING CAPACITY AND SETTLEMENT OF SOIL AND OTHER CONDITIONS, IF ANY, CONFORMING TO ALL STIPULATION OF ALL RELEVANT I.S. CODE OF PRACTICE AND NATIONAL BUILDING CODE.

Signature
Maimak Majumdar
 B.C.E., M.C.E.E. (Struct)
 ESSE-1571 of S.M.C.
 074/RJP/SON/ESSE/11-12

SIGN OF STRUC.ENGINEER

CERTIFICATE OF BUILDING PLAN

I DO HEREBY CERTIFY THAT PLANS, ELEVATIONS AND SECTIONS AND OTHER STRUCTURAL DETAILS OF THE PROPOSED BUILDING ON PLOT NO. (LR) - 189, 190, 194, PLOT NO. (RS) - 67, 68, 71, MOUZA - BARAGHARIA, J.L. NO.-82, KHATHAN NO (L.R.) - 920, KHATHAN NO (R.S.) - 99, 441, SHEET NO.- 01, PARAGANA - PATHARGHATA, P. S. - MATIGARA, DIST - DARJEELING, GRAM PANCHAYAT AREA, UNDER THE JURISDICTION OF PATHARGHATA GRAM PANCHAYAT HAVE BEEN PREPARED IN CONFORMITY WITH ALL RELEVANT PROVISIONS UNDER THE WEST BENGAL MUNICIPAL (BUILDING) RULES, 2007. THIS ALSO TO CERTIFY THAT ALL RELEVANT NO OBJECTION CERTIFICATES FROM THE RESPECTIVE AUTHORITIES SUCH AS FIRE AND EMERGENCY SERVICES DEPARTMENT, AIRPORT AUTHORITY, POLLUTION CONTROL BOARD, TELECOMMUNICATION DEPARTMENT ETC. AS APPLICABLE IN THIS REGARD, ARE ALSO ENCLOSED WITH THE APPLICATION FOR SEEKING APPROVAL OF THE PLAN TO CONSTRUCT THE BUILDING ON THE SAID PLOT.

Signature
JAY PRAKASH BHARAT KUMAR AGRAWAL
 B. Arch., A.I.I.T.A.
 Reg. No. CA / 88 / 10888
 ARCHITECT SL. NO. - 32(A)

SIGN OF ARCHITECT

TITLE-

1ST. FLOOR PLAN


PROJECT-

PROPOSED (G+H) STORIED RESIDENTIAL BUILDING, OF AJANTA MARBLES PVT LTD REPRESENTED BY ITS DIRECTOR SRI JEEVAN CHAND SHARMA SON OF LATE DEBIDUTT SHARMA AT DAGAPUR NEAR GYAN JYATI COLLEGE UNDER PATHARGHATA GRAM PANCHAYAT

ARCHITECTS

AGRAWAL & AGRAWAL
 BARODA KOLKATA

SHEET NO.	SCALE	DATE	DEALT	CHECKED
2/6	1 : 100	28.01.21	ANINDITA	SILPTI

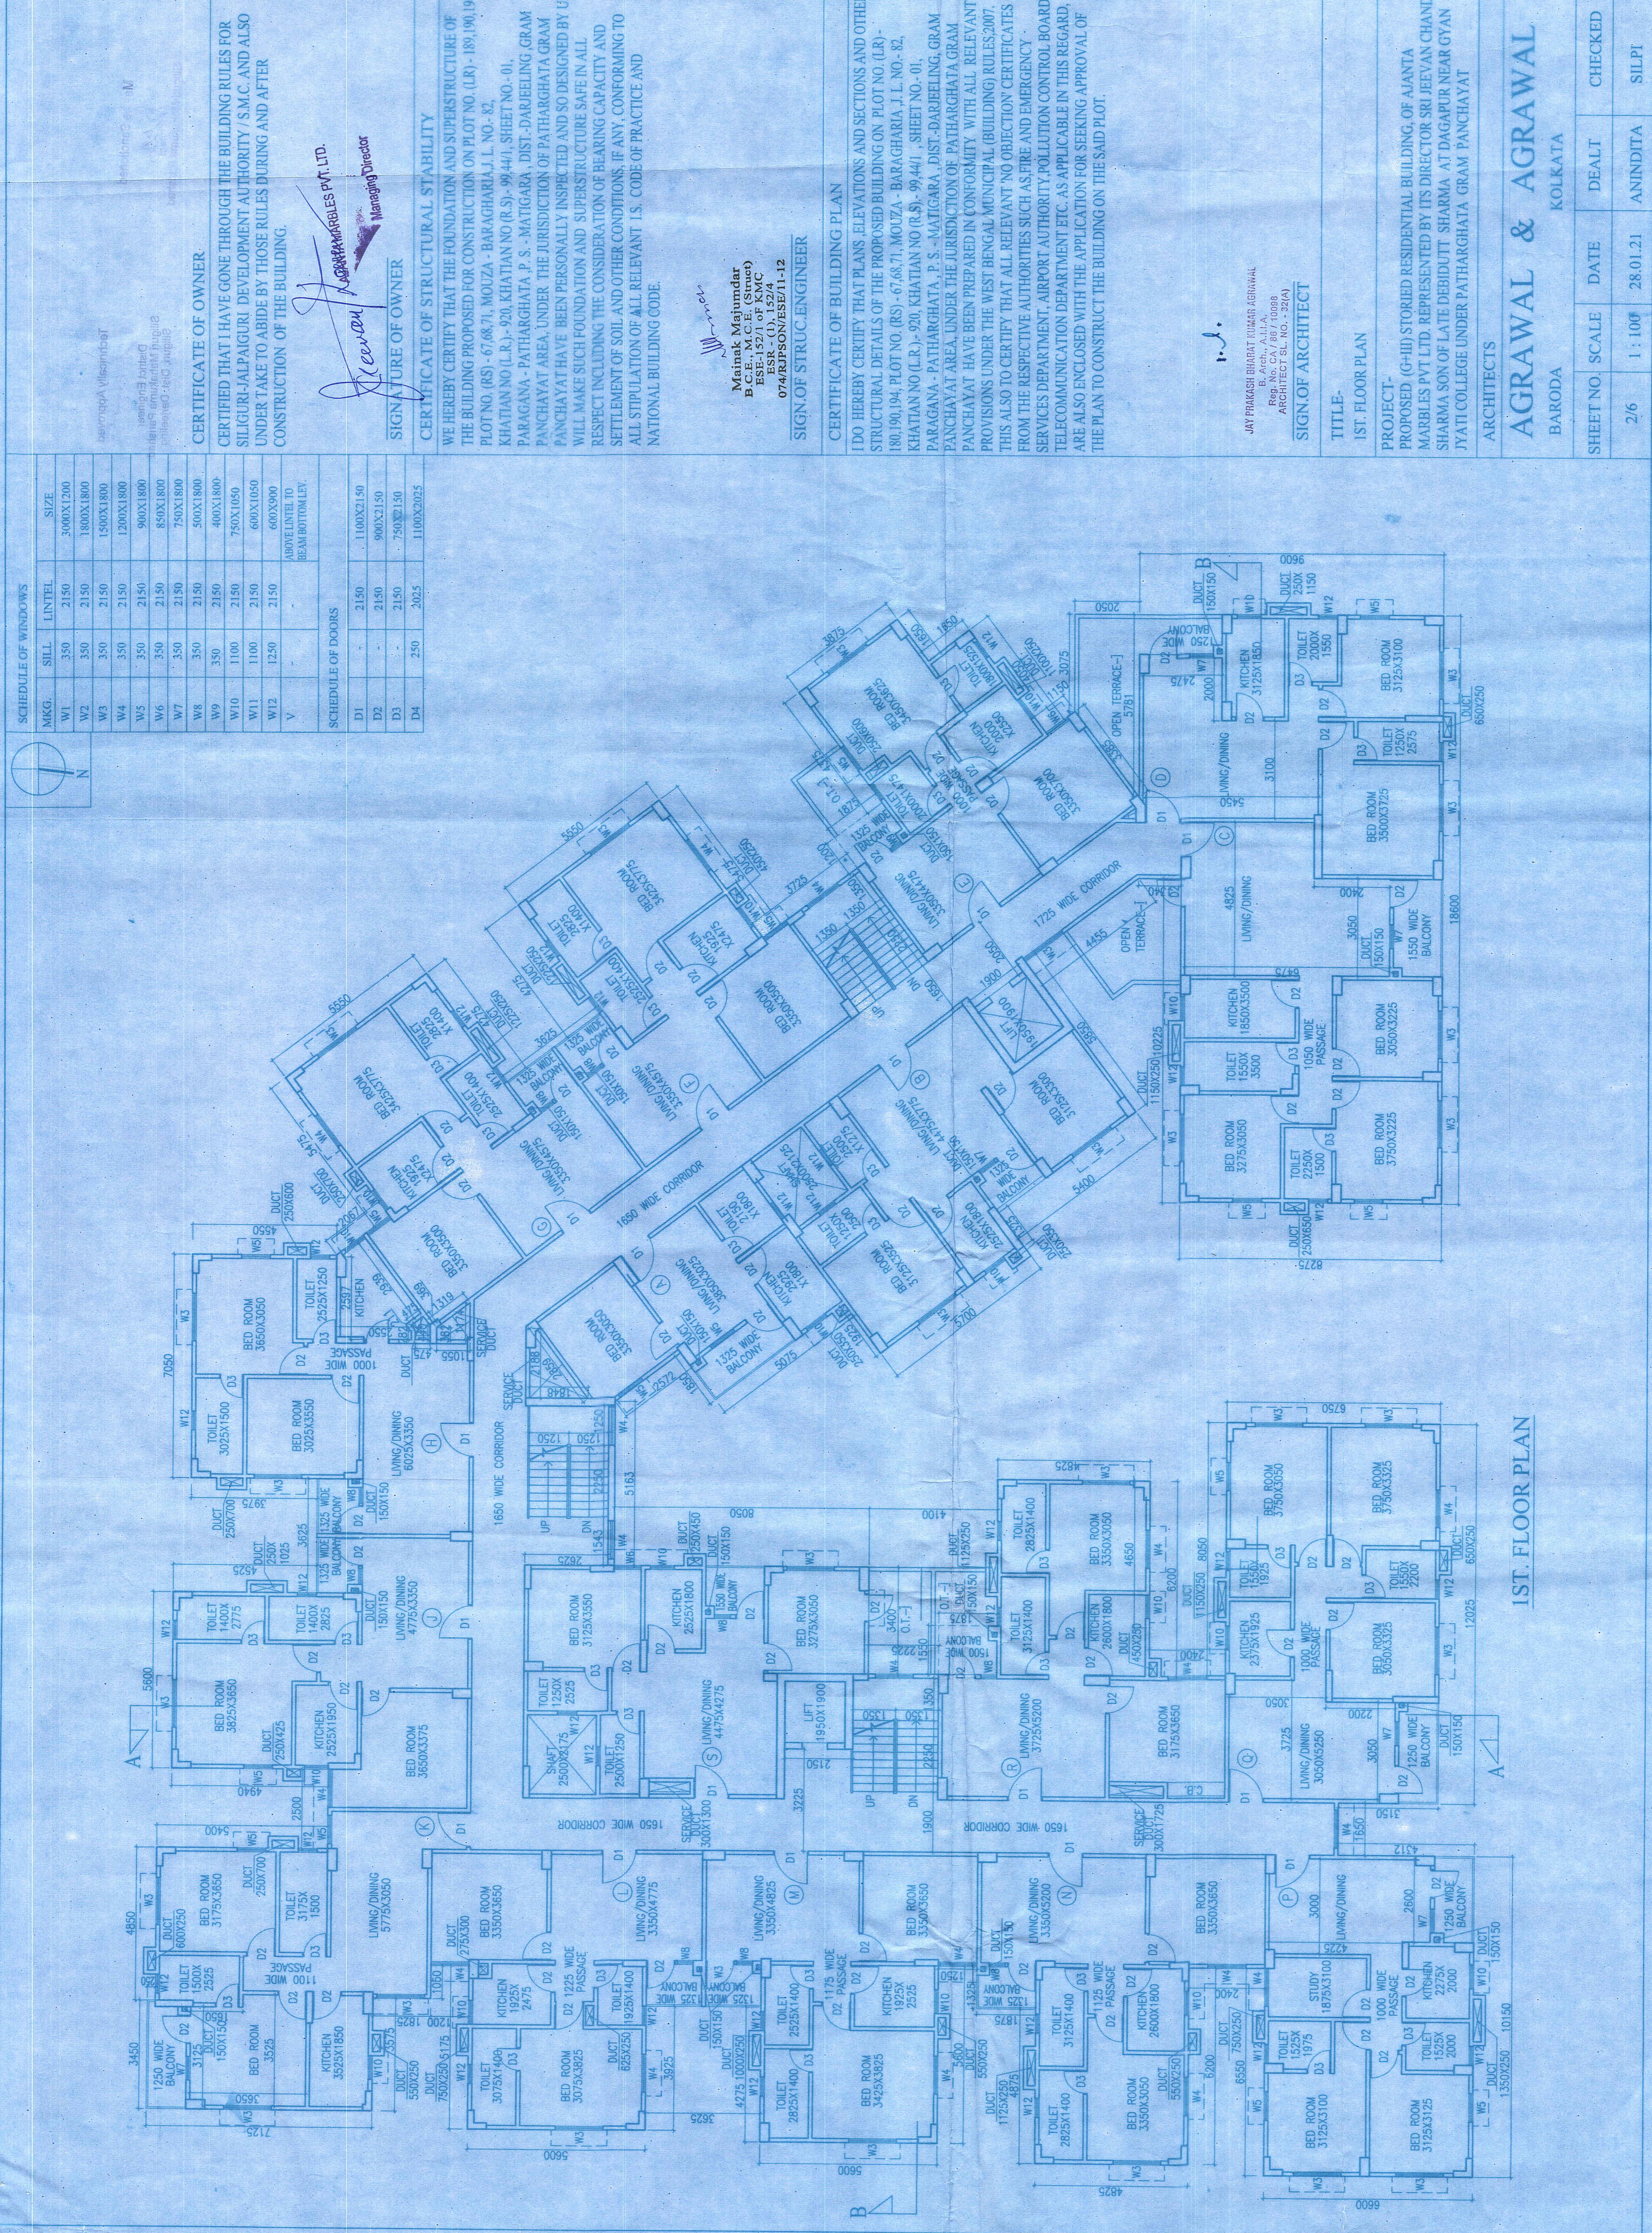

1ST. FLOOR PLAN