

NOTES
 1. ALL WORK SHALL BE IN ACCORDANCE WITH THE SPECIFICATIONS AND STANDARDS OF THE GOVT. OF RAJASTHAN.
 2. THE CONTRACTOR SHALL BE RESPONSIBLE FOR OBTAINING ALL NECESSARY PERMITS AND APPROVALS FROM THE LOCAL AUTHORITIES.
 3. THE CONTRACTOR SHALL MAINTAIN ACCESS TO ALL ADJACENT PROPERTIES AT ALL TIMES.

DOOR & WINDOW SCHEDULE





NO.	DESCRIPTION	SIZE	QTY	UNIT
01	WOODEN DOOR	2.1 x 2.1	10	SQ. FT.
02	WOODEN WINDOW	1.5 x 1.5	20	SQ. FT.
03	ALUMINIUM WINDOW	1.5 x 1.5	10	SQ. FT.
04	ALUMINIUM WINDOW	2.1 x 1.5	10	SQ. FT.
05	ALUMINIUM WINDOW	2.1 x 2.1	10	SQ. FT.
06	ALUMINIUM WINDOW	2.1 x 2.1	10	SQ. FT.
07	ALUMINIUM WINDOW	2.1 x 2.1	10	SQ. FT.
08	ALUMINIUM WINDOW	2.1 x 2.1	10	SQ. FT.
09	ALUMINIUM WINDOW	2.1 x 2.1	10	SQ. FT.
10	ALUMINIUM WINDOW	2.1 x 2.1	10	SQ. FT.

AREA CALCULATION :-

FLOOR	RESIDENTIAL AREA (SQ.M)	COMMERCIAL AREA (SQ.M)	COVERED PARKING	PARKING
GROUND	182.5	182.5	182.5	182.5
1ST	204.8	204.8	204.8	204.8
2ND	204.8	204.8	204.8	204.8
3RD	204.8	204.8	204.8	204.8
4TH	204.8	204.8	204.8	204.8
TOTAL	800.7	800.7	800.7	800.7

REQUIRED AREA CALCULATION

FLOOR	A	B	C	D	E	F	G	H	I	J	K	L	M
GROUND	273.42	273.42	17.32	8.20	1.8	1.8	1.8	1.8	24.72	24.72	24.72	24.72	1.877
1ST	273.42	273.42	17.32	8.20	1.8	1.8	1.8	1.8	24.72	24.72	24.72	24.72	1.877
2ND	273.42	273.42	17.32	8.20	1.8	1.8	1.8	1.8	24.72	24.72	24.72	24.72	1.877
3RD	273.42	273.42	17.32	8.20	1.8	1.8	1.8	1.8	24.72	24.72	24.72	24.72	1.877
4TH	273.42	273.42	17.32	8.20	1.8	1.8	1.8	1.8	24.72	24.72	24.72	24.72	1.877
TOTAL	1093.70	1093.70	69.68	32.80	7.2	7.2	7.2	7.2	98.56	98.56	98.56	98.56	7.515

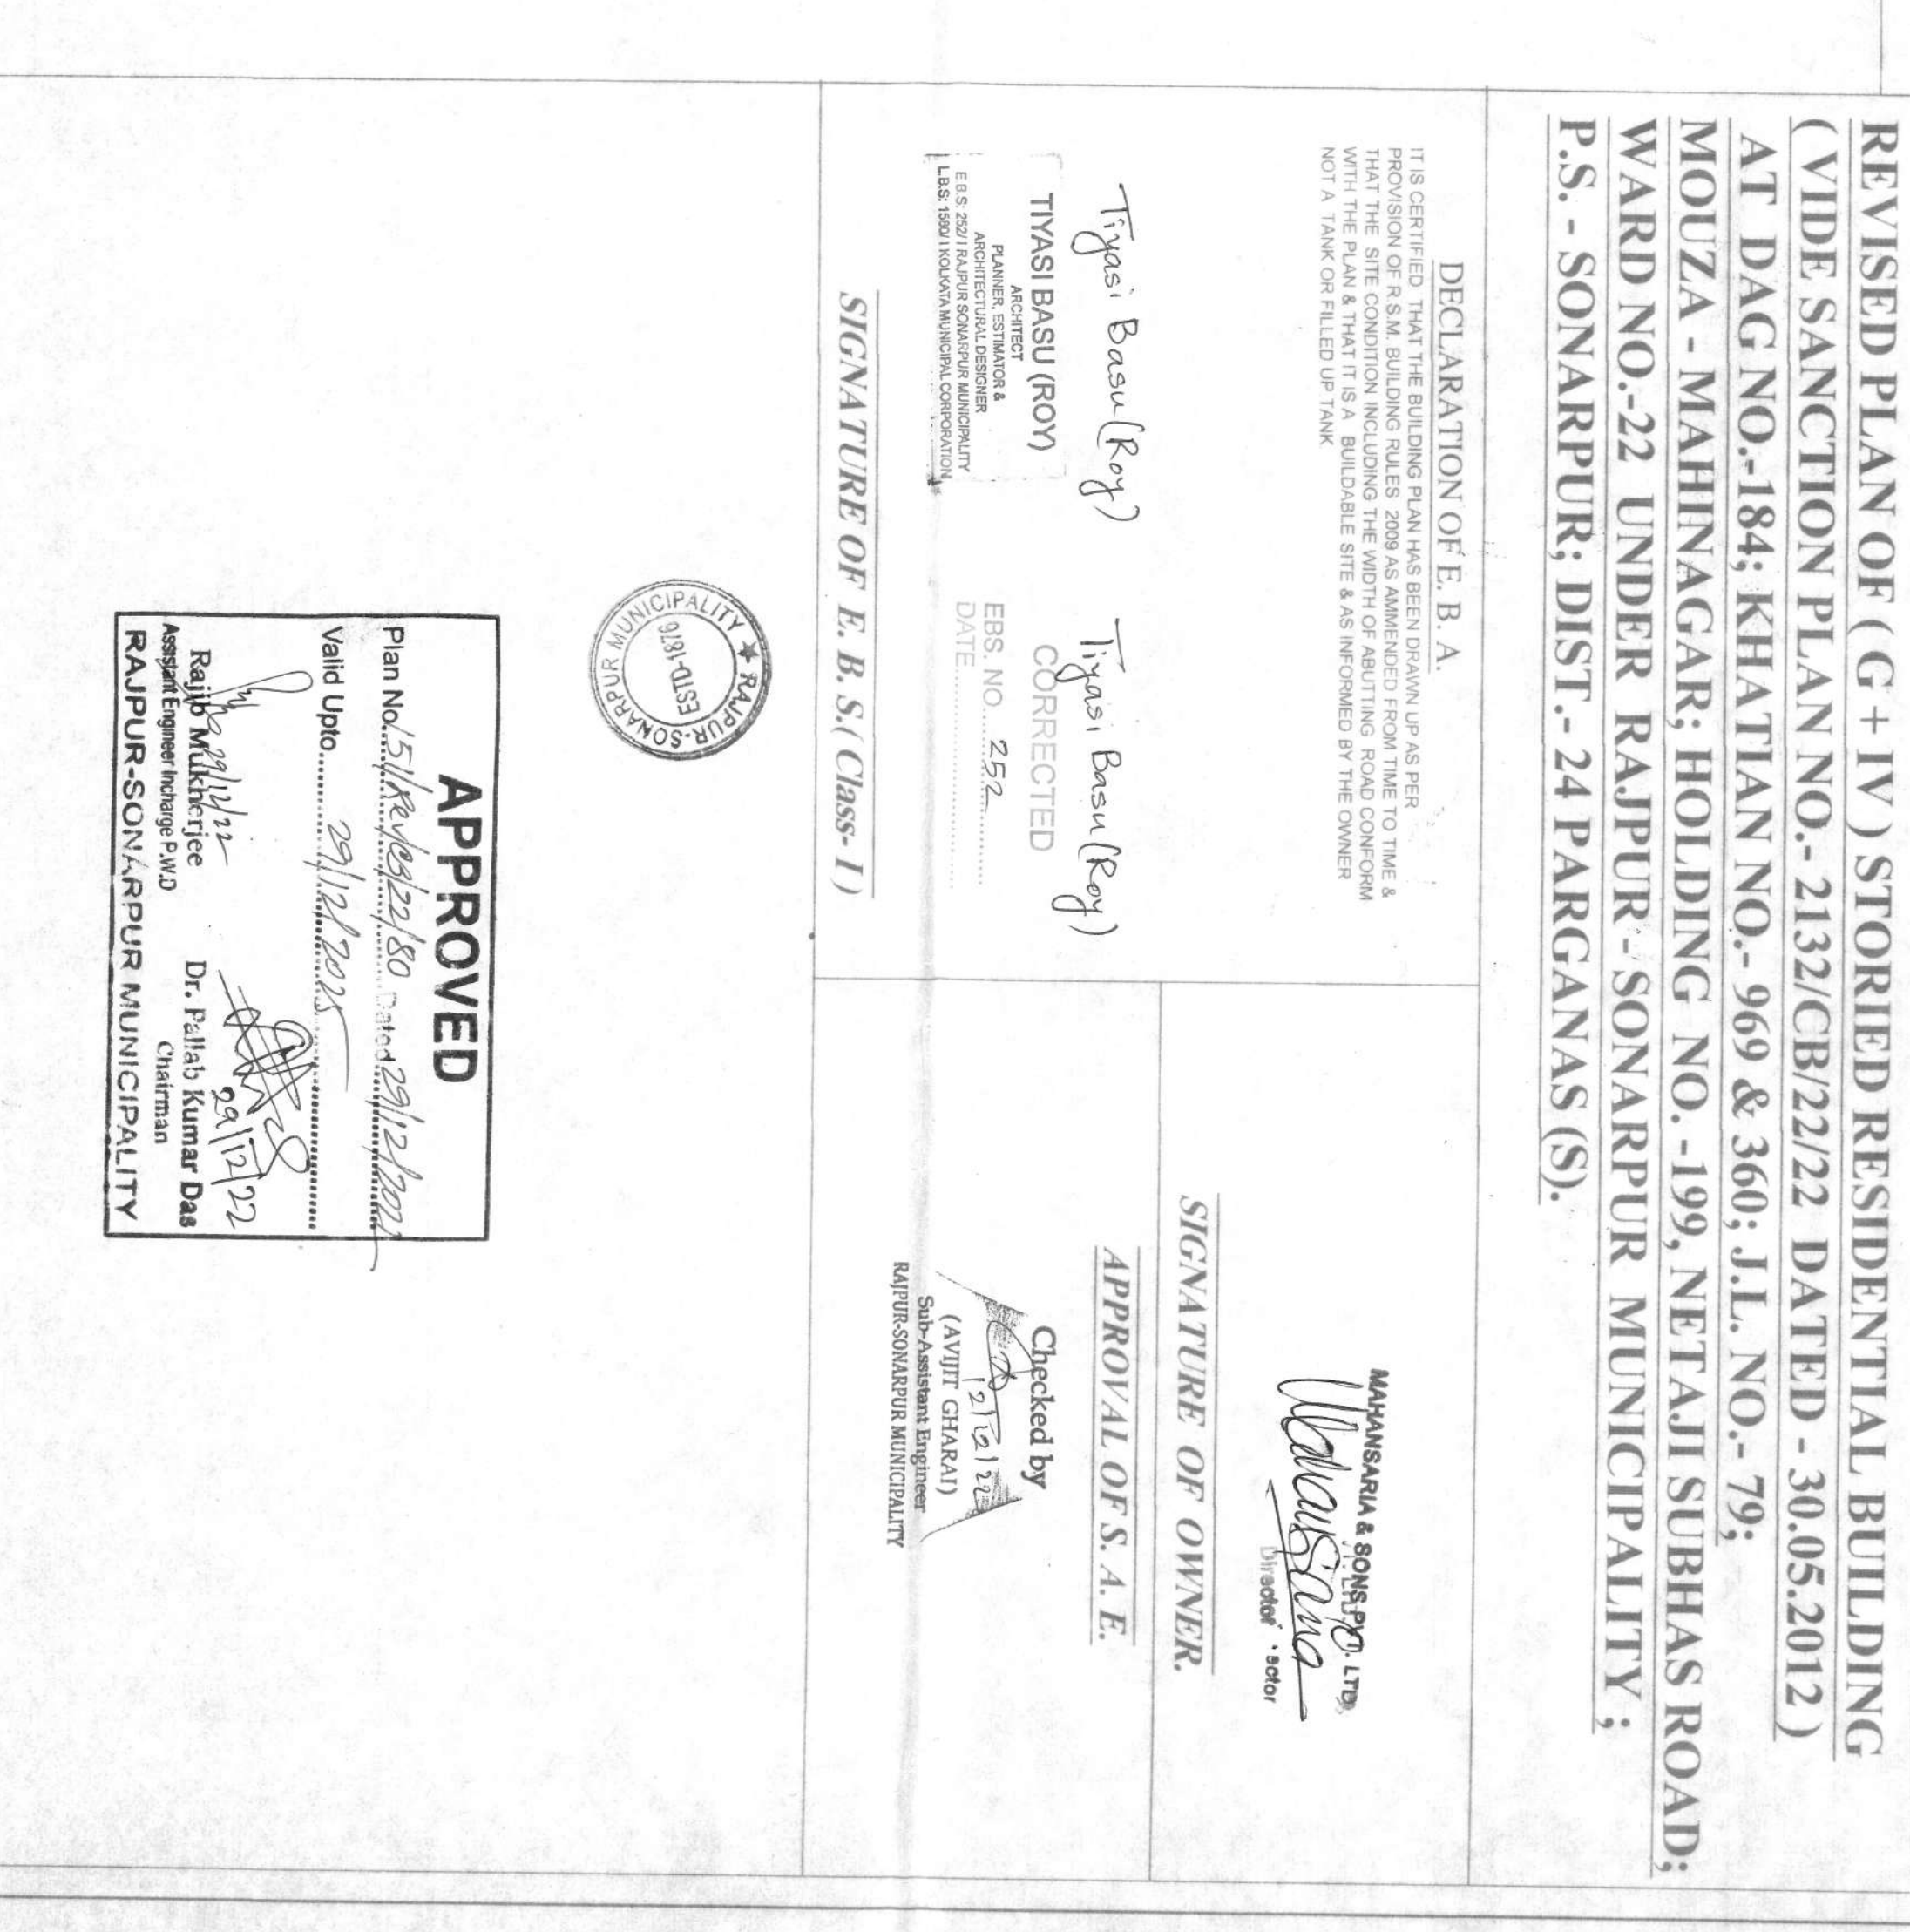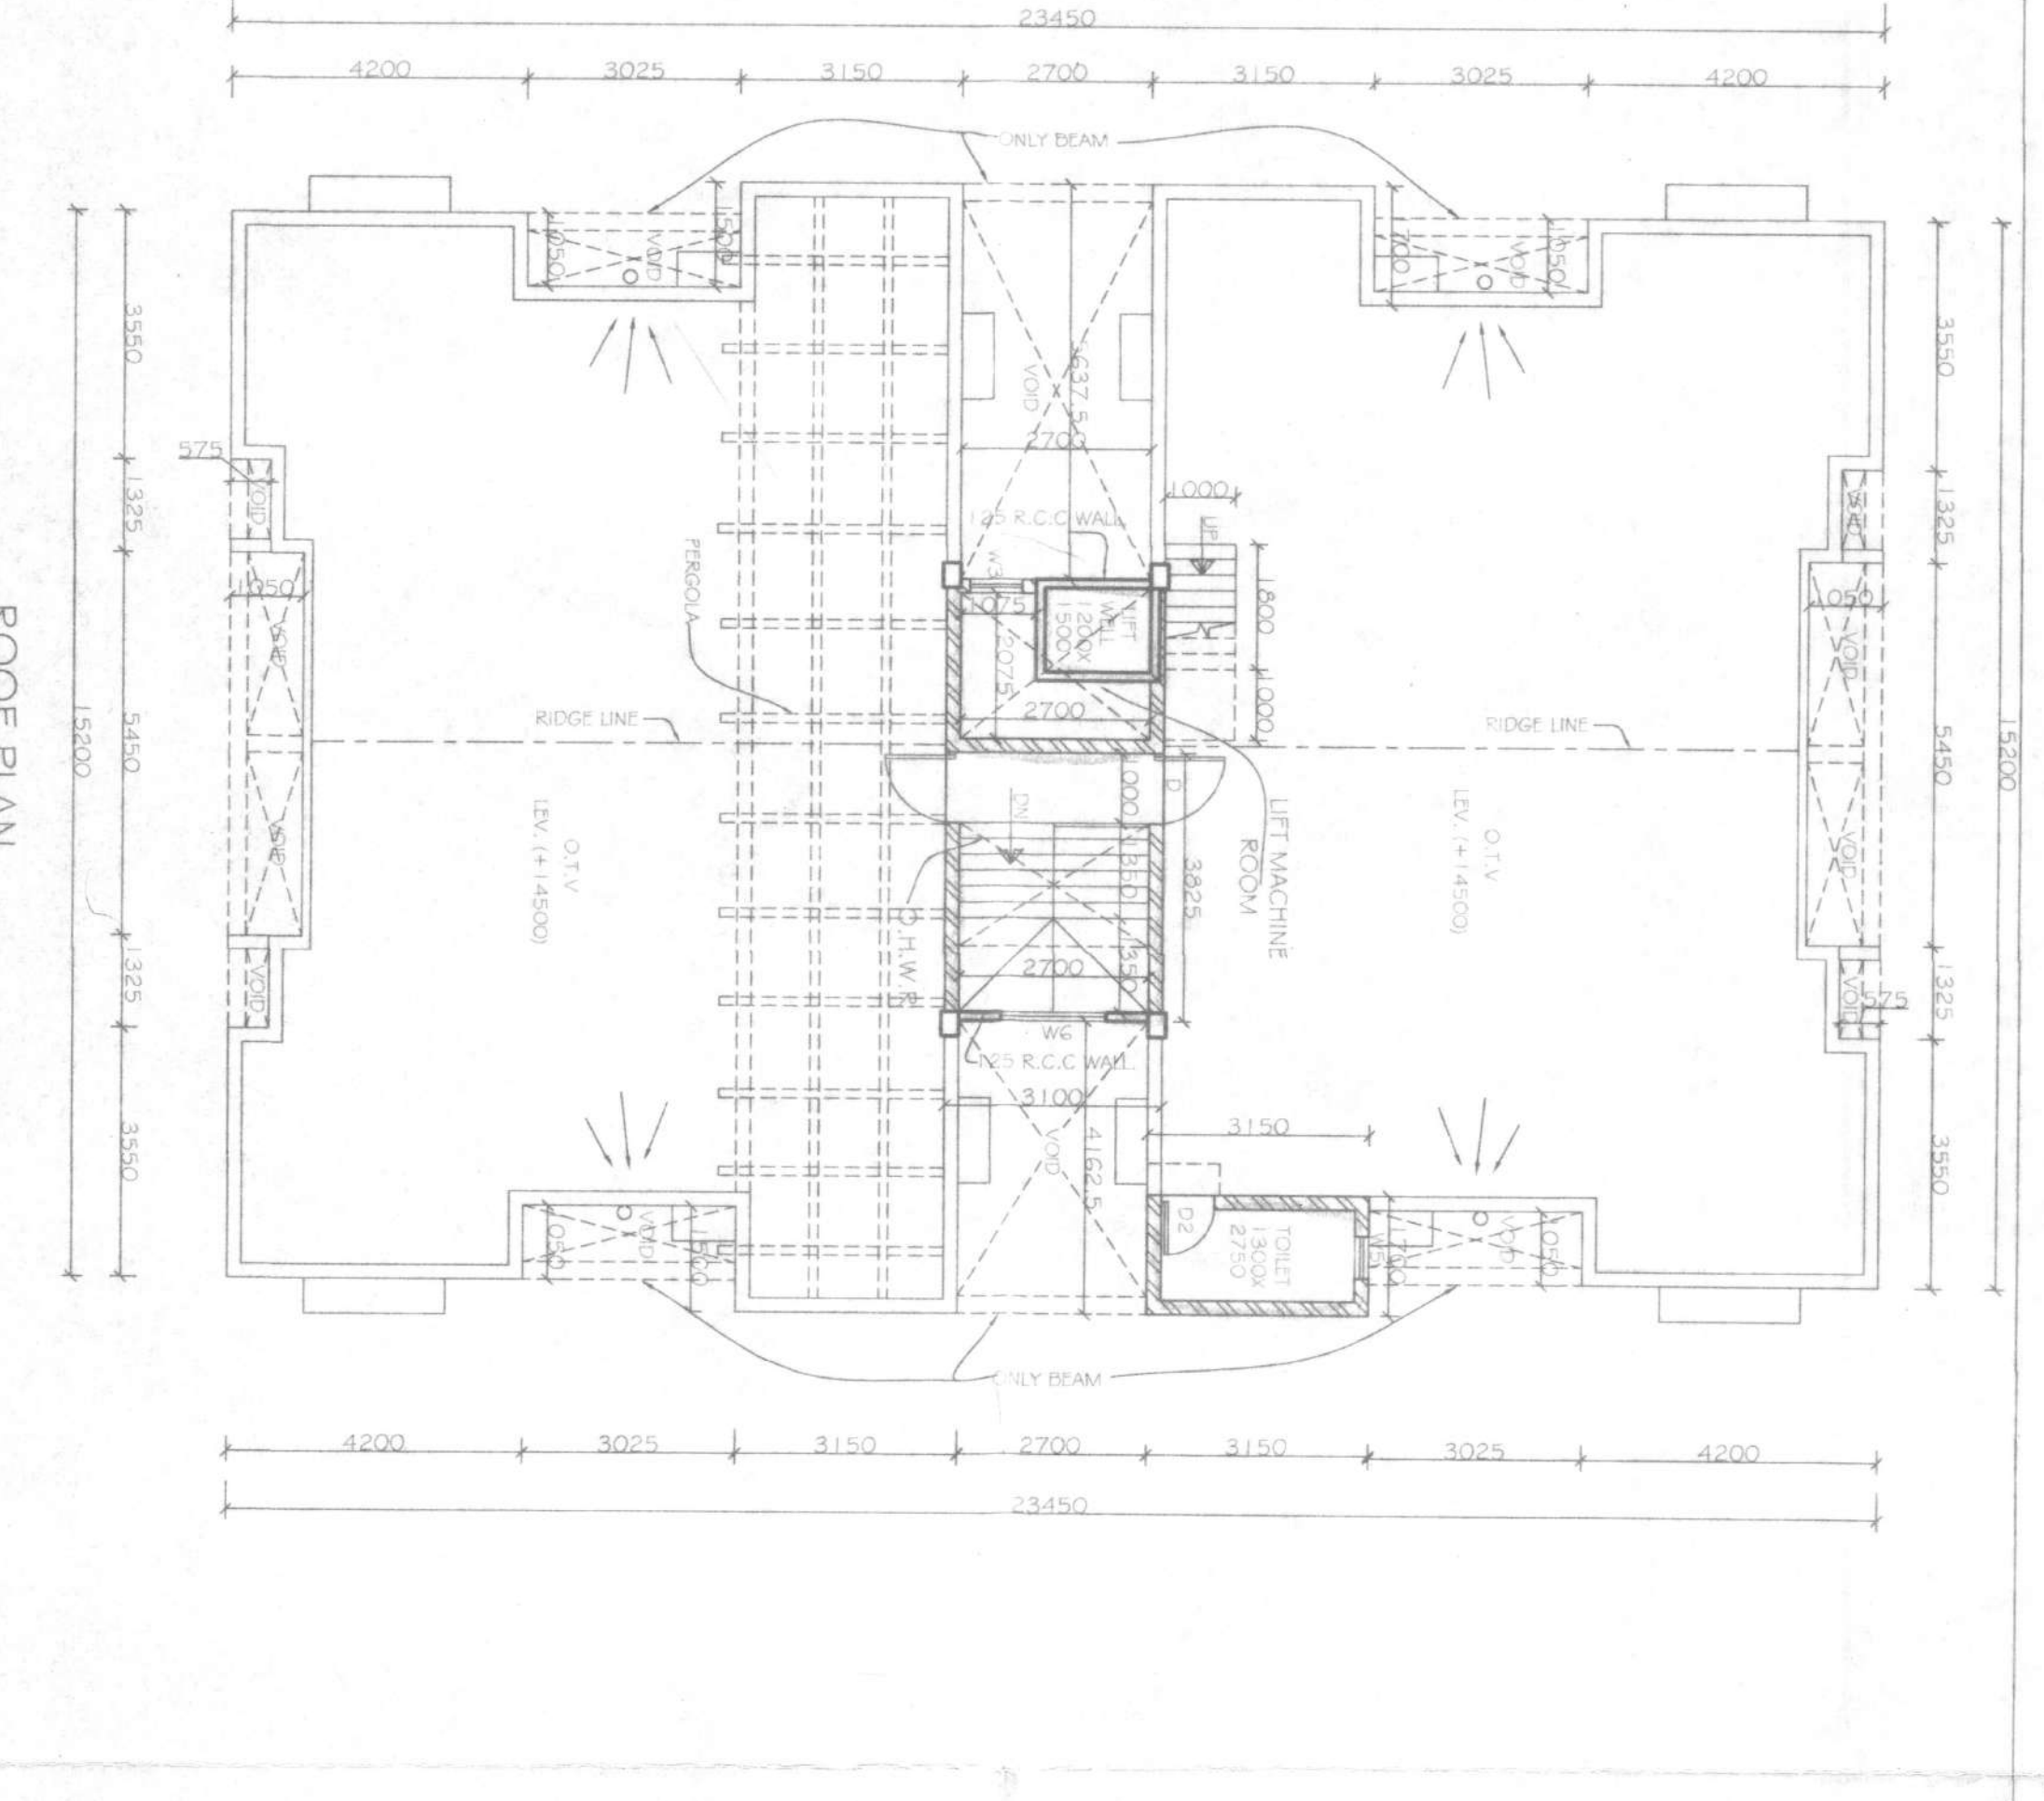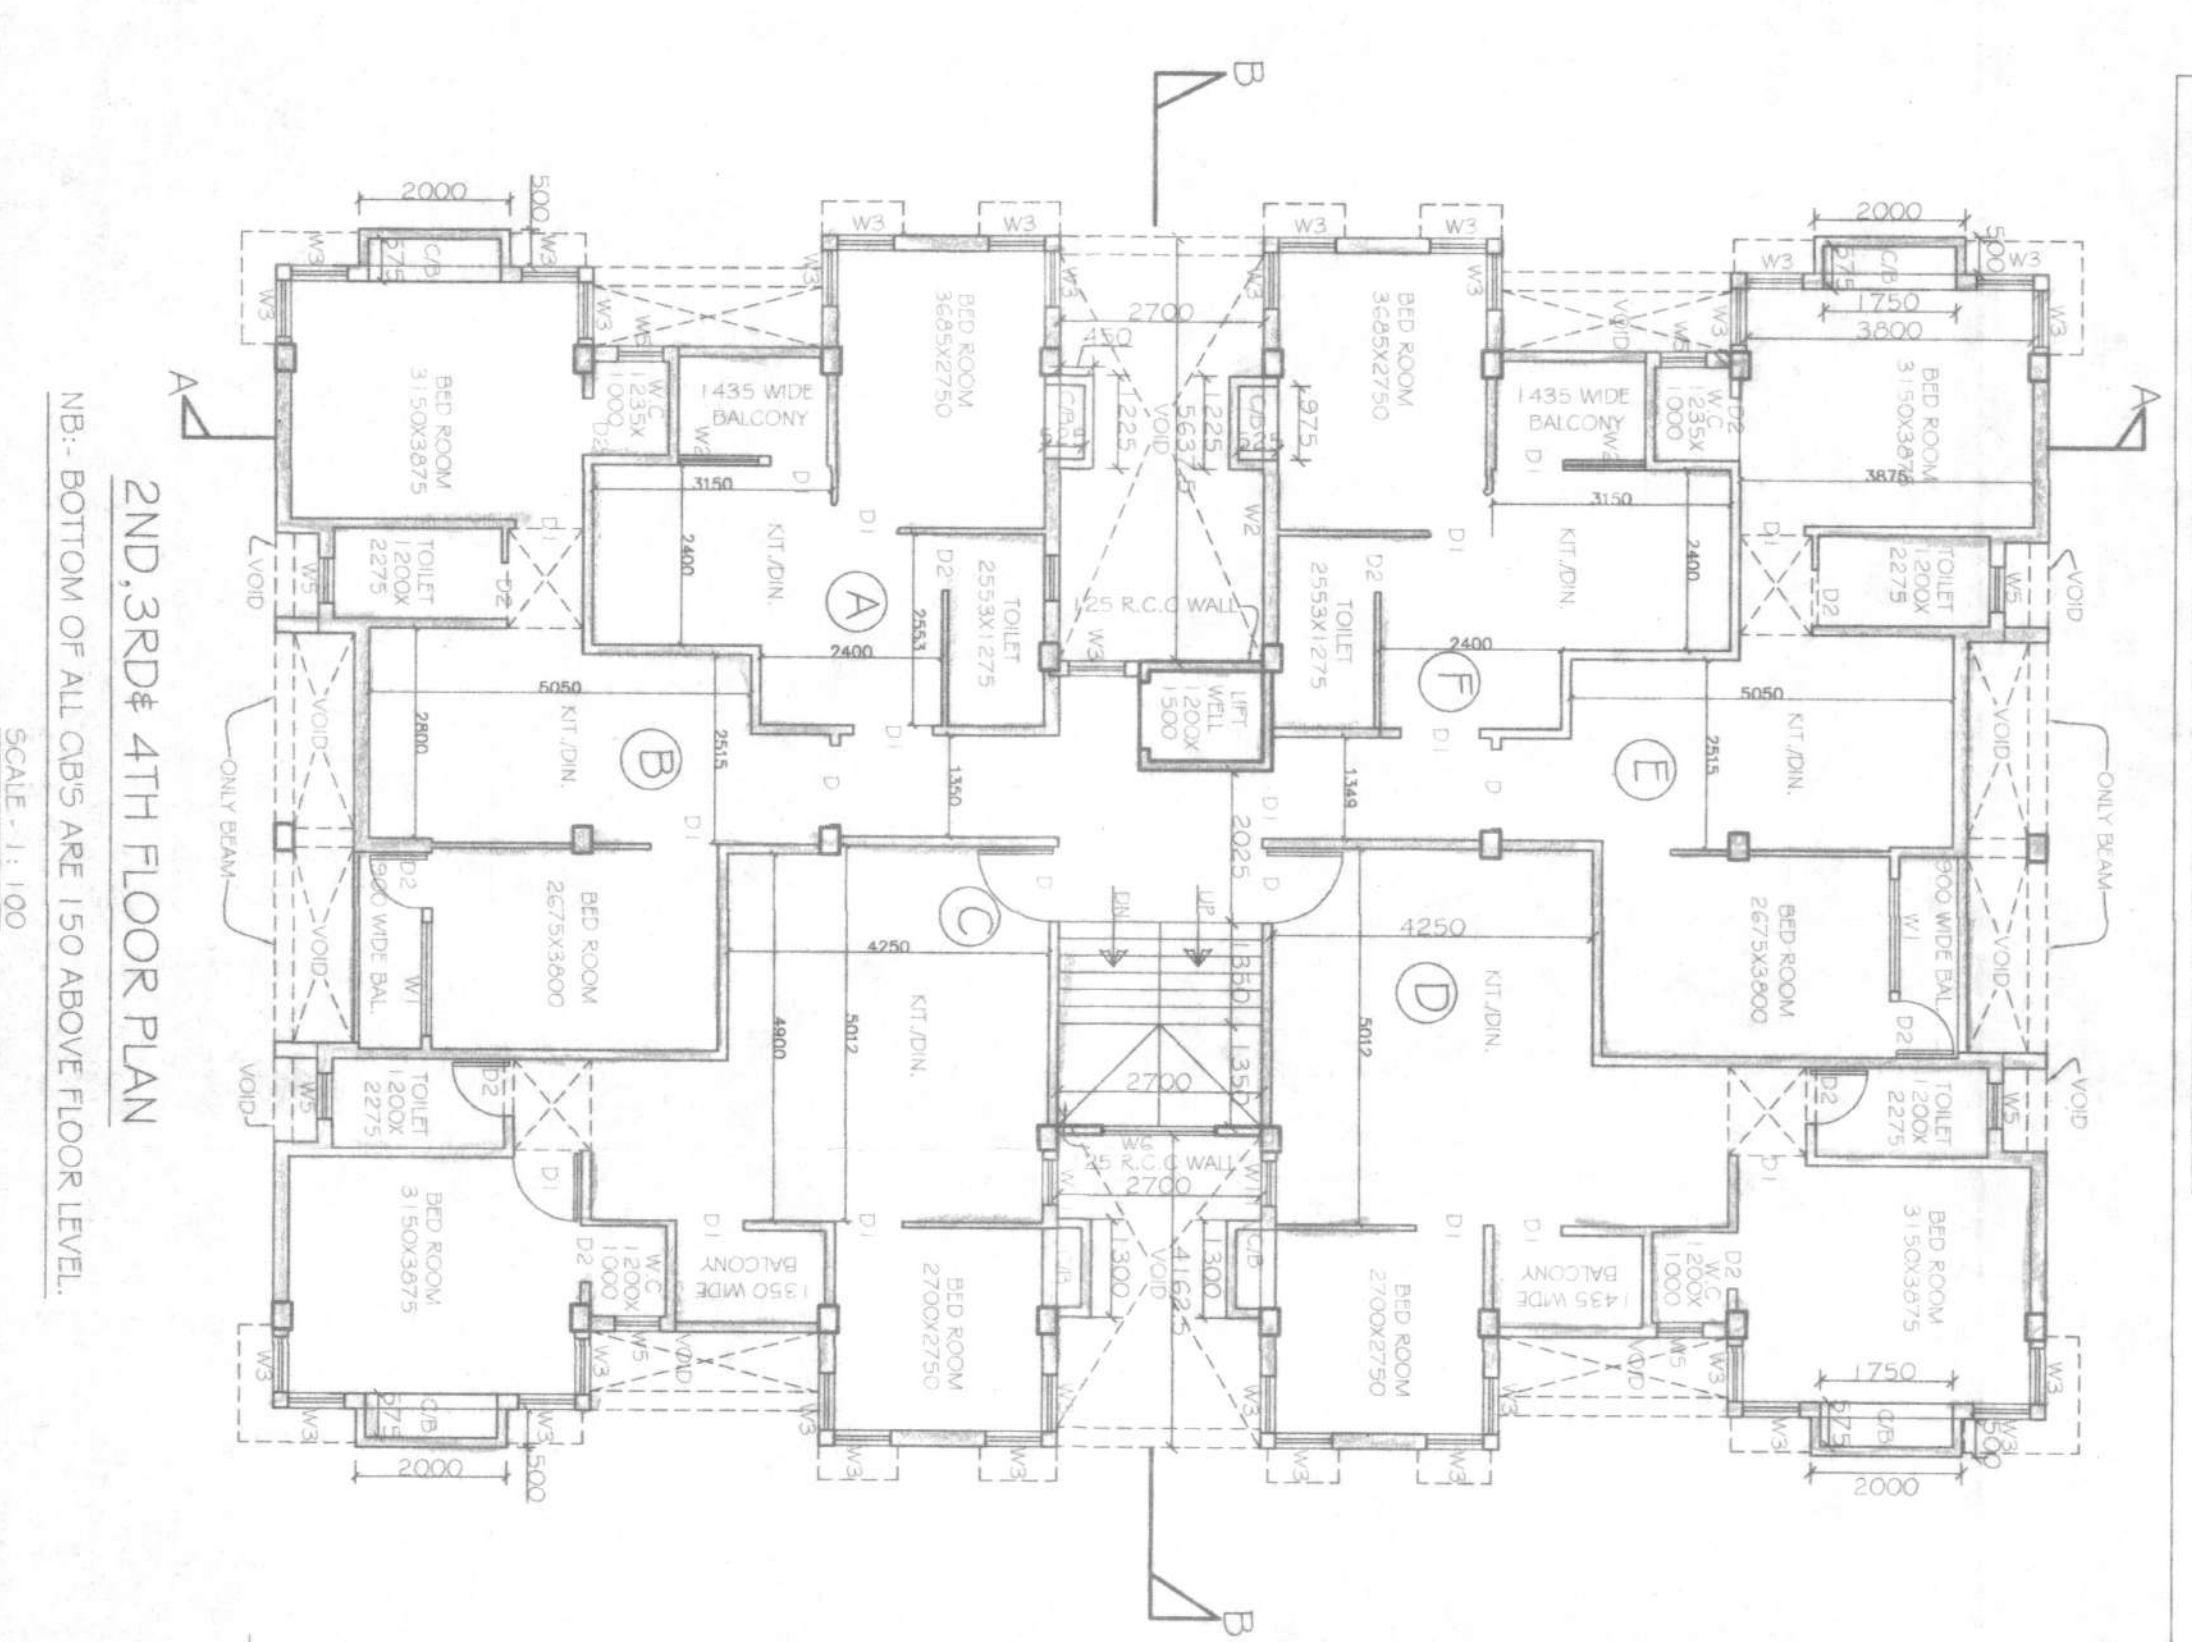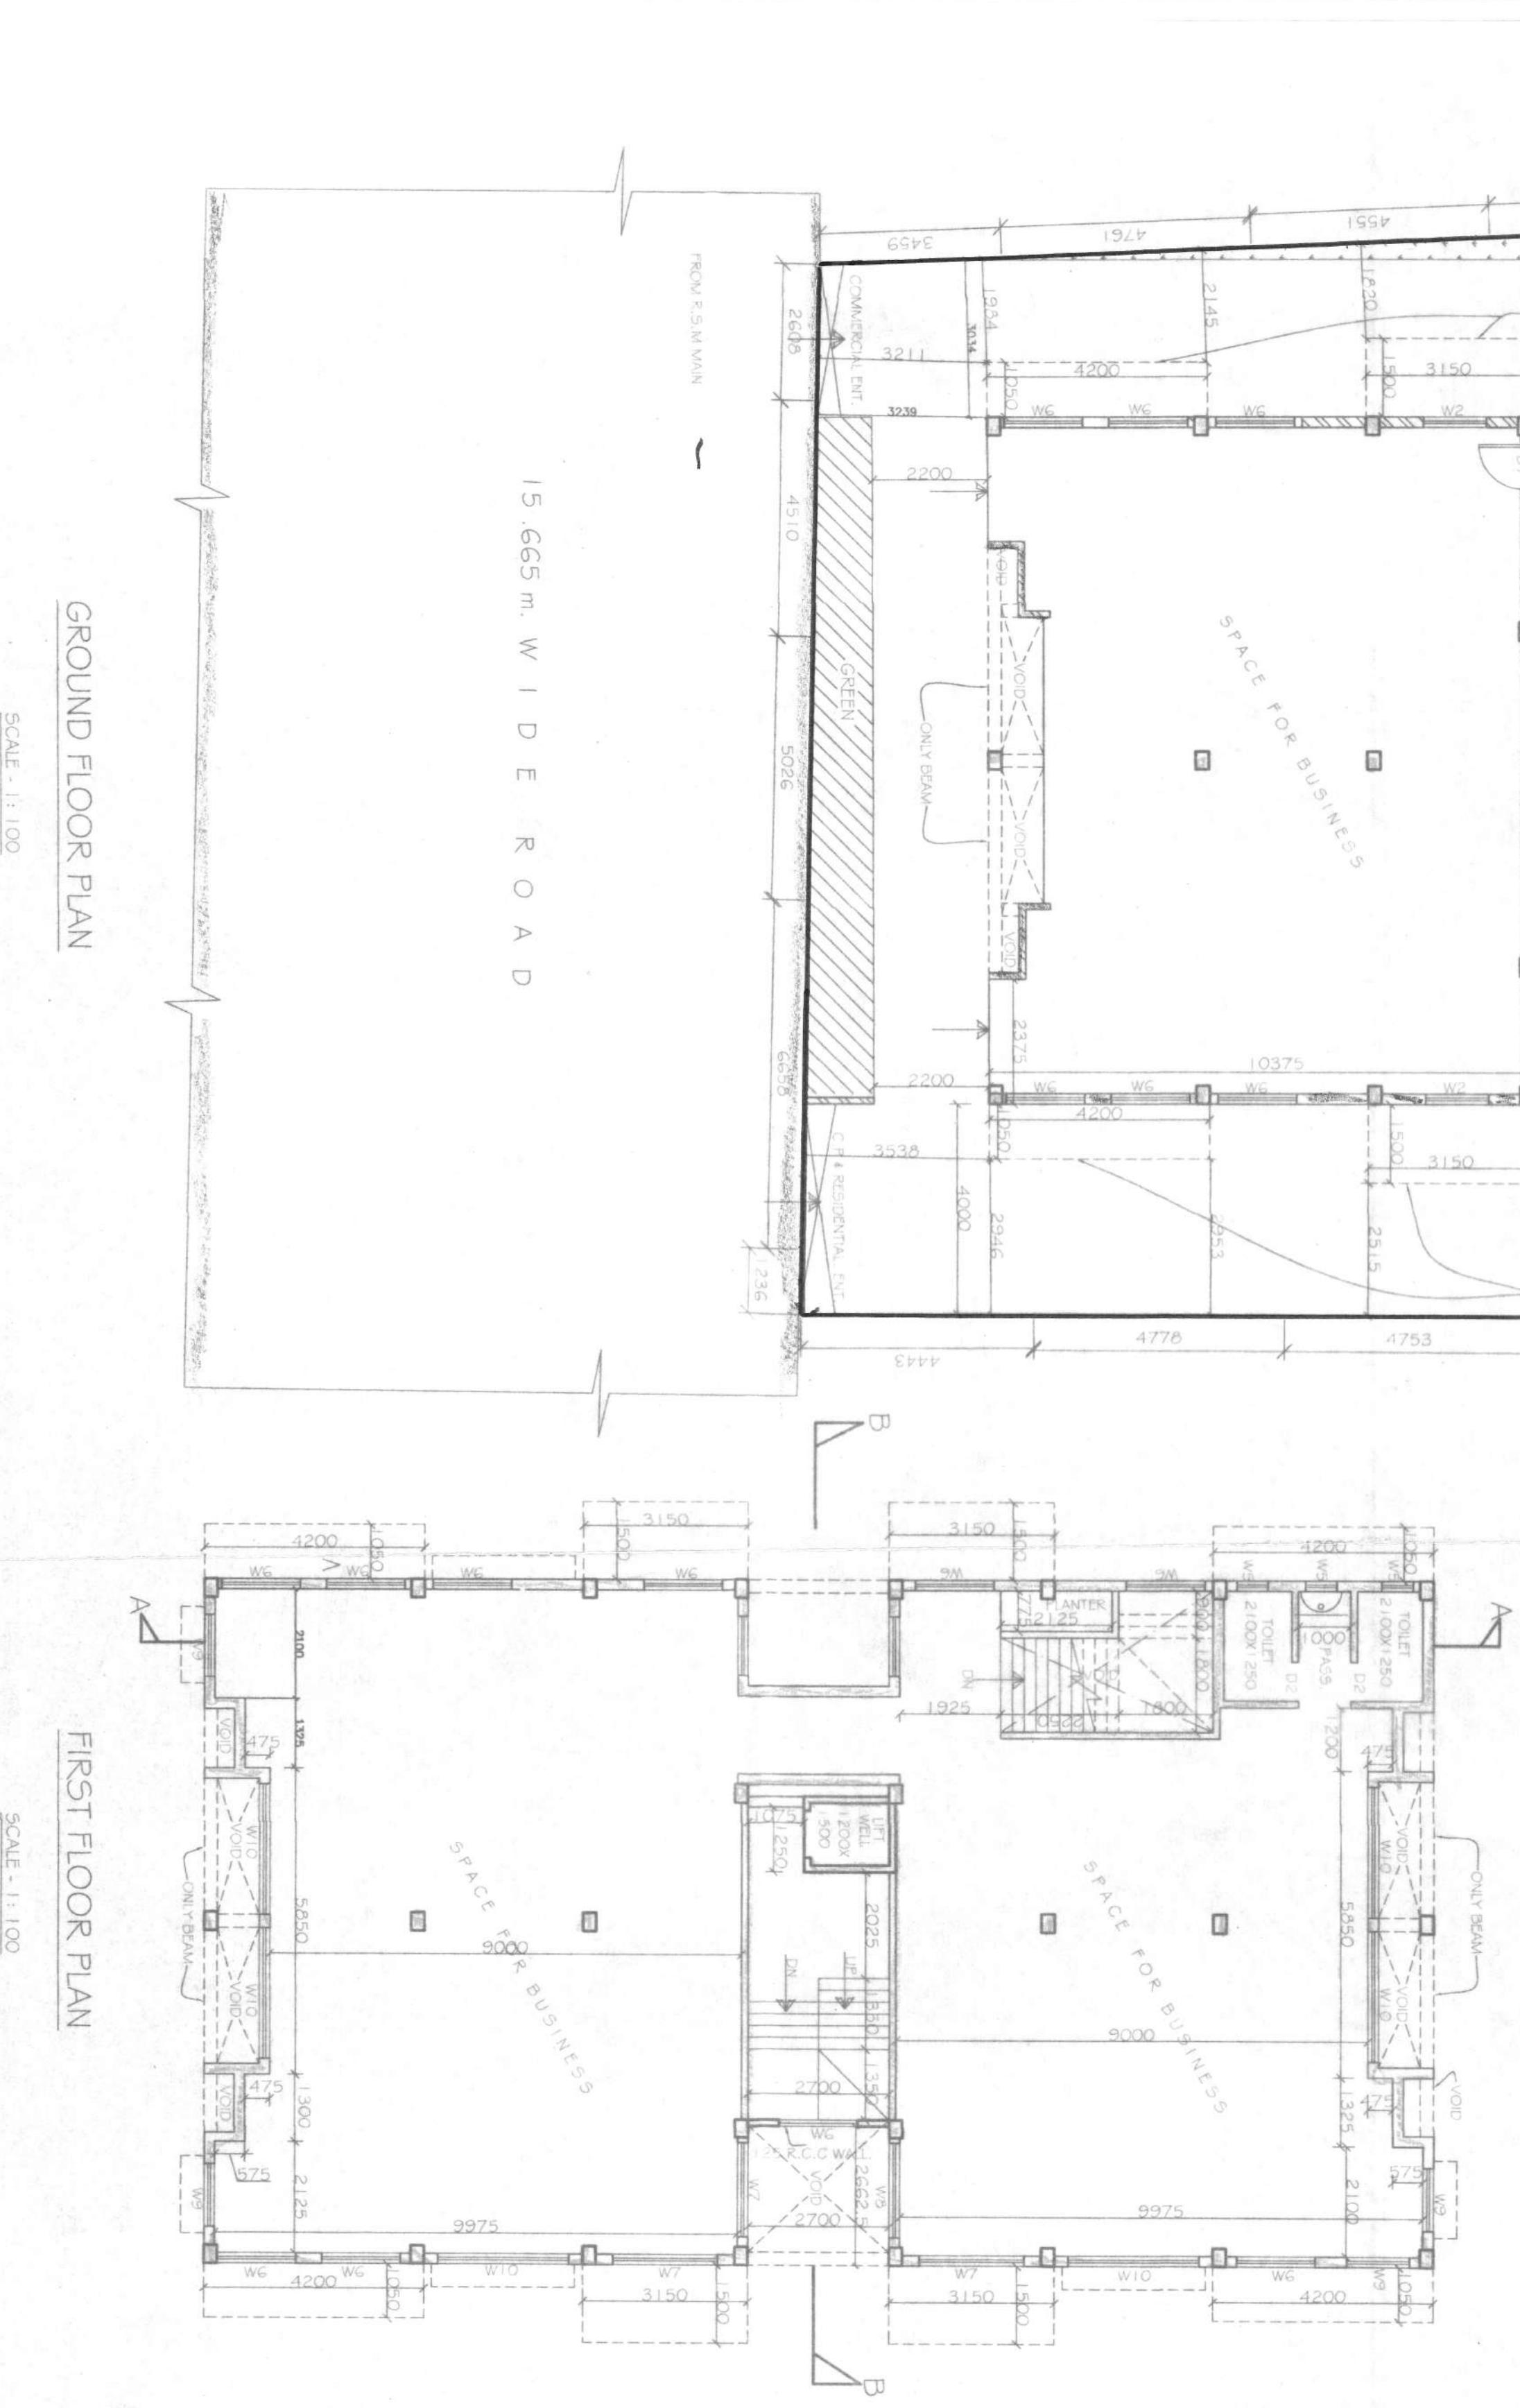

DECLARATION OF E. B. A.
 I, the undersigned, being the owner of the above mentioned building, hereby declare that the plan is true and correct and that the building is being constructed in accordance with the specifications and standards of the Govt. of Rajasthan. I hereby declare that the building is being constructed in accordance with the specifications and standards of the Govt. of Rajasthan.

SIGNATURE OF E. B. A.
 Tigras Baw (Reg)
 TIGRAS BAW (REG)
 RAIPUR SONARPUR MUNICIPALITY

SIGNATURE OF OWNER
 Tigras Baw (Reg)
 TIGRAS BAW (REG)
 RAIPUR SONARPUR MUNICIPALITY

APPROVED
 Checked by
 APPROVAL OF S. A. E.
 RAIPUR SONARPUR MUNICIPALITY

APPROVED
 Plan No. 51/2012/22/22
 Date: 29/12/2012
 RAIPUR SONARPUR MUNICIPALITY

15.665 m WIDE ROAD
 SCALE: 1:100
 GROUND FLOOR PLAN

SCALE: 1:100
 FIRST FLOOR PLAN

SCALE: 1:100
 2ND, 3RD & 4TH FLOOR PLAN

SCALE: 1:100
 ROOF PLAN

REVISED PLAN OF (G + IV) STORED RESIDENTIAL BUILDING
 (VIDE SANCTION PLAN NO. 2132/BR/22/22 DATED - 30.05.2012)
 AT DAG NO.-184, KHATAN NO.- 969 & 360: J.L. NO.- 79;
 MUZA - MAHINAGAR: HOLDING NO.- 199, NETAJI SUBHAS ROAD;
 WARD NO.- 22 UNDER RAIPUR - SONARPUR MUNICIPALITY;
 P.S. - SONARPUR - DIST - 24 PARGANAS (S).