


TYPICAL FLOOR PLAN
(2ND, 3RD, 4TH, 5TH, 6TH, 8TH, 9TH AND 10TH)
SCALE: 1/8"

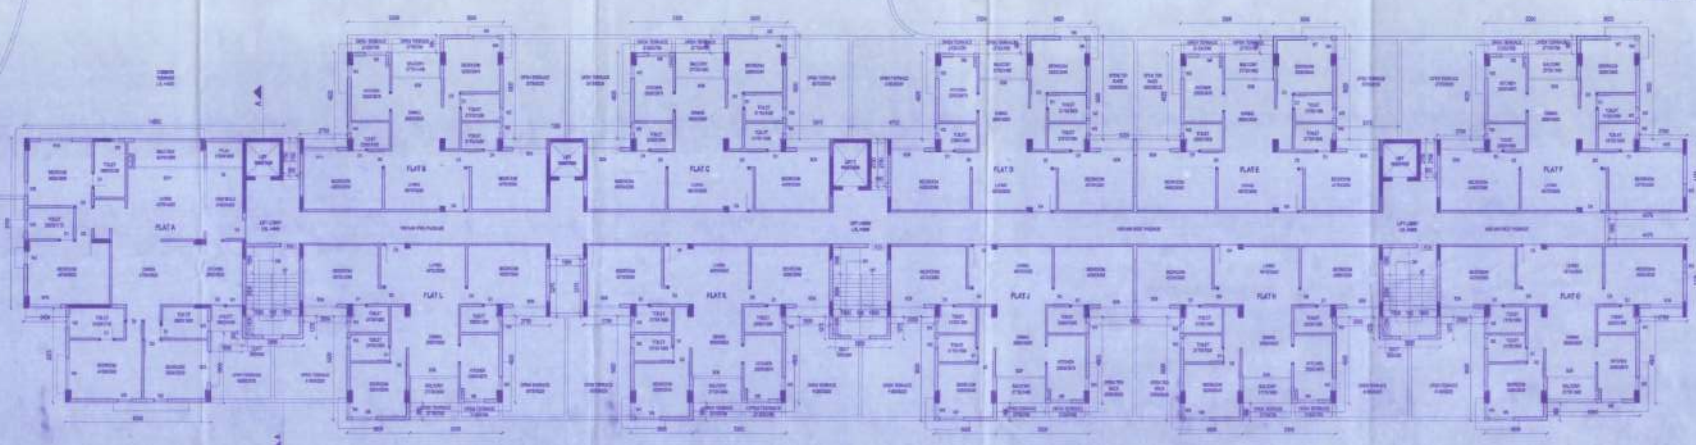

FIRST FLOOR PLAN
SCALE: 1/8"

PROJECT : PROPOSED BASHMENT + GROUND + 10 STORED RESIDENTIAL BUILDING.
NAME OF OWNER : 1. M/S BASHMOLD INDUSTRIES PVT LTD.
 2. M/S MOGHAN OCCUPANCY PVT LTD.
 3. SRI PRAKASH PRAKASH
 4. SMT. SARDA DEVI

LOCATION : BANTARA, BANGALORE
PERMITS OF LAWS :
 NOIDA - BUCHCHANAH
 LL NO. - 05
 SHEET NO. - 01
 T.O. NO. - 01
 PLOT NO. - 45 - 100 MURBIL 18.01.07
 L.R. - 104.141.183.141.184.21
 KHAZANAH - 100/204/11/2/20
 PUNJABIA - 100/204/11/2/20
 P.N. - 100/204/11/2/20
 DIST. - BANGALORE
 LATITUDE - 25°43'30.38" N
 LONGITUDE - 80°23'55.177" E

NOTE :-
 1. ALL DIMENSIONS ARE IN METRIC UNLESS OTHERWISE STATED.
 2. ALL DIMENSIONS SHALL BE TO THE FACE UNLESS OTHERWISE STATED.
 3. ALL DIMENSIONS SHALL BE TO THE FACE UNLESS OTHERWISE STATED.
 4. ALL DIMENSIONS SHALL BE TO THE FACE UNLESS OTHERWISE STATED.

DECLARATION OF OWNERS :-
 I/WE HEREBY DECLARE THAT THE BUILDING PROPOSED FOR CONSTRUCTION SHALL BE IN ACCORDANCE WITH THE RULES AND REGULATIONS OF THE B.S.P. & C. AND THE BUILDING REGULATIONS OF THE CITY OF BANGALORE AND AS APPROVED BY THE AUTHORITY.

(Signature)
 M/S BASHMOLD INDUSTRIES PVT LTD.
 M/S MOGHAN OCCUPANCY PVT LTD.
 SRI PRAKASH PRAKASH
 SMT. SARDA DEVI

DECLARATION OF ARCHITECT / I.E.S. :-
 I/WE HEREBY DECLARE THAT THE BUILDING PROPOSED FOR CONSTRUCTION SHALL BE IN ACCORDANCE WITH THE RULES AND REGULATIONS OF THE B.S.P. & C. AND THE BUILDING REGULATIONS OF THE CITY OF BANGALORE AND AS APPROVED BY THE AUTHORITY.

(Signature)
 M/S BASHMOLD INDUSTRIES PVT LTD.
 M/S MOGHAN OCCUPANCY PVT LTD.
 SRI PRAKASH PRAKASH
 SMT. SARDA DEVI

DECLARATION OF STRUCTURAL ENGINEER :-
 I/WE HEREBY DECLARE THAT THE BUILDING PROPOSED FOR CONSTRUCTION SHALL BE IN ACCORDANCE WITH THE RULES AND REGULATIONS OF THE B.S.P. & C. AND THE BUILDING REGULATIONS OF THE CITY OF BANGALORE AND AS APPROVED BY THE AUTHORITY.

(Signature)
 M/S BASHMOLD INDUSTRIES PVT LTD.
 M/S MOGHAN OCCUPANCY PVT LTD.
 SRI PRAKASH PRAKASH
 SMT. SARDA DEVI

DECLARATION OF ARCHITECT / I.E.S. :-
 I/WE HEREBY DECLARE THAT THE BUILDING PROPOSED FOR CONSTRUCTION SHALL BE IN ACCORDANCE WITH THE RULES AND REGULATIONS OF THE B.S.P. & C. AND THE BUILDING REGULATIONS OF THE CITY OF BANGALORE AND AS APPROVED BY THE AUTHORITY.