



UTTARBANGA MARWARI
PALACE

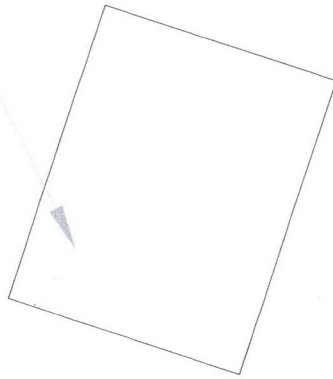

P.C. MITTAL BUS
TERMINUS

OPEN HOUSE
CAFE

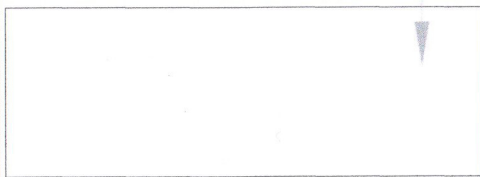

ALLAHABAD
BANK





PANI TANKI MORE


SEVOKE ROAD

CHECKPOST

PROPOSED PLOT

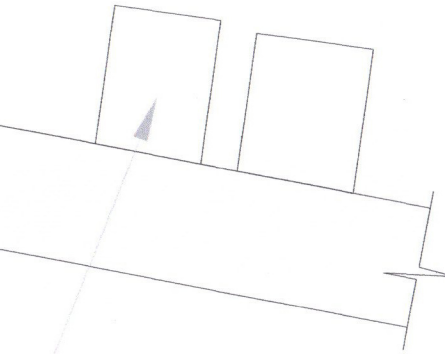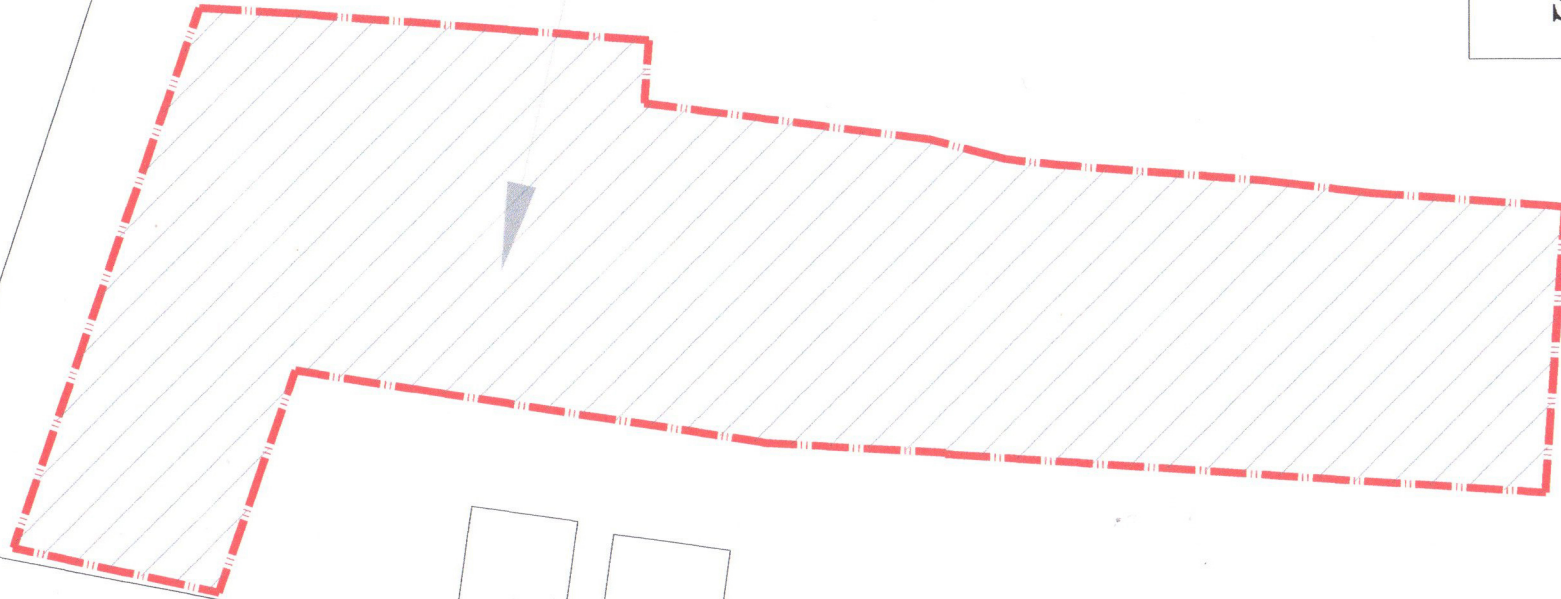

SATYAM APPARTMENT

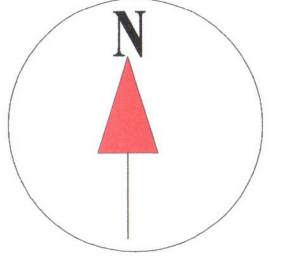

SCALE 1:600

SITE PLAN SHOWING THE LAND FOR RESIDENTIAL
BUILDING OF M/S SHUBHDEEP FINVEST (P) Ltd. AT
SEVOKE ROAD, SILIGURI , DIST- JALPAIGURI

ARCHITECT

Mass & Void | Architect & Interior
Consulting

56 Christopher Road,
4th Floor, 4b The Ekta Hibiscus,
Kolkata-700 046, P 033 2328 2264
E Mava2003@gmail.com, W www.massandvoid.com

LATTITUDE & LONGITUDE
26°44'31"N & 88°26'11"E


MITUL SHUKLA (B.ARCH.)
CA/2004/33251

MITUL SHUKLA
REG. NO CA/2004/33251
SIGNATURE OF ARCHITECT