


FOURTH TO ELEVENTH FLOOR PLAN



SANCTION DRAWINGS

Some structural modifications have been incorporated. This is not a final plan. The final plan will be provided. *Sayanth Mogwiler*
28/11/24

GENERAL NOTES:
 1. ALL DIMENSIONS ARE UNLESS OTHERWISE SPECIFIED
 2. ALL DIMENSIONS ARE IN MM
 3. ALL EXTERNAL WALLS ARE 200 THK & INTERNAL WALLS ARE 100 THK
 4. ALL DIMENSIONS ARE IN MM
 5. DISCREPANCIES IF ANY SHOULD BE BROUGHT TO THE NOTICE OF THE ARCHITECT
 6. BEFORE THE EXECUTION OF WORK. SMALLER DIMENSIONS SHALL PREVAIL
 7. CONTRACTOR TO CHECK & VERIFY ALL DIMENSIONS BEFORE EXECUTION OF THE WORK

DOOR & WINDOW SCHEDULE

SCHEDULE OF DOORS & WINDOWS:		MARK	WIDTH	HEIGHT	LINTEL	REMARKS
DOORS		D1	2400	2100		
WINDOWS		W1	2400	1500	2450	
		W2	2000	1500	2450	
		W3	1500	1500	2450	
		W4	1200	1400	2450	
		W5	800	800	2450	
		W6	1500	1500	2450	
		W7	1500	1500	2450	
		W8	2000	1500	2450	
		W9	2000	1500	2450	
		W10	2400	1500	2450	

APPLICANT:
 M/S. SANGHVI GROUP OF INSTITUTIONS
 404, No. 80/2/1, Business Park, B/C/1/1/1
 4th Floor, Plot No. 113, New Town, North
 Kolkata, West Bengal, India

REGISTERED ARCHITECT:
 M/S. SALIENT ARCHITECTURAL ENGINEERS
 11/11/1, Sector 1, Block Salt Lake, Kolkata - 700064

REGISTERED CIVIL ENGINEER:
 M/S. UPPAL SANKAR

REGISTERED ELECTRICAL ENGINEER:
 M/S. UPPAL SANKAR

REGISTERED MECHANICAL ENGINEER:
 M/S. UPPAL SANKAR

REGISTERED SANITARY ENGINEER:
 M/S. UPPAL SANKAR

REGISTERED STRUCTURAL ENGINEER:
 M/S. UPPAL SANKAR

PROJECT:
 PROPOSED COMMERCIAL/PRINCIPAL USE (B+G+11)
 AND RESIDENCY (B+G+13)
 MIXED DEVELOPMENT AT PLOT NO.113 IN NEW TOWN,
 KOLKATA, NORTH 24 P.O.S. WB.

CONSULTANT: ARCHITECT
salient
 11/11/1, Sector 1, Block Salt Lake, Kolkata - 700064
 TEL: 91-33-2558979 FAX: 91-33-XXXXXX
 EMAIL: info@salientarchitects.com

ARCHITECTURAL DRAWING
 FOURTH TO ELEVENTH FLOOR PLAN (MODIFIED)
 COMMERCIAL BLOCK

SCALE: 1:100
DATE: 08/04/21
DRAWN BY: SB
CHECKED BY: SS