

**GENERAL NOTES:**

1. ALL DIMENSIONS ARE IN MM. UNLESS OTHERWISE SPECIFIED.
2. ALL EXTERNAL WALLS ARE 200 THK & INTERNAL WALLS ARE 100 THK.
3. ALL EXTERNAL WALLS ARE 200 THK & INTERNAL WALLS ARE 100 THK.
4. ALL DIMENSIONS ARE IN MM. UNLESS OTHERWISE SPECIFIED.
5. DEVIATIONS FROM THE ARCHITECT'S INTENT SHALL BE NOTICED BY THE ARCHITECT BEFORE THE EXECUTION OF WORK.
6. ALL DIMENSIONS SHALL BE SHOWN ON ALL DRAWINGS.
7. CONTRACTOR TO CHECK & VERIFY ALL DIMENSIONS BEFORE EXECUTION OF THE WORK.

**DOOR & WINDOW SCHEDULE:**

**SCHEDULE OF DOORS & WINDOWS:**

MARK	WIDTH	HEIGHT	LINTEL	REMARKS
W1	1800	1500	2450	
W2	1500	1500	2450	
W3	1200	1400	2450	
W4	900	1500	2450	
W5	600	900	2450	
W6	1500	1500	2450	
W7	800	1500	2450	
D1	2000	2150		
D2	1800	2150		
D3	1200	2150		
D4	1050	2150		
D5	900	2150		
D6	750	2150		
D7	1200	2150		
D8	1050	2150		
D9	900	2150		
D10	750	2150		
**APPLICANT:**  
**MAHESH KUMAR SAHAY**  
 Plot No. 8000000011  
 Block No. 8000000011  
 ACTON AREA BLOCK 4B, THIRD FLOOR,  
 NEW TOWN, KOLKATA-700106.

**APPLICANT'S SIGNATURE:**  
 [Signature]

**ARCHITECT:**  
**MAHESH KUMAR SAHAY**  
 MAHESH KUMAR SAHAY ARCHITECTS  
 10/1, BANGSARA PALAPA, HOVRA, OPP. GOPIHARI CLUB,  
 P.O. BANGSARA, P.S. JAGACHA, 711110.

**ARCHITECT'S SIGNATURE:**  
 [Signature]

**CERTIFICATE OF STRUCTURAL ENGINEER:**  
 I CERTIFY THAT THE ARCHITECTURAL DRAWINGS OF THIS PROJECT AT PLOT NO. 8000000011, BLOCK NO. 8000000011, ACTON AREA, NEW TOWN, KOLKATA, WEST BENGAL, INDIA, HAVE BEEN PREPARED BY ME OR UNDER MY SUPERVISION AND I AM A REGISTERED STRUCTURAL ENGINEER IN THE STATE OF WEST BENGAL, INDIA. I HAVE REVIEWED THE DRAWINGS AND I AM SATISFIED THAT THE STRUCTURE WILL BE SAFE AND STABLE UNDER THE LOADS AND CONDITIONS SPECIFIED IN THE DRAWINGS AND I AM NOT PROVIDING ANY GUARANTEE FOR THE SAFETY OF THE STRUCTURE.

**STRUCTURAL ENGINEER:**  
**STERNAKANTA MOHANTY**  
 STERNAKANTA MOHANTY & ASSOCIATES  
 10/1, BANGSARA PALAPA, HOVRA, OPP. GOPIHARI CLUB,  
 P.O. BANGSARA, P.S. JAGACHA, 711110.

**CERTIFICATE OF GEO-TECH ENGINEER:**  
 I CERTIFY THAT THE GEOTECHNICAL DATA HAS BEEN OBTAINED BY ME OR UNDER MY SUPERVISION AND I AM A REGISTERED GEO-TECHNICAL ENGINEER IN THE STATE OF WEST BENGAL, INDIA. I HAVE REVIEWED THE DATA AND I AM SATISFIED THAT THE DATA IS ACCURATE AND RELIABLE FOR THE PURPOSES OF THE PROJECT.


**GEO-TECH ENGINEER:**  
**JISHU PAL**  
 JISHU PAL & ASSOCIATES  
 10/1, BANGSARA PALAPA, HOVRA, OPP. GOPIHARI CLUB,  
 P.O. BANGSARA, P.S. JAGACHA, 711110.

**PROJECT:**  
 PROPOSED COMMERCIAL (PRINCIPAL USE) (B-G+11)  
 AND RESIDENCY (B-G+13)  
 MIXED DEVELOPMENT AT PLOT NO. 8000000011 IN NEW TOWN,  
 HOVRA, NORTH 24 PGS., WB.

**CONSULTANT - ARCHITECT:**  
**saient**  
 Studio for architecture landscape interiors and enterprise pvt. ltd.  
 10/1, BANGSARA PALAPA, HOVRA, OPP. GOPIHARI CLUB,  
 P.O. BANGSARA, P.S. JAGACHA, 711110.

**ARCHITECTURAL DRAWING**  
**GROUND FLOOR PLAN (MODIFIED)**  
**COMMERCIAL BLOCK**

SCALE: 1:100  
 DATE: 08/04/21  
 DRAWN BY: SB  
 CHECKED BY: SS  
 DWG. NO.: MUD/ARCH/IC/101



**GROUND FLOOR PLAN**

SCALE: 1:200

Copyright: This drawing is the property and copyright of saient. It shall not be copied or reproduced in any manner whatsoever and shall be used only for the project issued for this drawing. Any reproduction in any manner whatsoever without the written consent of saient is strictly prohibited.

Some technical modifications have been proposed. This drawing is for reference only. The final approved drawing shall be used for construction. No liability shall be accepted for any errors or omissions. The contractor shall be responsible for the accuracy of the dimensions and quantities shown on this drawing.

Tapan Kumar Dey  
 21/04/2021  
 New Town Kolkata Development Authority