

GENERAL NOTES
 1. ALL DIMENSIONS ARE IN MM.
 2. ALL EXTERNAL WALLS 200TH. & INTERNAL WALLS ARE 125 & 75 THK.
 3. ALL MASONRY WORKS ARE BOUNDED BY CEMENT MORTAR (1:4) & (1:4).
 4. EXTERNAL PLASTER IS 25TH. & INTERNAL PLASTER IS 12MM. THICK 1:4 MORTAR.
 5. ALL CONC. GRADE IS M20 (1:1.5:3).

SCHEDULE OF DOORS & WINDOWS

TYPE	SILL LEVEL	SIZE	TYPE	SILL LEVEL	SIZE
D1	1100	1000x2100	W1	1100	2100
D2	1100	1000x2100	W2	1100	1600x2100
D3	1100	1000x2100	W3	1100	1600x2100
D4	1100	1000x2100	W4	1100	1200x2100
D5	1100	1000x2100	W5	1100	1600x2100
D6	1100	1000x2100	W6	1100	1600x2100
D7	1100	1000x2100	W7	1100	1600x2100
D8	1100	1000x2100	W8	1100	1600x2100
D9	1100	1000x2100	W9	1100	1600x2100
D10	1100	1000x2100	W10	1100	1600x2100

DECLARATION OF OWNER
 CERTIFIED THAT I HAVE GONE THROUGH THE BUILDING BY LAWS FOR NORTH BARRACKPORE MUNICIPALITY AND ALSO UNDERTAKE TO ABIDE BY THOSE RULES DURING AND AFTER CONSTRUCTION OF THE BUILDING.
 CERTIFIED THAT I SHALL NOT ON A LATER DATE MAKE ANY ADDITION OR ALTERATION TO THIS PLAN DURING CONSTRUCTION. I SHALL BE FULLY RESPONSIBLE FOR ANY VIOLATION OF THE BUILDING RULES AS WELL AS THE SANCTIONED BUILDING PLAN.

SIGNATURE OF OWNER
 DECLARATION OF ENGINEER
 CERTIFIED THAT THE FOUNDATION AND SUPER STRUCTURE OF THE BUILDING HAVE BEEN SO DESIGNED BY ME TO BE SAFE IN ALL RESPECT INCLUDING THE CONSIDERATION OF THE BEARING CAPACITY AND SETTLEMENT OF THE SUBSOIL ETC AS I.S.I. STANDARD/B.B.C.O.C.E.
 CERTIFIED THAT THE PLAN HAS BEEN SO DESIGNED AND DRAWN UP STRICTLY ACCORDING TO THE BUILDING RULES FOR NORTH BARRACKPORE MUNICIPALITY.


SIGNATURE OF ARCHITECT SIGNATURE OF STRUCTURAL ENGINEER
 DECLARATION OF ENGINEER
 CERTIFIED THAT THE FOUNDATION AND SUPER STRUCTURE OF THE BUILDING HAVE BEEN SO DESIGNED BY ME TO BE SAFE IN ALL RESPECT INCLUDING THE CONSIDERATION OF THE BEARING CAPACITY AND SETTLEMENT OF THE SUBSOIL ETC AS I.S.I. STANDARD/B.B.C.O.C.E.
 CERTIFIED THAT THE PLAN HAS BEEN SO DESIGNED AND DRAWN UP STRICTLY ACCORDING TO THE BUILDING RULES FOR NORTH BARRACKPORE MUNICIPALITY.

SIGNATURE OF LEG SIGNATURE OF GEOTECH ENGINEER
 SIGNATURE OF STRUCTURE REVIEWER
 TITLE BLOCK - 3 & 4
 GROUND FLOOR PLAN, TYPICAL FLOOR PLAN (1ST TO 4TH FLOOR), ROOF PLAN
 PROPOSED GROUND FLOOR AREA = 1023.315 SQM
 PROPOSED TYPICAL FLOOR AREA = 988.546 SQM


PROJECT
 ADDITION & ALTERATION PLAN FOR G+4V (15.85 M) STORED BUILDING, PREVIOUS G+4V STORED BUILDING (14.5M) SANCTIONED UNDER PLAN NO.- 421 OF 2014 & 2015 RES. NO. 15 (B.O.C) ON 31.01.15 HOUSING COMPLEX OF TELEQUIP BARTER (P) LTD. & OTHERS AT DAG NO.- 46, 46/997, 38/1680, 38/1681, 46/1682 KH.NO.- 31.01.153401 (old), NEW KH.NO.S-3947 TO 3956, 4032, 4043 TO 4051, 4058, 4076 TO 4082, 4084 TO 4086, 4088 TO 4094, 4119 TO 4134, 4163 TO 4167, 4202, MOJZA- MONRAMPUR, J.L.NO.- 2, HOLDING NO :- 34(0), 197(N), S.N. BANERJEE ROAD, WARD NO.- 22(N), UNDER NORTH BARRACKPORE MUNICIPALITY, P.S.- BARRACKPORE, DIST.- NORTH 24 PARGANAS.

DATE: 22/07/2023 SCALE: AS SHOWN SHEET NO: 01 OF 03
 DRAWN BY: ARCHITECT
 CHECKED BY: ARCHITECT
 DESIGNED BY: ARCHITECT
 SCALE: 1:100 ARCHITECT


RAJ AGRAWAL & ASSOCIATES
 88, ROYD STREET,
 KOLKATA-70

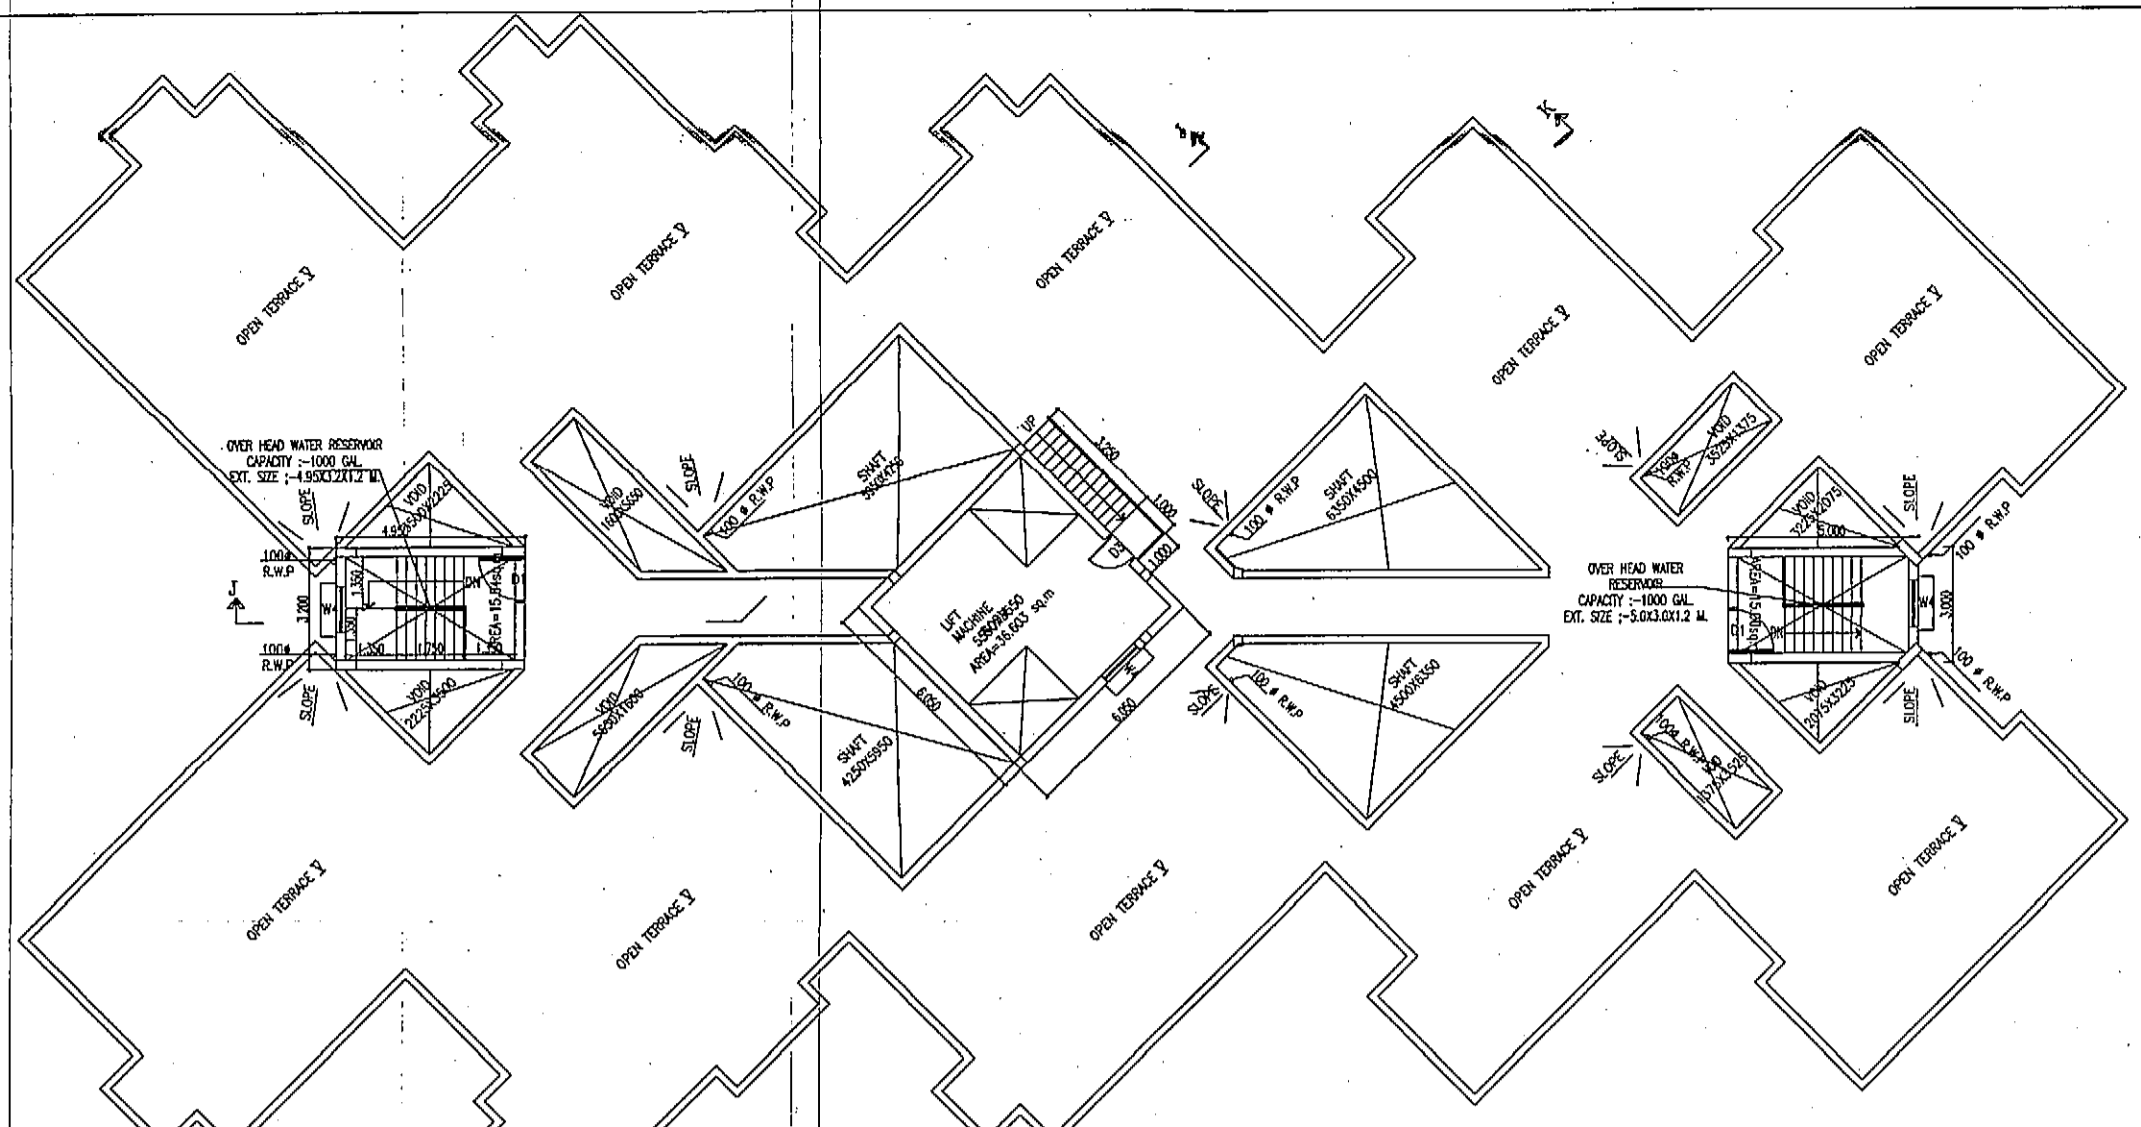

ROOF PLAN
BLOCK - 3 & 4

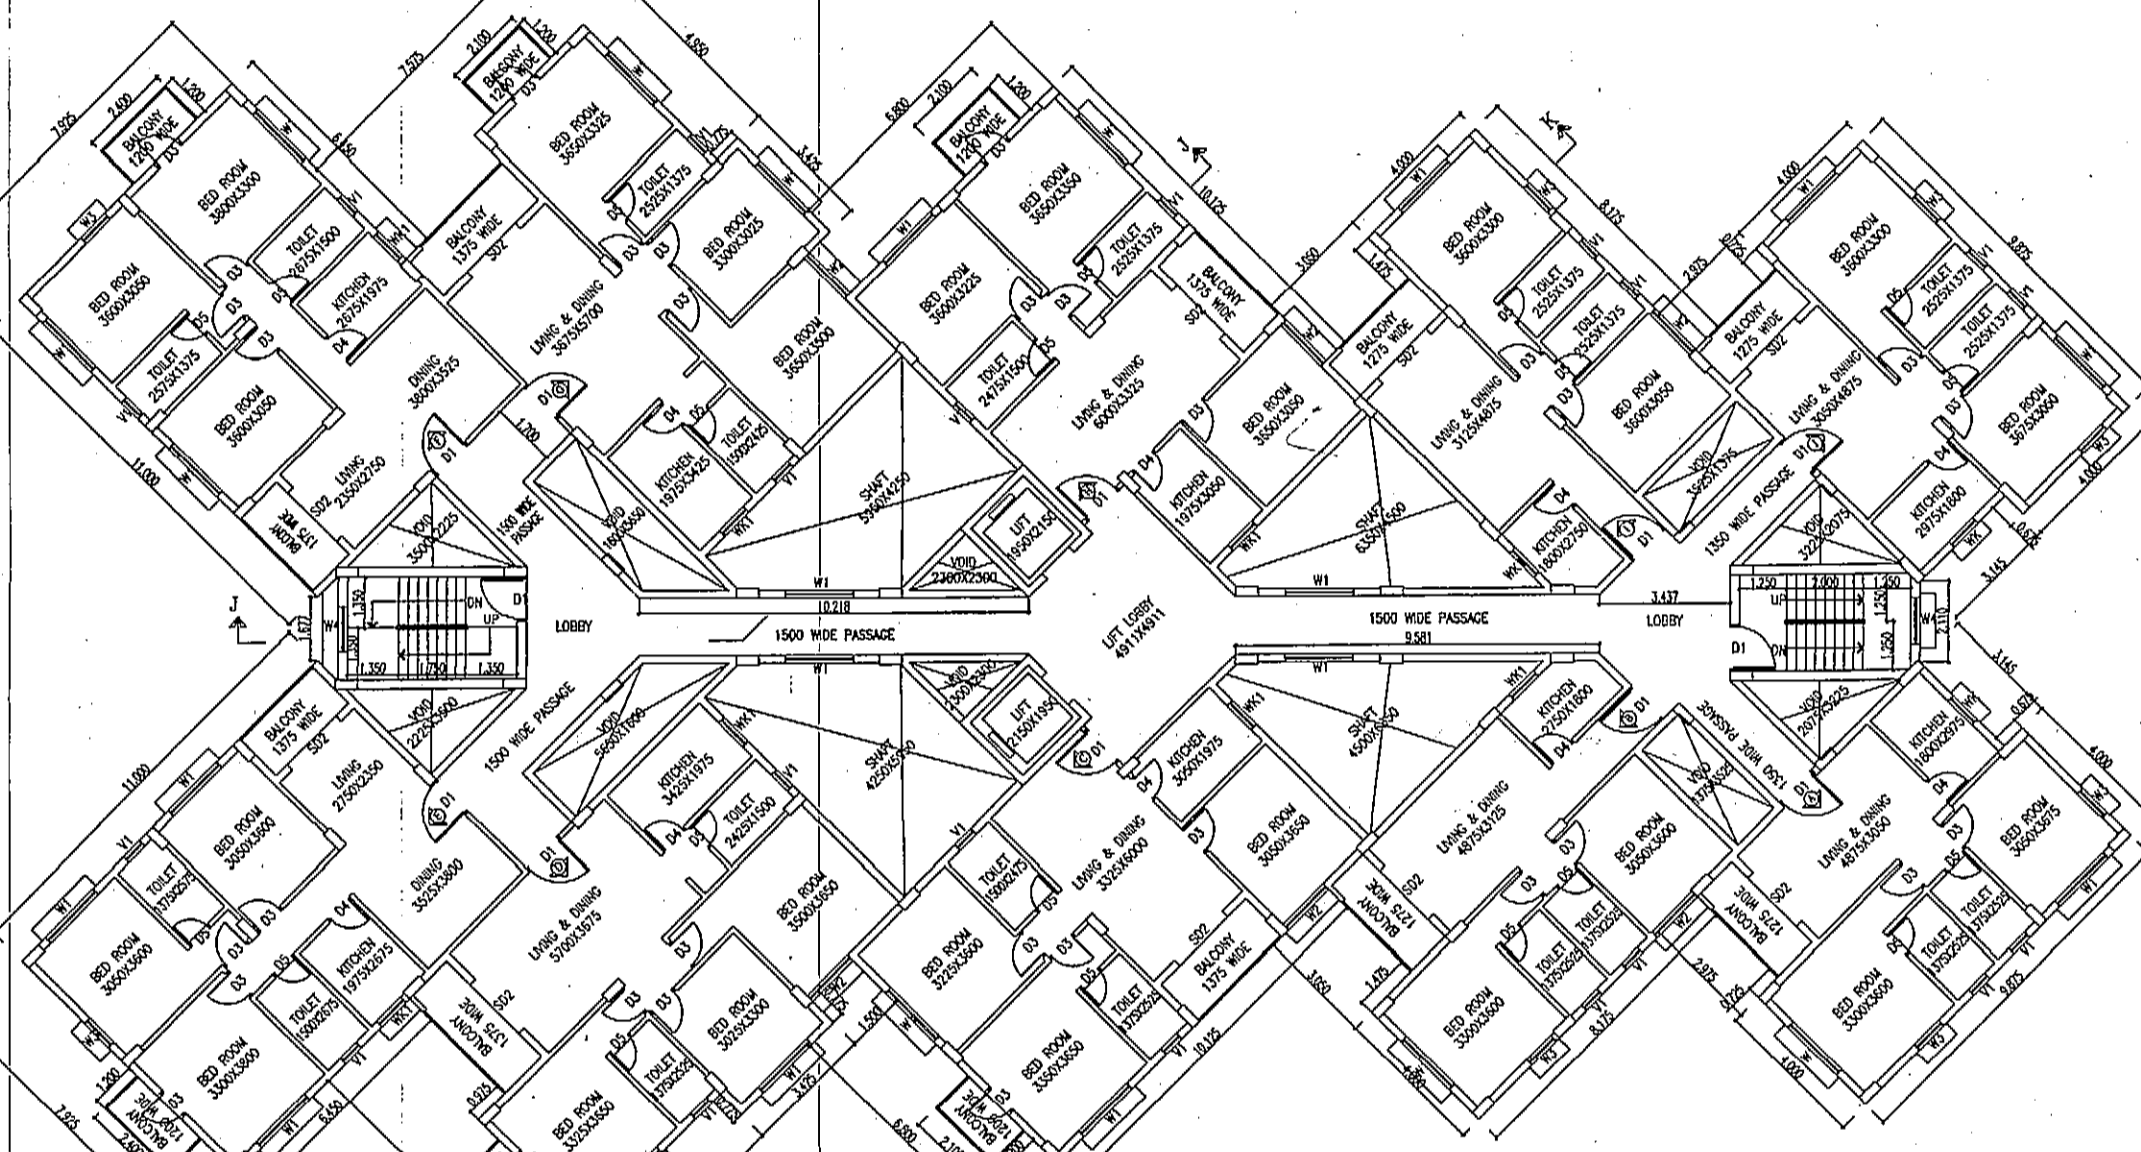


TYPICAL FLOOR PLAN
(1ST TO 4TH FLOOR)
BLOCK - 3 & 4

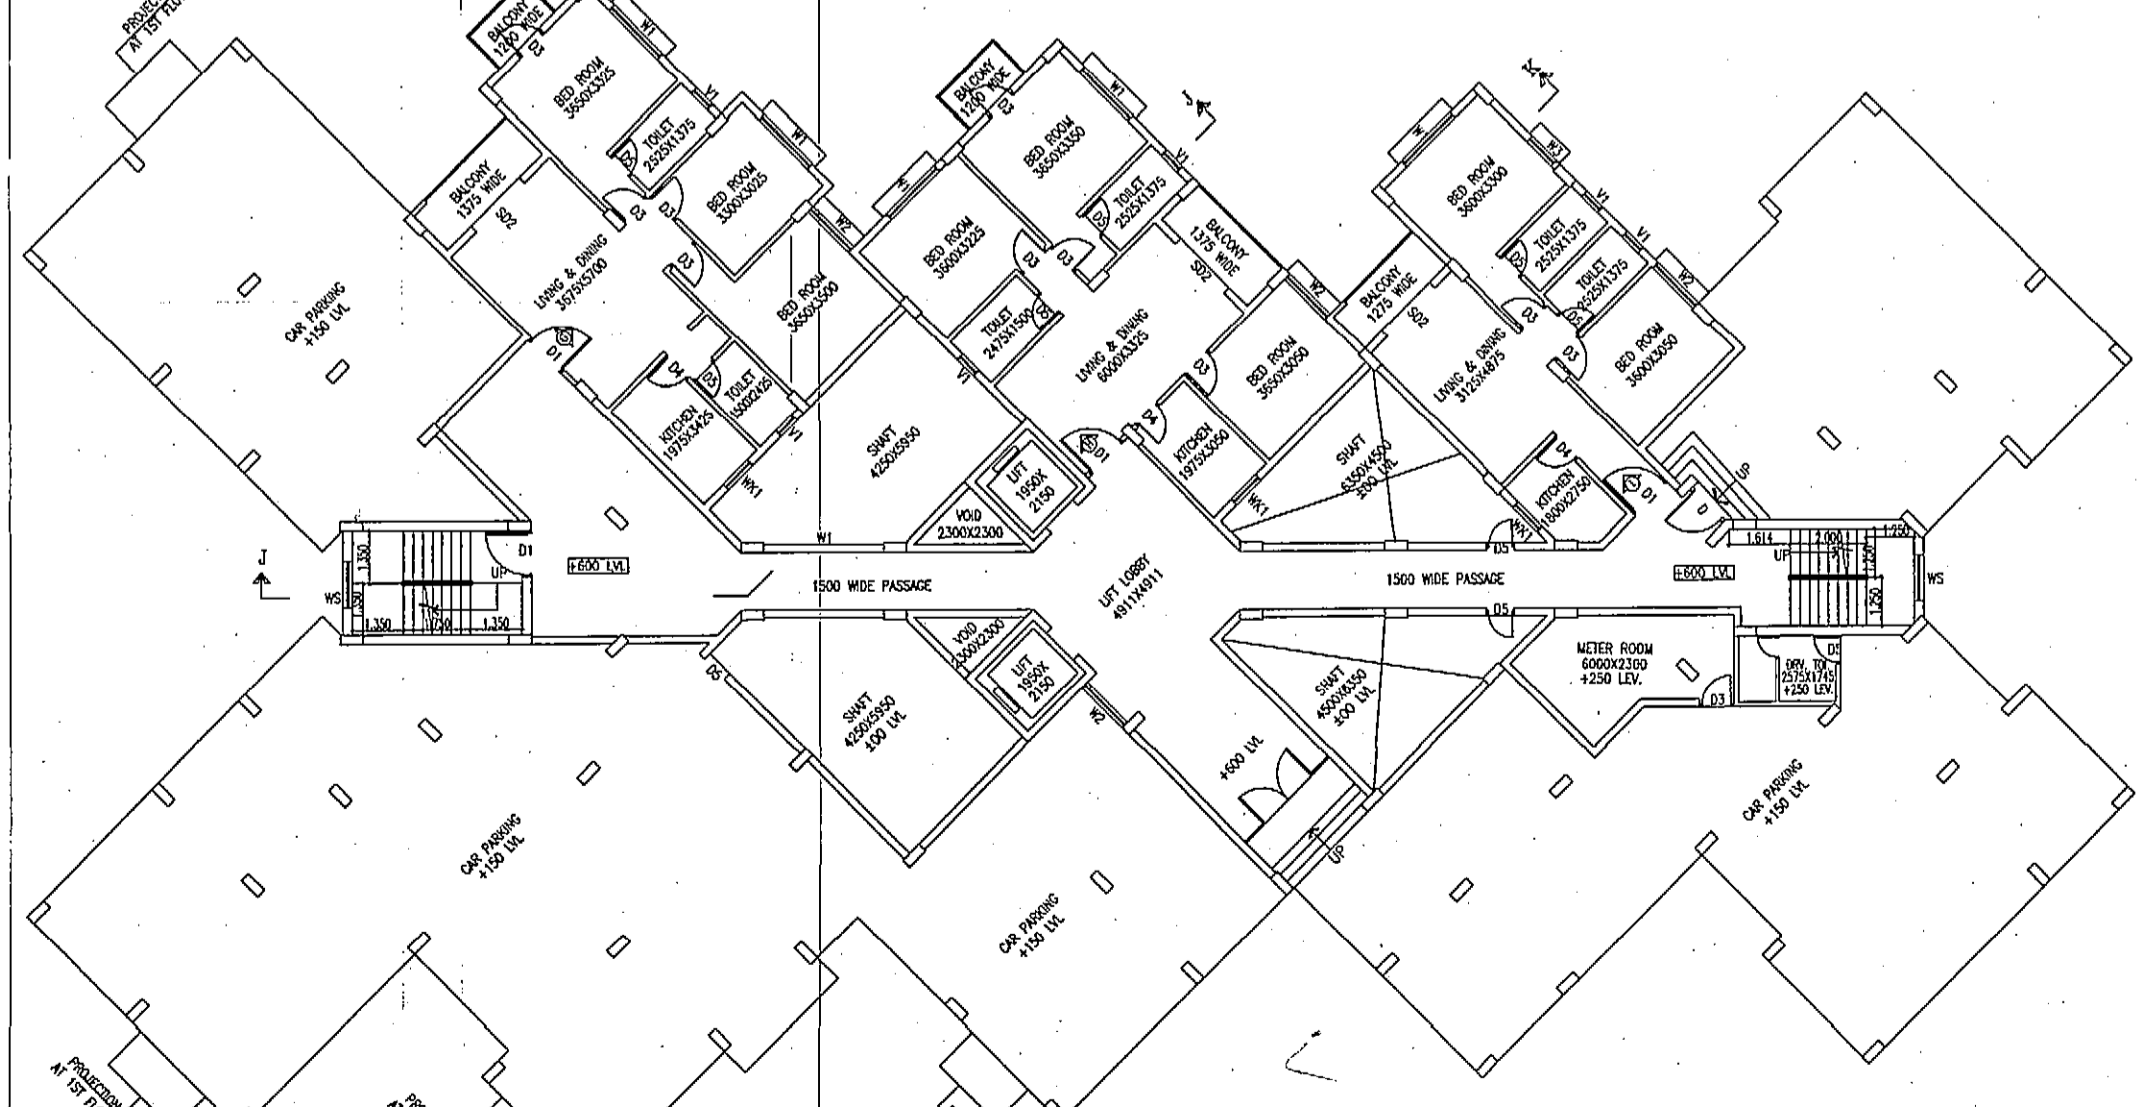


GROUND FLOOR PLAN
BLOCK - 3 & 4


Signature Not Verified
 Date: 22/07/2023
 Time: 14:24:20
 Passcode: 8043
 Location: North Barrackpore

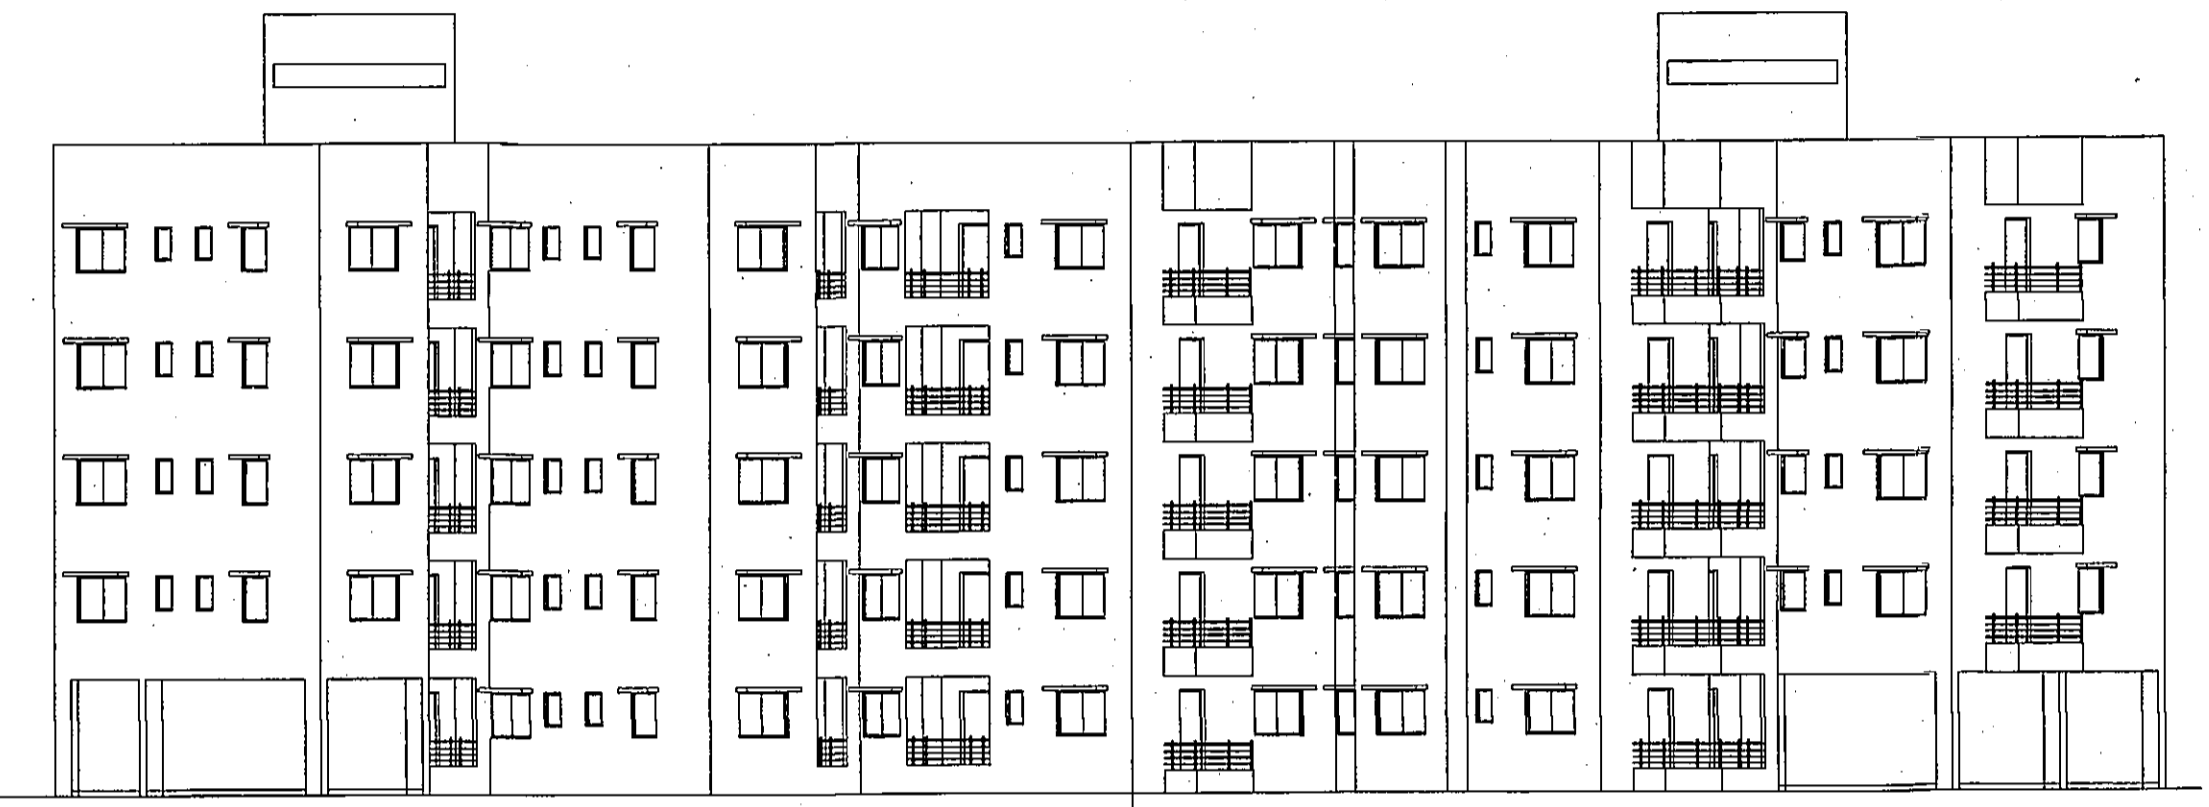

FRONT ELEVATION
BLOCK - 3 & 4

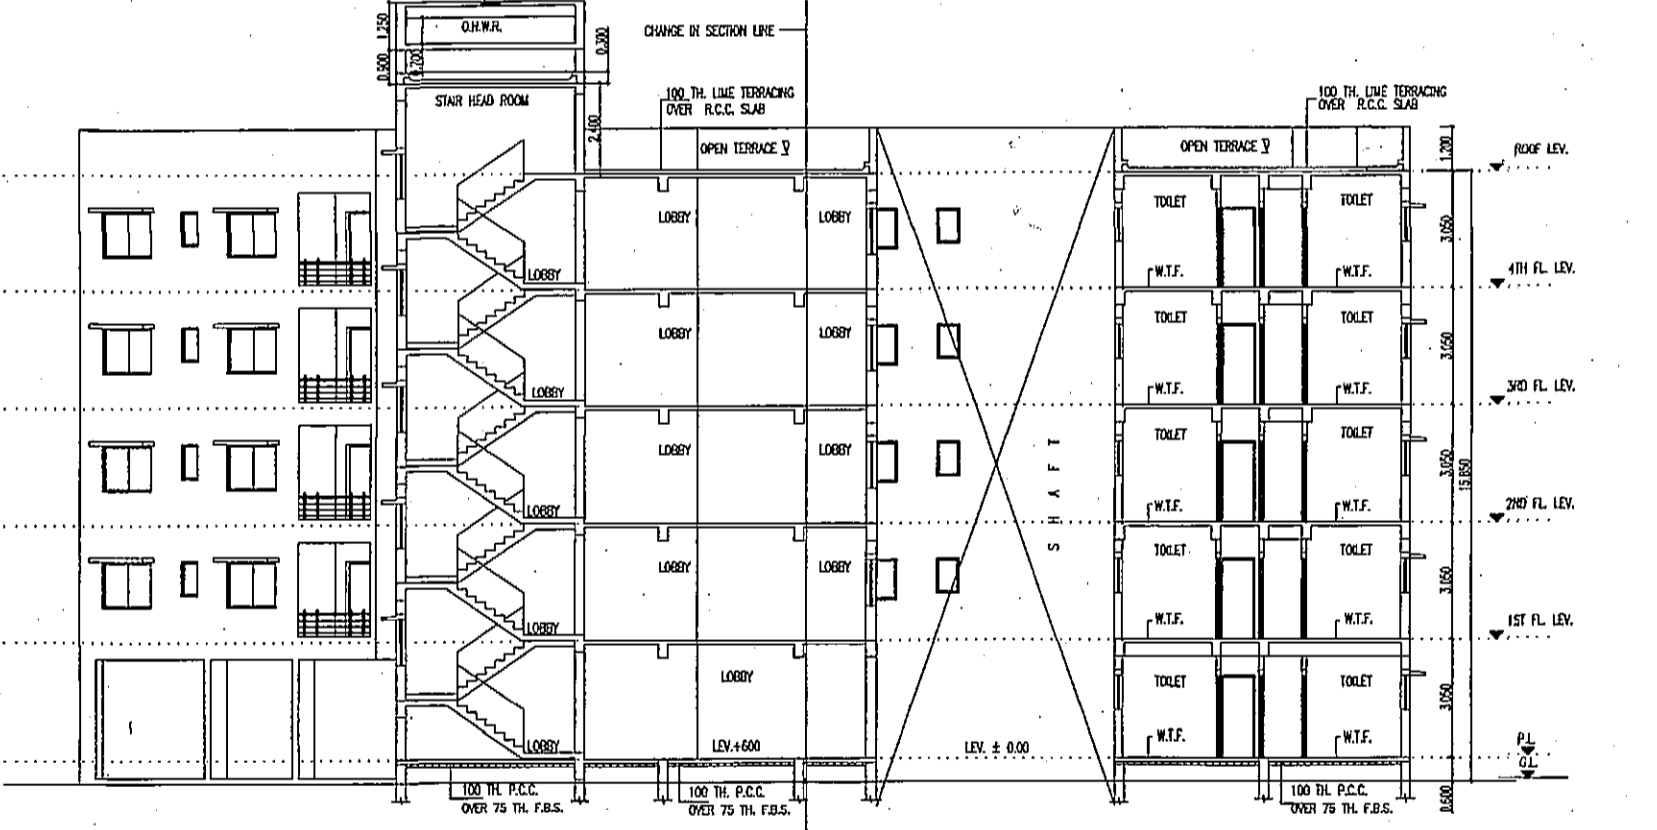

SECTION - JJ
BLOCK - 3 & 4

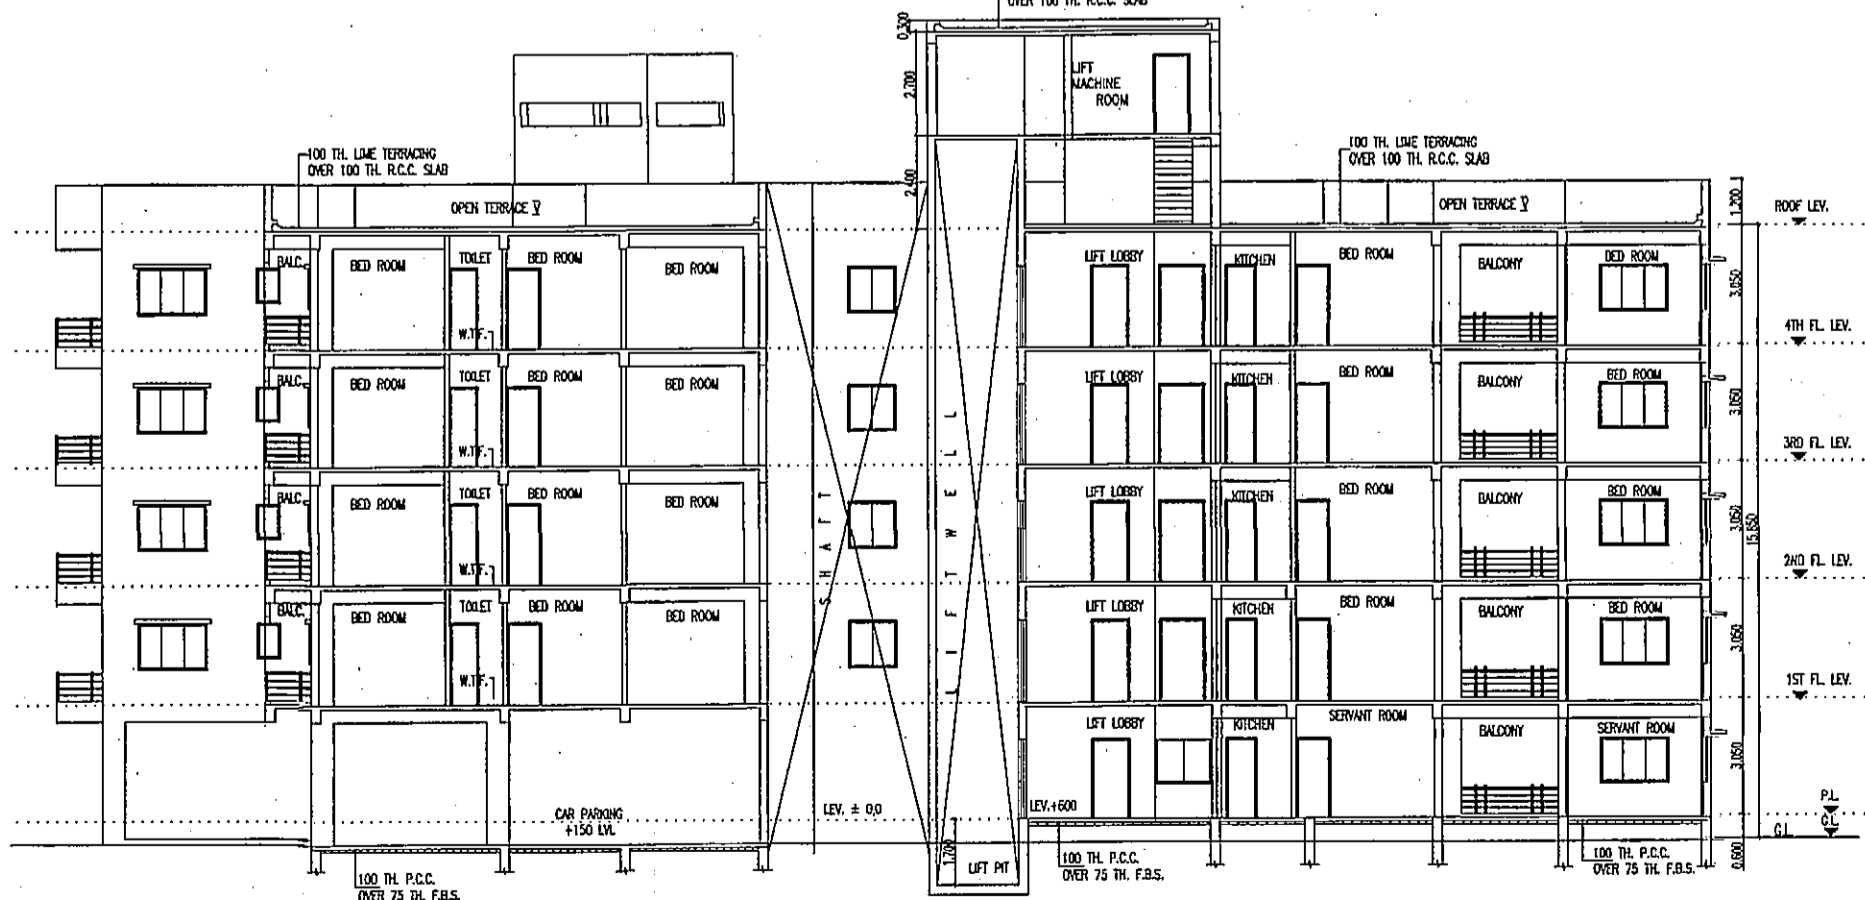

SECTION - KK
BLOCK - 3 & 4

GENERAL NOTES
 1. ALL DIMENSIONS ARE IN MM.
 2. ALL EXTERNAL WALLS 200TH. & INTERNAL WALLS ARE 125 & 75 THK.
 3. ALL MASONRY WORKS ARE BOUNDED BY CEMENT MORTAR (1:4) & (1:4).
 4. EXTERNAL PLASTER IS 25TH. & INTERNAL PLASTER IS 12MM. THICK 1:4 MORTAR.
 5. ALL CONC. GRADE IS M20 (1:1.5:3).

SCHEDULE OF DOORS & WINDOWS

TYPE	SILL LEVEL	SIZE	TYPE	SILL LEVEL	SIZE
D1	1100	1000x2100	W1	1100	1600x2100
D2	1100	1000x2100	W2	1100	1600x2100
D3	1100	1000x2100	W3	1100	1600x2100
D4	1100	1000x2100	W4	1100	1200x2100
D5	1100	1000x2100	W5	1100	1600x2100
D6	1100	1000x2100	W6	1100	1600x2100
D7	1100	1000x2100	W7	1100	1600x2100
D8	1100	1000x2100	W8	1100	1600x2100
D9	1100	1000x2100	W9	1100	1600x2100
D10	1100	1000x2100	W10	1100	1600x2100

DECLARATION OF OWNER
 CERTIFIED THAT I HAVE GONE THROUGH THE BUILDING BY LAWS FOR NORTH BARRACKPORE MUNICIPALITY AND ALSO UNDERTAKE TO ABIDE BY THOSE RULES DURING AND AFTER CONSTRUCTION OF THE BUILDING.
 CERTIFIED THAT I SHALL NOT ON A LATER DATE MAKE ANY ADDITION OR ALTERATION TO THIS PLAN DURING CONSTRUCTION. I SHALL BE FULLY RESPONSIBLE FOR ANY VIOLATION OF THE BUILDING RULES AS WELL AS THE SANCTIONED BUILDING PLAN.

SIGNATURE OF ARCHITECT SIGNATURE OF STRUCTURAL ENGINEER
 DECLARATION OF ENGINEER
 CERTIFIED THAT THE FOUNDATION AND SUPER STRUCTURE OF THE BUILDING HAVE BEEN SO DESIGNED BY ME TO BE SAFE IN ALL RESPECT INCLUDING THE CONSIDERATION OF THE BEARING CAPACITY AND SETTLEMENT OF THE SUBSOIL ETC AS I.S.I. STANDARD/B.B.C.O.C.E.
 CERTIFIED THAT THE PLAN HAS BEEN SO DESIGNED AND DRAWN UP STRICTLY ACCORDING TO THE BUILDING RULES FOR NORTH BARRACKPORE MUNICIPALITY.

SIGNATURE OF ARCHITECT SIGNATURE OF STRUCTURAL ENGINEER
 SIGNATURE OF LEG SIGNATURE OF GEOTECH ENGINEER
 SIGNATURE OF STRUCTURE REVIEWER
 TITLE BLOCK - 3 & 4
 ELEVATION & SECTIONS
 PROJECT
 ADDITION & ALTERATION PLAN FOR G+4V (15.85 M) STORED BUILDING, PREVIOUS G+4V STORED BUILDING (14.5M) SANCTIONED UNDER PLAN NO.- 421 OF 2014 & 2015 RES. NO. 15 (B.O.C) ON 31.01.15 HOUSING COMPLEX OF TELEQUIP BARTER (P) LTD. & OTHERS AT DAG NO.- 46, 46/997, 38/1680, 38/1681, 46/1682 KH.NO.- 31.01.153401 (old), NEW KH.NO.S-3947 TO 3956, 4032, 4043 TO 4051, 4058, 4076 TO 4082, 4084 TO 4086, 4088 TO 4094, 4119 TO 4134, 4163 TO 4167, 4202, MOJZA- MONRAMPUR, J.L.NO.- 2, HOLDING NO :- 34(0), 197(N), S.N. BANERJEE ROAD, WARD NO.- 22(N), UNDER NORTH BARRACKPORE MUNICIPALITY, P.S.- BARRACKPORE, DIST.- NORTH 24 PARGANAS.

DATE: 22/07/2023 SCALE: AS SHOWN SHEET NO: 02 OF 03
 DRAWN BY: ARCHITECT
 CHECKED BY: ARCHITECT
 DESIGNED BY: ARCHITECT
 SCALE: 1:100 ARCHITECT

RAJ AGRAWAL & ASSOCIATES
 88, ROYD STREET,
 KOLKATA-70

