




FRONT ELEVATION  
SCALE:- 8'-0"=1"

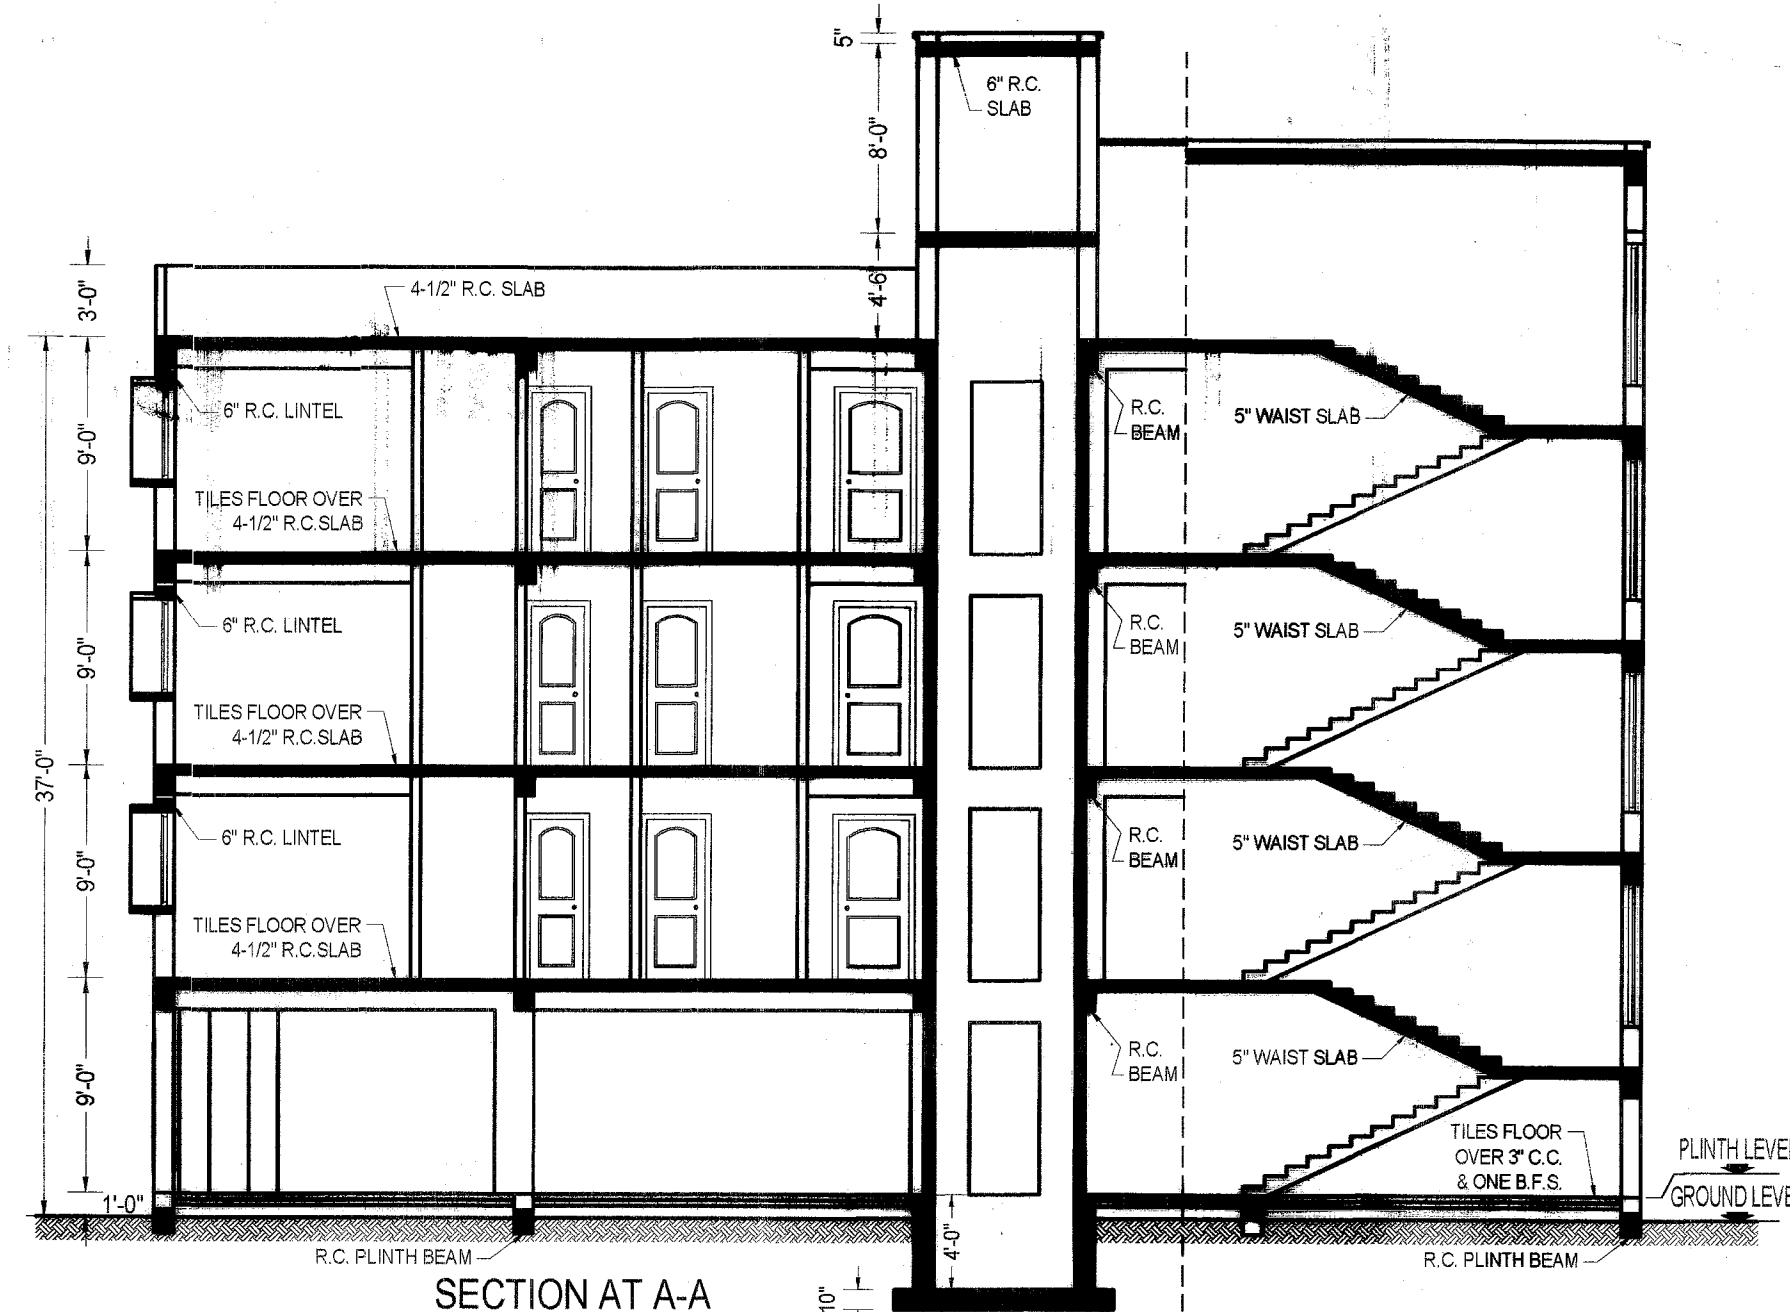


SECTION AT A-A  
SCALE:- 8'-0"=1"

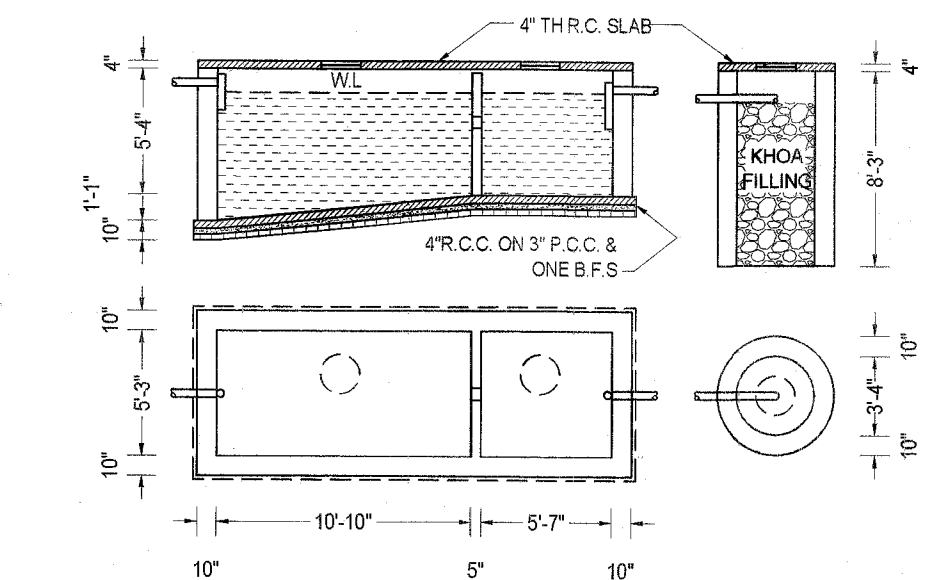


SEPTIC TANK & SOAK PIT DETAILS  
SCALE:- 8'-0"=1"

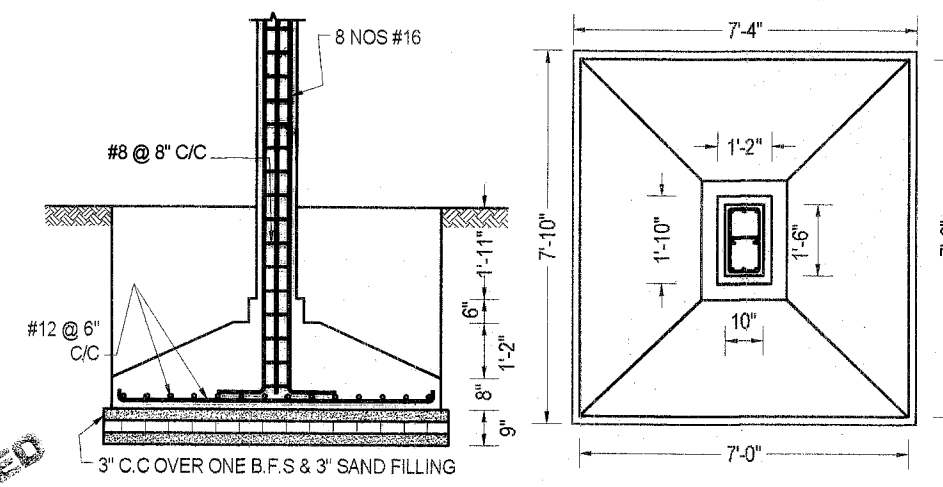

FOUNDATION DETAILS  
SCALE:- 4'-0"=1"

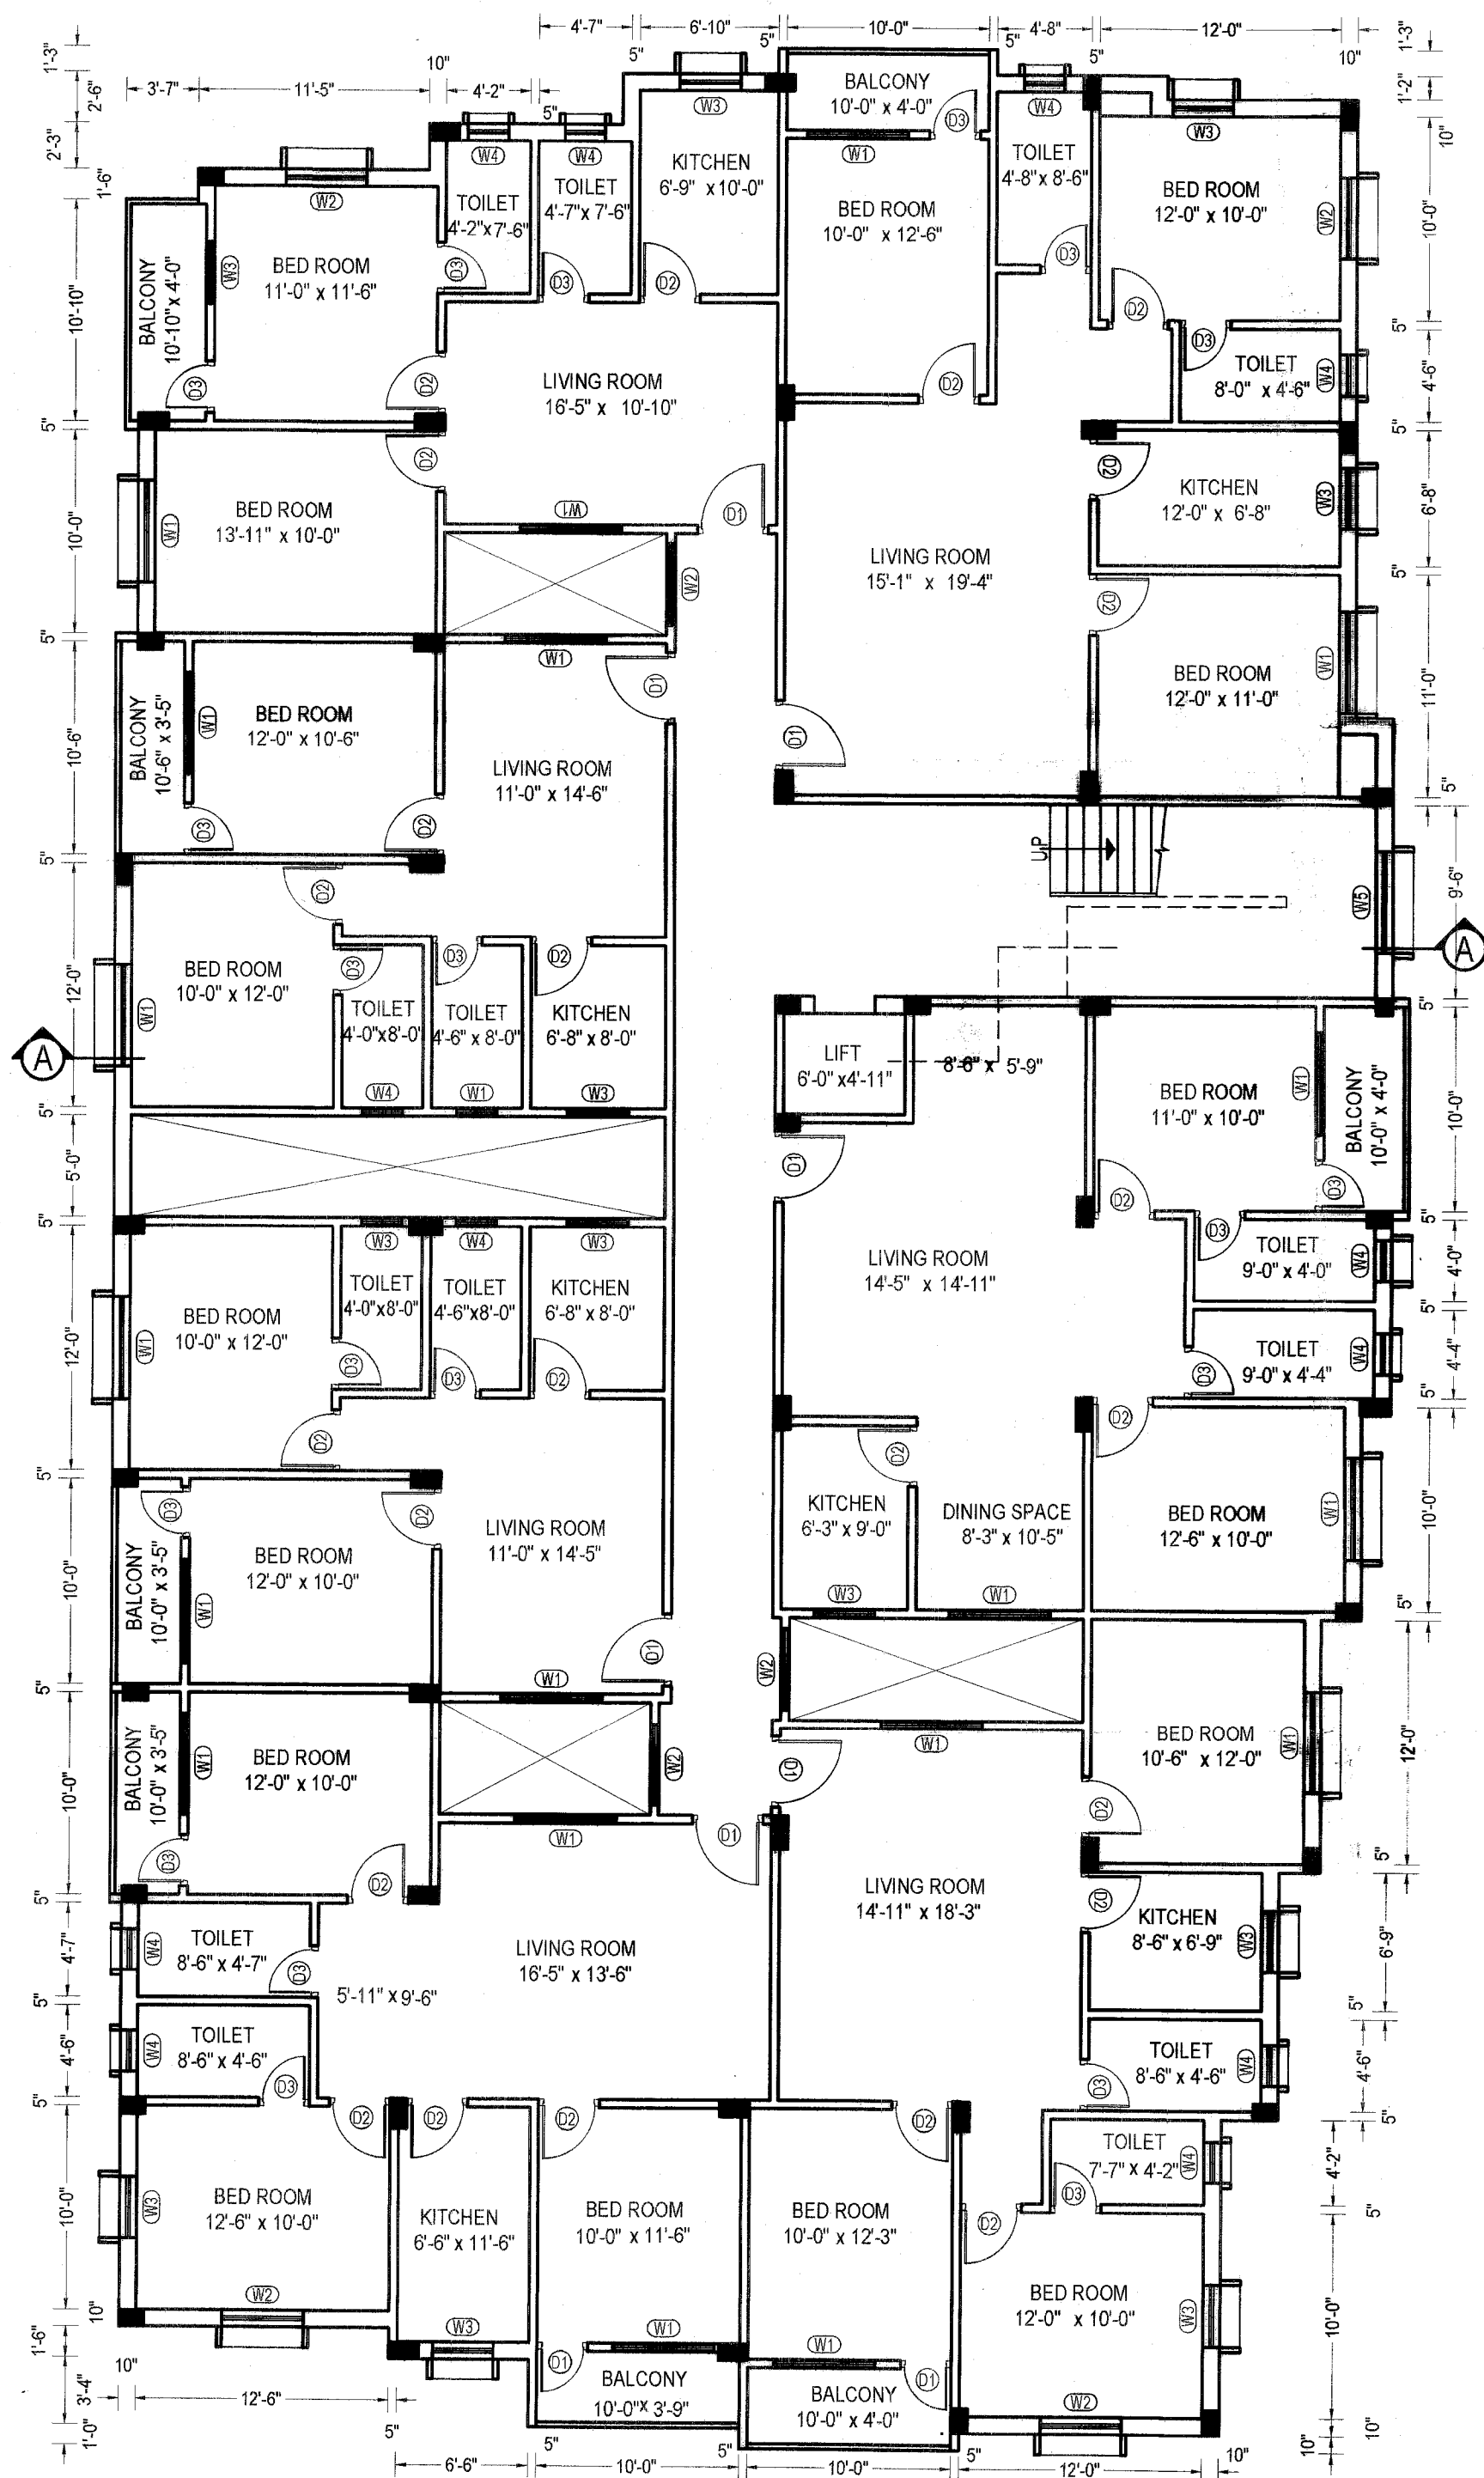


TYPICAL FIRST TO THIRD FLOOR PLAN  
SCALE:- 8'-0"=1"

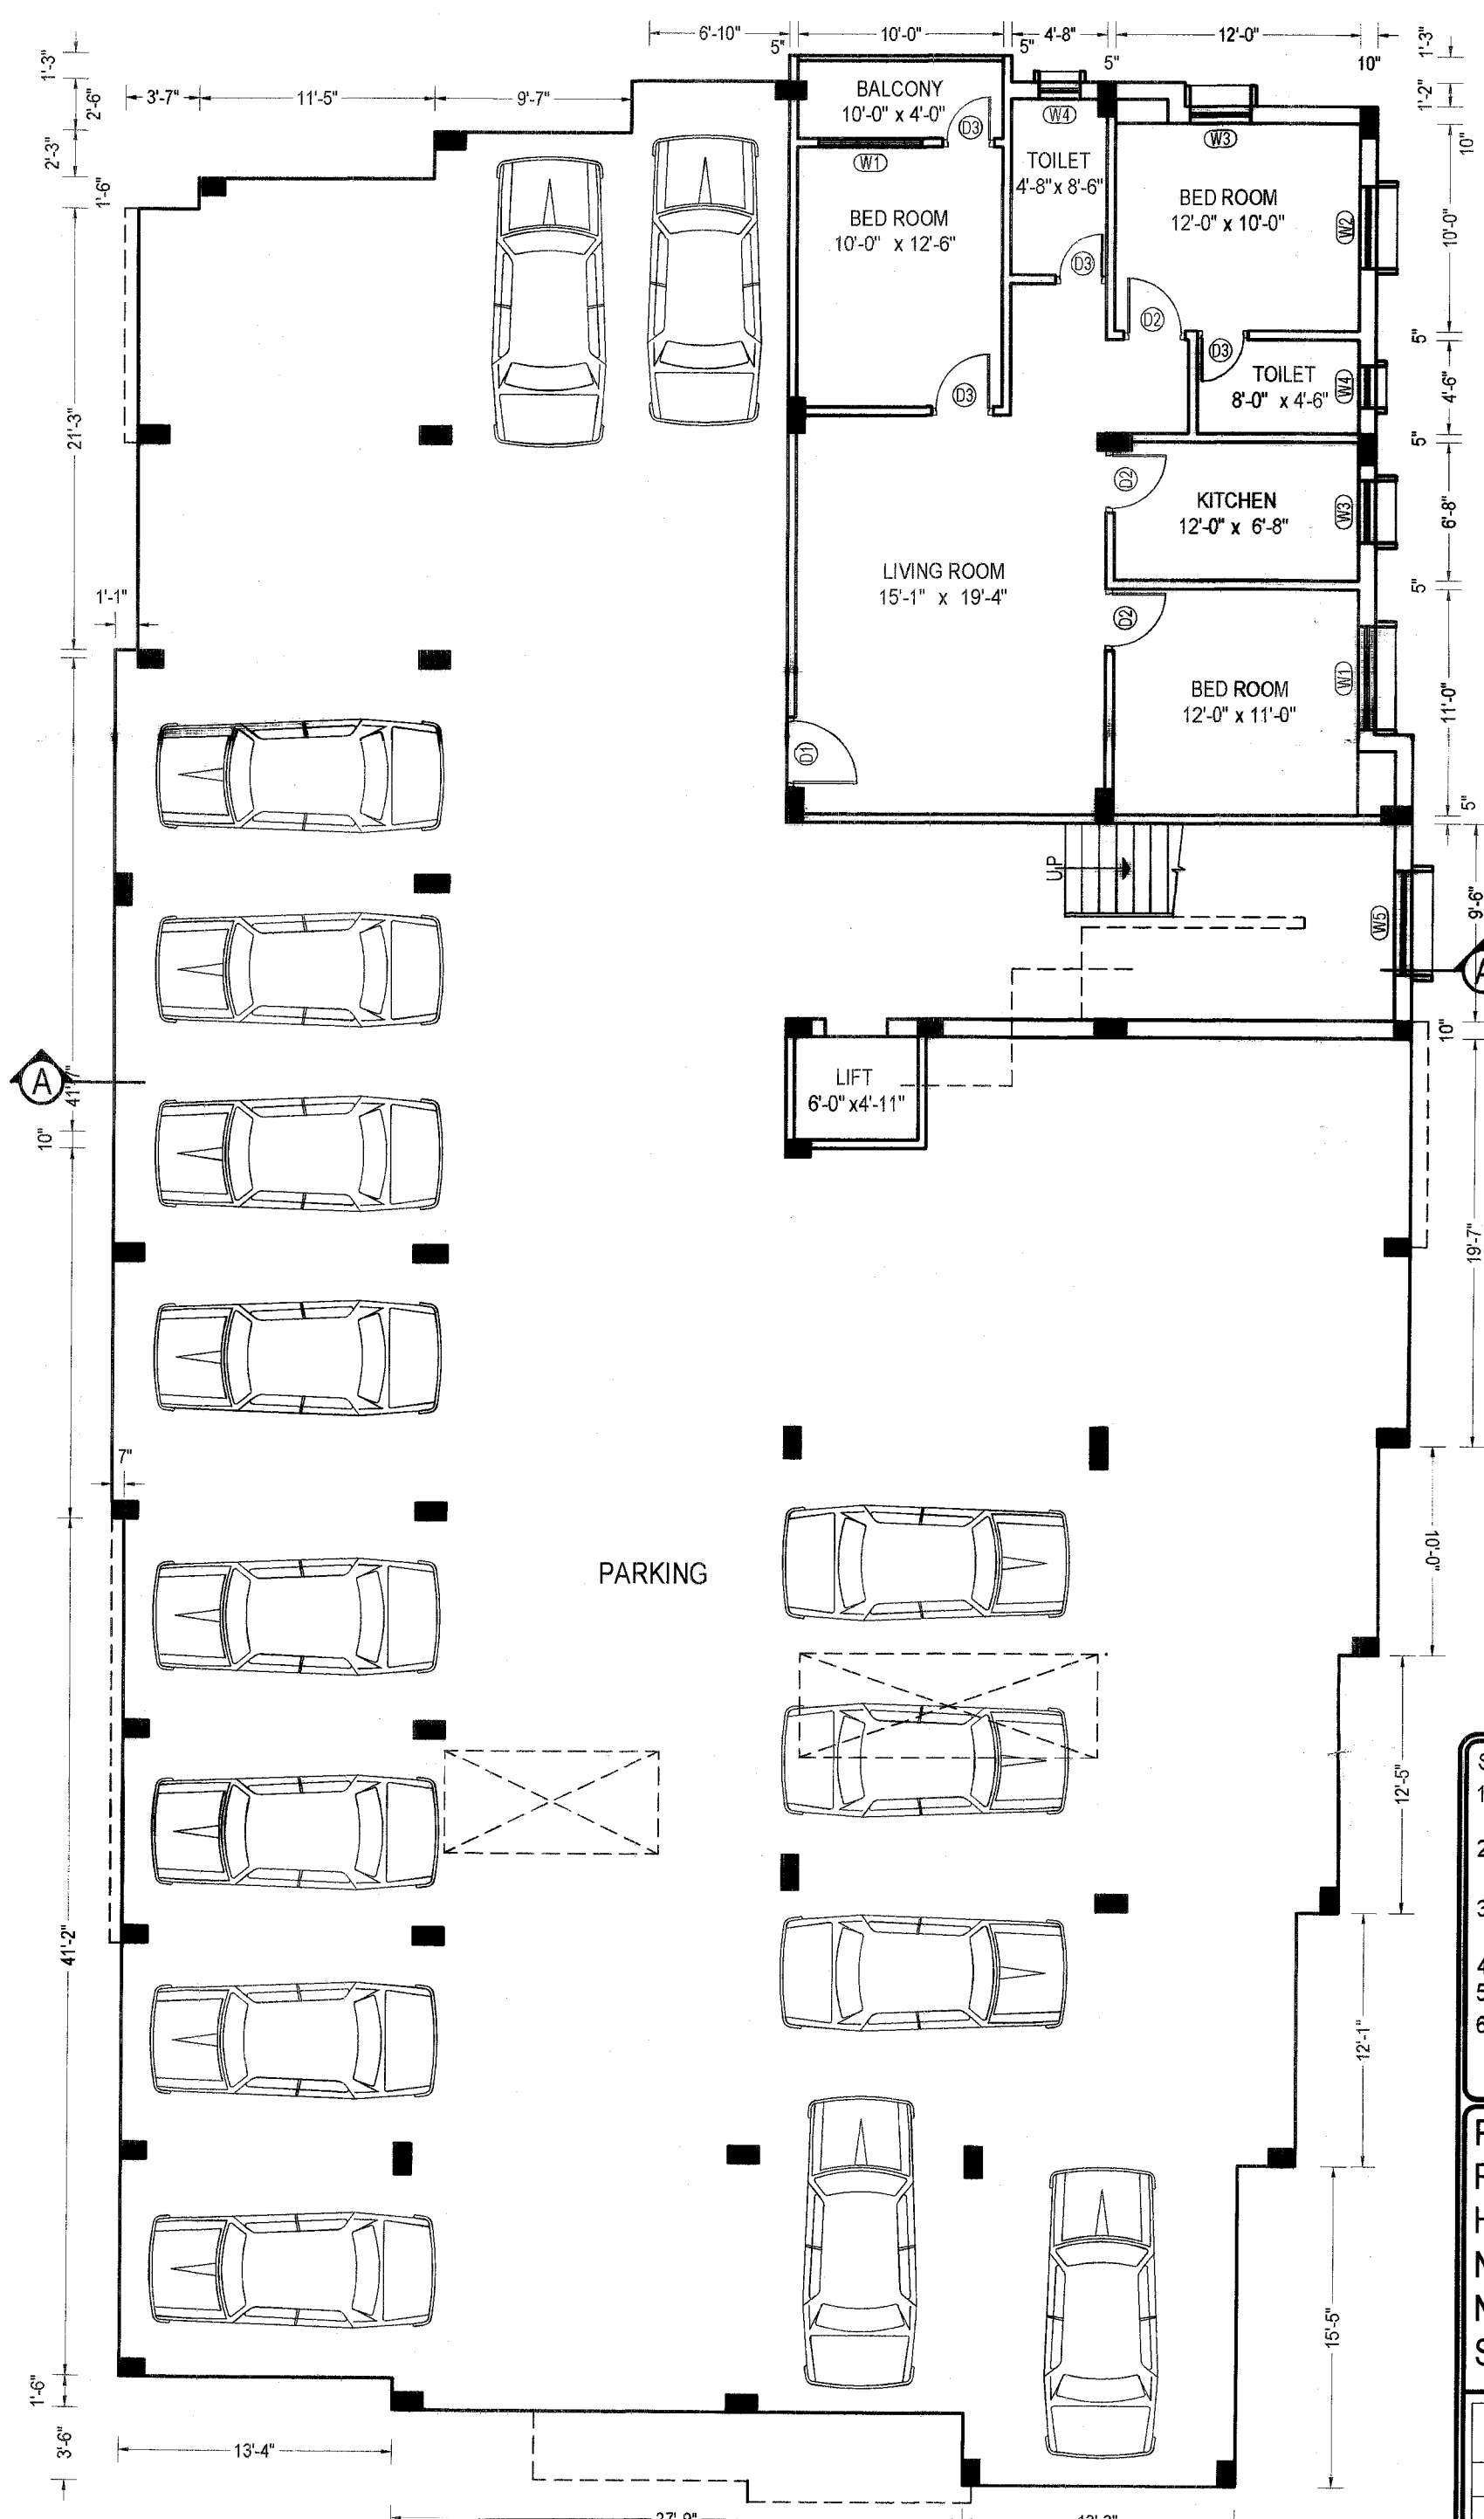

GROUND FLOOR PLAN  
SCALE:- 8'-0"=1"

RECEIVED  
CHAIRMAN  
Board of Administration  
Purulia Municipality

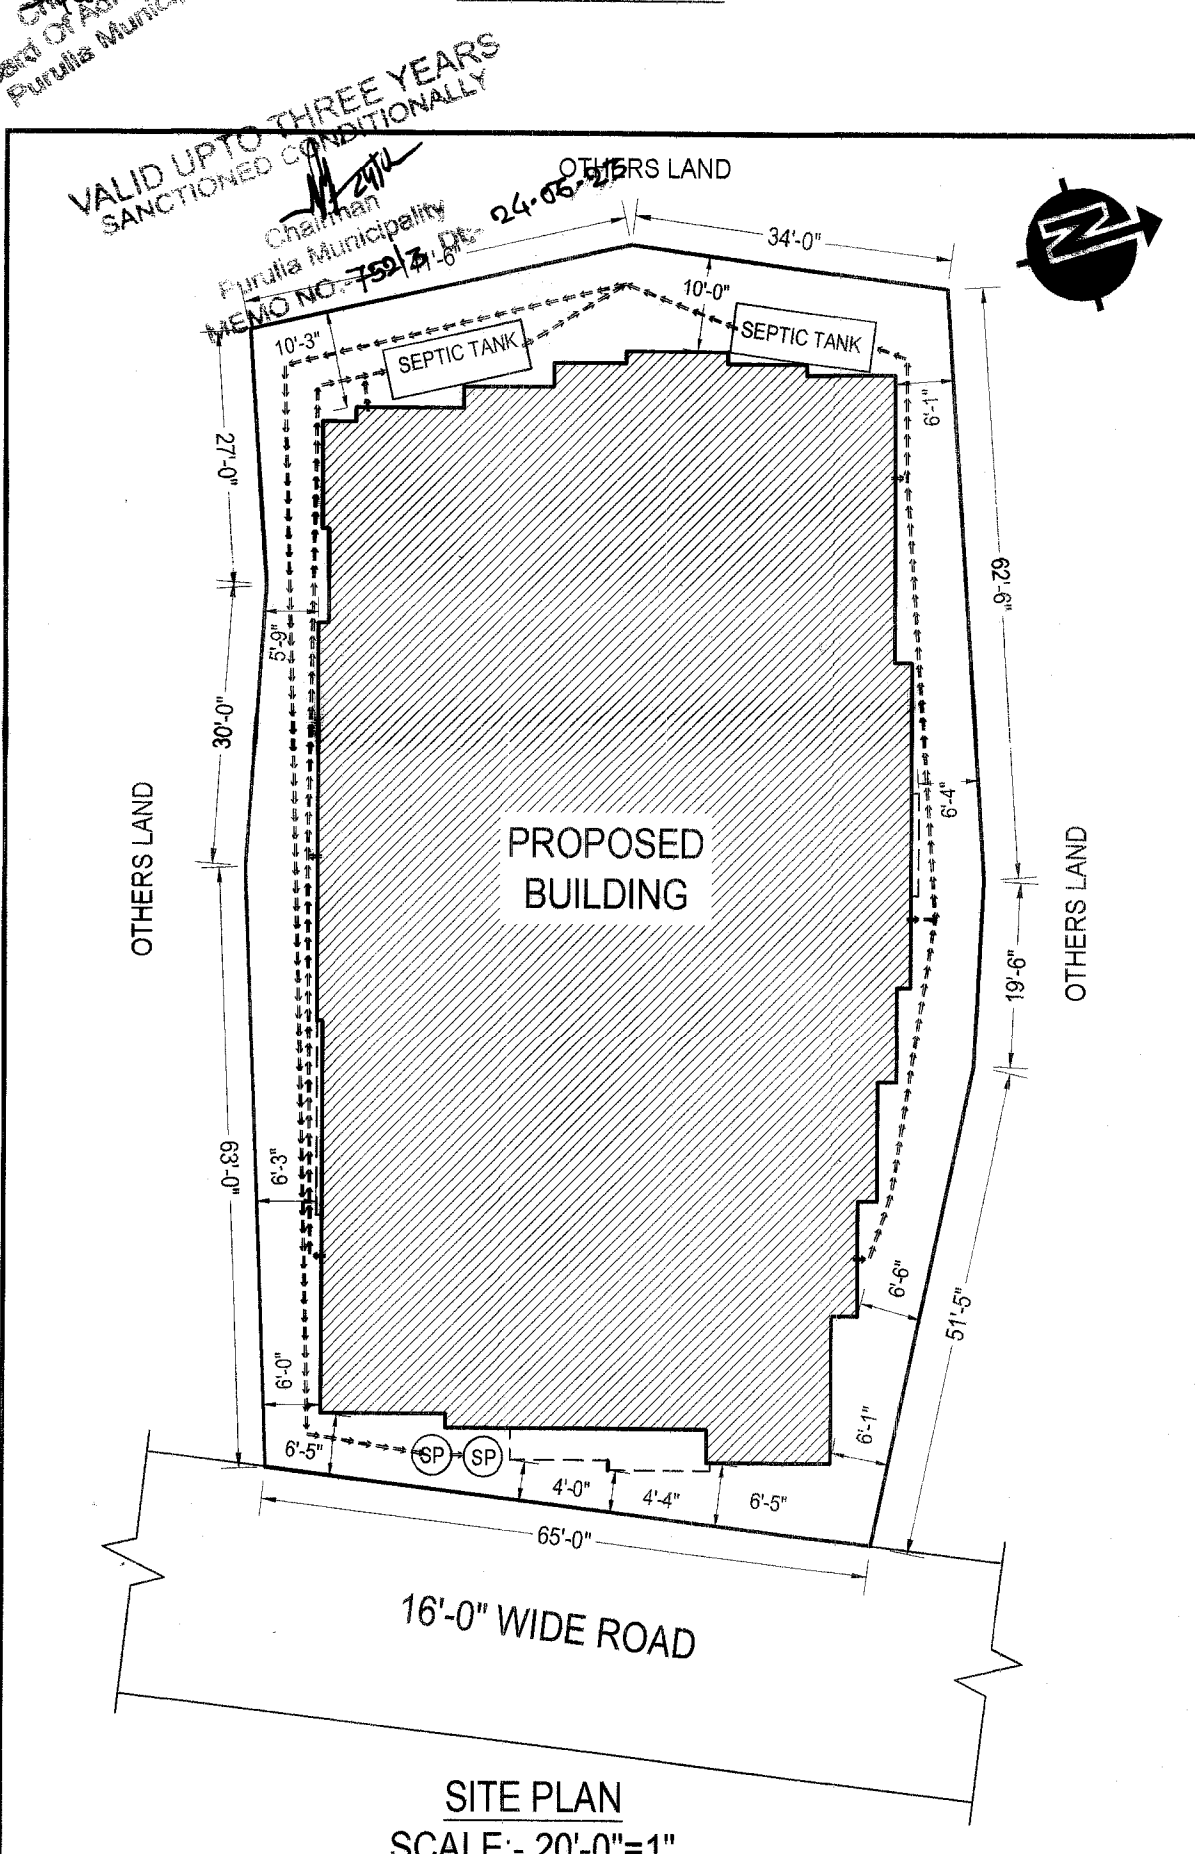

SITE PLAN  
SCALE:- 20'-0"=1"

- SPECIFICATIONS:-
1. CEMENT CONC. 8:3:1 WITH 1/2" DN. STONE METAL IN FOUNDATION & PLINTH.
  2. 1 ST. CLASS BRICKWORK IN CEMENT MORTAR 4:1 IN 5/8" WALL & 6:1 IN OTHERS.
  3. D.P.C. IN CEMENT CONC. 4:2:1 IN 1/2" DN. STONE CHIPS & 2% WATER PROOFING COMPOUND.
  4. R.C. CONC. 3:1:1 WITH 3/4" DN. STONE CHIPS H.Y.S.D. BARS.
  5. PLASTER WITH CEMENT MORTAR 4:1 IN CEILING & 8:1 IN WALLS.
  6. ARTIFICIAL STONE FLOOR IN CEMENT CONC. 4:2:1 WITH 1/2" DN. STONE CHIPS & CEMENT PUNNING.

SCHEDULE OF DOORS & WINDOWS			
MARK	WIDTH	HEIGHT	TYPE
D1	3'-6"	7'-0"	PANEL DOOR
D2	3'-0"	7'-0"	
D3	2'-6"	7'-0"	
W1	5'-0"	4'-0"	GLAZED WINDOW
W2	4'-0"	4'-0"	
W3	3'-0"	4'-0"	
W4	2'-0"	2'-0"	
W5	5'-0"	6'-0"	

PLAN OF GROUND PLUS THREE STORIED RESIDENTIAL FLAT BUILDING WITHIN HOLDING NO:- 364/2, WARD NO:-06, PLOT NO:- 2403(PART), KHATIAN NO:- 460, MOUZA:- NADIHA, J.L. NO:- 03, P.S.-: PURULIA(T) SITUATED AT HILLVIEW ROAD, PURULIA.

OWNER:- TULU SEN, GITA DUTTA, KALYANI DUTTA, SWARUP DUTTA, SAMIR DUTTA, APU DUTTA, KAKALI DUTTA, LIPIKA DUTTA & NUPUR DARIPA

AREA STATEMENT	FLOOR	AREA IN Sft	AREA IN Sqm
COVERED AREA	GROUND	7489	695.7
	1st to 3rd EACH	7549	701.3
TOTAL		30136	2799.6

SIGNATURE OF OWNER:  
Tulu Sen  
Gita Dutta  
Kalyani Dutta  
Swarup Dutta  
Samir Dutta  
Apu Dutta  
Kakali Dutta  
Lipika Dutta  
Nupur Daripa

DRAWN BY:  
Mukjee

LIC.NO:11022/19-22  
JAHARLAL MUKHERJEE  
MUNSIFFDANGA, PURULIA.  
PH: 779768214