

SCHEDULE OF DOORS & WINDOWS			
WINDOWS			
MKD.	WIDTH	HEIGHT	SILL
W1	1200	1850	400
W2	900	1250	1000
W3	600	1050	1200
W4	1200	1850	400
W5	1200	1850	400
DOORS			
MKD.	WIDTH	HEIGHT	SILL
D1	1000	2250	
D2	900	2250	
D3	900	2250	
D4	750	2250	
D5	750	2250	
D6	1800	2250	
D7	1800	2250	


PROJECT :
 REVISED PLAN SHOWING
 4 NOS. APPROVED BLOCK AND
 ADDITION OF 15 NOS. BASEMENT +GROUND +5
 STORED RESIDENTIAL BLOCKS
OWNER :

- MARIEGOLD INFRAPROJECTS PRIVATE LIMITED REPRESENTED BY ONE OF ITS DIRECTOR SMT. MANISHA GARG
- RAMALUTAR AGARWAL (HUF)
- MAHIAN CHAND AGARWAL (HUF)

LOCATION :
 AT BARAGHORIA ROAD, MATIGARA, SILIGURI,
 DARJEELING.

SCHEDULE OF LAND:-
 MOUZA - BARAGHARIA;
 S.L. NO. - 82;
 PLOT NO. - 428, 430, 434, 435 (R.S.),
 622, 624, 639 (L.R.)
 KHATTAN NO. - 3/1, 16 (R.S.),
 2634, 2635, 3418 (L.R.)
 PARGANA - MATIGARA;
 P.S. - DARJEELING;
 DIST. - DARJEELING;
 LATITUDE - 26°44'24.19" (N)
 LONGITUDE - 88°23'36.72" (E)

DECLARATION OF OWNERS:-
 I DO HEREBY DECLARE THAT THE BUILDING PROPOSED FOR CONSTRUCTION SHALL BE SUPERVISED BY THE B.A./L.B.S. SIGNING THE BUILDING PLAN APPLICATION IN PRESENCE BY ANY OTHER B.L.S. OF THE APPROPRIATE CATEGORY AND AS APPROVED BY THE AUTHORITY.

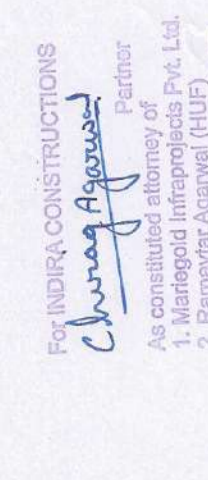



SIGNATURE OF OWNERS
DECLARATION OF STRUCTURAL ENGINEER
 THE STRUCTURAL DESIGN AND DRAWING OF BOTH FOUNDATION AND SUPER STRUCTURE OF THE BUILDING HAS BEEN MADE BY ME CONSIDERING ALL POSSIBLE LOADS INCLUDING THE SEISMIC LOAD AS PER THE "NATIONAL BUILDING CODE" OF INDIA AND CERTIFIED THAT IT IS SAFE AND STABLE IN ALL RESPECT. MOREOVER I/WE SHALL BE HELD RESPONSIBLE FOR ANY STRUCTURE DAMAGE/FAILURE HAPPENED DURING CONSTRUCTION PERIOD AND THERE AFTER BEYOND DATE OF TAKING OCCUPANCY CERTIFICATE.

SIGNATURE OF STRUCTURAL ENGINEER
DESIGNED AND CHECKED BY ME

SIGNATURE OF GEO-TECHNICAL ENGINEER
DECLARATION OF ARCHITECT / L.B.S.
 I DO HEREBY DECLARE THAT THE KEY PLAN, SITE PLAN AND THE BUILDING PLAN HAVE BEEN PREPARED UNDER MY SUPERVISION AND I SHALL BE RESPONSIBLE FOR THE SUPERVISION OF THE BUILDING.

SIGNATURE OF ARCHITECT / L.B.S.

TITLE:- BASEMENT PLAN	
SCALE:- VARIES	ARCHITECT: KAMAL KUMAR PRASAD
DATE: 08.12.22	MAHESHWARI & ASSOCIATES
SHEET NO: 01/23	37A, BAKER ROAD, 1ST FLOOR, KOLKATA - 700027
CHK. BY: K.K.ROY	REGD. NO: 0123
DRAWN BY: SAHELI	GREEN ARCHITECTURE CONSULTING ENGINEERS PVT. LTD.
	FOUNDER: Jai Prakash Maheshwari
	MANAGING DIRECTOR: K.K.ROY
	REGD. NO: 172410
	093-2574124

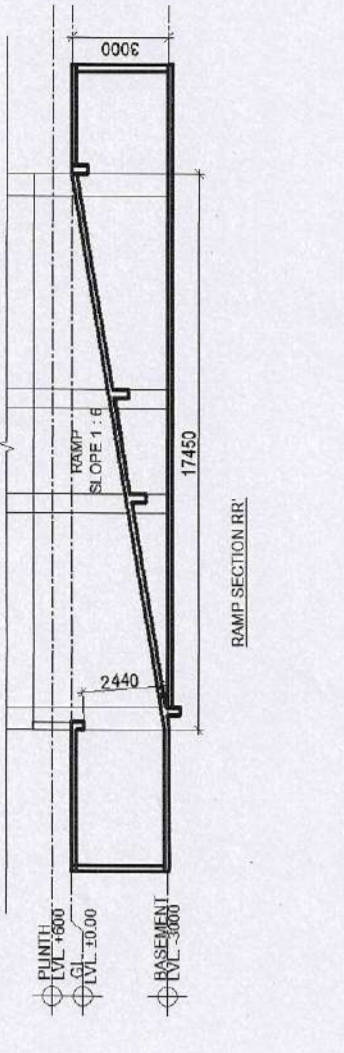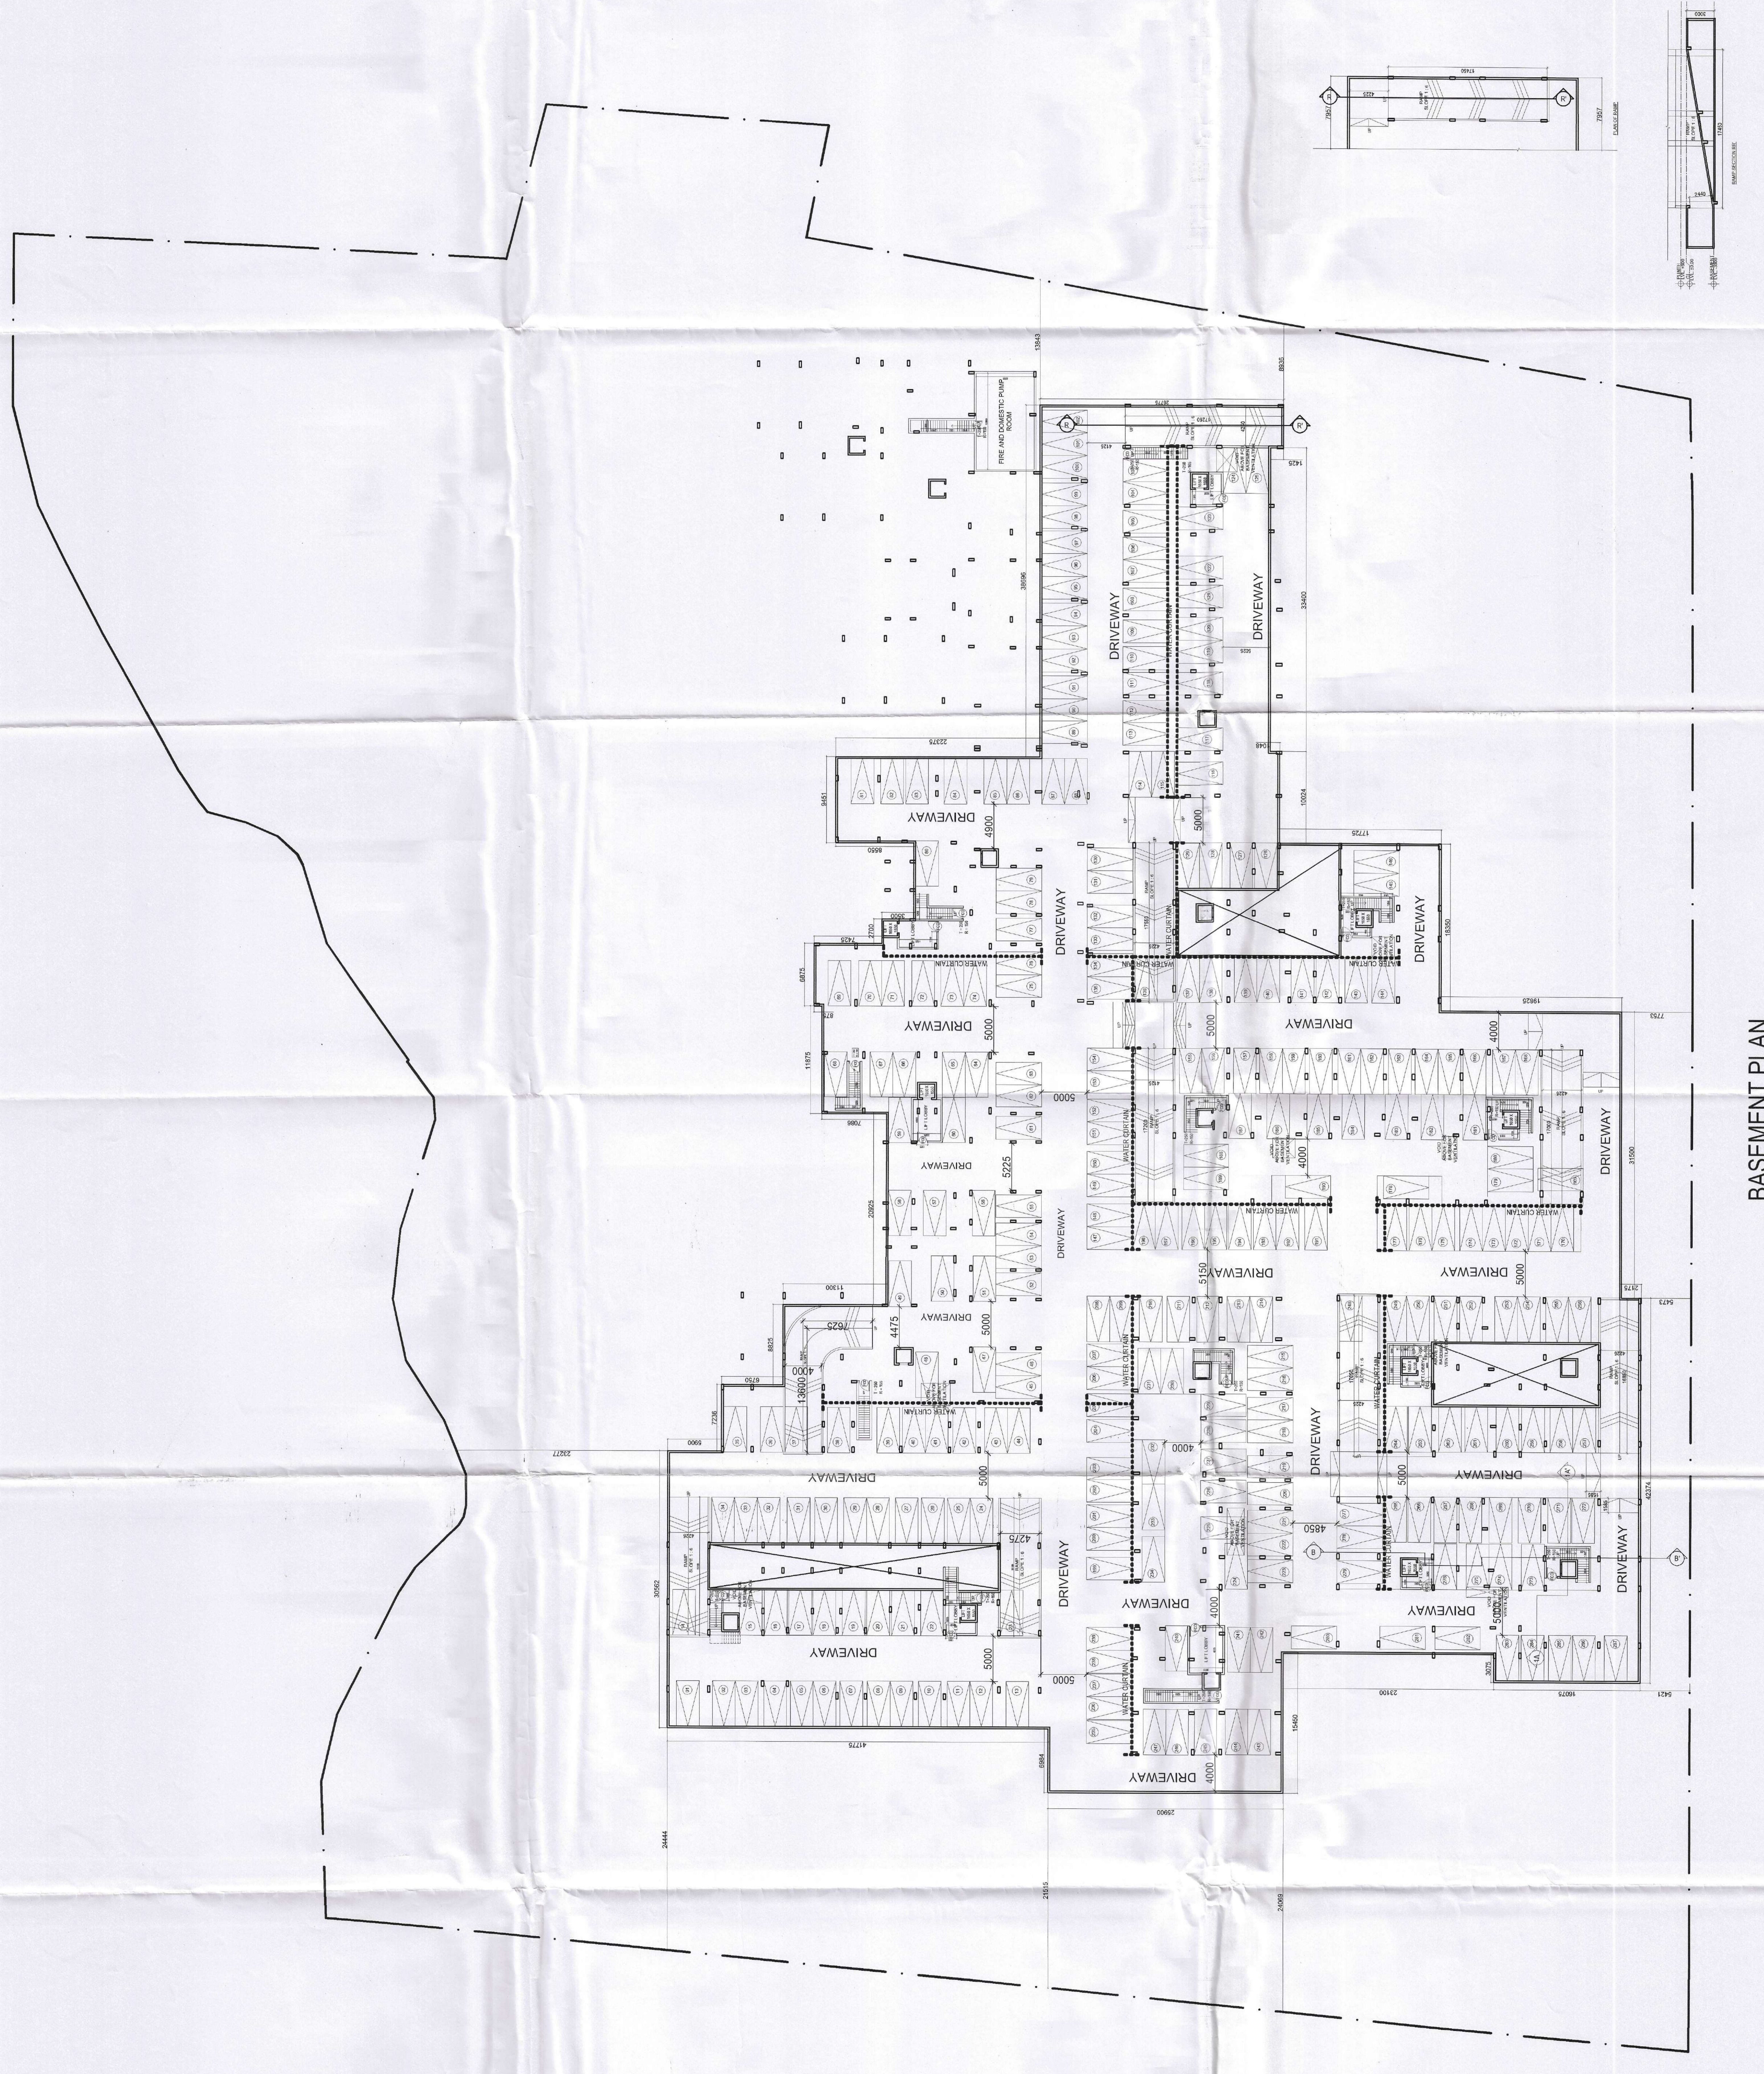

BASEMENT PLAN