




GROUND FLOOR PLAN

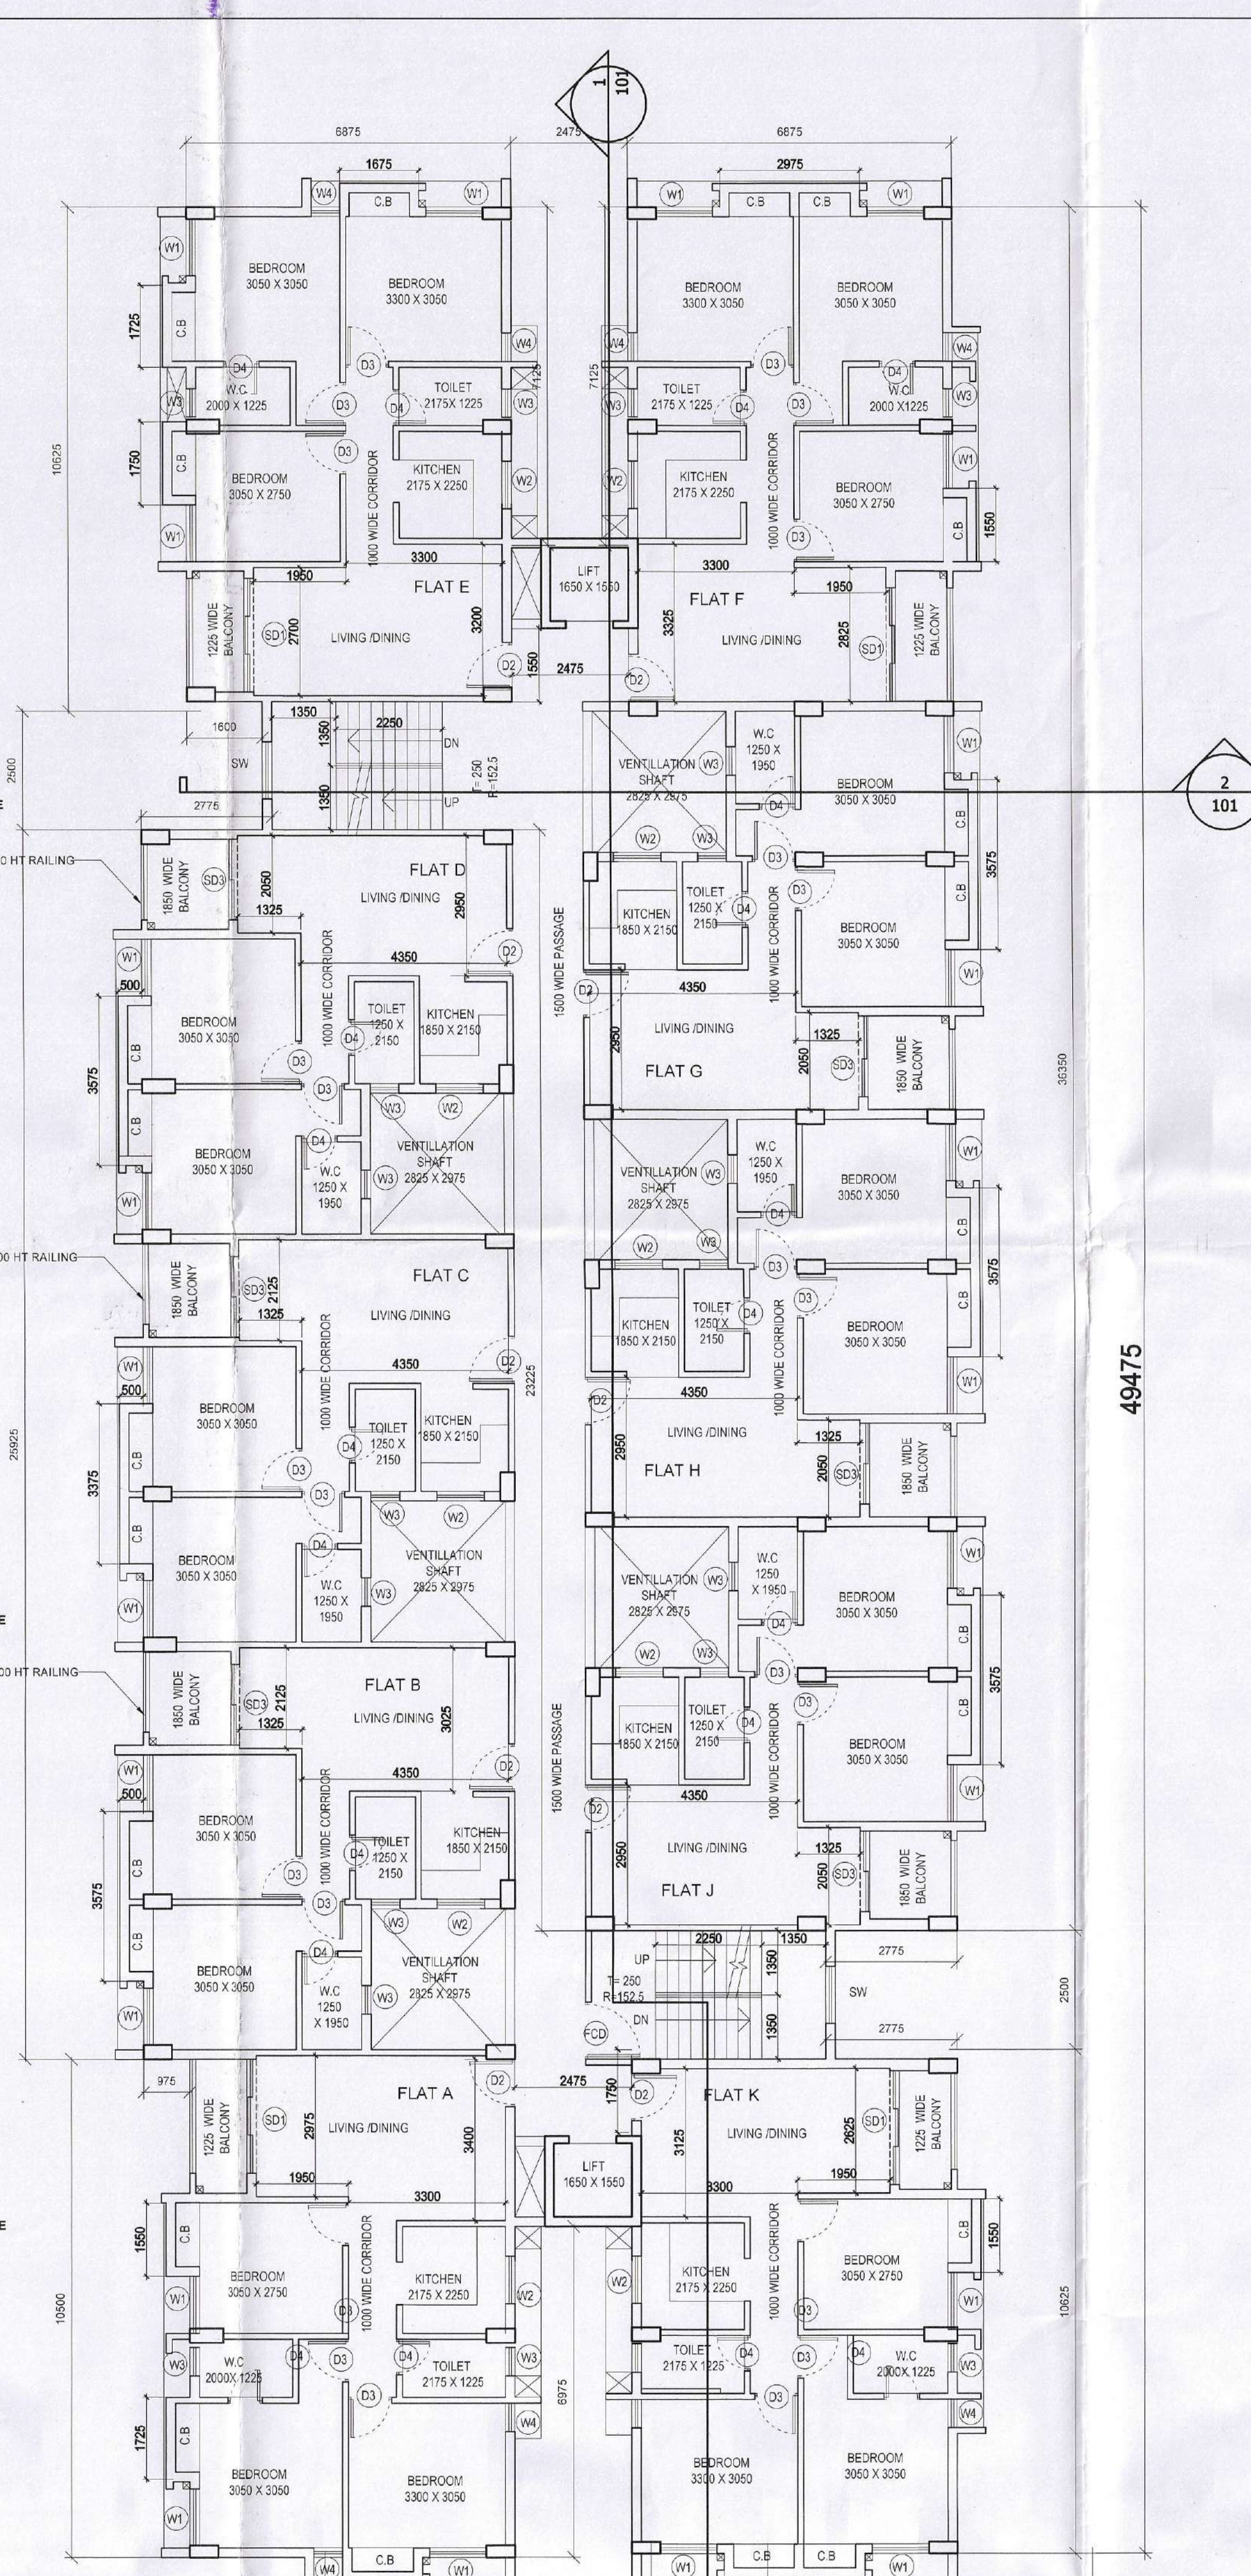


TYPICAL FLOOR PLAN

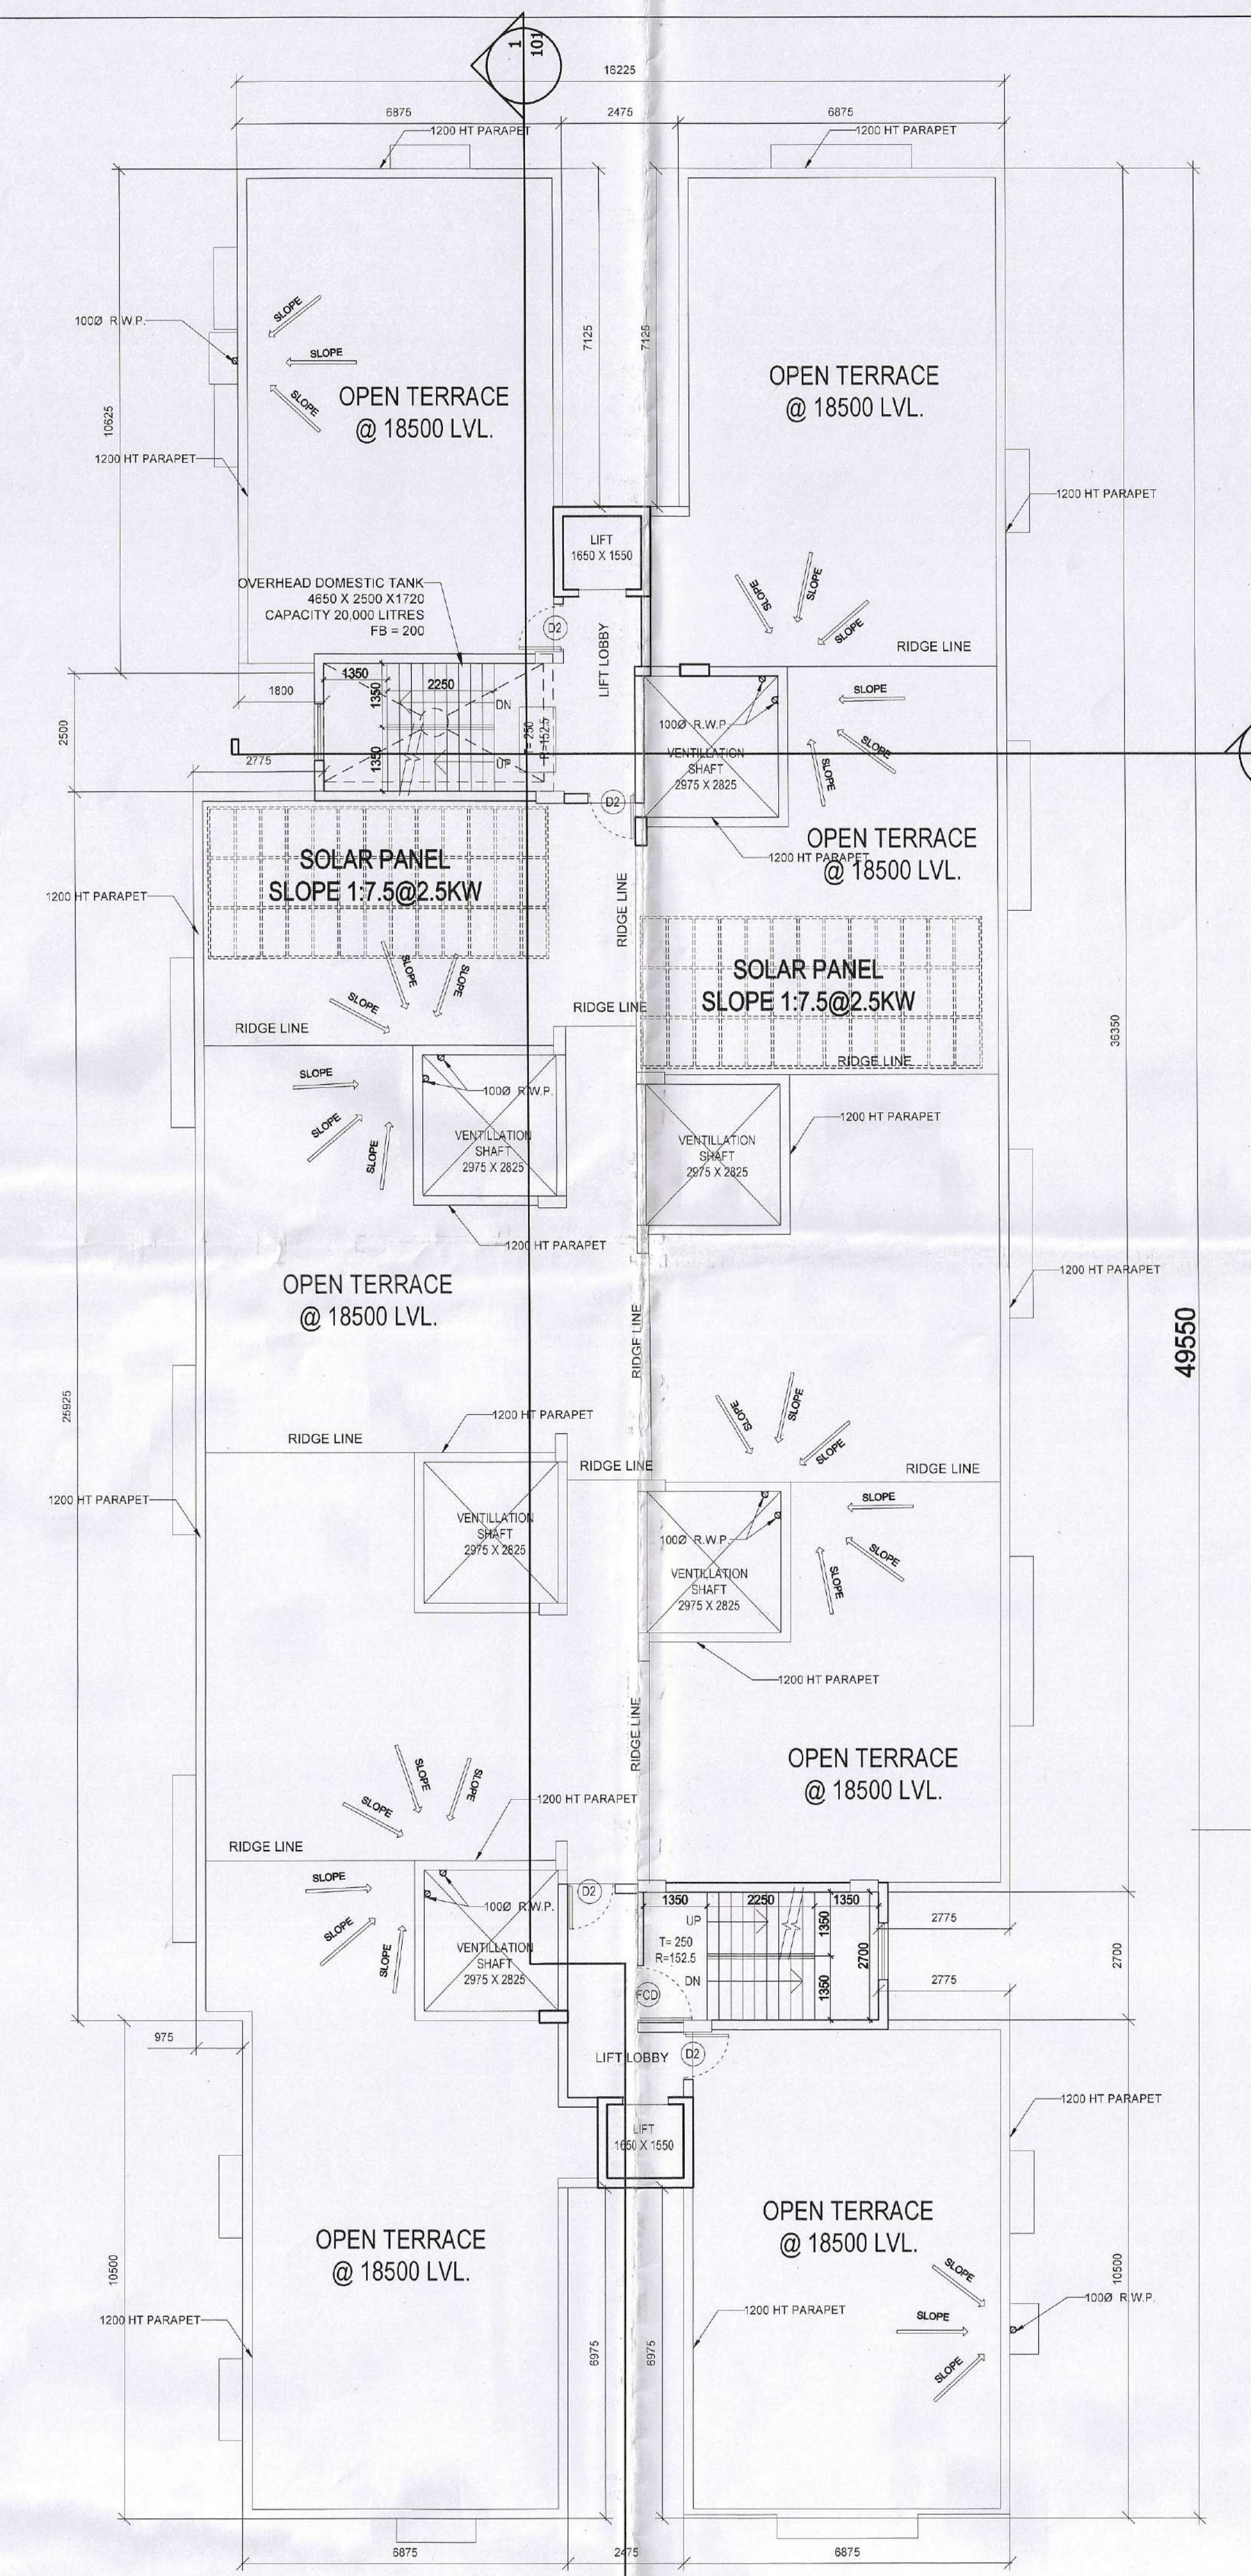

ROOF PLAN

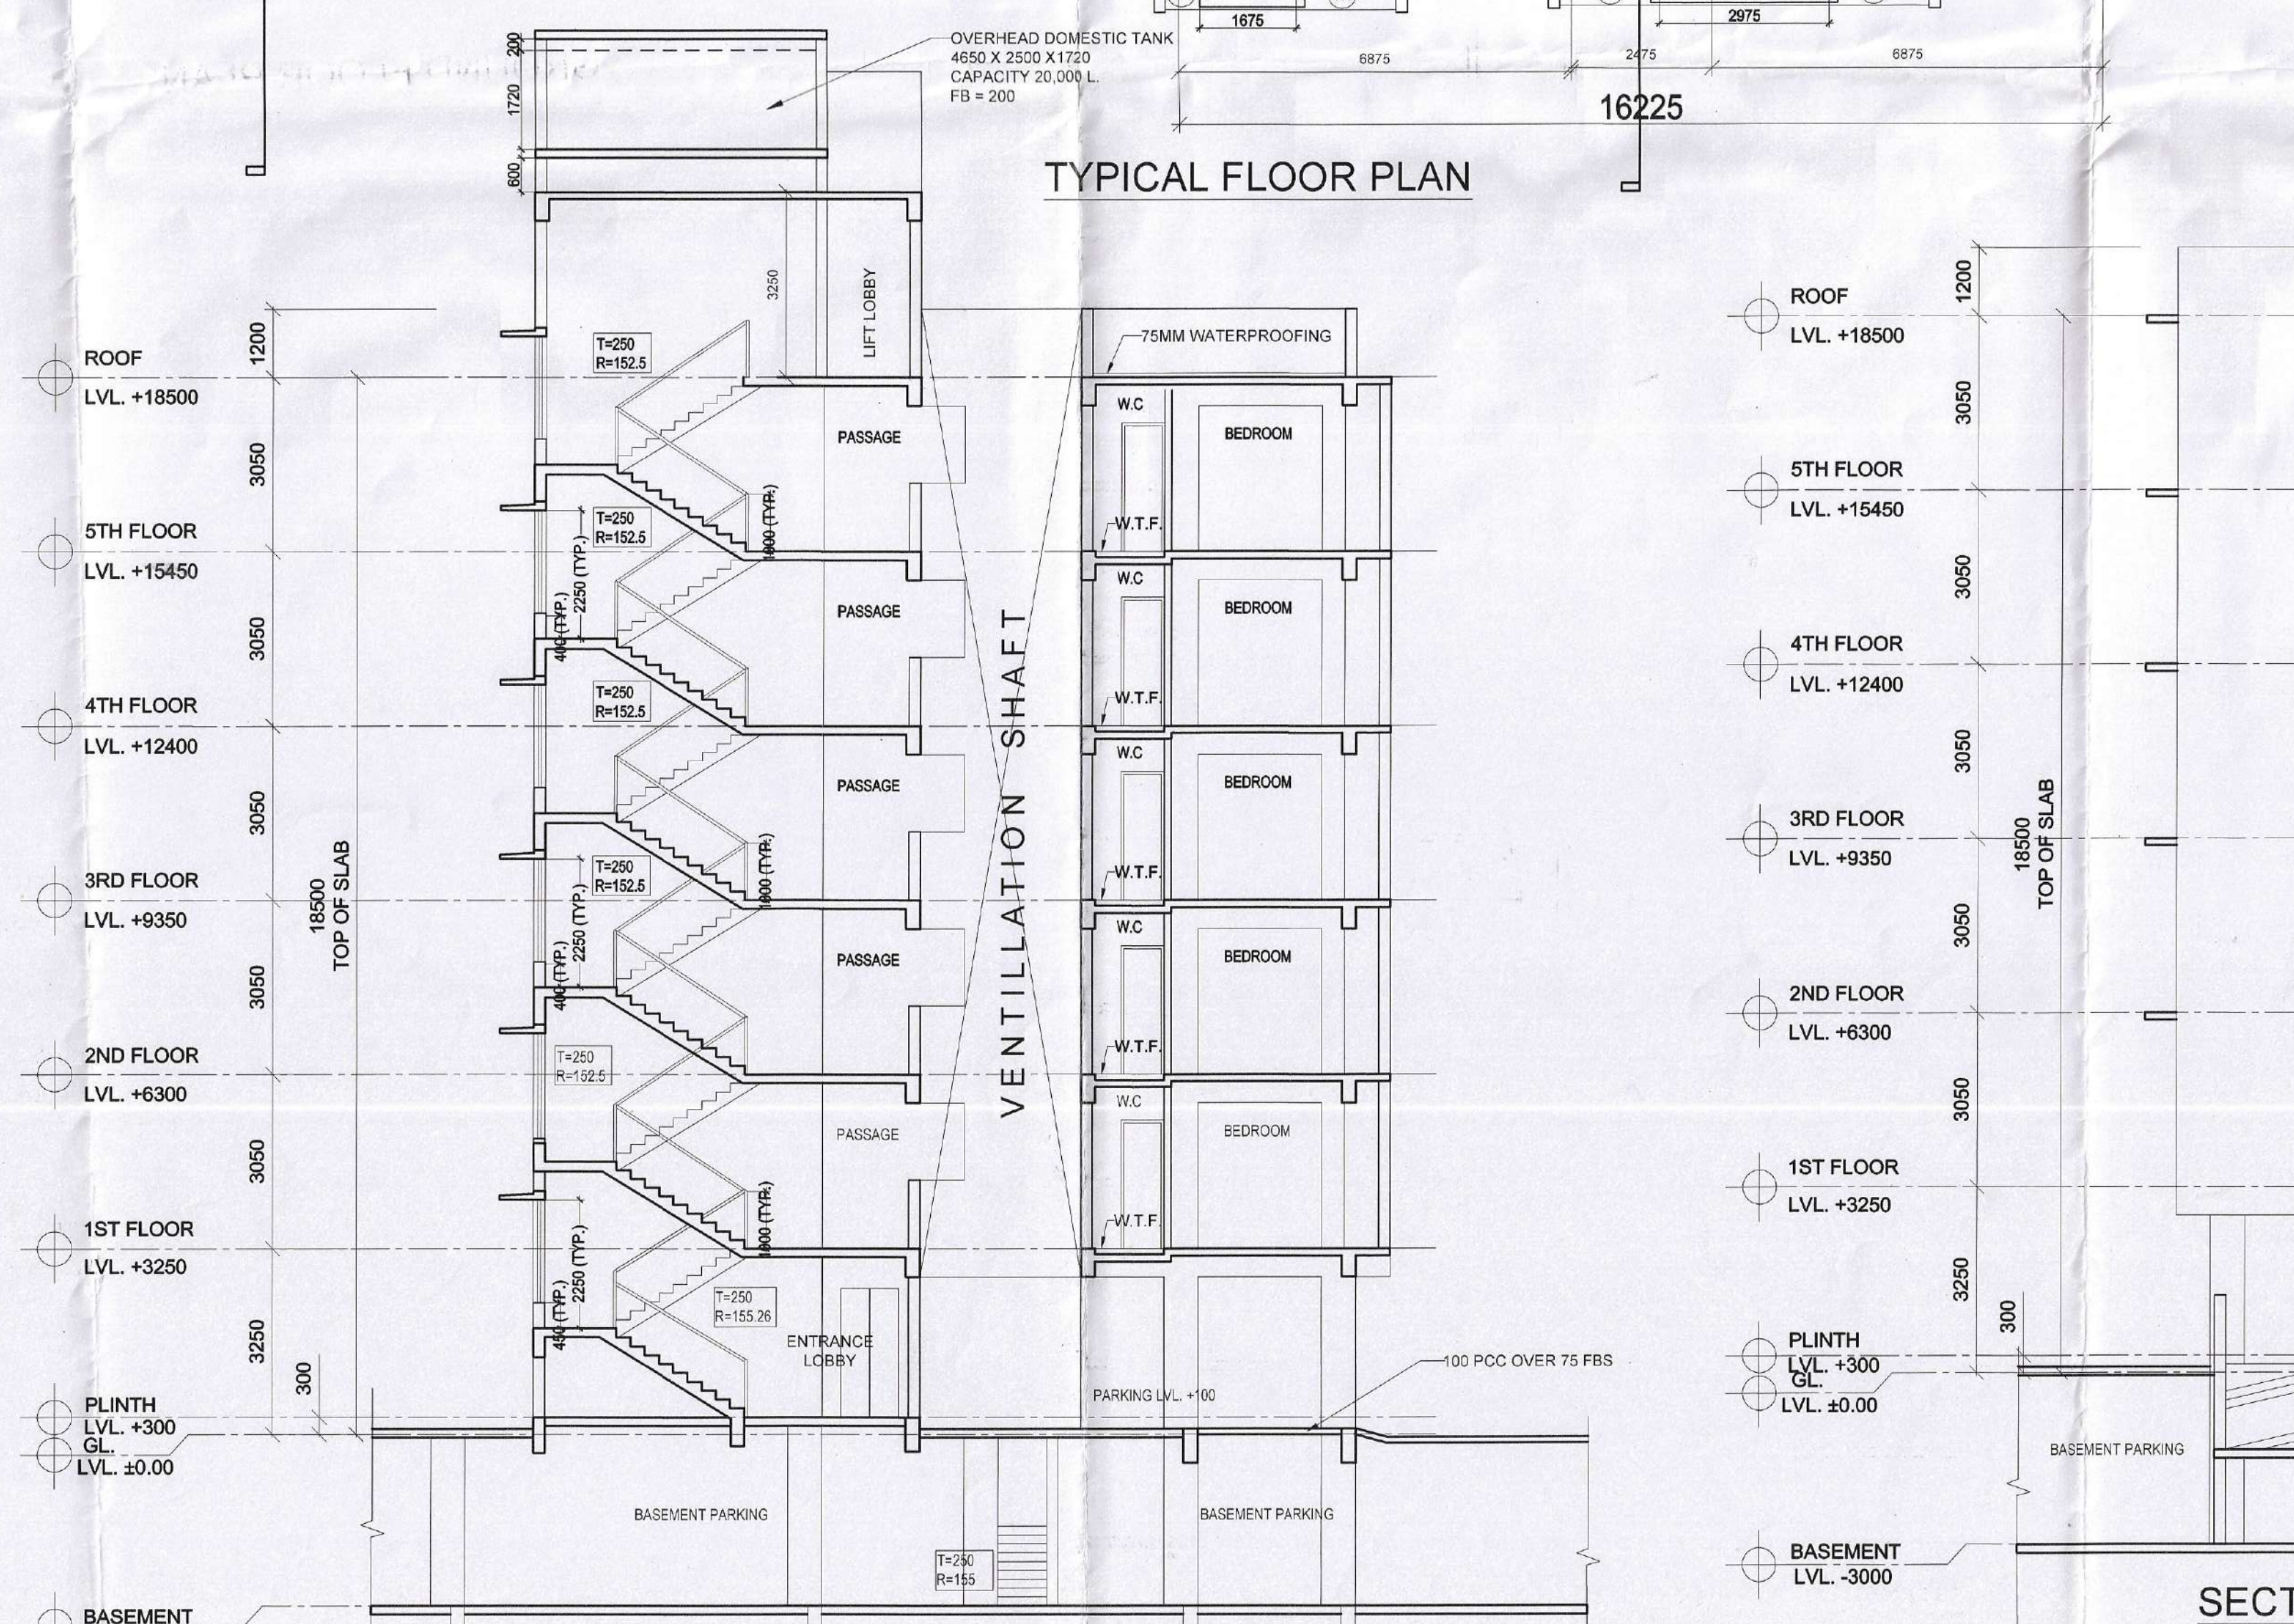

SECTION 2

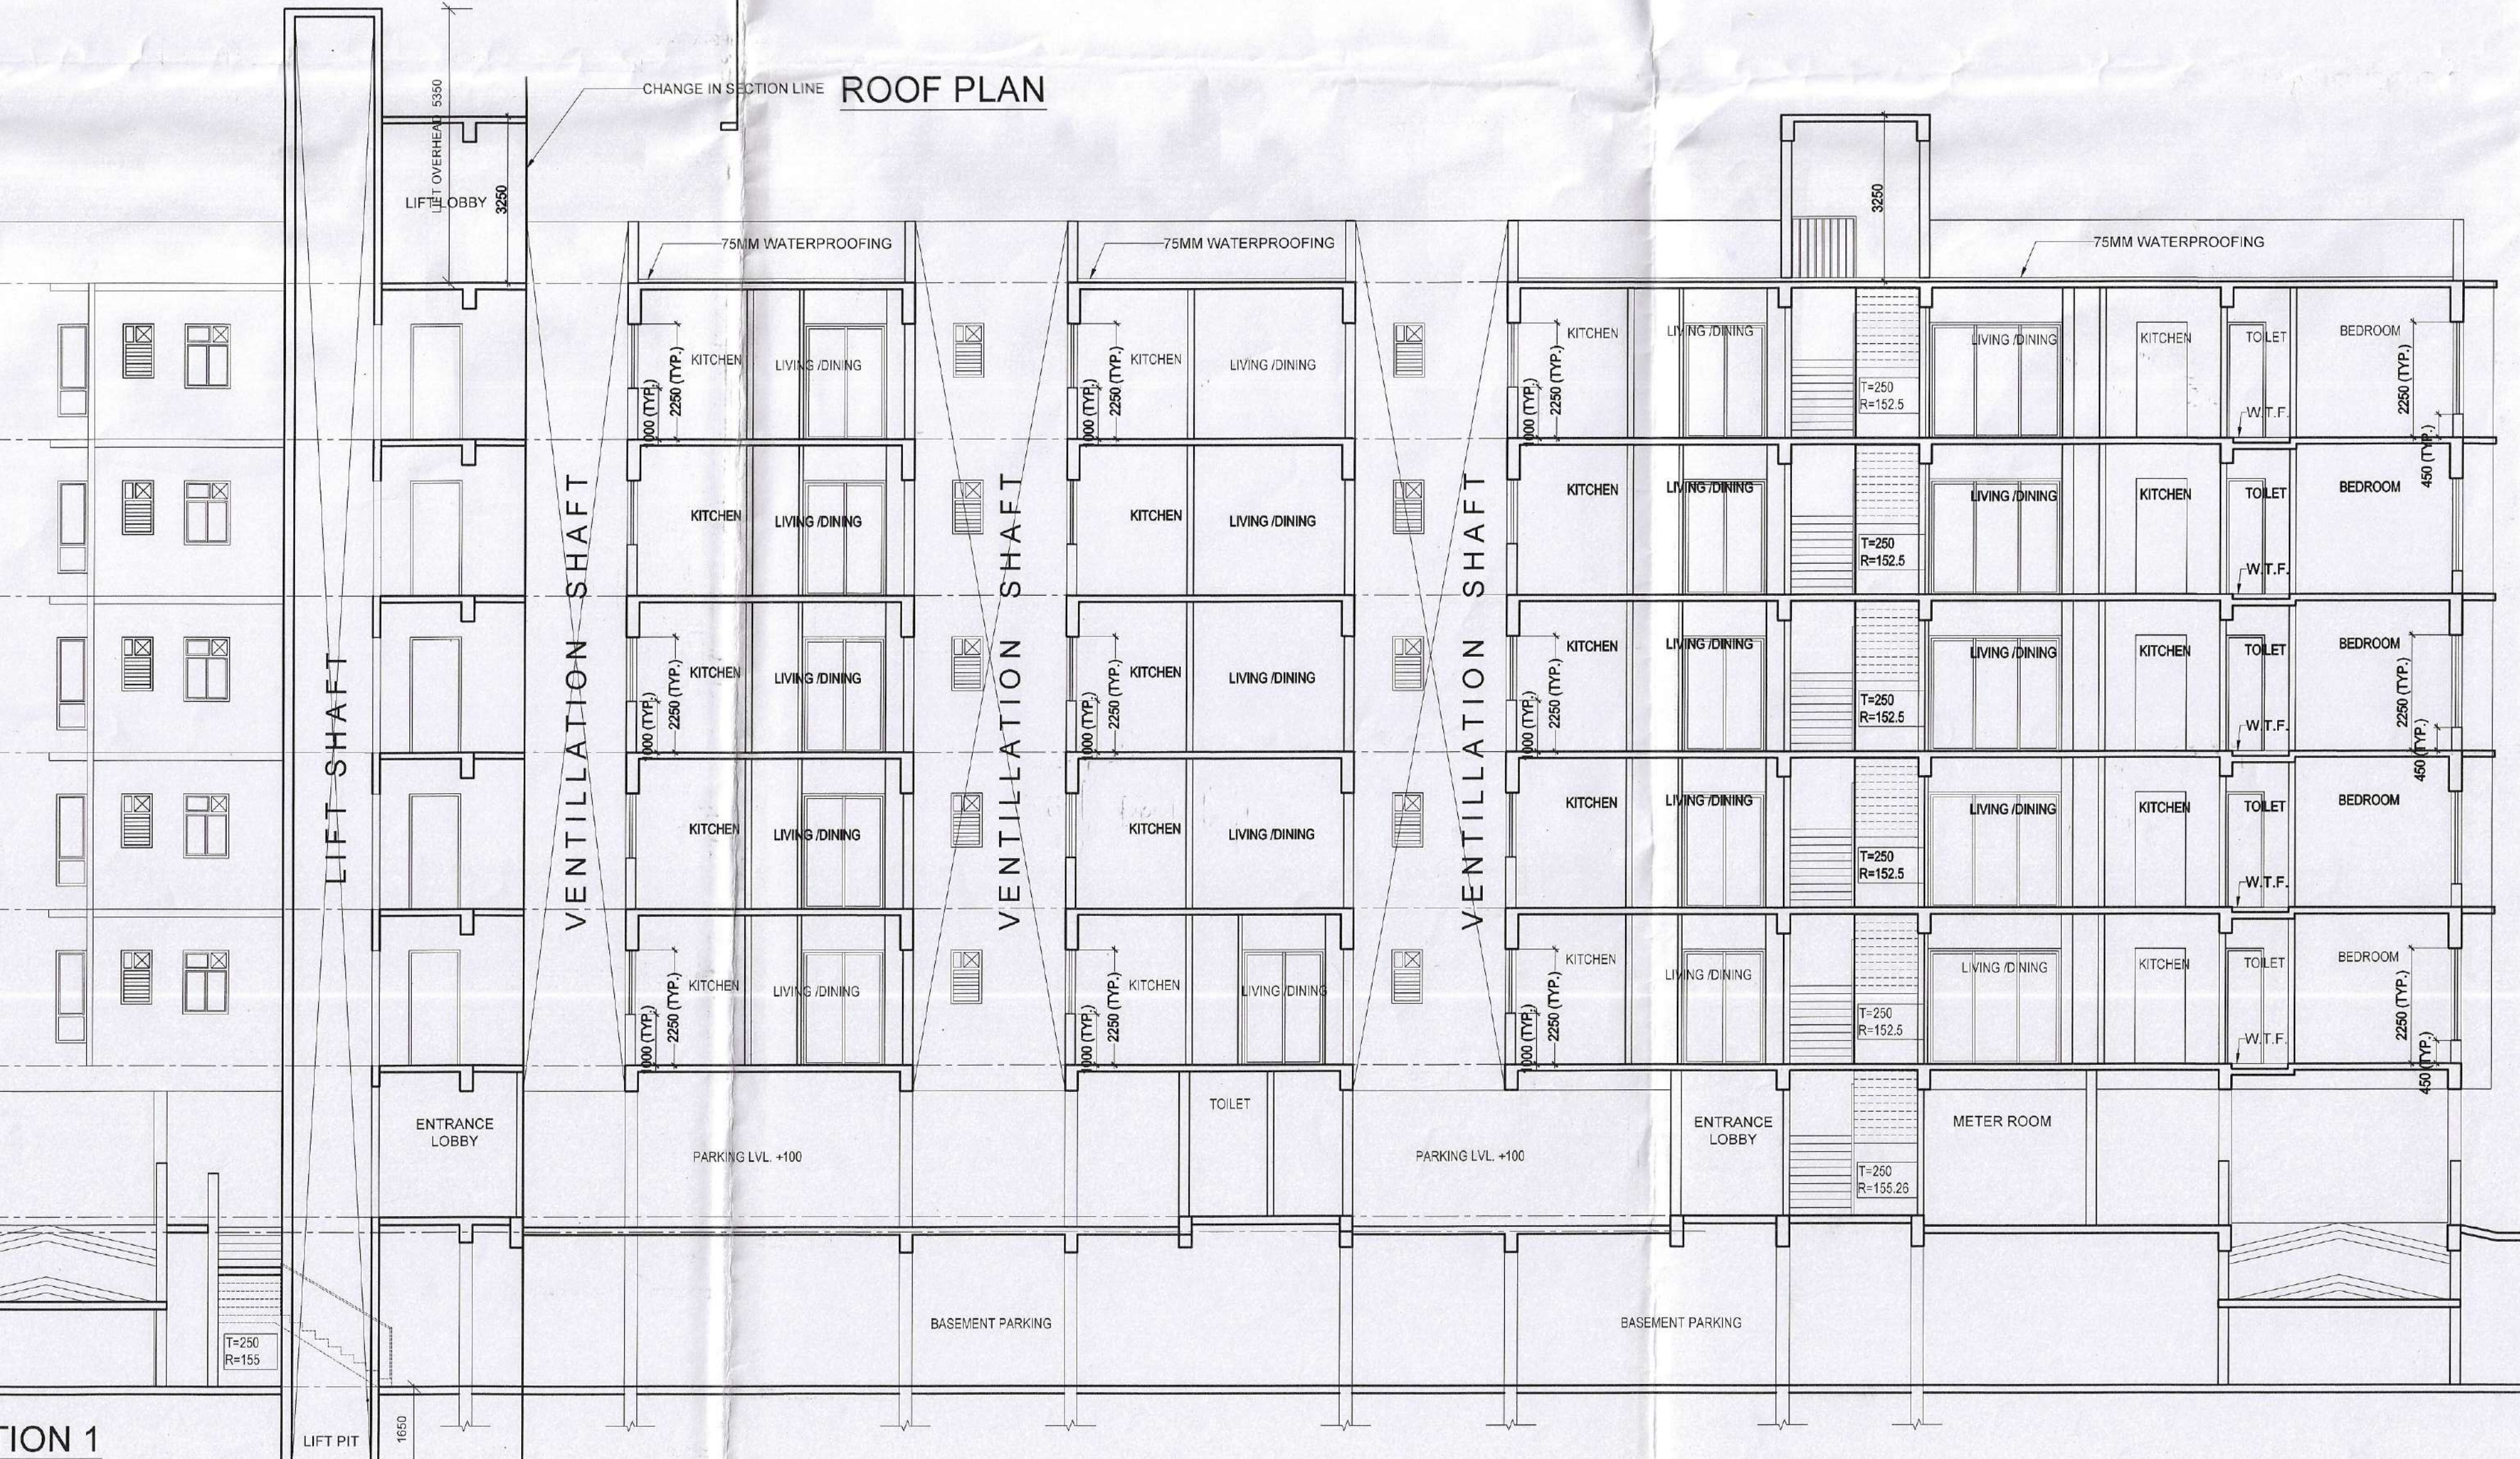

SECTION 1

SCHEDULE OF DOORS & WINDOWS				
WINDOWS				
MKD.	WIDTH	HEIGHT	SILL	LINTEL
W1	1200	1850	400	2250
W2	900	1250	1000	2250
W3	600	1050	1200	2250
SW	1200	1850	400	2250

DOORS		
MKD.	WIDTH	HEIGHT
D1	1500	2250
D2	1000	2250
D3	900	2250
D4	750	2250
SD1	2100	2250
SD2	1800	2250
FCD	1200	2250


**PROJECT :**  
 REVISED PLAN SHOWING  
 4 NOS. APPROVED BLOCK AND  
 ADDITION OF 15 NOS. BASEMENT +GROUND + 5 STORIED  
 RESIDENTIAL BUILDINGS.

**OWNER :**  
 1. MARIEGOLD INFRAPROJECTS PRIVATE LIMITED  
 REPRESENTED BY ONE OF ITS DIRECTOR SMT.  
 MANISHA GARG  
 2. RAMAUTAR AGARWAL (HUF)  
 3. MAMAN CHAND AGARWAL (HUF)

**SCHEDULE OF LAND:-**  
 MOUZA - BARAGHARIA;  
 J.L. NO. - 82;  
 PLOT NO. - 428,430,434,435(R.S.),  
 622,624,639(L.R.),  
 214,16(R.S.),  
 KHATIAN NO. - 2634,2635,3418 (L.R.),  
 PARGANA - PATHARGHATA  
 P.S. - MATIGARA;  
 DIST. - DARJEELING;  
 LATITUDE - 25°44'24.19" (N)  
 LONGITUDE - 88°23'36.72" (E)

**LOCATION :**  
 AT BARAGHORIA ROAD, MATIGARA, SILIGURI,  
 DARJEELING.

**DECLARATION OF OWNER'S:-**  
 I DO HEREBY DECLARE THAT THE BUILDING PROPOSED FOR  
 CONSTRUCTION SHALL BE SUPERVISED BY THE B.A.L.B.S.  
 SIGNING THE BUILDING PLAN APPLICATION OR IN HIS ABSENCE  
 BY ANY OTHER B.A.L.B.S. OF THE APPROPRIATE CATEGORY  
 AND AS APPROVED BY THE AUTHORITY.

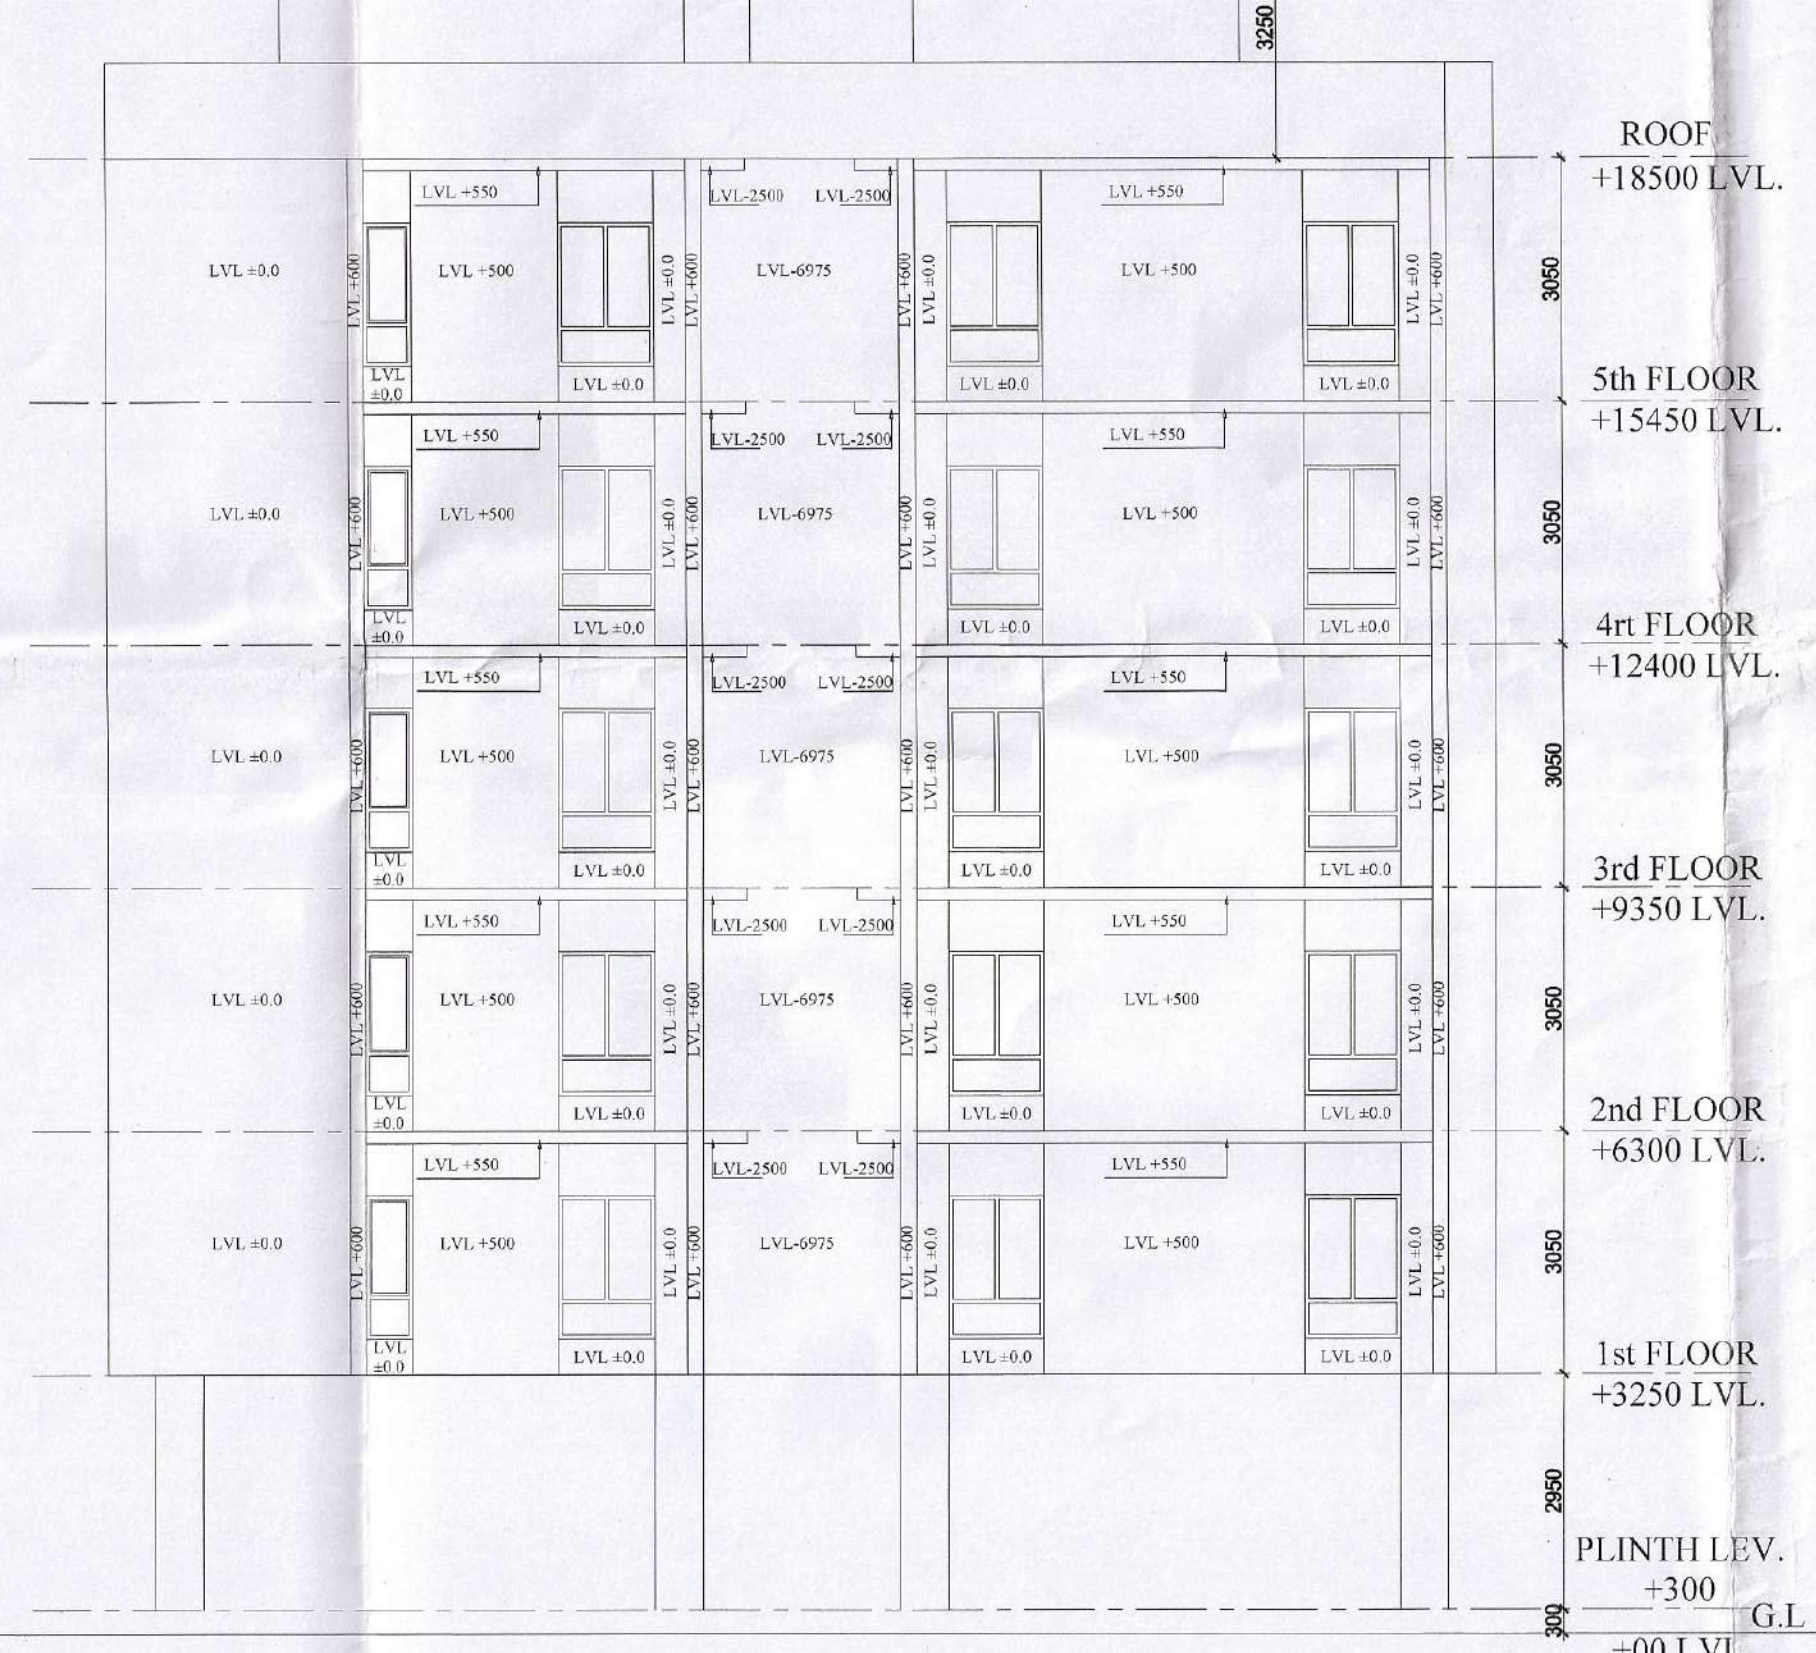

FRONT ELEVATION

**SIGNATURE OF OWNER'S**

**DECLARATION OF STRUCTURAL ENGINEER**  
 THE STRUCTURAL DESIGN AND DRAWING OF BOTH FOUNDATION AND  
 SUPER STRUCTURE OF THE BUILDING HAS BEEN MADE BY ME  
 CONSIDERING ALL POSSIBLE LOADS INCLUDING THE SEISMIC LOAD AS  
 PER THE NATIONAL BUILDING CODE OF INDIA AND CERTIFIED THAT IT IS  
 SAFE AND STABLE IN ALL RESPECT.  
 MOREOVER I/WE SHALL BE HELD RESPONSIBLE FOR ANY STRUCTURE  
 DAMAGE/FAILURE HAPPENED DURING CONSTRUCTION PERIOD AND  
 THEREAFTER BEYOND DATE OF TAKING OCCUPANCY CERTIFICATE.

**SIGNATURE OF STRUCTURAL ENGINEER**  
**DESIGNED AND CHECKED BY ME**

**SIGNATURE OF GEO-TECHNICAL ENGINEER**

**DECLARATION OF ARCHITECT / L.B.S.**  
 I DO HEREBY DECLARE THAT THE KEY PLAN, SITE PLAN AND THE  
 BUILDING PLAN HAVE BEEN PREPARED UNDER MY SUPERVISION  
 AND I SHALL BE RESPONSIBLE FOR THE SUPERVISION OF THE  
 BUILDING.

**SIGNATURE OF ARCHITECT / L.B.S.**

BLOCK - 05	
TITLE:- GROUND FLOOR, TYPICAL FLOOR & ROOF PLAN, SECTIONS ELEVATION	
SCALE:- VARIES	ARCHITECT: KAMAL KUMAR PERIYAL
DATE - 08.12.22	MAHESHWARI & ASSOCIATES 37A, BAKER ROAD, 1ST FLOOR, KOLKATA - 700027 Tel : 6522884, www.architectmaheshwari.com
SHEET NO - 08/23	RESIDENT ARCHITECT: GREEN ARCHITECTURE CONSULTING ENGINEERS PVT. LTD.
CHK BY : K.K.ROY	 <b>GACE</b> F1106, 1st Floor Office Block, City Center, Uttarayan, Siliguri 734010 0353-2576124
DRAWN BY:- SAHELI	