
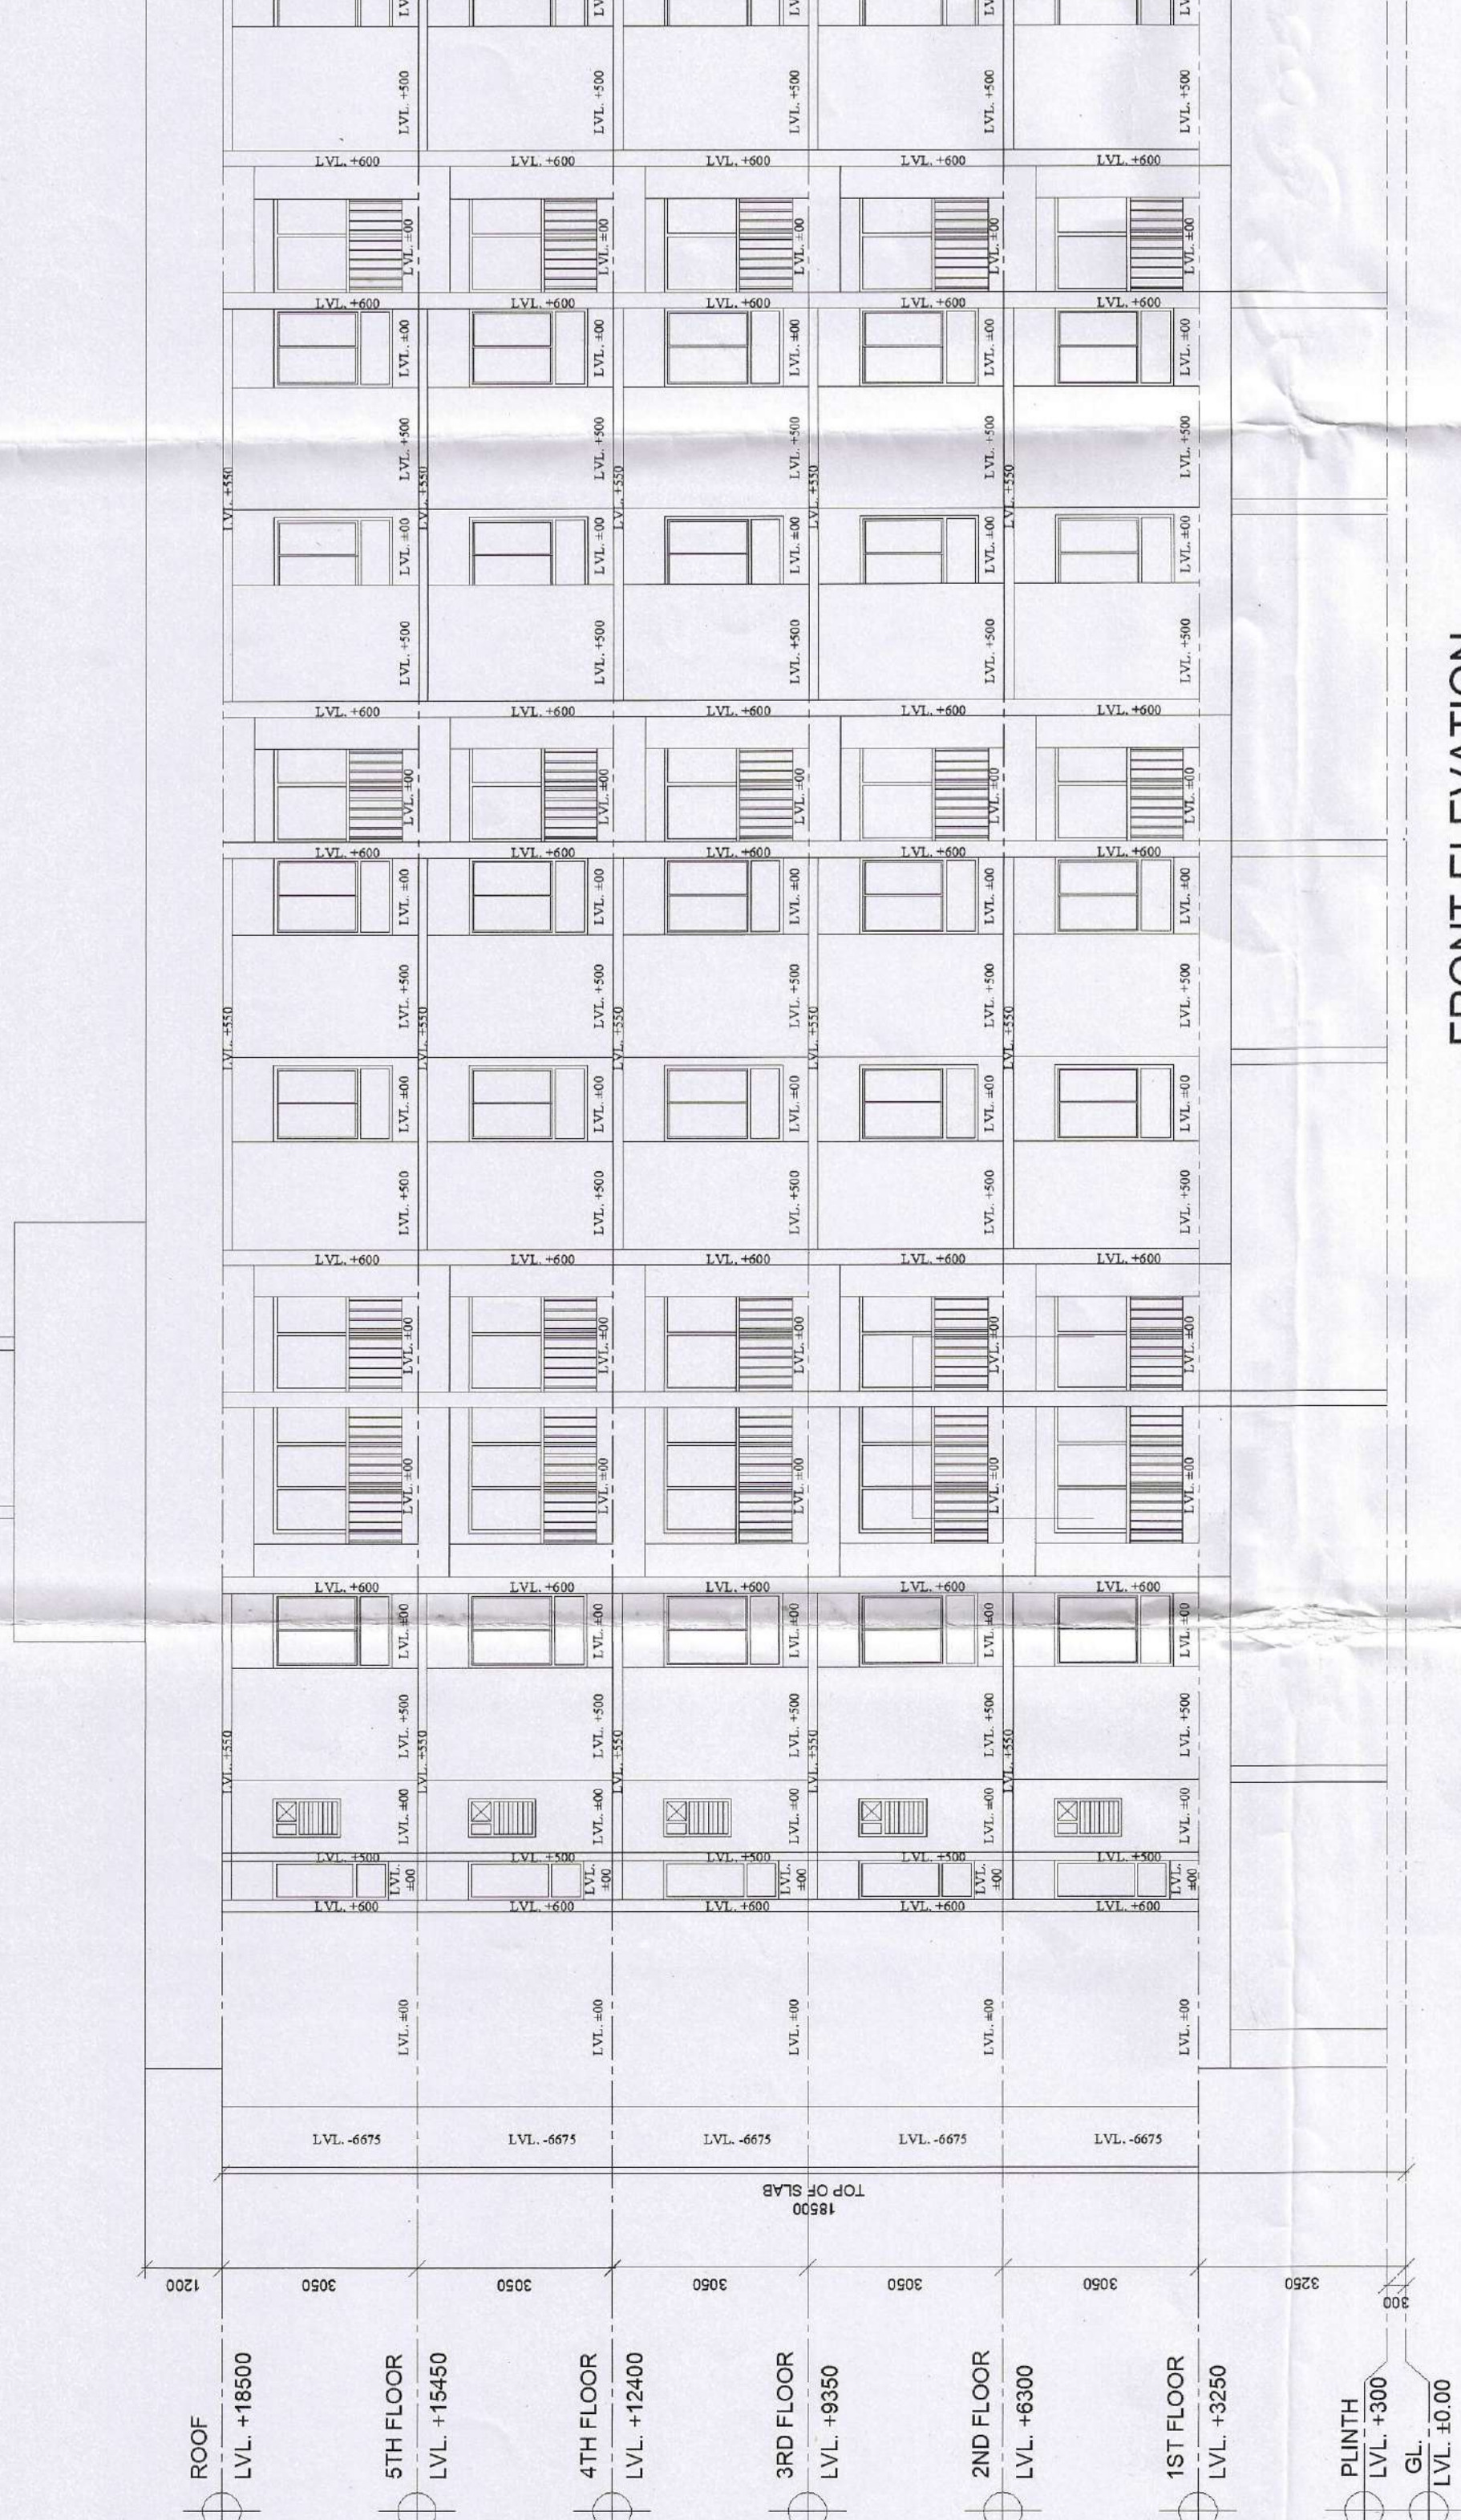
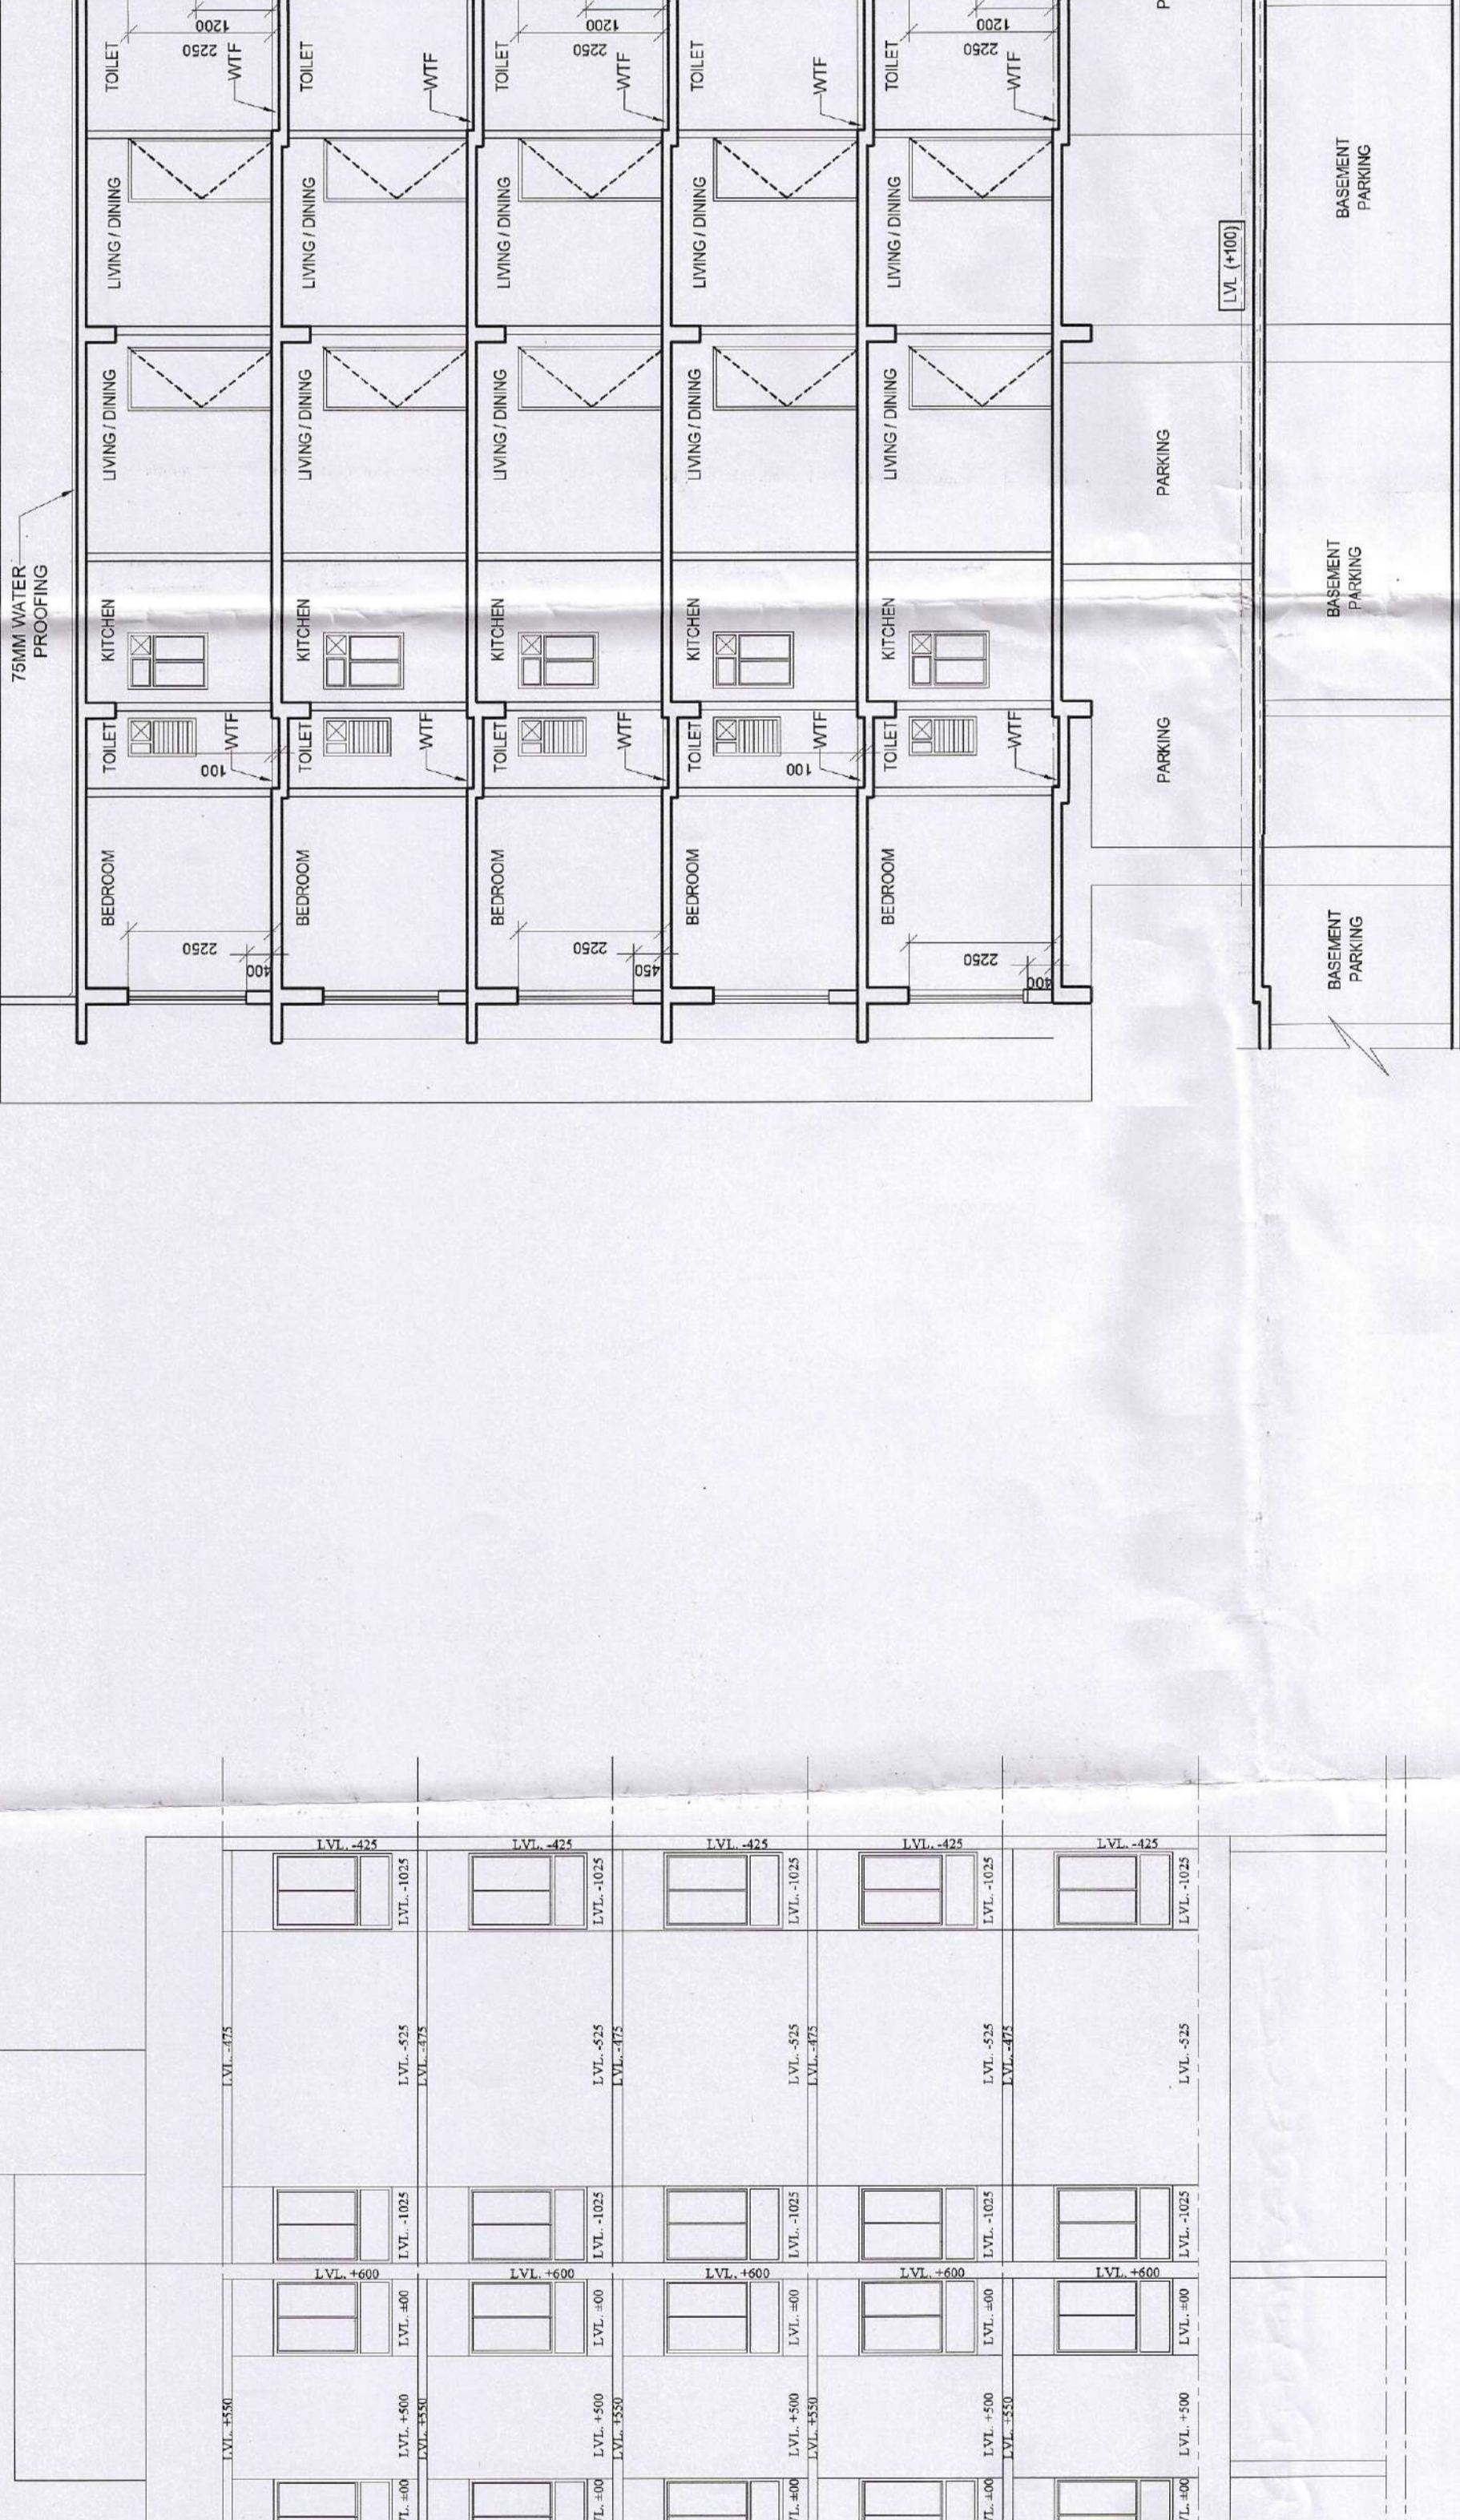
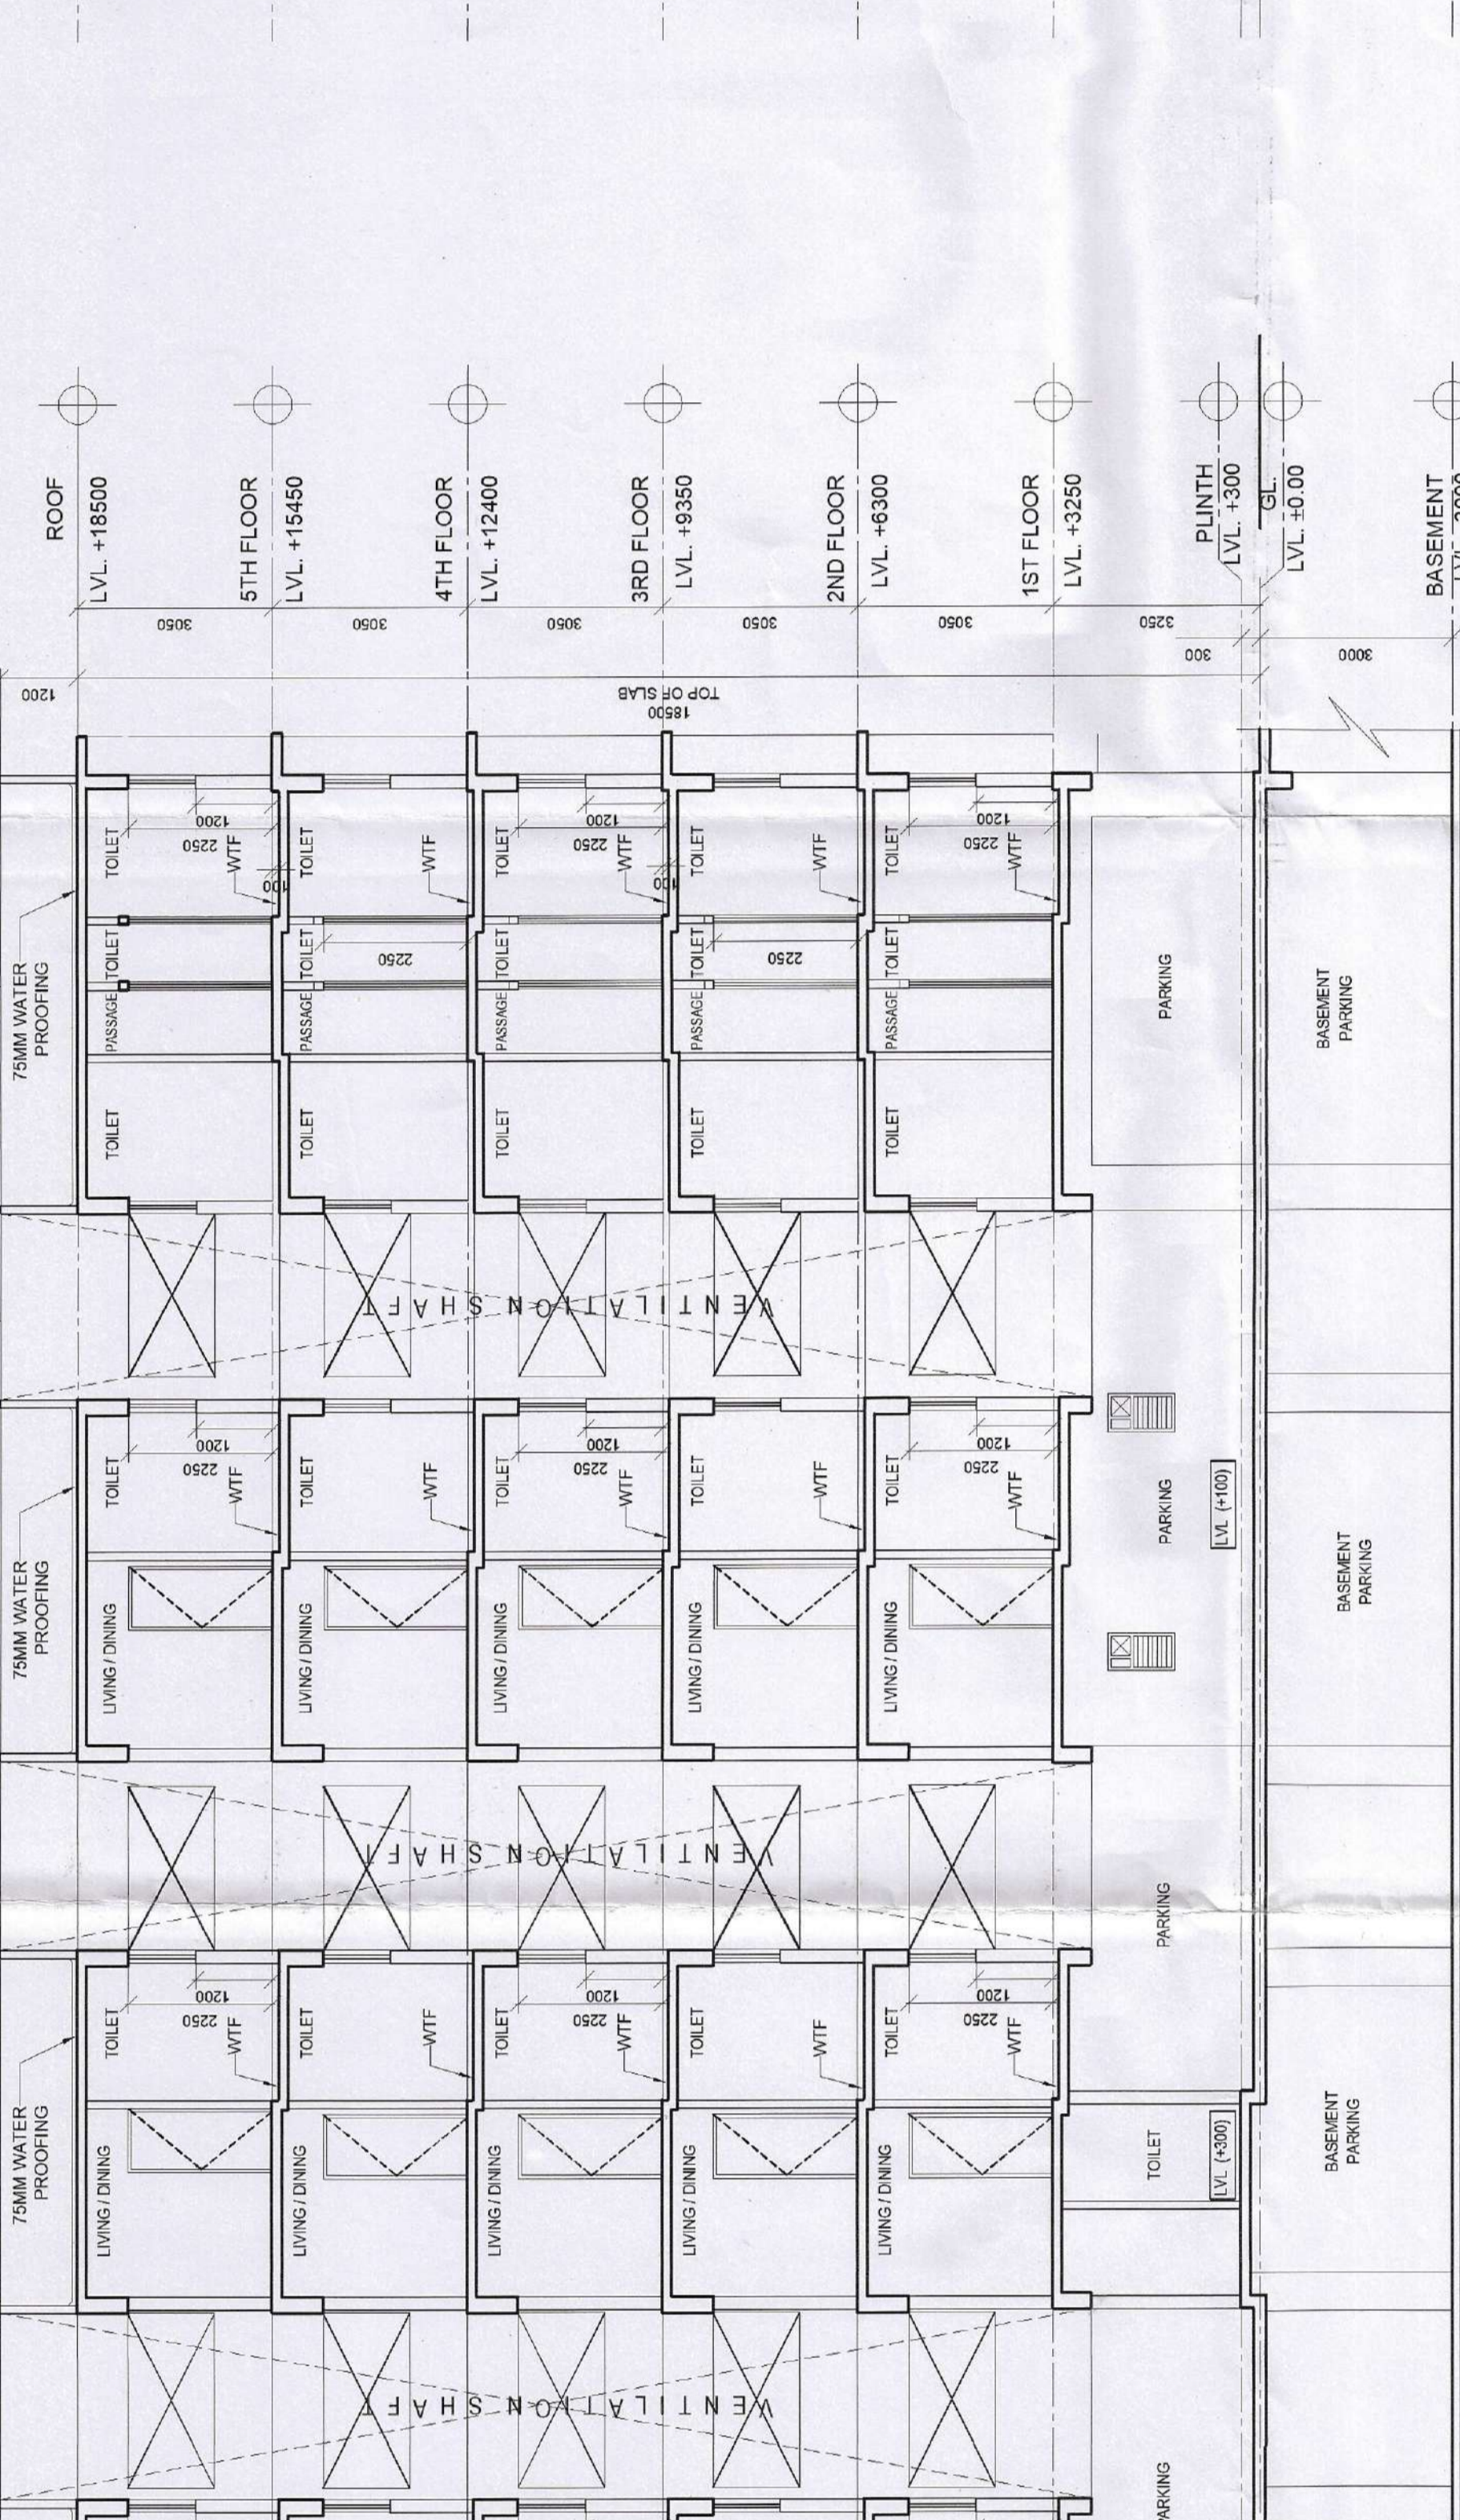


SCHEDULE OF DOORS & WINDOWS			
S.No.	QTY	DESCRIPTION	UNIT
1	100	DOOR	100
2	100	WINDOW	100
3	100	DOOR	100
4	100	WINDOW	100
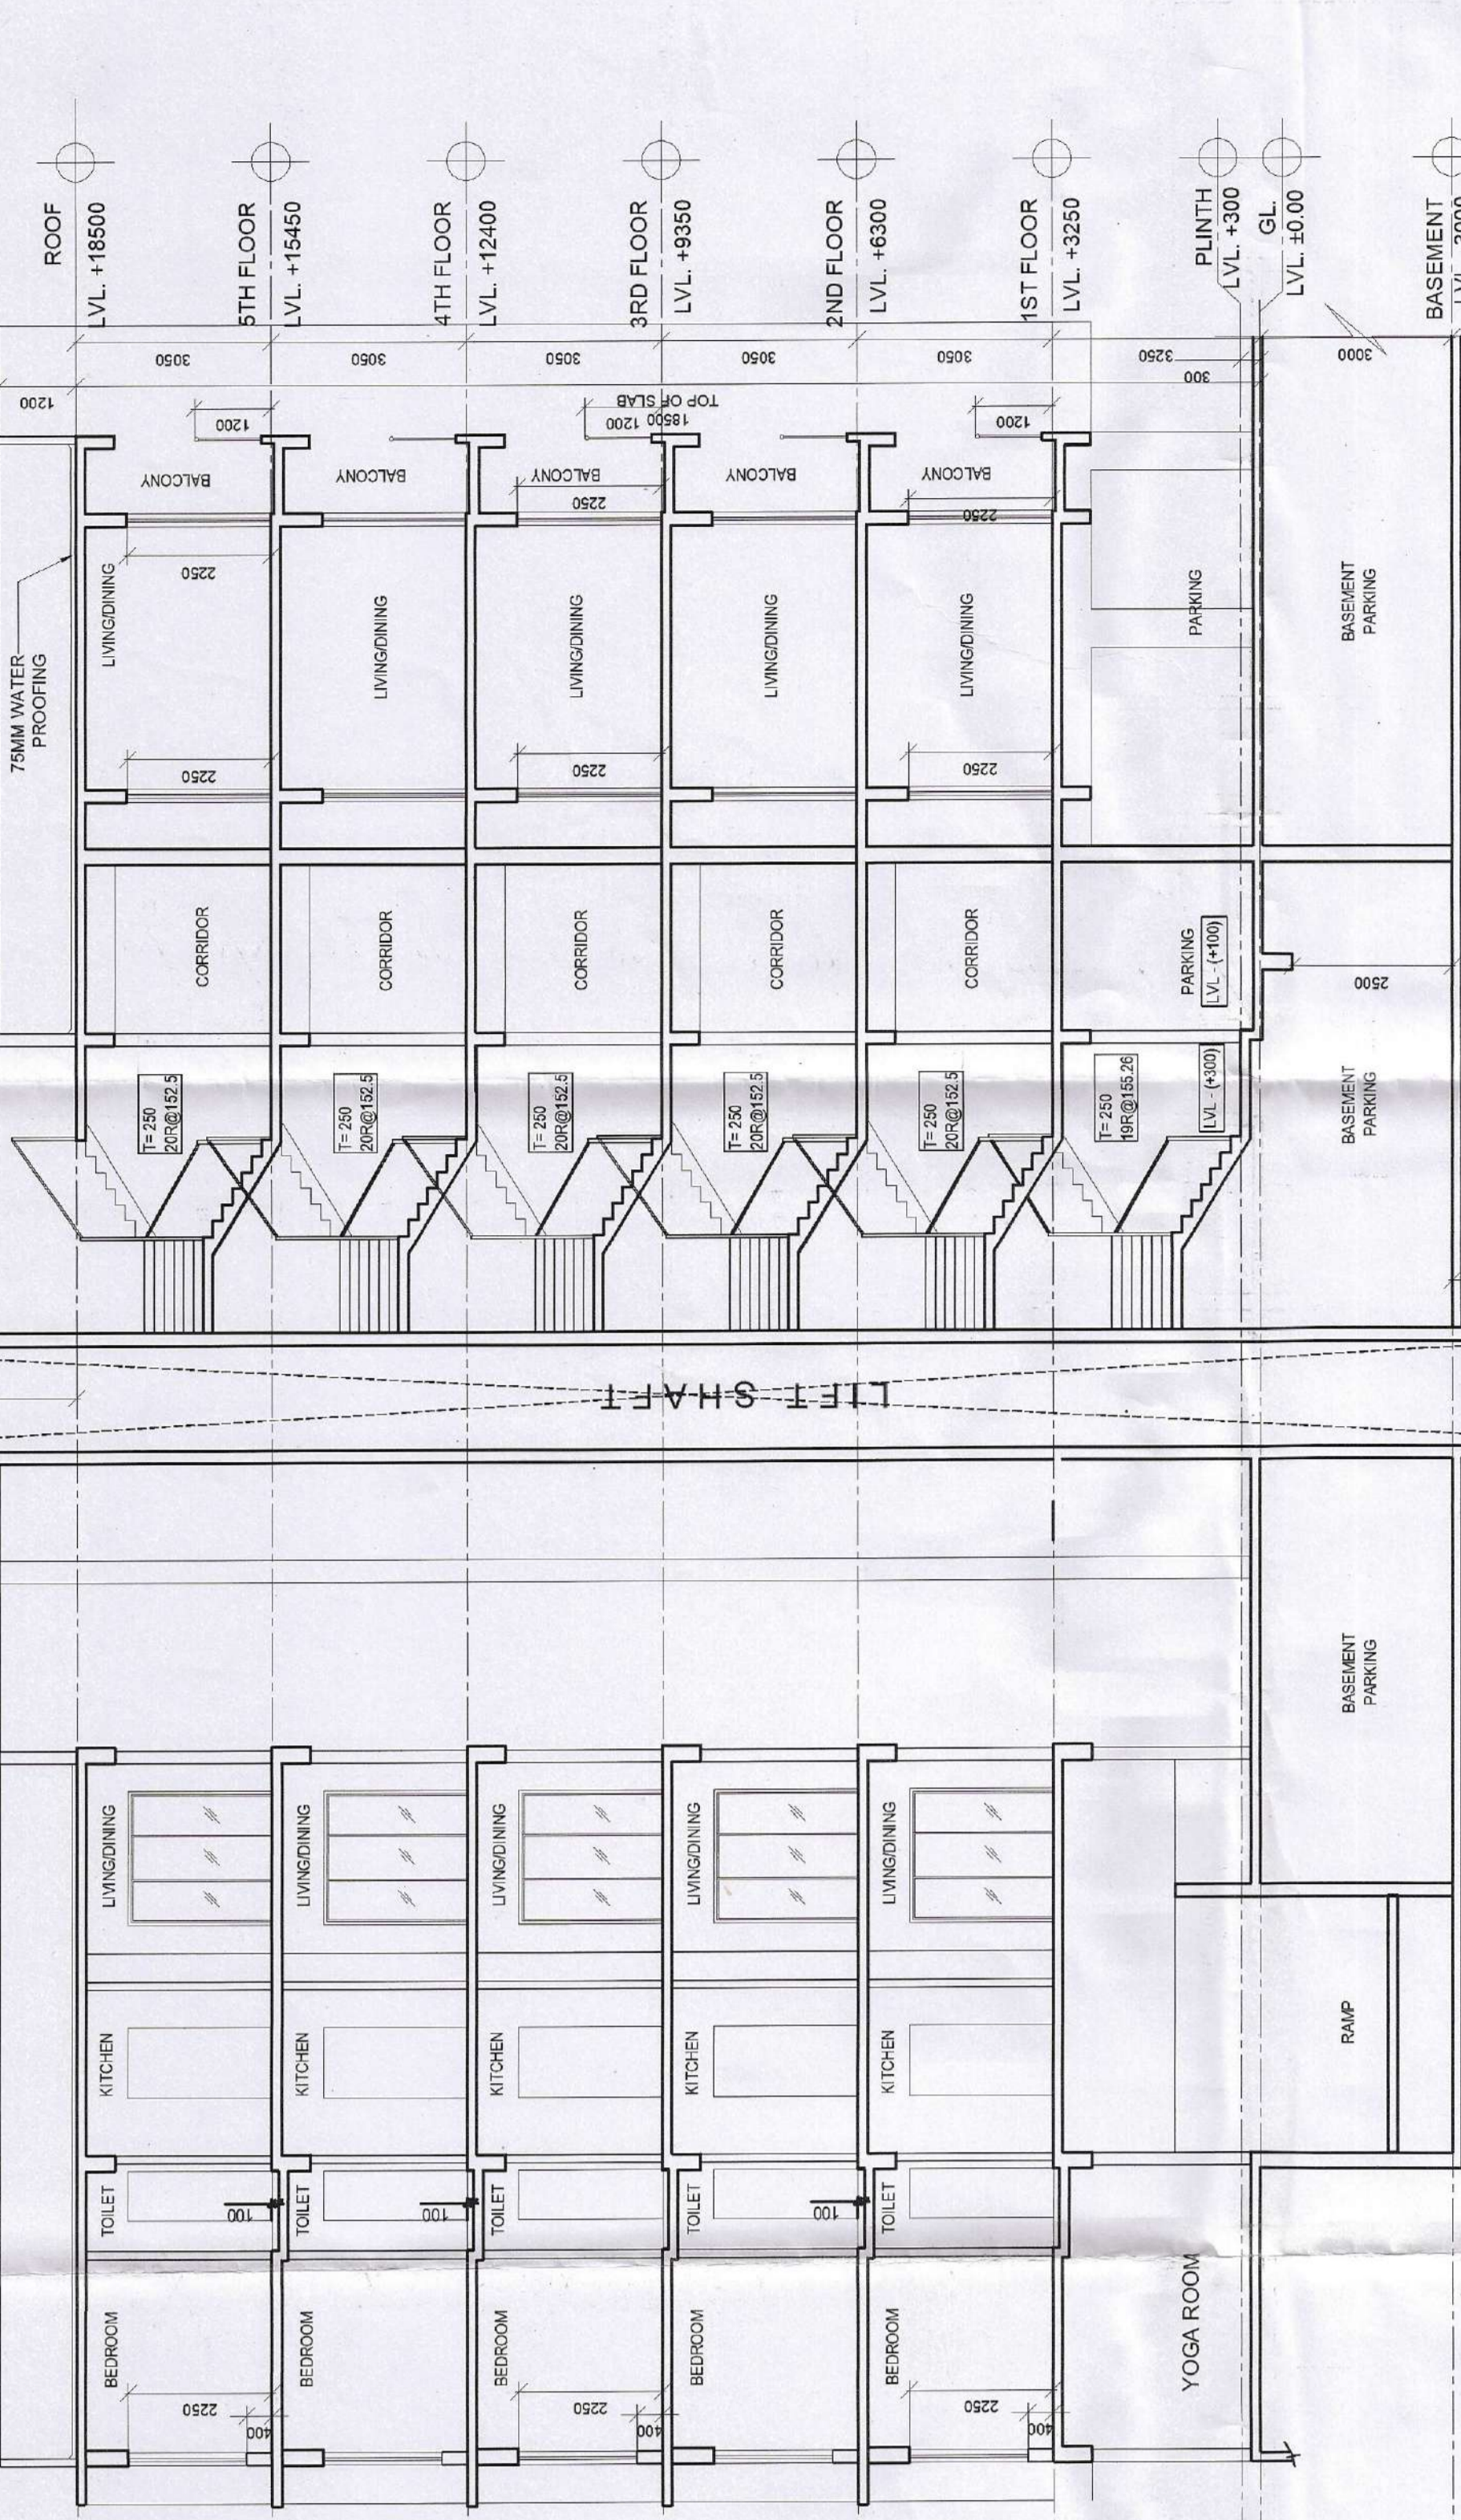

DECLARATION OF OWNERS:
THE BUILDING PROPOSED FOR CONSTRUCTION SHALL BE SUPERVISED BY THE A.E.S. REGISTERED ARCHITECTS AND ENGINEERS BY ANY OTHER A.E.S. OF THE APPROPRIATE CATEGORY AND AS APPROVED BY THE AUTHORITY.

DECLARATION OF ARCHITECT:
I, THE ARCHITECT, HAVE PREPARED THE ARCHITECTURAL DRAWINGS AND SHALL BE RESPONSIBLE FOR THE SUPERVISION OF THE BUILDING.

DECLARATION OF STRUCTURAL ENGINEER:
I, THE STRUCTURAL ENGINEER, HAVE PREPARED THE STRUCTURAL DRAWINGS AND SHALL BE RESPONSIBLE FOR THE SUPERVISION OF THE BUILDING.

DECLARATION OF GEO-TECHNICAL ENGINEER:
I, THE GEO-TECHNICAL ENGINEER, HAVE PREPARED THE GEO-TECHNICAL DRAWINGS AND SHALL BE RESPONSIBLE FOR THE SUPERVISION OF THE BUILDING.

DECLARATION OF ARCHITECT / I.B.S.:
I, THE ARCHITECT / I.B.S., HAVE PREPARED THE ARCHITECTURAL DRAWINGS AND SHALL BE RESPONSIBLE FOR THE SUPERVISION OF THE BUILDING.

SIGNATURE OF OWNERS

SIGNATURE OF STRUCTURAL ENGINEER

SIGNATURE OF GEO-TECHNICAL ENGINEER

SIGNATURE OF ARCHITECT / I.B.S.

TITLE:
GROUND FLOOR, TYPICAL FLOOR & ROOF PLAN, SECTIONS & ELEVATION

SCALE: VARIES

DATE: 08.12.22

SHEET NO: 1023

CHK. BY: K.K.ROY

DRAWN BY: SHELI





ARCHITECT: RAJESH KUMAR PATEL
MAHESHWARI & ASSOCIATES
DATE: 08.12.22
T: 452384, www.maheshwaripatel.com

STRUCTURAL ENGINEER: CHITRA PRASAD KUMAR
DATE: 08.12.22
T: 452384, www.chitraprasadkumar.com

GEO-TECHNICAL ENGINEER: SUDHAKAR K. S.
DATE: 08.12.22
T: 452384, www.sudhakar.com

ARCHITECT / I.B.S.: K.K.ROY
DATE: 08.12.22
T: 452384, www.kkroy.com

PROJECT NO: 1023
CHK. BY: K.K.ROY
DRAWN BY: SHELI

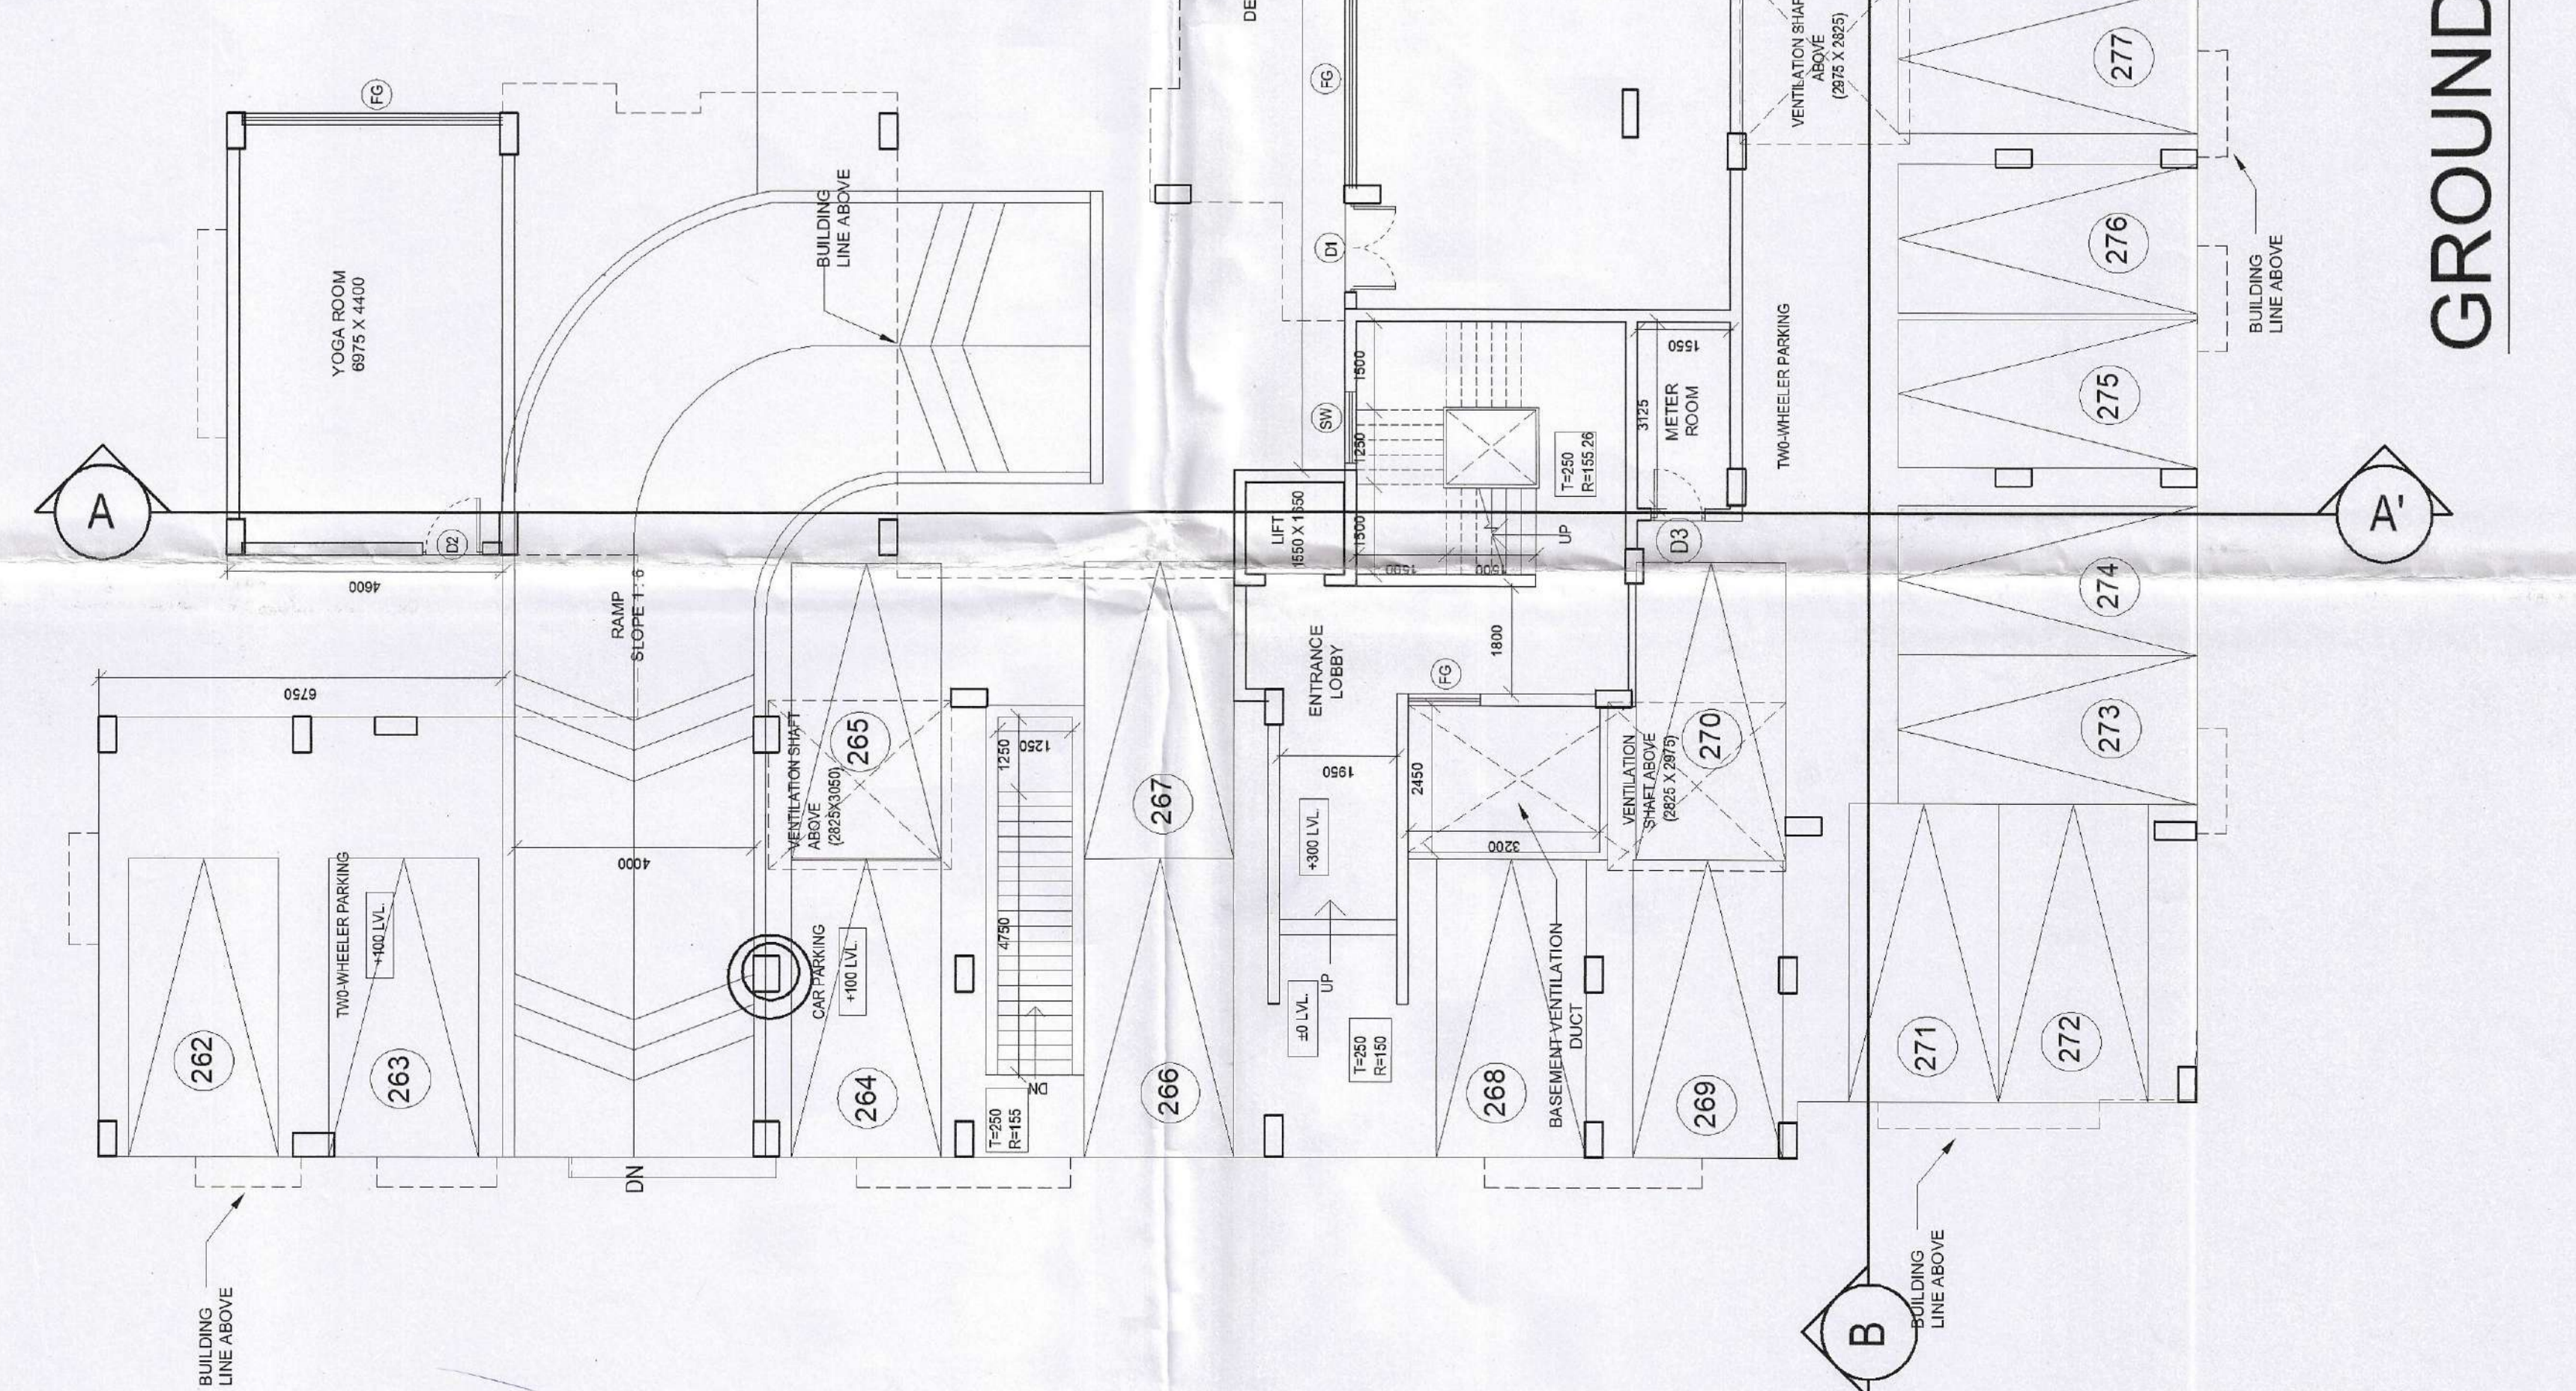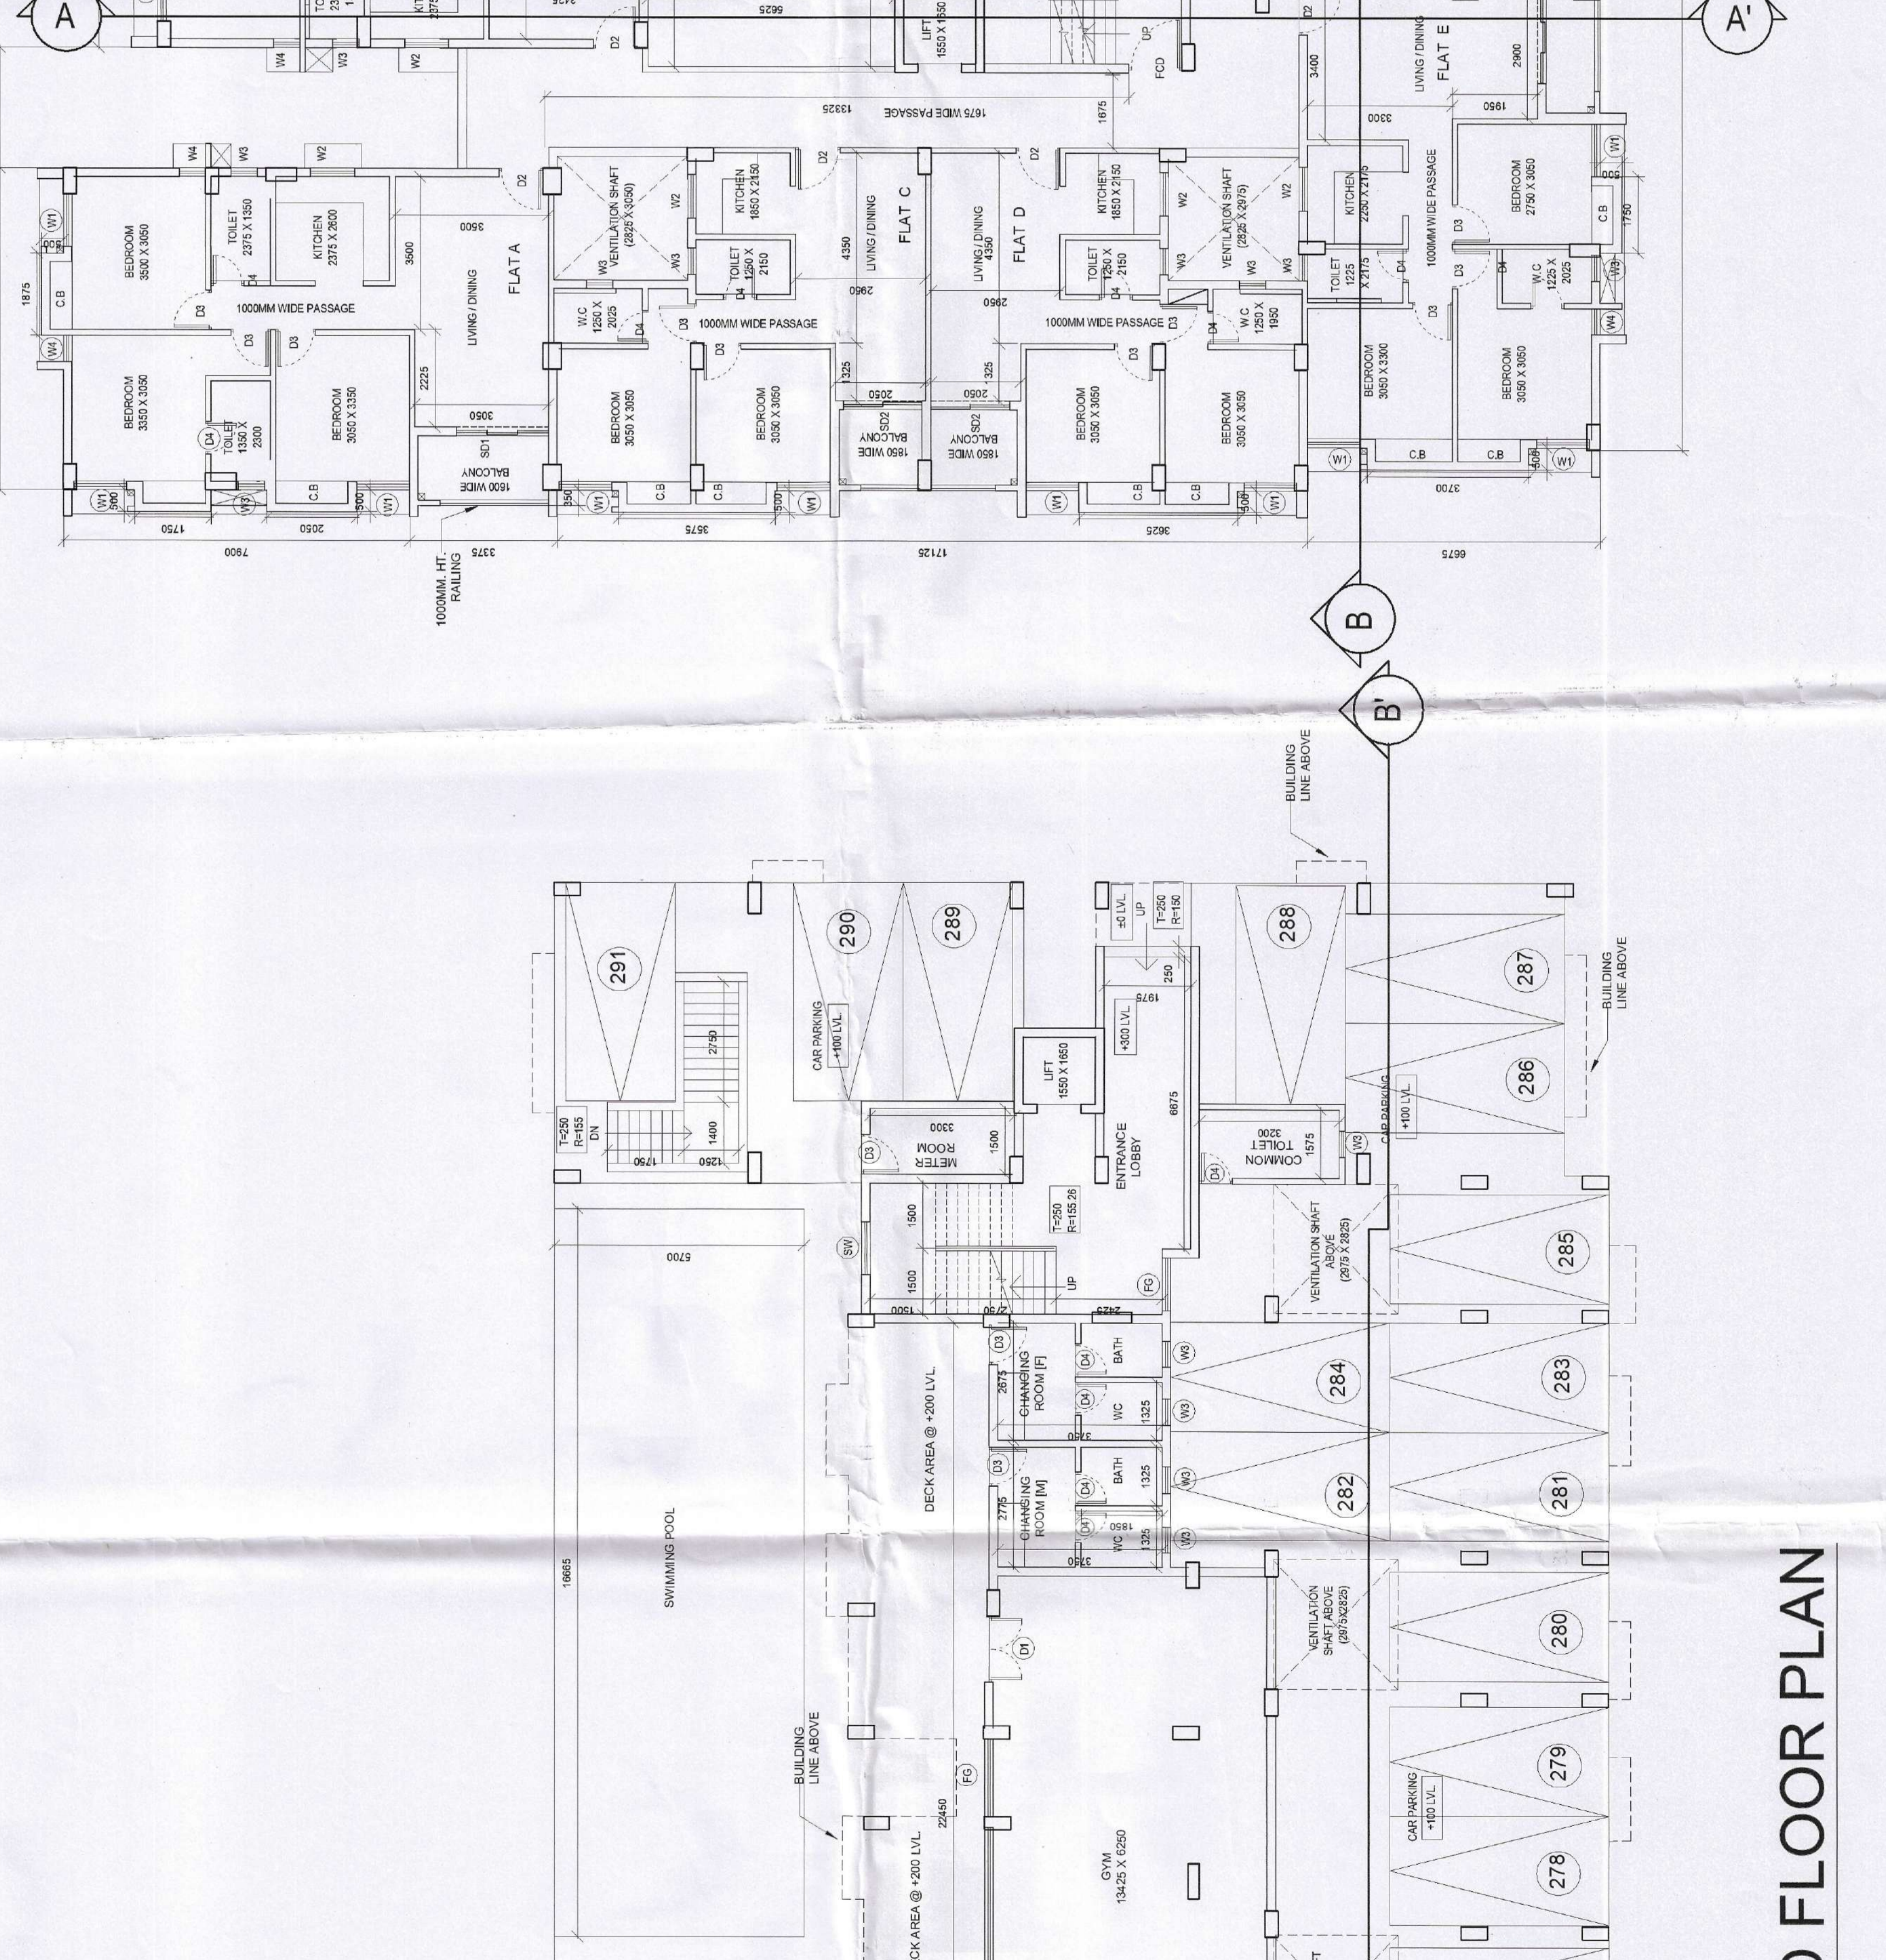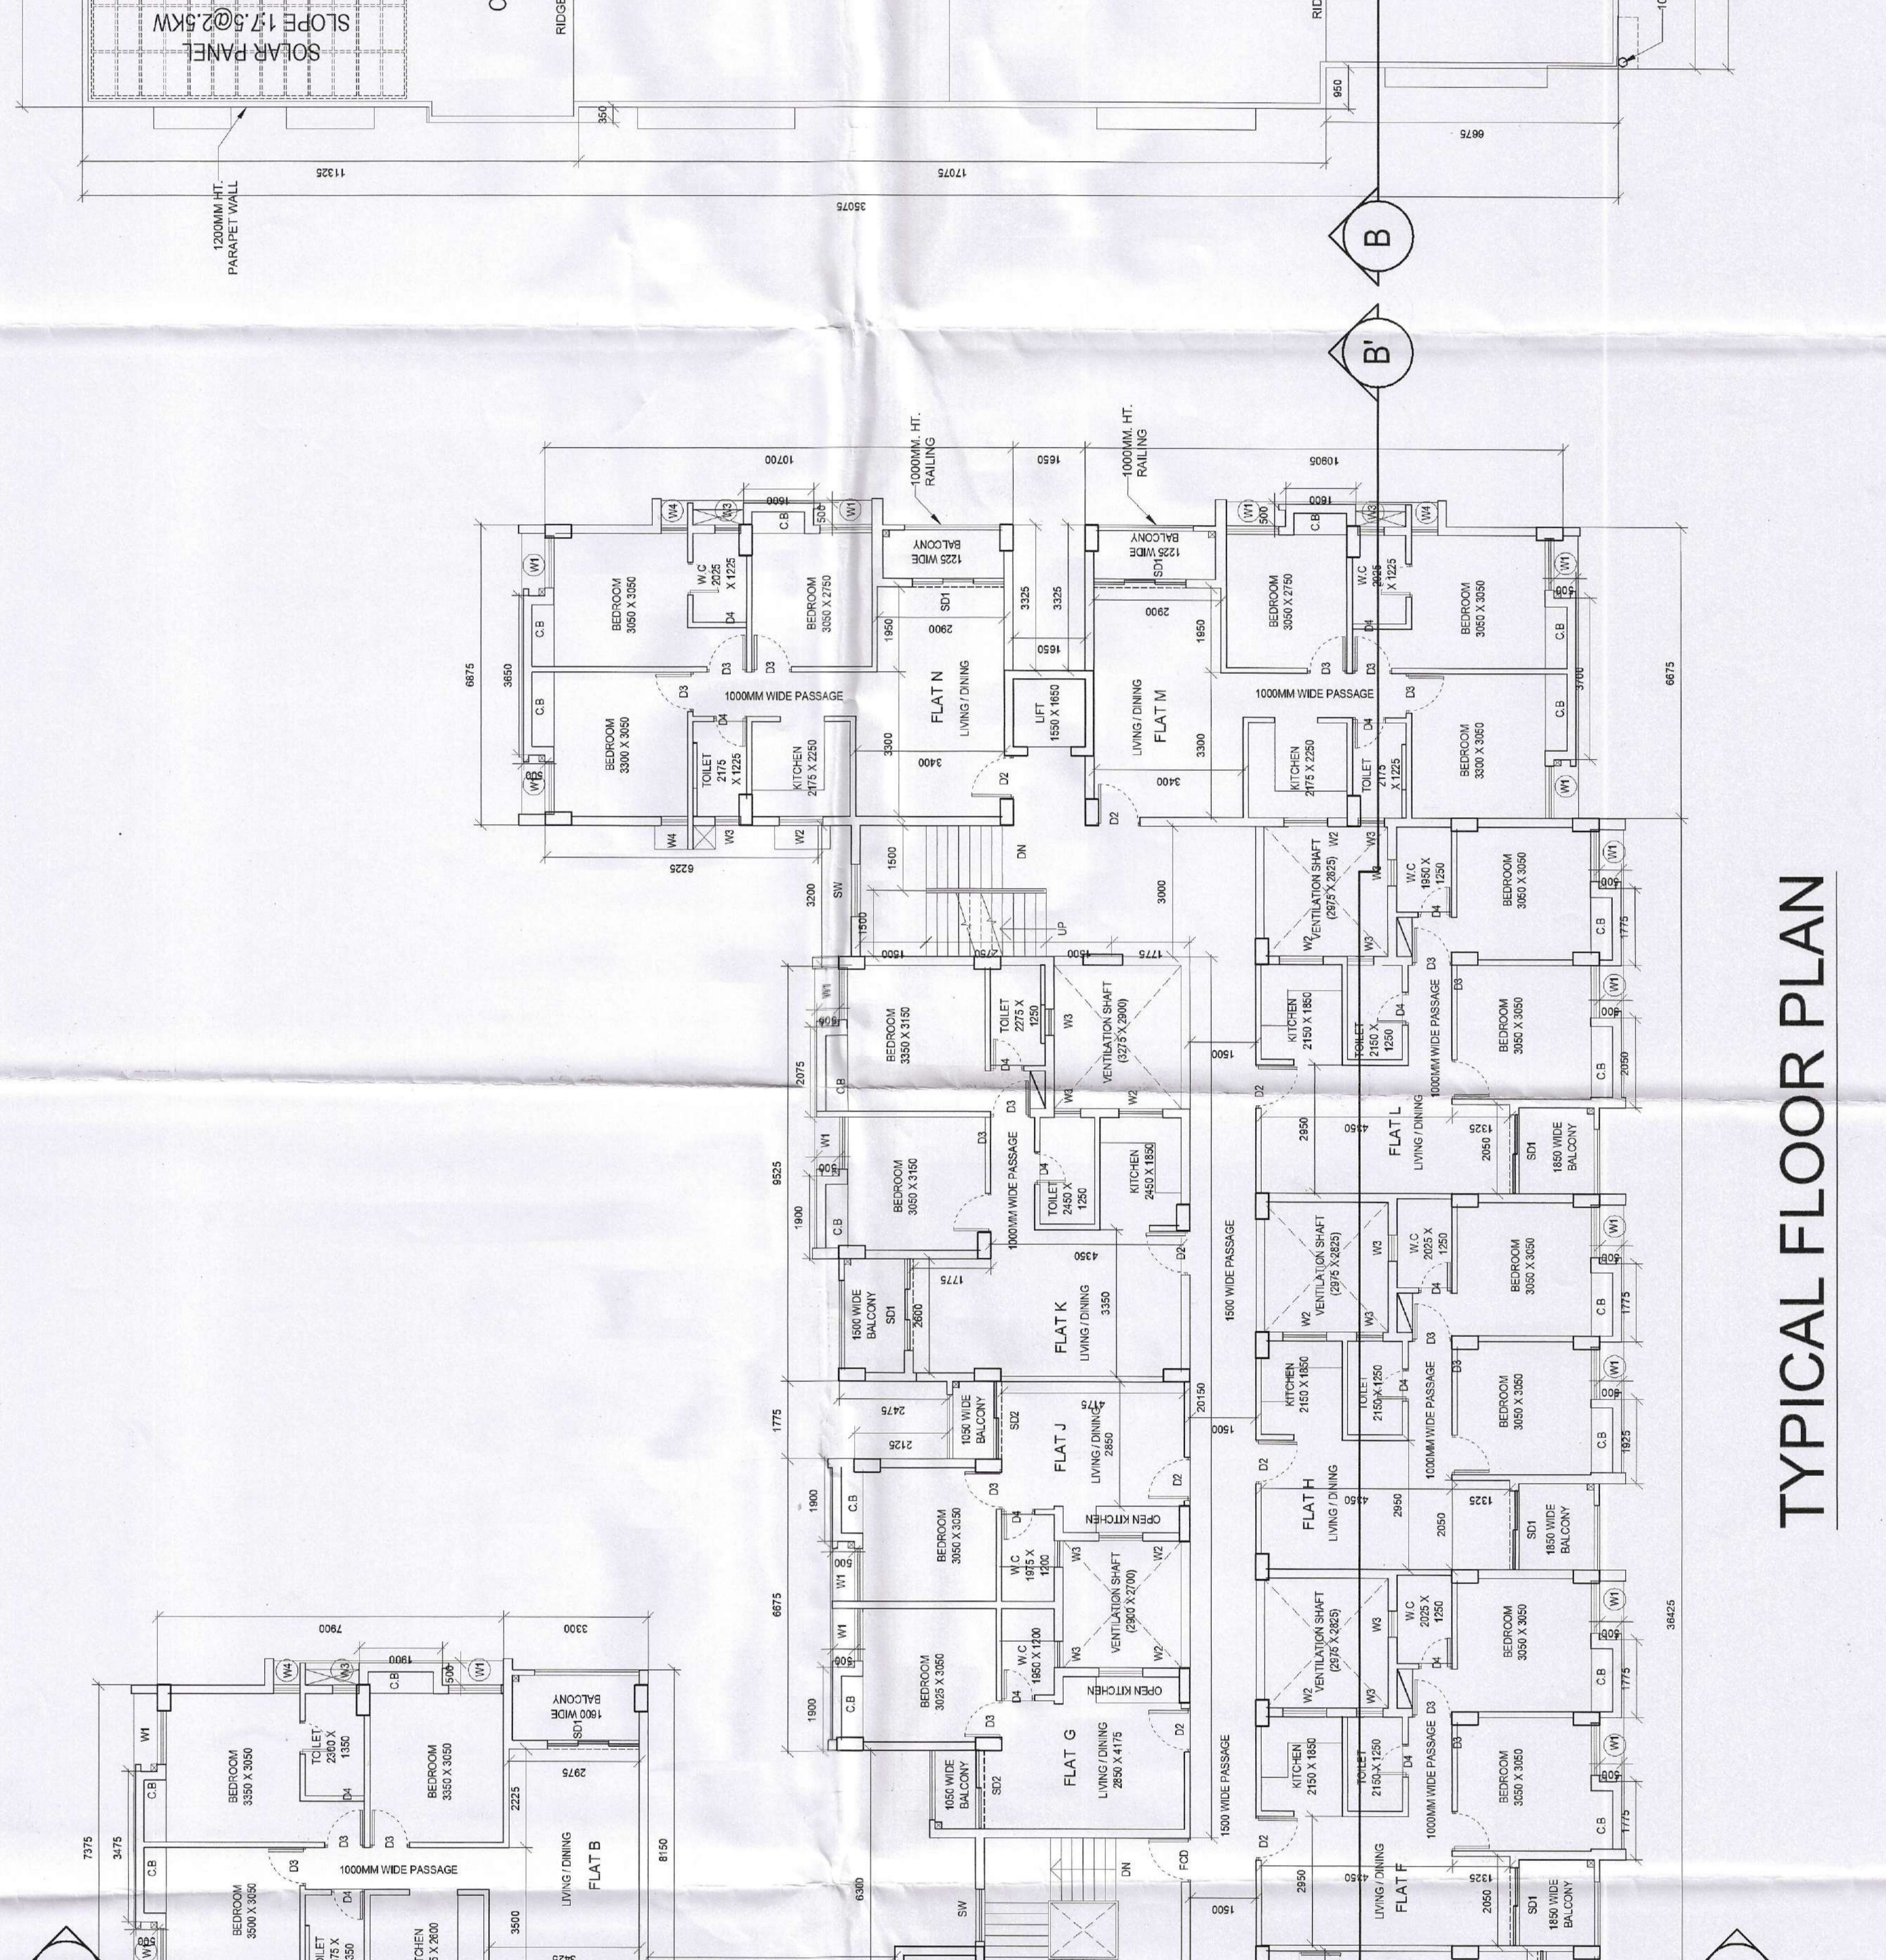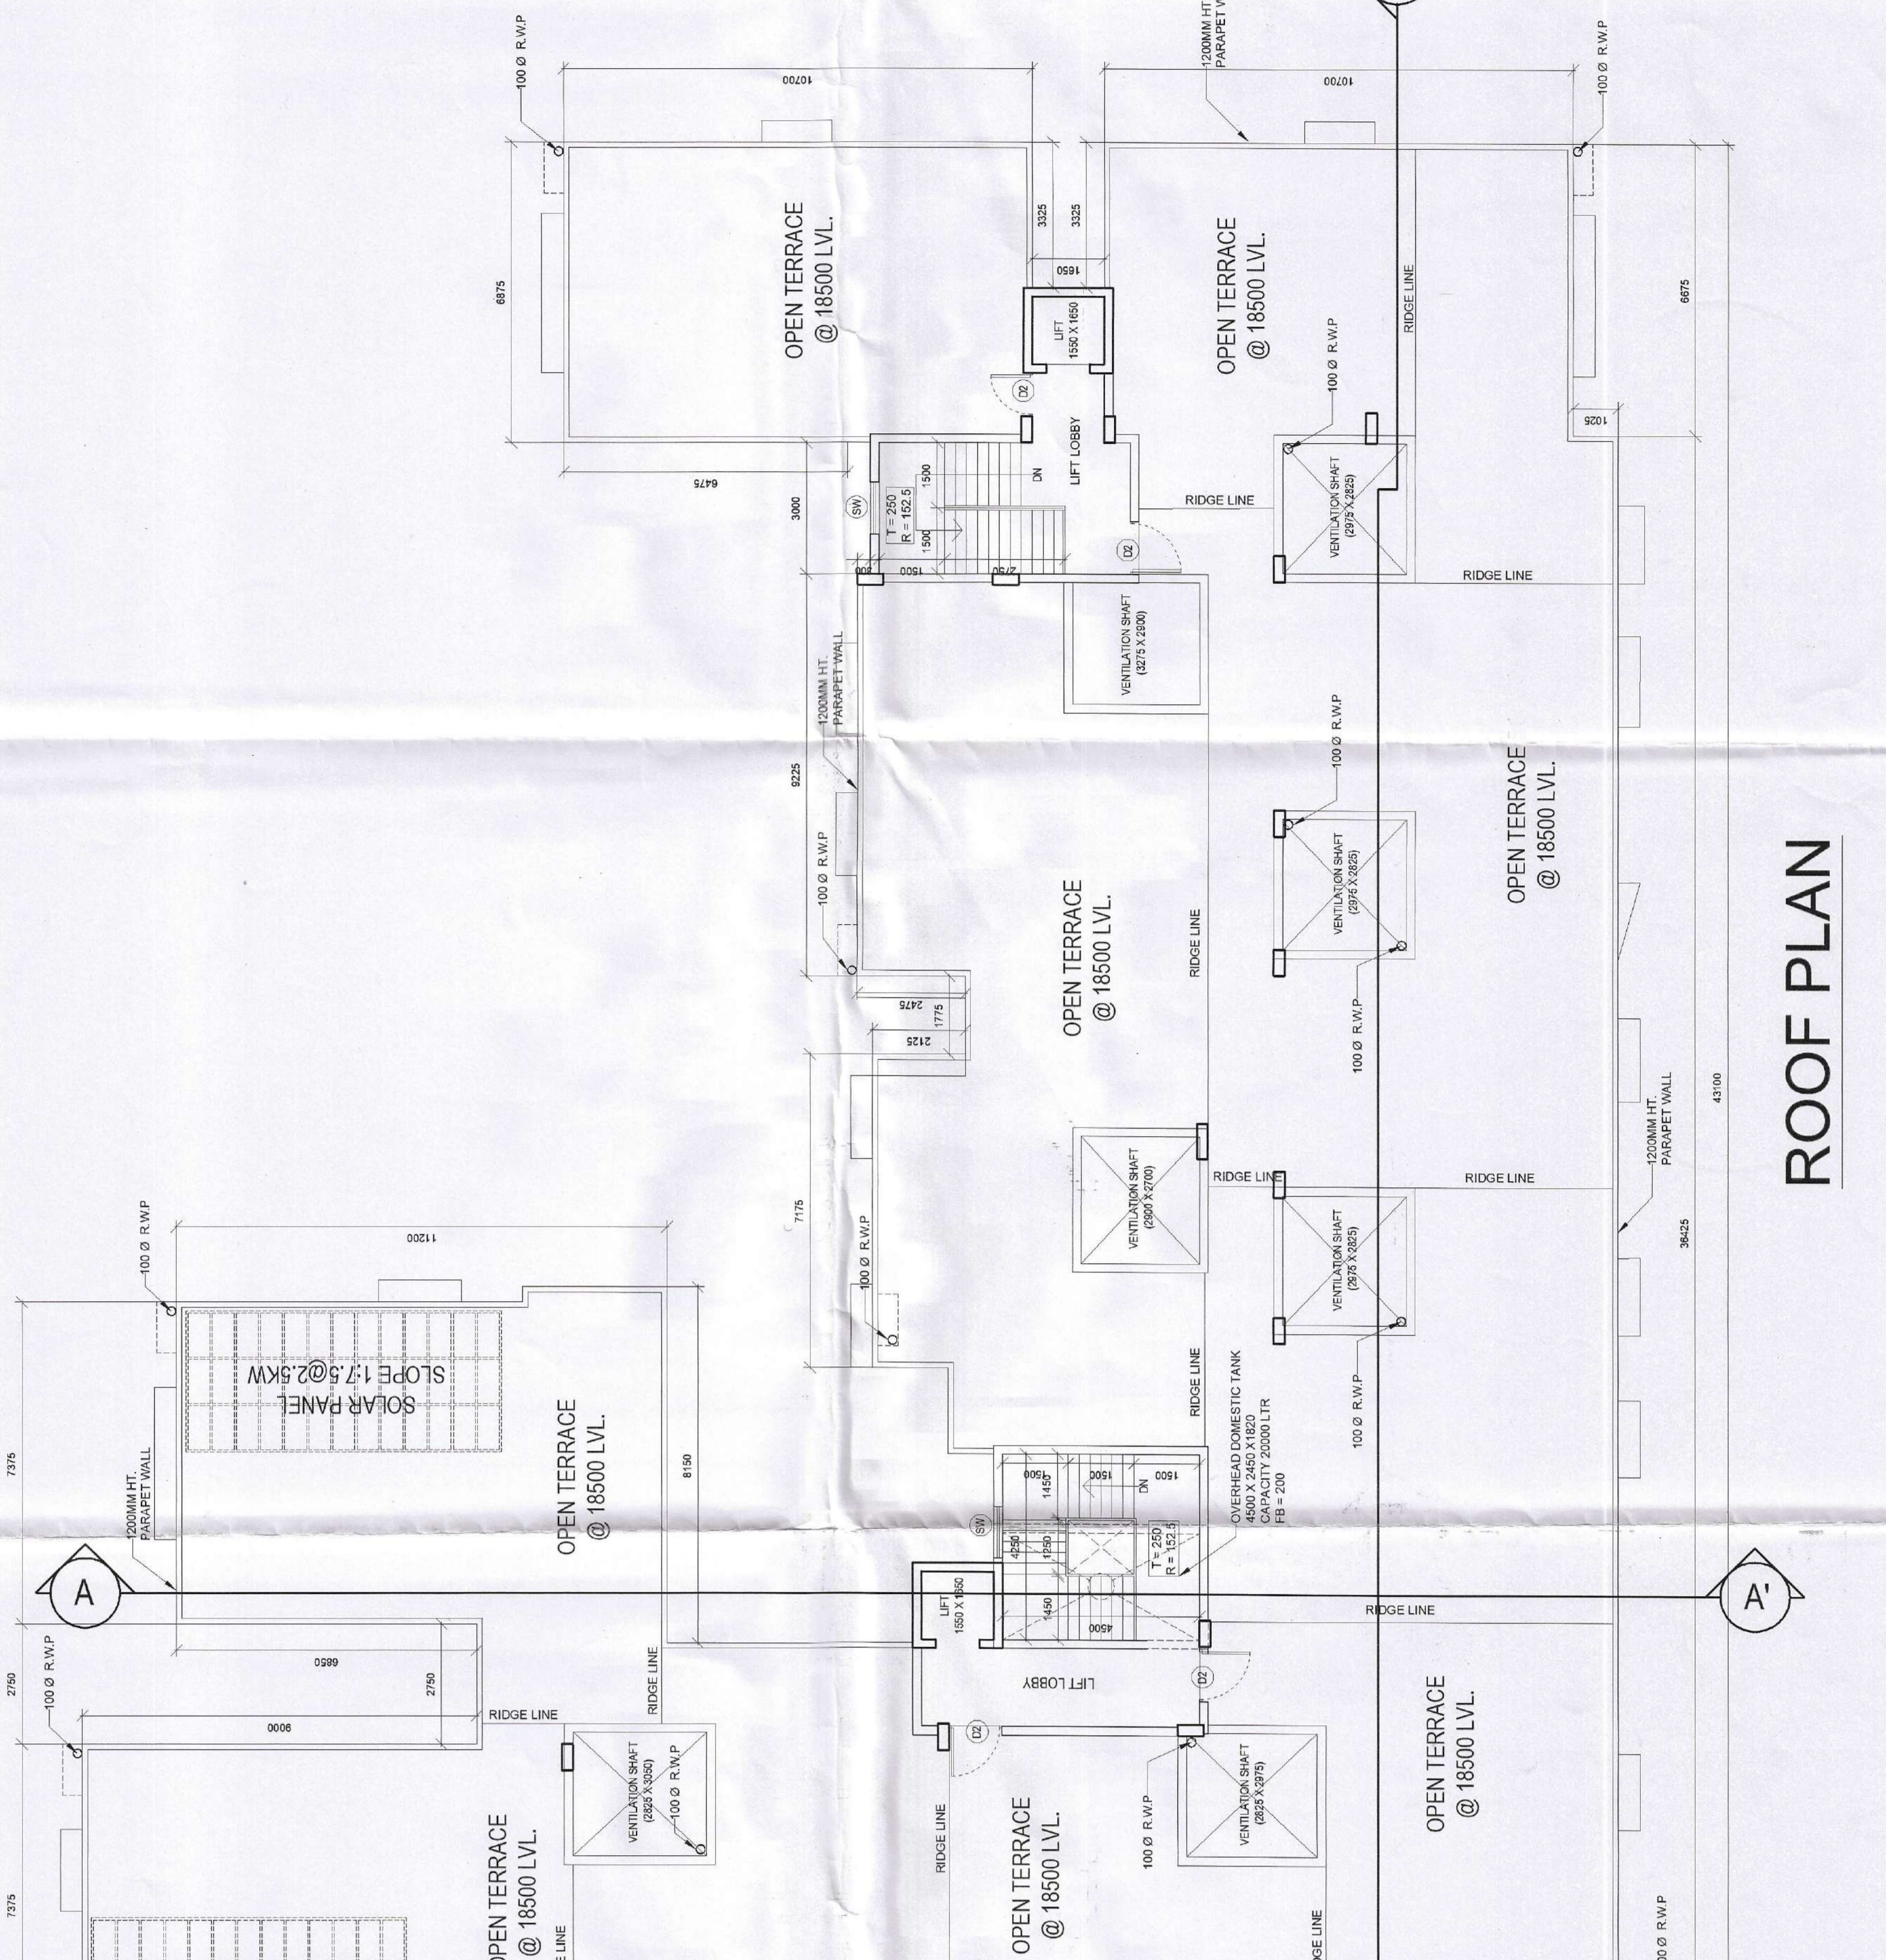

ROOF PLAN

TYPICAL FLOOR PLAN

GROUND FLOOR PLAN

SECTION AA'

SECTION BB'

FRONT ELEVATION