

PLACED IN THE BUILDING COMMITTEE MEETING HELD ON 28.06.2021 & RECOMMENDED SL NO-02

CONDITIONALLY APPROVED THE PLAN AND NOTICE REGARDING INSPECTION BEFORE LAY OUT PLAN & CASTING OF FOUNDATION & ROOF CASTING OF BUILDING IS ATTACHED

MECHANICAL VENTILATION



SCHEDULE OF DOORS & WINDOWS			
SCHEDULE OF WINDOWS:-			
MKD.	SILL	LINTEL	SIZE
W	350	2400	3000X2050
W1	350	2400	2400X2050
W2	350	2400	2100X2050
W3	350	2400	800X2050
W4	350	2400	1500X2050
W5	1150	2400	1200X1250
W5A	1150	2400	1000X1250
W6	1500	2400	600X900
W7	350	2400	1200X2050
W8	350	2400	1800X2050
SCHEDULE OF DOORS:-			
MKD.	SILL	LINTEL	SIZE
D	-	2400	1600X2400
DA	-	2400	2000X2400
D1	-	2400	1100X2400
D1A	250	2400	1100X2150
D2A	250	2400	1000X2150
D2	-	2400	1000X2400
D3	-	2400	900X2400
D4	-	2400	750X2400
D5	-	2400	1200X2400
D5A	-	2150	1200X2150
DW	-	2400	2375X2400
DW1	-	2400	3000X2400
DW2	-	2400	2825X2400
DW3	-	2400	2900X2400
DW4	-	2400	5080X2400
DW5	-	2400	3225X2400
SD1	-	2400	3000X2400
SD2	-	2400	2400X2400
SD3	-	2400	2100X2400
F.C.D.	-	2400	1000X2400

FOR OFFICIAL USE



CERTIFICATE OF OWNER

CERTIFIED THAT I HAVE GONE THROUGH THE BUILDING RULES FOR SILIGURI-JALPAIGURI DEVELOPMENT AUTHORITY AND ALSO UNDER TAKE TO ABIDE BY THOSE RULES DURING AND AFTER CONSTRUCTION OF THE BUILDING.

R.P. WAREHOUSE & TEA INDUSTRIES LTD.
A.K. Agnew
 DIRECTOR

CERTIFICATE OF STRUCTURAL REVIEWER

I DO HEREBY CERTIFY THAT THE BUILDING PROPOSED FOR CONSTRUCTION AT SEVOK ROAD, MOUZA-DABGRAM, J.L. NO.-02, (R.S.) KHATIAN NO.-3132, 1871, 3133 & 6352, (L.R.) KHATIAN NO.-435, PLOT NO.-(L.R.)169 R.S.-193351/175343, 167(R.S.-193351/175343/348/350), 172(R.S.-1841/14351), 161(R.S.-112), 162(R.S.-112), 153(R.S.-112), SHEET NO.-05, BLOCK-RAJGANJ, P.S.-BHAKTINAGAR, DIST.-JALPAIGURI, UNDER THE JURISDICTION OF SILIGURI & JALPAIGURI DEVELOPMENT AUTHORITY HAS BEEN VISITED BY ME AND ALL THE DESIGNS, DRAWINGS SOIL TEST REPORT AND LOAD TEST RESULTS FOR FOUNDATION AND SUPER STRUCTURE HAVE BEEN DULY REVIEWED CONFORMING TO STIPULATIONS OF ALL LATEST RELEVANT IS CODE OF PRACTICE AND NATIONAL BUILDING CODE AND IT IS FOUND THAT EVERYTHING IS COMPLETELY IN ORDER AND THE PROPOSED FOUNDATION AND SUPER STRUCTURE ARE SAFE IN ALL RESPECT.

SANDOSHUA
 BSC, BCE, EIE (F-115654-5)
 CHARTERED ENGINEER
 ENLISTED STRUCTURAL
 REVIEWER 881/B, K.M.C.
 SIGN OF STRUCTURAL REVIEWER

CERTIFICATE OF STRUCTURAL STABILITY

WE HEREBY CERTIFY THAT THE FOUNDATION AND SUPERSTRUCTURE OF THE BUILDING PROPOSED FOR CONSTRUCTION ON AT SEVOK ROAD, MOUZA-DABGRAM, J.L. NO.-02, (R.S.) KHATIAN NO.-3132, 1871, 3133 & 6352, (L.R.) KHATIAN NO.-435, PLOT NO.-(L.R.)169 (R.S.-193351/175343), 167(R.S.-193351/175343/348/350), 172(R.S.-1841/14351), 161(R.S.-112), 162(R.S.-112), 153(R.S.-112), SHEET NO.-05, BLOCK-RAJGANJ, P.S.-BHAKTINAGAR, DIST.-JALPAIGURI, UNDER THE JURISDICTION OF S.J.D.A. HAVE BEEN PERSONALLY INSPECTED AND SO DESIGNED BY US WILL MAKE SUCH FOUNDATION AND SUPERSTRUCTURE SAFE IN ALL RESPECT INCLUDING THE CONSIDERATION OF BEARING CAPACITY AND SETTLEMENT OF SOIL AND OTHER CONDITIONS, IF ANY, CONFORMING TO ALL STIPULATIONS OF ALL RELEVANT IS. CODE OF PRACTICE AND NATIONAL BUILDING CODE.

Executive Engineer
 Siliguri Municipal Corporation
 Siliguri

Valid for Three Years
 From the Date of Sanctioned... 24.11.2021
 SANCTIONED
 Commissioner
 Siliguri Municipal Corporation

CERTIFICATE OF BUILDING PLAN

I DO HEREBY CERTIFY THAT PLANS, ELEVATIONS AND SECTIONS AND OTHER STRUCTURAL DETAILS OF THE PROPOSED BUILDING AT SEVOK ROAD, MOUZA-DABGRAM, J.L. NO.-02, (R.S.) KHATIAN NO.-3132, 1871, 3133 & 6352, (L.R.) KHATIAN NO.-435, PLOT NO.-(L.R.)169 (R.S.-193351/175343), 167(R.S.-193351/175343/348/350), 172(R.S.-1841/14351), 161(R.S.-112), 162(R.S.-112), 153(R.S.-112), SHEET NO.-05, BLOCK-RAJGANJ, P.S.-BHAKTINAGAR, DIST.-JALPAIGURI UNDER THE JURISDICTION OF S.J.D.A. HAVE BEEN PREPARED IN CONFORMITY WITH ALL RELEVANT PROVISIONS UNDER THE WEST BENGAL MUNICIPAL (BUILDING) RULES, 2007. THIS ALSO TO CERTIFY THAT ALL RELEVANT 'NO OBJECTION' CERTIFICATES FROM THE RESPECTIVE AUTHORITIES SUCH AS FIRE AND EMERGENCY SERVICES DEPARTMENT, AIRPORT AUTHORITY, POLLUTION CONTROL BOARD, TELECOMMUNICATION DEPARTMENT ETC. AS APPLICABLE IN THIS REGARD, ARE ALSO ENCLOSED WITH THE APPLICATION FOR SEEKING APPROVAL OF THE PLAN TO CONSTRUCT THE BUILDING ON THE SAID PLOT.

JAY PRAKASH BHARAT KUMAR AGRAWAL
 e. Archt., A.I.T.E.
 Reg. No. CA/18/10885
 ARCHITECT SL. NO.-32(A)


SIGNATURE OF ARCHITECT

TITLE:
 TYPICAL FLOOR PLAN (2ND-17TH), ROOF PLAN,
 PART PLAN SHOWING L.M.R., O.H.W.R.
 PART-2A PART-2C


PROJECT:
 PROPOSED (G+G+XII) STORED COMMERCIAL BUILDING (HT-40 M.), (G+XVII) STORED RESIDENTIAL BUILDING (HT-60.00 M.), (B+G+XVII) STORED RESIDENTIAL BUILDING (HT-60.00 M.) & PARTLY (G+II) STORED RESIDENTIAL BUILDING (HT-12.30 M.) AT SEVOK ROAD, MOUZA-DABGRAM, J.L. NO.-02, (R.S.) KHATIAN NO.-3132, 1871, 3133 & 6352, (L.R.) KHATIAN NO.-435, PLOT NO.-(L.R.)169 (R.S.-193351/175343), 167(R.S.-193351/175343/348/350), 172(R.S.-1841/14351), 161(R.S.-112), 162(R.S.-112), 153(R.S.-112), SHEET NO.-05, BLOCK-RAJGANJ, P.S.-BHAKTINAGAR, DIST.-JALPAIGURI.

ARCHITECTS


AGRAWAL & AGRAWAL	
BARODA	KOLKATA
SCALE: 1:100	DATE
DEALT	CHECKED
SHEET NO.-09/18	30.07.2021
NILANJANA KAUSHIK	

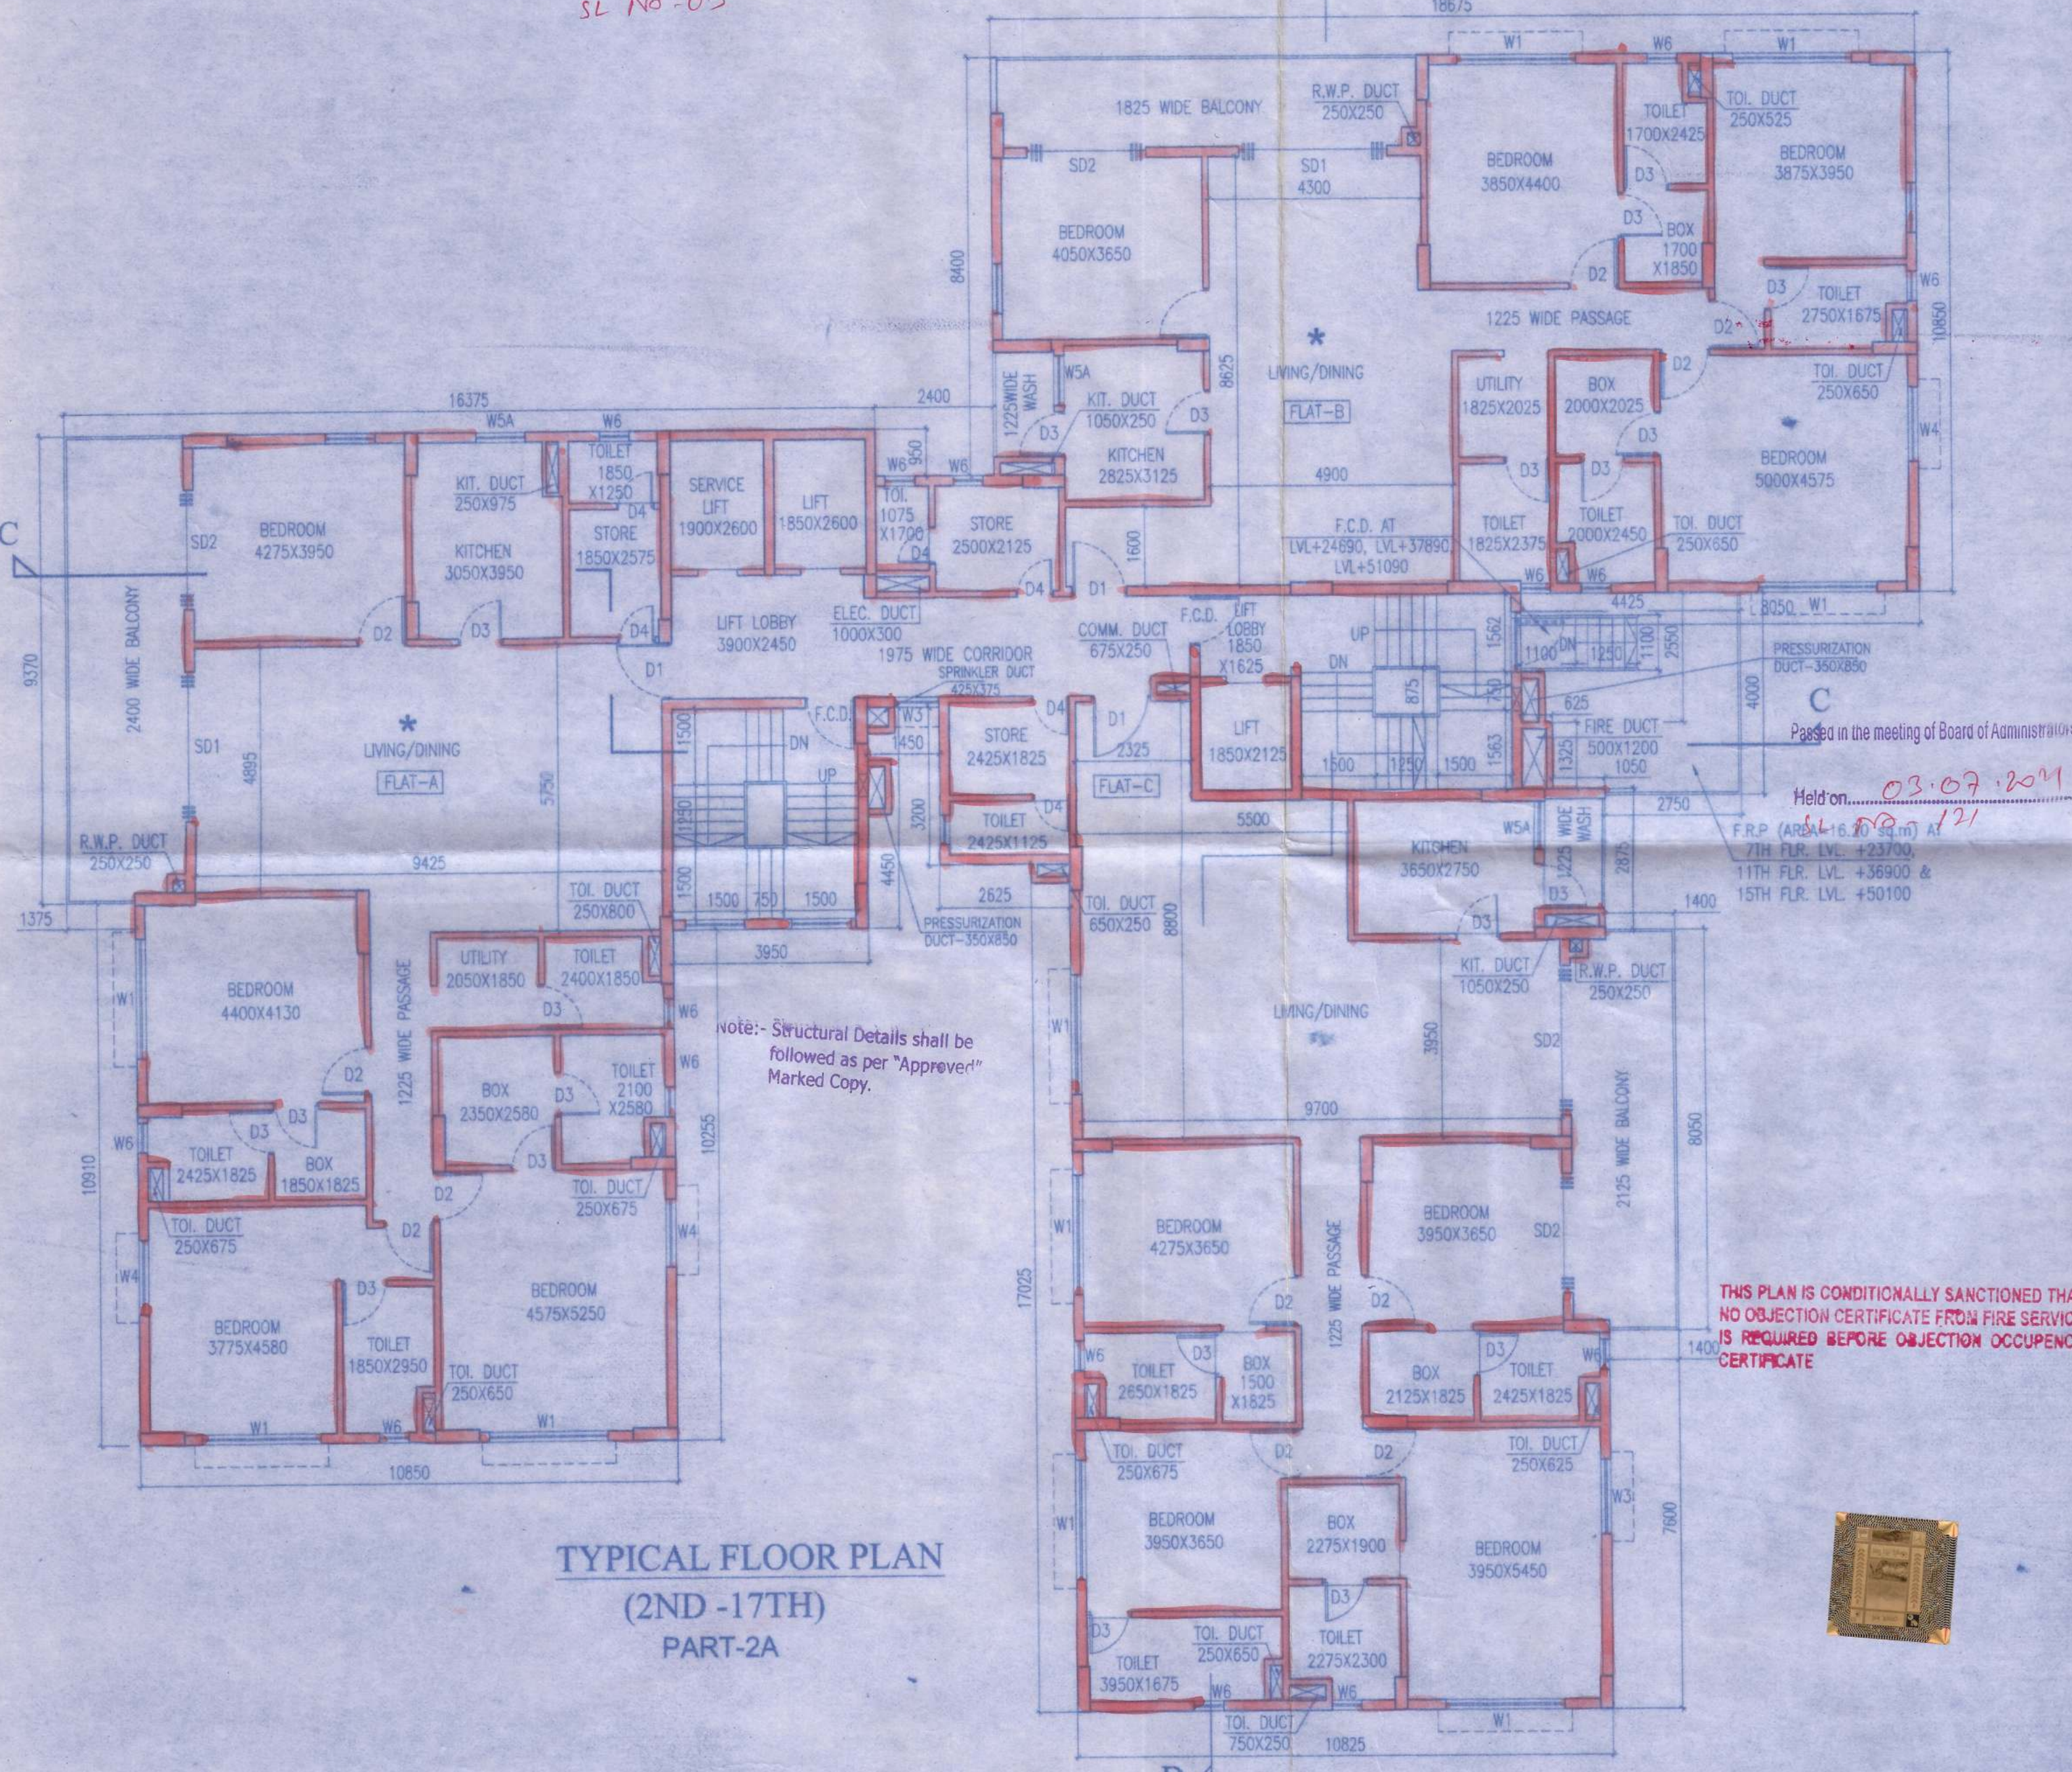

TYPICAL FLOOR PLAN (2ND-17TH) PART-2A

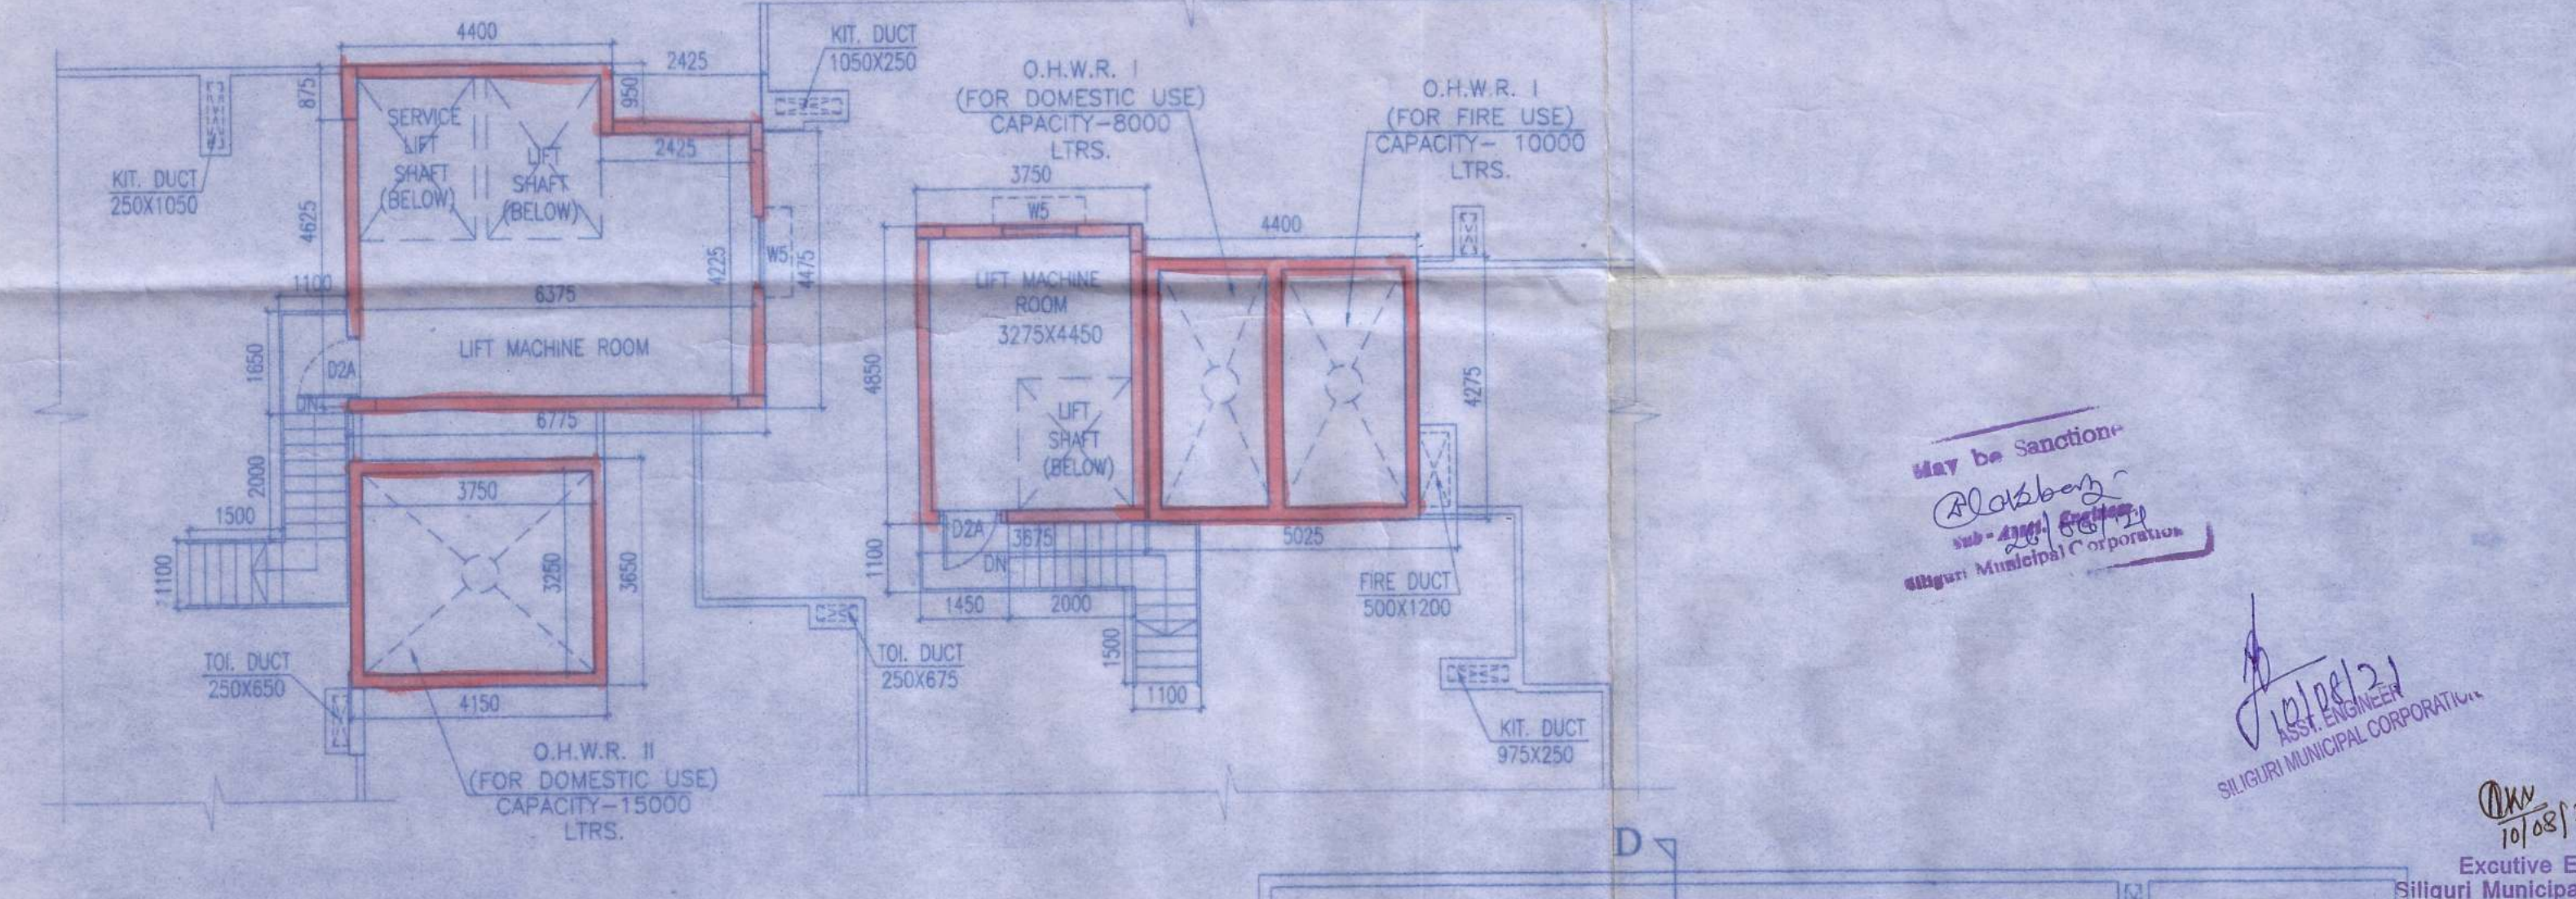

PART PLAN SHOWING LIFT MACHINE ROOM, O.H.W.R.-I

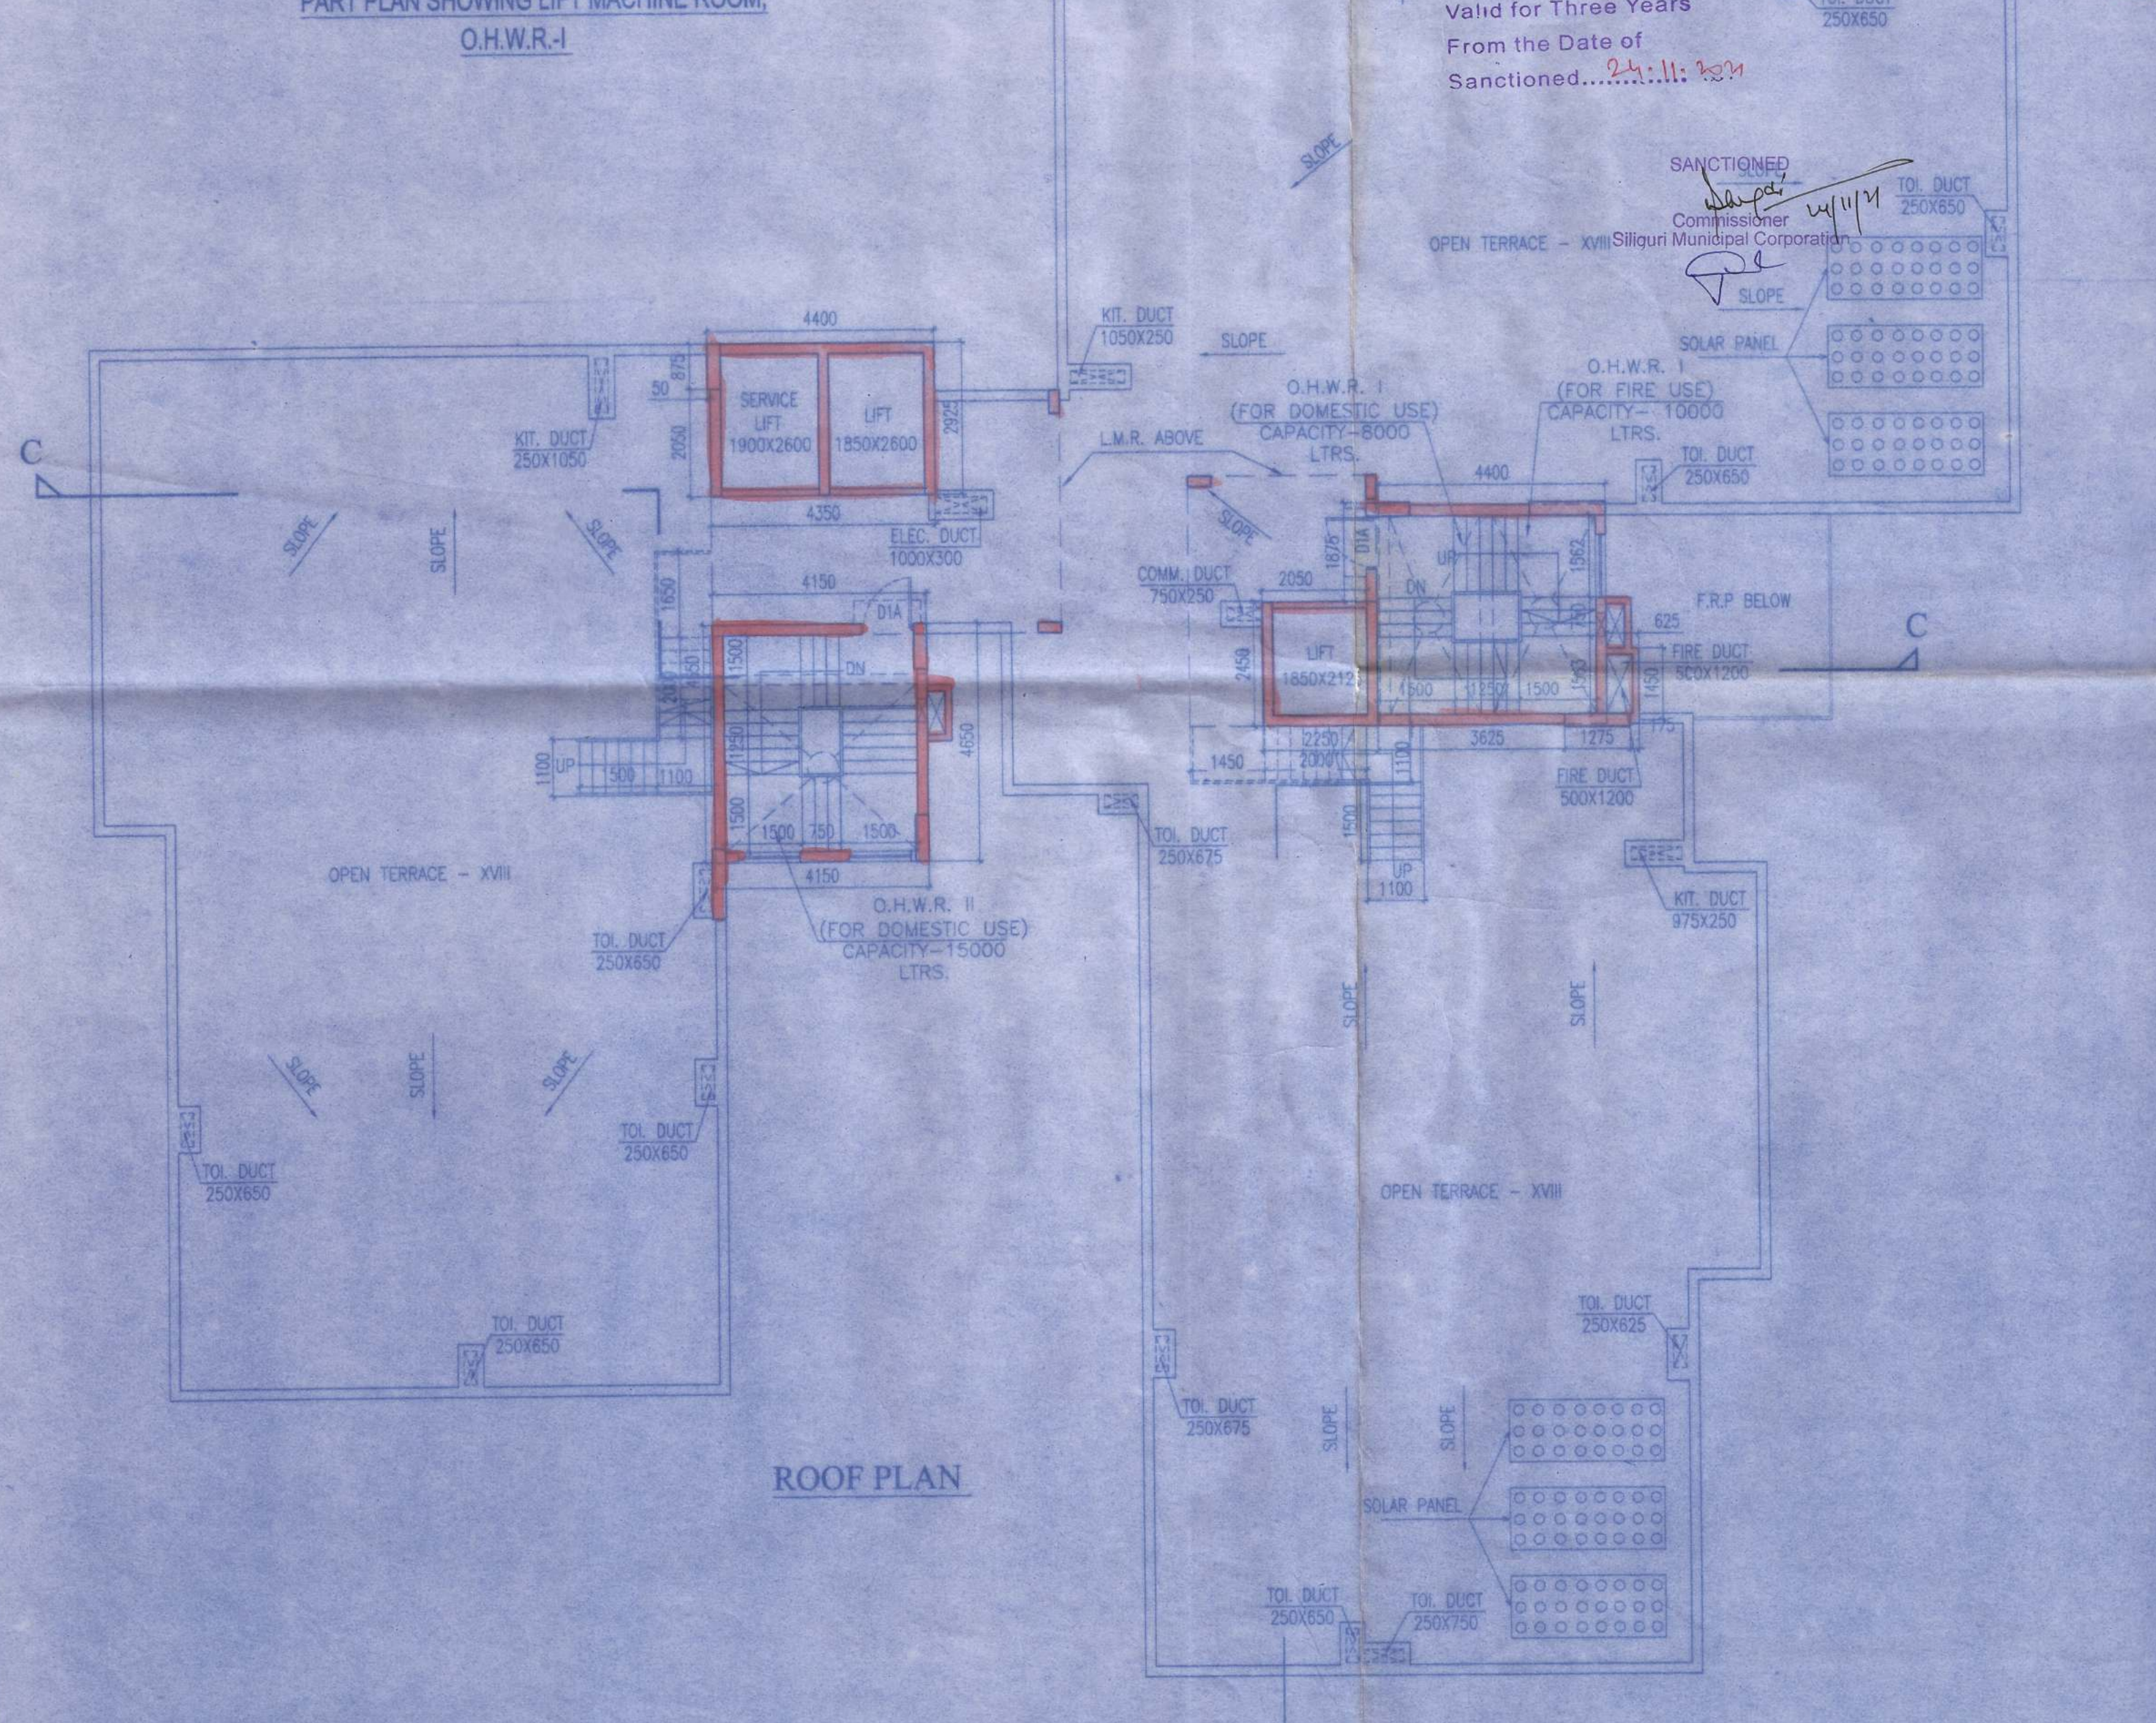

ROOF PLAN

NOTE: SPRINKLER TO BE INSTALLED IN ALL FLOOR AREAS