

PROJECT:
PROPOSED LOWER GROUND + UPPER GROUND + 5TH STORED COMMERCIAL BUILDING

NAME OF OWNER
 1. DR. GOSHHA BEHARI DAS @ GOSHHA BHARI DAS,
 S/O. - LATE NIKUNJA BEHARI DAS @ NIKUNJABHARI DAS.
SITE LOCATION:
 EASTERN BYPASS P.S. BHAKTINAGAR
 DIST. JALPAIGURI

SCHEDULE OF LAND/OF LAND
 MOUZA = DABGRAM
 J.L. NO. = 02
 PLOT NO. = 348, 349 (R.S.), 14,9/159 (L.R.)
 KHATAN NO. = 459/1, 459/5, 459/7(R.S), 528,471, 683, 457 & 379 (L.R.)
 SHEET NO. = 9 (R.S.) & 38 (L.R.)
 PARGANA = BAIKUNTHAPUR
 P.S. = BHAKTINAGAR
 T.P. = BHAKTINAGAR
 G.P. = UNDER DABGRAM - II

NOTE :-
 1. ALL DIMENSIONS ARE IN MM UNLESS OTHERWISE STATED.
 2. ALL WALLS ARE 230MM THICK UNLESS OTHERWISE NOTED.


DECLARATION OF OWNER:- THE BUILDING PROPOSED FOR CONSTRUCTION SHALL BE SUPERVISED BY THE A.L.S. SIGNING THE BUILDING PLAN APPLICATION OR IN HIS ABSENCE BY ANY OTHER B.A.L.S. OF THE APPROPRIATE CATEGORY AND AS APPROVED BY THE AUTHORITY.

SIGNATURE OF OWNER


DECLARATION OF STRUCTURAL ENGINEER
 THE STRUCTURAL DESIGN AND DRAWING OF BOTH FOUNDATION AND SUPER STRUCTURE OF THE BUILDING HAS BEEN MADE BY ME. I AM A REGISTERED PROFESSIONAL ENGINEER IN CIVIL ENGINEERING AS PER THE NATIONAL BUILDING CODE OF INDIA AND CERTIFIED THAT IT IS SAFE AND STABLE IN ALL RESPECTS. I AM NOT RESPONSIBLE FOR ANY STRUCTURE DAMAGE/FAILURE HAPPENED DURING CONSTRUCTION PERIOD AND THERE AFTER BEYOND DATE OF TAKING OCCUPANCY CERTIFICATE.

SIGNATURE OF STRUCTURAL ENGINEER
 DESIGNED AND CHECKED BY ME.


SIGNATURE OF ARCHITECT / I. B. S. :
 CERTIFIED THAT THE PLAN HAS BEEN DESIGNED AND DRAWN UP STRICTLY ACCORDING TO THE NATIONAL BUILDING CODE (NBC) 2016 & RELEVANT AUTHORITY AND I SHALL BE RESPONSIBLE FOR THE SUPERVISION OF THE BUILDING.

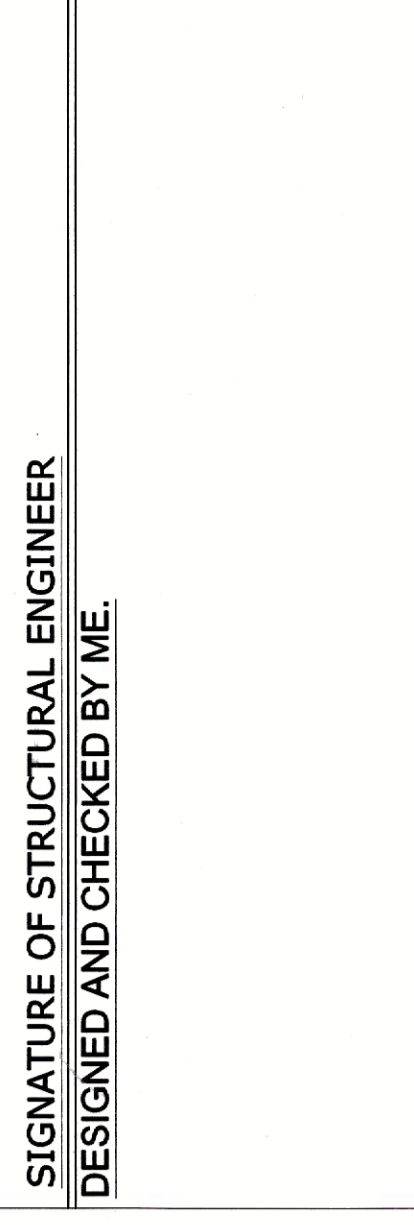SIGNATURE OF ARCHITECT / I. B. S. :


ARCHITECT:
 GREEN ARCHITECTURE CONSULTING ENGINEERS (PVT.) LTD.
 SHEET NO. - 06/08
 C.D. BY: K. K. ROY
 DRAWN BY: JNA

ARCHITECT:
 GREEN ARCHITECTURE CONSULTING ENGINEERS (PVT.) LTD.
 SHEET NO. - 06/08
 C.D. BY: K. K. ROY
 DRAWN BY: JNA


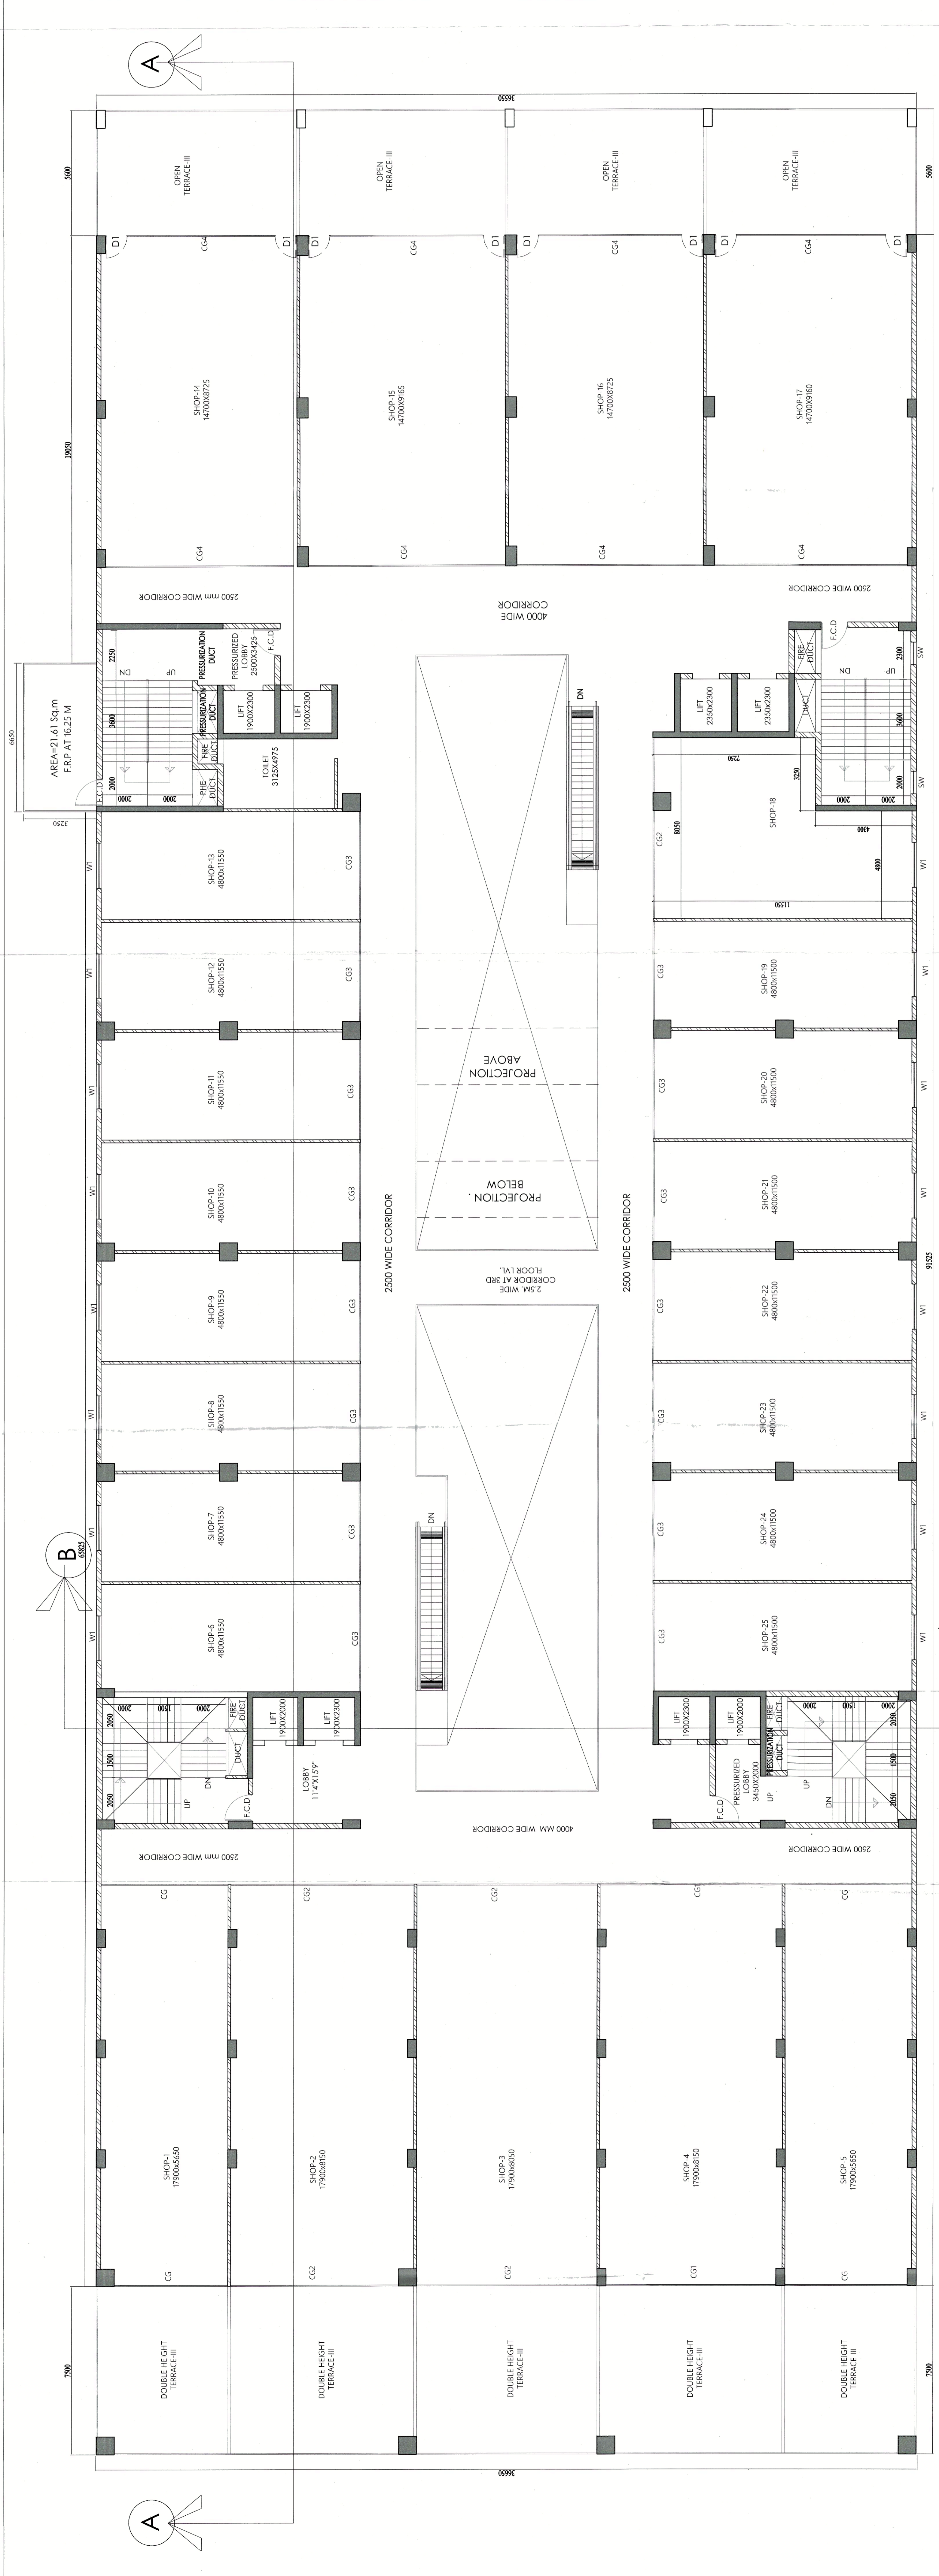

3RD FLOOR PLAN
 SCALE 1:100

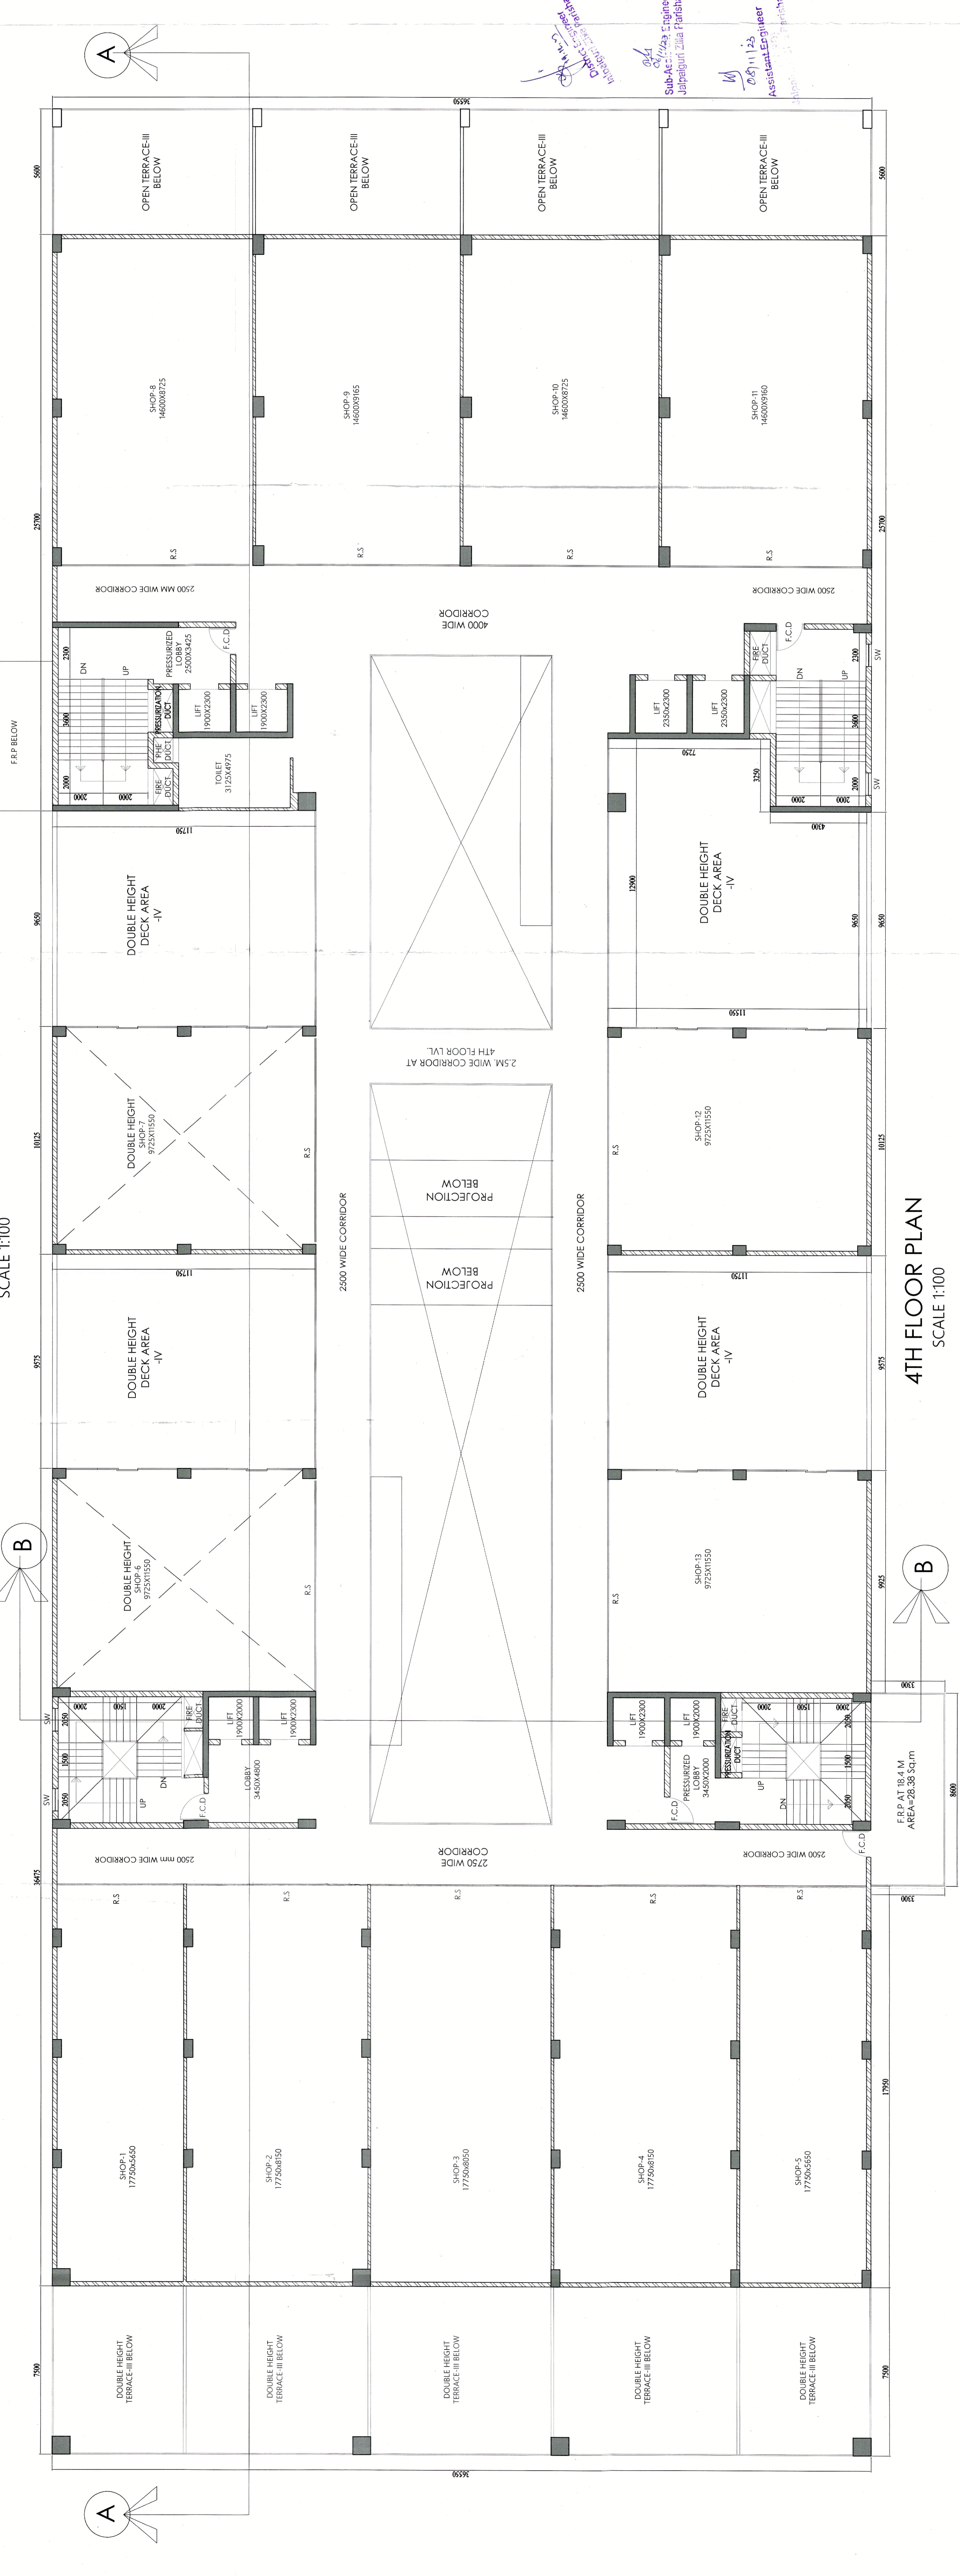

4TH FLOOR PLAN
 SCALE 1:100