
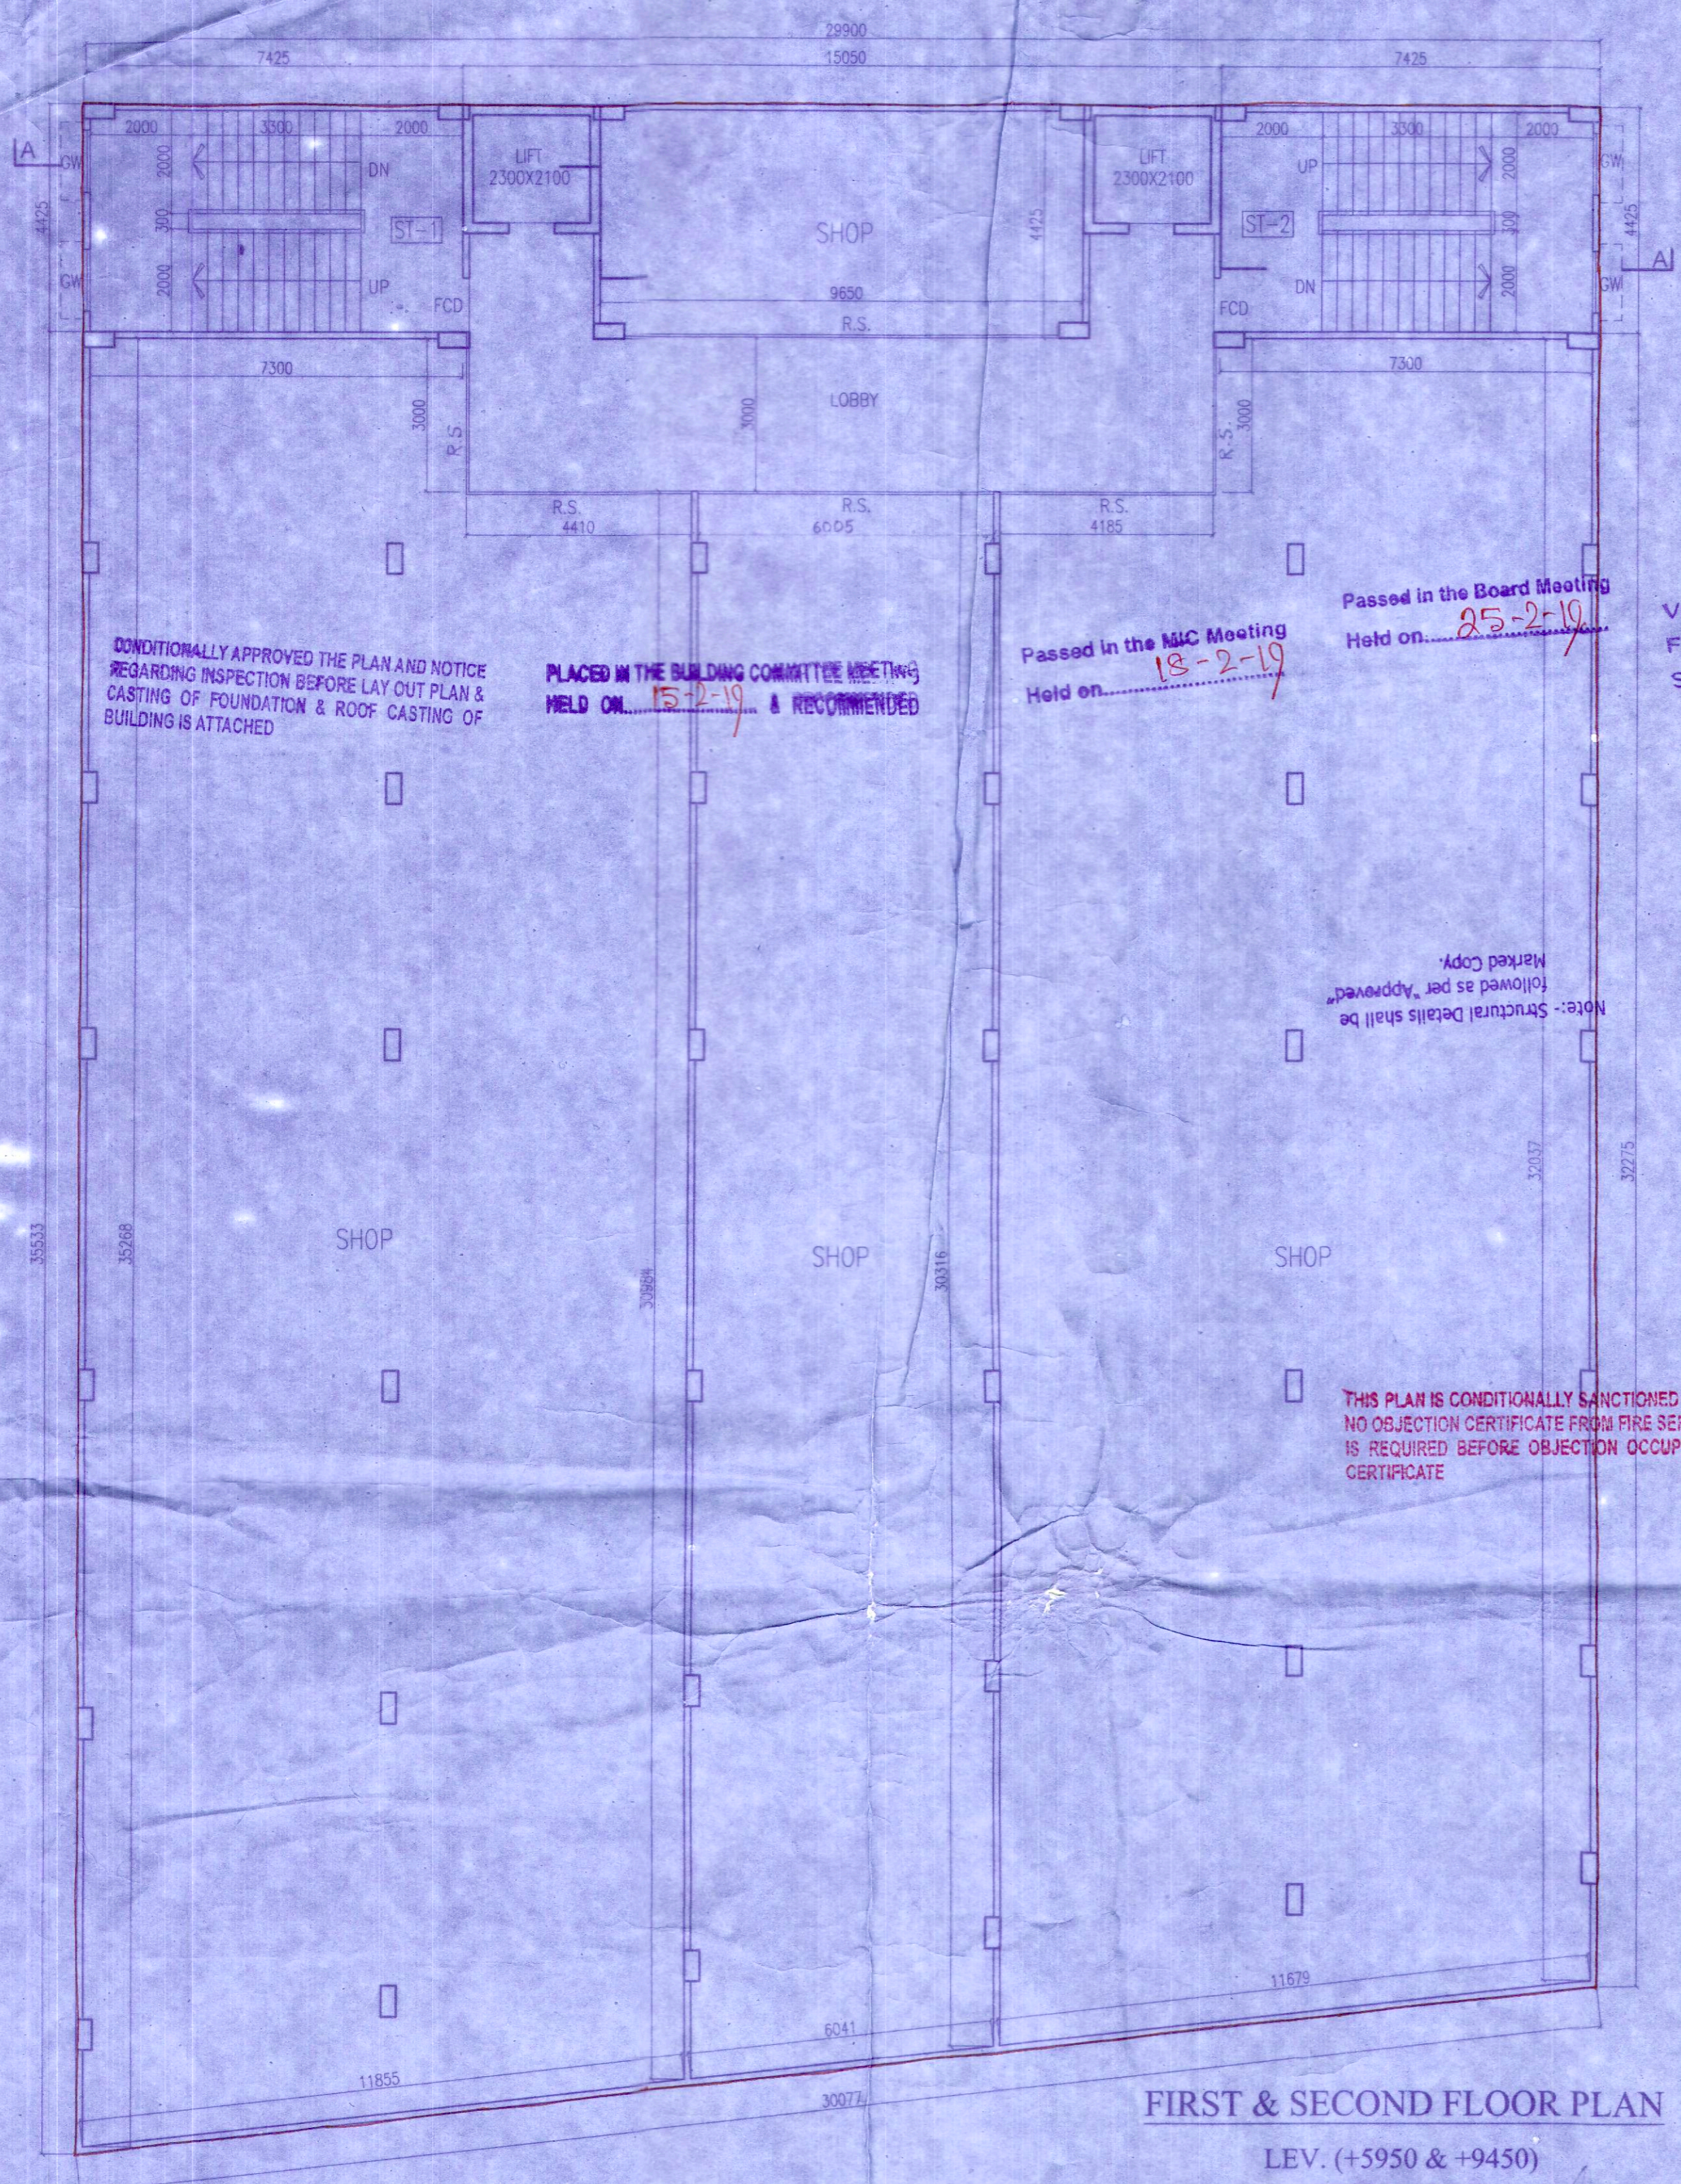


PROP BASEMENT (LOWER GR) + 7 STORED
RESIDENTIAL-CUM-COMMERCIAL BUILDING
AT S.F. ROAD, OPP. FIRE BRIGADE, SILIGURI,
DIST - DARJEELING




SILIGURI MUNICIPAL CORPORATION
PLAN No. 591
DATE 21-05-19

NAME OF OWNERS:
SRI. SUSHIL KUMAR BHUPAL
S/O LT. MAHABIR PRASAD BHUPAL

SCHEDULE OF LAND
MUDA - SILIGURI
PLOT NO. - 361 (R.S.), 9913 (L.R.)
KHATAN NO. - 1481 (R.S.), 2117 (L.R.)
P.S. - SILIGURI
UL. NO. - 110693
SHEET NO. - 03 (R.S.), 20 (L.R.)
PARGANA - BAIKUNTHAPUR
WARD NO. - 25 (S.M.C.)
DISTRICT - DARJEELING

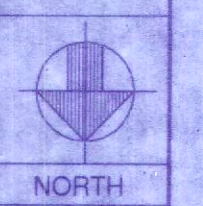

Valid for Three Years
From the Date of
Sanctioned... 05-07-2019

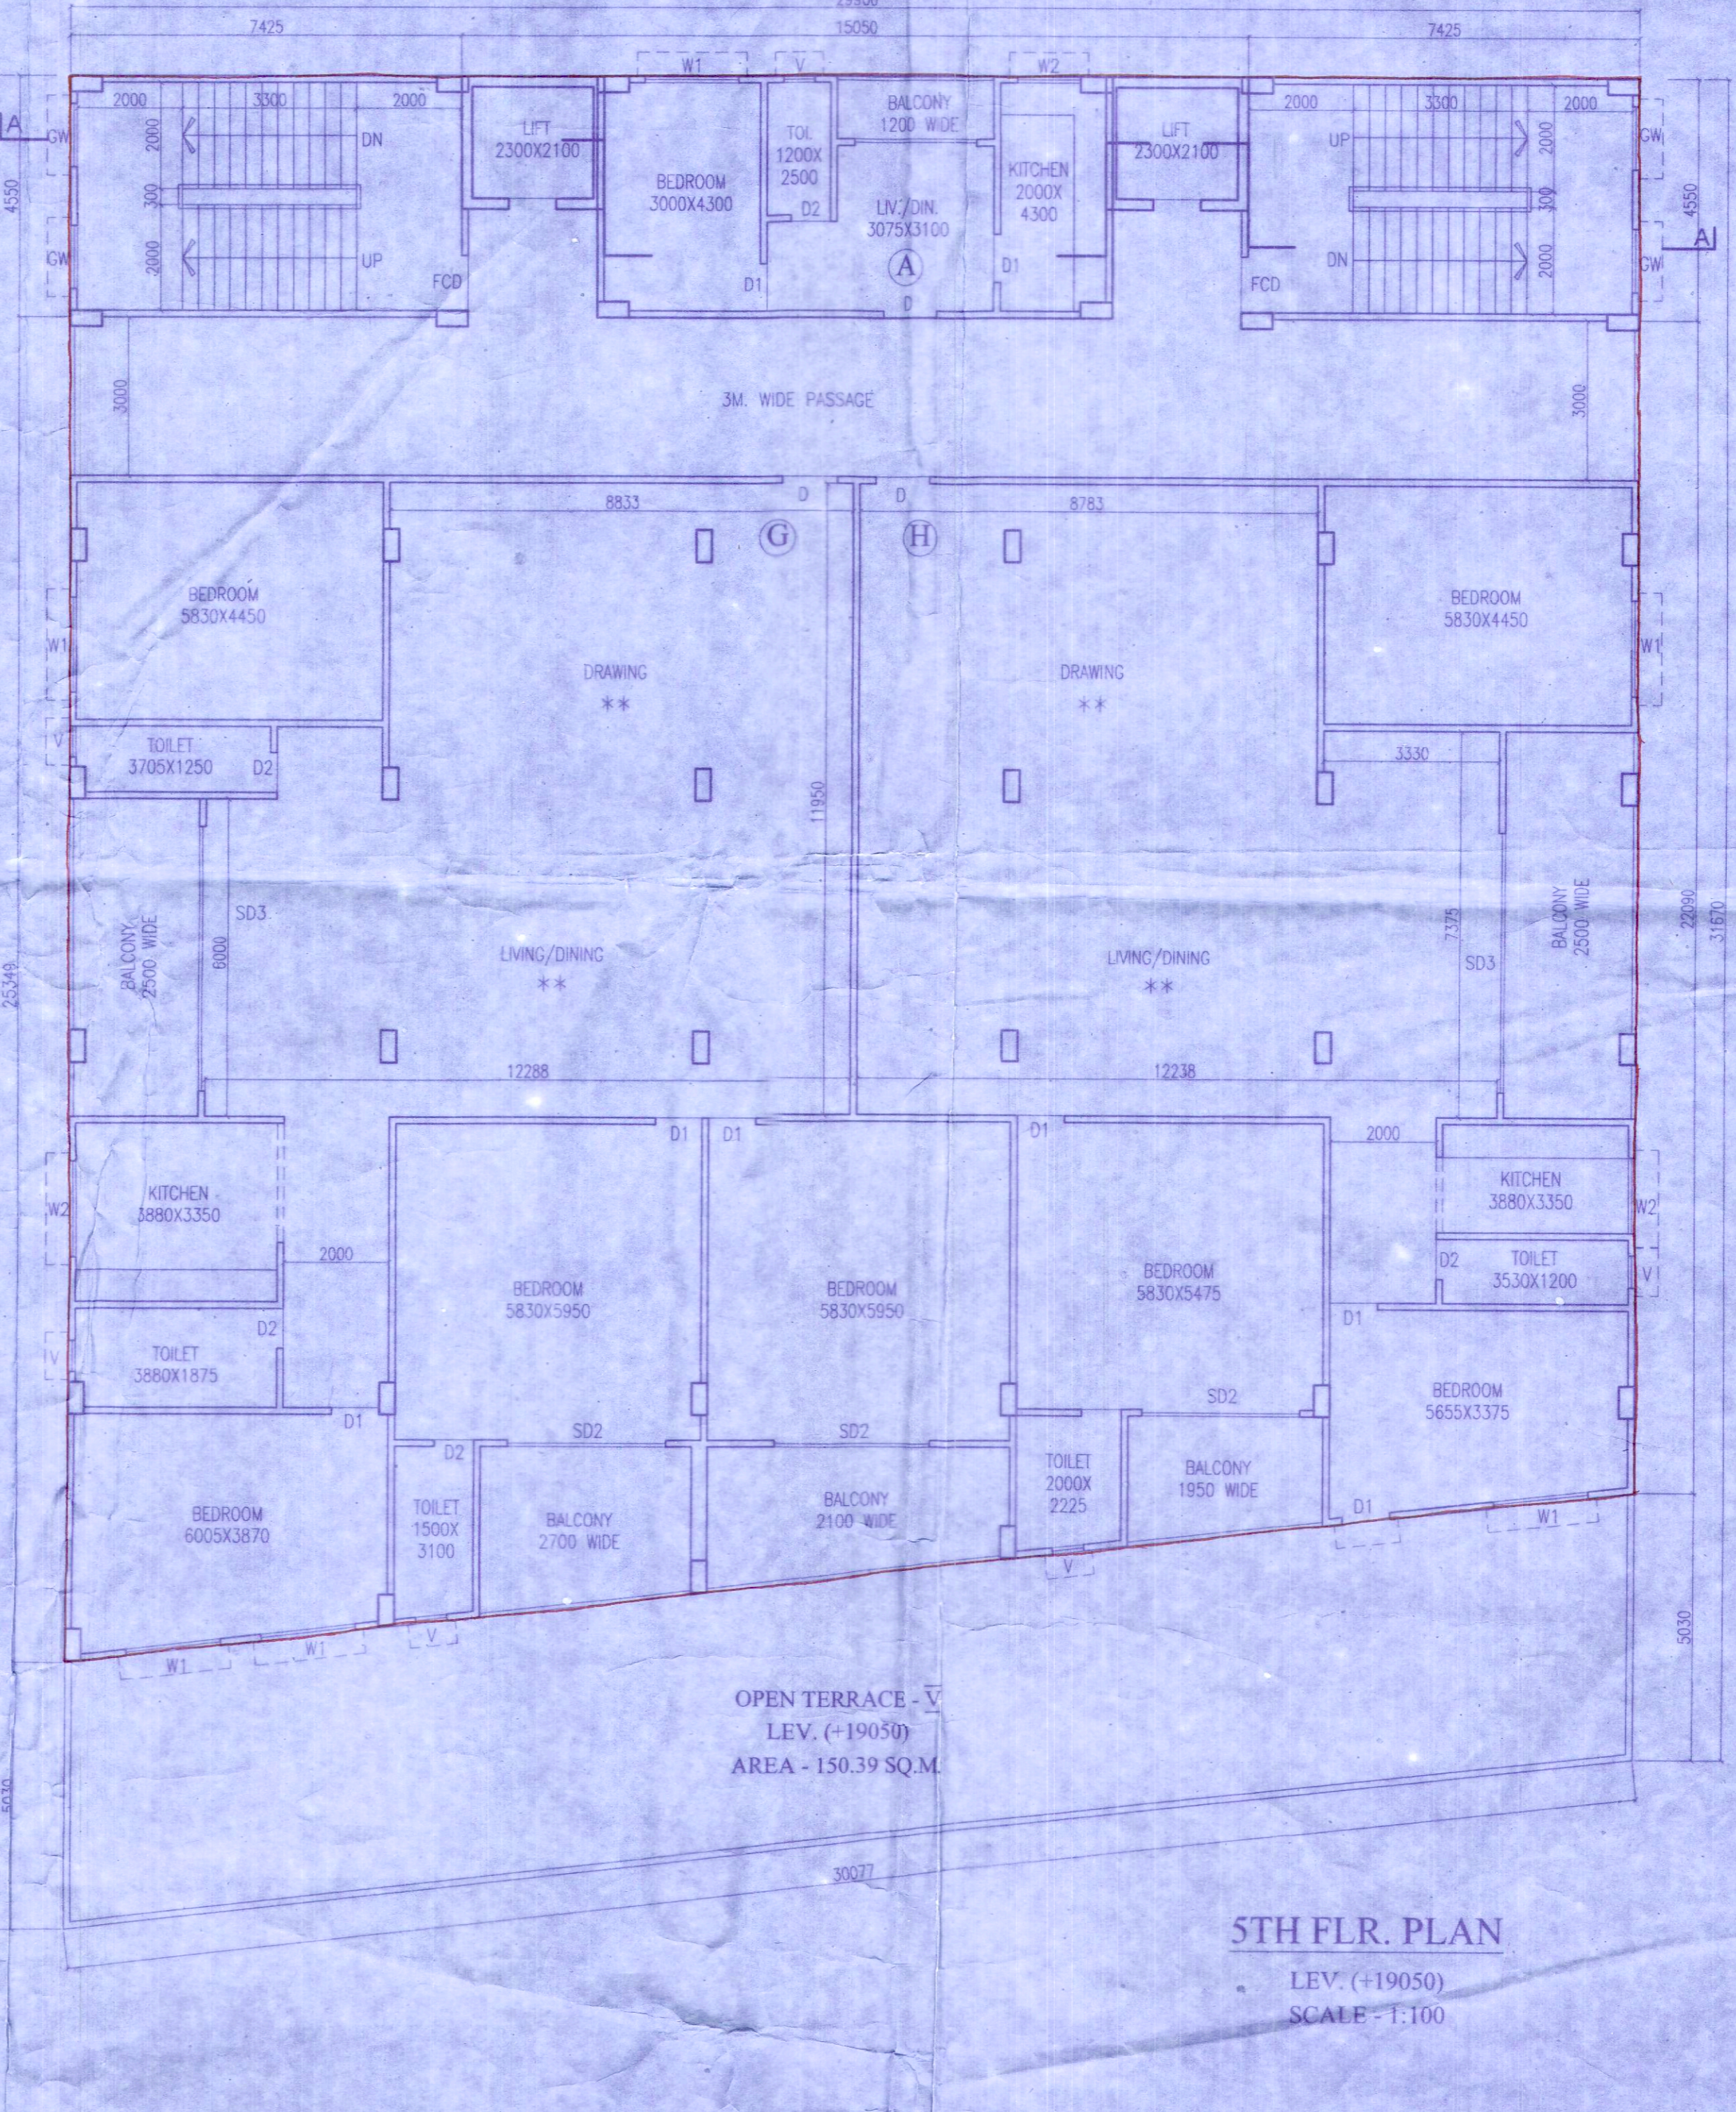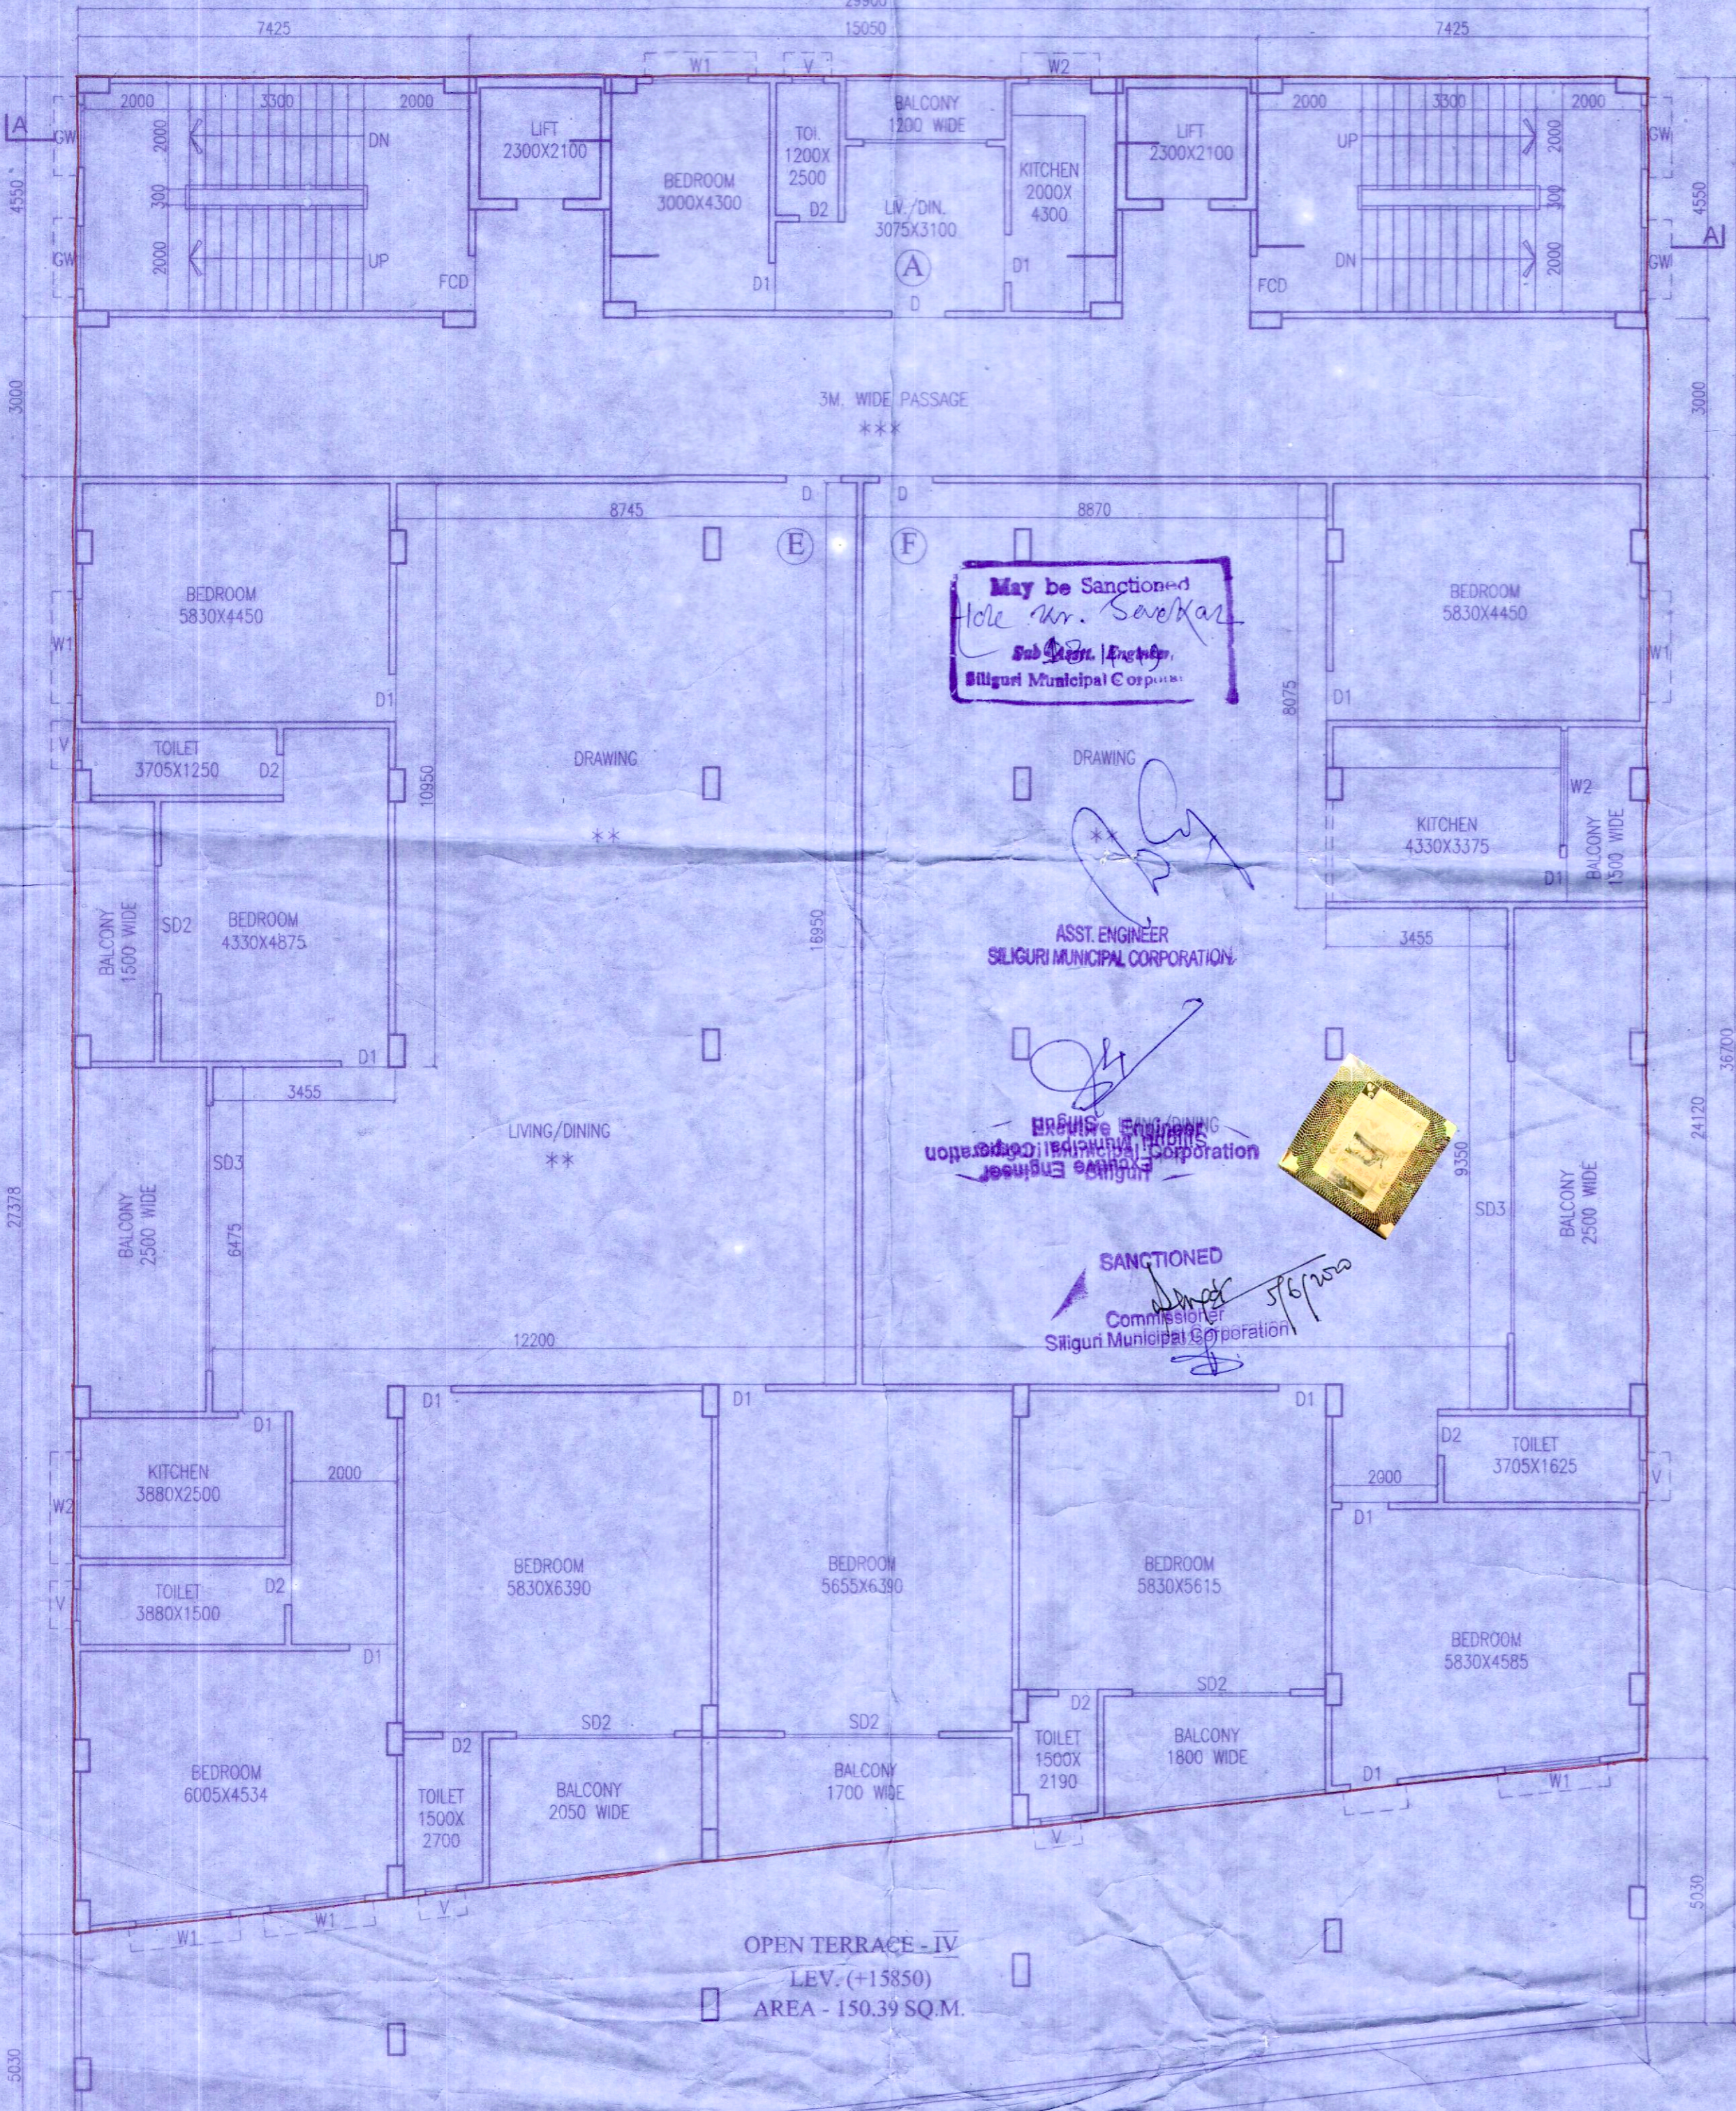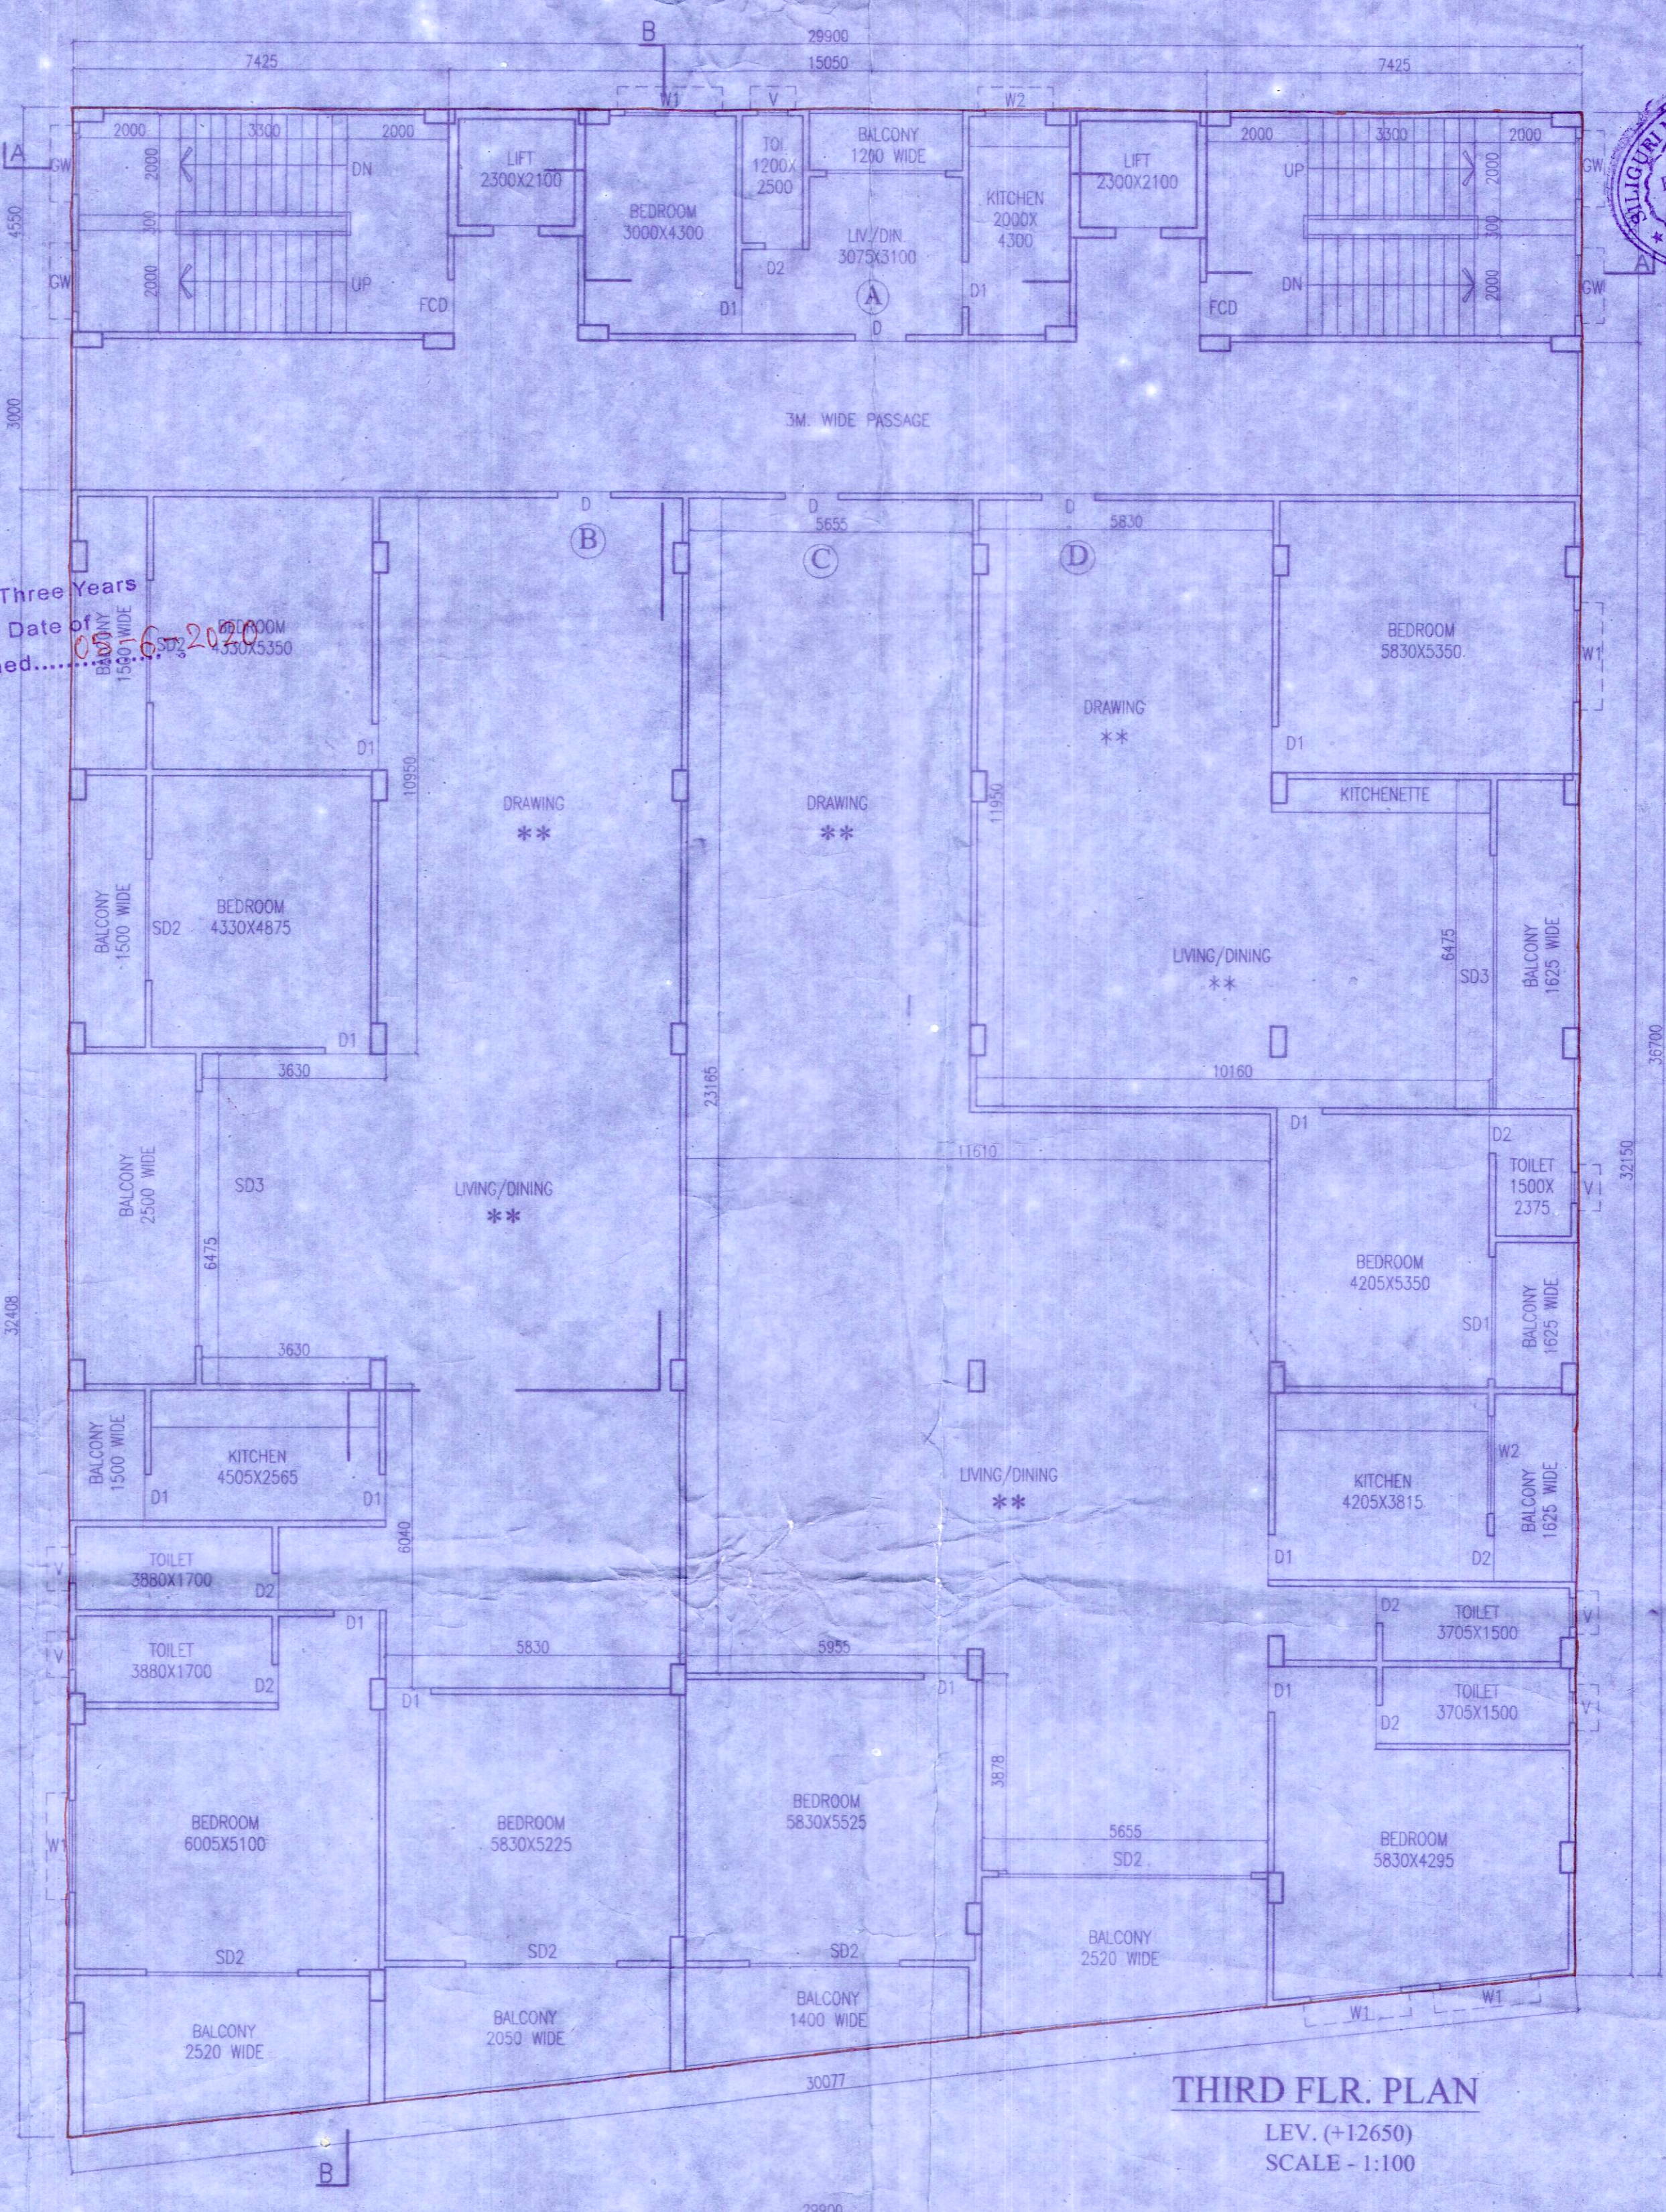

May be Sanctioned
Note Mr. Sankar
Siliguri Municipal Corporation

ASST. ENGINEER
SILIGURI MUNICIPAL CORPORATION

SANCTIONED
Committee
Siliguri Municipal Corporation

DECLARATION BY OWNER
I DO HEREBY DECLARE THAT THE BUILDING PROPOSED FOR CONSTRUCTION
SHALL BE SUPERVISED BY THE L.B.S./L.B.A. SIGNING THE BUILDING PLAN
APPLICATION OR IN HIS ABSENCE BY ANY OTHER L.B.A./L.B.S. OF THE
APPROPRIATE CATEGORY AND AS APPROVED BY THE AUTHORITY.

Sushil Kumar Bhupal
SIGNATURE OF OWNER

DECLARATION BY GEO TECHNICAL ENGG.
I DO HEREBY CERTIFY THAT THE FOUNDATION & SUPERSTRUCTURE OF THE
PROPOSED BUILDING ON THE PLOT NO. 361 (R.S.) WARD NO. 25 UNDER THE
JURISDICTION OF SILIGURI MUNICIPAL CORP. AUTHORITY, HAVE BEEN PERSONALLY
INSPECTED BY ME AND WILL MAKE SUCH FOUNDATION AND SUPERSTRUCTURE SAFE
IN ALL RESPECT INCLUDING THE CONSIDERATION OF BEARING CAPACITY AND
SETTLEMENT OF SOIL AND OTHER CONDITIONS, IF ANY CONFORMING TO ALL
STIPULATIONS OF ALL RELEVANT CODES OF PRACTICE AND NATIONAL BUILDING
CODE.

Soumen Adak
Structural Engineer, Class-1
SMC, Emp. No. - 24
Address - E-25/10, Mahan Abasan
EXT. P. P. ROAD, KANAILA-700107
Mob No. - 9331002467
soumen_eng@yahoo.com

SIGN. OF STRUCTURAL ENGG.
CERTIFIED FOR SOIL ONLY
Er. B. C. MONDOL
S.M.C. Emp. No. 146 (Geotech)
Khanaila, Siliguri-735148
Mob. No. 94344-5741
email-technicianbkd@gmail.com
SIGN OF GEO-TECH ENGG.

DECLARATION BY L.B.S./L.B.A.
I DO HEREBY CERTIFY THAT THE PLANS, ELEVATION, SECTION AND OTHER
STRUCTURAL DETAILS OF THE PROPOSED BUILDING ON THE PLOT NO. 361 (R.S.),
WARD NO. 25 UNDER THE JURISDICTION OF SILIGURI MUNICIPAL CORP.
AUTHORITY, HAVE BEEN PREPARED IN CONFORMITY WITH ALL RELEVANT
PROVISIONS UNDER THE WESTBENGAL MUNICIPAL BUILDING RULES 2007. THIS IS
ALSO TO CERTIFY THAT ALL RELEVANT NO OBJECTION CERTIFICATE FROM THE
RESPECTIVE AUTHORITIES SUCH AS FIRE AND EMERGENCY SERVICES, AIRPORT
AUTHORITY, P.W. DEPT, CONTROL BOARD, TELECOMMUNICATION DEPT., ETC ARE
ALSO PRODUCED WITH THE APPLICATION FOR SIGNING OF THIS PLAN TO
CONSTRUCTION/RECONSTRUCTION, ADDITION TO ALTERATION ON THE SAID PLOT.

Pritham Deo
PRITHAM DEY (B. Arch.)
Consulting Architect
CA/2006/39076

TITLE -
1ST TO 4TH FLOOR PLAN
DRAWN - SODRAV SCALE - AS SHOWN
CHKD. - S.M. SHEET NO. - 02/04

Subrata Majumder
Consultant Planner
Majumder & Associates
Cont. - +91-9832020204, +91-9933525661