




FRONT ELEVATION
SCALE-1"=8'-0"

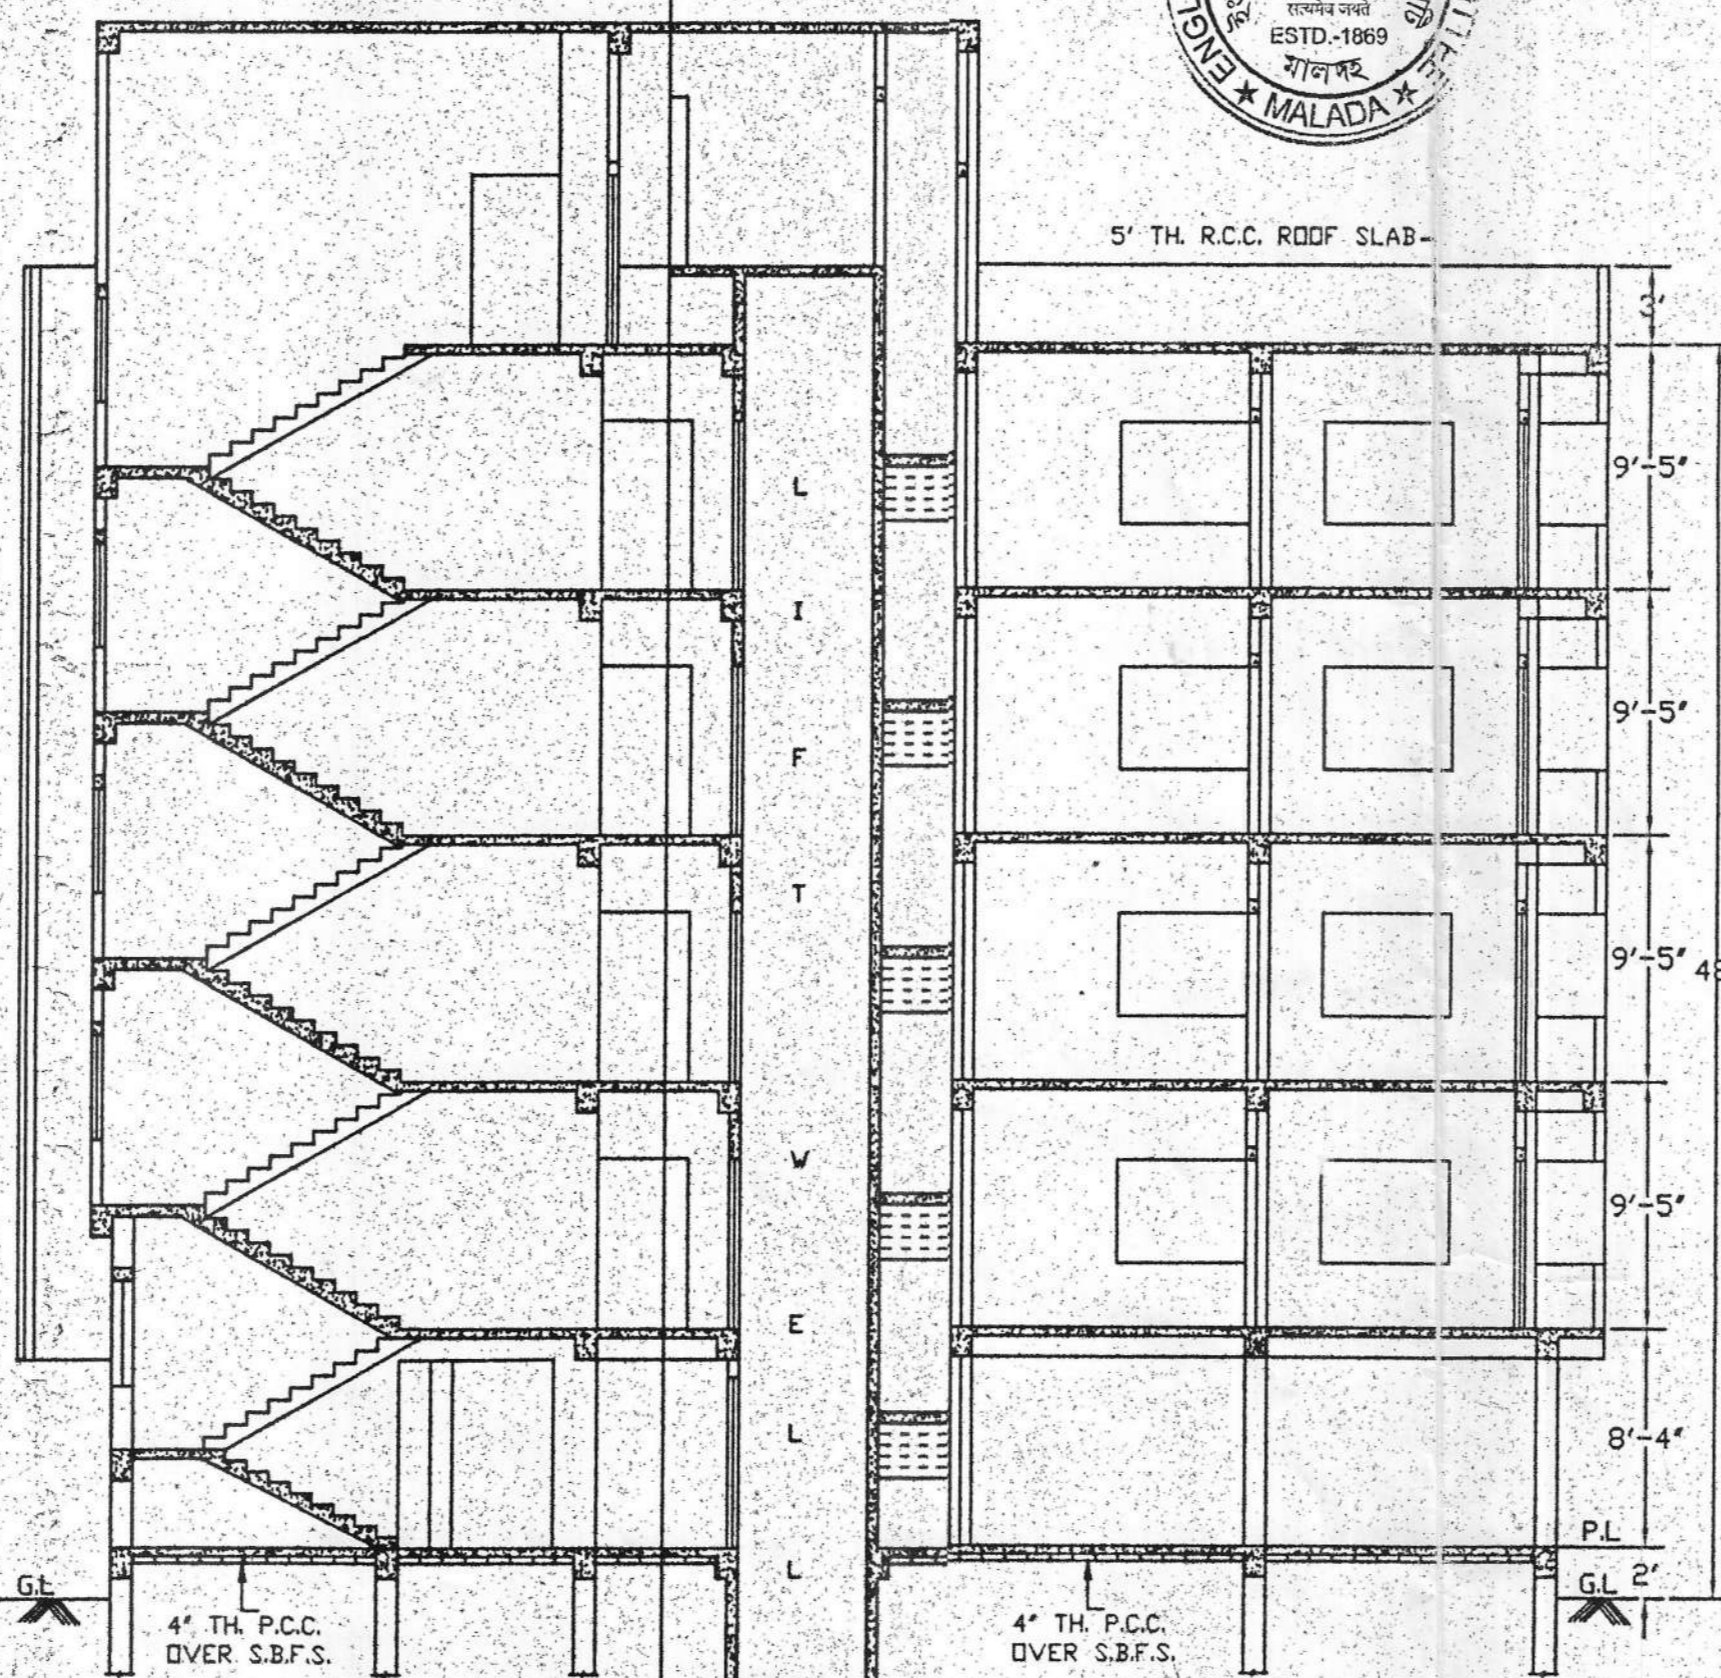


SECTION ON A-A
SCALE-1"=8'-0"

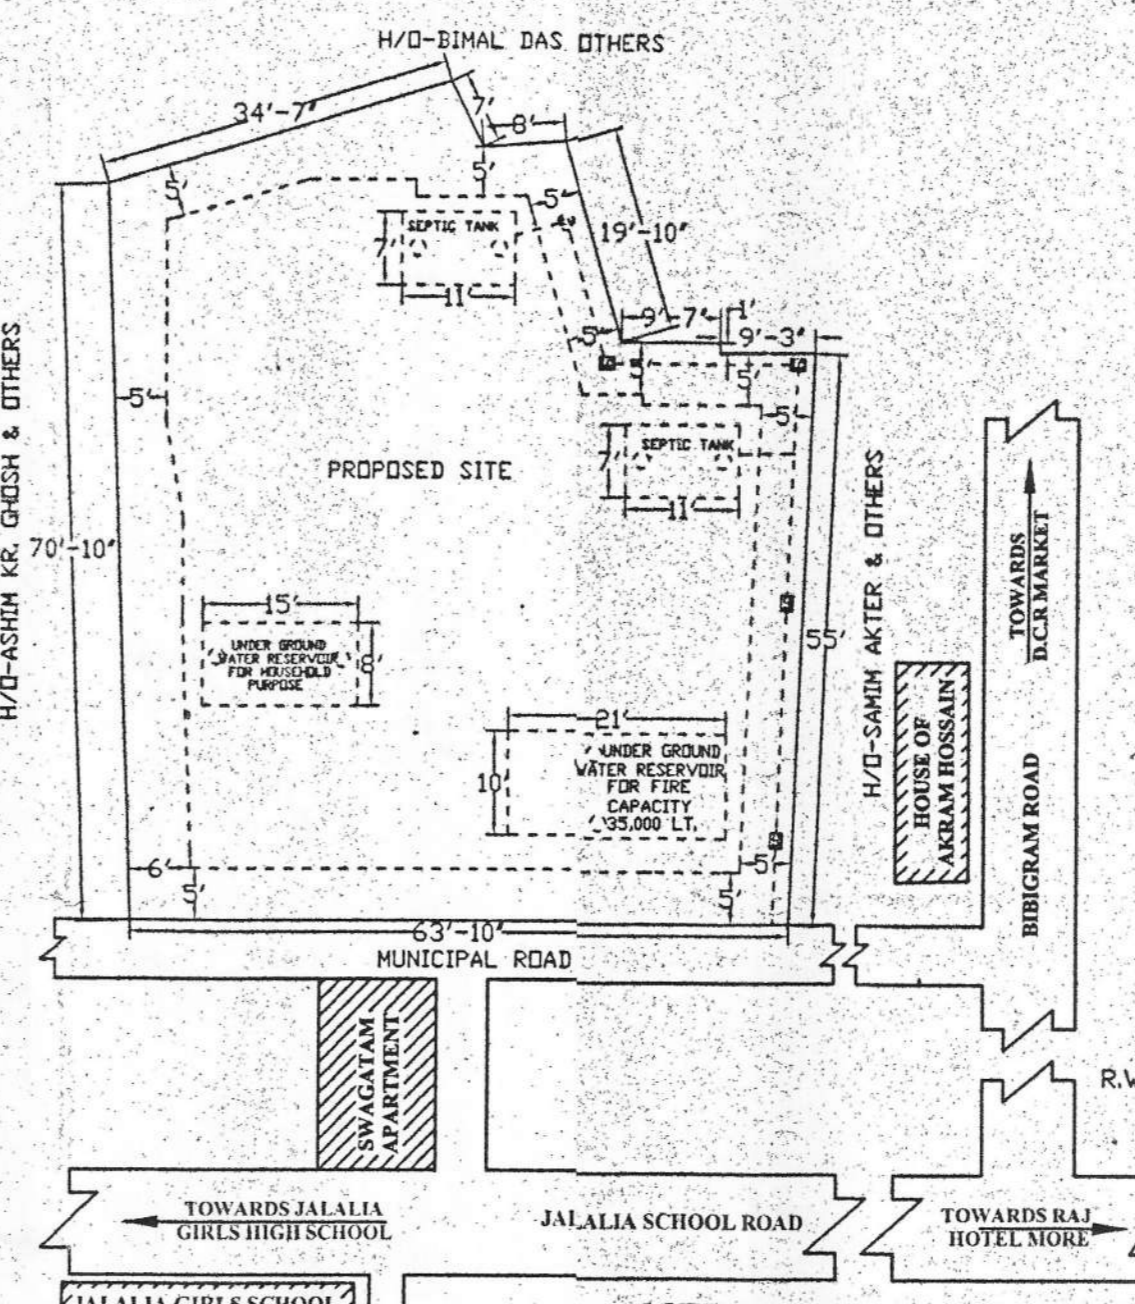


SITE PLAN
SCALE-1"=20'-0"

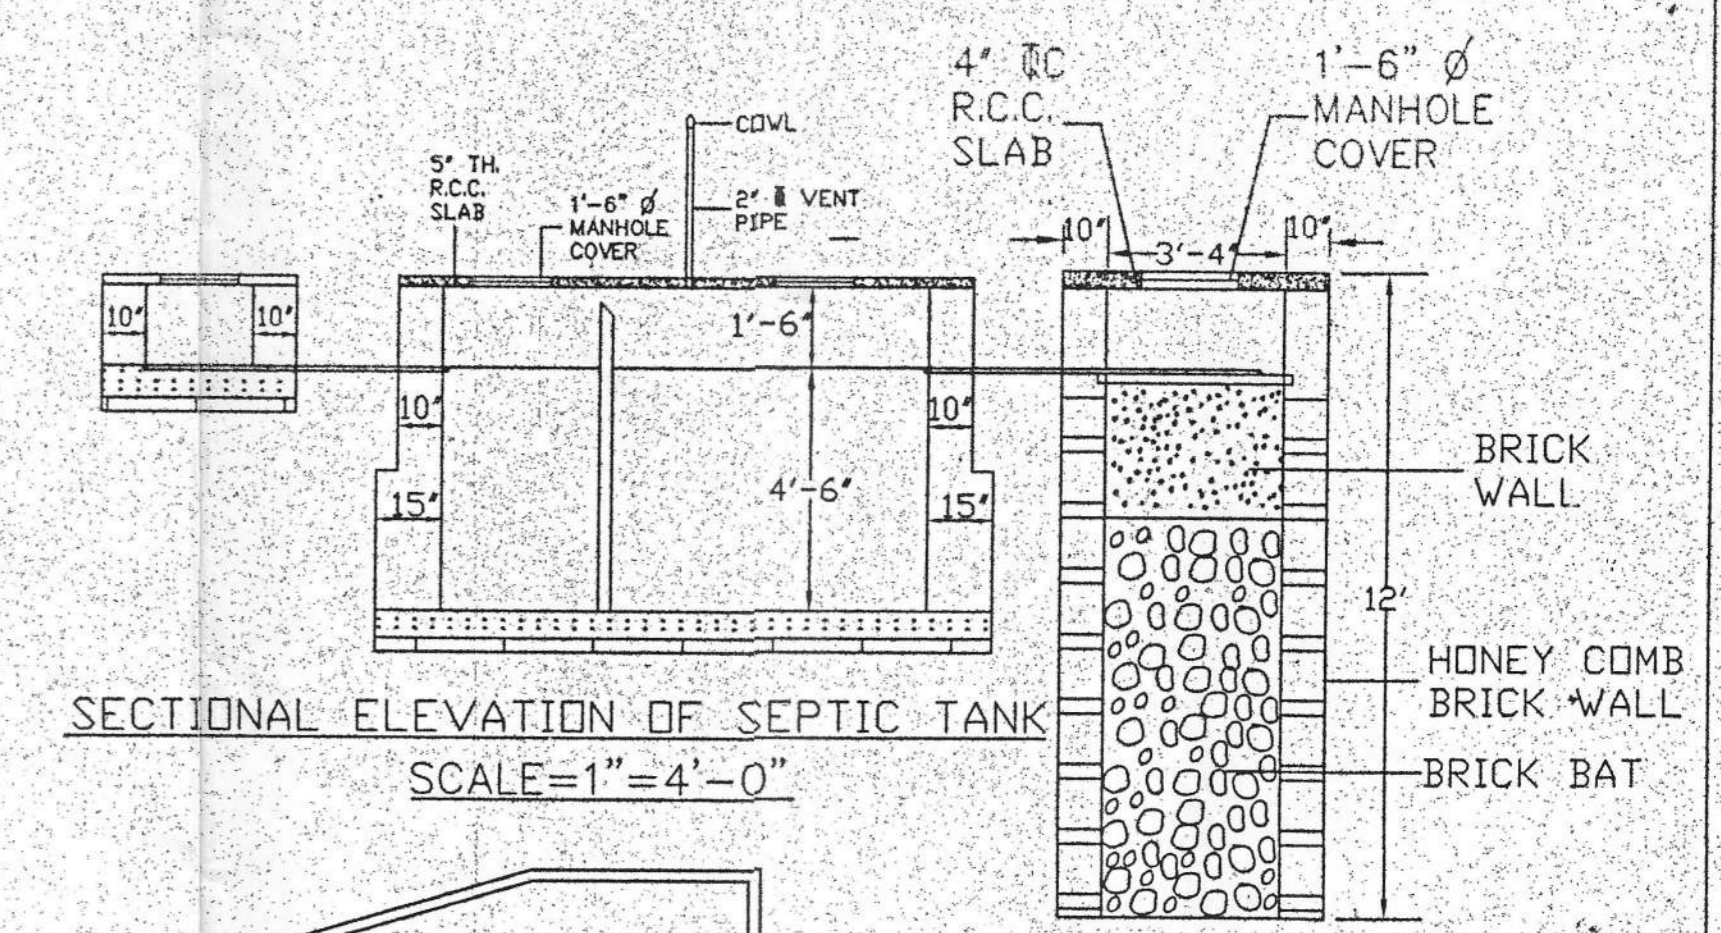


SECTIONAL ELEVATION OF SEPTIC TANK
SCALE-1"=4'-0"

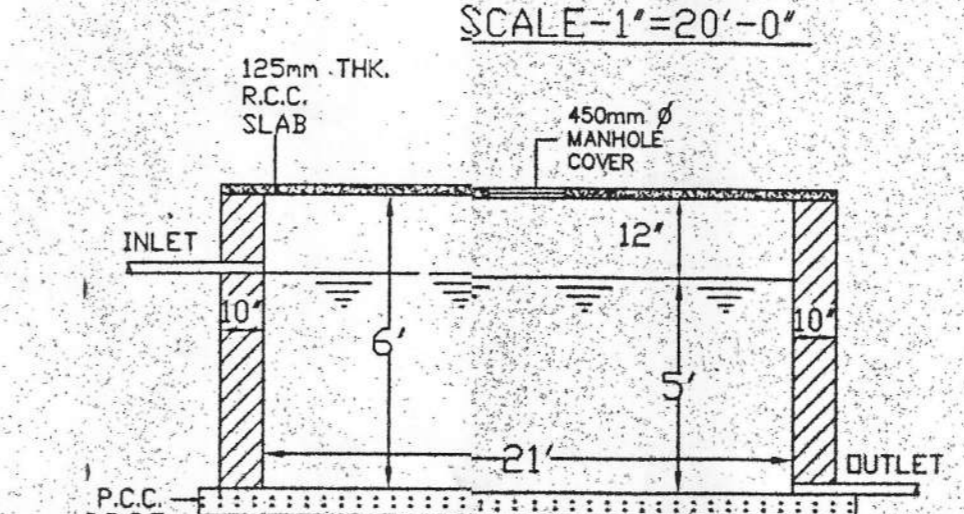


CAPACITY 35110 LT.
SECTIONAL ELEVATION OF
UG. RESERVOIR FOR FIRE
SCALE-1"=4'-0"

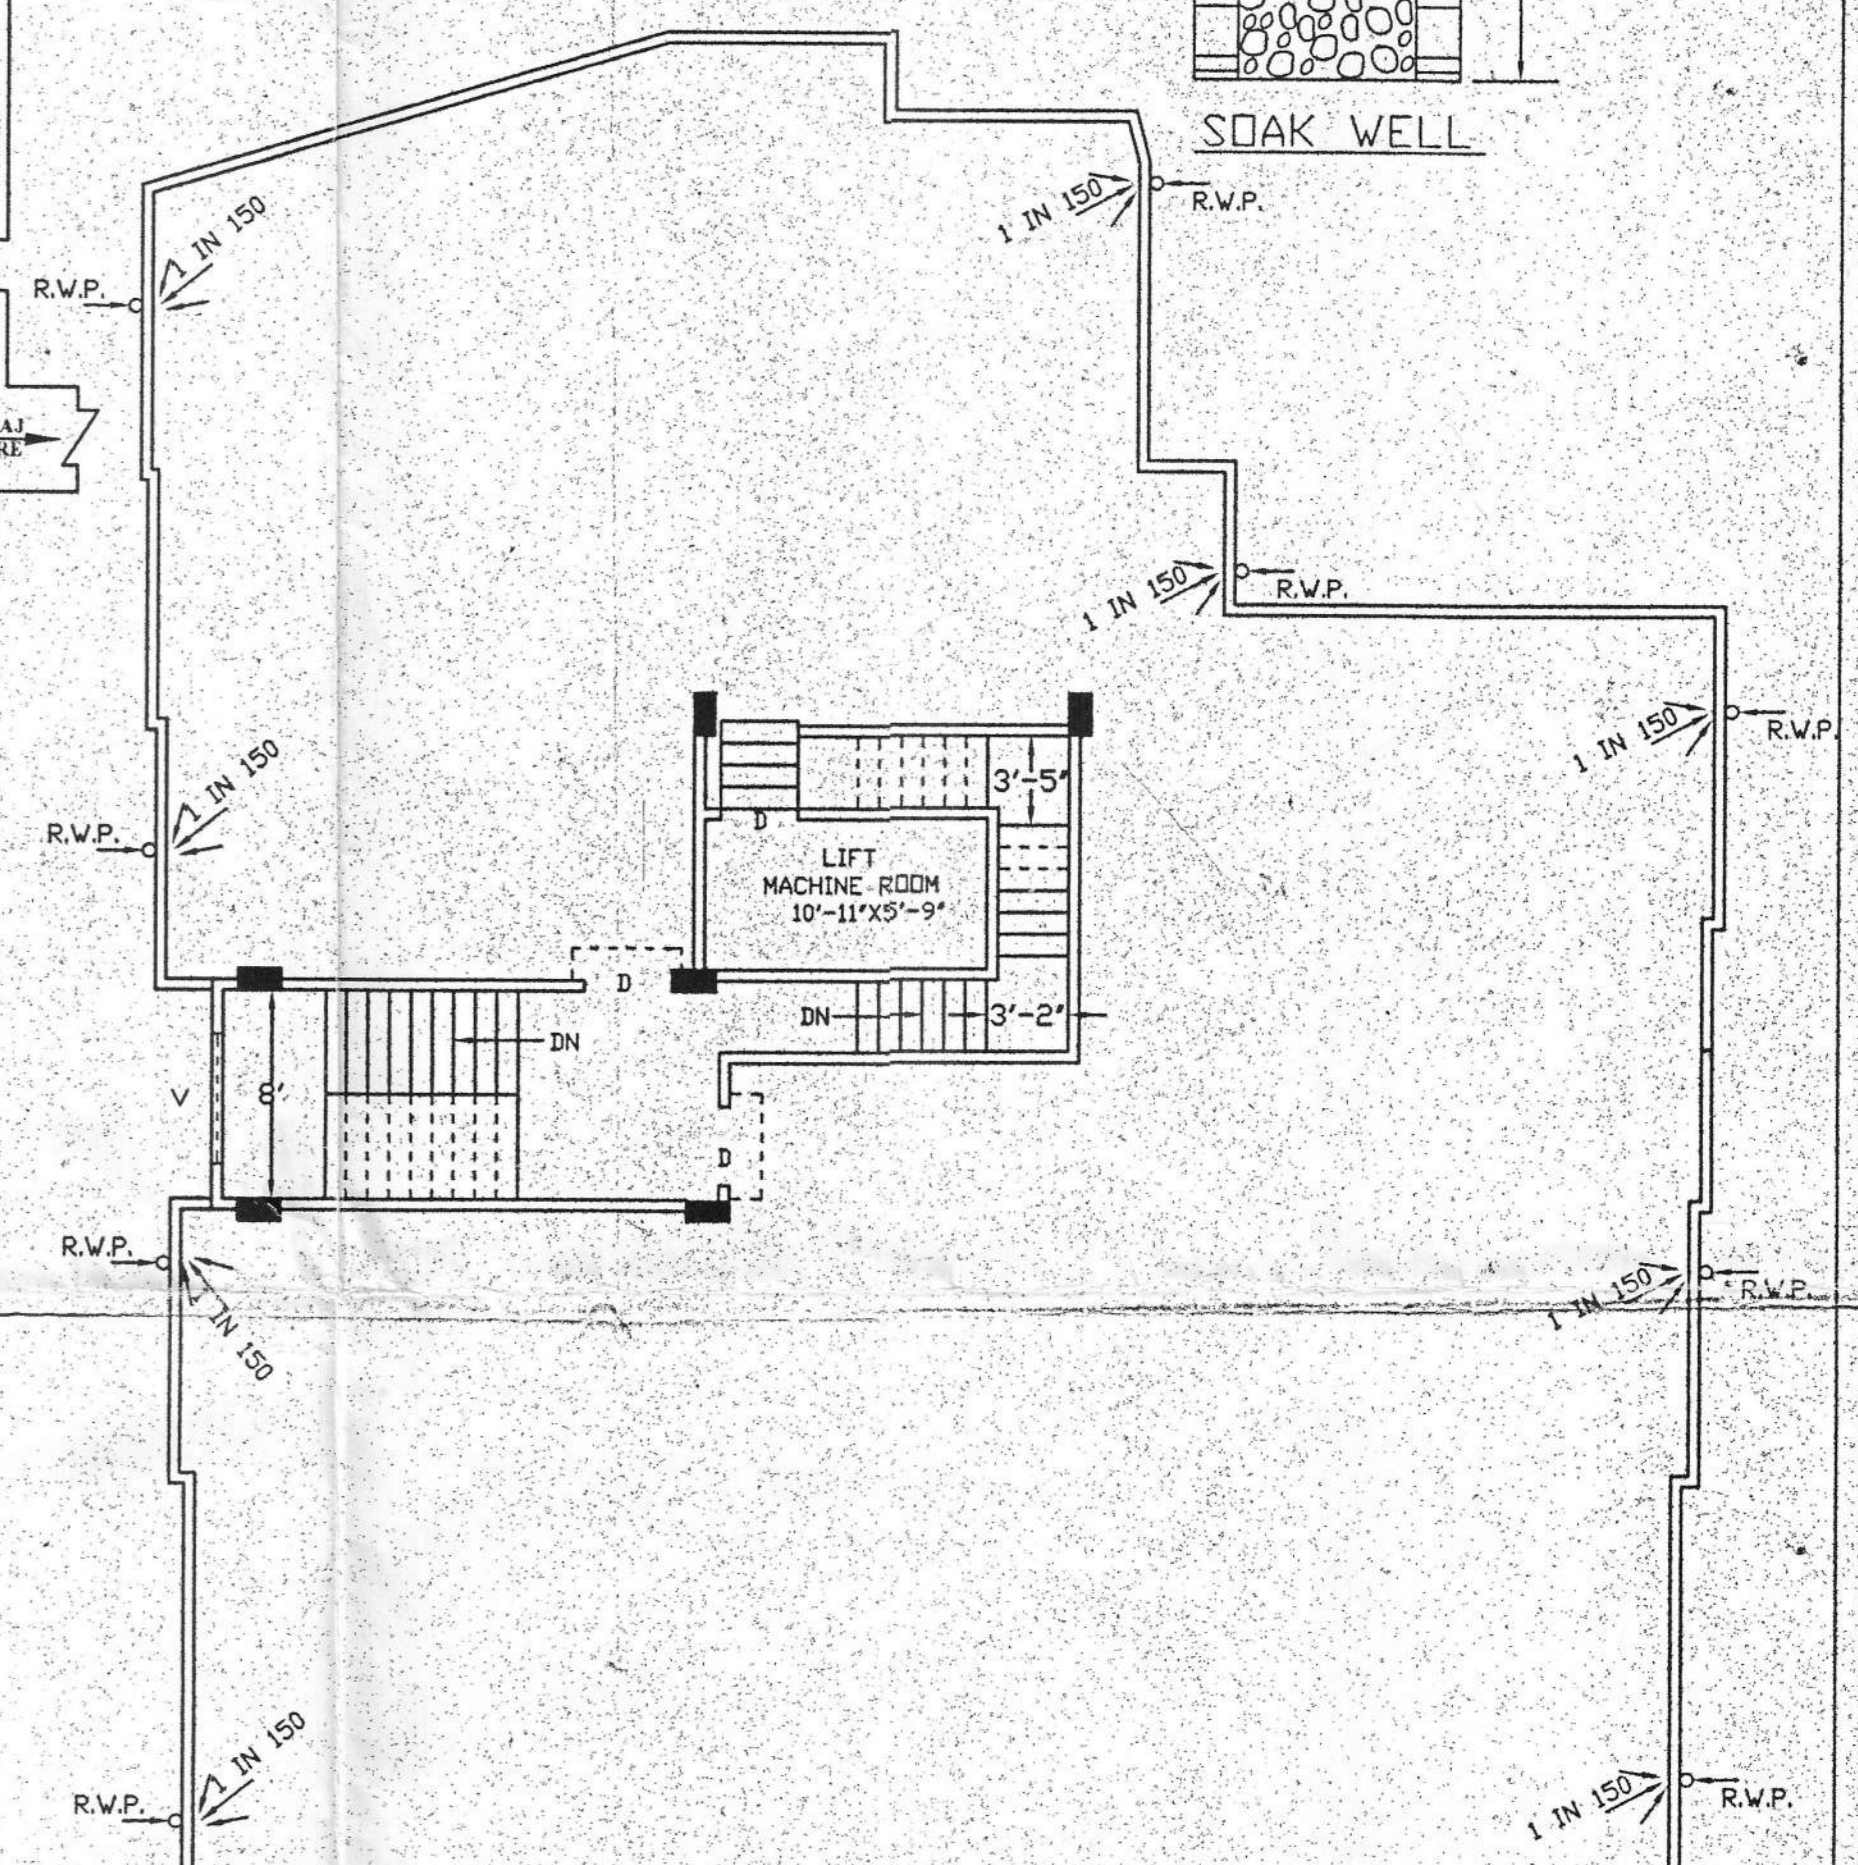

ROOF PLAN
SCALE-1"=8'-0"

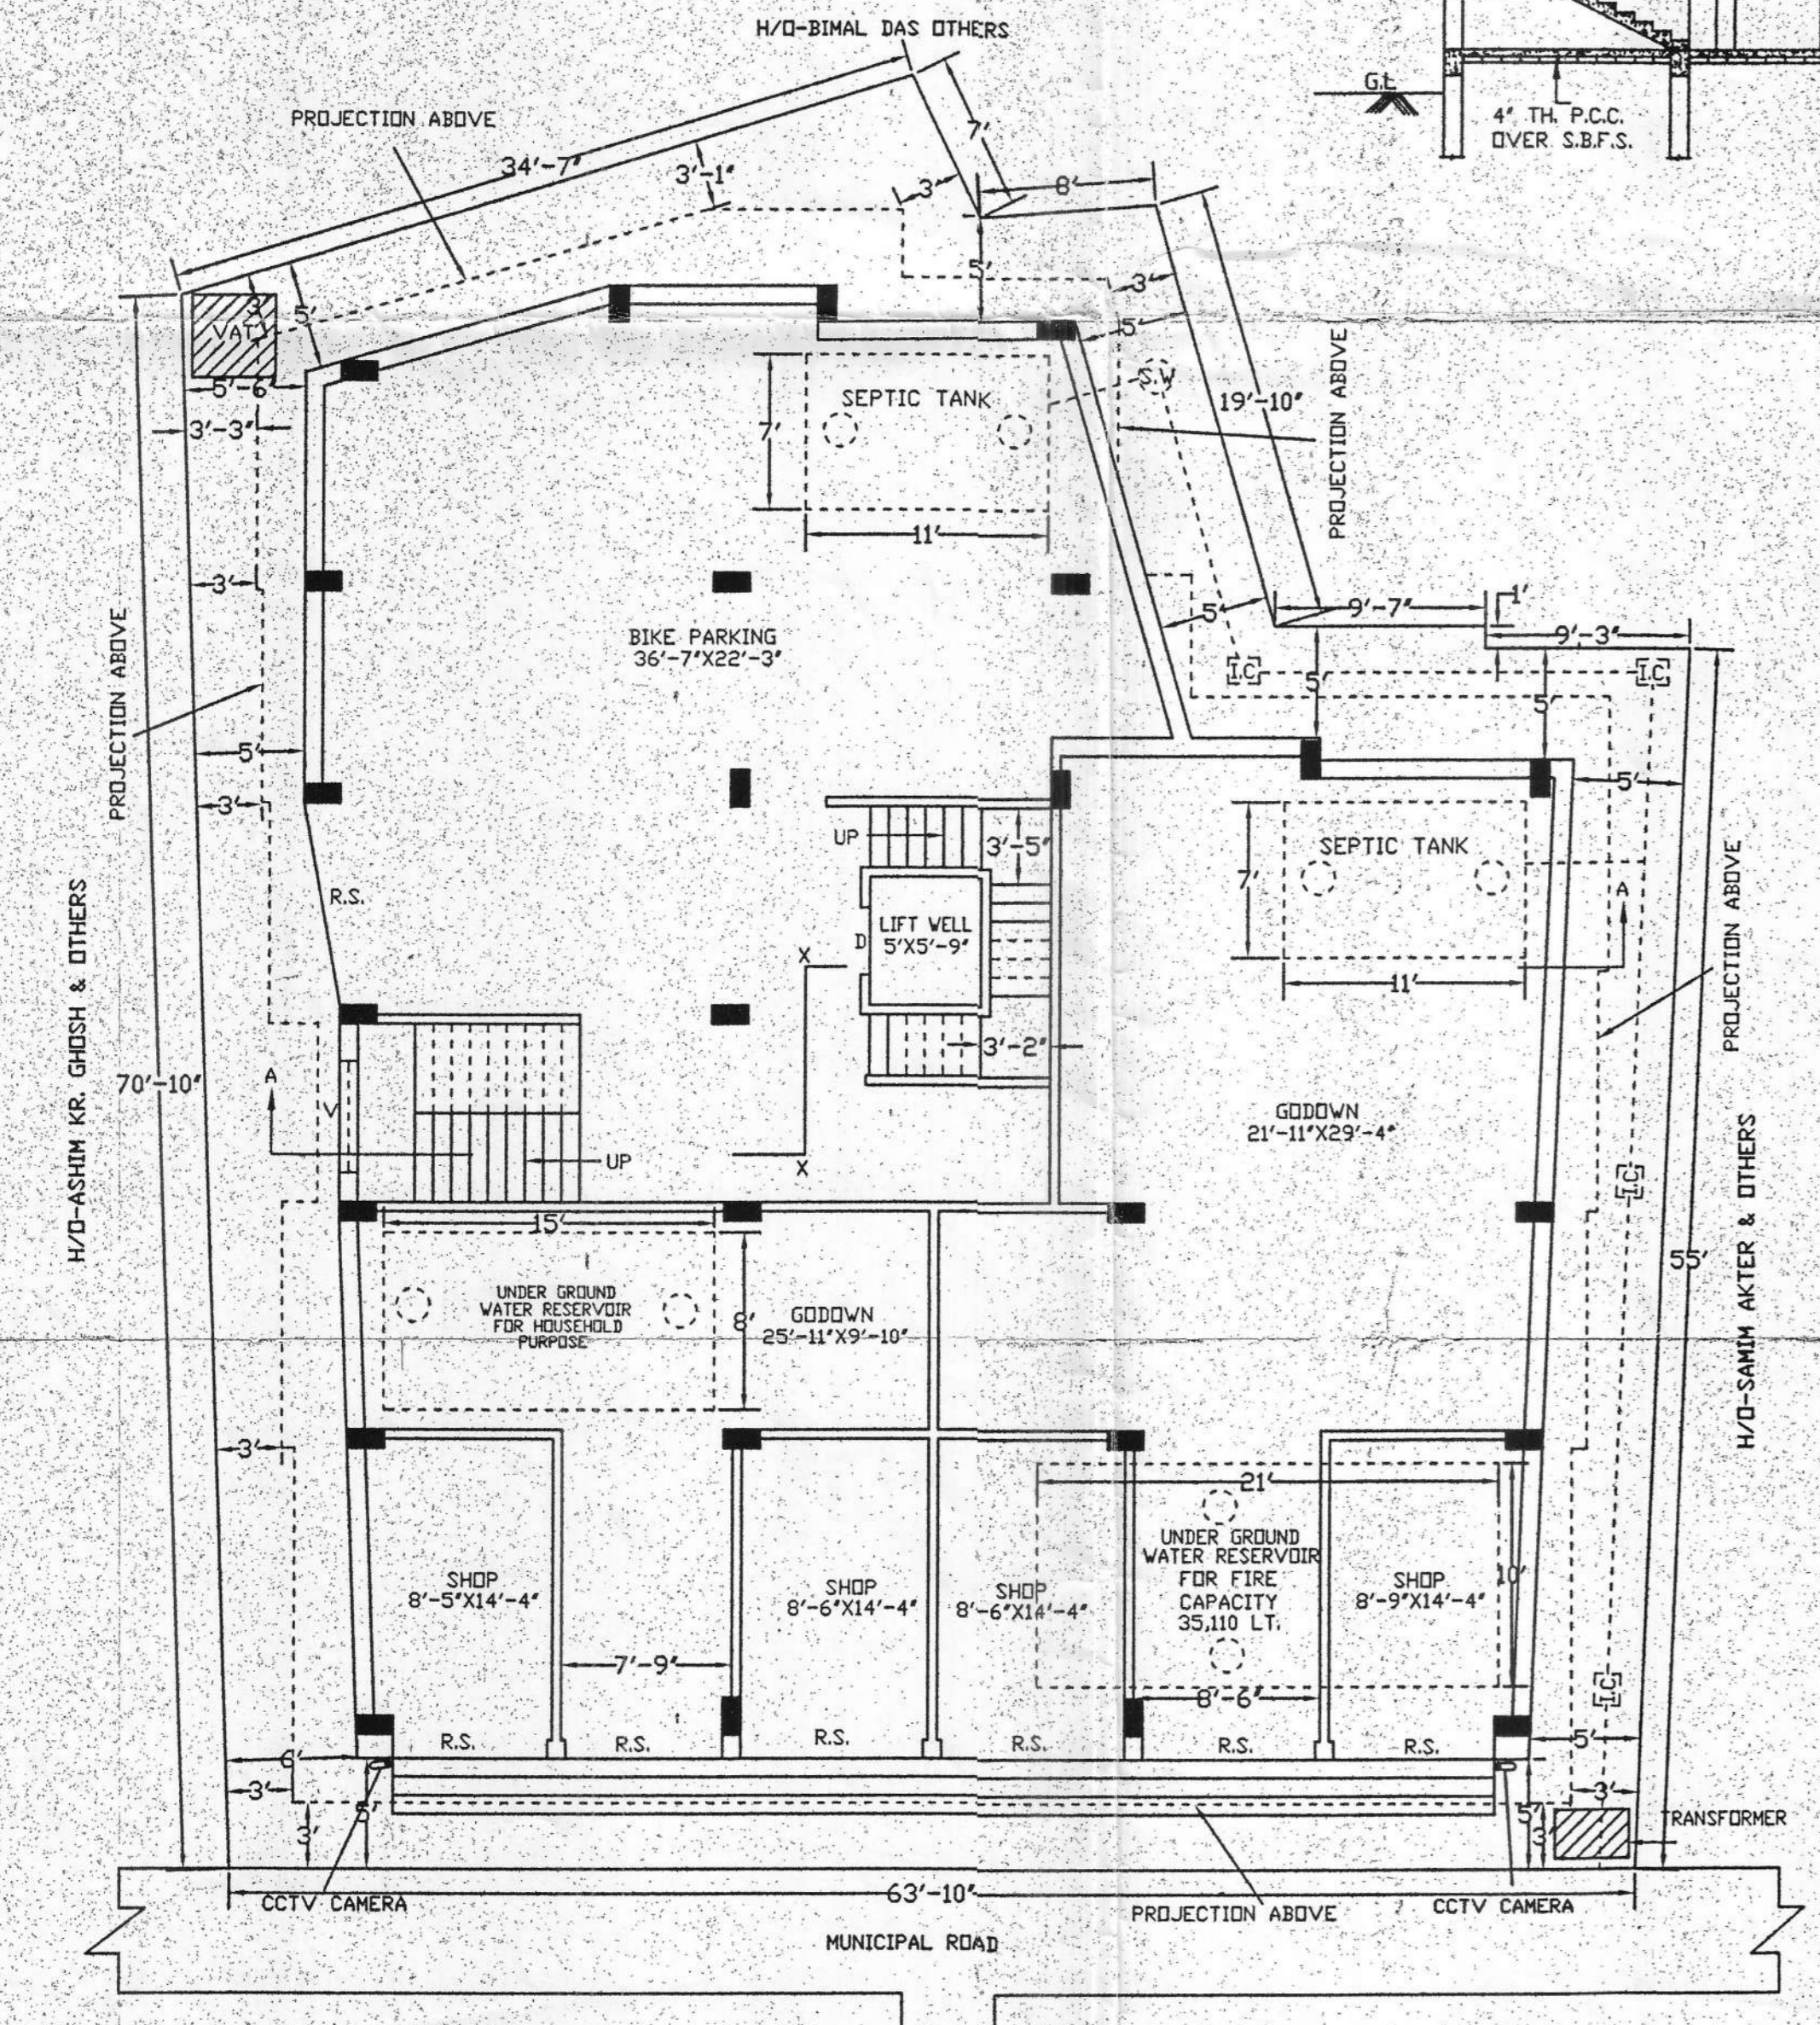


PROPOSED GROUND FLOOR PLAN
SCALE-1"=8'-0"

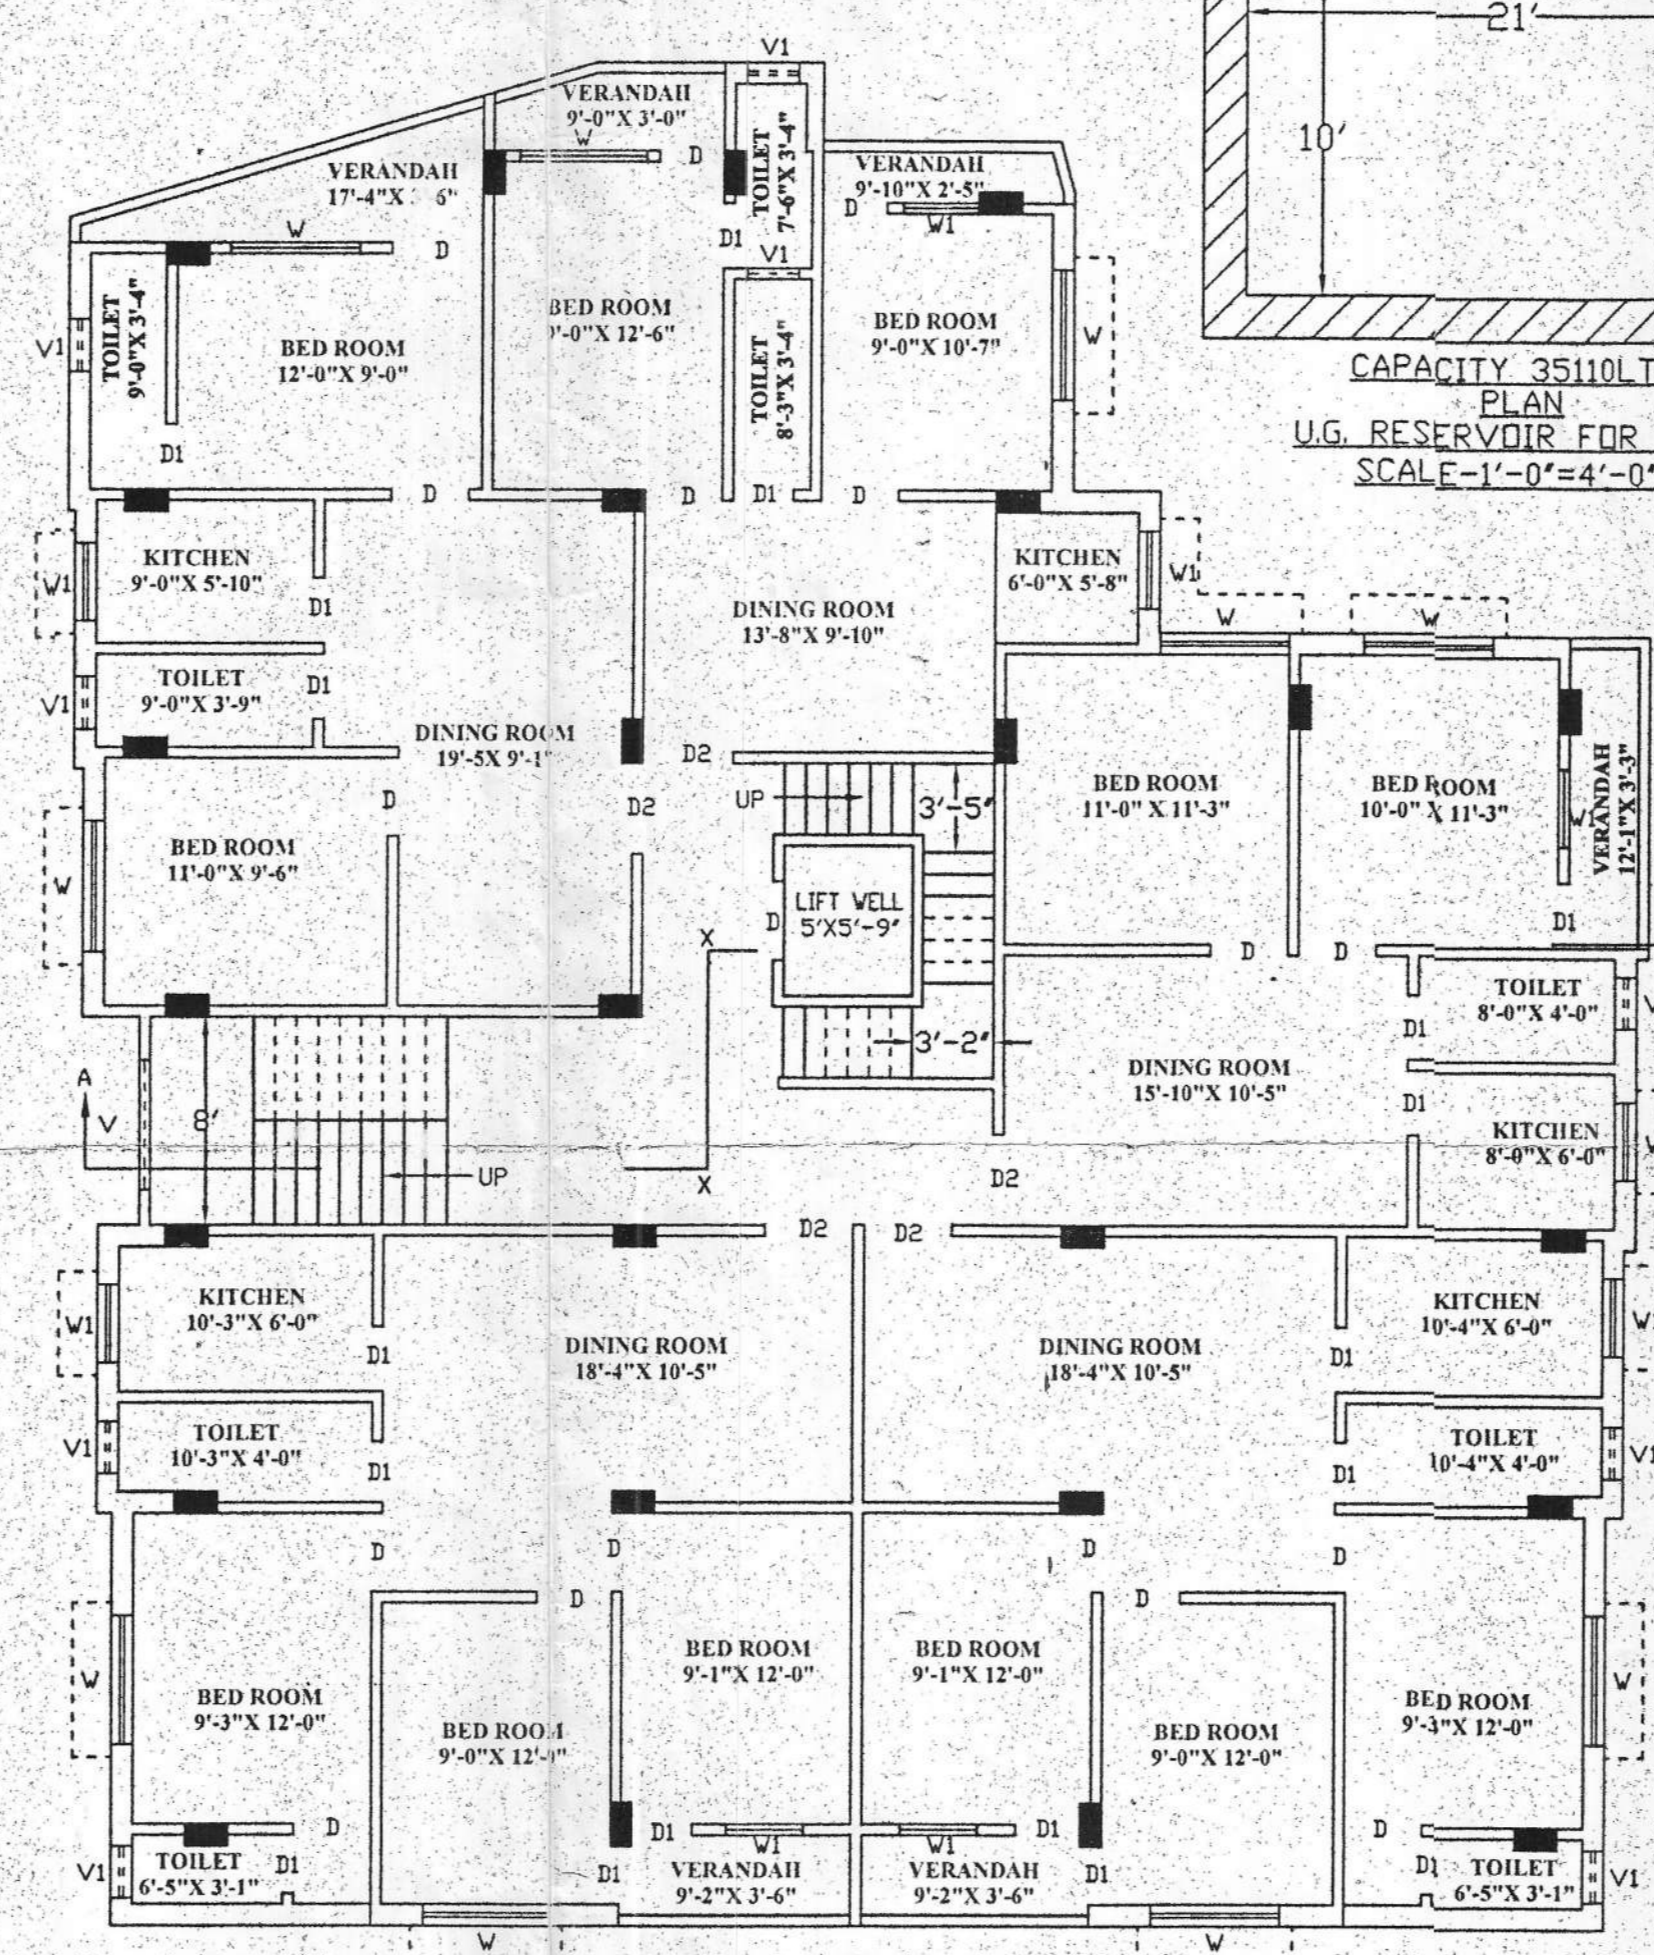

PROPOSED 1ST, 2ND, 3RD, 4TH FLOOR PLAN
SCALE-1"=8'-0"

NOTES:-
SCALE-1"=8'-0", 1"=4'-0", 1"=20'-0"

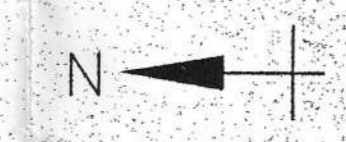

SCHEDULE OF OPENING:

TYPE		SIZE
DOOR:	D	3'X6'-6"
	D1	3'X6'-6"
	D2	3'-6"X6'-6"
WINDOW:	W	5'X4'
	W1	3'X4'
VENTILATOR:	V	3'X4'
ROLLING SHUTTER:	V1	2'X1'-6"
	R.S.	8'-6"X7'

SIG. OF OWNER:

1) Meloy Basak
2) Toral Kanti Basak

MUNICIPAL DRAWING:

PROPOSED (G+4) STORIED BUILDING OF
1) SRI MALAY BASAK,
2) SRI MRINAL KANTI BASAK,
BOTH S/O-LATE MURARI MOHAN BASAK,
AT BIBIGRAM(N), MOUZA-MAHESMATI,
J.L. NO.-66, KH. NO.-R.S.-539, 540,
L.R.-5151, 5152, DAG NO.-R.S.-844, 845,
846, L.R.-6185, W. NO.-16,
H. NO.-114/96/85, UNDER ENGLISH BAZAR
MUNICIPALITY, DIST.-MALDA.

LAND AREA =10.69 DEC.
PROPOSED P.A OF GR. FL. =3236.56 SFT.
PROPOSED P.A OF 1ST. FL. =3729.89 SFT.
PROPOSED P.A OF 2ND. FL. =3729.89 SFT.
PROPOSED P.A OF 3RD. FL. =3729.89 SFT.
PROPOSED P.A OF 4TH. FL. =3729.89 SFT.

PREPARED BY:

Santanu Mandal
LBS-I & Structural Engineer-II
Reg. No.-EBM/PW/131/139
Krishna Kallitola, Malda.