


1. ALL DIMENSIONS ARE IN MM UNLESS OTHERWISE MENTIONED.
2. ALL EXTERNAL WALLS ARE 200x250 THK & INTERNAL WALLS 150x125 THK & 150 THK IF NOT STATED IN 1:4 CENTIMETER SAND MORTAR.
3. ALL PROJECTIONS ARE 500 MM (MAX).
4. DEPTH OF UNDERGROUND WATER RESERVOIR SHOULD NOT BE LESS THAN 1.50 M.
5. GRADE OF CONCRETE AND GRADE OF STEEL USED ARE (M20 & F450) RESPECTIVELY.
6. ALL STRUCTURAL MEMBERS SHALL BE PROVIDED WITH APPROPRIATE REINFORCEMENT AS PER IS 456:2000.
7. FOR SPECIFICATION OF MATERIALS, WORKMANSHIP N.E.C. SHALL BE APPLIED.
8. OPEN TERRACE WITH LIME TERRACING OF RATIO 1:2:7.
9. DAMP PROOF COURSE TO BE PROVIDED WITH P.C.C.(1:2:4) IN ALL WALLS & FLOOR SLABS.
10. THE BUILDING SHALL BE STRUCTURALLY SAFE FOR HANDLING THE LOAD OF HEAVY VEHICLES LIKE FIRE TENDERS.

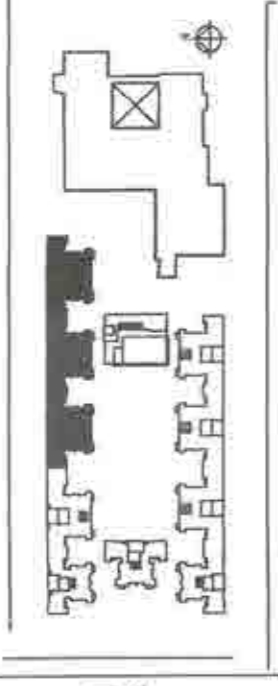

TYPE	DIMENSION
D1	1050x2250
D2	1050x2250
SITANU BHATTACHARYA
 ENROLLMENT NO. 1957/INDIA/19/0005
 REGISTERED ARCHITECT
 INDIAN CRAFT VILLAGE TRUST
 RAJAKHARNA (TRUSTE)


(AUTHORISED SIGNATORY)
 FOR INDIAN CRAFT VILLAGE TRUST
 2/A, SAKET BBS ROAD, KOLKATA-700020

SITANU BHATTACHARYA
 ARCH/INDIA/10/00011
 REGISTERED ARCHITECT
 CERTIFIED THAT THE ARCHITECTURAL DRAWINGS AND DESIGN OF BOTH THE FOUNDATION AND SUPERSTRUCTURE OF THE BUILDING/BUILDINGS HAS BEEN MADE CONSIDERING THE SOIL TEST REPORT (AS PER THESE PROVISIONS) AND ALL POSSIBLE LOADS, SETBACKS AND THE MOMENTS GENERATED BY THE PROPOSED STRUCTURE AS PER THE BUREAU OF INDIA STANDARD AND SOIL TEST REPORT AND ENFORCEMENT CODE OF INDIA AND THESE PROVISIONS SHALL BE ADHERED TO DURING THE CONSTRUCTION.


UPAL SANKAR
 UPAL SANKAR
 CIVIL ENGINEER
 NO. 10, SAKET BBS ROAD, KOLKATA-700020
 CIVIL ENGINEER (REGD.)

UPAL SANKAR
 CIVIL ENGINEER
 NO. 10, SAKET BBS ROAD, KOLKATA-700020
 CIVIL ENGINEER (REGD.)

INDIAN CRAFT VILLAGE TRUST
 RESIDENTIAL ZONE - BLOCK A
 5TH FLOOR & 8TH FLOOR PLAN.

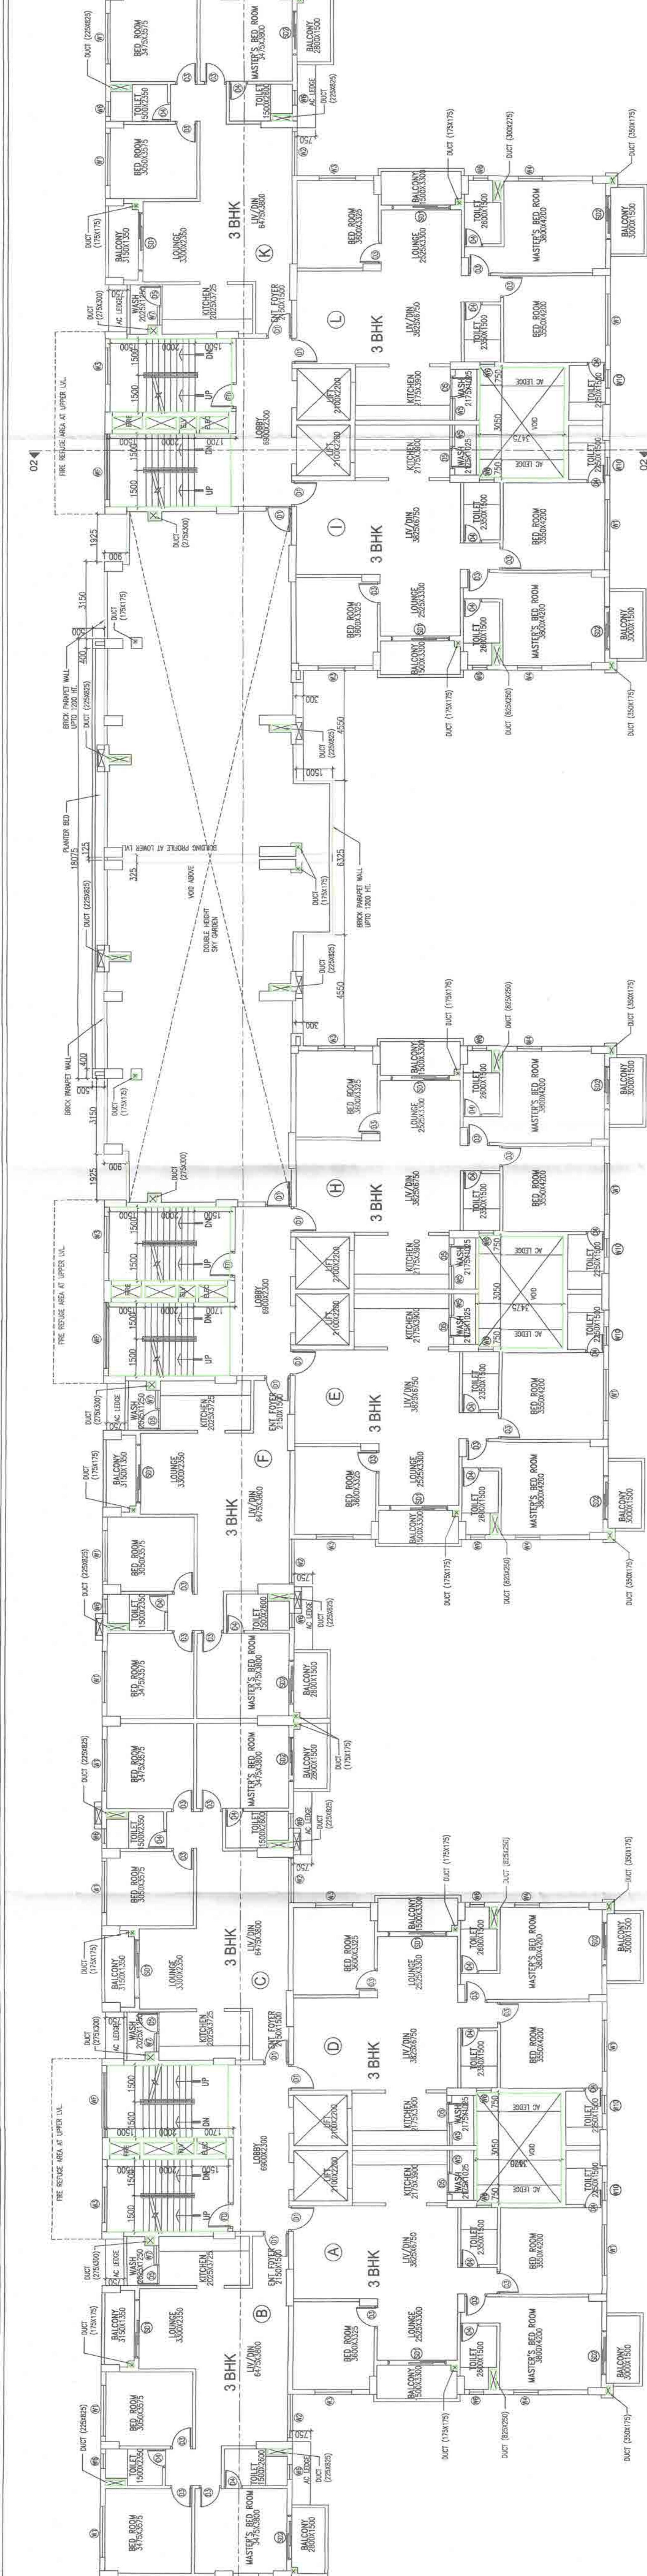

8TH FLOOR PLAN
 SCALE : 1:100

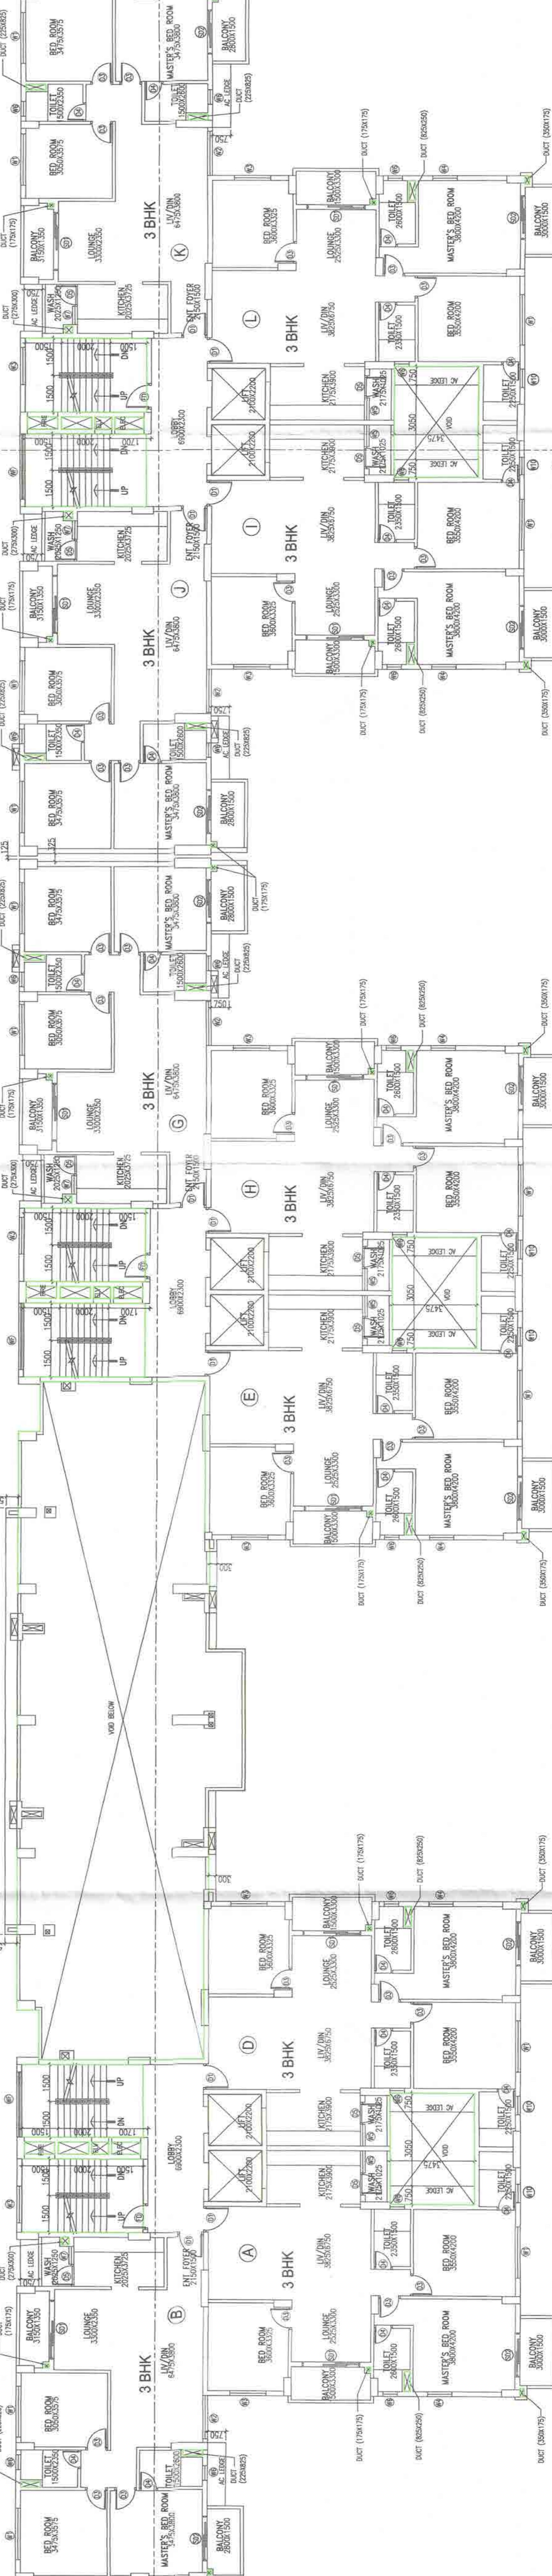

5TH FLOOR PLAN
 SCALE : 1:100

PARTY'S COPY

APPROVED FOR CONSTRUCTION
Any subsequent construction shall be in accordance with the approved plans and specifications of the construction permit.

LEVEL OF TOP OF THE FOUNDATION SHALL BE EXACTLY ENTRY POINT OF THE FOUNDATION. THE ENTRY POINT SHOULD BE AT THE TEMPORARY TYPE OF CONSTRUCTION. USE PRECAST BLOCK OR EQUIVALENT.

NEW TOWN KULUVA DEVELOPMENT AUTHORITY
No. and date: 14-DEC-2021
PIN: 064 000 202 211267

VALID FOR 5 YEARS

Building Particulars **BATCH-11** started Assembly Re-identified Building At Pxe No: 021-0020.

Sajant Vajander
Architect
New Town Kuluva Development Authority

Pran
27/12/2021
Chief Architect
New Town Kuluva Development Authority