

1. ALL DIMENSIONS ARE IN MM UNLESS OTHERWISE MENTIONED.
2. ALL EXTERNAL WALLS ARE 200x250 THK & INTERNAL WALLS ARE 125 & 150 THK. IF NOT STATED IN 1:4 CHIBIT SAND.
3. ALL WALLS ARE TO BE CONCRETE WITH 10% OVERLAP.
4. ALL PROJECTIONS ARE 500 MM (MAX).
5. DEPTH OF UNDERGROUND WATER RESERVOIR SHALL BE NOTED AND THE DEPTH OF FOUNDATION SHALL BE AS PER THE DESIGNER'S REQUIREMENT.
6. R.C.C. FRAMED STRUCTURE.
7. CONCRETE COMPACT IN SITU. THE WRITTEN DIMENSION SHALL BE AS PER THE DESIGNER'S REQUIREMENT.
8. FOR SPECIFICATION OF MATERIALS, WORKMANSHIP N.B.C. SHALL BE APPLIED.
9. ALL TRENCHES SHALL BE TYPED WITH TYPING OF BAND 20.7.
10. DAMP PROOF COURSE TO BE PROVIDED WITH P.C.C.(1:2:4).
11. THE TOP SLAB OF THE U.G. RESERVOIR UNDER THE LOAD OF HEAVY VEHICLES LIKE FIRE TENDERS.



TYPE	DIMENSION	WT	2100x1650
D1	1050x2250	W1	1800x1650
D2	1050x2250	W2	1500x1650
D3	900x2250	W3	1500x1650
D4	750x2250	W4	1000x1650
D5	600x2250	W5	1000x1650
D6	450x2250	W6	1000x1650
D7	300x2250	W7	750x1200
D8	900x2250	W8	750x1600
D9	1200x2250	W9	1500x1200
D10	1500x2250	W10	750x1650
D11	2000x2250	W11	1500x1650
D12	2500x2250	W12	1500x1650
D13	3000x2250	W13	1500x1650
D100	46500x2250	W100	1500x1650

REGISTERED ARCHITECT
 CIVIL ENGINEER
 ENROLLMENT NO. - 15324
 REGION - 1
 SIGNATURE OF TOWN PLANNER
 SRIJANI BHATTACHARYA
 ENROLLMENT NO. - 15324
 REGION - 1
 SIGNATURE OF ARCHITECT
 SRIJANI BHATTACHARYA
 ENROLLMENT NO. - 15324
 REGION - 1

INDIAN CRAFT VILLAGE TRUST
 (UNREGISTERED SOCIETY)
 FOR INDIAN CRAFT VILLAGE TRUST
 ROOM NO - 304, CENTRAL PLAZA BUILDING
 7/8, 100, BANGALORE ROAD, BANGALORE - 560002
 PLOT NO 4 - PREMISES NO - 04-0030, HAVE BEEN PREPARED BY
 ME COMPLYING WITH THE NEW TOWN KOLKATA BUILDING RULES, 2009. I
 HAVE CONDUCTED THE NECESSARY SURVEY AND VERIFICATION OF THE
 PLOT WITH ALL PROVISIONS REGARDING THE FIRE PROTECTION AS
 PER THE PREVIOUS NATIONAL BUILDING CODE. I SHALL BE HELD
 RESPONSIBLE FOR ANY DEFICIENCY OF INFORMATION IS FURNISHED BY ME OR
 NATIONAL BUILDING CODE. IS FOUND IN ANY OF THE DRAWINGS AND
 DOCUMENTS SUBMITTED BY ME AND SUBMITTED BY THE SANCTIONING
 AUTHORITY FOR GRANTING SANCTION.

UTPAL SANTRA
 ENROLLMENT NO. - 15324
 REGION - 1
 SIGNATURE OF SITE ENGINEER
 UTPAL SANTRA
 ENROLLMENT NO. - 15324
 REGION - 1
 SIGNATURE OF ARCHITECT
 SRIJANI BHATTACHARYA
 ENROLLMENT NO. - 15324
 REGION - 1

INDIAN CRAFT VILLAGE TRUST
 RESIDENTIAL ZONE - BLOCK A
 9TH FLOOR & ROOF PLAN.
 DRAWING NO. - ICVTRES/BLK-A-04

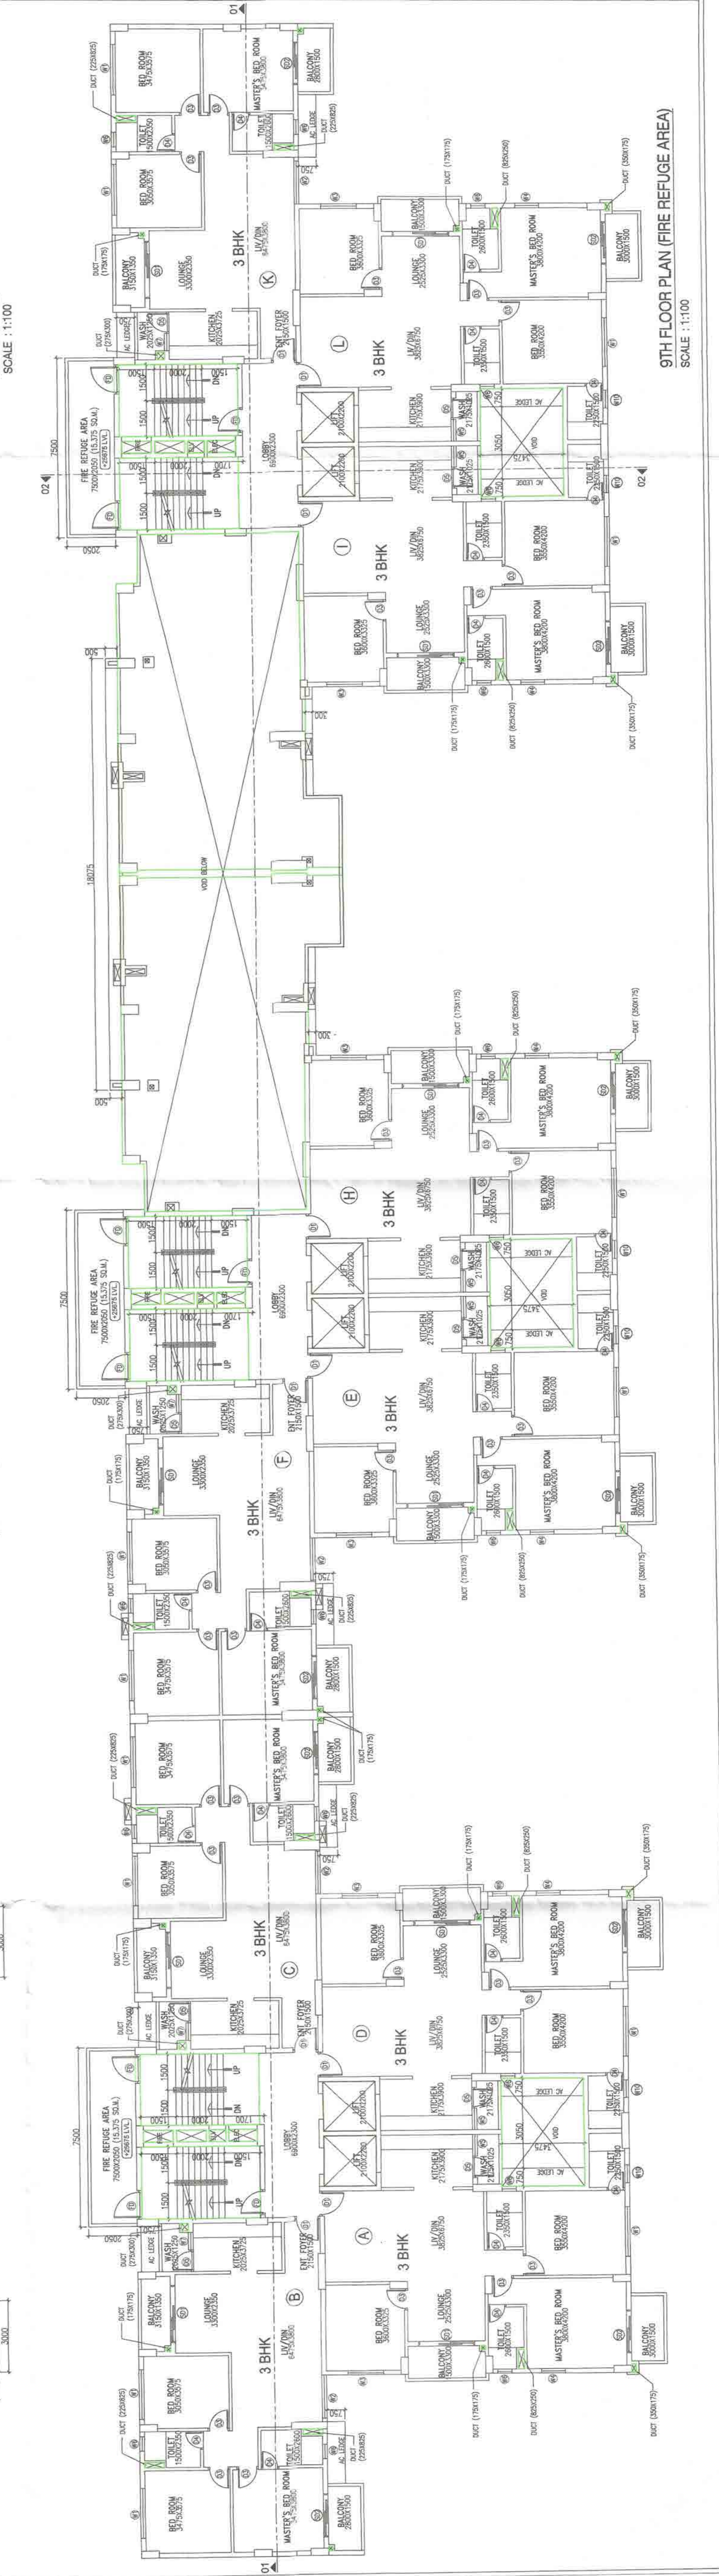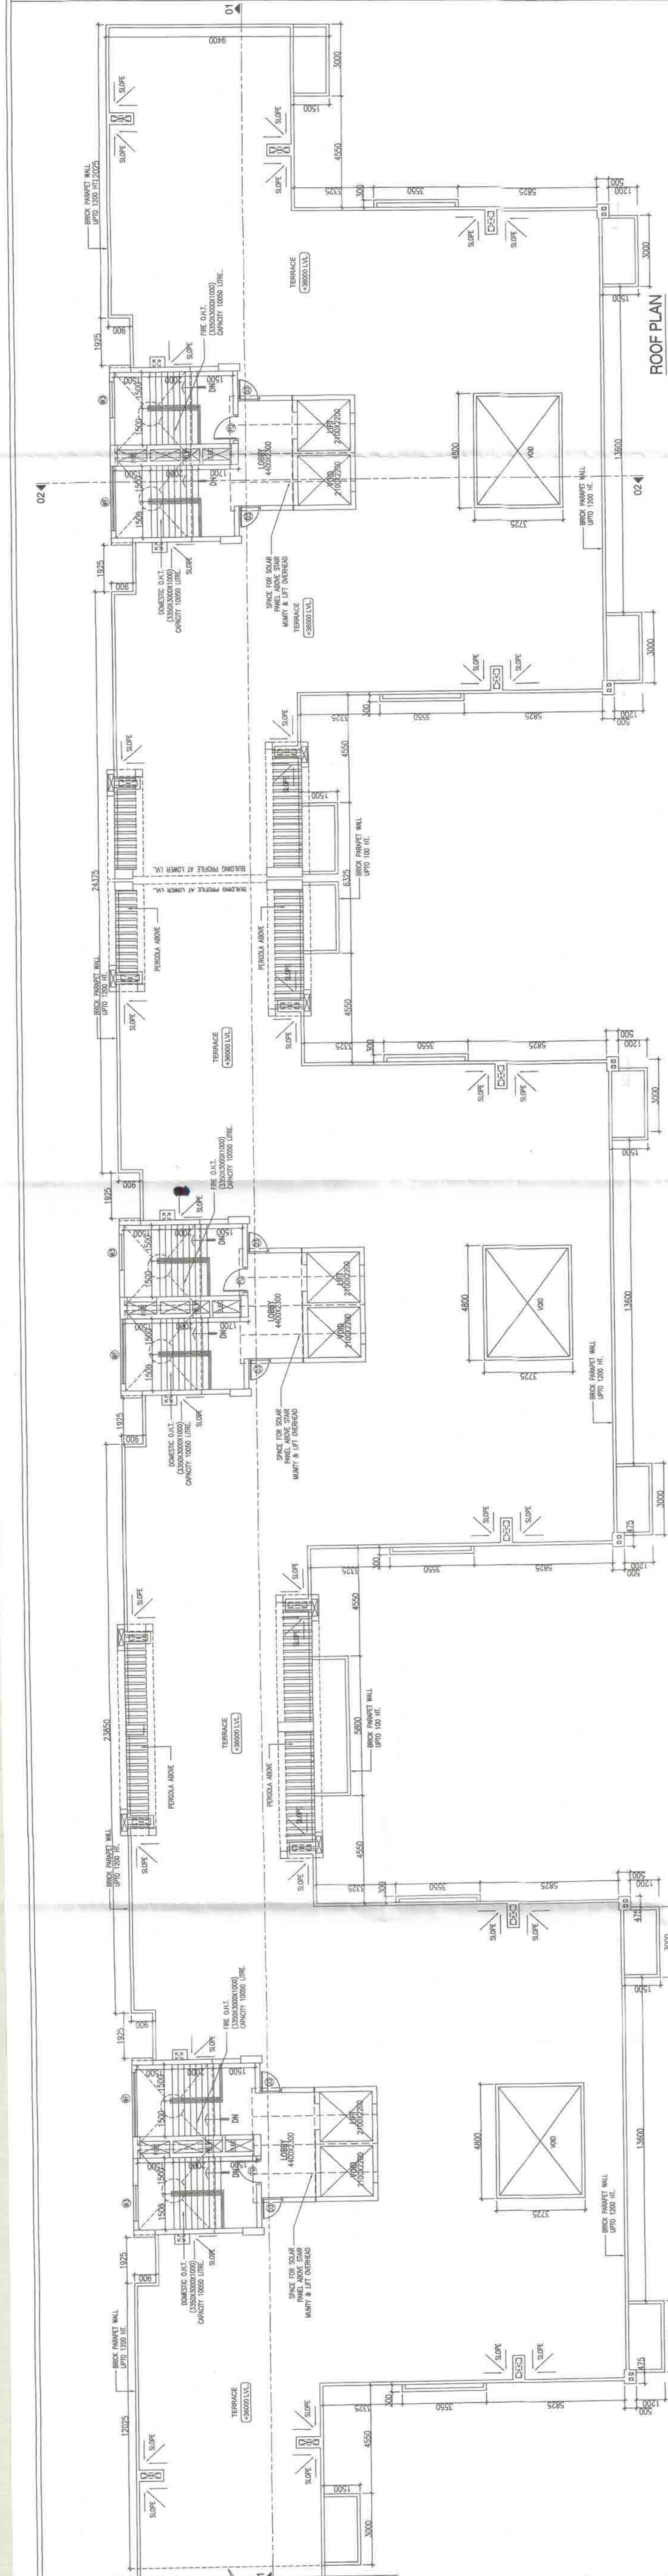

PARTY'S COPY

APPROVED FOR CONSTRUCTION
Any unauthorized construction work in violation of the approved plans shall be liable for prosecution and the contractor shall be held responsible for any such construction.

THIS IS A COPY OF THE APPROVED AND VALID LEVEL OF THE BORDERS ALONG THE PROPERTY LINE OF THE BUILDING. ANY CONSTRUCTION ENTRY & EXIT SHOULD BE MADE WITHIN THE BORDERS OF THE PROPERTY LINE. PLEASE BLOCK OR EQUIVALENT.

NEW TOWN KOWWA DEVELOPMENT AUTHORITY
Kowwa, Bangalore - 560075

No. and date: 14- Dec- 2021

PRN: 00400202021007

Building Particulars: **Block X1** Student Assembly Residential Building. At PZE NO.1-04-0030

Srinivas Megumbar
Architect

New Town Kowwa Development Authority

Tapan Kumar Dwarak
Chief Architect

New Town Kowwa Development Authority

VALID FOR 5 YEARS