

1. ALL DIMENSIONS ARE IN MM UNLESS OTHERWISE MENTIONED.
2. ALL EXTERNAL WALLS ARE 200x250 THK & INTERNAL WALLS ARE 125x125 & 150 THK. F NOT STATED IN 1:4 CEMENT SAND.
3. ALL PROJECTIONS ARE 500 MM (MAX).
4. DEPTH OF UNDERGROUND WATER RESERVOIR SHOULD NOT EXCEED THE DEPTH OF FOUNDATION.
5. ALL FOUNDATION SHALL BE PROVIDED WITH P.C.C. (1:2:4).
6. R.C.C. FRAMED STRUCTURE.
7. R.C.C. WORK SHALL BE DONE WITH 12MM & 16MM BARS.
8. R.C.C. JOINTS SHALL BE DONE WITH 12MM & 16MM BARS.
9. ALL CONNECTIONS SHALL BE DONE WITH 12MM & 16MM BARS.
10. OPEN TRENCH WITH LIME TERAPONG OF RATIO 2:2:7.
11. THE TOP SURF OF THE U.G. RESERVOIR UNDER THE LOAD OF HEAVY VEHICLES TAKE FIRE TRENCH.

TYPE	DIMENSION	TYPE	DIMENSION
D1	1050x7250	W1	2100x1850
D2	1050x7250	W2	1950x1850
D3	550x7250	W3	1950x1850
D4	550x7250	W4	1950x1850
D5	550x7250	W5	1950x1850
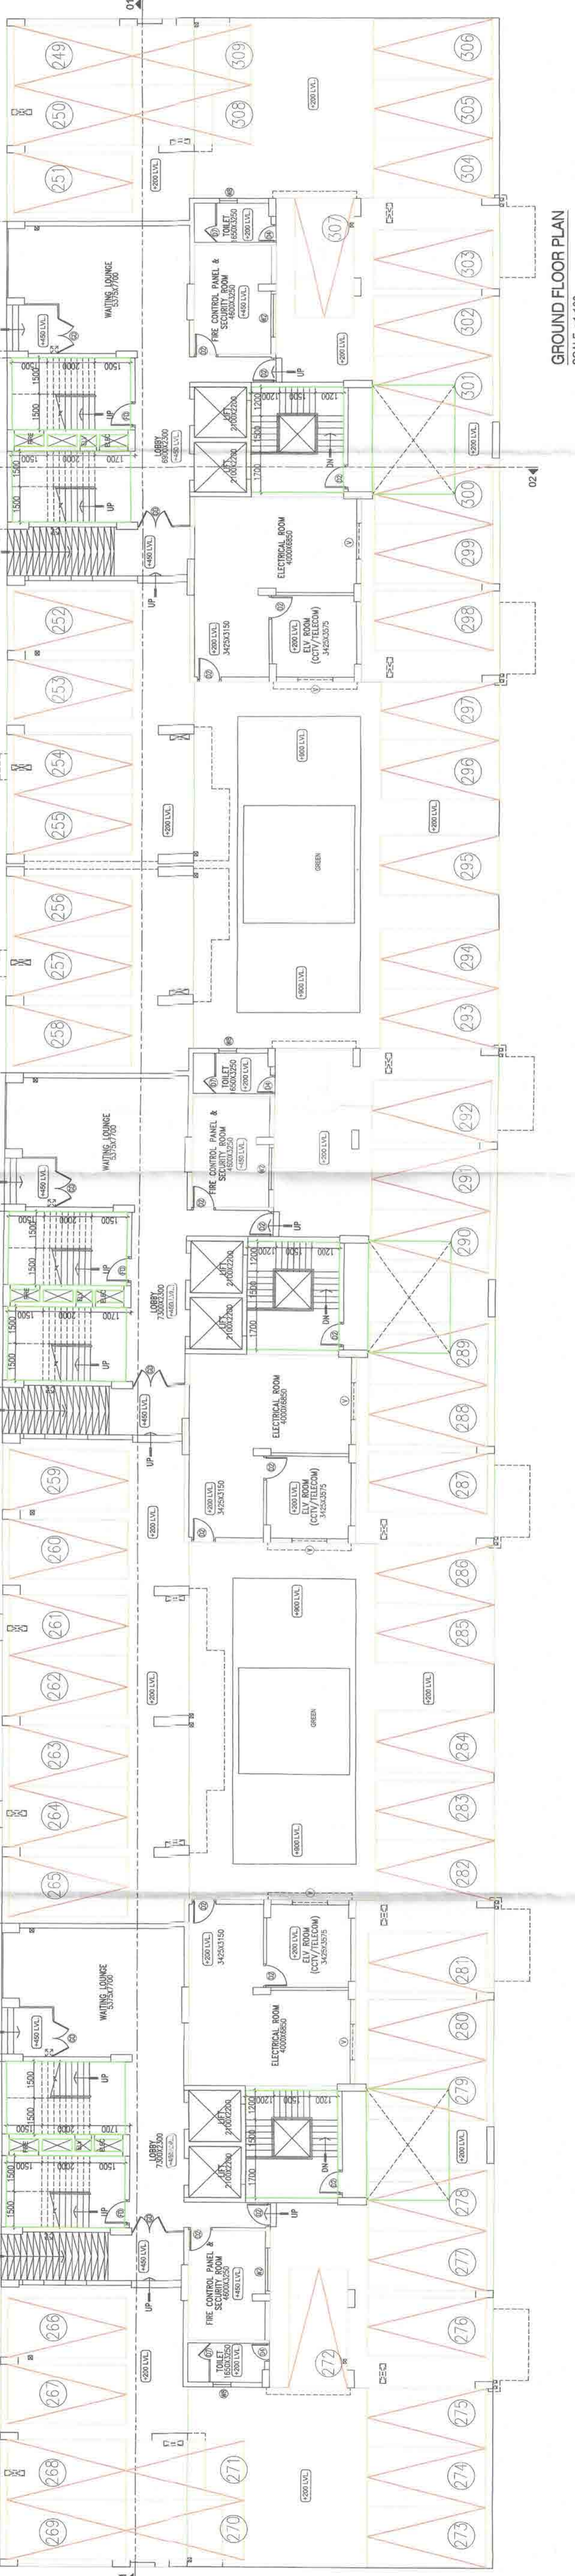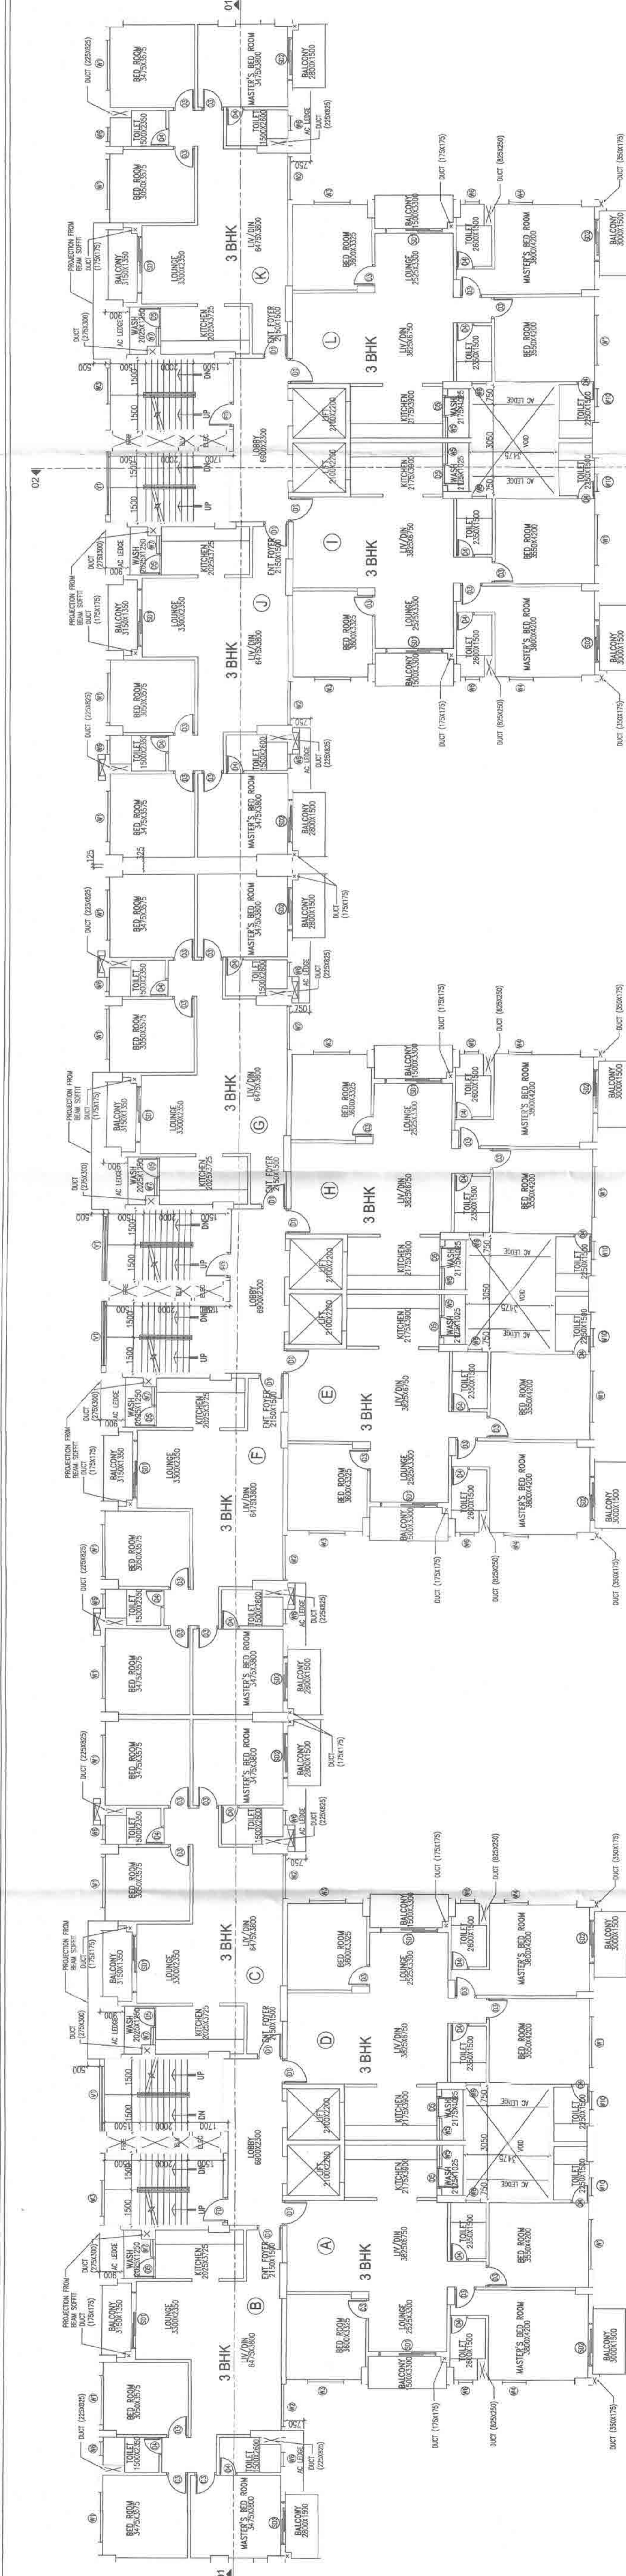

INDIAN CRAFT VILLAGE TRUST  
 RESIDENTIAL ZONE - BLOCK A  
 GROUND FLOOR & 1ST FLOOR PLAN  
 SCALE : 1:100

PARTY'S COPY

APPROVED FOR CONSTRUCTION  
For use only for the purpose of  
construction and shall not be used for  
any other purpose.

LEVEL OF TOP OF THE FOUNDATION  
AND LEVEL OF FINISH FLOOR  
SHOULD BE AT THE SAME LEVEL.  
TEMPORARY TYPE OF CONSTRUCTION,  
LIKE INVERT BLOCK OR EQUIVALENT.

PROJECT NO. 004003020212027  
The said date 14- Dec - 2021  
PIN: 004003020212027

Building Particulars D-G+X1 Extended Assembly Residential Building  
At Plot No. - 04 - 0030.

**Sayant** Magunder  
Director  
New Town Kalyan Development Authority

**Rishabh**  
Tapsan Kumar Dwari  
Chief Architect  
New Town Kalyan Development Authority

