


1. ALL DIMENSIONS ARE IN MM. UNLESS OTHERWISE MENTIONED.
2. ALL DIMENSIONS ARE TO FACE UNLESS OTHERWISE MENTIONED.
3. ALL PROJECTIONS ARE 500 MM (MIN).
4. ALL WALLS ARE 125 MM THICK UNLESS OTHERWISE MENTIONED.
5. GRADE OF CONCRETE AND GRADE OF STEEL USED ARE M20 AND E250.
6. R.C.C. FRAMED STRUCTURE.
7. ANY DISCREPANCY IN SCALE, THE WRITTEN DIMENSION SHALL PREVAIL.
8. FOR SPECIFICATION OF MATERIALS & WORKMANSHIP N.B.C. 2016 TO BE FOLLOWED.
9. OPEN TERRACE WITH LINE THROUGHTING OF RAIN 22.77 (1/24) TO BE PROVIDED.
10. THE TOP SLAB OF THE U.C. RESERVOIR UNDER THE LOAD OF HEAVY TRUCKS LIKE THE TRUCKS.

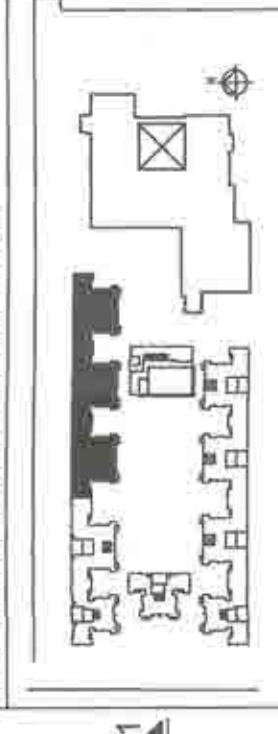

TYPE	DIMENSION
D1	1000x2250
D2	2100x1850
D3	1000x2250
D4	800x1850
D5	1000x1850
D6	800x1850
D7	2500x2250
D8	2500x2250
INDIAN CRAFT VILLAGE TRUST  
 SHANU BHATTACHARYA  
 ENROLLMENT NO. -  
 P/REG/INDIA/10/00005

SIGNATURE OF OWNER  
 (AUTHORISED SIGNATORY)  
 ROOM NO - 3A, CENTRAL PIAZ BUILDING  
 7/5, STATE ROAD, KOLKATA-700020


SIGNATURE OF ARCHITECT  
 SHANU BHATTACHARYA  
 ENROLLMENT NO. -  
 P/REG/INDIA/10/00040

SIGNATURE OF STR. ENGR.  
 UTPAL SANTRA  
 ENROLLMENT NO. -  
 STR/INDIA/07/00011


SIGNATURE OF GEO-TECHNICAL ENGR.  
 ALOK ROY  
 ENROLLMENT NO. -  
 G/REG/INDIA/09/00003

INDIAN CRAFT VILLAGE TRUST  
 RESIDENTIAL ZONE -  
 TYPICAL FLOOR &  
 4TH FLOOR PLAN.

INDIAN CRAFT VILLAGE TRUST  
 RESIDENTIAL ZONE -  
 BLOCK A  
 TYPICAL FLOOR &  
 4TH FLOOR PLAN.

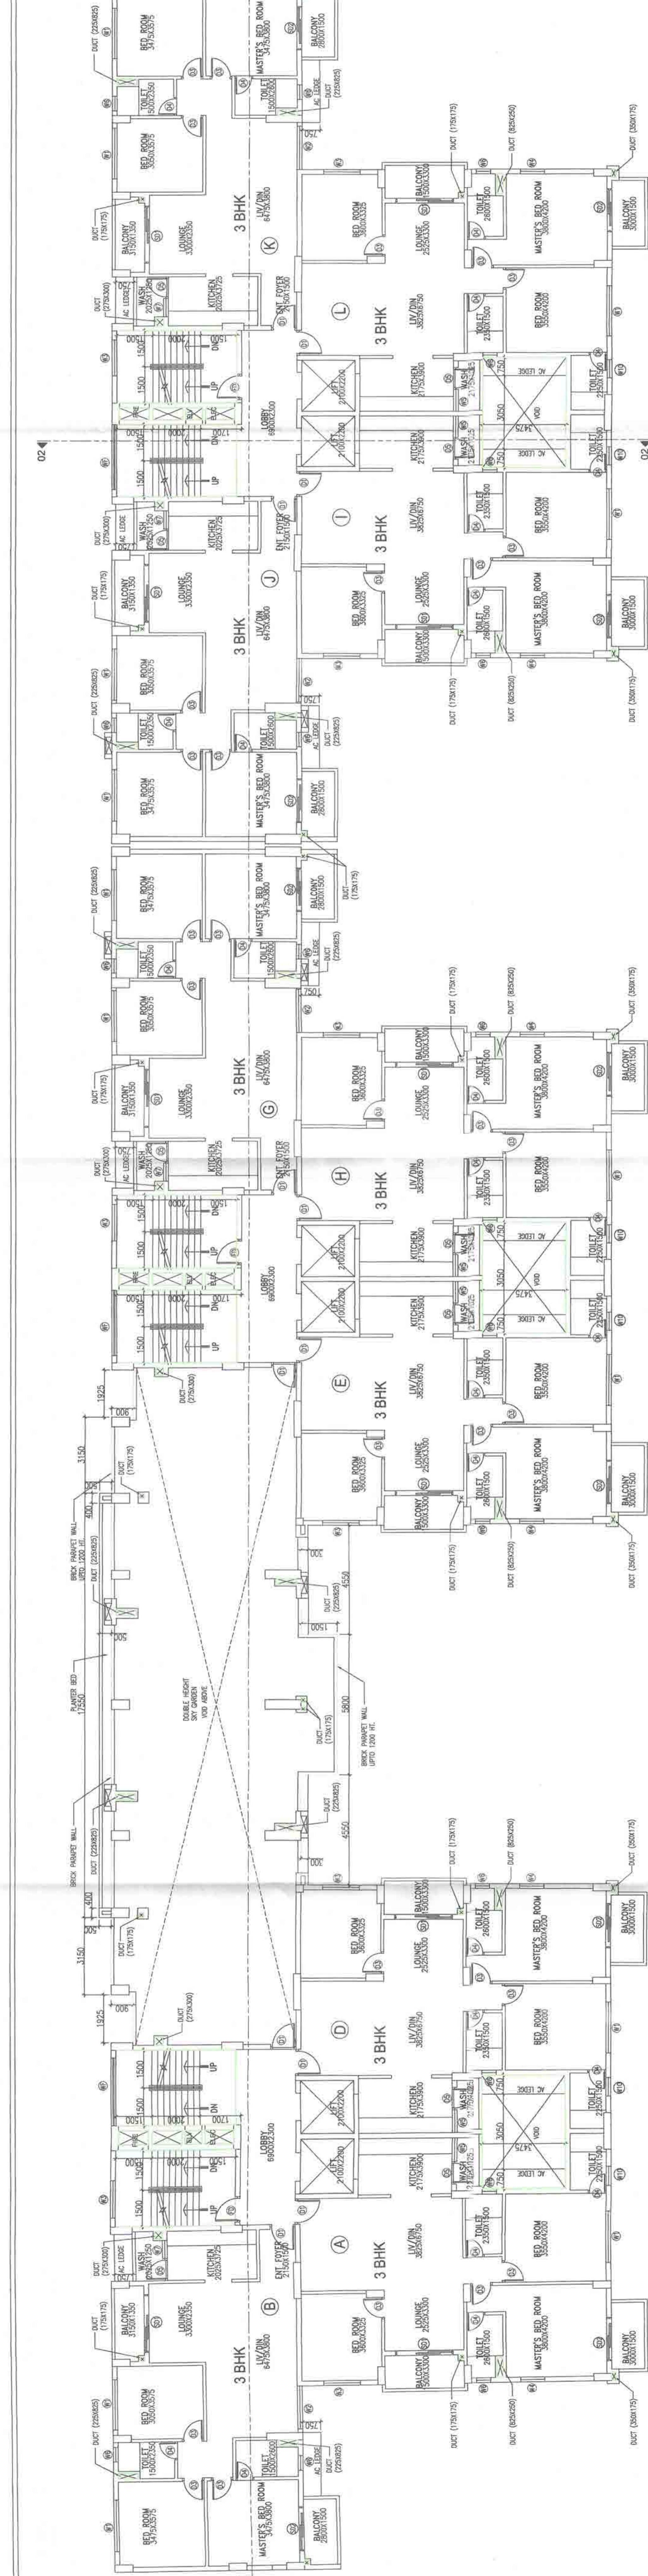

4TH FLOOR PLAN  
 SCALE : 1:100

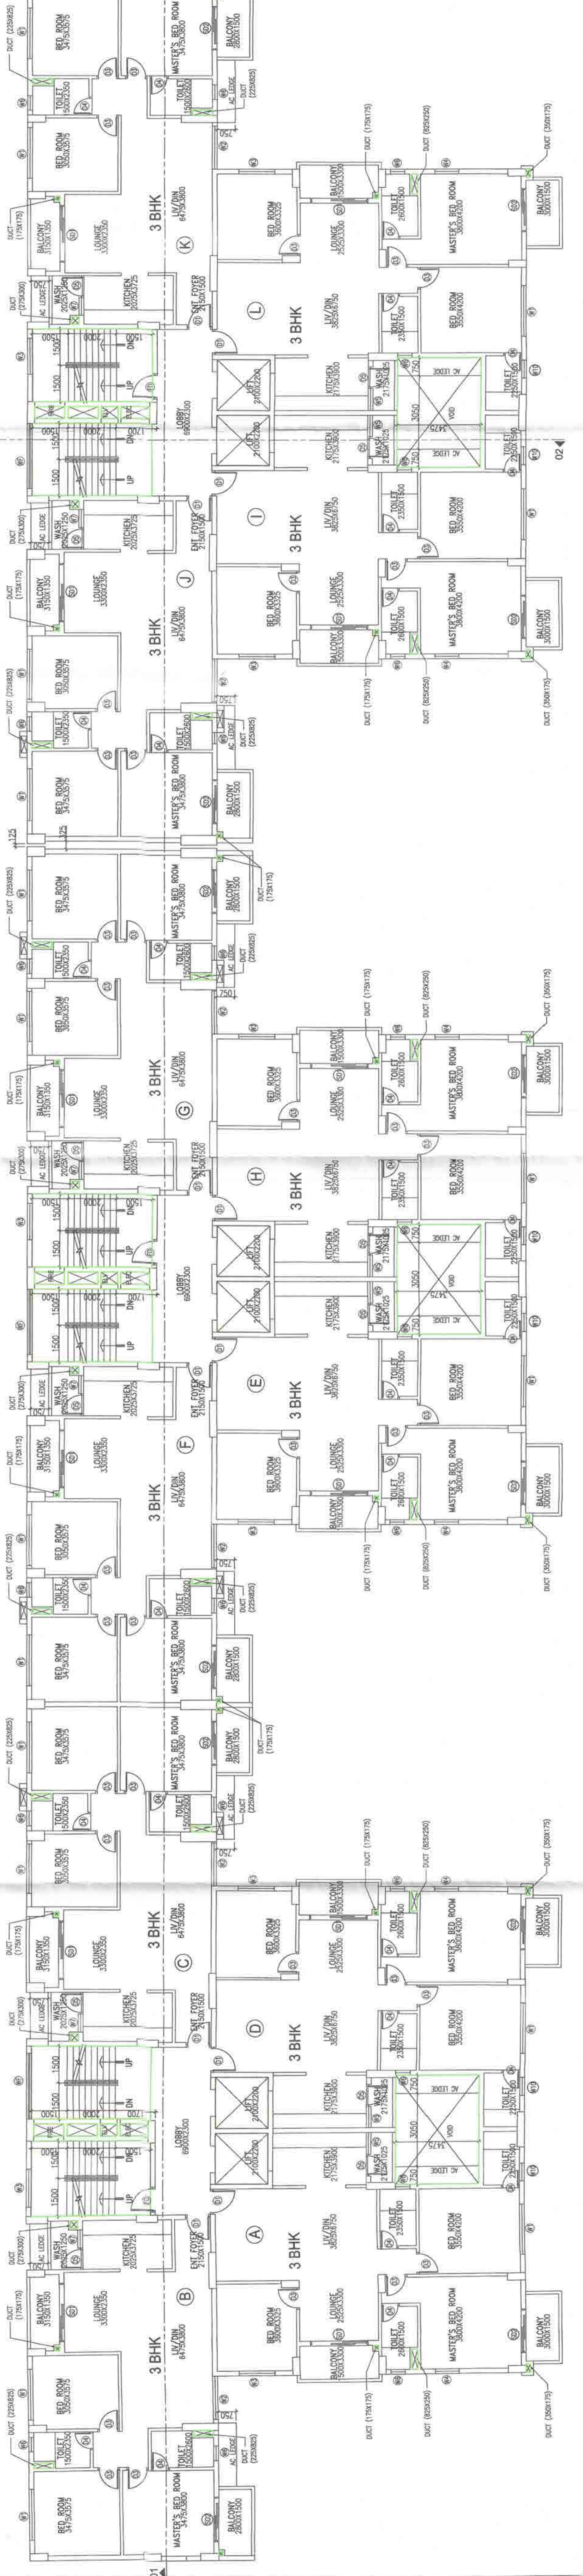

TYPICAL FLOOR PLAN(2nd, 3rd,6th, 7th, 10th, 11th)  
 SCALE : 1:100



PART'S COPY

APPROVED FOR CONSTRUCTION  
BY MUNICIPAL COMMISSION FOR THE TOWN OF  
NEW TOWN NOVEMBER 14, 2021  
THIS APPROVAL IS VALID FOR THE PERIOD OF  
CONSTRUCTION PERMITS ONLY.

BEFORE THE COMMENCEMENT OF CONSTRUCTION  
AND LEVEL OF THE DRAWING  
ALONG THE PROPERTY LINE OF  
ENTRY'S EXIT SHOULD BE MADE WITH  
LINE PAVES BLOCK OR EQUIVALENT.

14-DEC-2021  
No. 00410003.020211207

Building Particulars: Exhibit 1 - 3-Storey Assembly Residential Building  
At Pre No. 02-0030

05 YEARS

*Sayam's Mojumelz*  
Architect  
New Town Novate Development Authority

*Rajesh Kumar*  
Town Planner  
City & Town Development Authority