

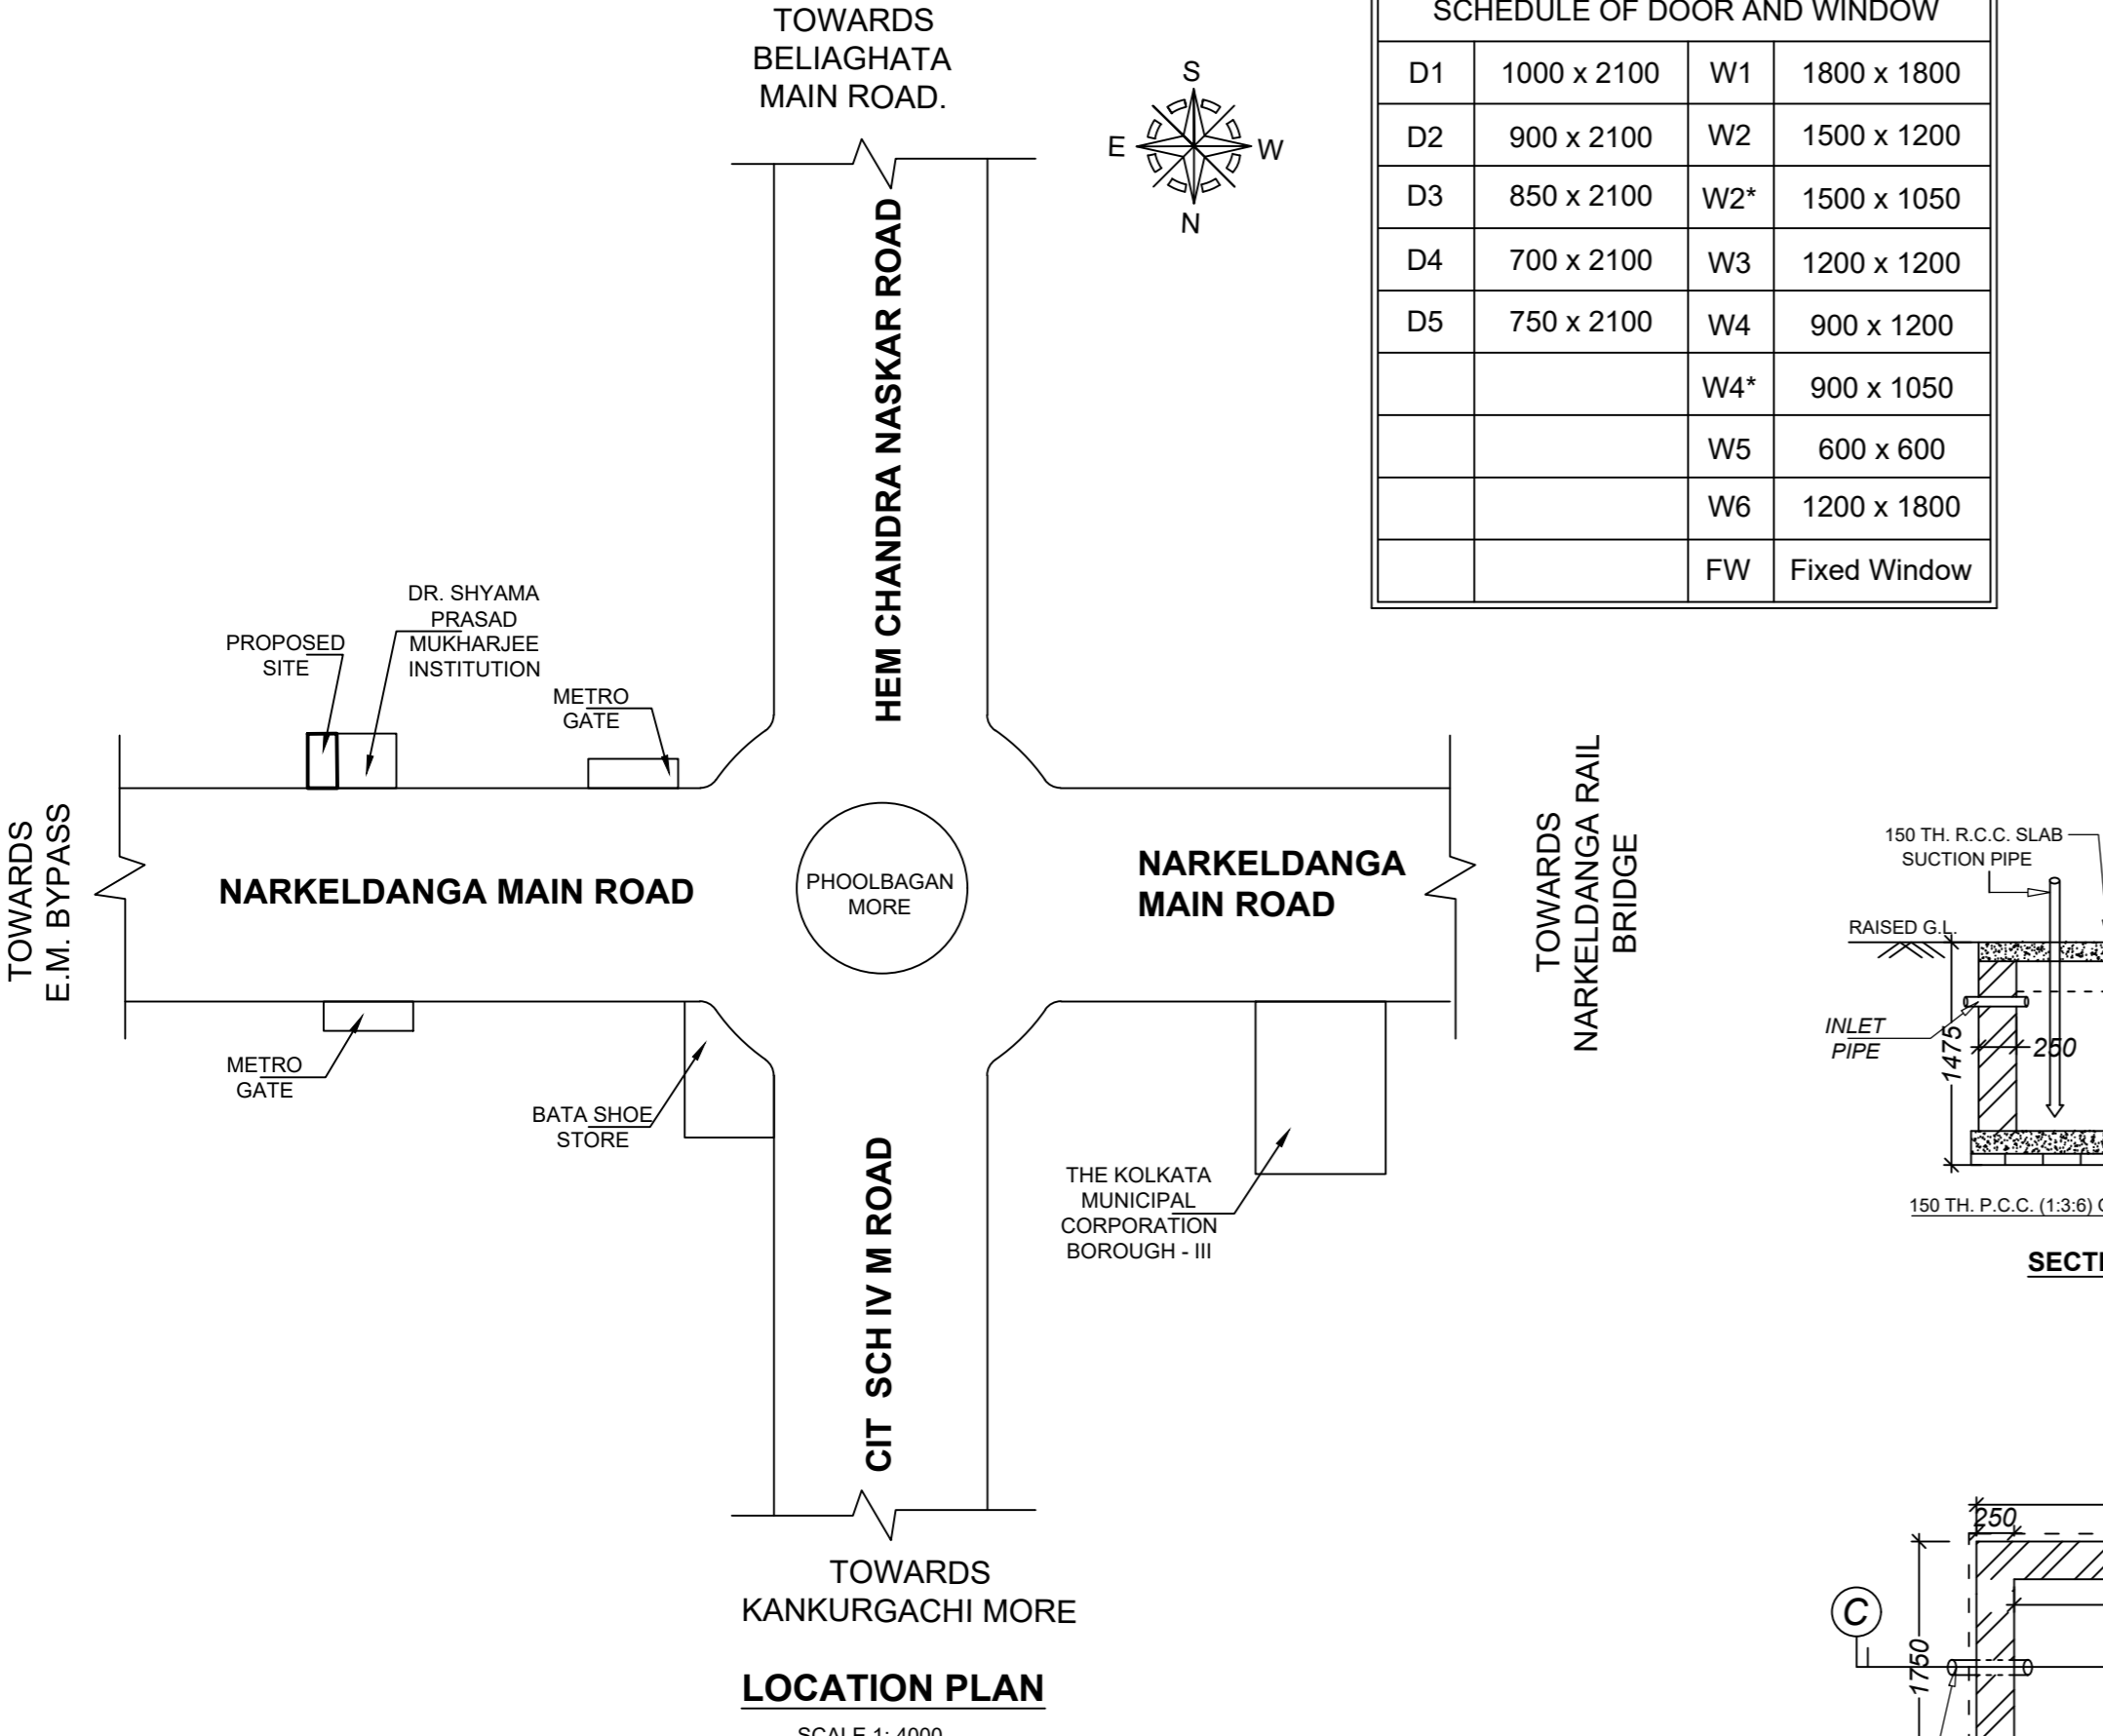
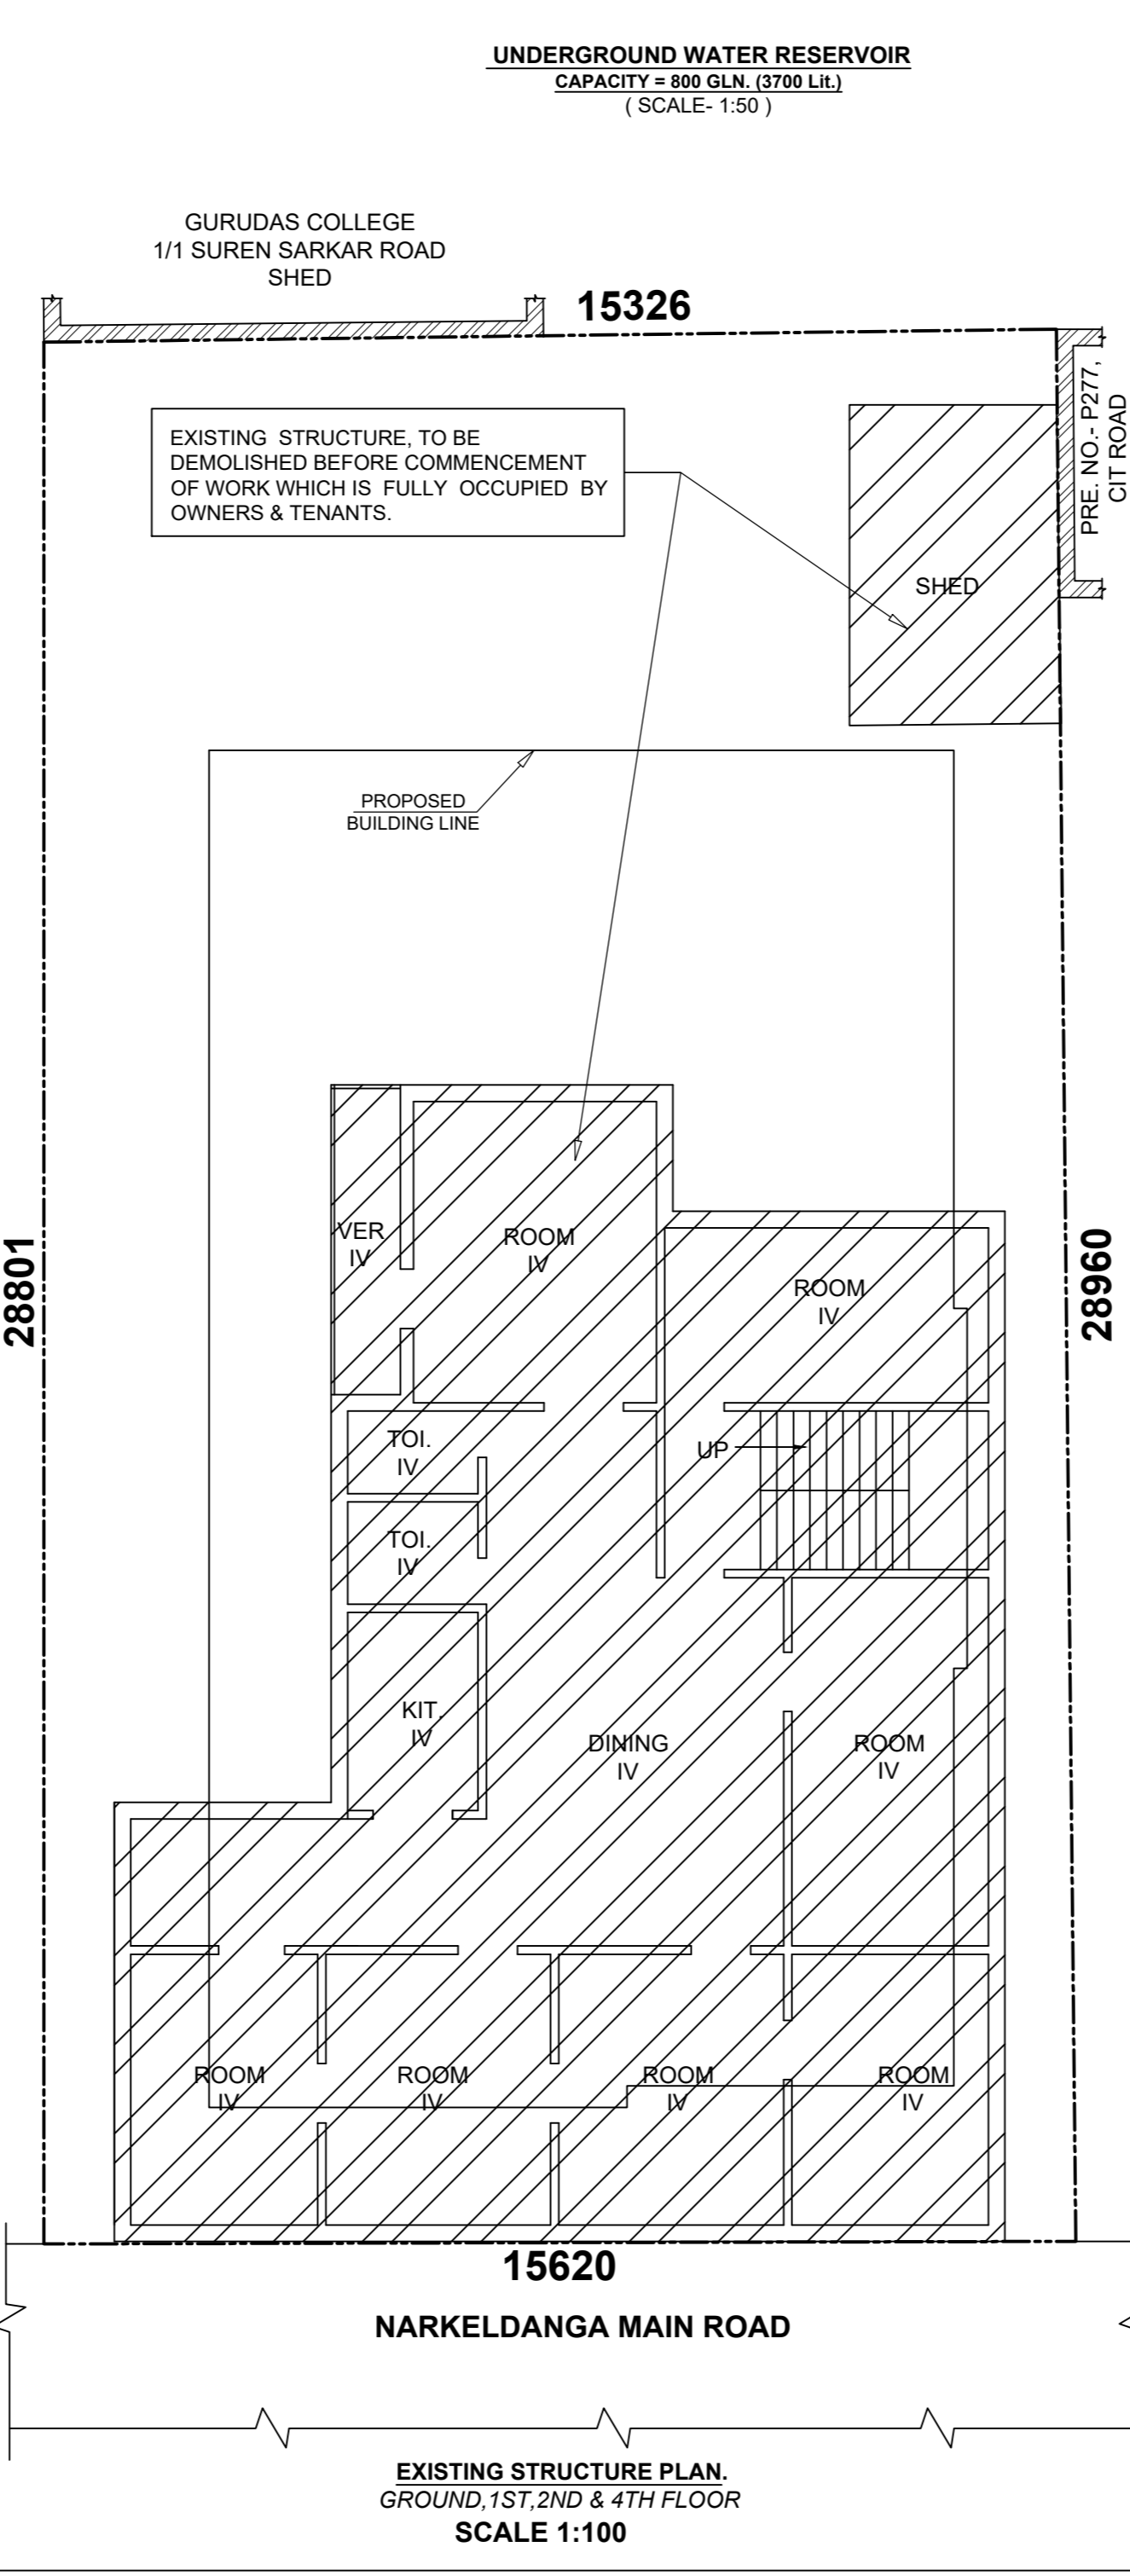
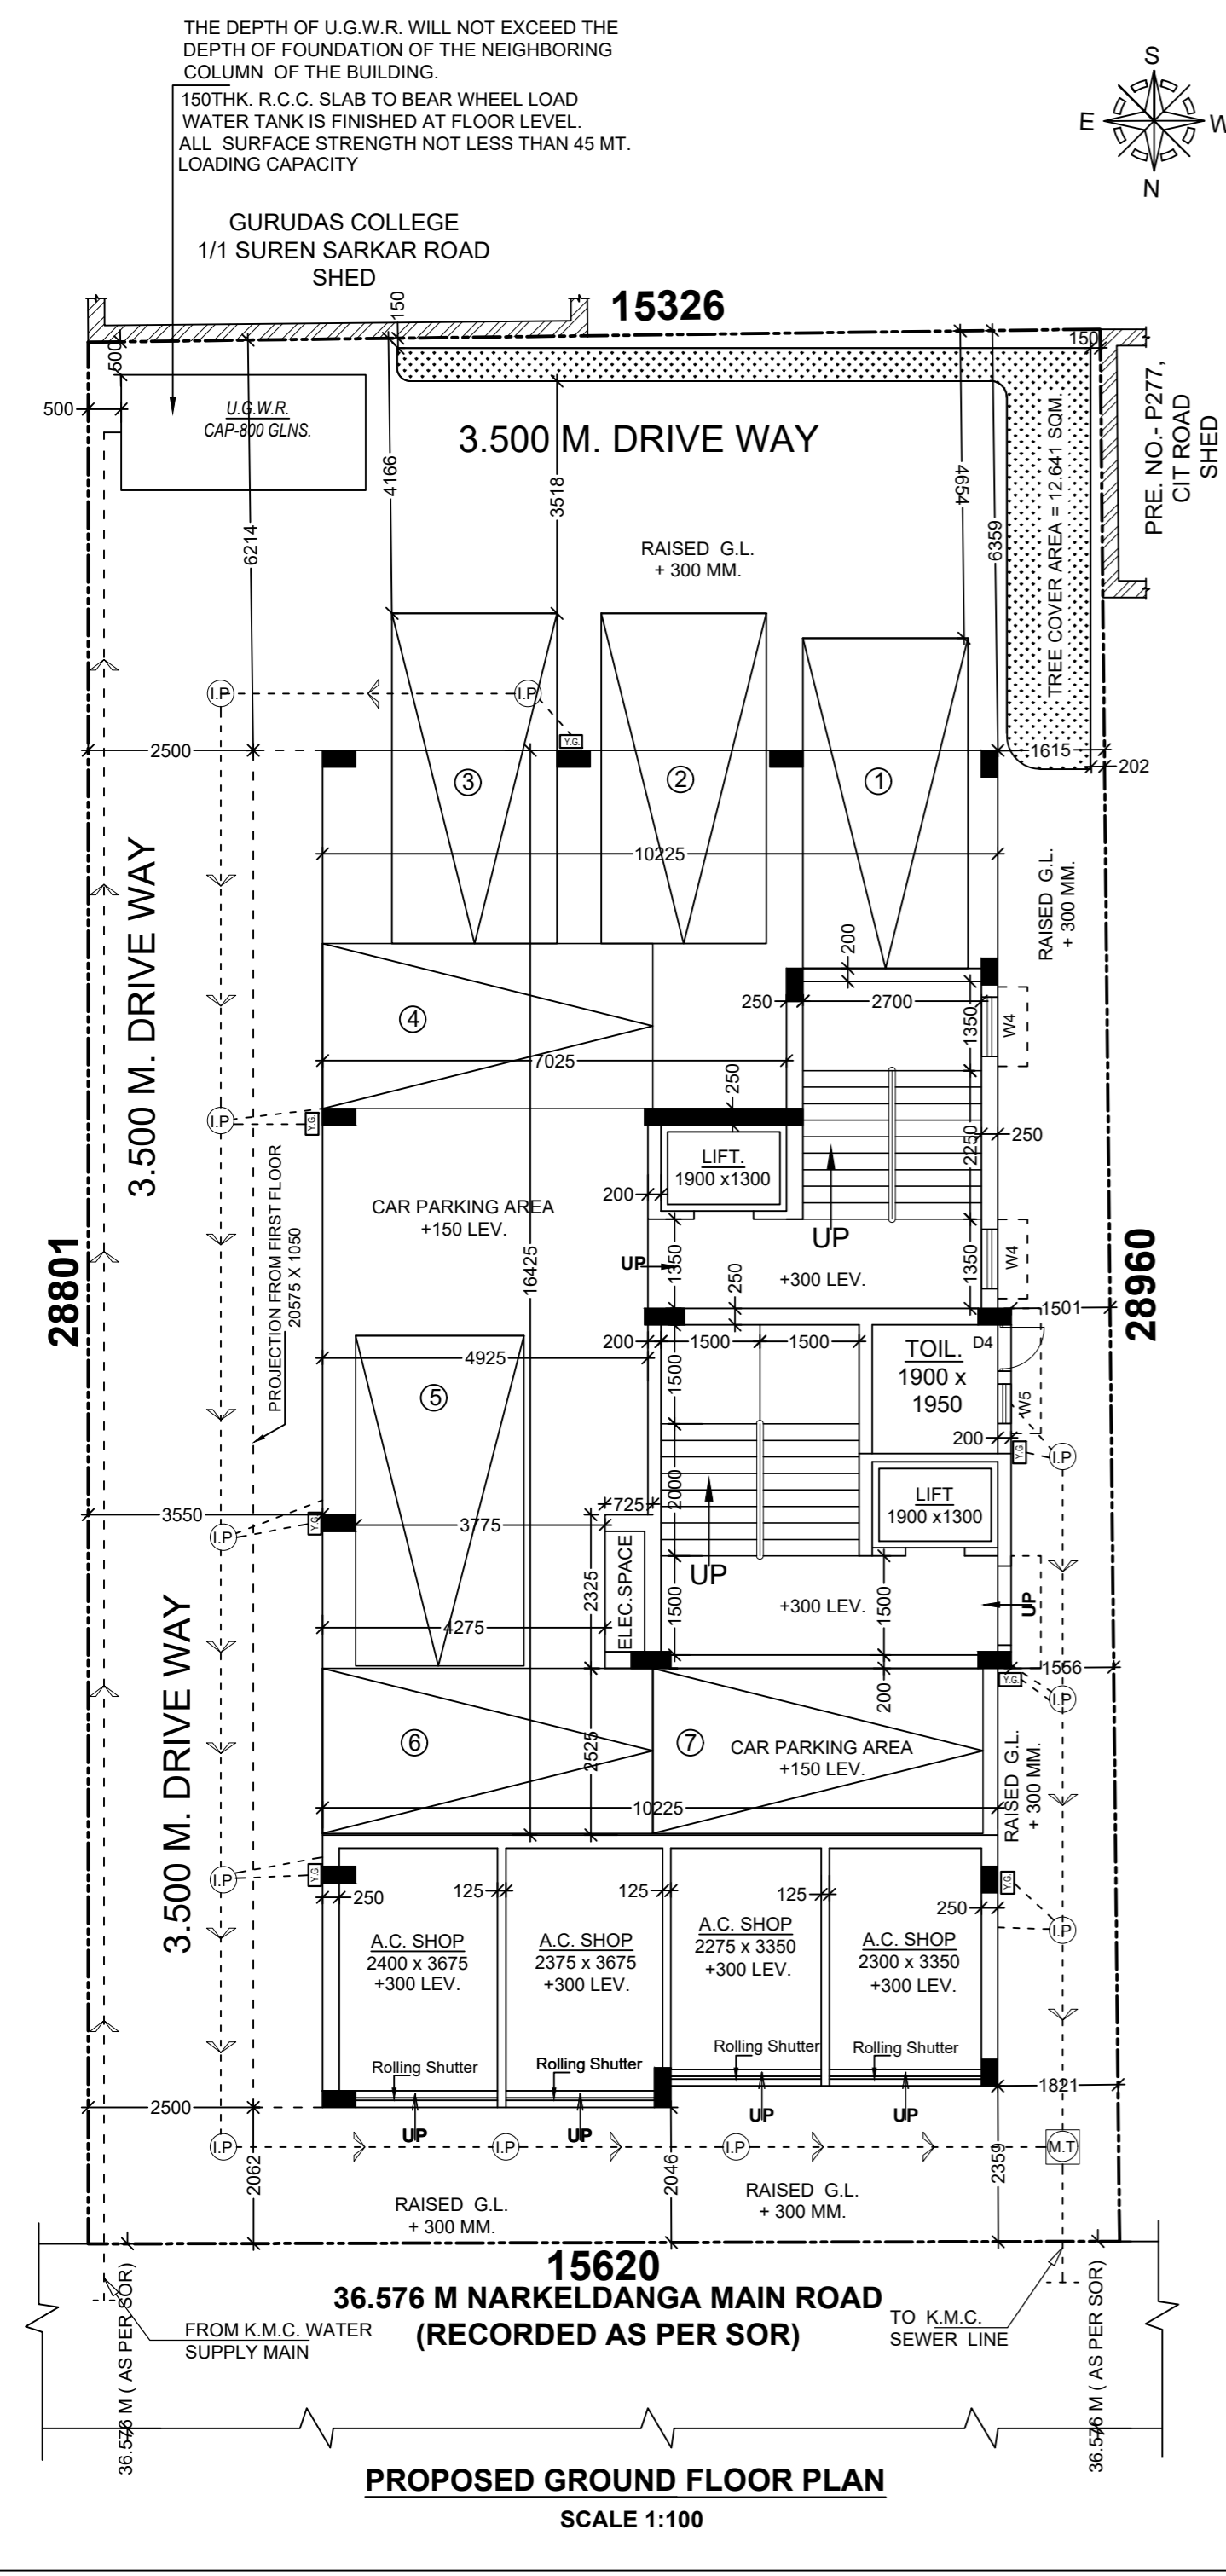


SITE PLAN. (SCALE = 1: 600)

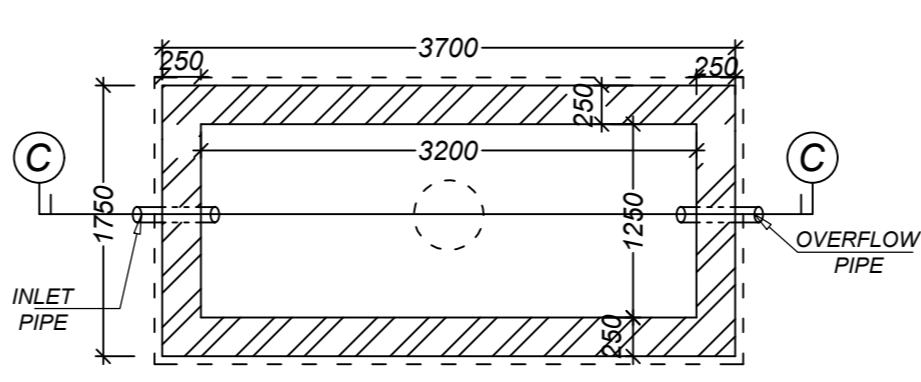

LOCATION PLAN SCALE 1: 4000

SCHEDULE OF DOOR AND WINDOW table with columns for door type (D1-D5), size, and window type (W1-W6, FW).

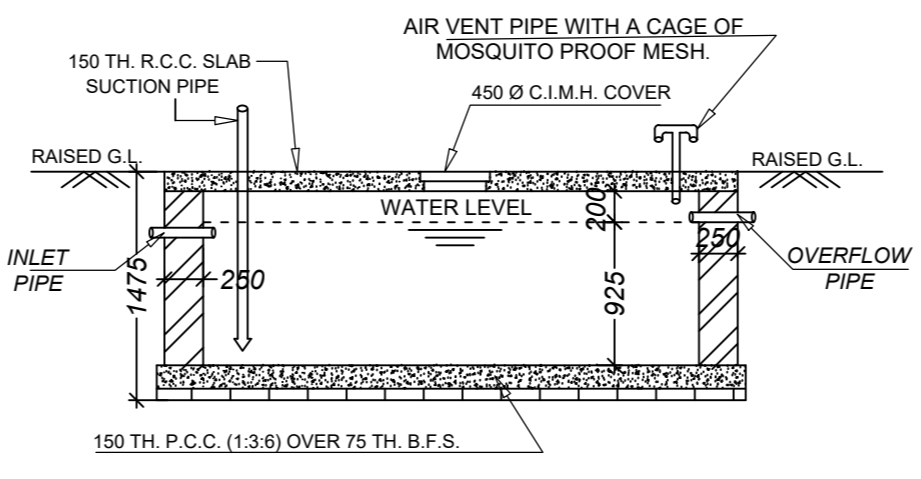

PART - A table containing Assessee No., Name of Owners, Name of Applicant, and details of Regd. Deed, Boundary Declaration, and Undertaking for Tenants.

PART - B table containing Area of Land, Net Area of Land, Permissible and Proposed Ground Coverage, and details of Regd. Deed.

Table with 7 columns: Flat No, Covered Area, Prop. Share, Tenement Size, No. of Tenement, Tenement Category, and Required Parking.

Table listing various areas like Residential, Business, Mercantile, Terrace, Stair Head Room, etc., with their respective areas and percentages.

CO-ORDINATES IN WGS-84 SYSTEM AND SITE ELEVATION FROM A.M.S.L. OF PROPOSED PREMISES. Includes owner details and a table of coordinates.

DECLARATION OF OWNER'S/APPLICANT. A statement of responsibility regarding the construction and compliance with regulations.

DECLARATION OF L.B.S. A statement certifying that the building plan has been drawn up as per provisions of K.M.C. Building Rules.

DECLARATION OF E.S.E. A statement certifying that the structural designs and drawings of both foundation and superstructure have been made by a qualified engineer.

DECLARATION OF G.T.E. A statement certifying that the soil investigation has been carried out and the soil is safe and stable.

PROPOSED G + IV STORIED ( Height of the Building is 15.475 M.) RESIDENTIAL BUILDING U/S 393A OF K.M.C. ACT 1980 & K.M.C. Building Rules, 2009, AT PRE. No. - P279, C I T SCH IV M (POSTAL ADDRESS- P279, NARKEL DANGA MAIN ROAD ), KOLKATA-700 054,P.S.- BELIAGHATA, WARD NO.- 033, BOROUGH - III, UNDER K.M.C. Includes architectural details and signatures.