




SECTION AT - CC

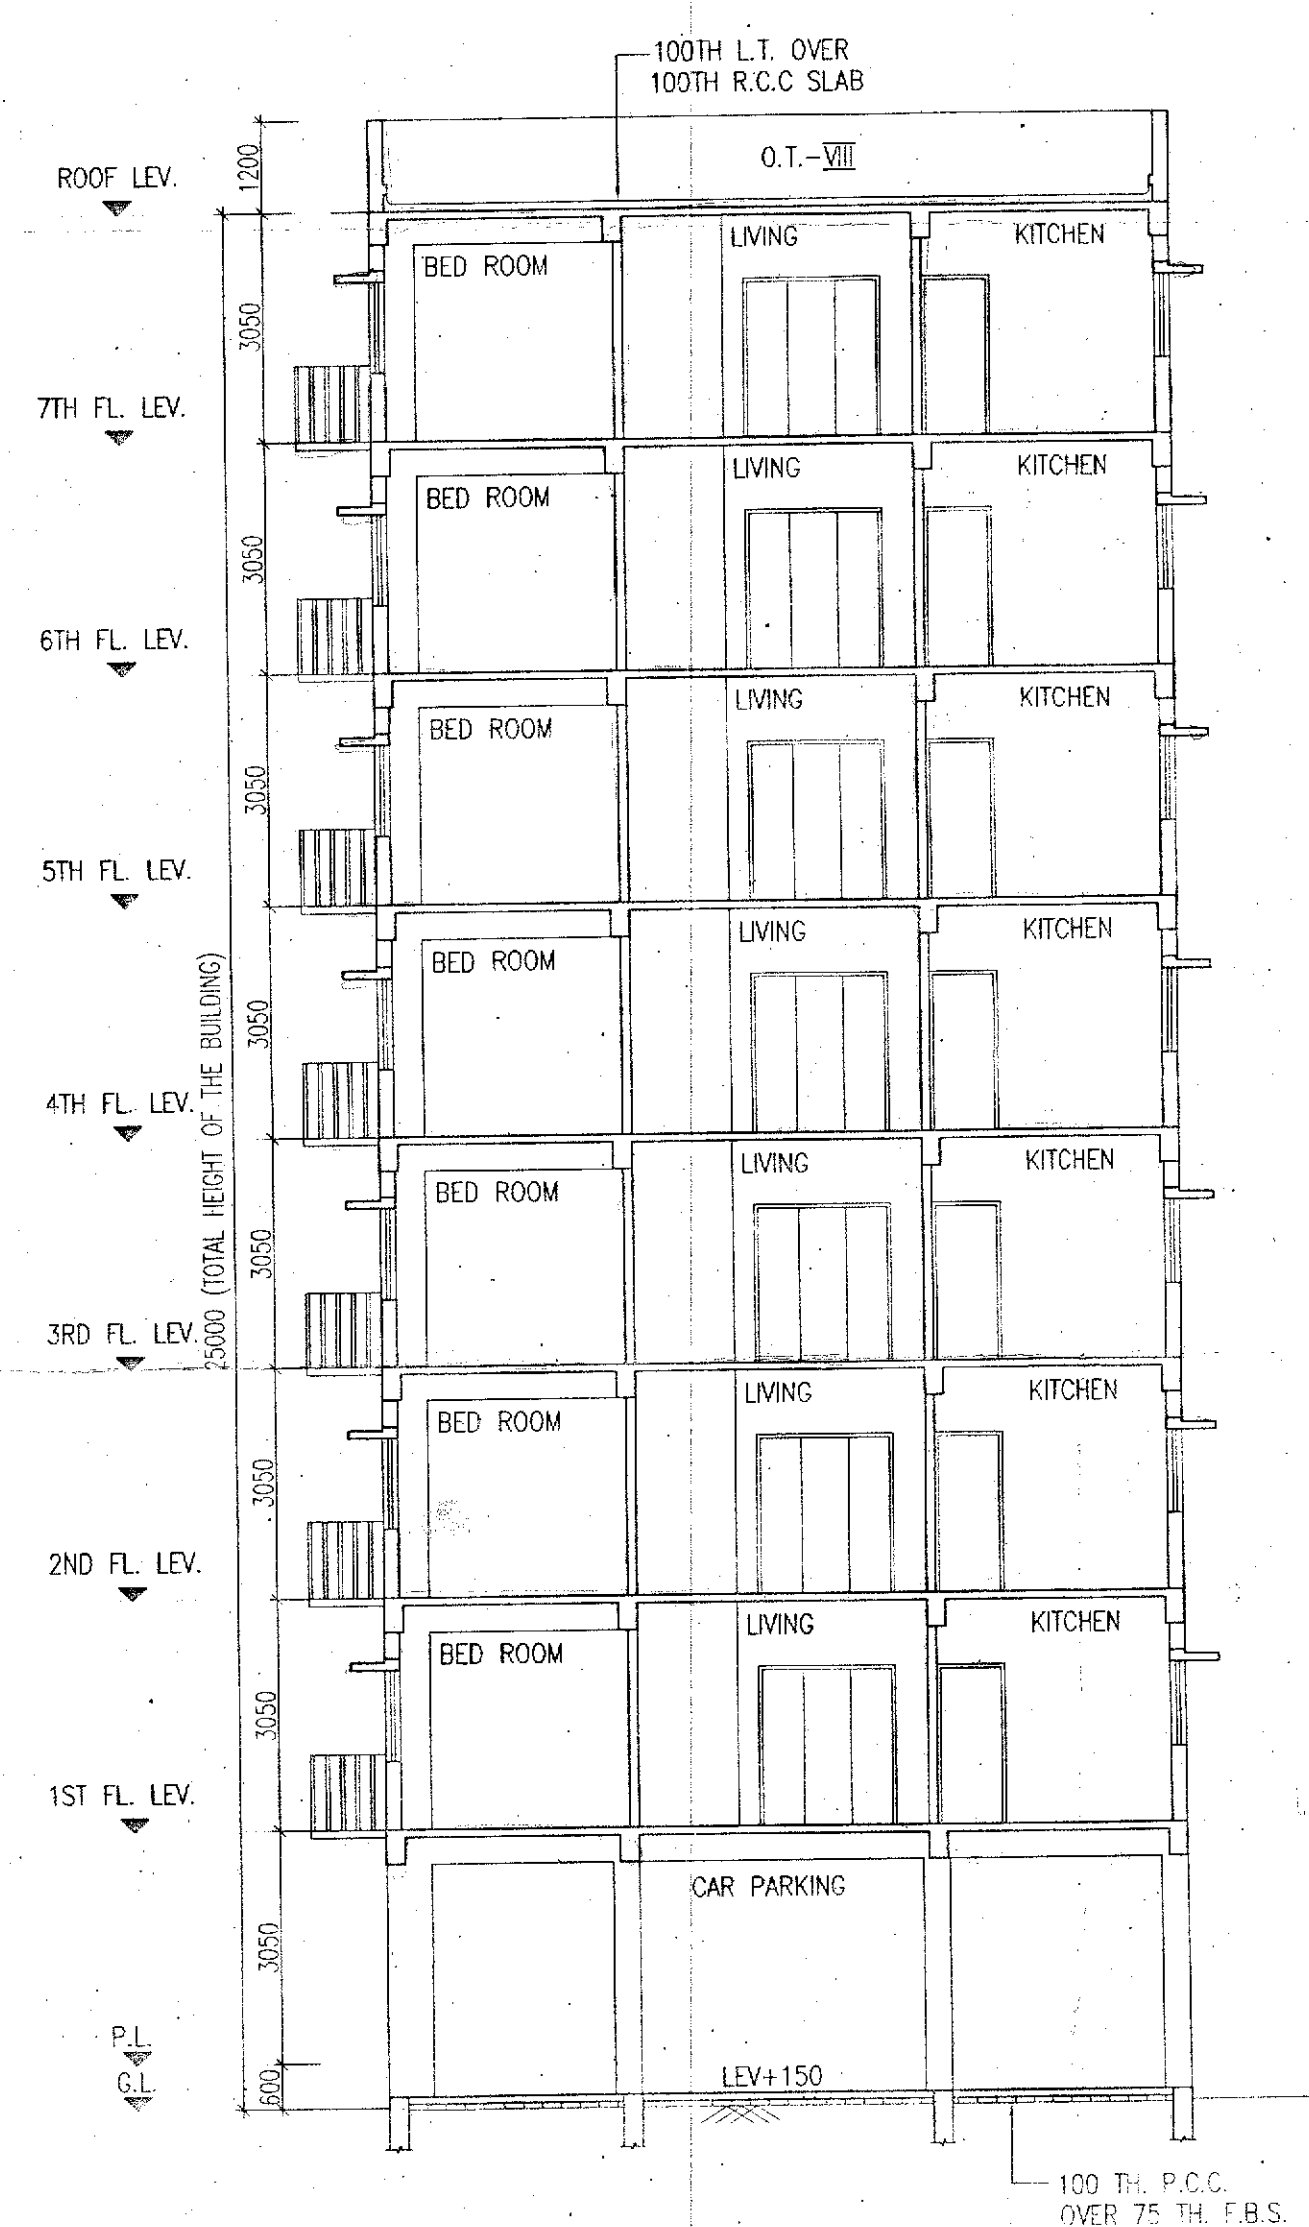

FRONT ELEVATION



SECTION AT - DD

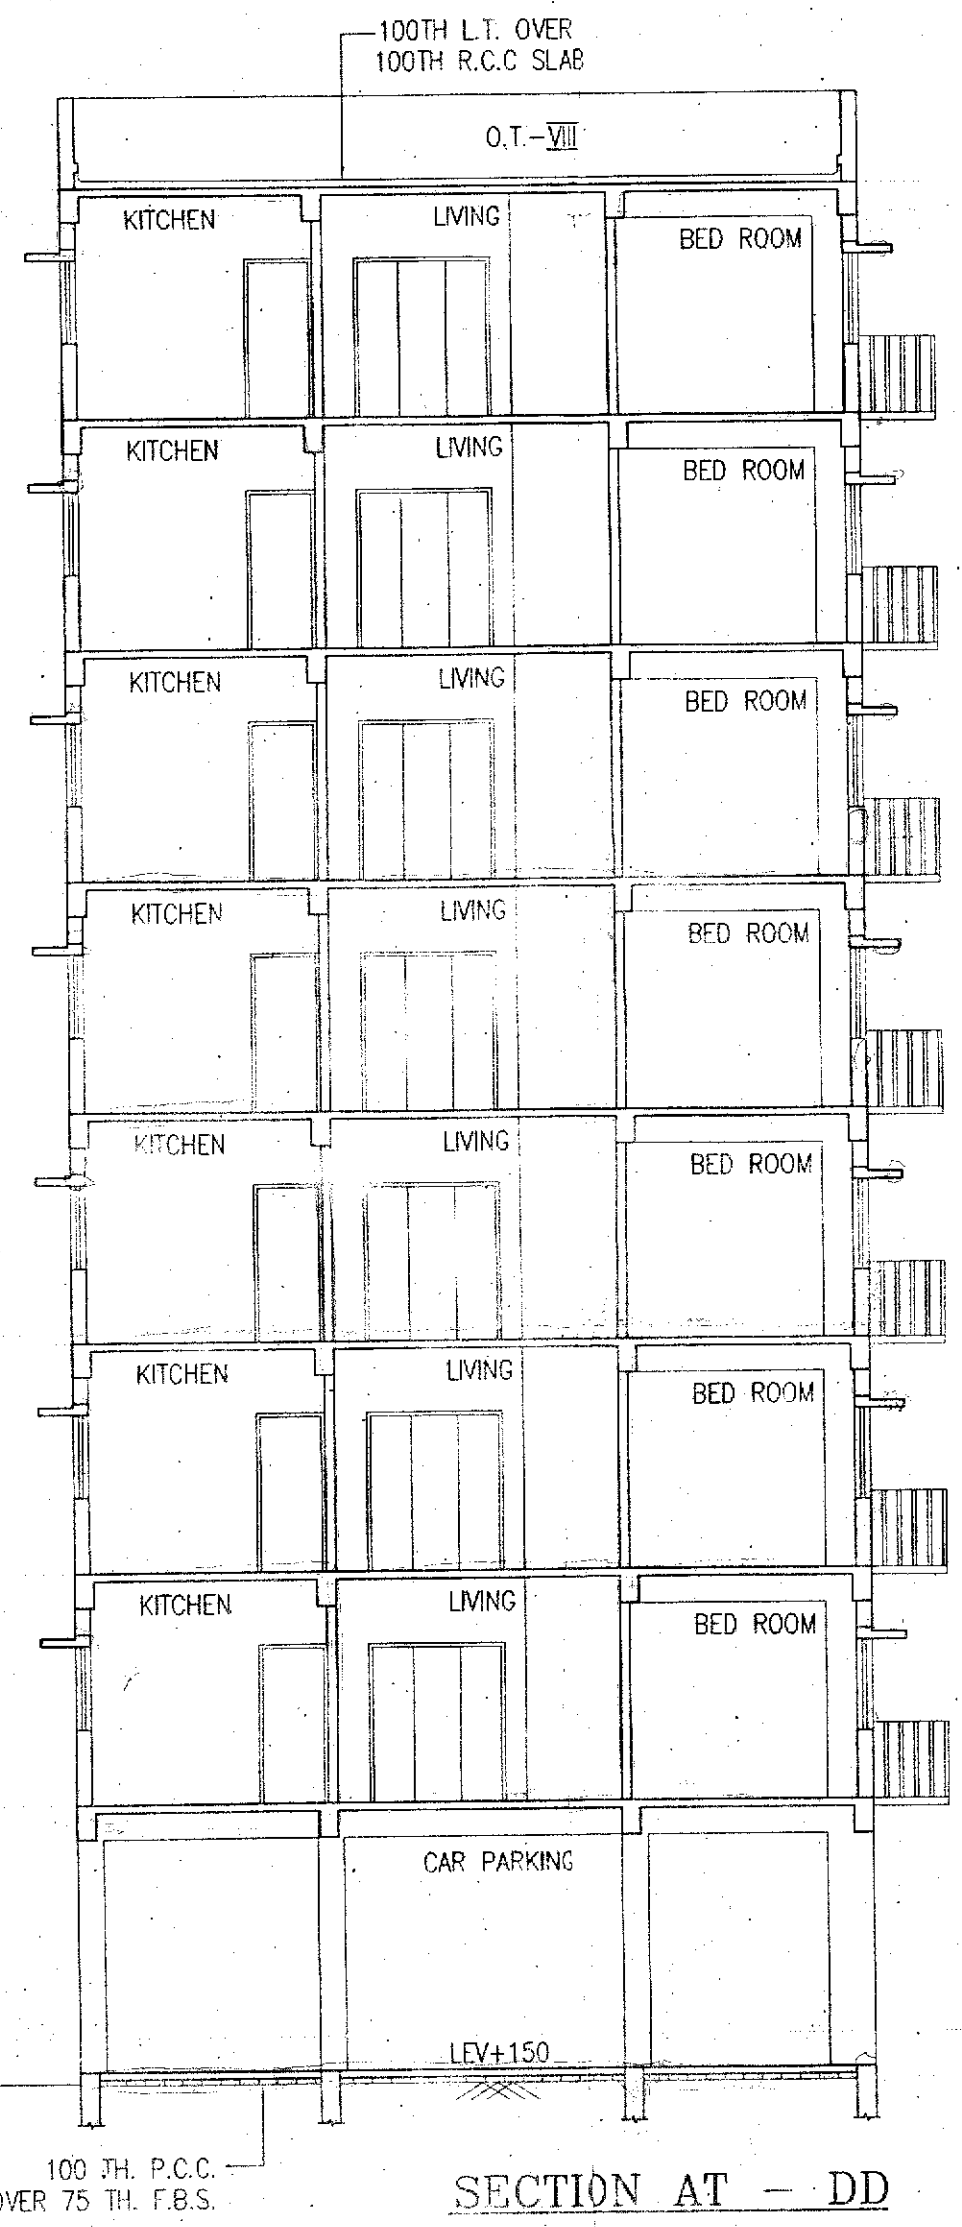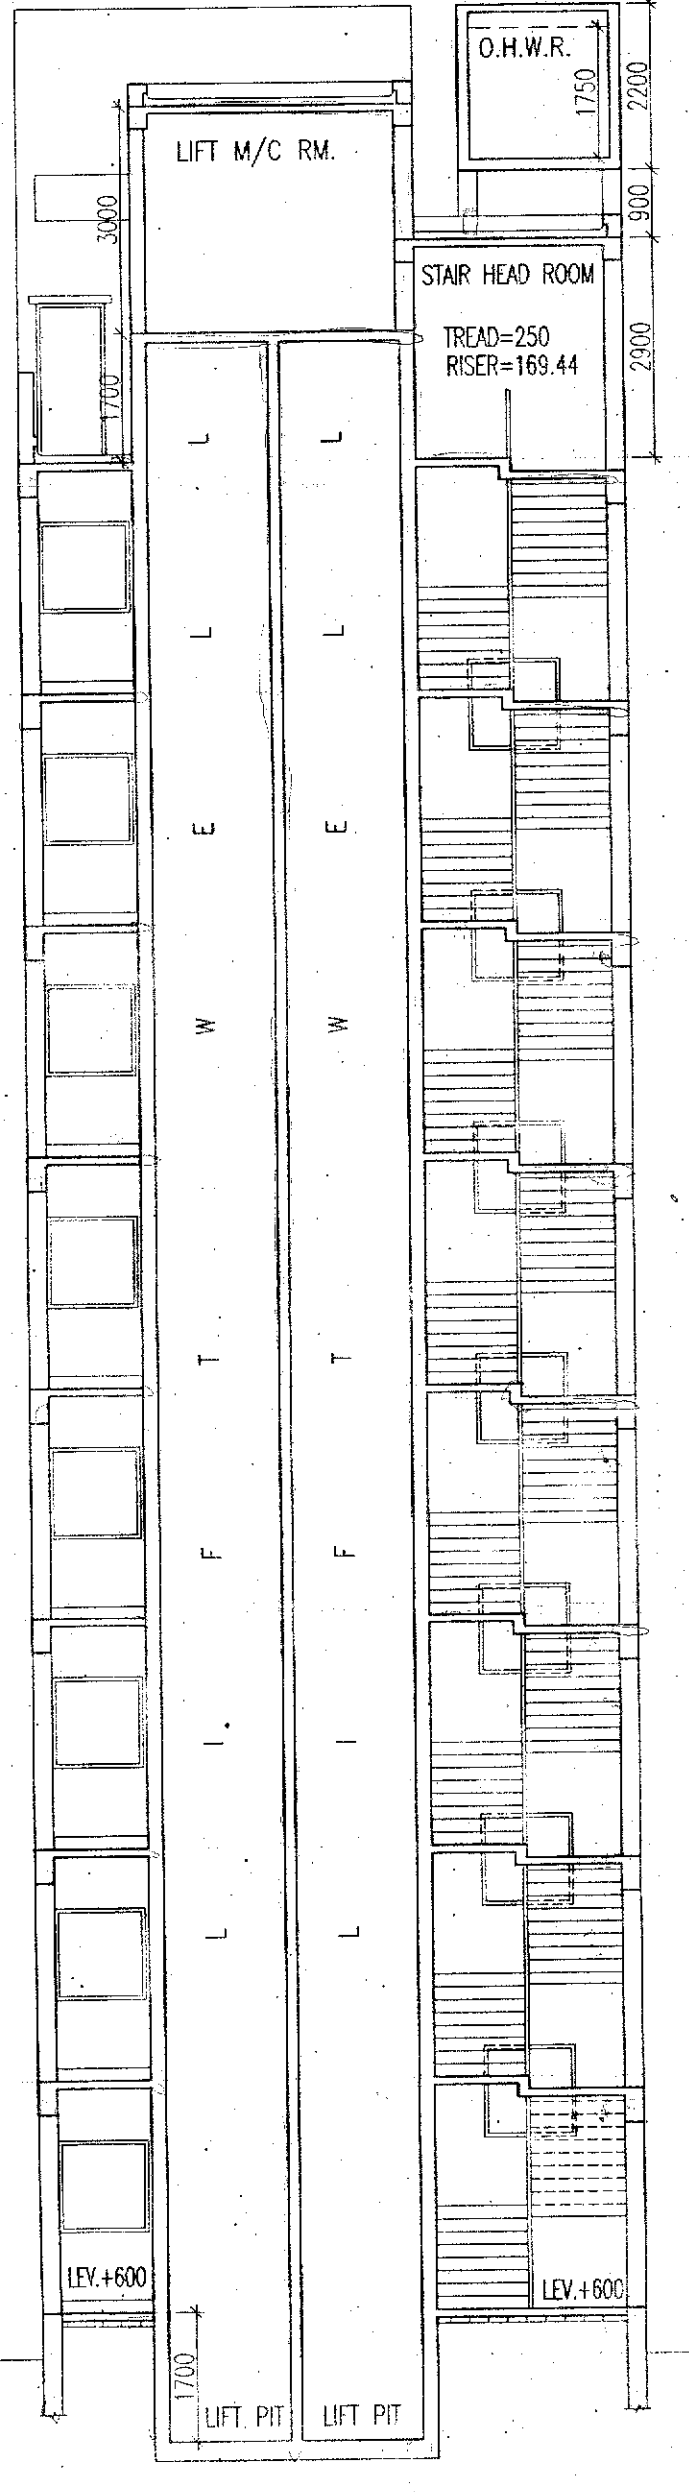

SCHEDULE OF DOORS & WINDOWS

TYPE	SILL	UNTEL	SIZE	TYPE	SILL	UNTEL	SIZE
D	2100	1800X2100	W1	900	2100	1500X1200	
DA	2100	2400X2100	W2	900	2100	1200X1200	
DB	2100	1100X2100	W3	900	2100	900X1200	
D2	2100	900X2100	W4	900	2100	900X1200	
D3	2100	825X2100	W4	1000	2100	900X1100	
D4	2100	750X2100	W4	1000	2100	750X1100	
DW	2100	1800X2100	WS1	900	2100	900X1200	
DW1	2100	1500X2100	WS2	900	2100	1200X1200	
FD	2100	1100X2100	VT	1200	2100	600X900	
DIA	2100	1500X2100					

- SPECIFICATION OF BUILDING
- ALL DIMENSIONS ARE IN MM.
 - 1ST CLASS CEMENT BRICK WORK IN SUPER STRUCTURE.
 - 125X75 MM. THK. 1ST CLASS BRICK WORK 1:4 WITH H.B. WIRE NETTING.
 - LEAN CONC. 1:3:6 WITH 16 MM. DOWN GRADED STONCHIPS.
 - R.C.C. WORK FOR ROOF, SLAB, UNTEL, BEAM, COLUMN(M-15).
 - CEMENT SAND PLASTER 19 MM. THK. ON OUTSIDE & INSIDE WALLS ON 12 MM. & 6 MM. THK. IN CEILING & R.C.C. CHALK.
 - 20 MM. THK. I.P.S. FLOORING WITH NEAT CEMENT AT TOP INCL SKIRTING.
 - A BRICK FLAT SOLING IN FLOORING & FOUNDATION.
 - WILD STEEL T BARS FOR COLUMNS, BEAMS, UNTELS & SLABS INCLUDING DISTRIBUTORS & BINDERS.
 - HIRE & LABOUR FOR SHUTTERING OF R.C.C. WORKS INCLUDING STOUT PROP. TO BE PLACED AS PER DIRECTION.
 - SANITARY & PLUMBING, FITTING & FIXING COMPLETE AS PER DIRECTION.
 - ALL OUTSIDE WALLS 200 MM. THK. & INSIDE WALL 125 & 75 MM. THK. AS STATED WITH H.B. WIRE NETTING IN EVERY 3RD LAYER.

SIGNATURE OF OWNER

I/WE CONFIRM THAT THE ERECTION OF BUILDING TO BE UNDERTAKEN SHALL BE STRICTLY IN ACCORDANCE WITH THE WEST BENGAL MUNICIPALITY BUILDING RULES 2007 & AMENDMENT 2016.

Magnolia Infrastructure Development Ltd.

SIGN. OF OWNER Director

CERTIFICATE OF ARCHITECT

I CERTIFY THAT ALL THE ARCHITECTURAL DRAWINGS OF THE PROJECT AT R.S. DAG NOS. - 1507, 1508, 1510, 1550, 1551, 1560, 1565, 1566, 1581, 1582, 1583, 1545, 1546, 1584, 1585, 1561, 1563, 1564, 1511, 1512, L.R. KHATIAN NOS - 4612, 4613, MOUZA - JAFARPUR, J.L.NO - 9, UNDER P-5 - TITAGARH, DIST - NORTH 24 PARGANAS, HAVE BEEN PREPARED BY ME & CERTIFY THAT THE PLANS AND DRAWINGS COMPLYING WITH ALL THE PROVISIONS REGARDING THE FIRE PROTECTION AS PER THE WEST BENGAL MUNICIPALITY BUILDING RULES 2007 & AMENDMENT 2016. I SHALL BE HELD RESPONSIBLE IF ANY INCORRECT INFORMATION IS FURNISHED BY ME OR ANY VIOLATION OF PROVISIONS OF THESE RULES OR THE PREVAILING NATIONAL BUILDING CODE IS FOUND IN ANY OF THE DRAWINGS AND DOCUMENTS, SIGNED BY ME AND SUBMITTED TO THE SANCTIONING AUTHORITY FOR OBTAINING SANCTION.

Rajkumar Agarwal
Architect
Member of Council of Architecture CA / 94 / 17940

SIGN. OF ARCHITECT

RAJKUMAR AGARWAL
COUNCIL REGISTRATION NO. CA/94/17940

ADDRESS:
RAJ AGARWAL & ASSOCIATES
8B, ROYD STREET (2ND FLOOR), KOLKATA-16.

IT IS HEREBY CERTIFIED THAT THE STRUCTURAL DRAWINGS ARE PREPARED FOR EARTHQUAKE RESISTANCE IN ACCORDANCE WITH THE WEST BENGAL MUNICIPALITY BUILDING RULES 2007 & AMENDMENT 2016.

Rupak Kumar Banerjee
RUPAK KUMAR BANERJEE
B.C.E., M.E., M.I.E.
G.T.1/3 (K.M.C.), BMGEO-TECH-1002
618/RUP SONG/2014-15, GTER-HDD0390014
GEOWBSIDC20190002

SIGN. OF GEO-TECHNICAL ENGINEER

CERTIFICATE OF STRUCTURAL ENGINEER

CERTIFIED THAT, THE STRUCTURAL DRAWING & DESIGN OF BOTH FOUNDATION & SUPER STRUCTURE OF THE BUILDING / BUILDINGS HAS BEEN MADE CONSIDERING THE SOIL TEST REPORT, AS PER THE RULES AND REGULATIONS MADE UNDER THE ACT AND ALSO CONSIDERING ALL POSSIBLE LOADS, SEISMIC LOAD AND THE MOMENTS GENERATED BY THE PROPOSED STRUCTURE AS PER THE BUREAU OF INDIAN STANDARD AND NATIONAL BUILDING CODE OF INDIA AND CERTIFIED THAT IT IS SAFE & STABLE IN ALL RESPECT AND THESE PROVISIONS SHALL BE ADHERED TO DURING THE CONSTRUCTION.

Mainak Majumdar
B.C.E., M.C.E. (STRUCT)
ESE-152/1 of K.M.C.
ESR - (D), 152/4
074/RUPSON/SE/11-12

SIGN. OF STRUCTURAL ENGINEER

TITLE BLOCK - 15

FRONT ELEVATION, SECTION AT - CC & SECTION AT - DD.

PROJECT

PROPOSED ADDITION OF 3 NUMBERS BUILDING (BLOCK 13, 14, 15) (BLOCK-1, 2, 3, 4, 5, 6, 7 & 8 ALREADY SANCTIONED) FOR G-VII STORIED (25.0 MT. HT.) OF MAGNOLIA SPORTS CITY, L.R. DAG NOS. - 1507, 1508, 1510, 1550, 1551, 1560, 1565, 1566, 1581, 1582, 1583, 1545, 1546, 1584, 1585, 1561, 1563, 1564, 1511, 1512, L.R. KHATIAN NOS. - 4612, 4613, MOUZA - JAFARPUR, J.L.NO - 9, UNDER P-5 - TITAGARH, DIST - NORTH 24 PARGANAS.

DATE	JOB. NO.	DEALT	CHECKED	SHEET NO.
15.03.21	ARCH/615/2016	MITHUN	CHORMAL	5 OF 7

SCALE 1:100

ARCHITECT

FOR OFFICE USE ONLY

RAJ AGARWAL & ASSOCIATES
8B, ROYD STREET, KOLKATA-16

SANCTIONED As per sec 72 of West Bengal Panchayat Samity Administrative Rules 2008.

Order No. 671 & 69/12/2021 of Barrackpore-II Panchayat Samity

03.12.21

Executive officer Barrackpore-II Panchayat Samity