




FRONT ELEVATION

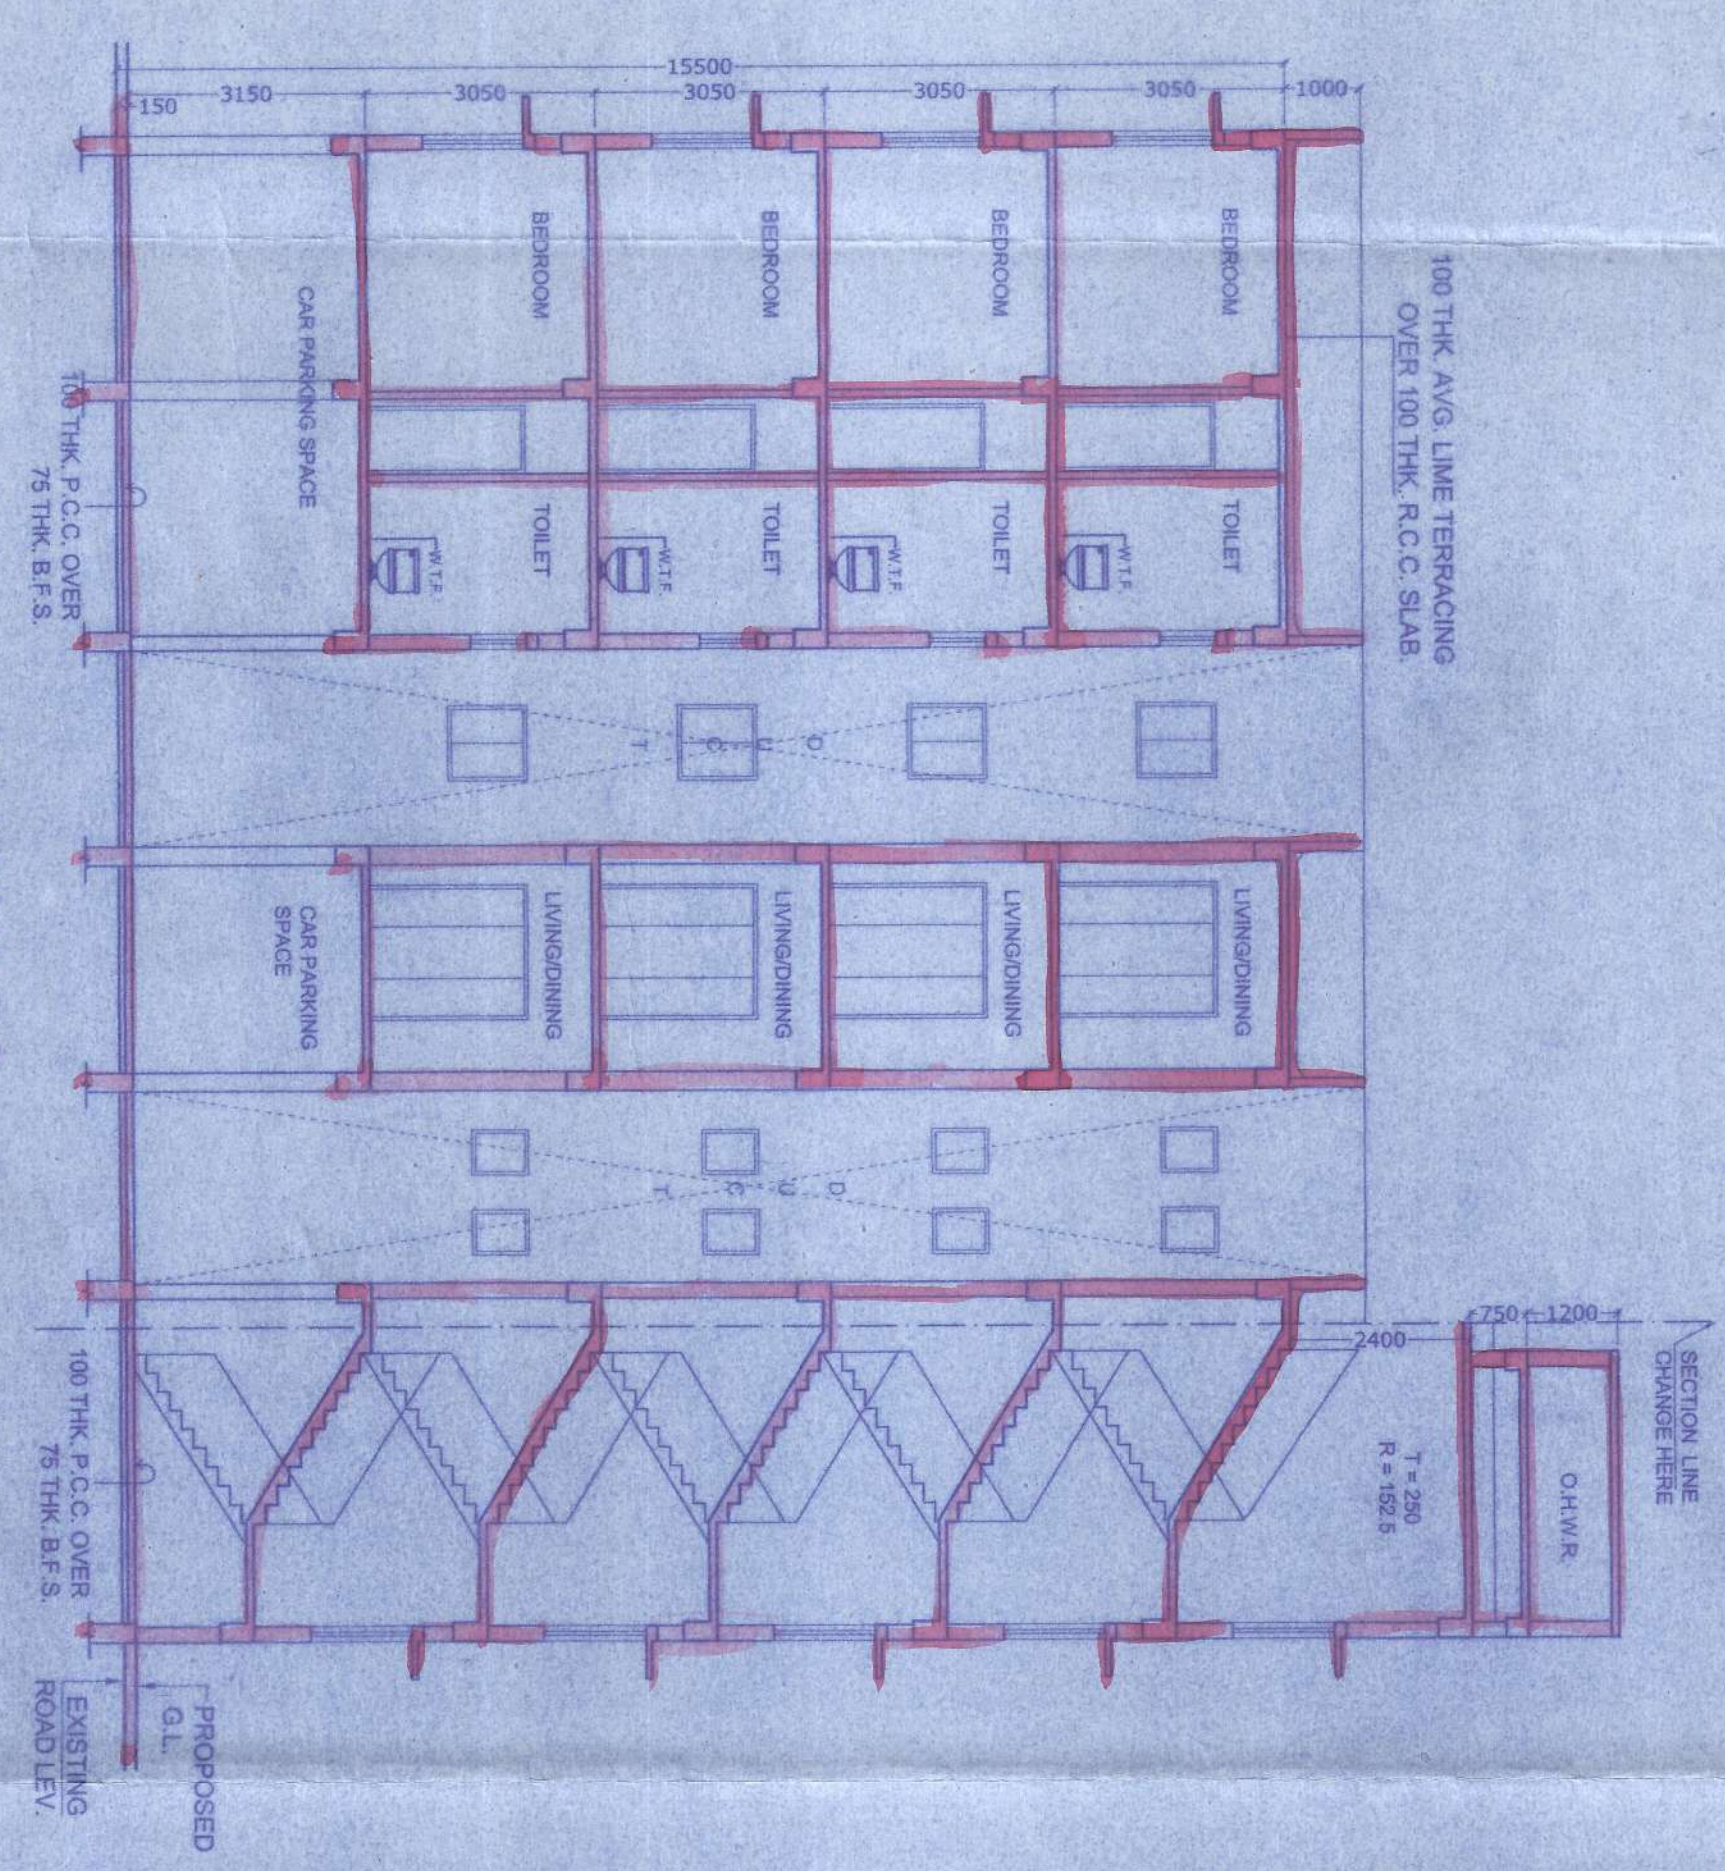


SECTION B-B

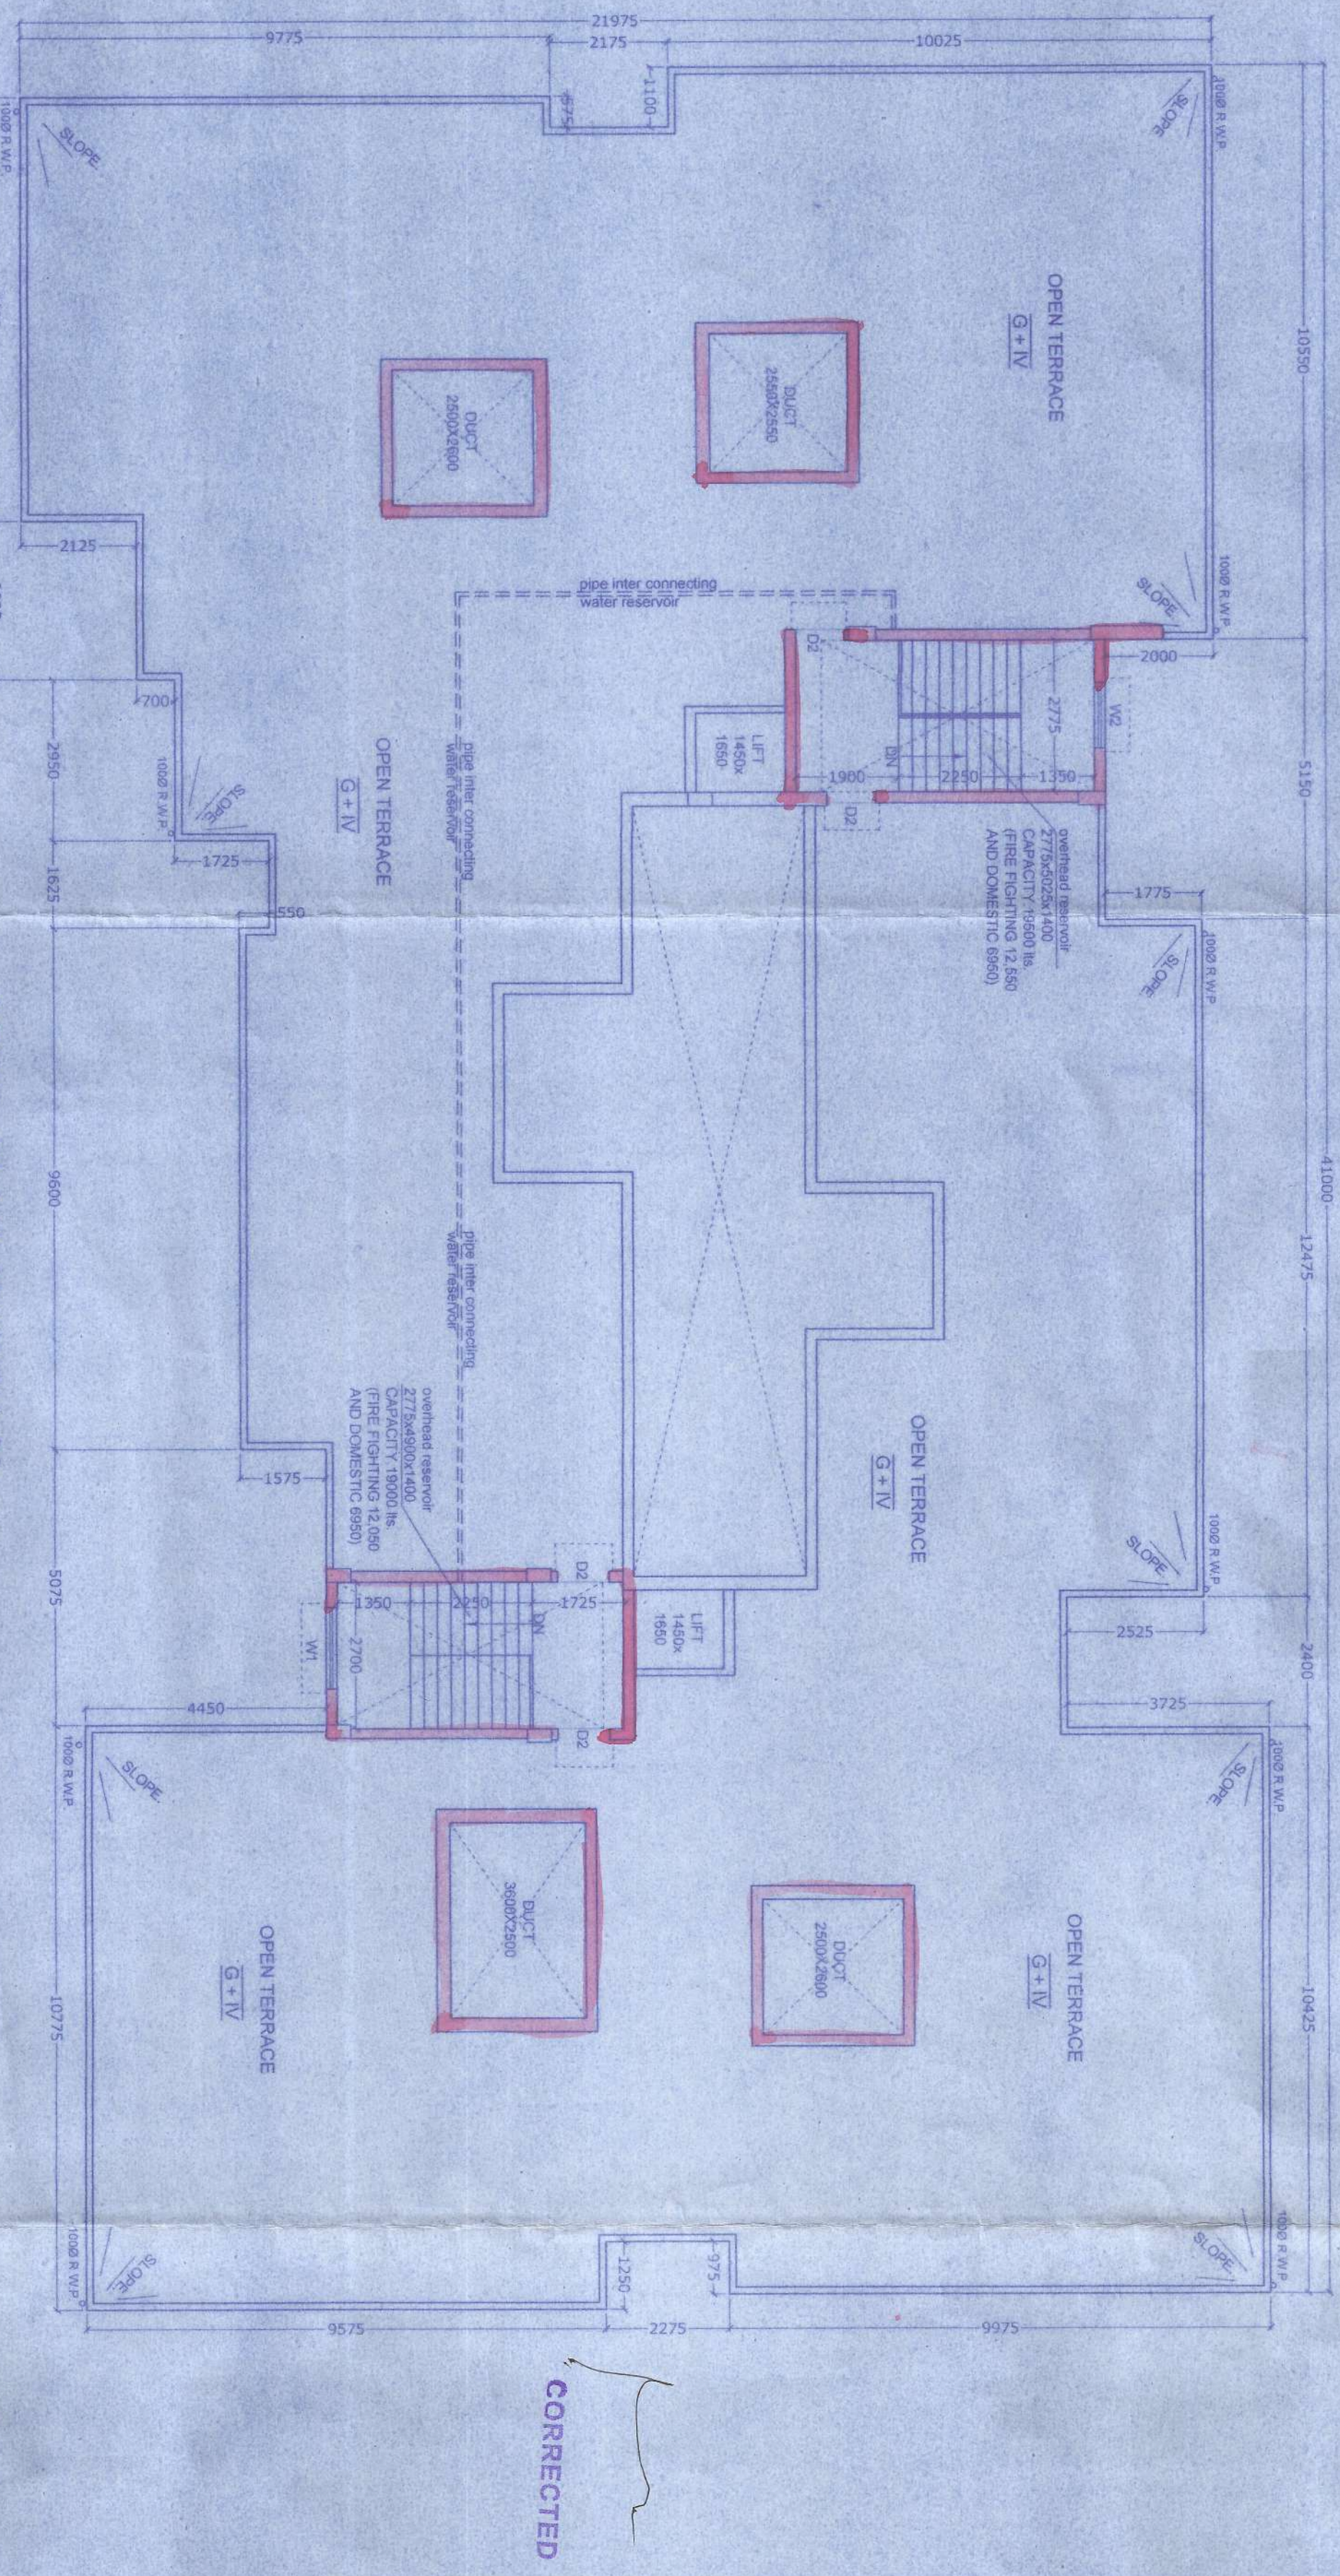

ROOF PLAN (BLOCK 2)

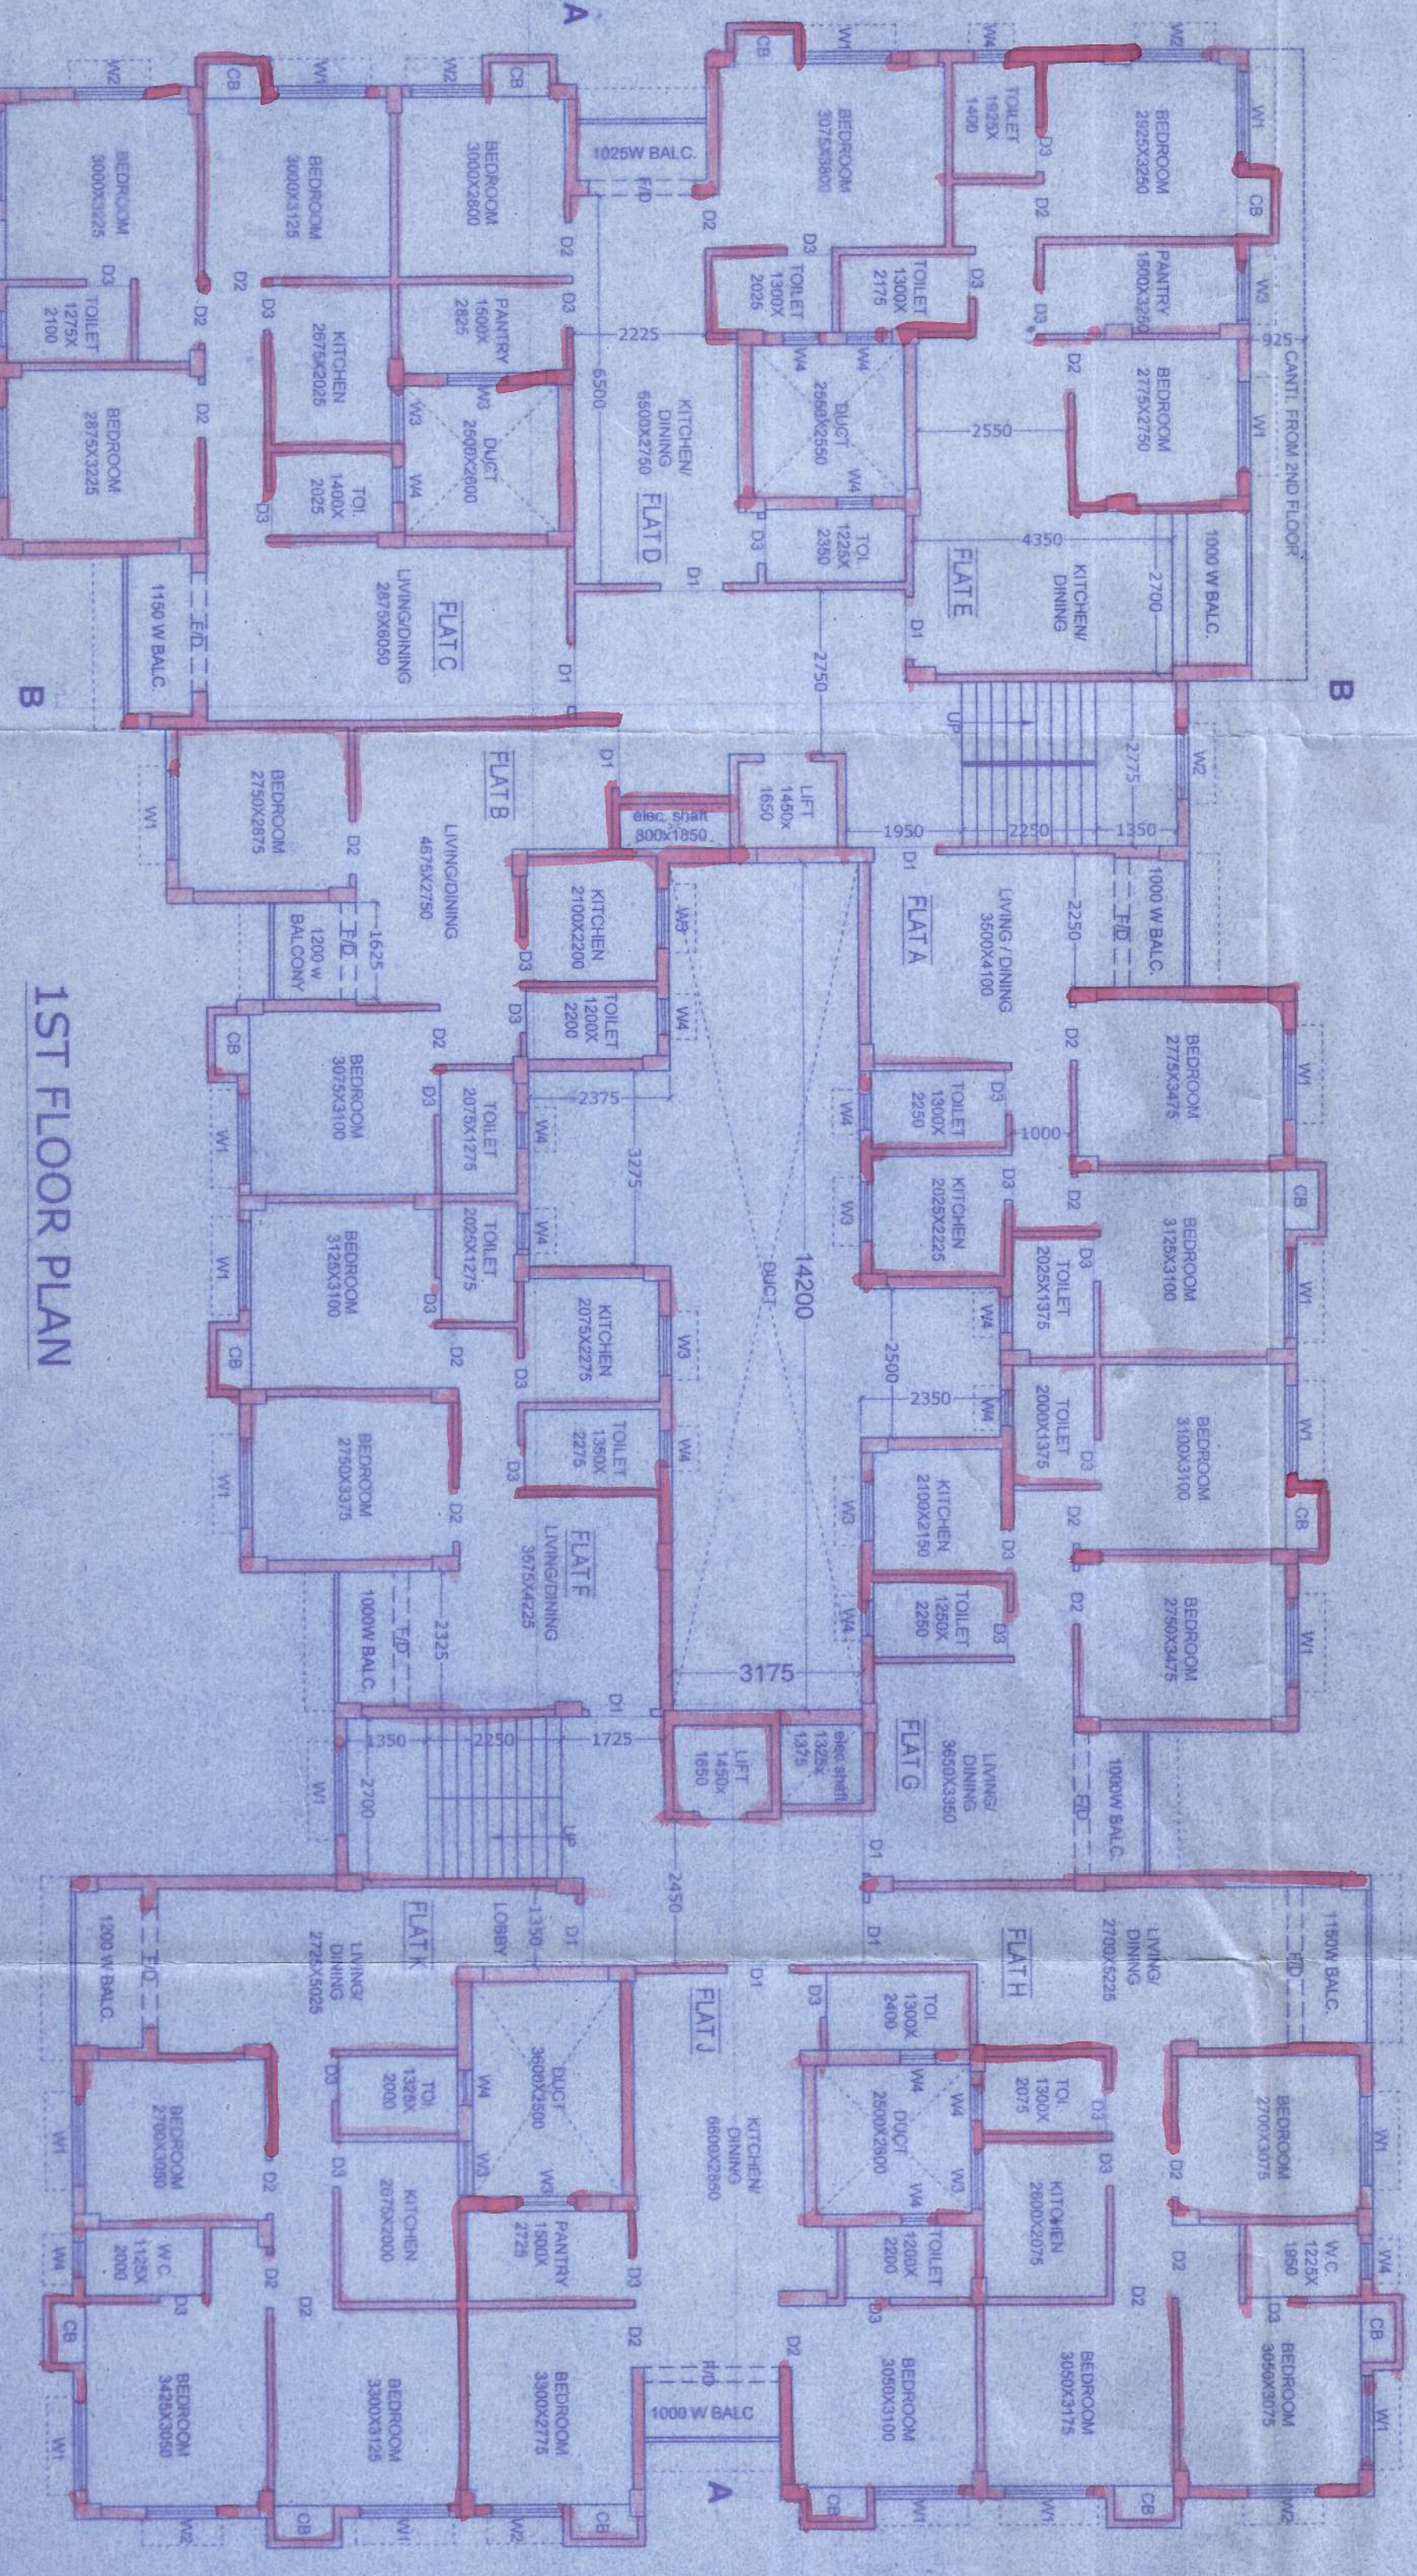

1ST FLOOR PLAN

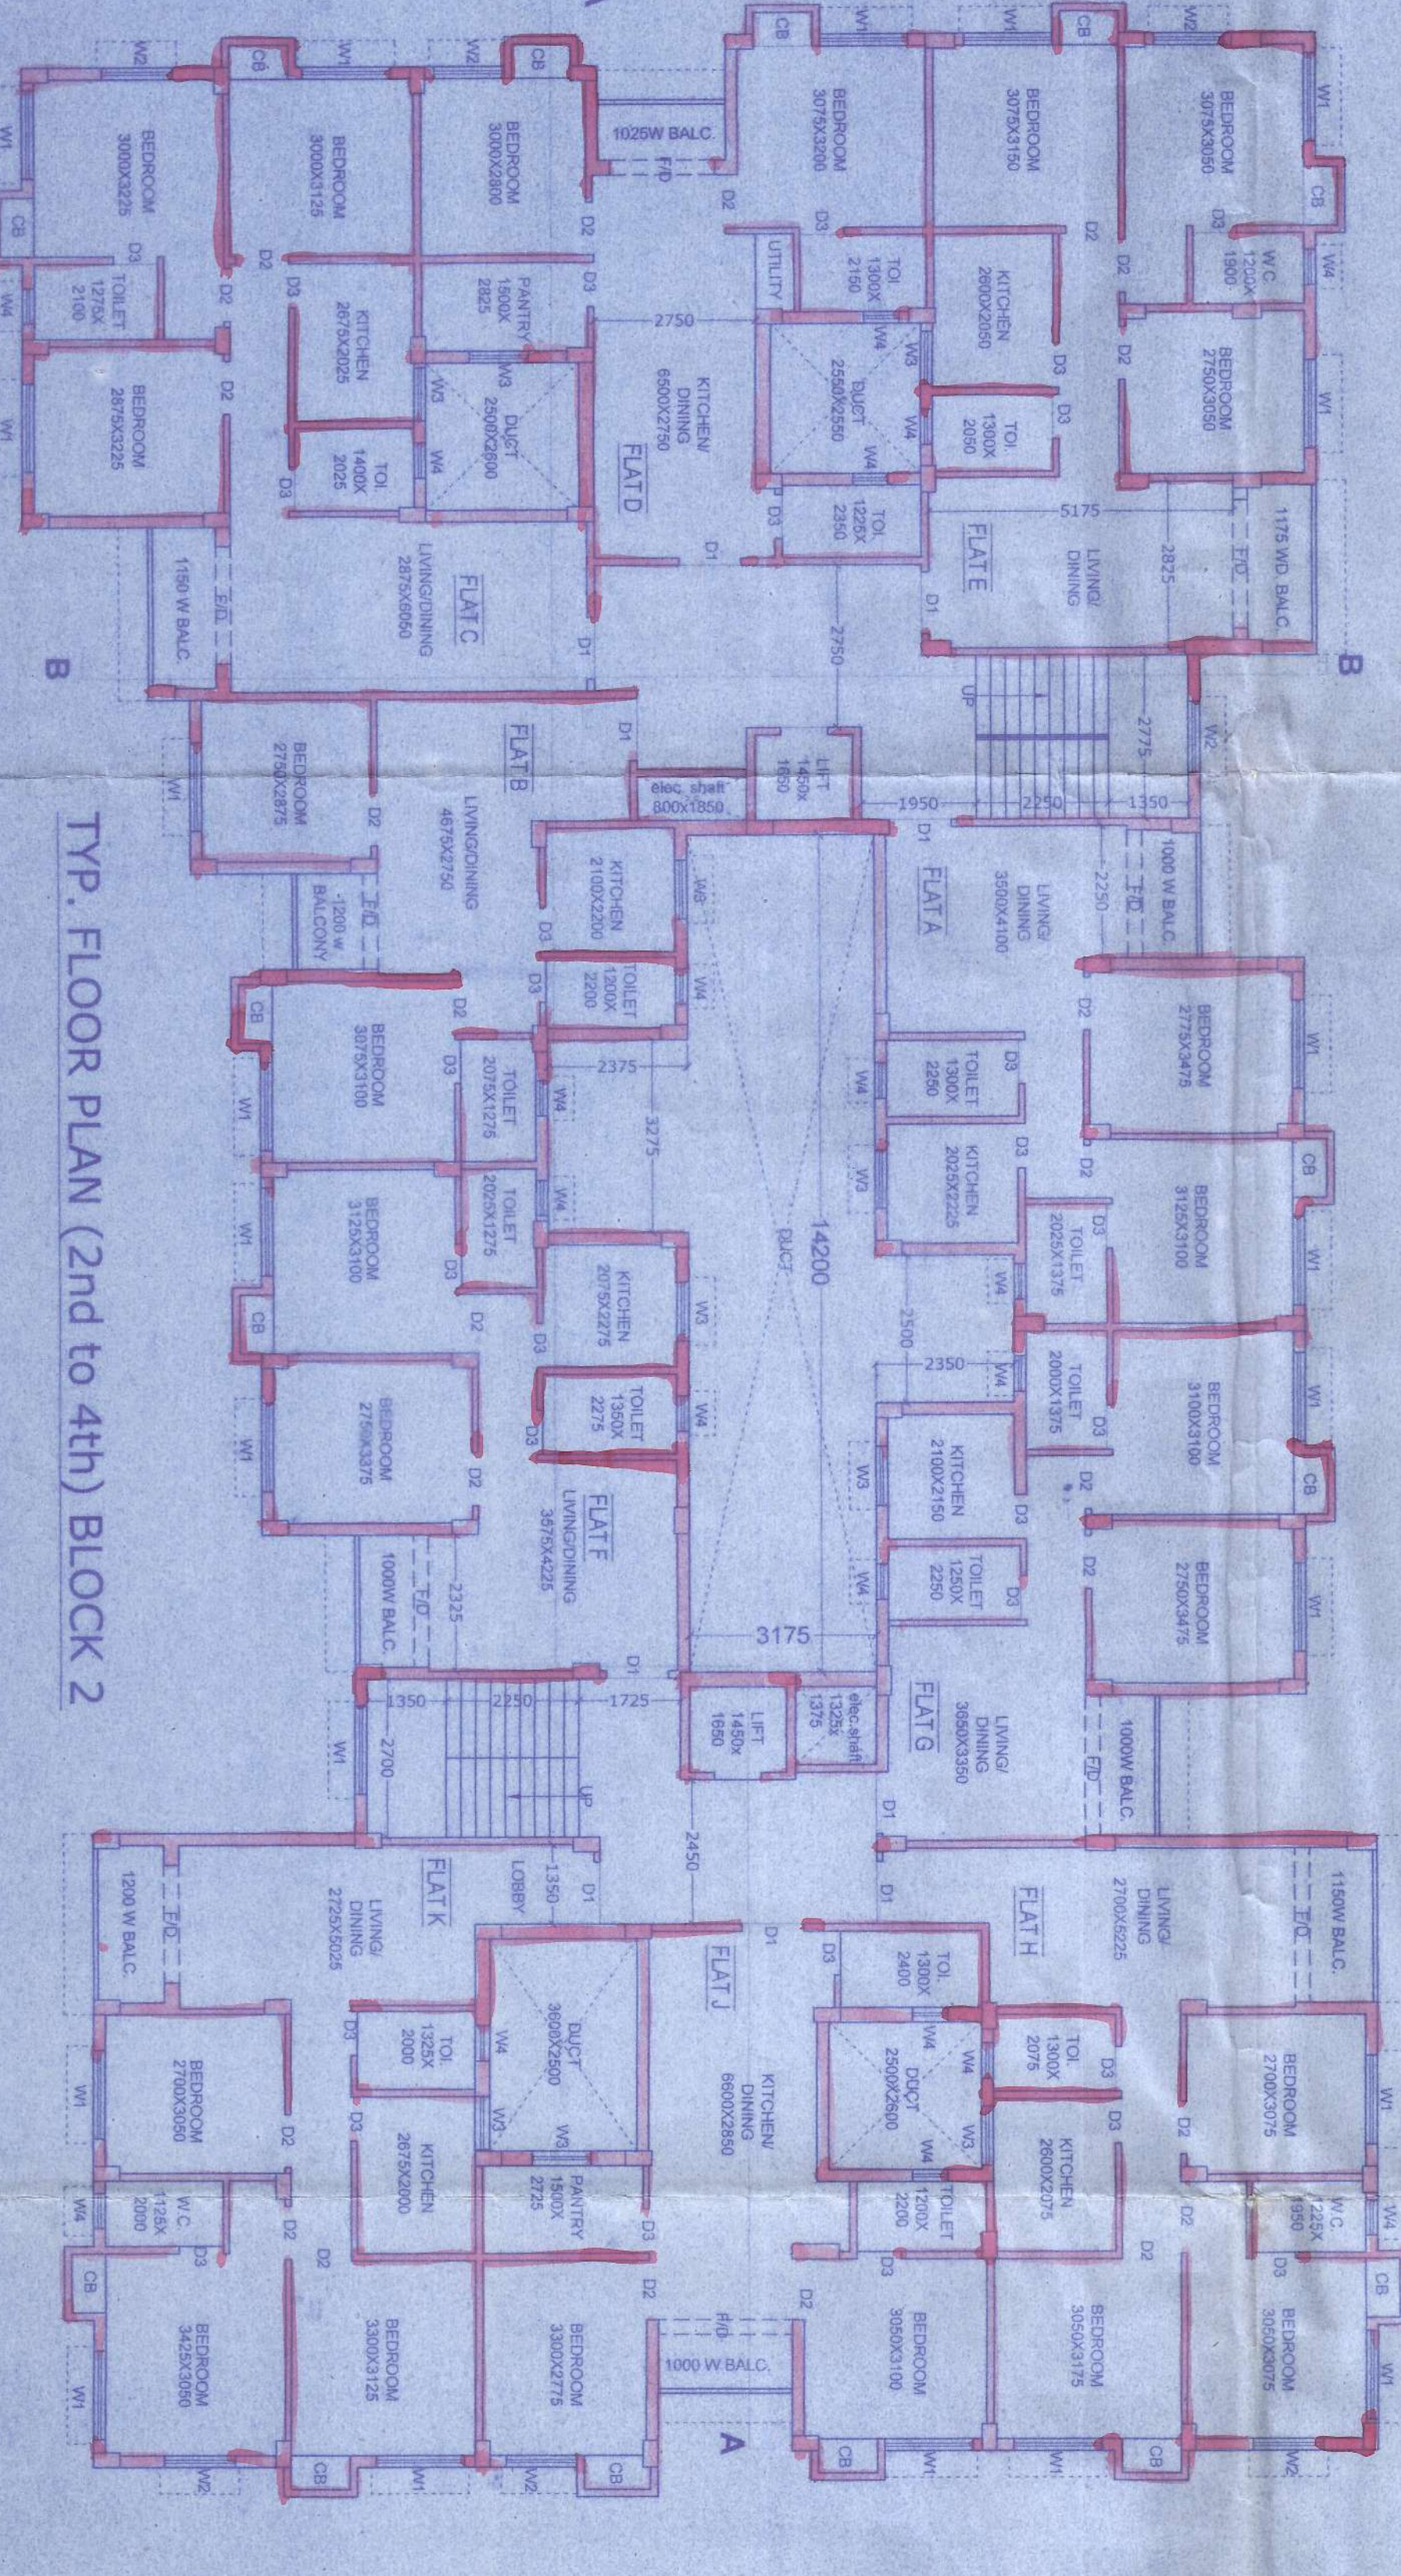

TYP. FLOOR PLAN (2nd to 4th) BLOCK 2

- NOTES:
1. ALL DIMENSIONS ARE IN MM.
  2. ALL EXTERNAL WALLS ARE 200 THK. AND INTERNAL WALLS ARE 75 THK. IF NOT STATED OTHERWISE.
  3. ALL FLOORS ARE TO BE FINISHED WITH 150MM THK. R.C.C. SLAB.
  4. SAFE BEARING CAPACITY OF SOIL IS 10 TONS/M<sup>2</sup> ASSUMED.
  5. GROUND WATER TABLE IS 1.5 M BELOW G.F.L. WATER RESERVOIR WILL NOT EXCEED 1.5 M BELOW G.F.L.
  6. ALL SORTS OF PREVENTIVE MEASURES WILL BE TAKEN AT THE TIME OF CONSTRUCTION.

SUBIR CHANDRA SANJAL  
 E.S.E. NO. 840, CLASS-I  
 RAIPUR, SONARPUR MUNICIPALITY

SIGNATURE OF E.B.A.

DECLARATION OF E.B.A.  
 I HAVE CHECKED THE DRAWINGS & FOUND THAT THE BUILDING IS AS PER THE SPECIFICATIONS & I AM NOT RESPONSIBLE FOR ANY DAMAGE TO THE BUILDING OR TO THE LAND ADJACENT TO THE SAME.

STRUCTURAL CERTIFICATE

THE STRUCTURAL DESIGN AND DRAWINGS OF BOTH FOUNDATION AND SUPER STRUCTURE OF THE BUILDING ARE IN ACCORDANCE WITH THE REQUIREMENTS OF THE BUILDING CODE OF RAIPUR AND CERTIFIED THAT IT IS SAFE AND STABLE IN ALL RESPECTS.

DOOR & WINDOW SCHEDULE

MARK	SIZE	MARK	SIZE
W1	1500 x 1500	D1	1200 x 2100
W2	1200 x 1500	D2	1050 x 2100
W3	1000 x 1500	D3	900 x 2100
W4	800 x 750	D4	800 x 2100
W5	600 x 1500	D5	750 x 2100

REVISIONS:

REVISED G + IV STORED RESIDENTIAL BUILDING AT HOLDING NO. 86, TARAFDAR PARA RD, WARD NO. 25, R.S. DAG NO. - 1002, L.R. DAG NO. - 1164 R.S. KHATTAN NO. - 1117, J.L. NO. 71, L.R. KHATTAN NO. - 3513, 3514, 3515, MOUZA-JAGADAL, P.S.-SONARPUR, DIST.-24PGS. (S), JUNDER RAIPUR SONARPUR MUNICIPALITY

NAME OF OWNER: PARADISE LAND & HOUSING Co.  
 PROJECT: PARADISE  
 DRAWN: SUDIP  
 DESIGNED: SUDIP  
 CHECKED: SUDIP  
 DATE: 02.02.2015  
 SCALE: 1:100  
 DWG NO.: 01/02

Checked by: *[Signature]*  
 Approved: *[Signature]*  
 APPROVED  
 OFFICE USE ONLY  
 SANJAL ASSOCIATES CONSULTANT PVT. LTD.  
 KANUNDO PARK, KOLKATA-85

RAIPUR, SONARPUR MUNICIPALITY  
 D. Pratik Das  
 26/01/15