

NOTES:

1. ALL DIMENSIONS UNLESS SPECIFIED IN MILLIMETERS.
2. THE DRAWING SHALL BE READ IN CONJUNCTION WITH THE SPECIFICATIONS AND SCHEDULES.
3. THE DRAWING SHALL BE READ IN CONJUNCTION WITH THE SPECIFICATIONS AND SCHEDULES.
4. FOR ANY OTHER PURPOSE WITHOUT WRITTEN CONSENT FROM THE ARCHITECT.

Name of Owner:
AS CONSTITUTED ATTORNEY AT LAW
ALLWORTH TRADECO PVT. LTD. & 73 Others
 1/10, HERBERT ROAD, SOUTH BANGALORE, BANGALORE, KARNATAKA, INDIA.
 1. SHALL FOLLOW THE INSTRUCTIONS OF ARCHITECT & E.E. DURING CONSTRUCTION OF THE BUILDING AND SHALL NOT BE RESPONSIBLE FOR THE STRUCTURAL STABILITY OF THE BUILDING AND ADJOINING STRUCTURES.
 2. SHALL BE RESPONSIBLE FOR OBTAINING THE NECESSARY SANCTIONS FROM THE AUTHORITY.
 3. SHALL BE RESPONSIBLE FOR THE PROVISION OF UTILITY SERVICES AND WATER SUPPLY TO THE BUILDING.
 4. SHALL BE RESPONSIBLE FOR THE PROVISION OF ELECTRICAL AND TELEPHONE SERVICES TO THE BUILDING.
 5. SHALL BE RESPONSIBLE FOR THE PROVISION OF FIRE FIGHTING SERVICES TO THE BUILDING.
 6. SHALL BE RESPONSIBLE FOR THE PROVISION OF SECURITY SERVICES TO THE BUILDING.

CERTIFICATE OF STRUCTURAL ENGINEER AND REVIEWER:
 THE STRUCTURAL DESIGN AND DRAWING OF BOTH FOUNDATION AND SUPER STRUCTURE OF THE BUILDING HAS BEEN MADE BY ME AND I AM A REGISTERED STRUCTURAL ENGINEER AND I AM CERTIFIED BY THE NATIONAL BUILDING CODE OF INDIA AND CERTIFIED THAT IT IS SAFE AND STABLE IN ALL RESPECTS. SOIL TESTING HAS BEEN DONE AT THE SITE AND THE RECOMMENDATION OF SOIL TEST REPORT HAS BEEN CONSIDERED DURING STRUCTURAL CALCULATIONS.
 I, **ANANT AGARWALA**,
 G. 10/1, BALAJI STREET, E. L. ROAD,
 KOLKATA - 700008
 REGISTERED STRUCTURAL ENGINEER
 SIGNATURE OF STRUCTURAL ENGINEER
ANANT AGARWALA
 1516, RAJANGAMA ROAD, KOLKATA - 700107

CERTIFICATE OF ARCHITECT:
 I HEREBY CERTIFY THAT ALL THE ARCHITECTURAL DRAWINGS OF THE PROJECT AT PREMISES NO. 48, MANMOHAN BANERJEE ROAD, WARD NO. 18, SOUTH BANGALORE, BANGALORE, KARNATAKA, INDIA, HAVE BEEN MADE BY ME AND I AM A REGISTERED ARCHITECT AND I AM CERTIFIED BY THE NATIONAL BUILDING CODE OF INDIA AND CERTIFIED THAT IT IS SAFE AND STABLE IN ALL RESPECTS. SOIL TESTING HAS BEEN DONE AT THE SITE AND THE RECOMMENDATION OF SOIL TEST REPORT HAS BEEN CONSIDERED DURING STRUCTURAL CALCULATIONS.
 I, **ANURBAN BANISHI**,
 1517, S. R. RAY ROAD, KOLKATA - 700108
 REGISTERED ARCHITECT
 SIGNATURE OF ARCHITECT
ANURBAN BANISHI
 1517, S. R. RAY ROAD, KOLKATA - 700108

CERTIFICATE OF GEO-TECHNICAL ENGINEER:
 I HAVE INSPECTED THE SITE AND CARRIED OUT SOIL INVESTIGATION THEREON. IT IS CERTIFIED THAT THE EXISTING SOIL IS SUITABLE FOR THE PROPOSED CONSTRUCTION AND THE FOUNDATION SYSTEM PROPOSED HEREIN IS SAFE & STABLE IN ALL RESPECTS FROM GEO-TECHNICAL POINT OF VIEW.
 I, **MANNAJ DUTTA**,
 M. J. L. L. L.,
 241, MOORE AVENUE, KOLKATA - 700049
 REGISTERED GEO-TECHNICAL ENGINEER
 SIGNATURE OF GEO-TECHNICAL ENGINEER
MANNAJ DUTTA
 241, MOORE AVENUE, KOLKATA - 700049

PROJECT:
 PROPOSED B-G-H RESIDENTIAL BUILDING COMPLEX OF HT, 39.975 M AT PREMISES NO. 48, MANMOHAN BANERJEE ROAD, SOUTH BANGALORE, BANGALORE, KARNATAKA, INDIA.
 BEHALF OF M.C. ACT 1986 READWITH BUILDING RULE 68A (1)(a) OF K.M.C. BUILDING RULES 2008.



Consultant:
MN Consultants One Design Solutions
 1916, Rajalingam Main Road, Kolkatta - 700107
 Telephone: 033 40105700
 Website: www.mncos.com

Drawing Title:
 10TH FLOOR PLAN(FIRE REFUGE)
 (TOWER-7 & 8 & 10)

Scale:
 1:100
 Date: 21.05.2019
 Approved: **SHAWANTANI BISWAJIT JAYANTA**
 Design Development Sanction Drawing As-Built Drawing
 Contract Document Revision Drawing
 Revision No.:
 RD:
 Project No.: **BRL-SD-11**
 2019-2017/2298RL

DOOR SCHEDULE

NO.	DOOR	WIDTH	HEIGHT	FINISH
SD	0000	2400	0	2400
SD1	0000	2400	0	2400
SD2	0000	2400	0	2400
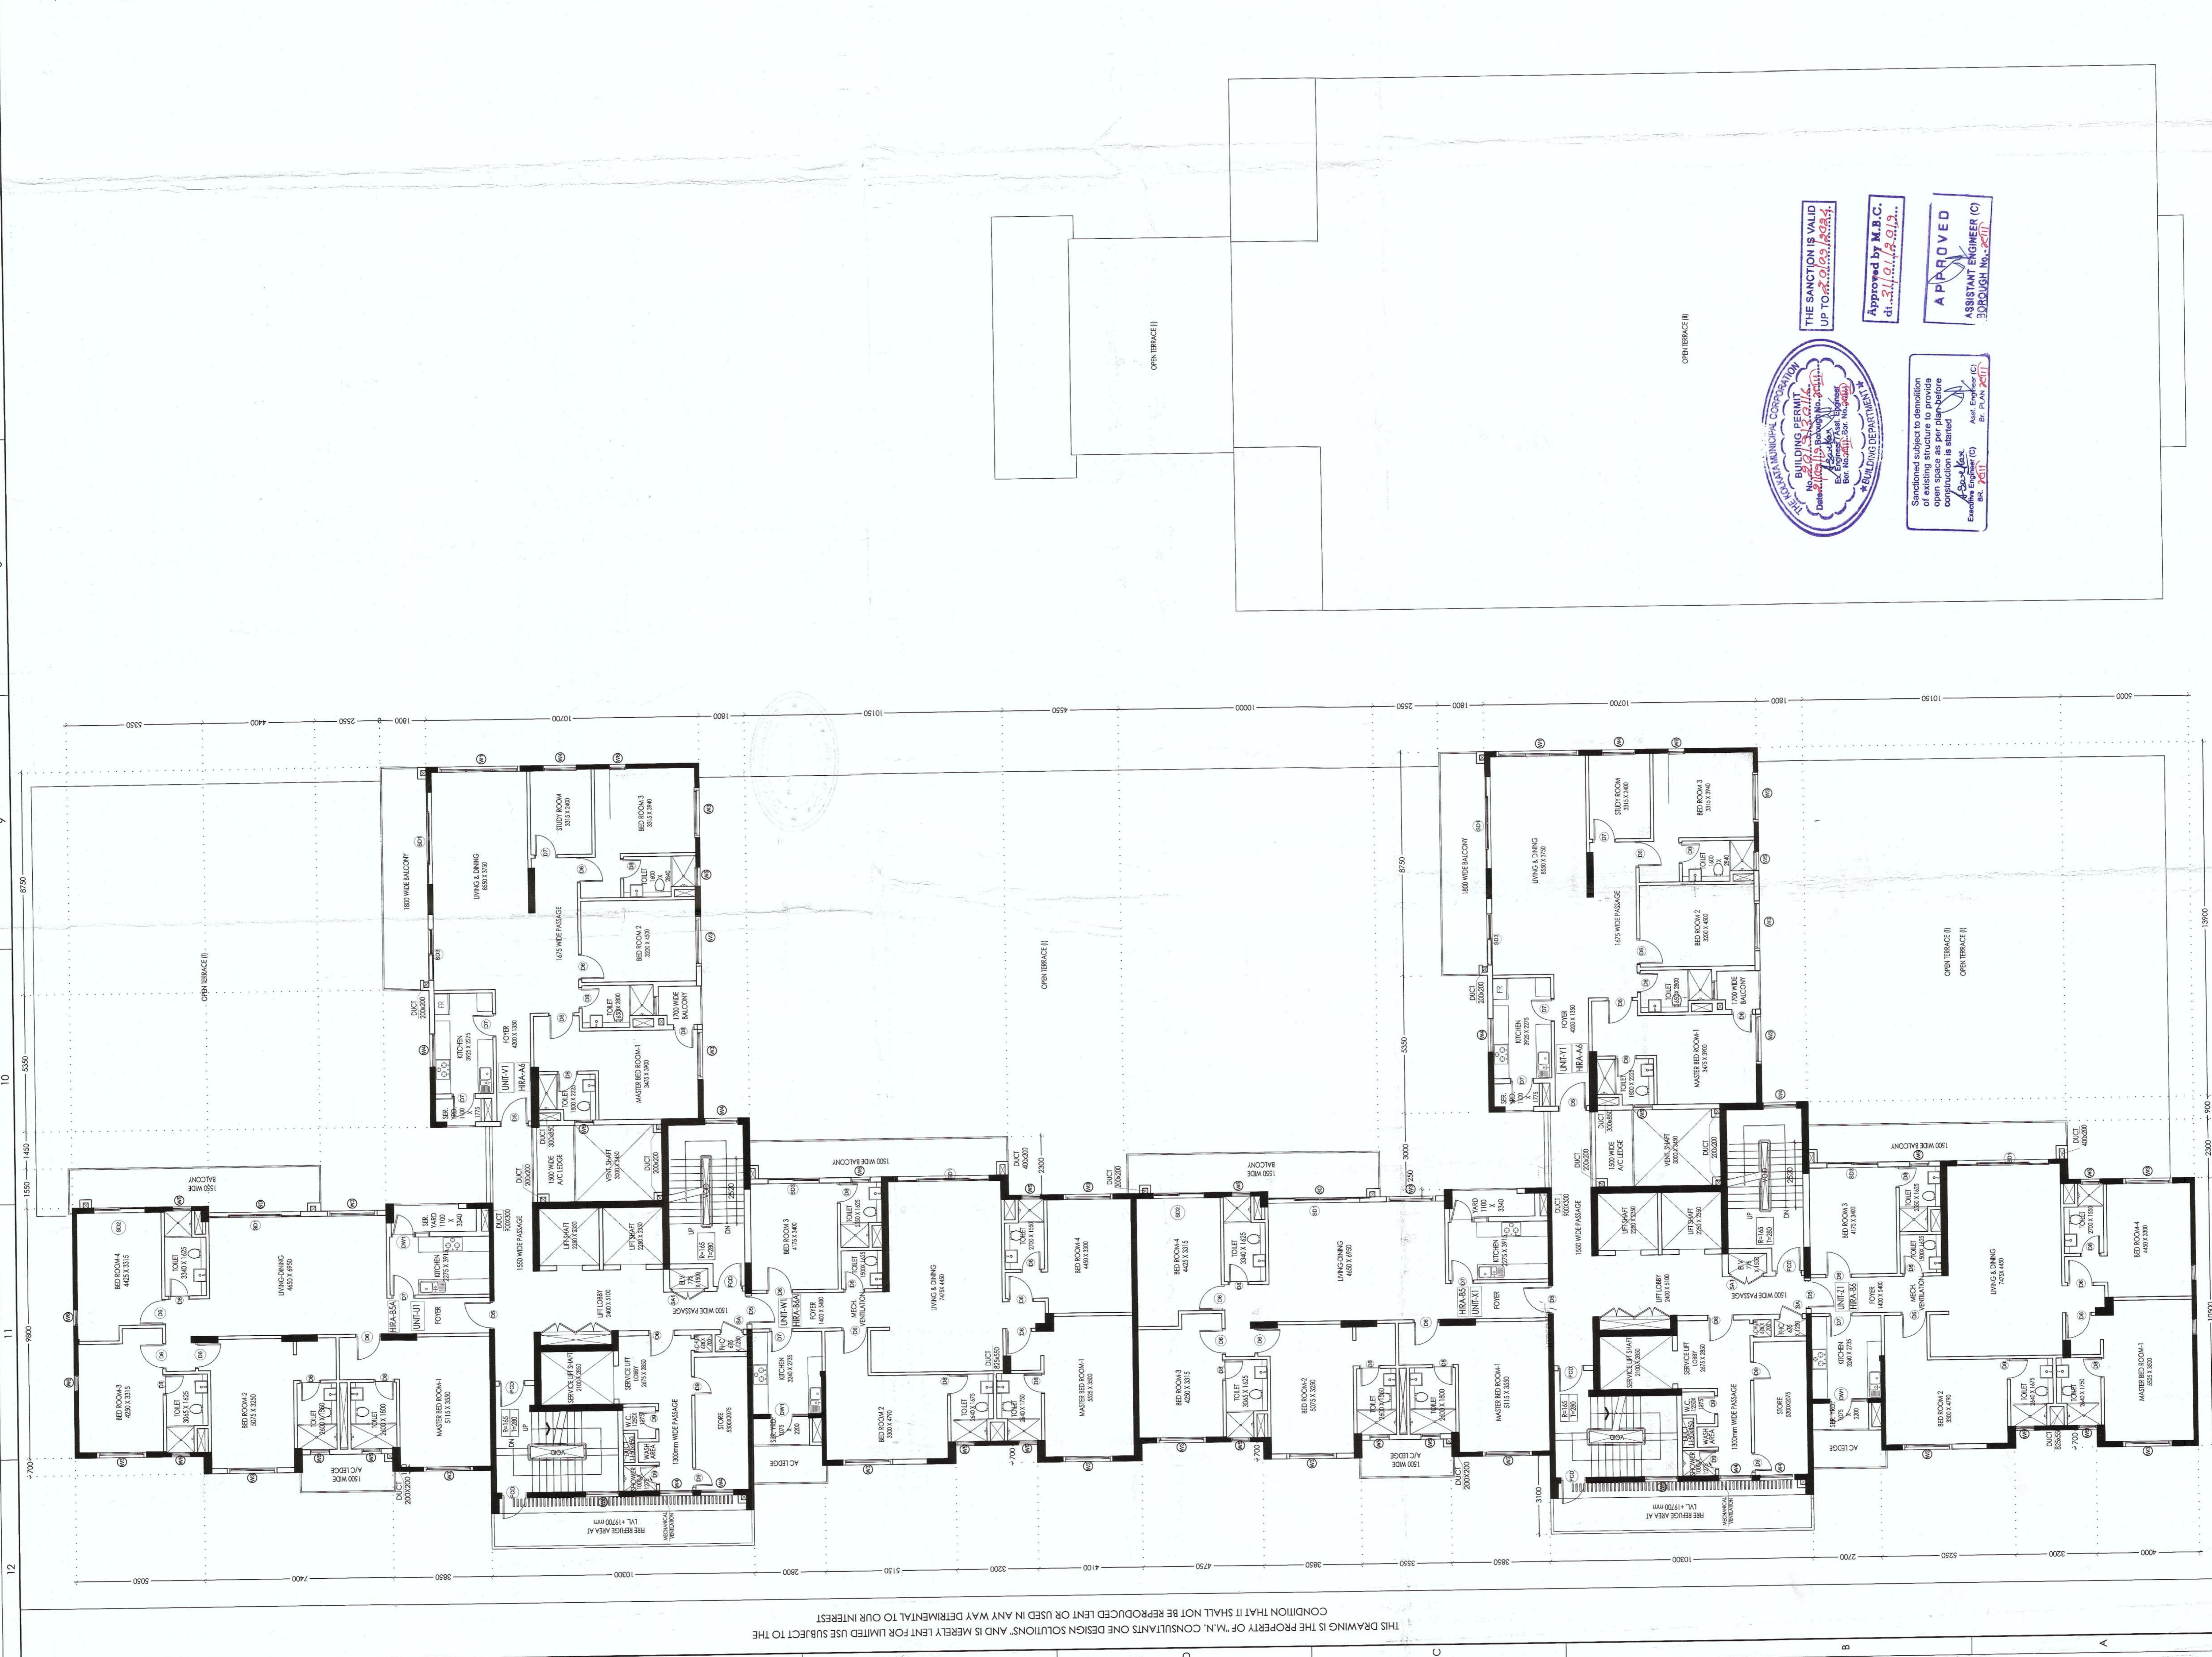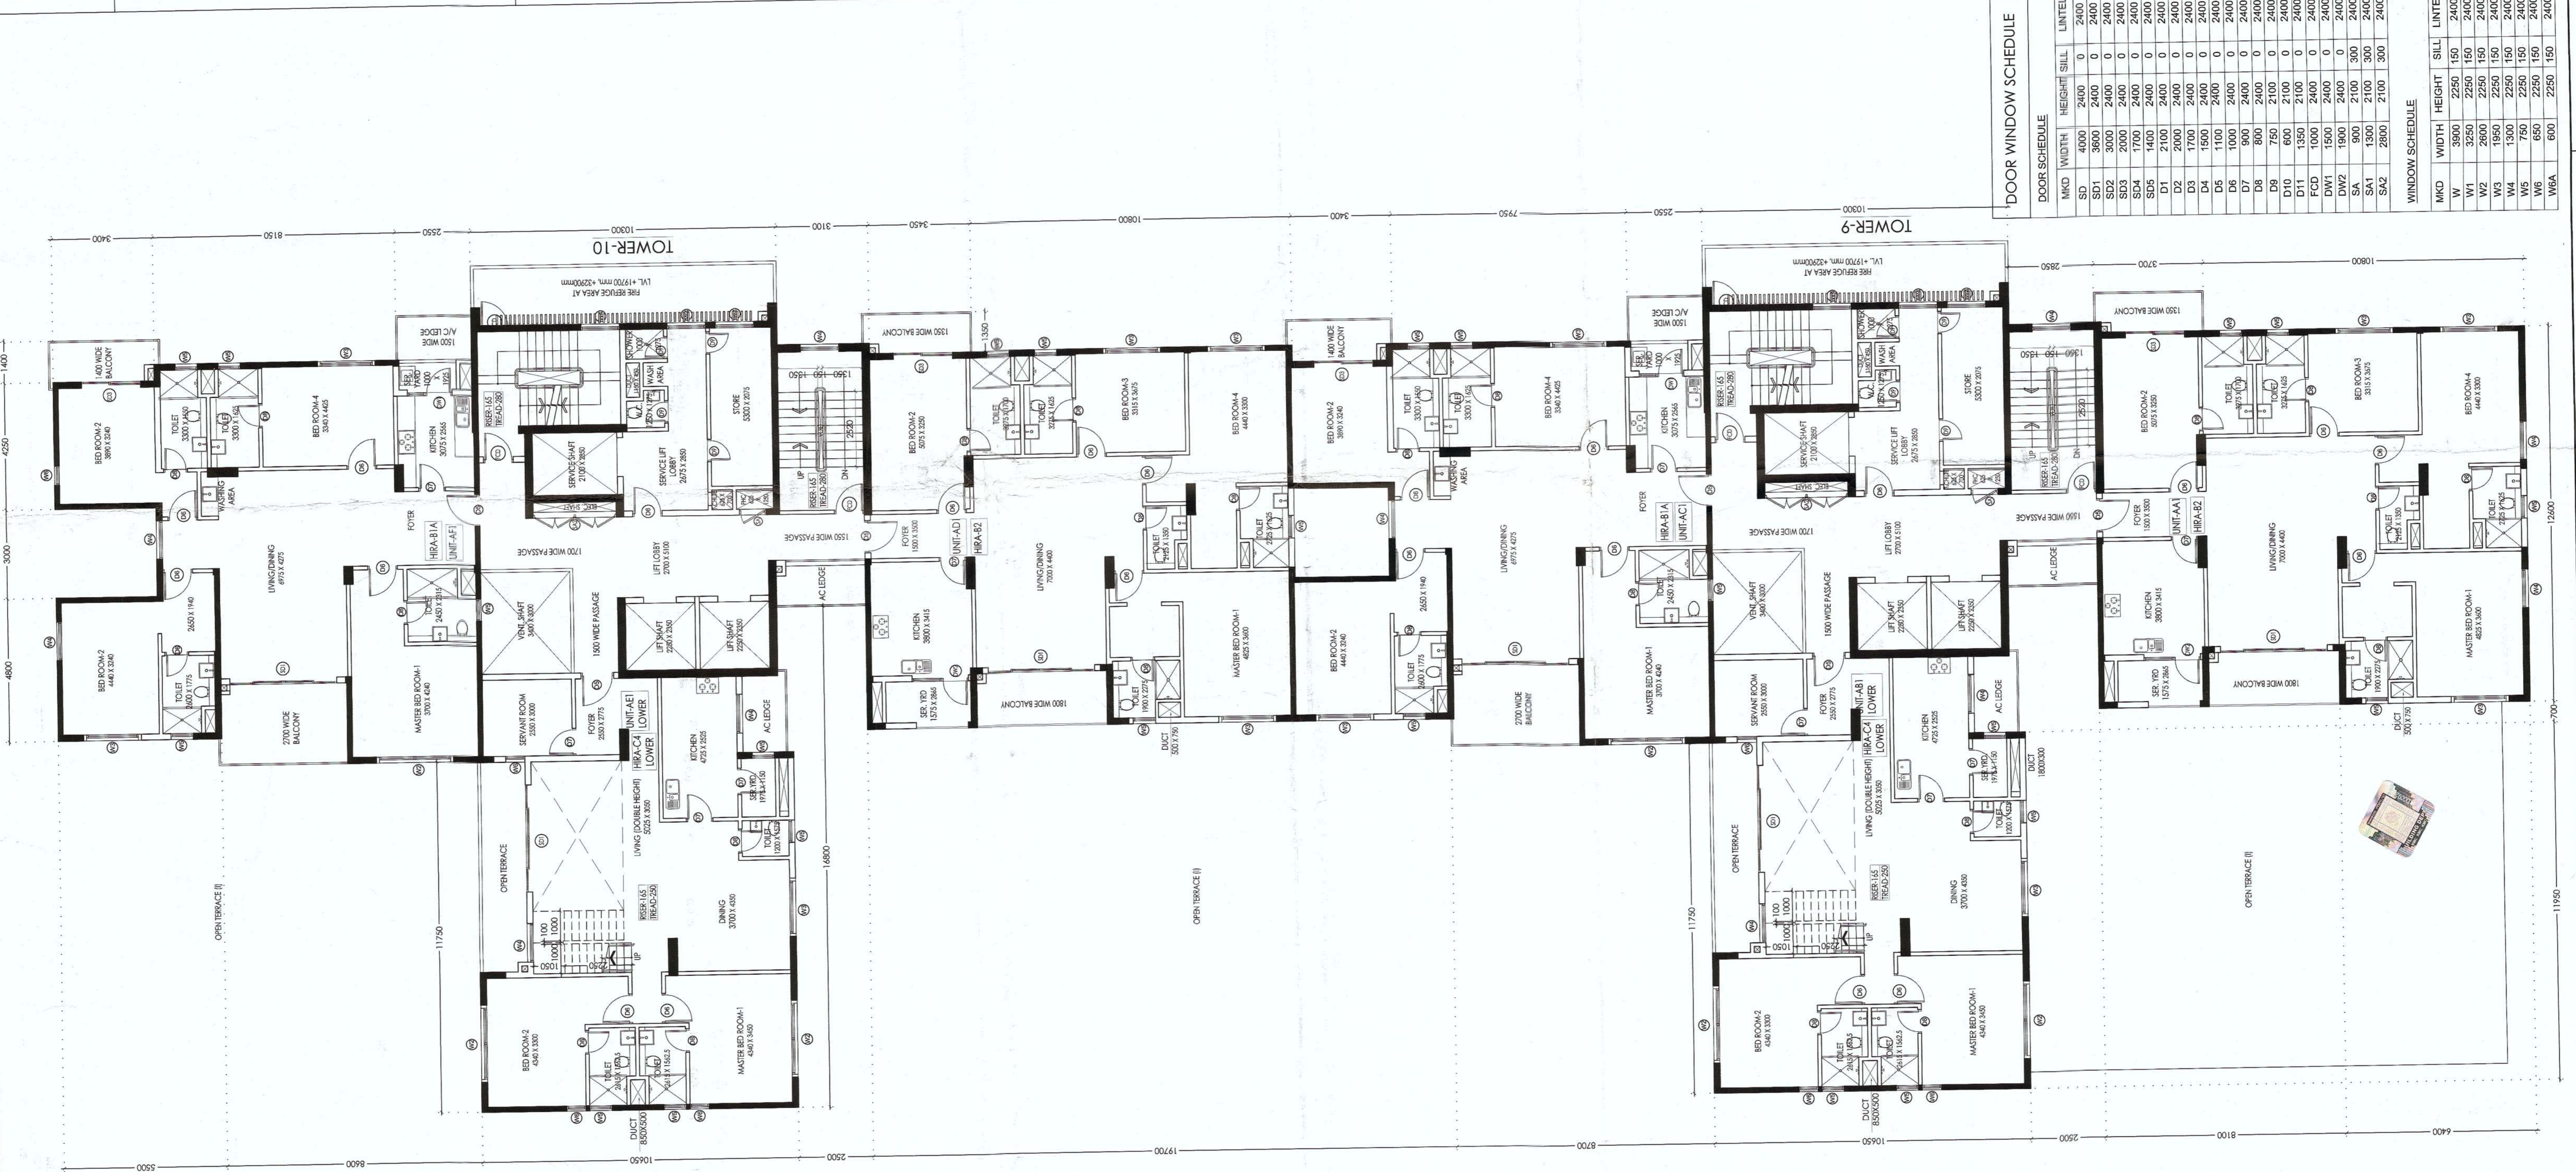

THE SANCTION IS VALID UP TO 20/05/2019.
 Approved by M.P.C. dt. 21.05.2019.
APPROVED
 ASSISTANT ENGINEER (C)
 MUNICIPAL CORPORATION
 SOUTH BANGALORE

THIS DRAWING IS THE PROPERTY OF 'M.N. CONSULTANTS ONE DESIGN SOLUTIONS' AND IS MERELY LENT FOR LIMITED USE SUBJECT TO THE CONDITION THAT IT SHALL NOT BE REPRODUCED, COPIED OR USED IN ANY MANNER DEEMED TO BE UNLAWFUL BY THE ARCHITECT.