


FOURTH FLOOR PLAN


SCALE 1 : 100



FLAT MKD	COVERED AREA EXCLUDING STAIR	CARPET AREA WITHOUT BALCONY	CARPET AREA WITH BALCONY
4A	134.182 SQ.M.	123.210 SQ.M.	124.347 SQ.M.
4B	56.847 SQ.M.	49.824SQ.M.	52.292SQ.M.

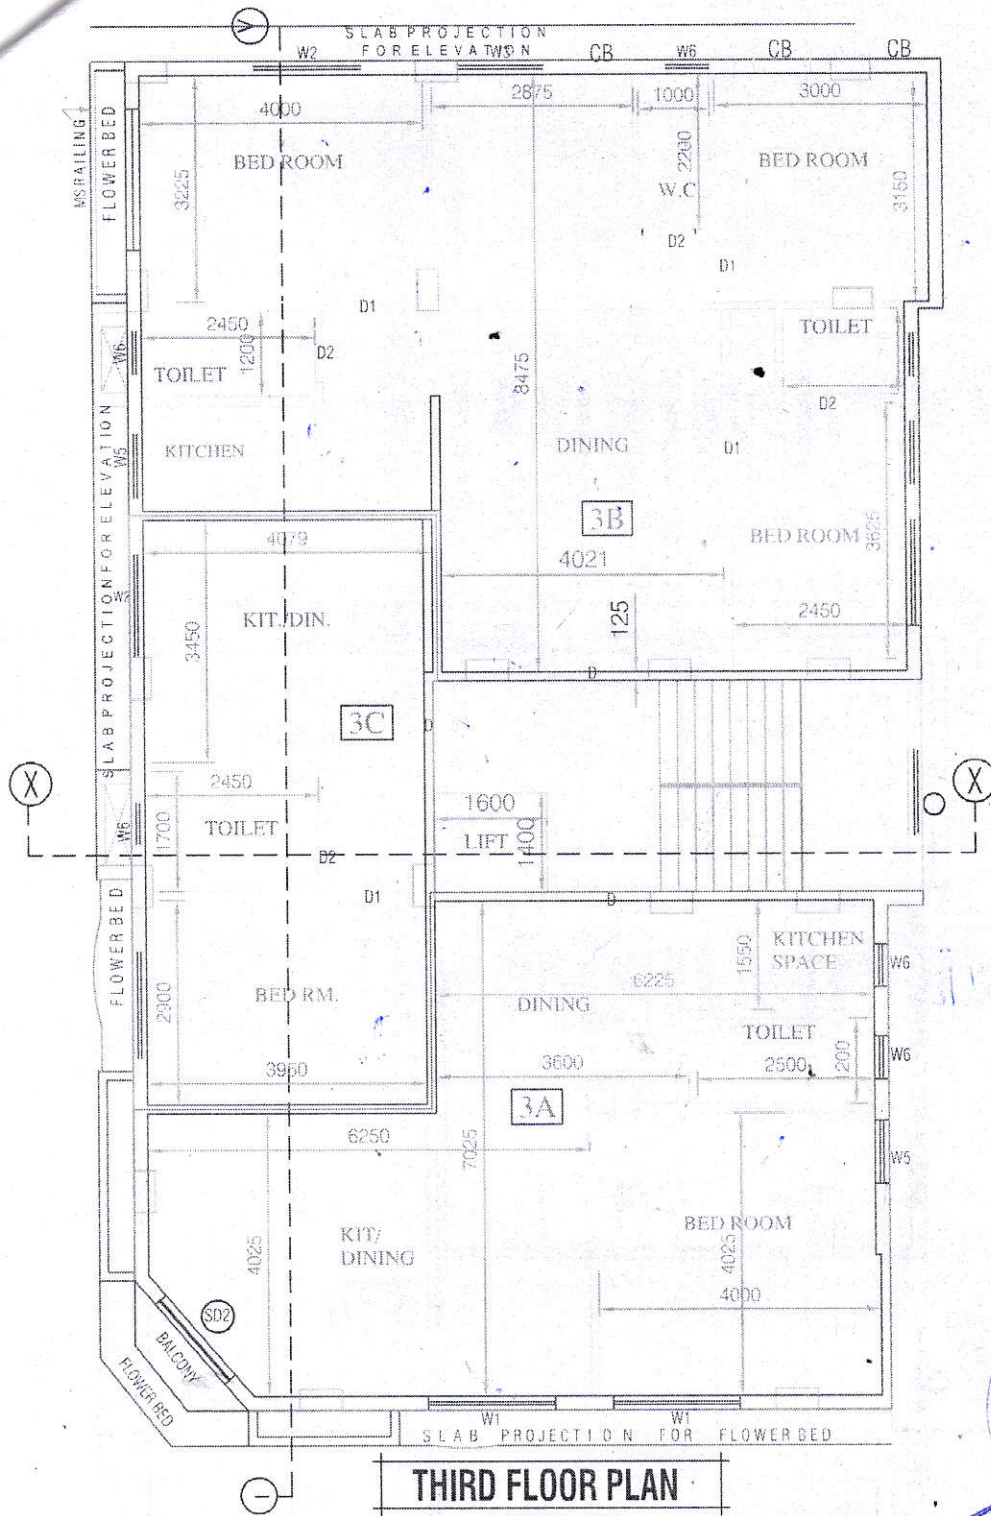


FLAT MKD	COVERED AREA EXCLUDING STAIR	CARPET AREA WITHOUT BALCONY	CARPET AREA WITH BALCONY
3A	65.498 SQ.M.	58.996SQ.M.	60.133 SQ.M.
3B	89.542 SQ.M.	82.998 SQ.M.	
3C	35.989 SQ.M.	33.065 SQ.M.	NA

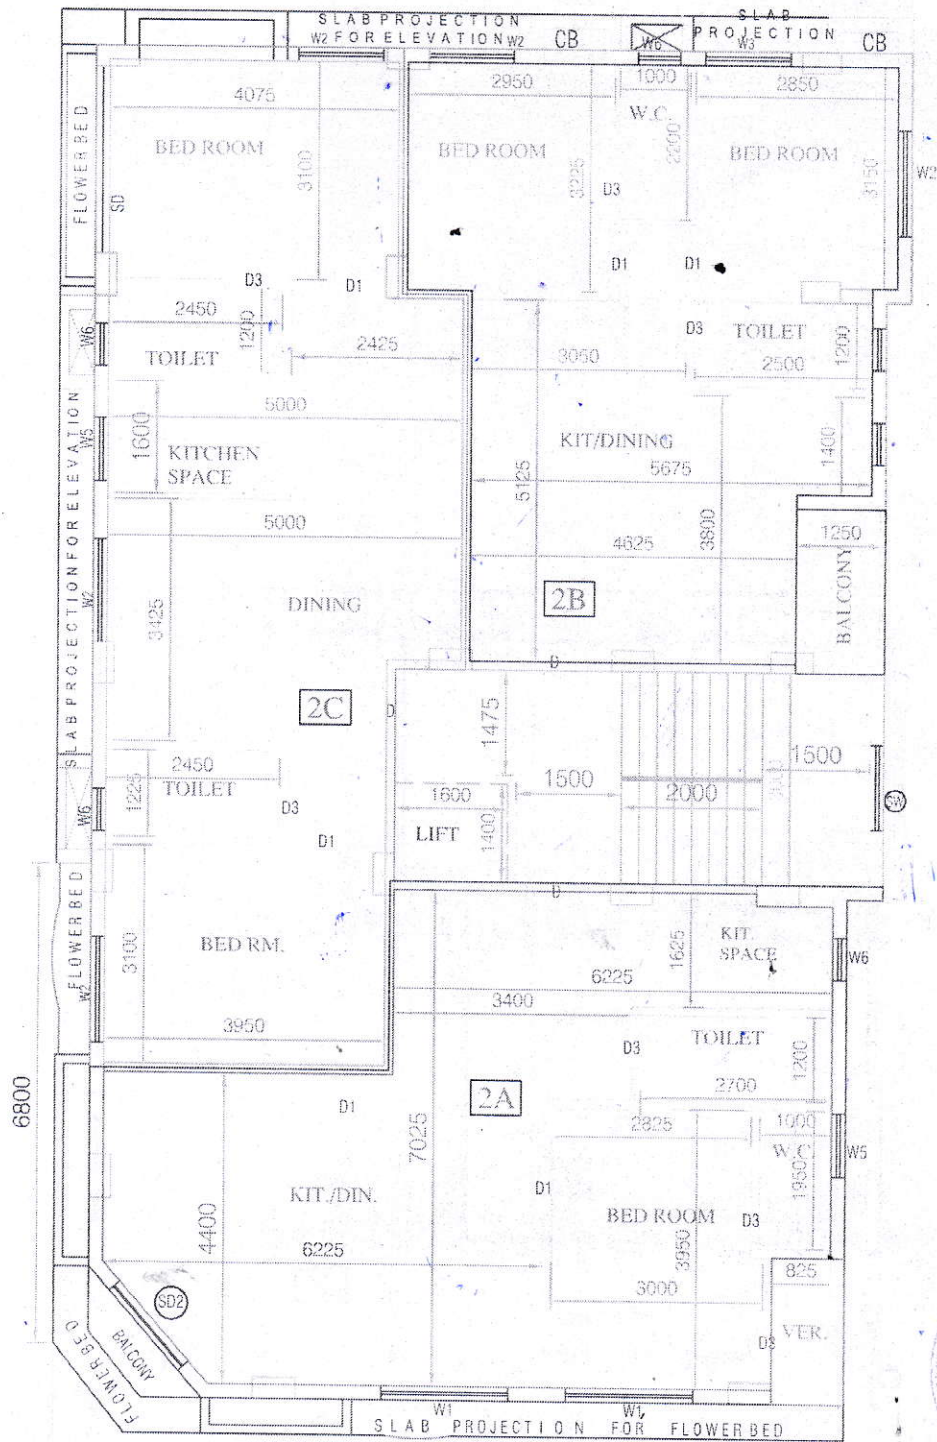

SECOND FLOOR PLAN

FLAT MKD	COVERED AREA EXCLUDING STAIR	CARPET AREA WITHOUT BALCONY	CARPET AREA WITH BALCONY
2A	68.214 SQ.M.	58.639 SQ.M.	61.902 SQ.M.
2B	56.718 SQ.M.	49.654 SQ.M.	52.554 SQ.M.
2C	67.233 SQ.M.	61.988 SQ.M.	NA

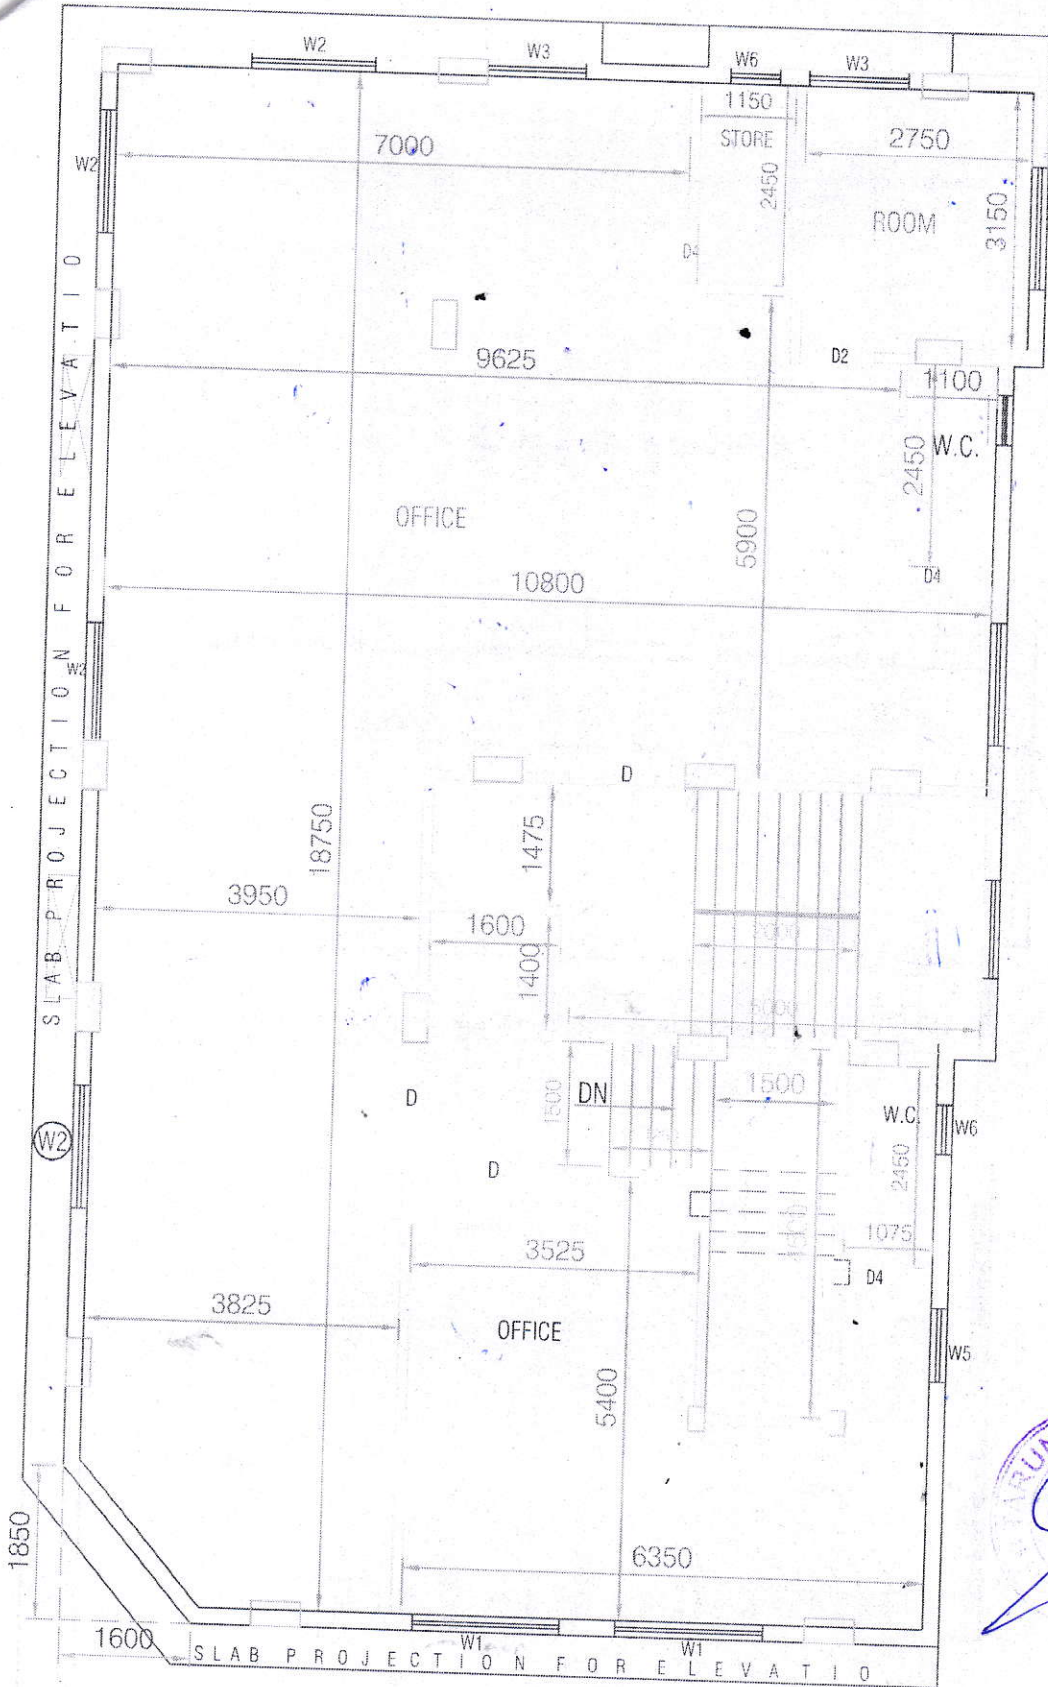

FIRST FLOOR PLAN

SCALE 1 : 100

COVERED AREA
EXCLUDING STAIR

189.89 SQ.M.

CARPET AREA

166.627 SQ.M.


SITE PLAN OF

PRES. NO. :- 182, S. P. MUKHERJEE ROAD

KOLKATA :- 7000026

AREA OF LAND :- 385.313 sq.mt. = 5 ka. 12 ch. 7 sft.

EXISTING ELEVEN STORIED BUILDING
PRES. NO. 178, S. P. MUKHERJEE ROAD

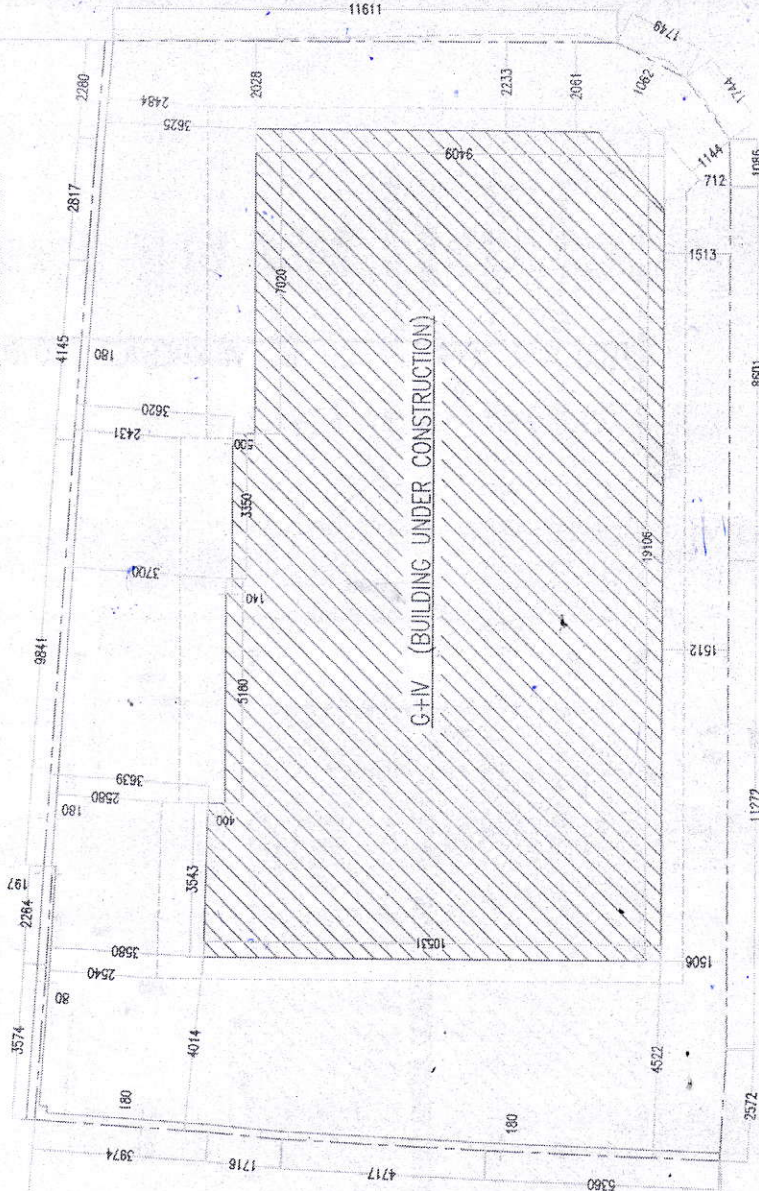

EXISTING FOUR STORIED BUILDING

PRES. NO. 2, RANI BHAWANI ROAD

EXISTING C. I. S. (attached)

DRN. BY :- SARBOUT MULLICK

DATE :- 09.09.2020

DRG. NO. :- 226-2020

D E Y A S S O C I A T E S

78/5/1, THAKUR BANWESHNA LANE, HOBBYHAT-711104

PH. NO. :- 98313-8883, 92319-41508

NOTE :-

1. ALL DIMENSIONS ARE IN MM
2. PROPERTY LINES AS SHOWN BY THE PARTY ARE SHOWN IN BLUE