


TERRACE FLOOR PLAN

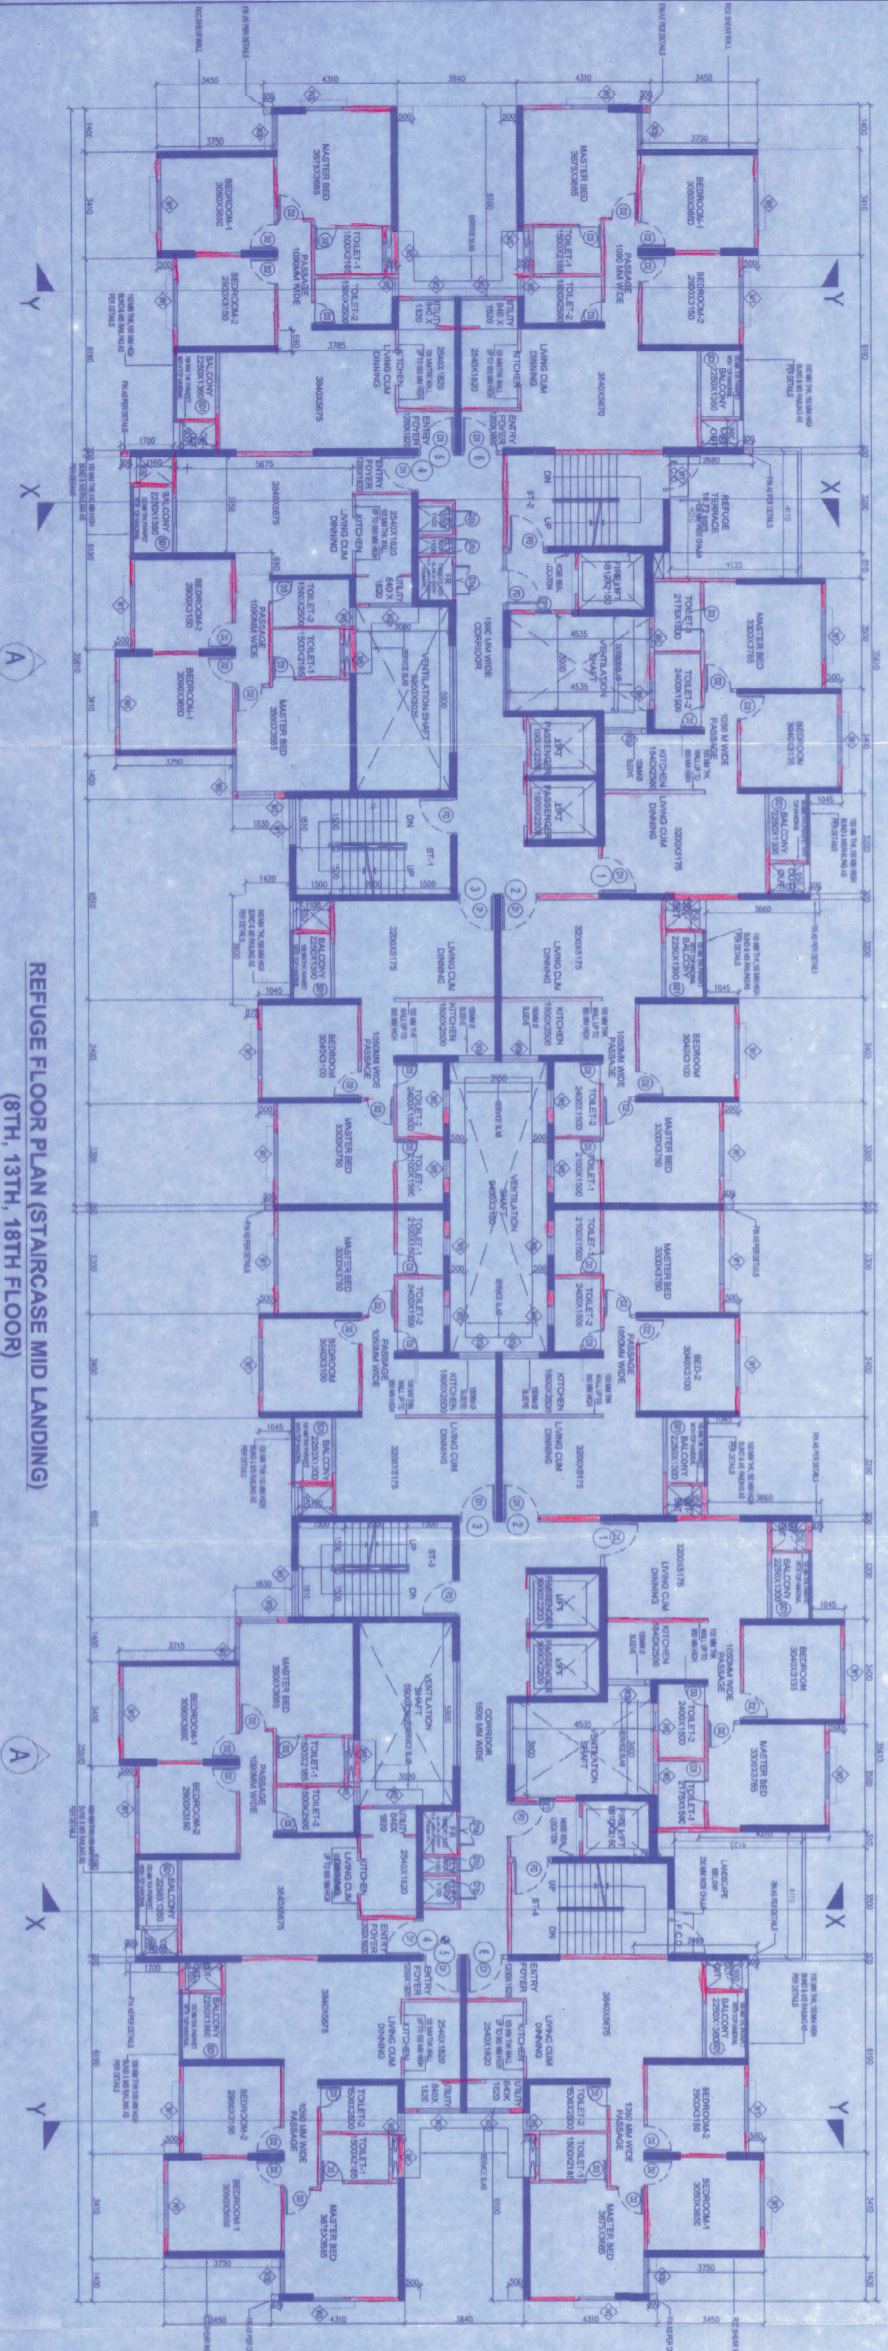


REFUGE FLOOR PLAN (STAIRCASE MID LANDING)  
(8TH, 13TH, 18TH FLOOR)

2BHK DOOR & WINDOW SCHEDULE  
SCHEDULE OF OPENINGS

NO.	TYPE	AREA	COL. DIA.	LEVEL	REMARKS
1	DOOR	1.20x2.10	1.20	0.00	INTERIOR DOOR
2	DOOR	1.20x2.10	1.20	0.00	INTERIOR DOOR
PROJECT  
PROPOSED 8-20 RESIDENTIAL BUILDING TOWERS  
75A AND 75B INTERNATIONAL CITY  
HOUSING PROJECT AT PLOT 123 OF KAFIR, HOVRAH

GENERAL NOTES:  
1. ALL DIMENSIONS IN MILLIMETERS AND LEVELS ARE IN METERS  
2. ALL DIMENSIONS ARE TO BE CHECKED AND CO-RELATED WITH THE RELEVANT ARCHITECTURAL STRUCTURAL AND ELECTRICAL DRAWINGS AND NOT AN ALTERNATIVE DISCREPANCY  
3. DO NOT SCALE THE DRAWING. WRITTEN DIMENSIONS TO BE FOLLOWED.  
4. THE CONTRACTOR SHALL BE RESPONSIBLE FOR THE RELEVANT SERVICES AND STRUCTURAL DRAWINGS

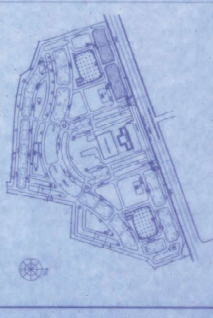

ABBREVIATIONS  
F.F.L. FINISHED FLOOR LEVEL  
F.F.L. FINISHED ROAD LEVEL  
F.F.L. FINISHED PAVING LEVEL  
U.F.L. UNDER-HEAD LEVEL

AREA STATEMENT  
TOTAL AREA: 1114.71  
TYPICAL FLOOR AREA: 1121.40  
C&E MAPPING EXHIBITION: 1.60  
AREA: 2148.11  
TOTAL FOR 2 BLOCKS: 4296.22

DESIGN BUILD  
SHARADHAI PATIL AND P. K. COL. PVT. LTD.  
DESIGN & BUILD DIVISION  
Rampal Khandalangi, Sakinaka Estate  
T. No. 407/238  
T. No. 407/238/05/33

DESIGN ASSOCIATE (ARCH, STR & MEP)  
DESIGN CENTRE  
SHARADHAI PATIL AND P. K. COL. PVT. LTD.  
& CONSTRUCTION

THE PROJECT HAS BEEN PREPARED BY M. AND ON THE BASIS OF THE PLANS AND SPECIFICATIONS PROVIDED BY THE CLIENT. THE ARCHITECTURAL, STRUCTURAL AND ELECTRICAL DRAWINGS HAVE BEEN PREPARED BY THE ARCHITECT AND ENGINEER. THE CONTRACTOR SHALL BE RESPONSIBLE FOR THE RELEVANT SERVICES AND STRUCTURAL DRAWINGS.

CLIENT  
KOLKATA WEST  
INTERNATIONAL CITY  
SLAP MORE, HOWRAH

ARCHITECT  
SBSA SPECTRA

SCALE: 1:100  
DATE: 11/07/2018  
DRAWN BY: SANKAR CHAKRABARTY  
CHECKED BY: S. S. SINGH  
PROJECT NO: 123

PROJECT NO: 123  
DATE: 11/07/2018  
DRAWN BY: SANKAR CHAKRABARTY  
CHECKED BY: S. S. SINGH  
PROJECT NO: 123