



FRONT ELEVATION
SCALE: 1:100

SECTION A-A
SCALE: 1:100

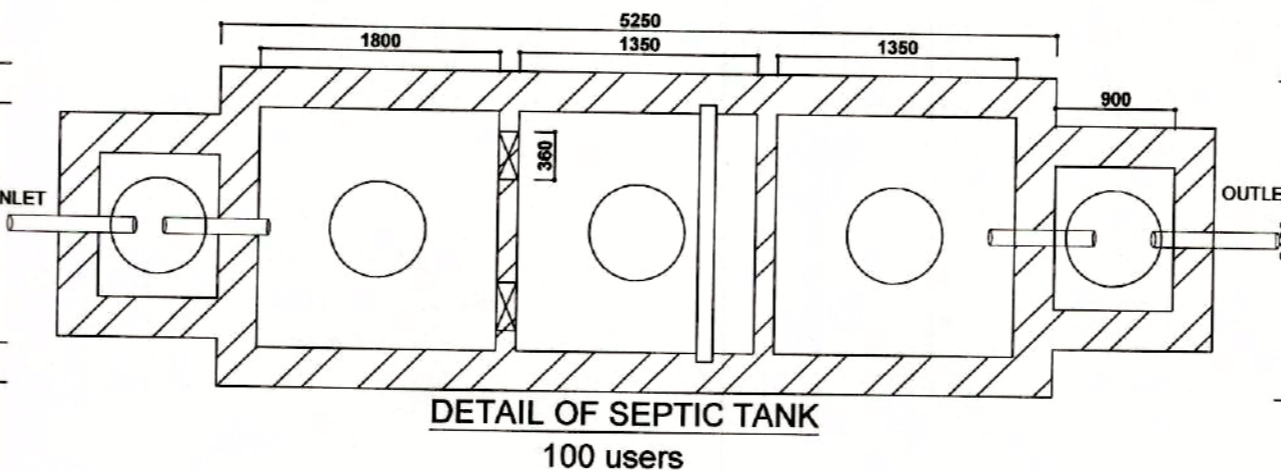


DETAIL OF SEPTIC TANK
100 users

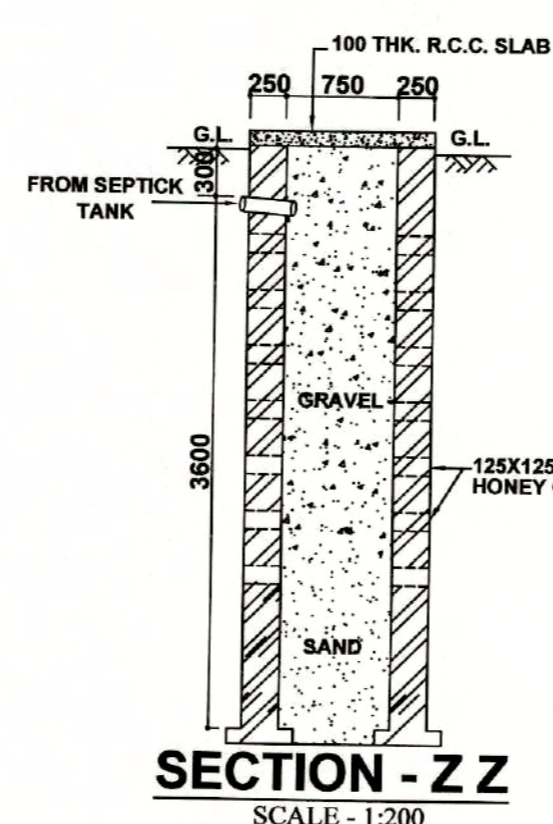


SECTION - Z Z
SCALE: 1:200

SOAK PIT PLAN
SCALE: 1:200

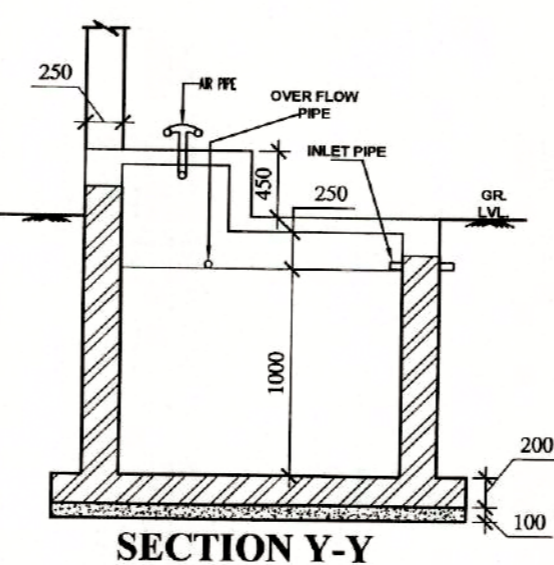


SECTION Y-Y
SCALE: 1:50

DETAIL OF U.G. W.R.
SCALE: 1:50

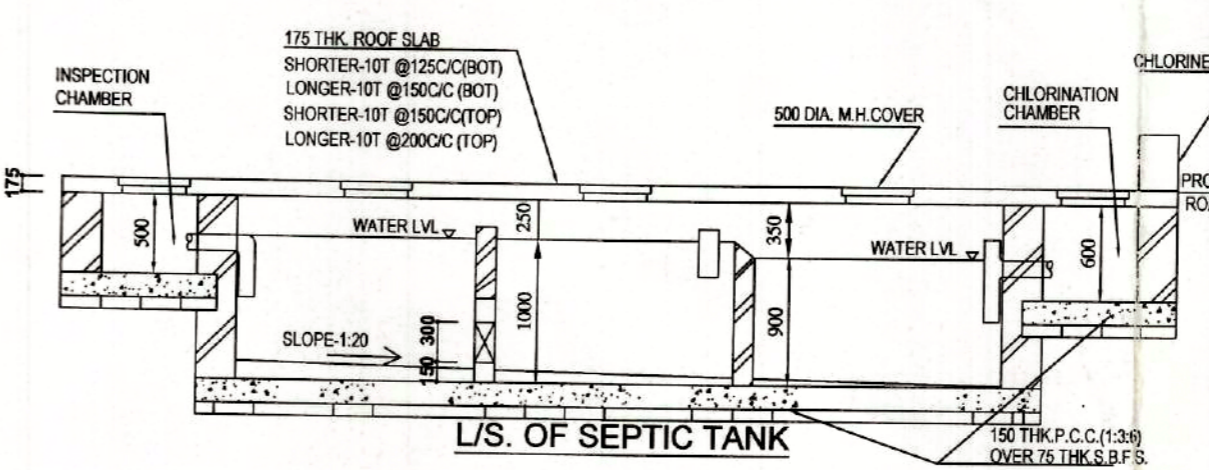


L.S. OF SEPTIC TANK

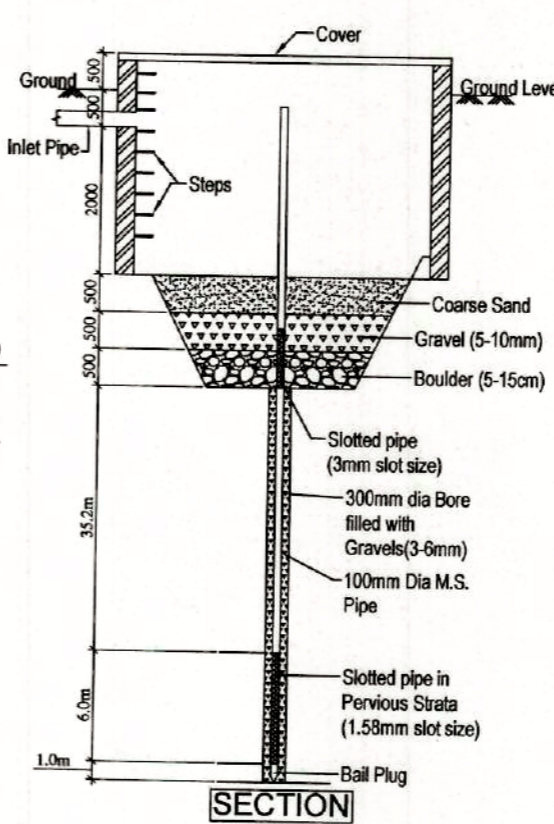


SECTION

DETAIL OF RAIN WATER RECHARGE PIT
(NOT TO SCALE)

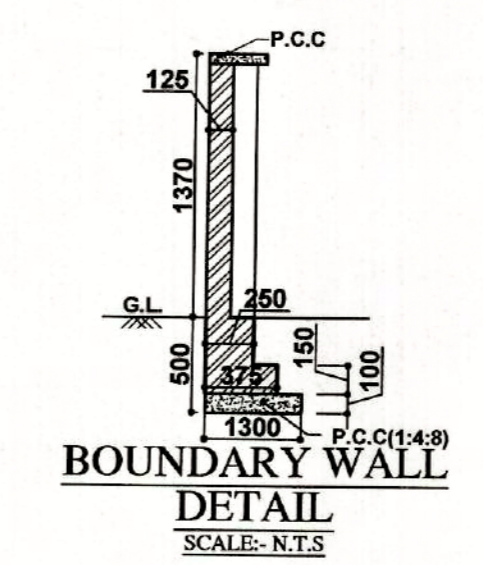


BOUNDARY WALL
SCALE: 1:25

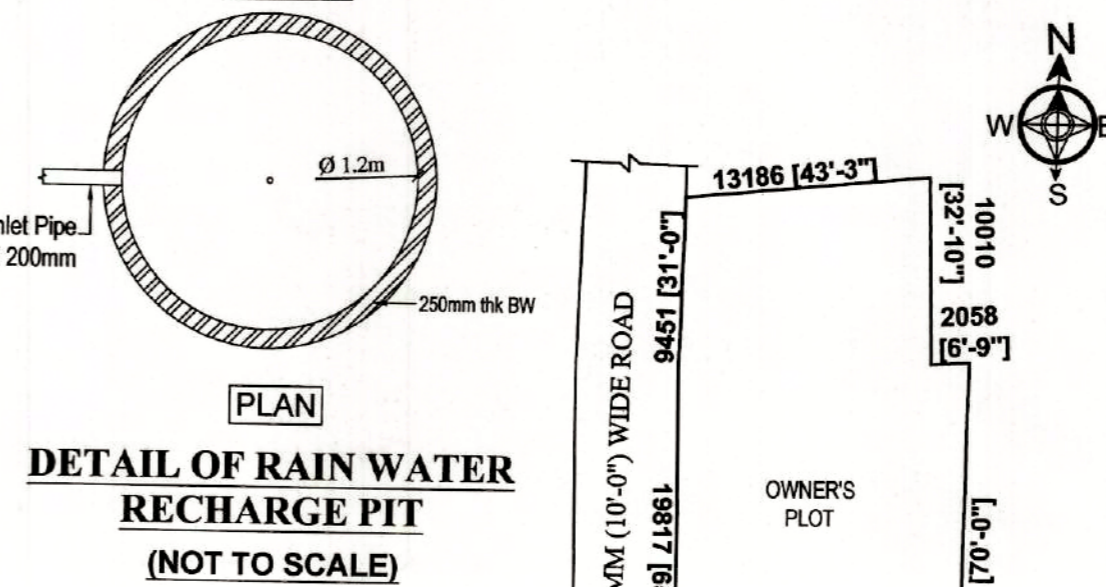


PLAN


DETAIL OF RAIN WATER RECHARGE PIT
(NOT TO SCALE)

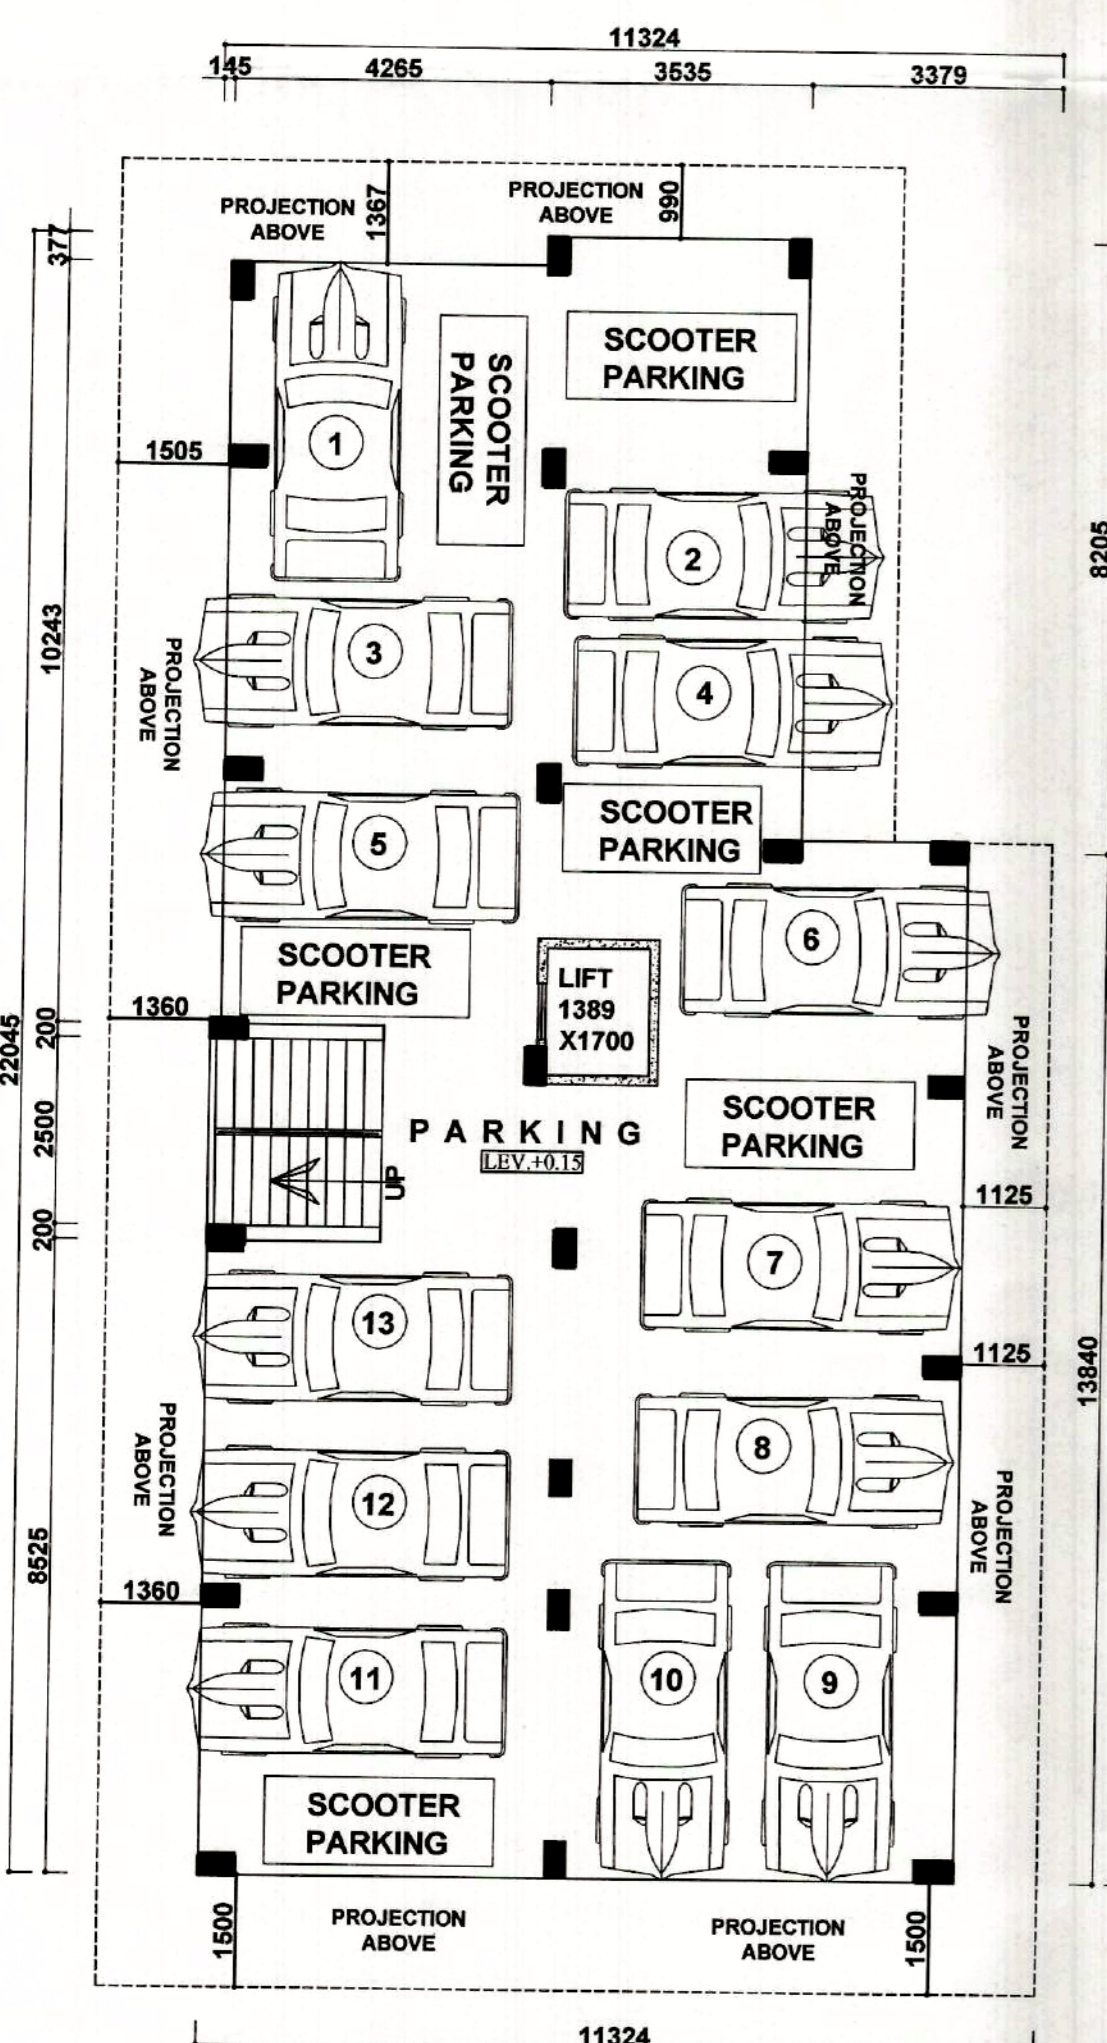


GROUND FLOOR PLAN
SCALE: 1:100

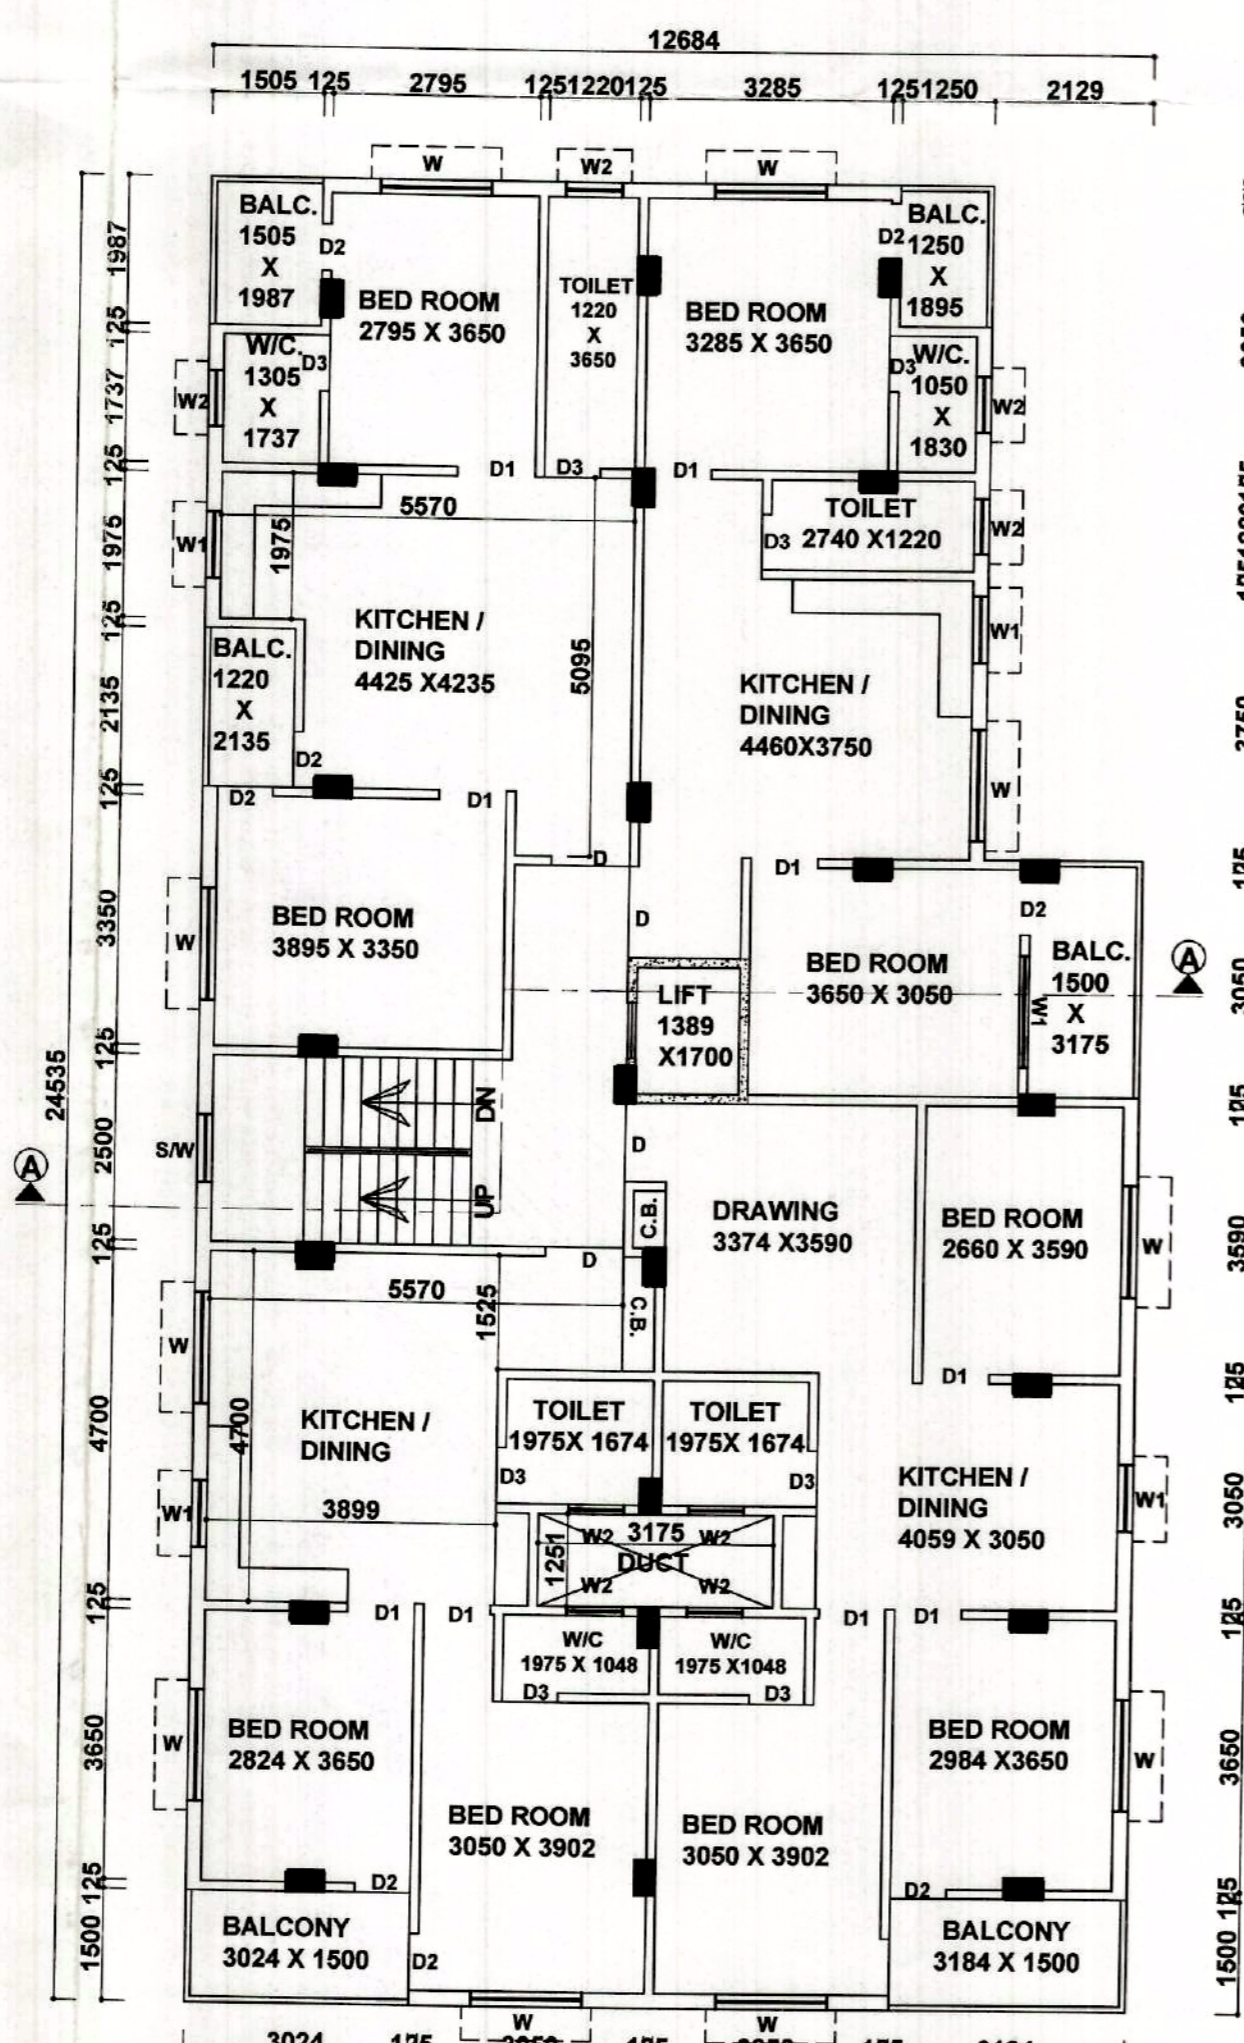

TYPICAL FLOOR PLAN
SCALE: 1:100

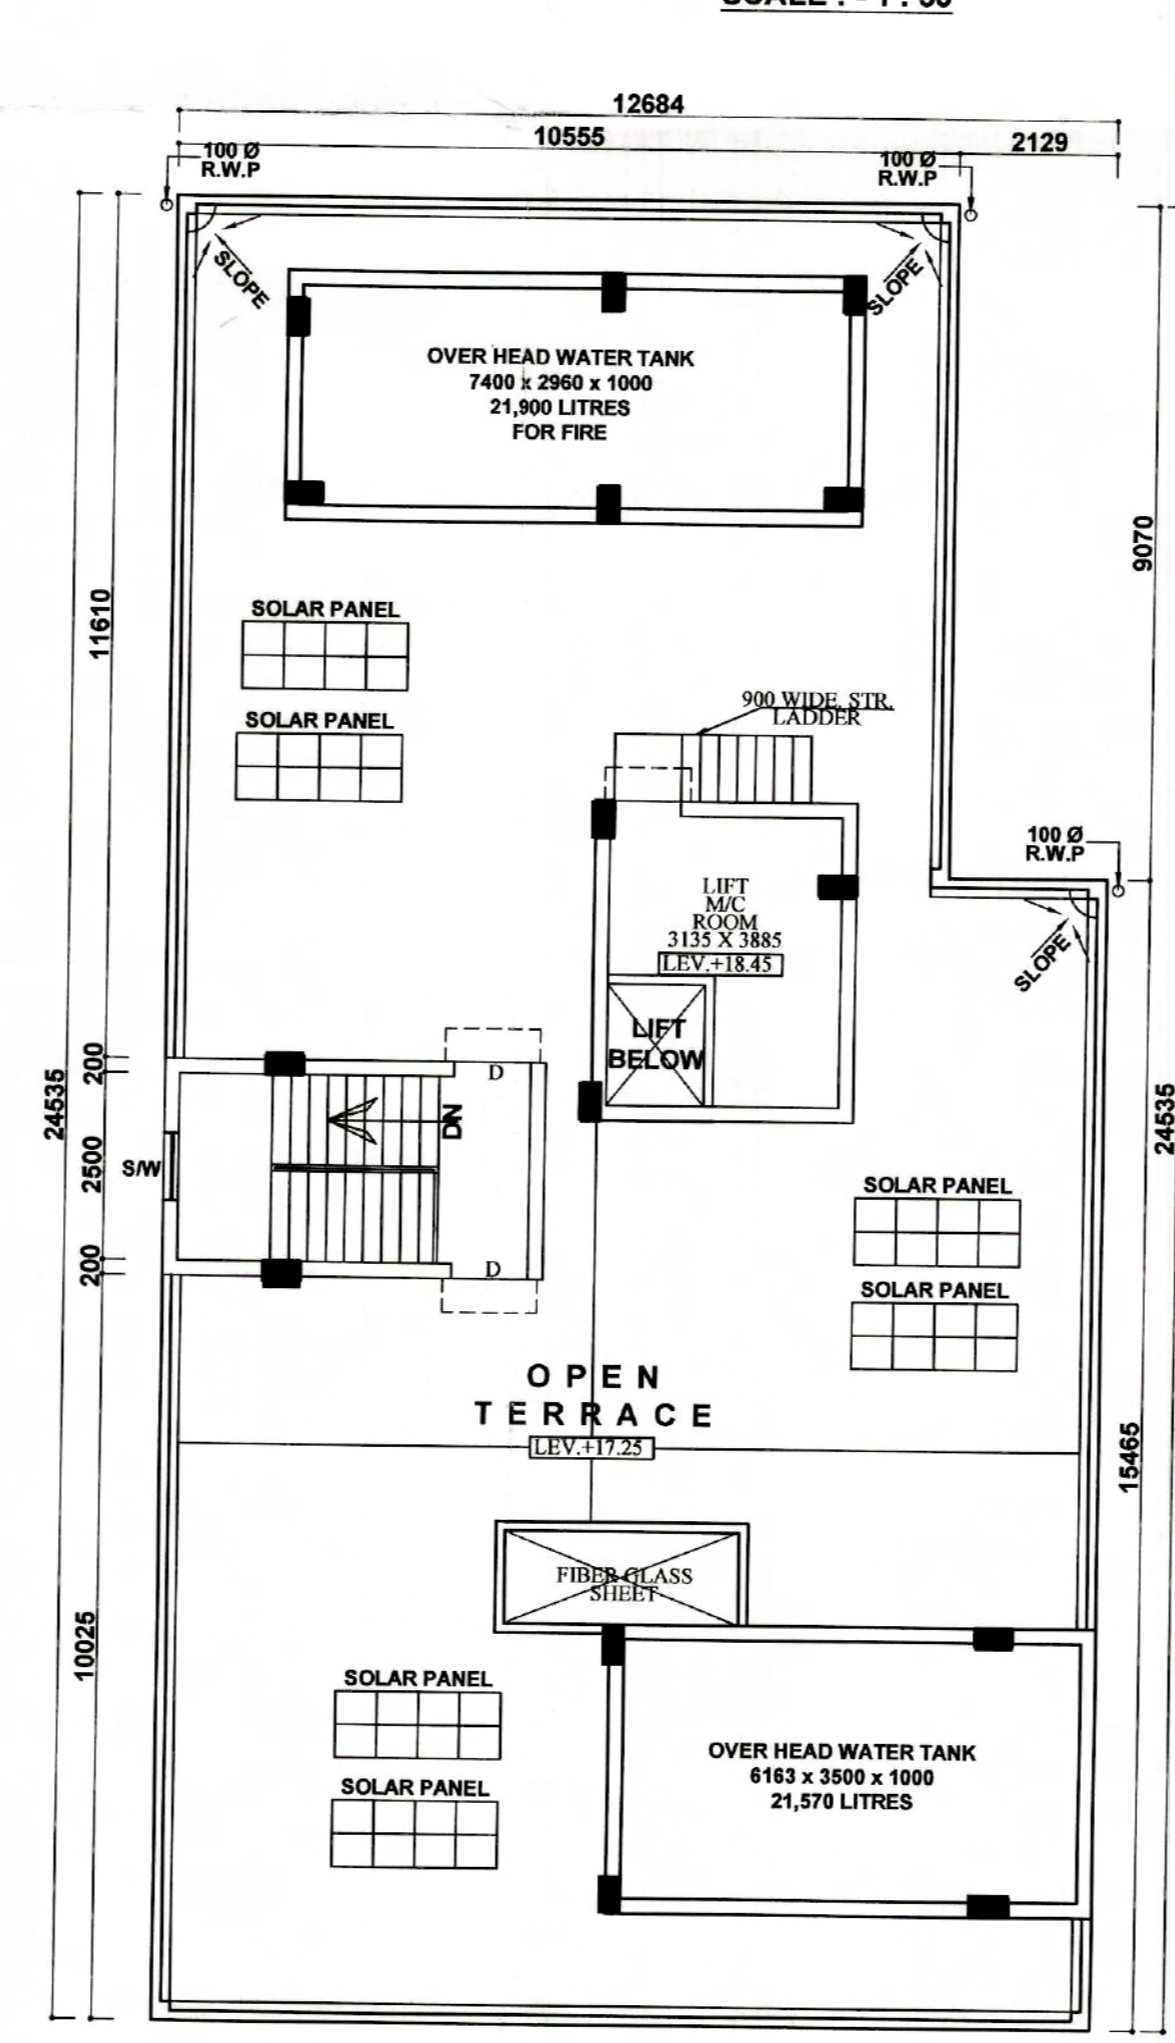

ROOF PLAN
SCALE: 1:100

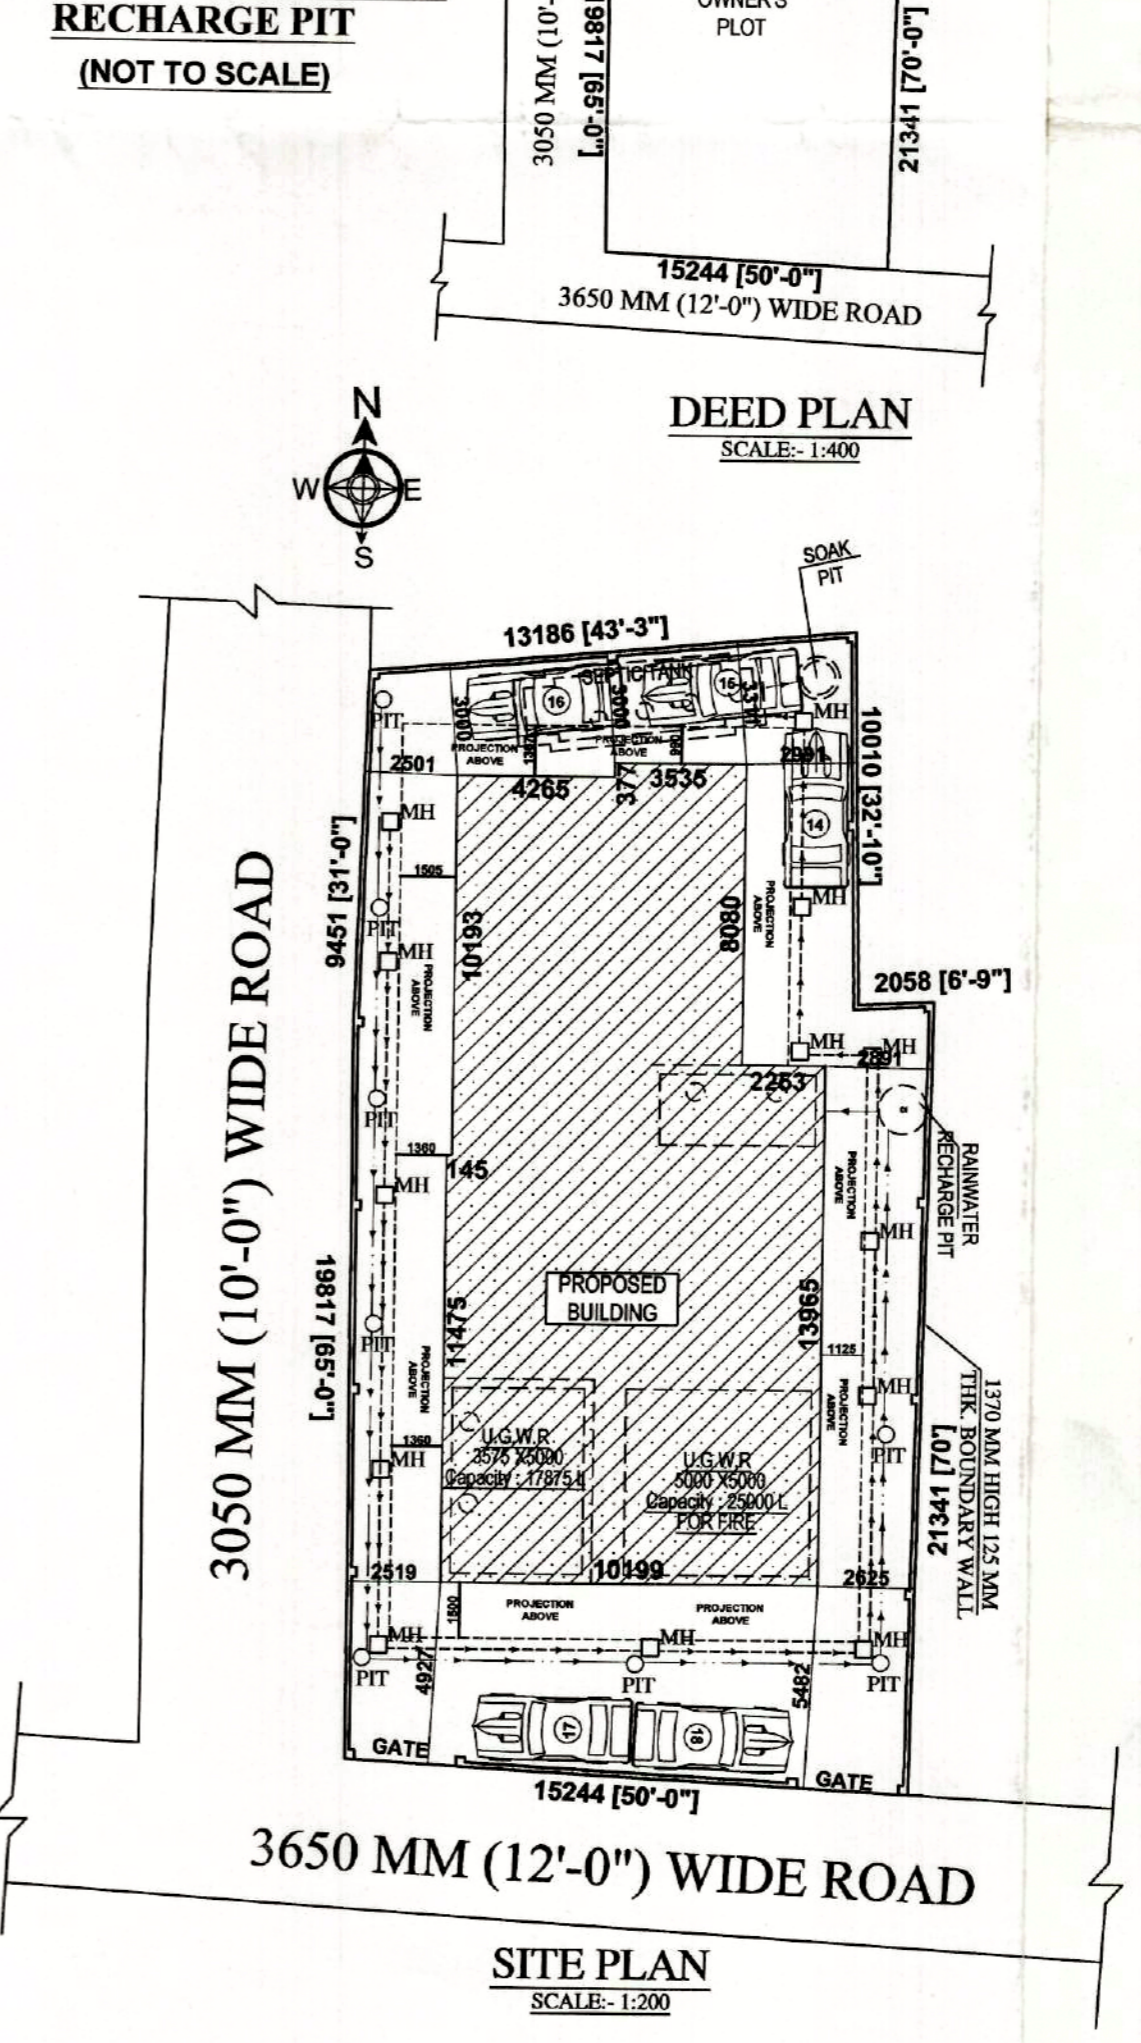

SITE PLAN
SCALE: 1:200

SCHEDULE OF DOORS & WINDOWS		
MARK	SIZE(MM)	DESCRIPTION
D	1050X2100	PANEL DOOR
D1	900X2100	PANEL DOOR
D2	750X2100	PANEL DOOR
D3	750X2100	P.V.C. DOOR AND FRAME
W	1500X1250	GLAZED WINDOW WITH GRILL
W1	1200X1250	- DO -
W2	900X1250	- DO -
W3	750X600	GLAZED LOUVRES
SW	900X1500	- DO -
EF	300 MM Ø	EXHAUST FAN

- AREA STATEMENT**
- LAND AREA AS PER DEED: 445.159 SQ.M/6.65 K
 - GROUND FLOOR AREA: 203.48 SQ.M/2189 SQ.FT(45.70 %)
 - TYPICAL FLOOR AREA: 285.55 SQ.M/3072.52 SQ.FT
 - TOTAL TYPICAL FLOOR AREA: 1427.75 SQ.M/15362.59SQ.FT
 - TOTAL FLOOR AREA (G.F TO5TH) :- 1631.23 SQ.M/17552.03 SQ.FT
 - HIEGHT OF THE BUILDING :- 17.25 M
 - NO OF FLATS:- 20
 - NO OF PARKING: 18 Nos.

PLOT DETAILS / ADDRESS :- R.S. PLOT NO- [52(P), L.R.-75(P), L.R. KHATIAN NO-1116, R.S.J.L. NO-96,L.R.J.L NO-111 MOUZA:- TETIKHOLA, P.S.-N.T.P.S, DIST. -PASHCHIM BURDWAN.

- NOTES:-**
- ALL DIMENSIONS ARE IN MM, CHAINAGE AND LEVELS ARE IN m. UNLESS OTHERWISE NOTED.
 - ALL STRUCTURAL DRAWINGS BE READ IN CONJUNCTION WITH ARCHITECTURAL DRAWING.
 - HEIGHT OF THE BUILDING IS 17.25 m.

DATE	SL. No.	SUBMISSION NO.	DRAWN	CHECKED
DATE	SL. No.	REVISION NO.	DRAWN	CHECKED

PROJECT
PROPOSED PLAN FOR SIX (G+5) STORED RESIDENTIAL APARTMENT

LAND OWNER
SRI. DEBI PROSAD BHATTACHARJEE

CONSULTANT/ARCHITECT'S SIGNATURE

Jui Chatterjee
AR. JUI CHATTERJEE, BARCH
Registration No: CA/2021/134352
Ph: 9434840399, 785883411
4/13, Sahatta Commercial Complex,
City Centre, Durgapur - 713216

JUI CHATTERJEE
(COA REG. NO - CA/2021/134352)

LAND OWNERS' SIGNATURE :
Sri. Debi Prosad Bhattacharjee

Approved Plan No. 68 on Meeting No. 17/2021-22 Date: 02/02/2022 Valid upto: 28/01/2025
Molika Laha
Produced by
Jemua Gram Panchayat

*ECHOB REAL ESTATE PRIVATE LIM...
Birunorathi Ray
Draftsman

TITLE ARCHITECTURAL DRAWING SHOWING GROUND FLOOR & TYPICAL FLOOR PLAN, ROOF PLAN, SECTION, ELEVATION, SITE & DEED PLAN OF G+V STORED RESIDENTIAL APARTMENT.	DRAWN SIG.
DRG. NO.: CC/APT_KES/01-21	CHECKED SIG.
SHEET NO.: 1 OF 1	SCALE 1:50, 1:200, 1:25, 1:100