

PROJECT - PROPOSED LOWER FLOOR PLAN + GROUND FLOOR + FIVE STORED COMMERCIAL (MARCHANTILE RETAIL) BUILDING AND GROUND + SEVEN STORED RESIDENTIAL BUILDING
 OWNER - SRI VINOD KUMAR GOEL
 LOCATION - EASTERN BYE PASS, SILIGURI, DIST-JALPAIGURI
 SCHEDULE OF LAND - 4 RS & LR
 SHEET NO - 25(P), 25/85RS, 357, 453LR
 PLOT NO - 634 HAL, 880, 881 (LR)
 J.L. NO - 02
 P.S. - BHAKTRINAGAR
 MOUZA - DABGRAM
 DIST - JALPAIGURI
 PARGANA - BAIKUNTHAPUR

APPROVED

Smt. Monika Sharma
 Practising
 Chartered - (Civil Engineer)

Valid for 3 years
 From the Date 14/07/2024
 Sanctioned on 14/07/2024

Smt. Monika Sharma
 Practising
 Chartered - (Civil Engineer)

Registration No. 21/07/2024
 Date 14/07/2024

20/07/2024
 CIVIL ENGINEER
 JALPAIGURI ZILLA PARISHAD

21/07/2024
 CIVIL ENGINEER
 JALPAIGURI ZILLA PARISHAD

21/07/2024
 CIVIL ENGINEER
 JALPAIGURI ZILLA PARISHAD

AREA STATEMENT

SL. NO.	ITEMS	PERCENT	PROPS
1	GR. OPEN AREA	2773.73 SQM	3182.28 SQM OR 85.94%
2	1. L.L. ROAD	448.27 SQM	16.17%
3	2. L.L. ROAD	245.81 SQM	8.86%
4	3. L.L. ROAD	228.88 SQM	8.25%
5	4. L.L. ROAD	238.88 SQM	8.61%
6	5. L.L. ROAD	238.88 SQM	8.61%
7	6. L.L. ROAD	238.88 SQM	8.61%
96	95. L.L. ROAD	238.88 SQM	8.61%
LEFT OPEN SPACE - 3187.69 SQM			


DECLARATION OF OWNER:
 I DO HEREBY DECLARE THAT THE BUILDING PROPOSED FOR CONSTRUCTION SHALL BE SUPERVISED BY THE LEA./A.E. AS APPROVED BY THE AUTHORITY.

Vinod Kumar Goel

DECLARATION AND STABILITY CERTIFICATE BY I.E.S.:
 I HAVE BEEN ADVISED THAT THE BUILDING PROPOSED FOR CONSTRUCTION SHALL BE SUPERVISED BY THE LEA./A.E. AS APPROVED BY THE AUTHORITY.

Gautam Deb

ER. GAUTAM DEB
 Licensed Building Surveyor, Class-I
 SMC Empirment Number - 11
 Structural Engineer Class - I
 SMC Empirment Number - 1
 Ratanagar, Siliguri
 Phone: 98547 00642
 Email: gautamdeb@gmail.com

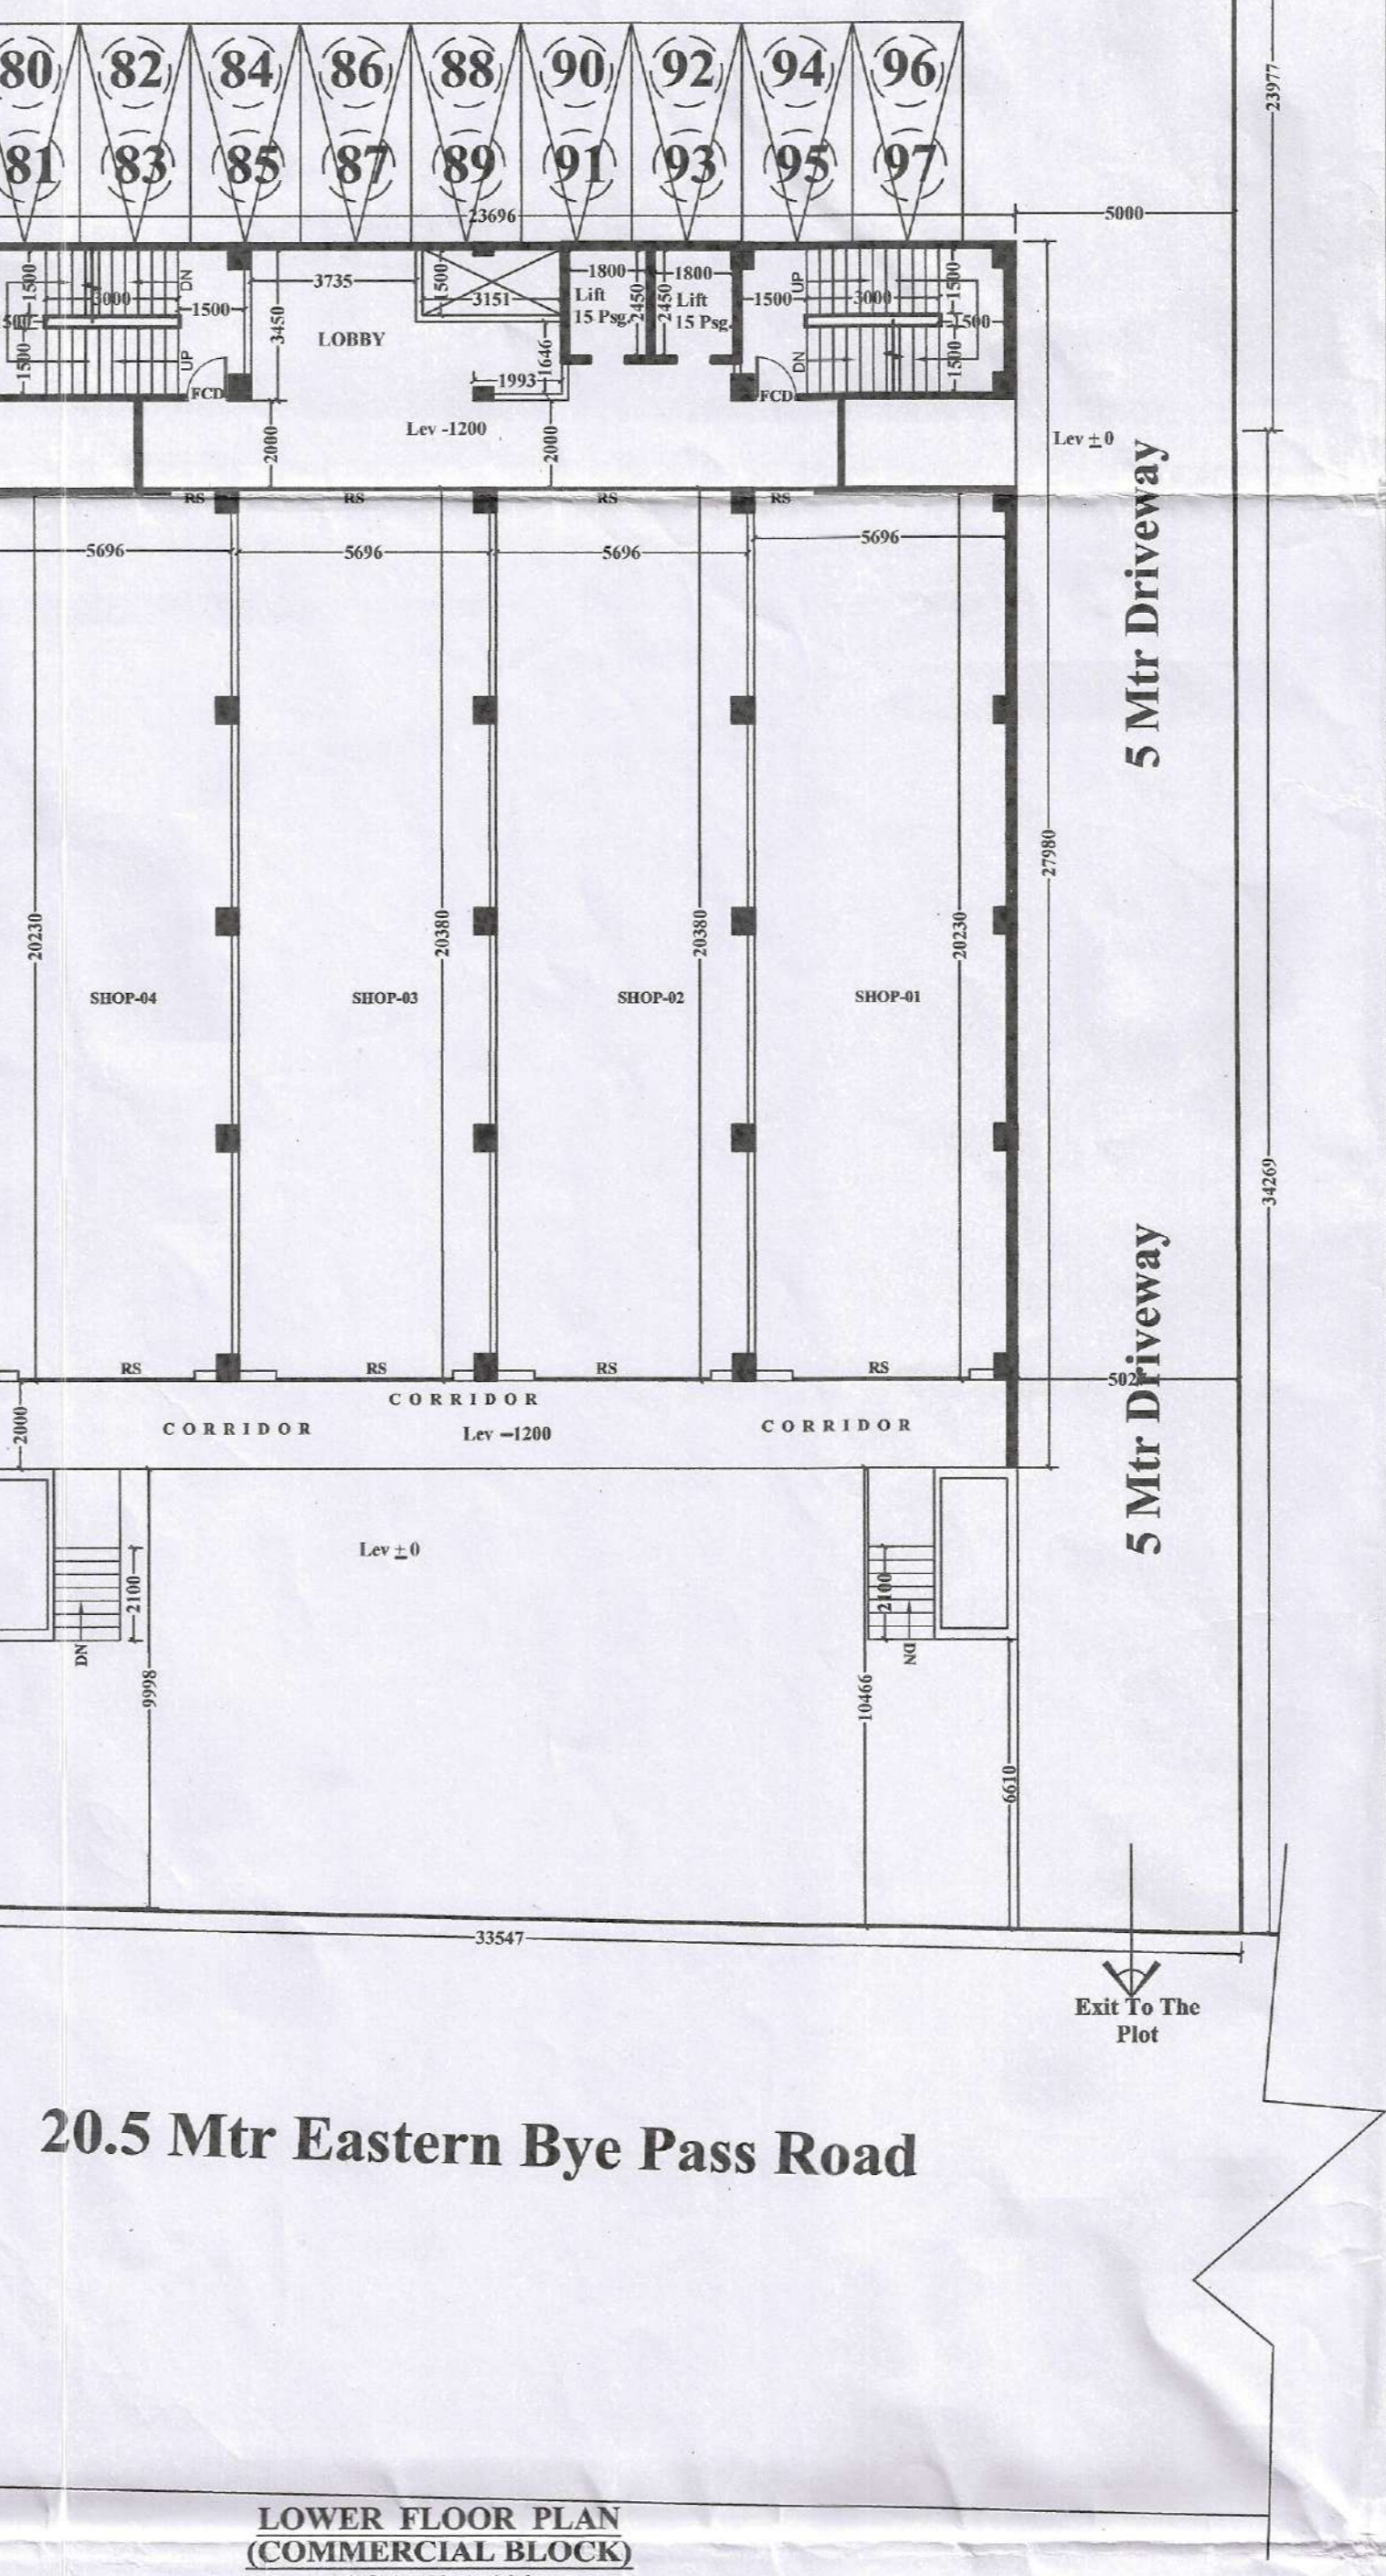

17.98 x 23.895 = 622.97 M²
 2 x 3.752 = 7.504
 2 x 3.749 = 7.498
 Lower = 648.92 M²

