


PROJECT
 ADDITION AND ALTERATION OF
 STATESMAN HOUSE
 AT PREMISES NO. 4, CHORRINGHEE SQUARE
 KOLKATA-700001

TITLE
 SECOND FLOOR PLAN &
 PARKING PLAN AT 11.75 M. LEVEL

DRG. NO.	S389/COMP/V-07	DATE	12.11.2019
SCALE	1:100	DESIGNED BY	CHD/ST
JOB NO.	DM/5586	APPROVED BY	DM
ISSUE STATUS		CORPORATION	

TYPE	WIDTH	HEIGHT	REMARKS
W	4000	2400	
W1	3400	2100	
W2	1800	2100	GLAZED WINDOW
W3	1500	2100	GLAZED WINDOW
W4	1500	2100	GLAZED WINDOW
W5	1000	2100	
W6	1000	2100	
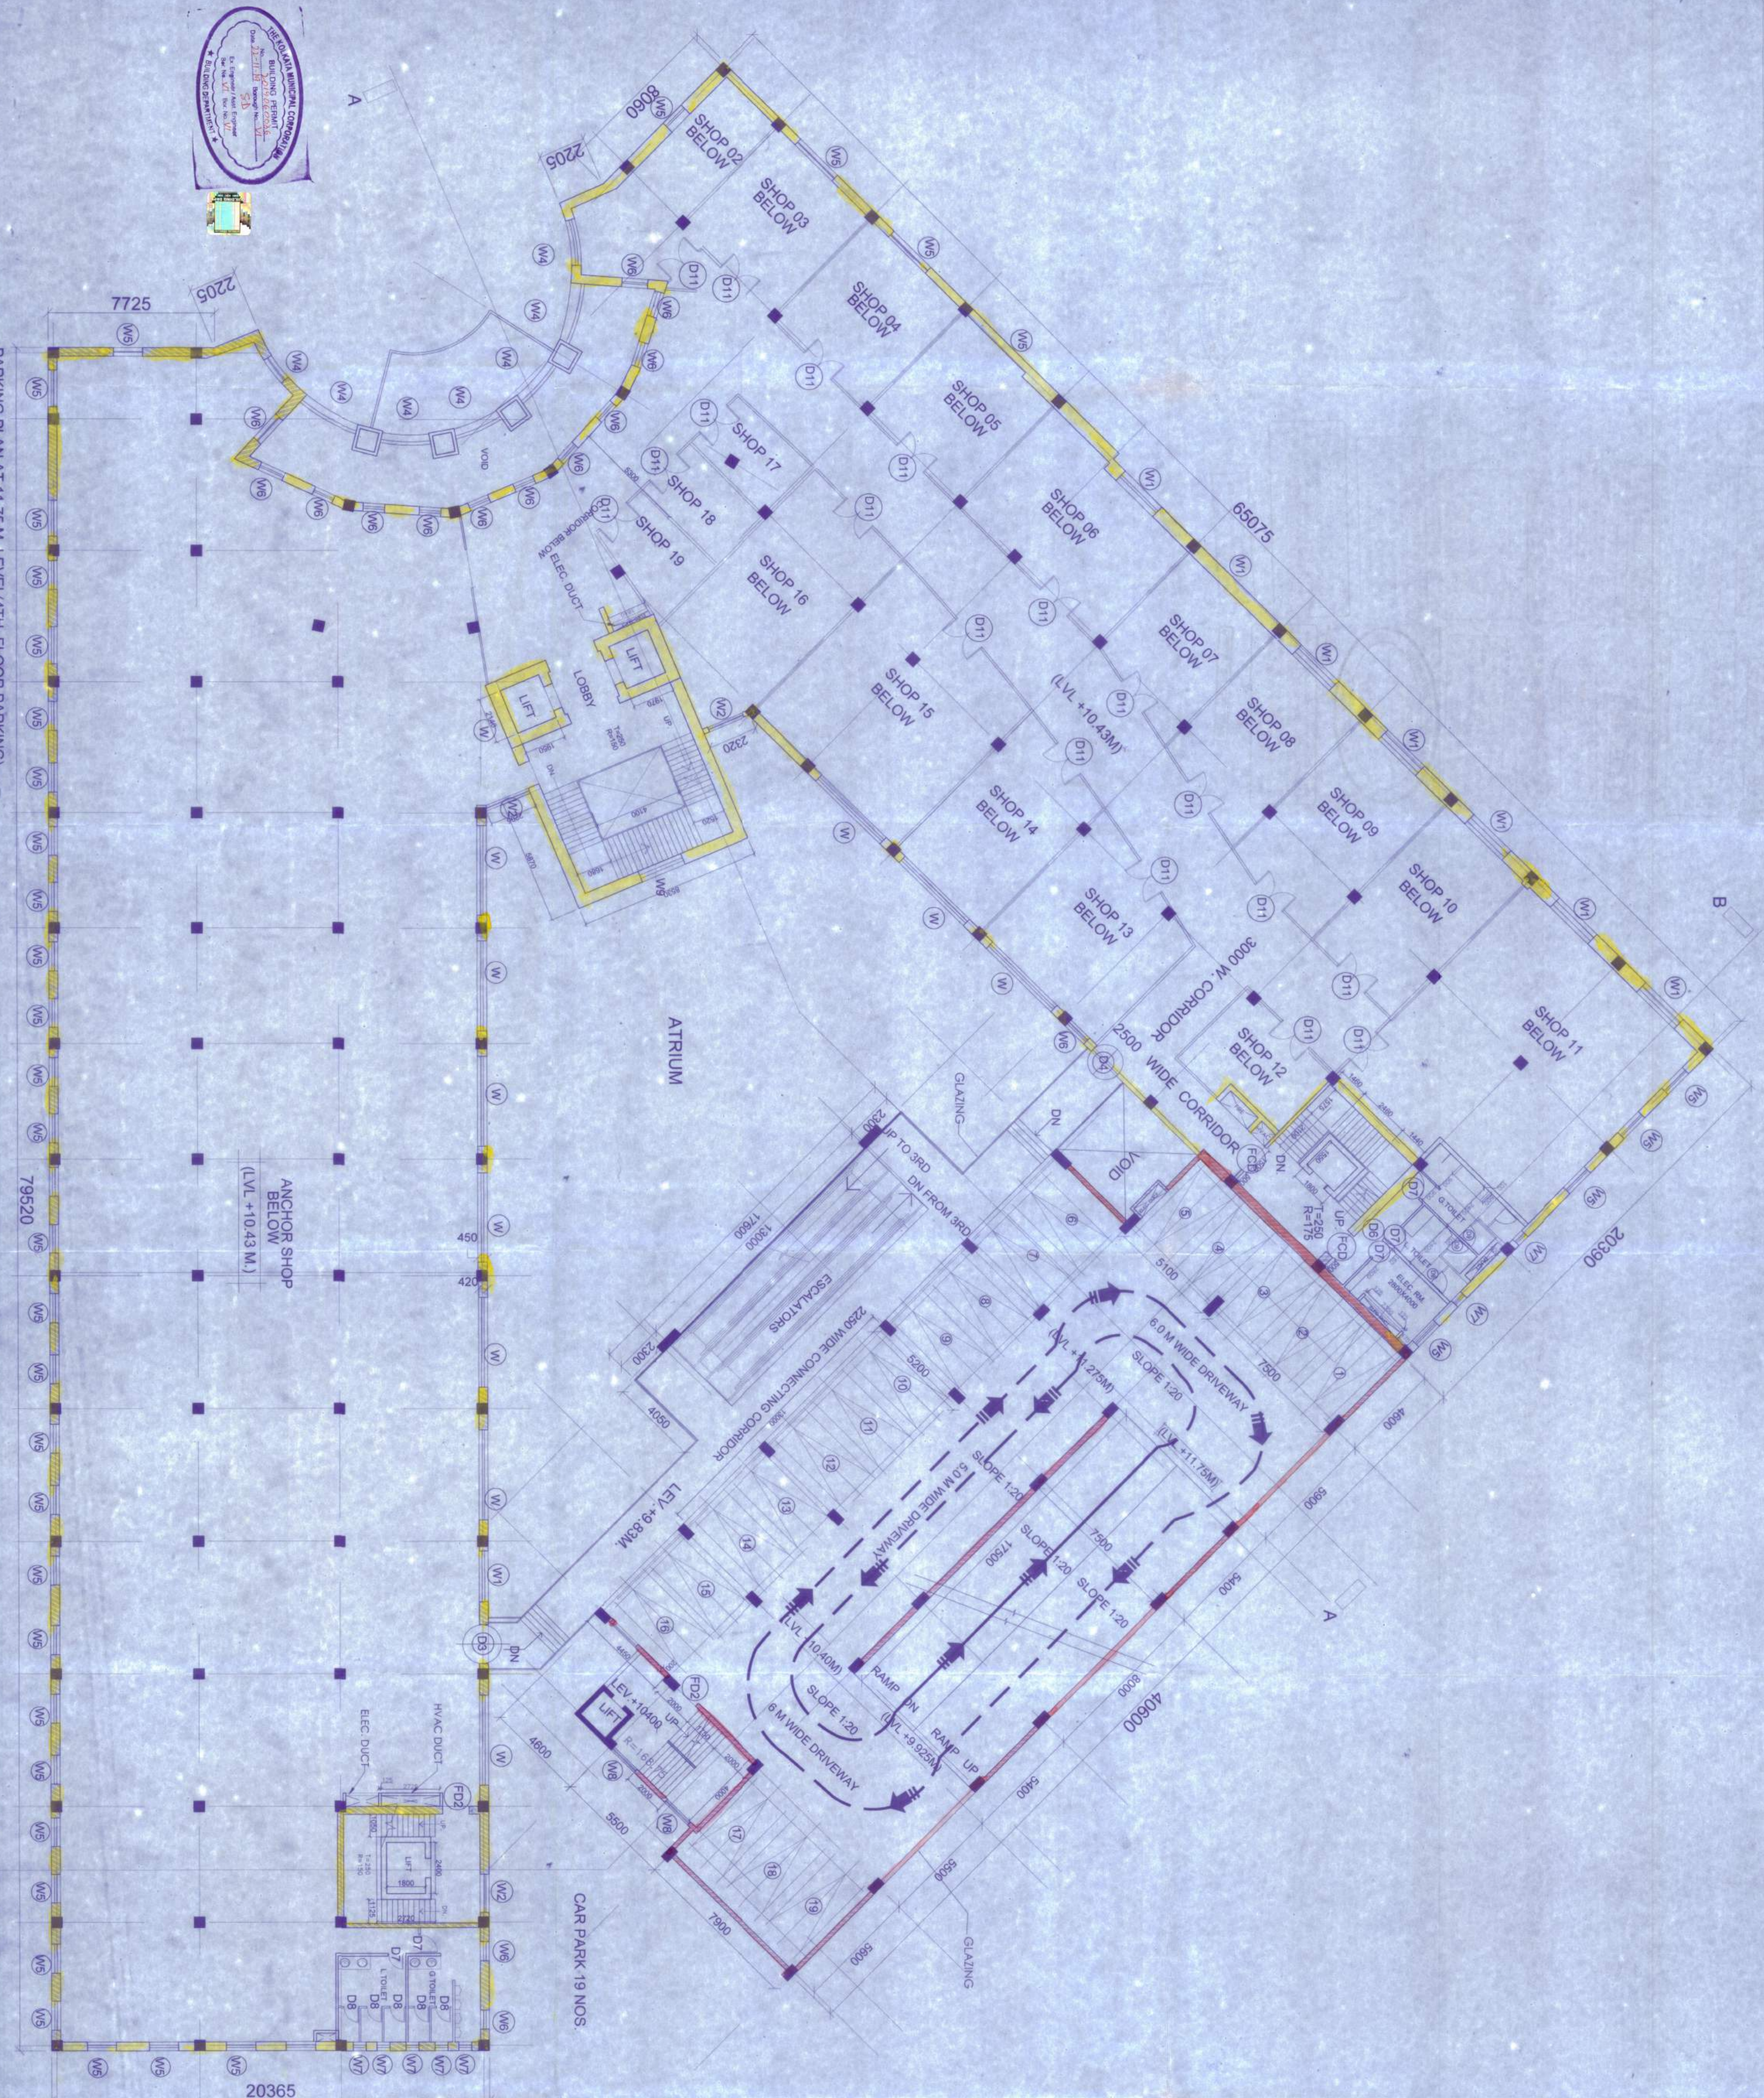

PARKING PLAN AT 11.75 M. LEVEL (4TH FLOOR PARKING)
 Scale 1:100



NOTE
 1) ALL DIMENSIONS ARE IN METERS UNLESS OTHERWISE STATED.
 2) ALL DIMENSIONS SHALL BE TO FACE UNLESS OTHERWISE STATED.
 3) ALL DIMENSIONS SHALL BE TO FACE UNLESS OTHERWISE STATED.
 4) ALL DIMENSIONS SHALL BE TO FACE UNLESS OTHERWISE STATED.
 5) ALL DIMENSIONS SHALL BE TO FACE UNLESS OTHERWISE STATED.

STRUCTURAL ENGINEER
M.N. CONSULTANT PVT. LTD.
 13/21, DASHRATH NAGAR, KOLKATA, 700019

ARCHITECT
DUAL MUKHERJEE & ASSOCIATES
 22 B SHAKHBADEE, SEWAK, CALCUTTA 700017

DATE: 12.11.2019
 SCALE: 1:100
 PROJECT: ADDITION AND ALTERATION OF STATESMAN HOUSE AT PREMISES NO. 4, CHORRINGHEE SQUARE KOLKATA-700001

CERTIFIED COPY

Before starting any construction the site must be cleared of all obstructions as proposed in the plan and all foundations as proposed in the plan should be verified.

To execute the work is subject to the above conditions.

No man water pipe should be fixed or disconnected from the main sewer line.

Design of all structural members should conform to standards specified in the National Building Code of India.

A water-proof tank to be provided for the building within five years of the completion of the work.

All building materials to be used shall be of standard quality and shall conform to standards specified in the National Building Code of India.

THE SANCTION IS VALID UP TO 31-12-2024

After commencement of execution of the work, the contractor shall submit monthly progress reports to the Engineer-in-Charge.

APPROVED FOR THE SANCTION OF M.C. UNDER THE SANCTION OF THE BUILDING COMMITTEE

Notwithstanding to the above, the contractor shall be responsible for the safety of the work at the site during the execution.

Approved by **Dr. P. S. Bhat** of the Building Committee

Execution of the work shall be subject to the above conditions.



THE BUILDING MATERIALS THAT WILL BE USED SHALL BE OF STANDARD QUALITY AND SHALL CONFORM TO STANDARDS SPECIFIED IN THE NATIONAL BUILDING CODE OF INDIA.

CONSTRUCTION SITE SHALL BE MAINTAINED AT ALL TIMES IN A CLEAN AND SAFE CONDITION. ALL WASTE MATERIALS SHALL BE REMOVED FROM THE SITE AT THE END OF EACH DAY.

PANCAJITE BUILDING

Approved and signed by the Engineer-in-Charge, Kolkata Municipal Corporation, on 27/11/24.

CERTIFIED COPY

KOLKATA MUNICIPAL CORPORATION
CERTIFIED COPY OF B.S. PLAN
No. 160705/0936 D/24-11-24
Engineer-in-Charge: VI

Approved and signed by the Engineer-in-Charge, Kolkata Municipal Corporation, on 27/11/24.

RECEIVED
DATE 21/11/24

