

SCHEDULE OF DOOR & WINDOW :-

MARK	SIZE	DESCRIPTION
D1	1000X2100	FULLY PNL
D2	900X2100	FULLY PNL
D3	750X2100	FULLY PNL
W	1800X1200	SLIDING WINDOW
W1	1500X1200	SLIDING WINDOW
W2	1000X1200	SLIDING WINDOW
V	600X450	UPVC MOVABLE VENTILATOR
V1,V2	VENTILATION FOR STAIR CASE.	

PROJECT NAME :-  
 PLAN OF PROPOSED 4TH FLOOR & 5TH FLOOR RESIDENTIAL CUM COMMERCIAL BUILDING OF MR. MAHADEV KUNDU, S/O LT. BISWANATH KUNDU, MR. GOUTAM KUNDU, S/O RAJAN KUNDU, R.S. PLOT NO.-650, 659, L.R. PLOT NO.-650, 659, R.S. KHATIAN NO.-659, 653, L.R. KHATIAN NO.-9692, 9821, 9716, 9823, 9703, 9693, L.L. NO. 102, MOUZA-COSSIMBAZAR, P.S.-BERHAMPOUR, 98 KPHR&H R&P, P.O.-COSSIMBAZAR, DIST.-MURSHIDABAD, PIN-74102.

- NOTES :-
1. ALL DIMENSIONS ARE IN m.m. AND ALL LEVEL ARE IN M.
  2. WRITTEN DIMENSIONS MUST BE FOLLOWED
  3. ALL EXTERNAL WALLS 250TH. & INTERNAL WALLS 125THK. UNLESS OTHERWISE MENTIONED.
  4. ALL MASONRY WORKS ARE BOUNDED BY CEMENT MORTAR (1:6) & (1:4).
  5. EXTERNAL PLASTER IS 25THK. & INTERNAL PLASTER IS 12MM.THK.
  6. ALL CONC. GRADE IS M25 & AND GRADE OF STEEL FE-500
  7. 250THK. BRICK WORK IN 1:6 MORTAR
  8. 125THK. & 75THK. BRICK WORK IN 1:4 MORTAR
  9. 150 WIDE SURFACE DRAIN SHOULD BE PROVIDED ALL ROUND THE BUILDING.
  10. 25% OF THE BUILDING TO BE CONSTRUCTED USING FLY-ASH BRICKS

AREA CALCULATION :-


LAND AREA	PLINTH AREA
556.46 SQ.M	FOURTH FLOOR 376.41 SQ.M.
(13.75 Decimal)	FIFTH FLOOR 376.41 SQ.M.
GROUND COVERAGE = 64.47 %	

SIGNATURE OF DEVELOPER/OWNER :-  
 Mahadev Kundu  
 Goutam Kundu  
 SWAPNABHUMI V  
 Mahadev Kundu  
 Partner


SIGNATURE OF ENGINEER :-  
 Hriday Chosh  
 ARCHITECT  
 Lic. No. L-APR/18/15/10000000000  
 DCE, B.TECH. E.I.O.S. Durgam-19  
 Contact No. 9032232331

TITLE :-  
 4TH & 5TH FLOOR PLAN, ROOF FLOOR PLAN, FRONT SIDE ELEVATION, SECTIONAL VIEW.


DATE :- 15.06.2022  
 SCALE :- 1:100.  
 SHEET NO. :- ARCH./4th&5th Floor/01-01

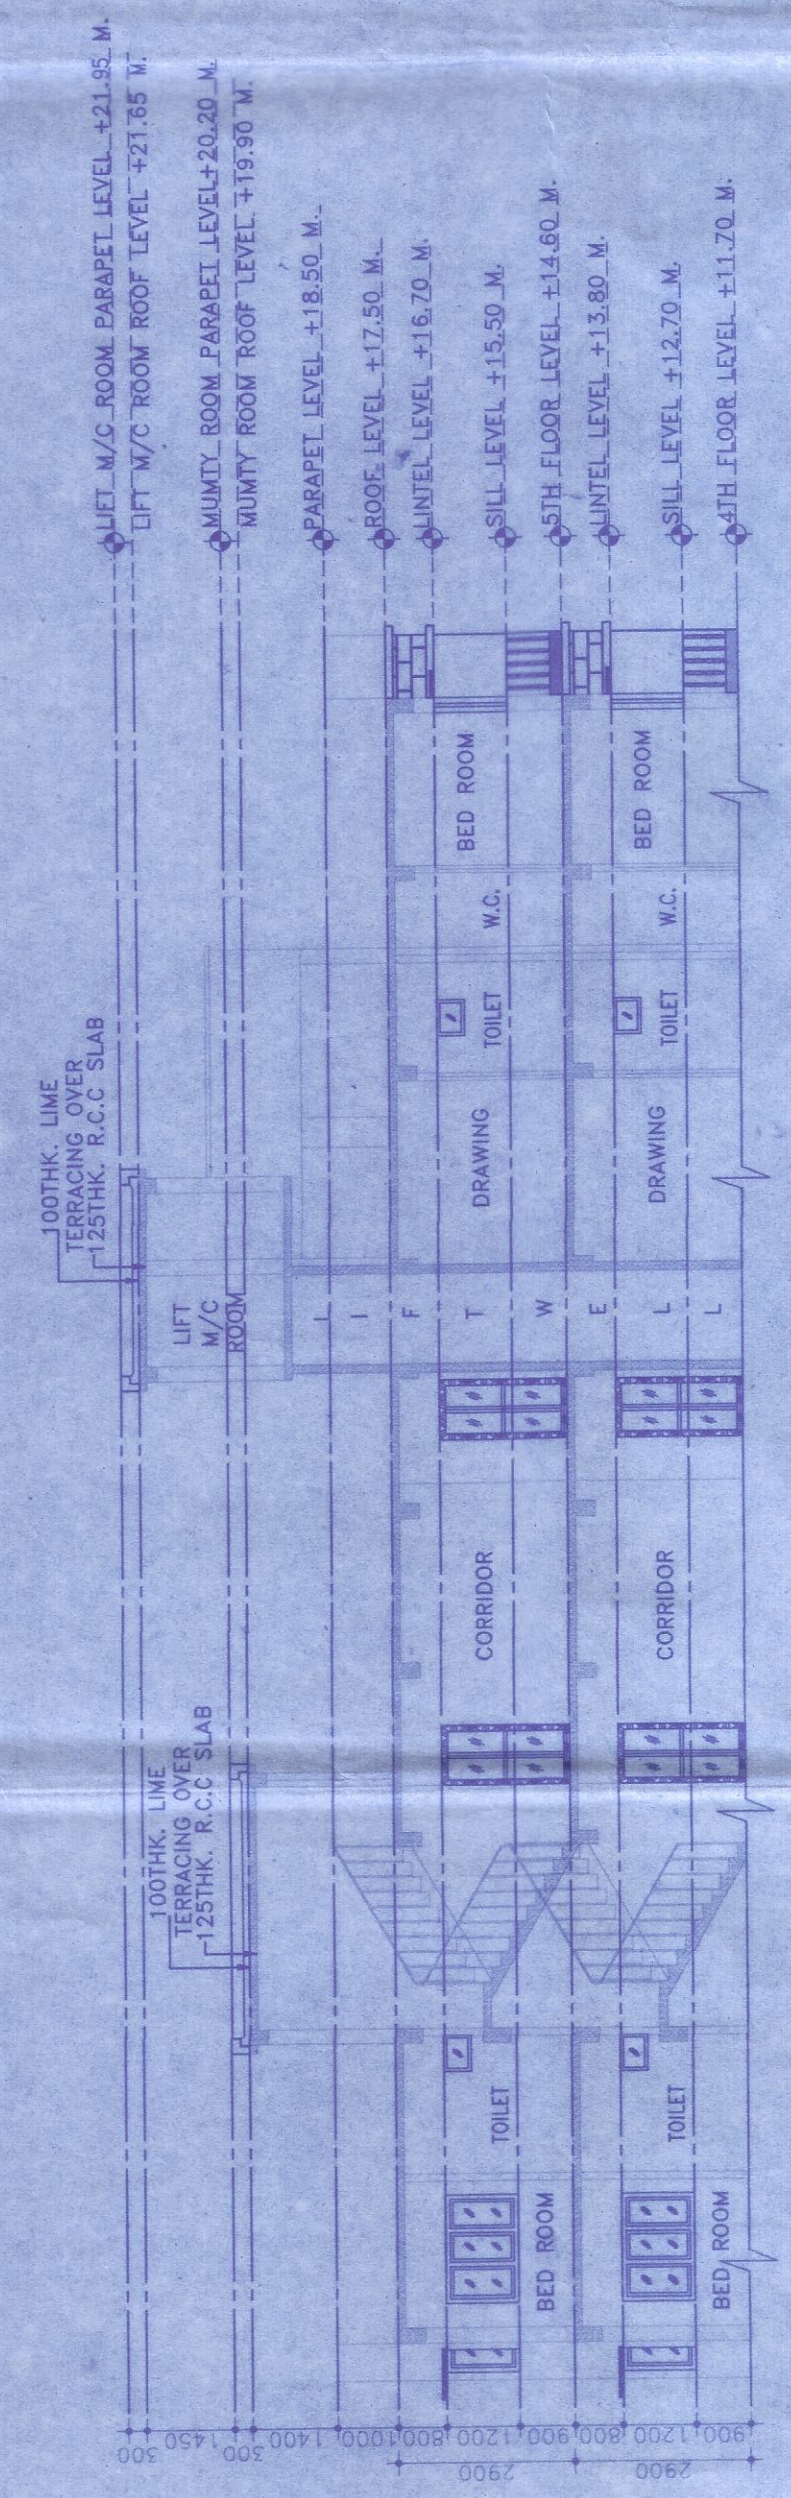


SECTION-A-B  
 SCALE: 1:100

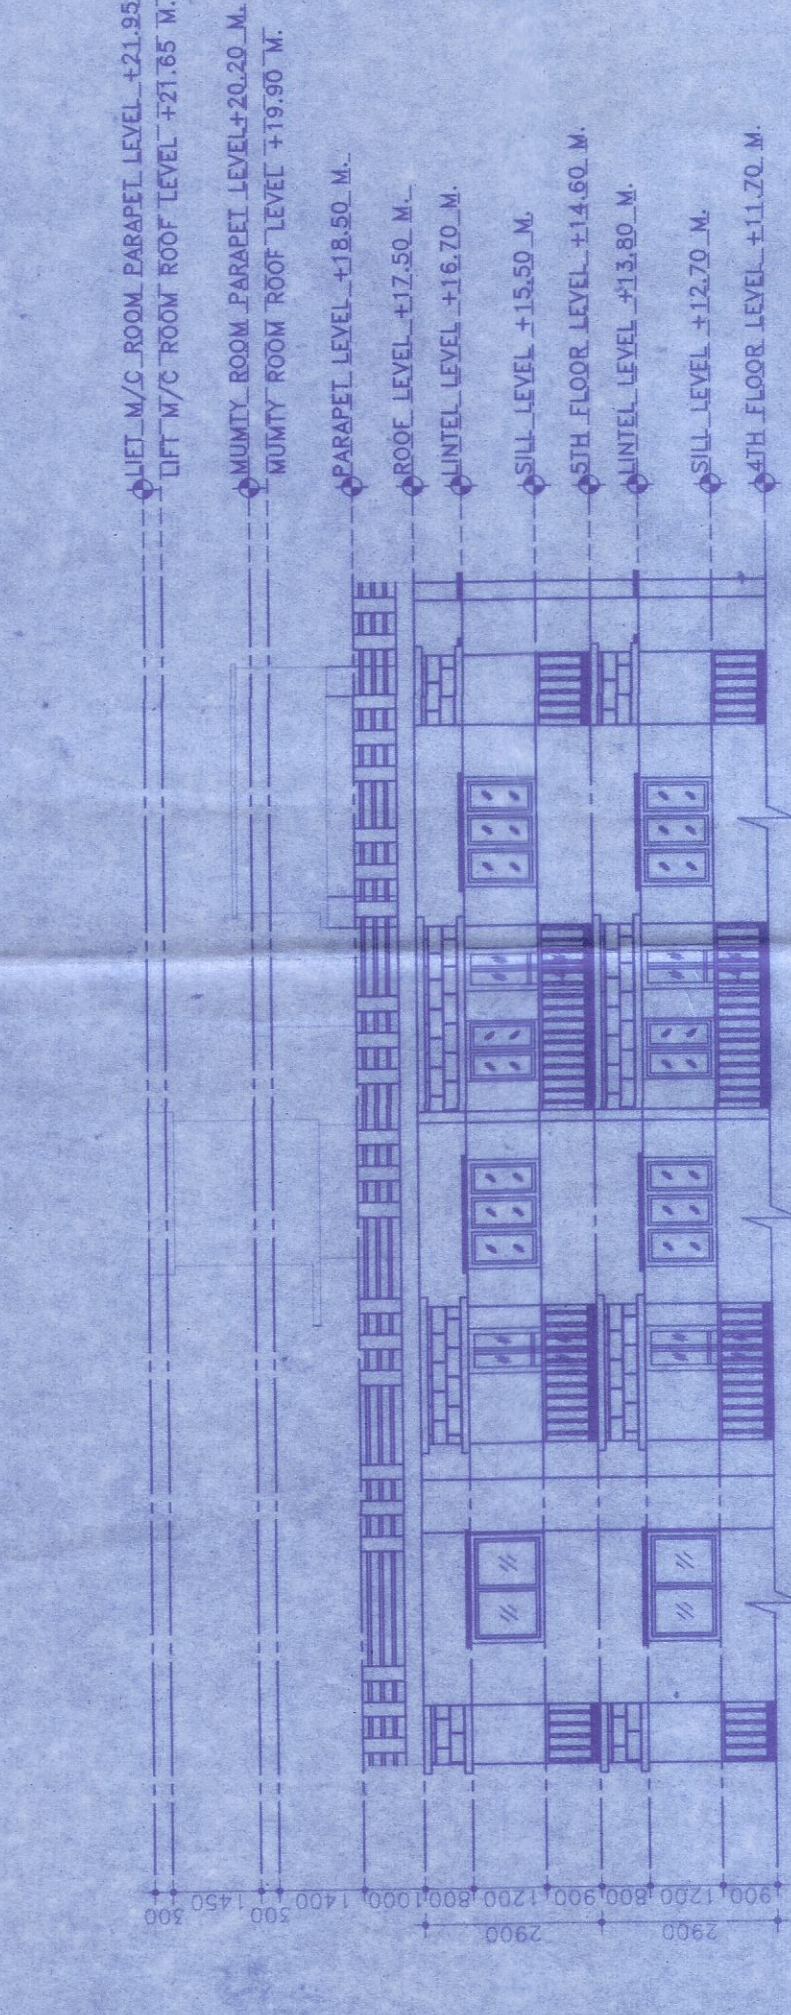

FRONT SIDE ELEVATION  
 SCALE: 1:100

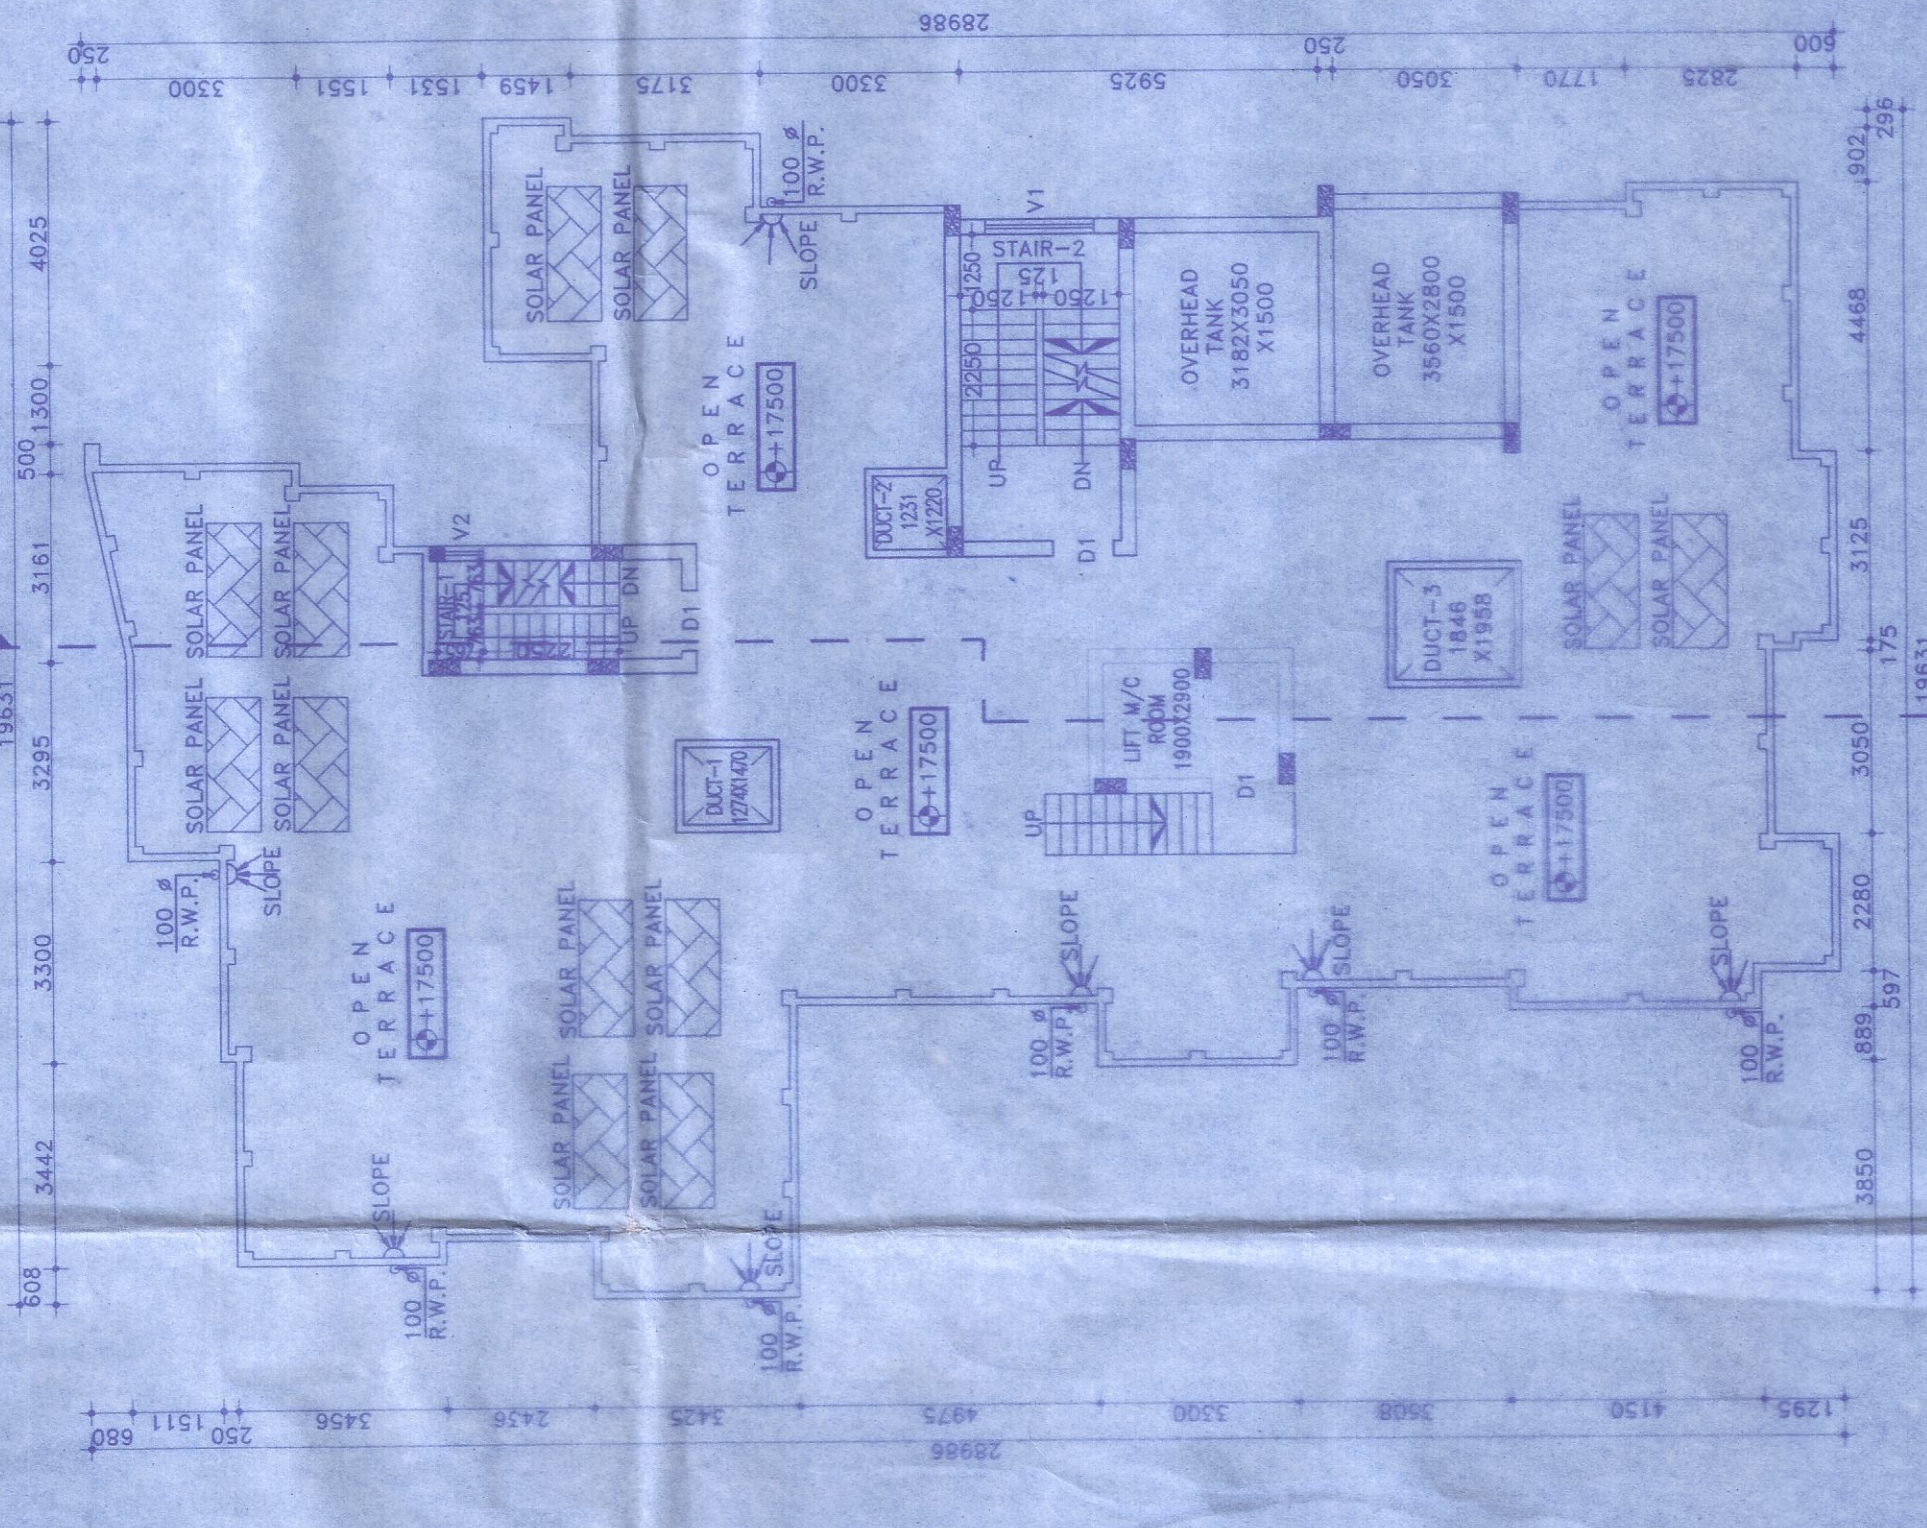

ROOF FLOOR PLAN  
 SCALE: 1:100

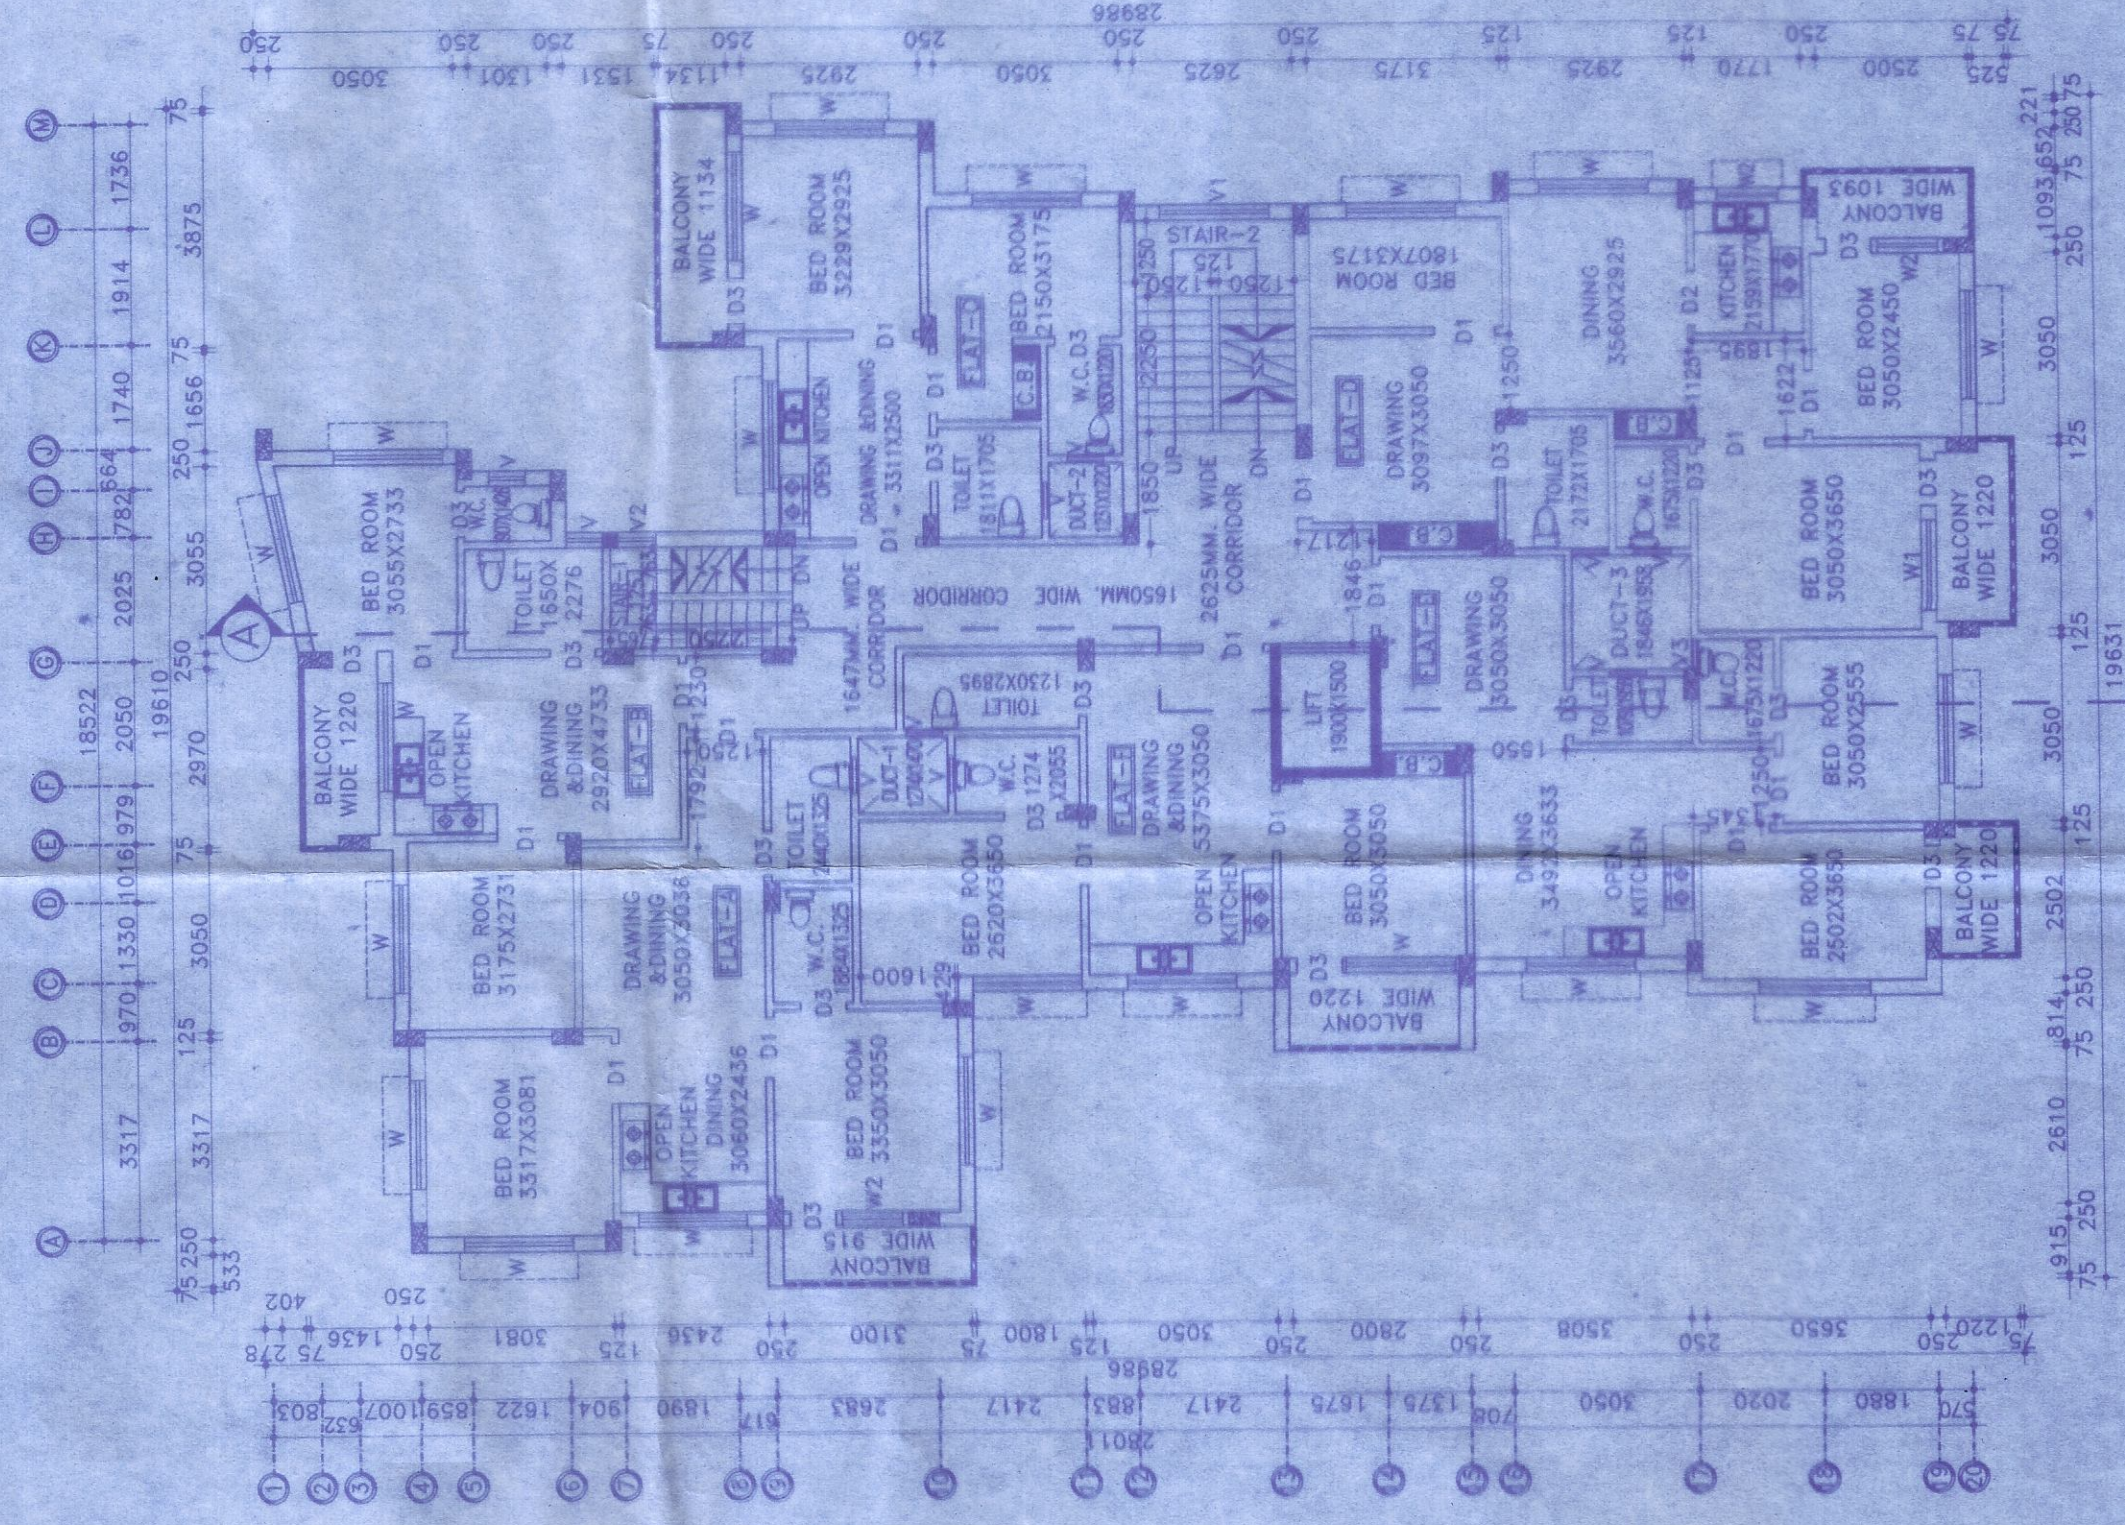

4TH & 5TH FLOOR PLAN  
 SCALE: 1:100



Prepared by  
 Hriday Chosh  
 Architect  
 Sanctioned by  
 15/06/2022

Sanctioned by  
 15/06/2022