



FRONT SIDE ELEVATION

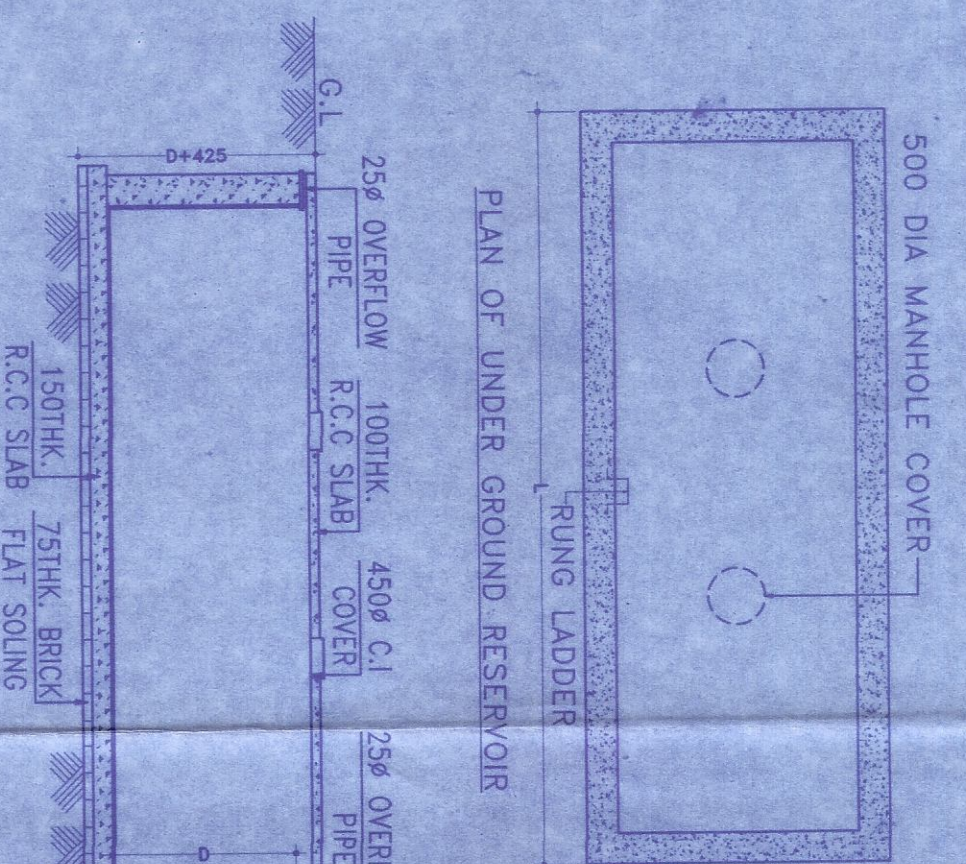


PLAN OF UNDER GROUND RESERVOIR

SCHEDULE OF DOOR & WINDOW :-	
MARK	DESCRIPTION
D1	1000X2100 FULLY PNL
D2	900X2100 FULLY PNL
D3	750X2100 FULLY PNL
W	SLIDING WINDOW
W1	1800X1200 SLIDING WINDOW
W2	1500X1200 SLIDING WINDOW
W3	1000X1200 SLIDING WINDOW
V	600X450 UPVC MOVABLE VENTILATOR
V1/V2	VENTILATION FOR STAIR CASE.


PROJECT NAME :-
 PLAN OF PROPOSED (G+3) FOUR STORED RESIDENTIAL GUM COMMERCIAL BUILDING OF MR. MARADEY KUNDU(S/O L.T. BISHWANATH KUNDU, MR. GOUDAM RAMUD, S/O GANAKA KUNDU R.S. LTD. NO. 655/659, L.R. KHATIAN, NO-9992, 9921, 9716, 9823, 9702, 9693, J.L. NO-102, MOJZA-COSSIMBAZAR, P.S.-BEHAMPUR, P.O-COSSIMBAZAR, DIST-MURSHIDABAD, PIN-743102, 98 KMS/19 ROAD.

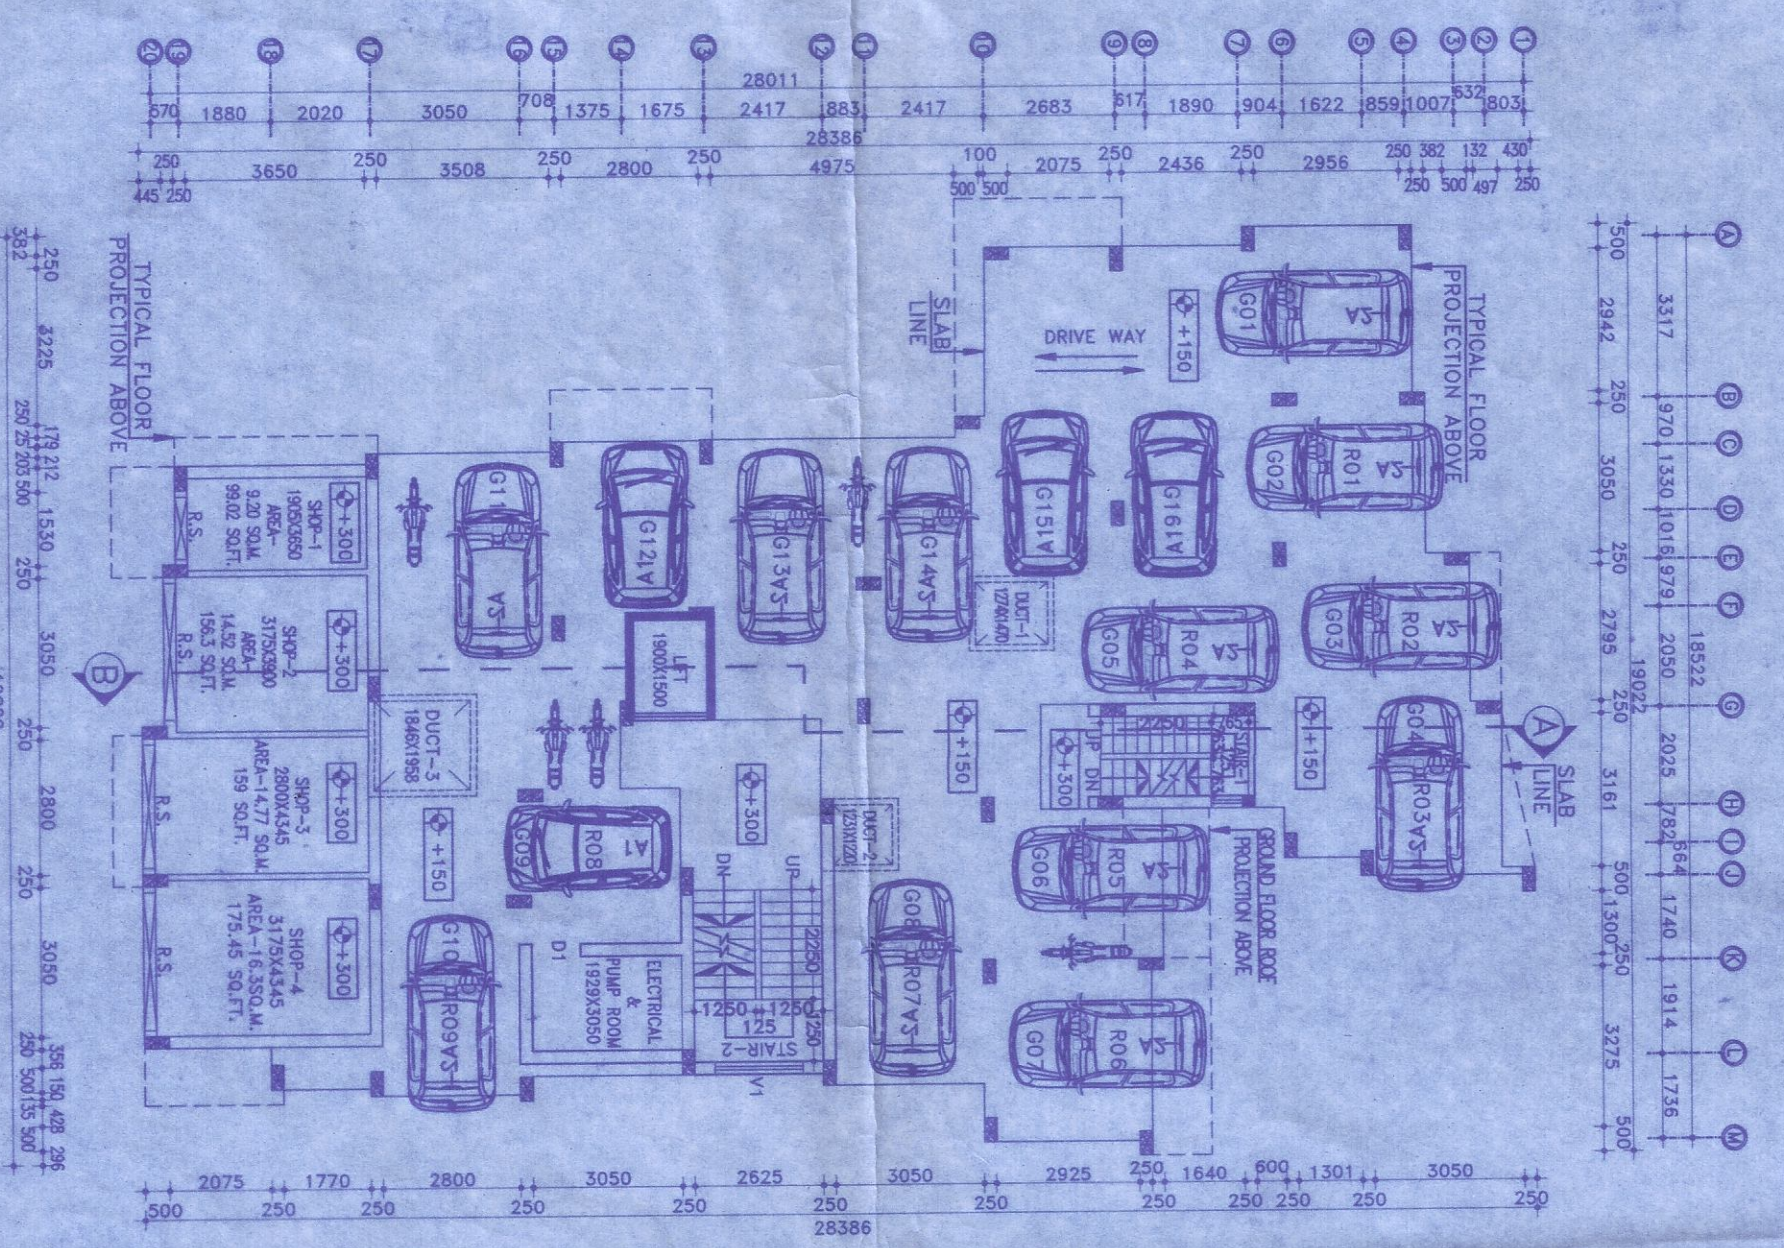


TYPICAL FLOOR PLAN

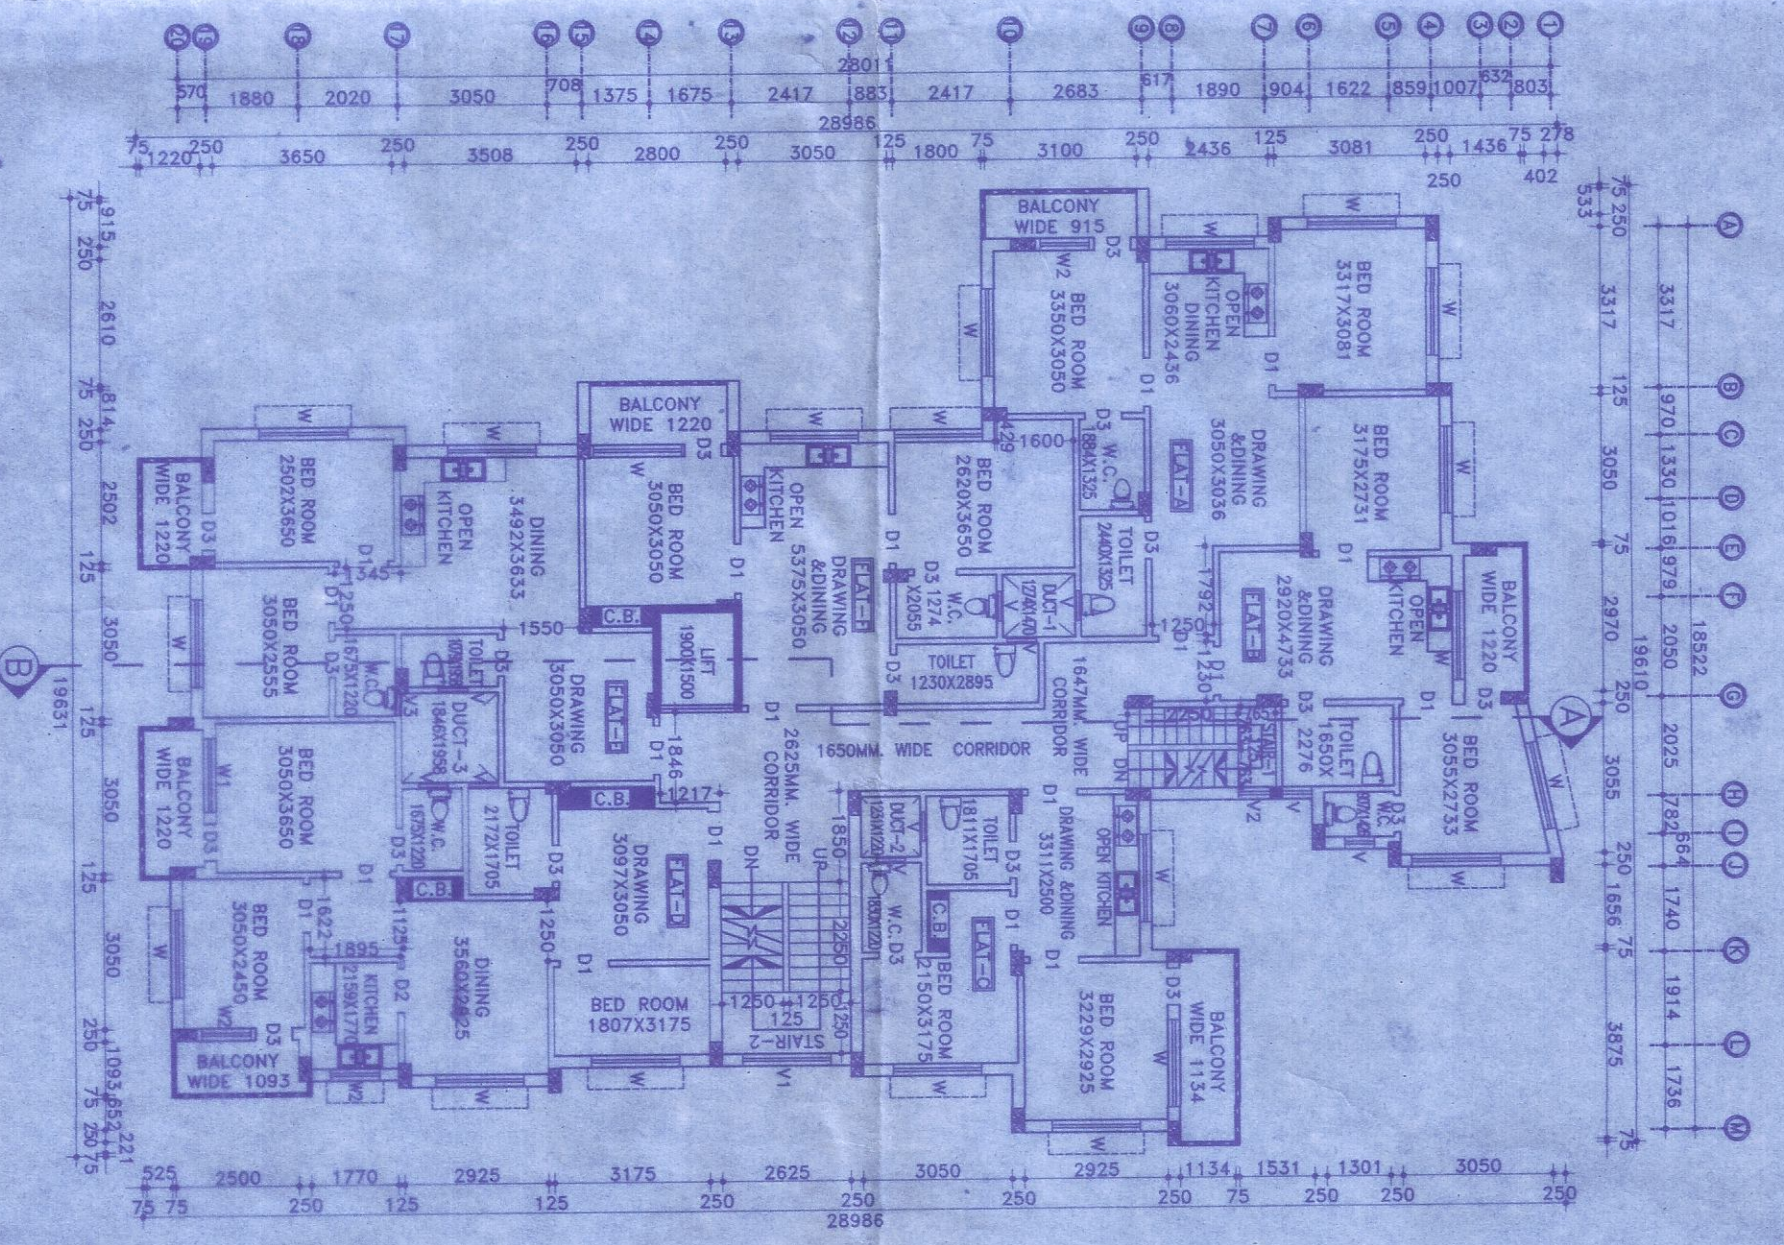


GROUND FLOOR PLAN

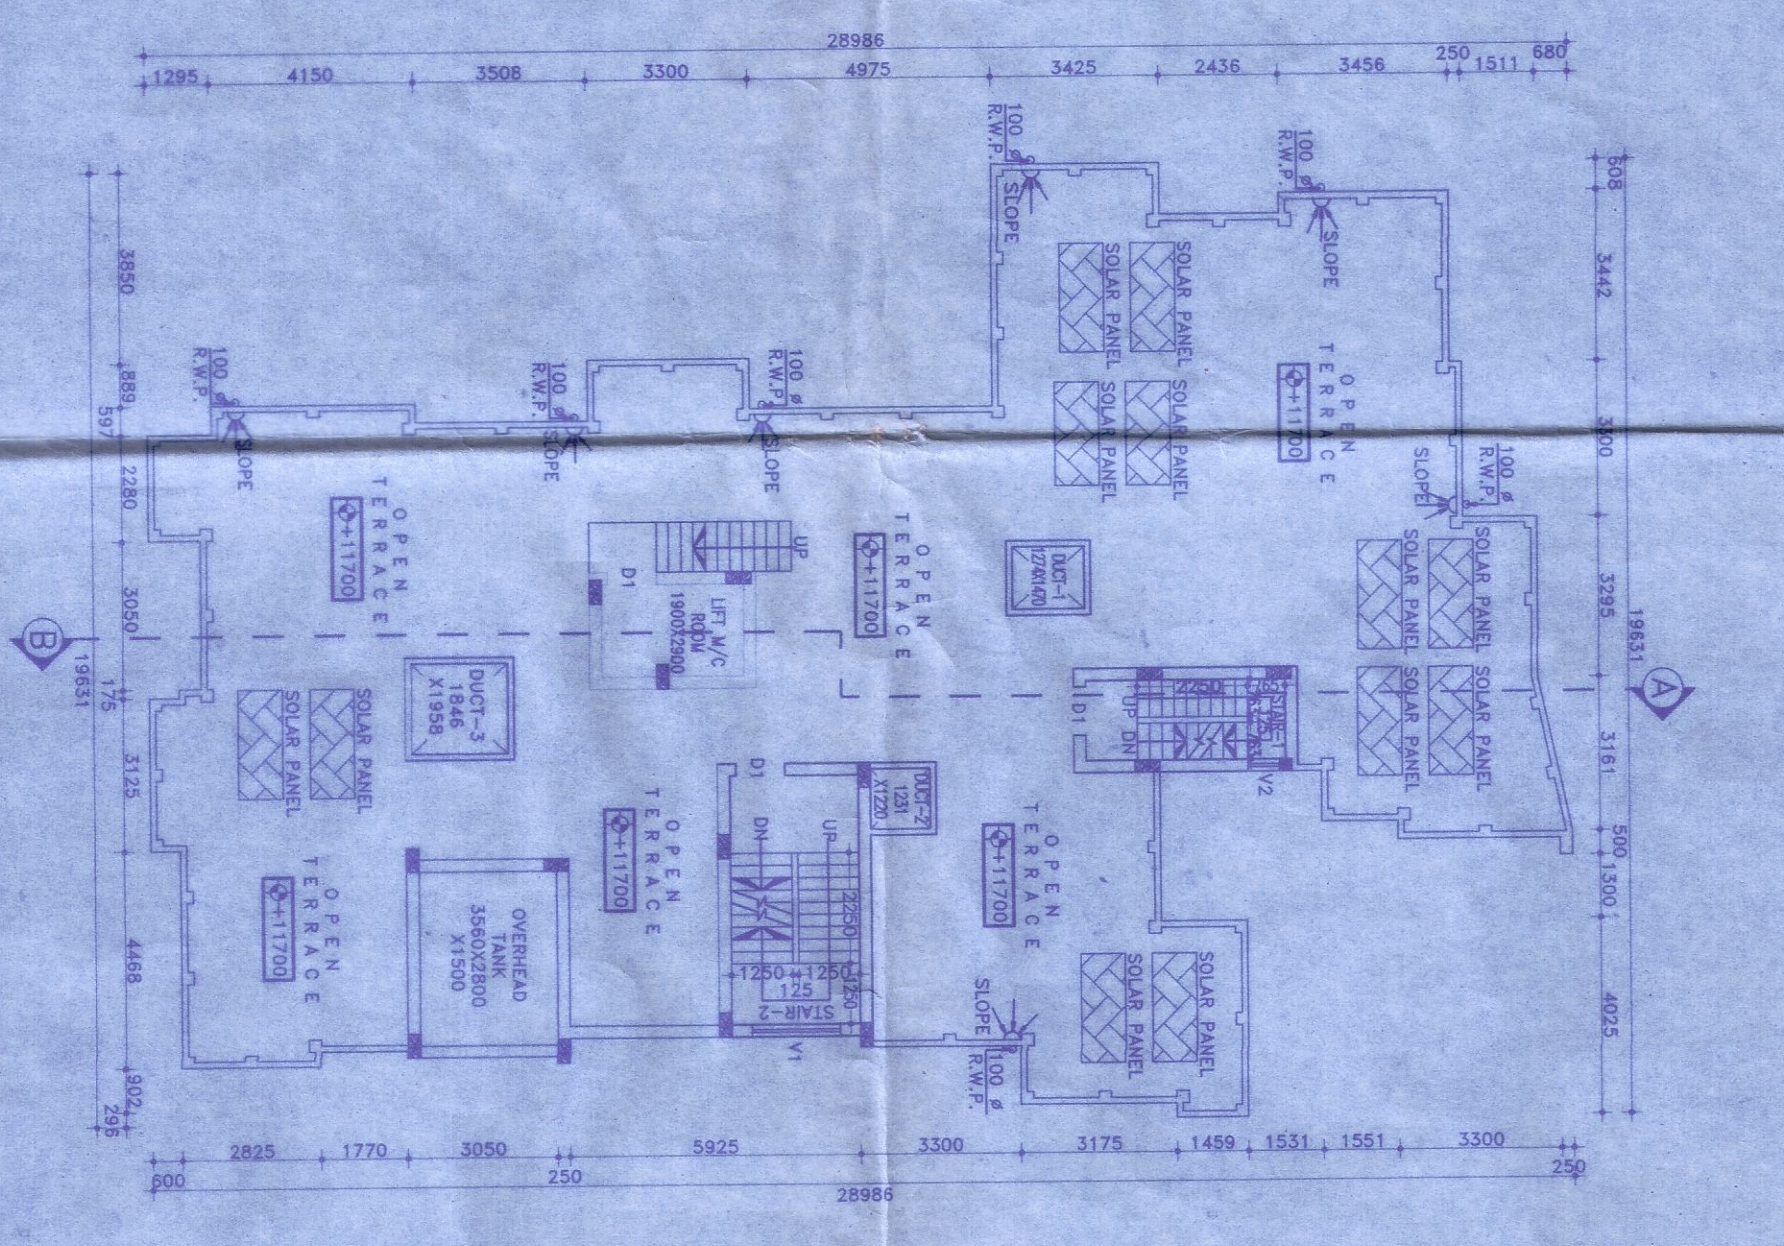


ROOF PLAN

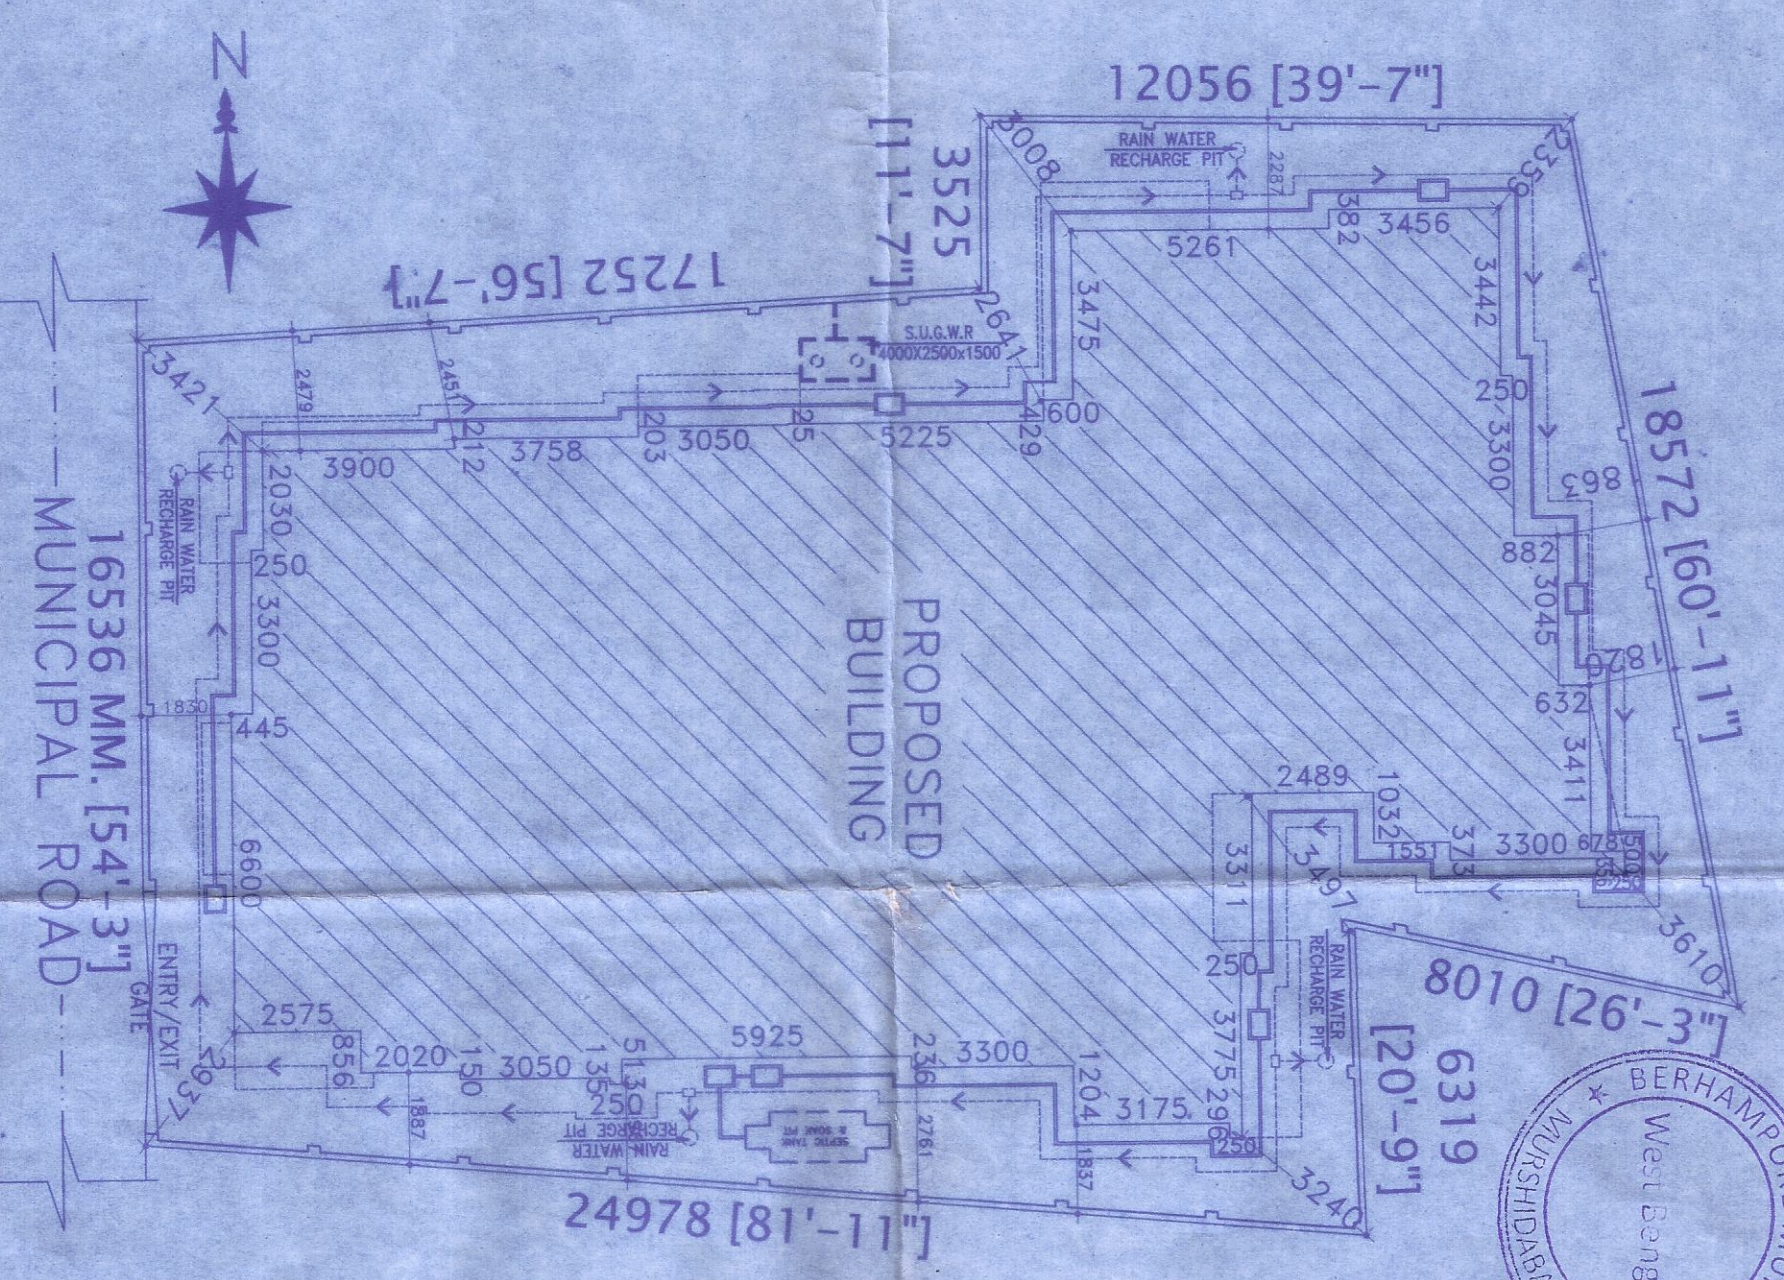


SITE PLAN

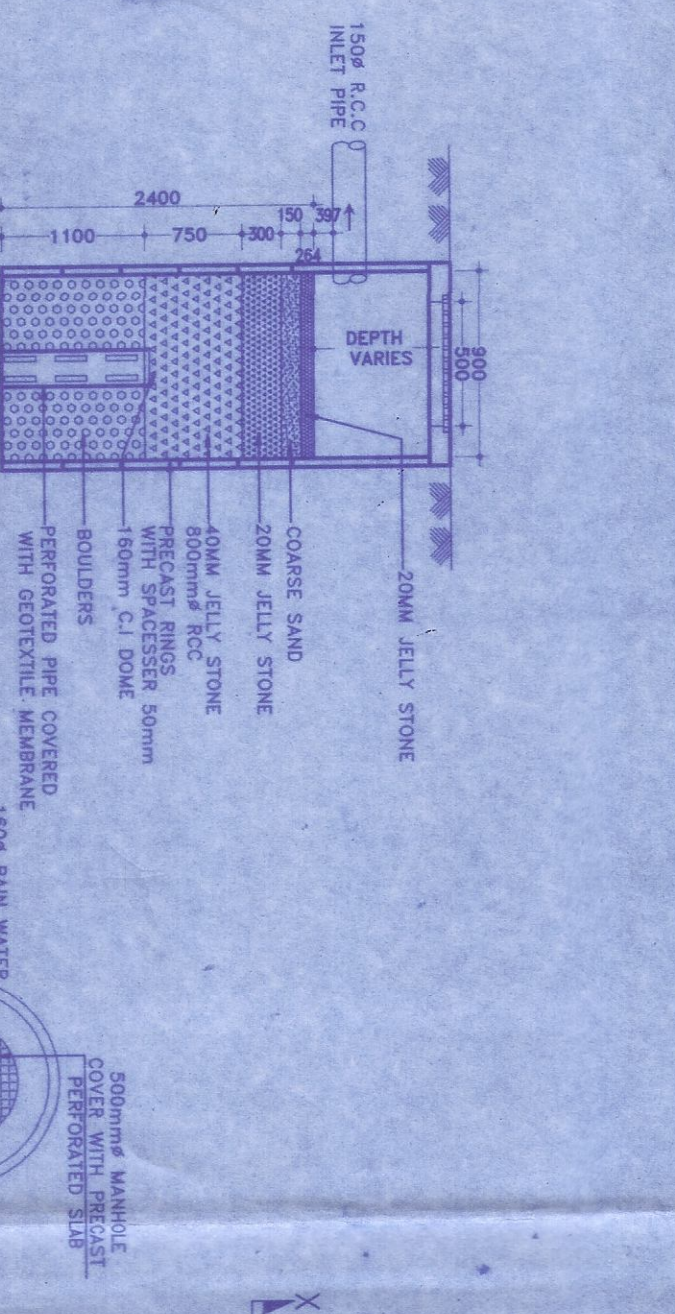


SECTIONAL DETAIL OF RAIN WATER SOAK PIT

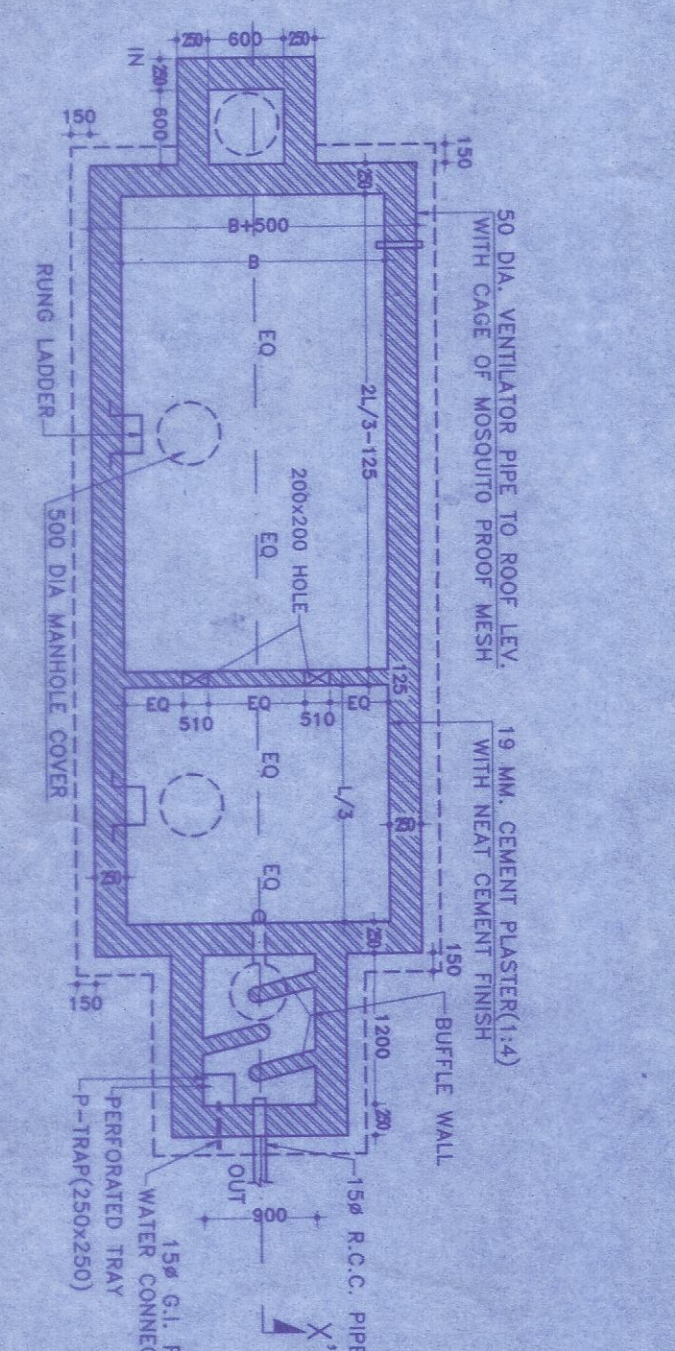

TYPICAL FLOOR PLAN

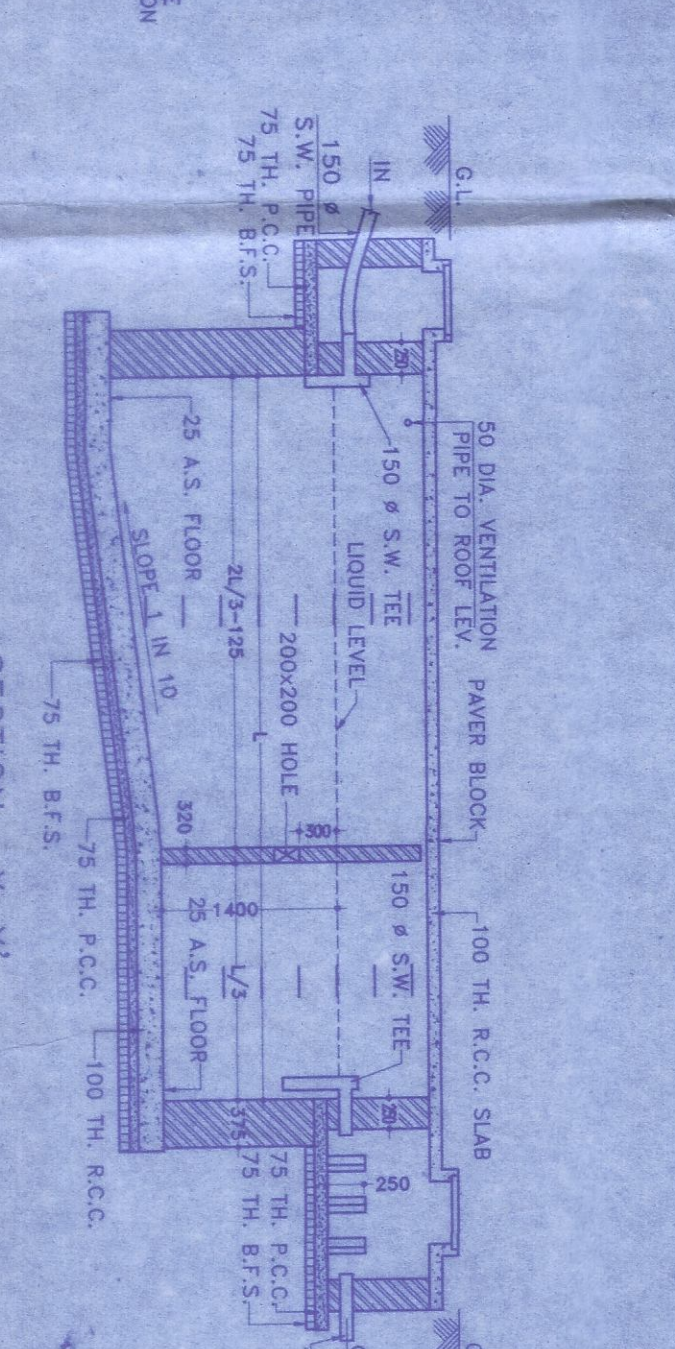

DETAILS OF SEPTIC TANK

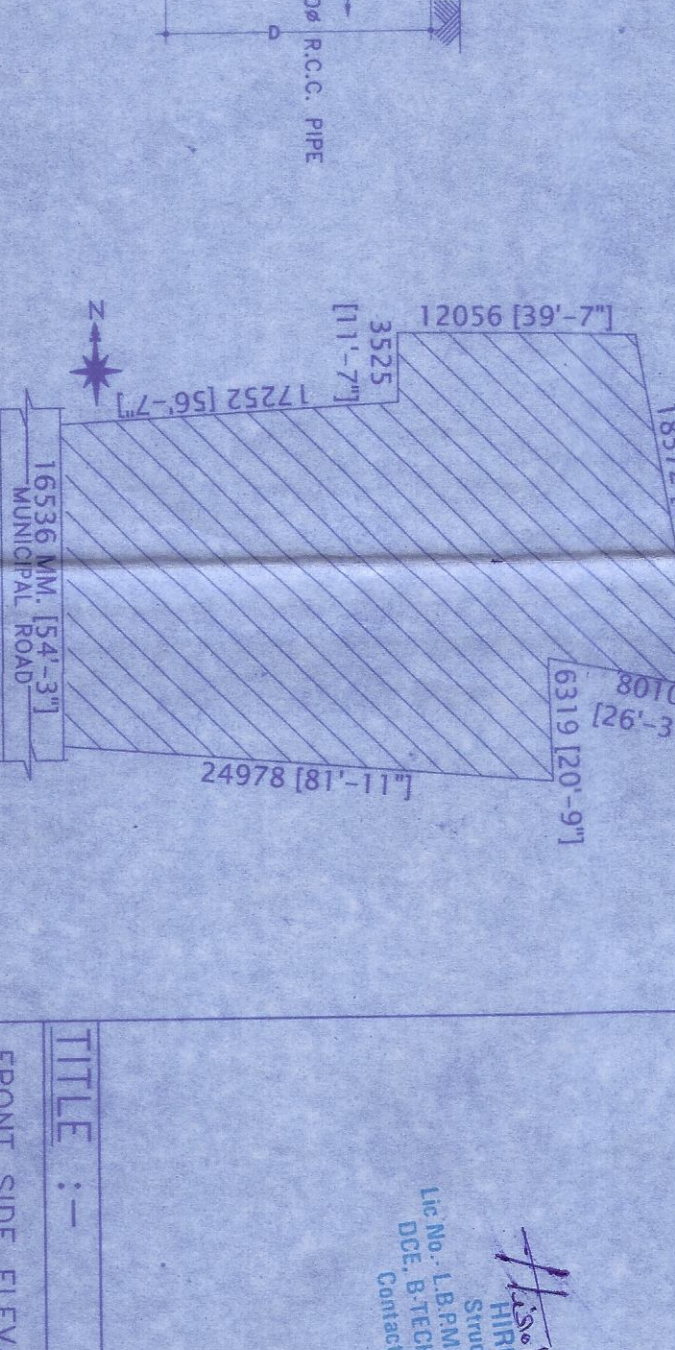

LAYOUT MAP



AREA CALCULATION :-	
LAND AREA	PLINTH AREA
GROUND FLOOR	358.78 SQ.M.
FIRST FLOOR	376.41 SQ.M.
SECOND FLOOR	376.41 SQ.M.
(13.75 decimal)	THIRD FLOOR
	376.41 SQ.M.
	TOTAL
	1488.01 SQ.M.

GROUND COVERAGE = 64.47 %
 NO. OF FLATS = 18
 NO. OF CAR PARKING = 16

SIGNATURE OF DEVELOPER/OWNER :-
 Maradey Kundu
 Swarnabhumiv
 Maradey Kundu
 Swarnabhumiv
 Partner
 Partner

SIGNATURE OF ENGINEER :-
 Swarnabhumiv
 Maradey Kundu
 Swarnabhumiv
 Partner
 Partner

DATE :- 15.06.2022
 SCALE :- 1:100, 1:250, N.T.S.
 SHEET NO. :- ARCH/6+3/01/01

