


CONDITIONALLY APPROVED THE PLAN AND NOTICE REGARDING INSPECTION BEFORE LAY OUT PLAN & CASTING OF FOUNDATION & ROOF CASTING OF BUILDING IS ATTACHED

CHANGE IN SECTION LINE
OVER HEAD WATER TANK FOR DOMESTIC USE CAPACITY-25,500 LTS.

Passed in the meeting of Board of Administrators

Held on 05.01.2021

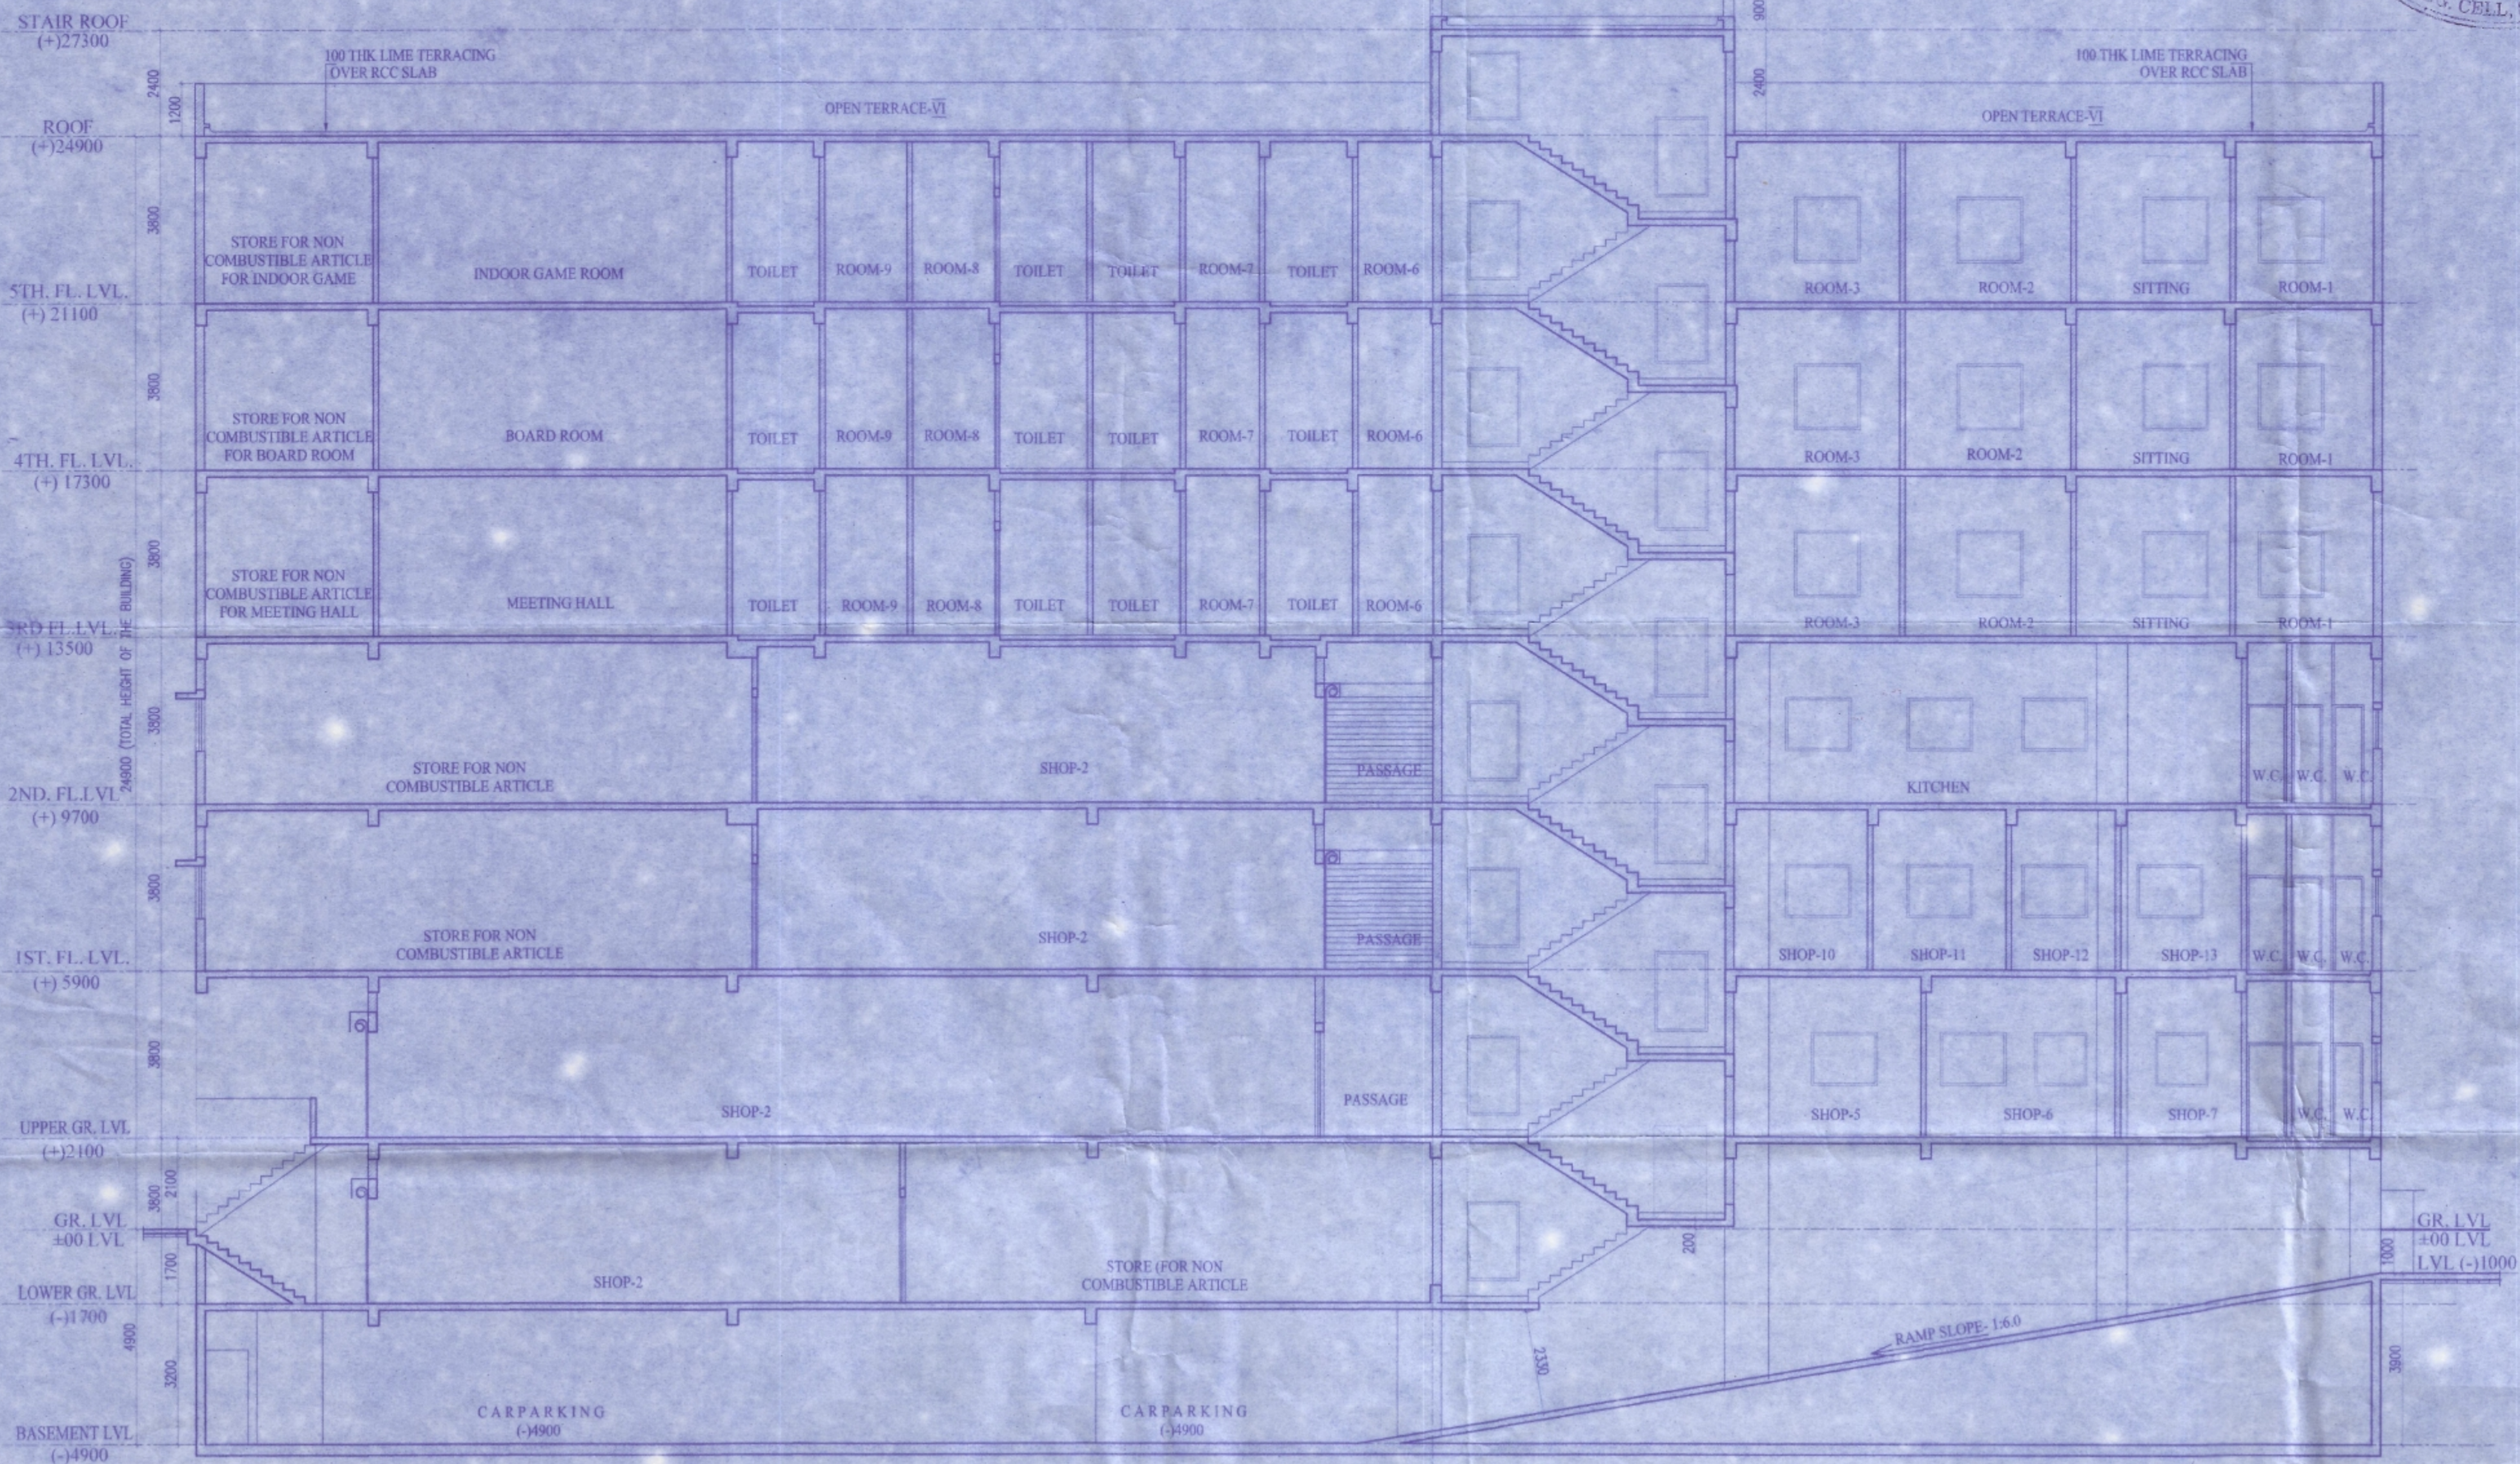

SECTION-A A

note:- Structural Details shall be followed as per Approved Marked Copy.

PLACED IN THE BUILDING COMMITTEE MEETING HELD ON 30.12.2020 & RECOMMENDED

THIS PLAN IS CONDITIONALLY SANCTIONED THAT NO OBJECTION CERTIFICATE FROM FIRE SERVICE IS REQUIRED BEFORE OBJECTION OCCUPANCY CERTIFICATE

SCHEDULE OF LAND :

1. MOUZA - DABGRAM
2. J.L. NO - 02
3. PLOT NO - 102,99,91(R.S.),442,443,444,455(LR)
- IN SHEET NO - 2,5(RS), 2(LR)
4. KHATTIAN NO. - 33 (R.S.) 414 (L), 412, 413, 414 (L)
5. WARD NO. - 42 (S.M.C.)
6. POLICE STATION - BHAKTINAGAR
7. DISTRICT - JALPAIGURI

GENERAL NOTES :-
1. ALL DIMENSIONS ARE IN MM UNLESS OTHERWISE MENTIONED
2. ALL EXTERNAL WALLS ARE 300 THK & INTERNAL WALLS ARE 125 THK
3. ALL CEILING ARE 250 THK & 600 MM PITCHED
4. DEPTH OF UNDERGROUND WATER RESERVE VOID SHALL NOT EXCEED THE DEPTH OF FOUNDATION
5. QUANTITY OF CONCRETE & GRAVEL TO BE USED AS PER STRUCTURAL ENGINEER'S SPECIFICATION
6. R.C.C. RAISED STRUCTURE
7. ANY DISCREPANCY IN SCALE OR PARTIAL DIMENSIONAL COVER, FOR SPECIFICATION OF MATERIALS & WORKMANSHIP N.B.C. TO BE FOLLOWED
8. OPEN TERRACE WITH LIME TERRACING OF RATIO 2:2:7
9. DAMP PROOF COURSE TO BE PROVIDED WITH 7.5 C.P. 2:2:6

DECLARATION OF ARCHITECT :

I DO HEREBY CERTIFY WITH FULL RESPONSIBILITY, THAT THE BUILDING PLAN HAS BEEN DRAWN UP AS PER PROVISIONS OF S.M.C. BUILDING RULES OF 2009 AS AMENDED T.M.B. THAT THE WIDTH OF THE BUILDING ROAD CONFORM WITH THE BUILDING PLAN AND THERE IS NO TANK OR A FILLED UP TANK, THE SITE IS DEMARCKED BY BOUNDARY WALLS AND MEASUREMENT AGREED WITH THE DEED PLAN, IT IS FULLY OCCUPIED BY THE OWNER.

MITUL SHUKLA (B.A.R.C.)
CA/2004/33251

SIGNATURE OF ARCHITECT

DECLARATION OF STRUCTURAL ENGINEER

THIS IS TO CERTIFY THAT THE STRUCTURAL DESIGN & DRAWINGS OF BOTH FOUNDATION AND SUPER-STRUCTURE OF THE BUILDING HAS BEEN MADE BY ME CONSIDERING ALL POSSIBLE LOADS INCLUDING THE SEISMIC LOAD AS PER NATIONAL BUILDING CODE OF INDIA AND CERTIFY THAT IT IS SAFE AND STABLE WITH ALL RESPECTS.

SANJIV PAREKH
M.E. (STRUCT.), M.E. (CONST. ENG.)
B.C.E., F.I.E. (18202-4)
E.S.E.-127 S.M.C.

SIGNATURE OF STRUCTURAL ENGINEER

Dr. B. C. MONDOL
S.M.C. Registration No. Class 15 (General)
Miharpalli, Silliguri-73
Mob. No. 943467663
e-mail: bmondol@rediffmail.com

SIGNATURE OF GEO-TECHNICAL ENGINEER

DECLARATION OF OWNER :

THIS IS TO CERTIFY THAT THE STRUCTURAL DESIGN & DRAWINGS OF BOTH FOUNDATION AND SUPER-STRUCTURE OF THE BUILDING HAS BEEN MADE BY ME CONSIDERING ALL POSSIBLE LOADS INCLUDING THE SEISMIC LOAD AS PER NATIONAL BUILDING CODE OF INDIA AND CERTIFY THAT IT IS SAFE AND STABLE WITH ALL RESPECTS.

Anand Kumar Agarwal.
Sudya Narayan Agarwal.
Nishu Mittal.
Gajanan Agarwal.
Suresh Kumar Agarwal.

SIGNATURE OF OWNER

- OWNER DETAILS :-
1. SRI ANAND AGARWAL
 2. SRI SURESH KUMAR AGARWAL
 3. SRI SATYA NARAYAN AGARWAL
 4. SRI GAJANANDA AGARWAL
 5. SRI MOHANLAL AGARWAL




SECTION-BB


Not to be Sanctioned
Alex M. Sankar
Municipal Corp.

Assistant Engineer
Silliguri Municipal Corporation

Executive Engineer
Silliguri Municipal Corporation
Silliguri

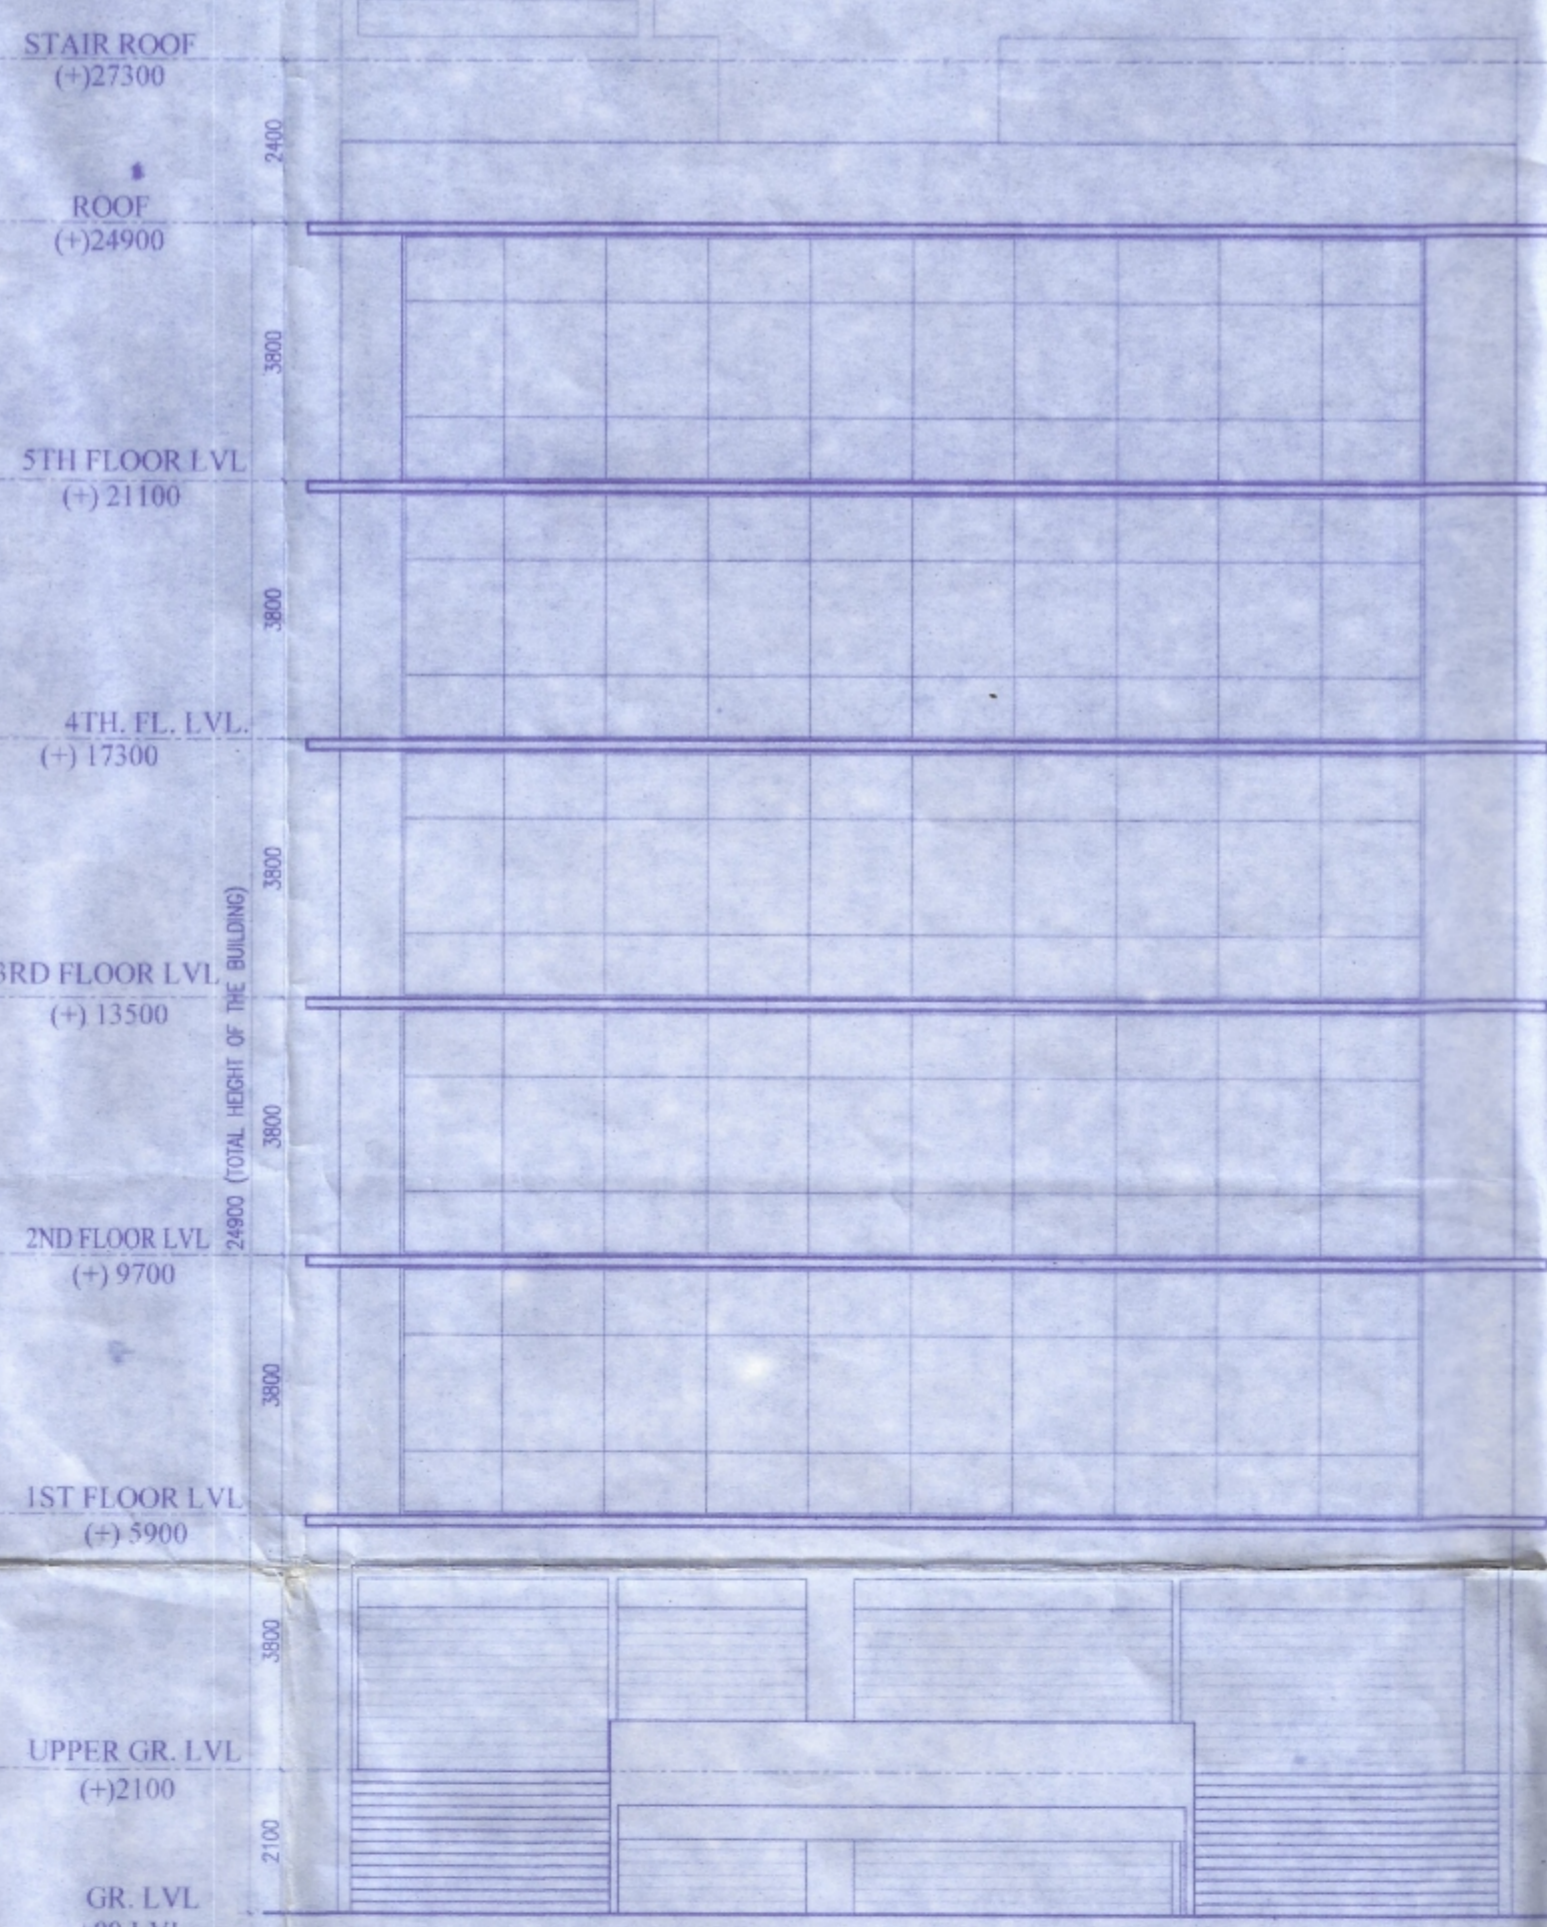

FRONT ELEVATION Valid for Three Years From the Date of Sanctioned.....

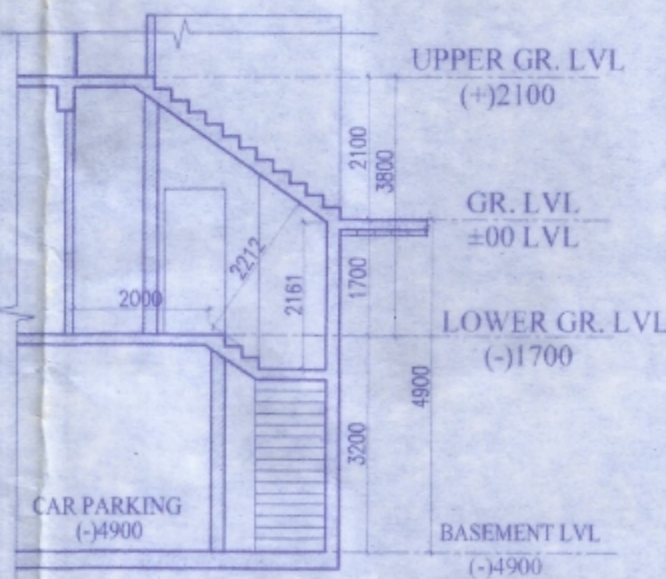

SECTION-CC

SANCTIONED
Commissioner
Silliguri Municipal Corporation

PROJECT:

PROPOSED PLAN OF (B+L+G+UG+V) STORED COMMERCIAL CUM ASSEMBLY BUILDING ON PLOT NO. -102,99,91(R.S.),442,443,444,455(LR), KHATTIAN NO. - 33 (R.S.) 414 (L), 412, 413, 414 (L) AT MOUZA - DABGRAM .J.L. NO.-02, SHEET NO- 2,5(RS), 2(LR) P.S. - BHAKTINAGAR .DIST-JALPAIGURI, WARD NO.-42(S.M.C.),SEVOKE ROAD, SILLIGURI.

TITLE:

FRONT ELEVATION, SECTION A/A, B/B & C/C

SCALE : 1:100	DRAWN BY: MOUMITA ROY	CHECKED BY: PAPA DAS
DATE: 22.12.2020	DRG. NO. : MAVA/246/SMC/05	

MASS & VOID ARCHITECTS/INTERIORS

4B, 4th floor, Ekta Hibiscus, 56, Christopher Road, Kolkata 700 046
P +91 33 2328 2264
+91 90 3800 3186
E mava2003@gmail.com
W www.massandvoid.com