


PROJECT :
PROPOSED B+2 COMMERCIAL BLOCK AT JOYVILLE-AFFORDABLE HOUSING, HOWRAH

AREA STATEMENT

GROUND FLOOR AREA921.354 SQ.M.
 FIRST FLOOR AREA890.697 SQ.M.
 SECOND FLOOR AREA910.857 SQ.M.
 TOTAL AREA 2722.908 SQ.M.

KEY PLAN

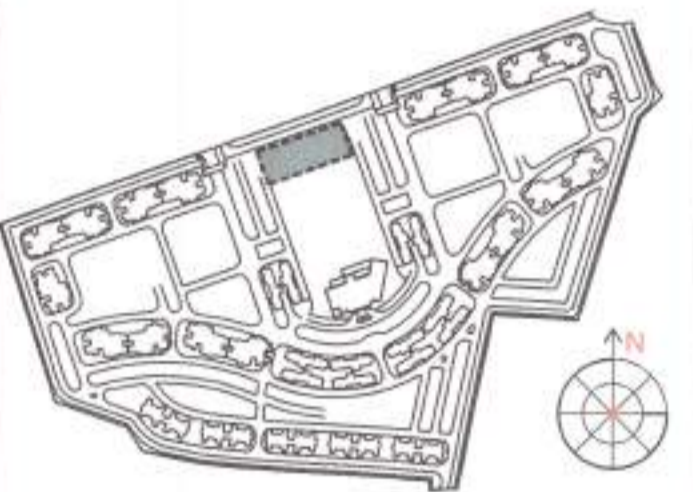

THE STRUCTURAL DESIGN & DRAWINGS OF BOTH FOUNDATION & SUPERSTRUCTURE OF THE BUILDING HAS BEEN MADE BY ME CONSIDERING ALL POSSIBLE LOADS INCLUDING THE SEISMIC LOAD AS PER THE NATIONAL BUILDING CODE OF INDIA CERTIFIED THAT IT IS SAFE AND STABLE IN ALL RESPECT.

This Plan is Provisionally approved
 Subject to the changes as marked
 & Compliances of recommendations
 issued.
 18.07.2020
 Divisional Fire Officer
 Howrah Divn.
 WEST BENGAL FIRE & EMERGENCY SERVICES

Sanjit Parekh
SANJIT PAREKH
 M.E. (STRUCT., M.E. (CONST. ENG.),
 B. C. E., NO. 104 (I) K. M. C.,
 KOLKATA
 SIGNATURE OF STRUCTURAL ENGINEER

THE PLOT HAS BEEN INSPECTED BY ME AND ON THAT BASIS I DO CERTIFY WITH FULL RESPONSIBILITY THAT THE PROPOSED BUILDING PLAN HAS BEEN DRAWN AS PER PROVISION OF K.M.D.A. DEVELOPMENT CONTROL REGULATIONS & BUILDING BYE LAWS FOR KOLKATA WEST INTERNATIONAL CITY.


Sutanu Bhattacharyya
SUTANU BHATTACHARYYA
 Registered Architect
 Council of Architecture
 Regn. No. CA/92/15324
 SIGNATURE OF ARCHITECT

CLIENT:
KOLKATA WEST INTERNATIONAL CITY SALAP MORE, HOWRAH

DESIGN ASSOCIATE (ARCH, STR & MEP)
SHAPOORJI PALLONJI ENGINEERING & CONSTRUCTION

CONTENT :
TERRACE & SUPER TERRACE PLAN

SCALE	1:100	DRG. NO.	SBA/KWIC/COMM/SANC-04
DATE	31.07.2020		
DEALT			
CHKD.			

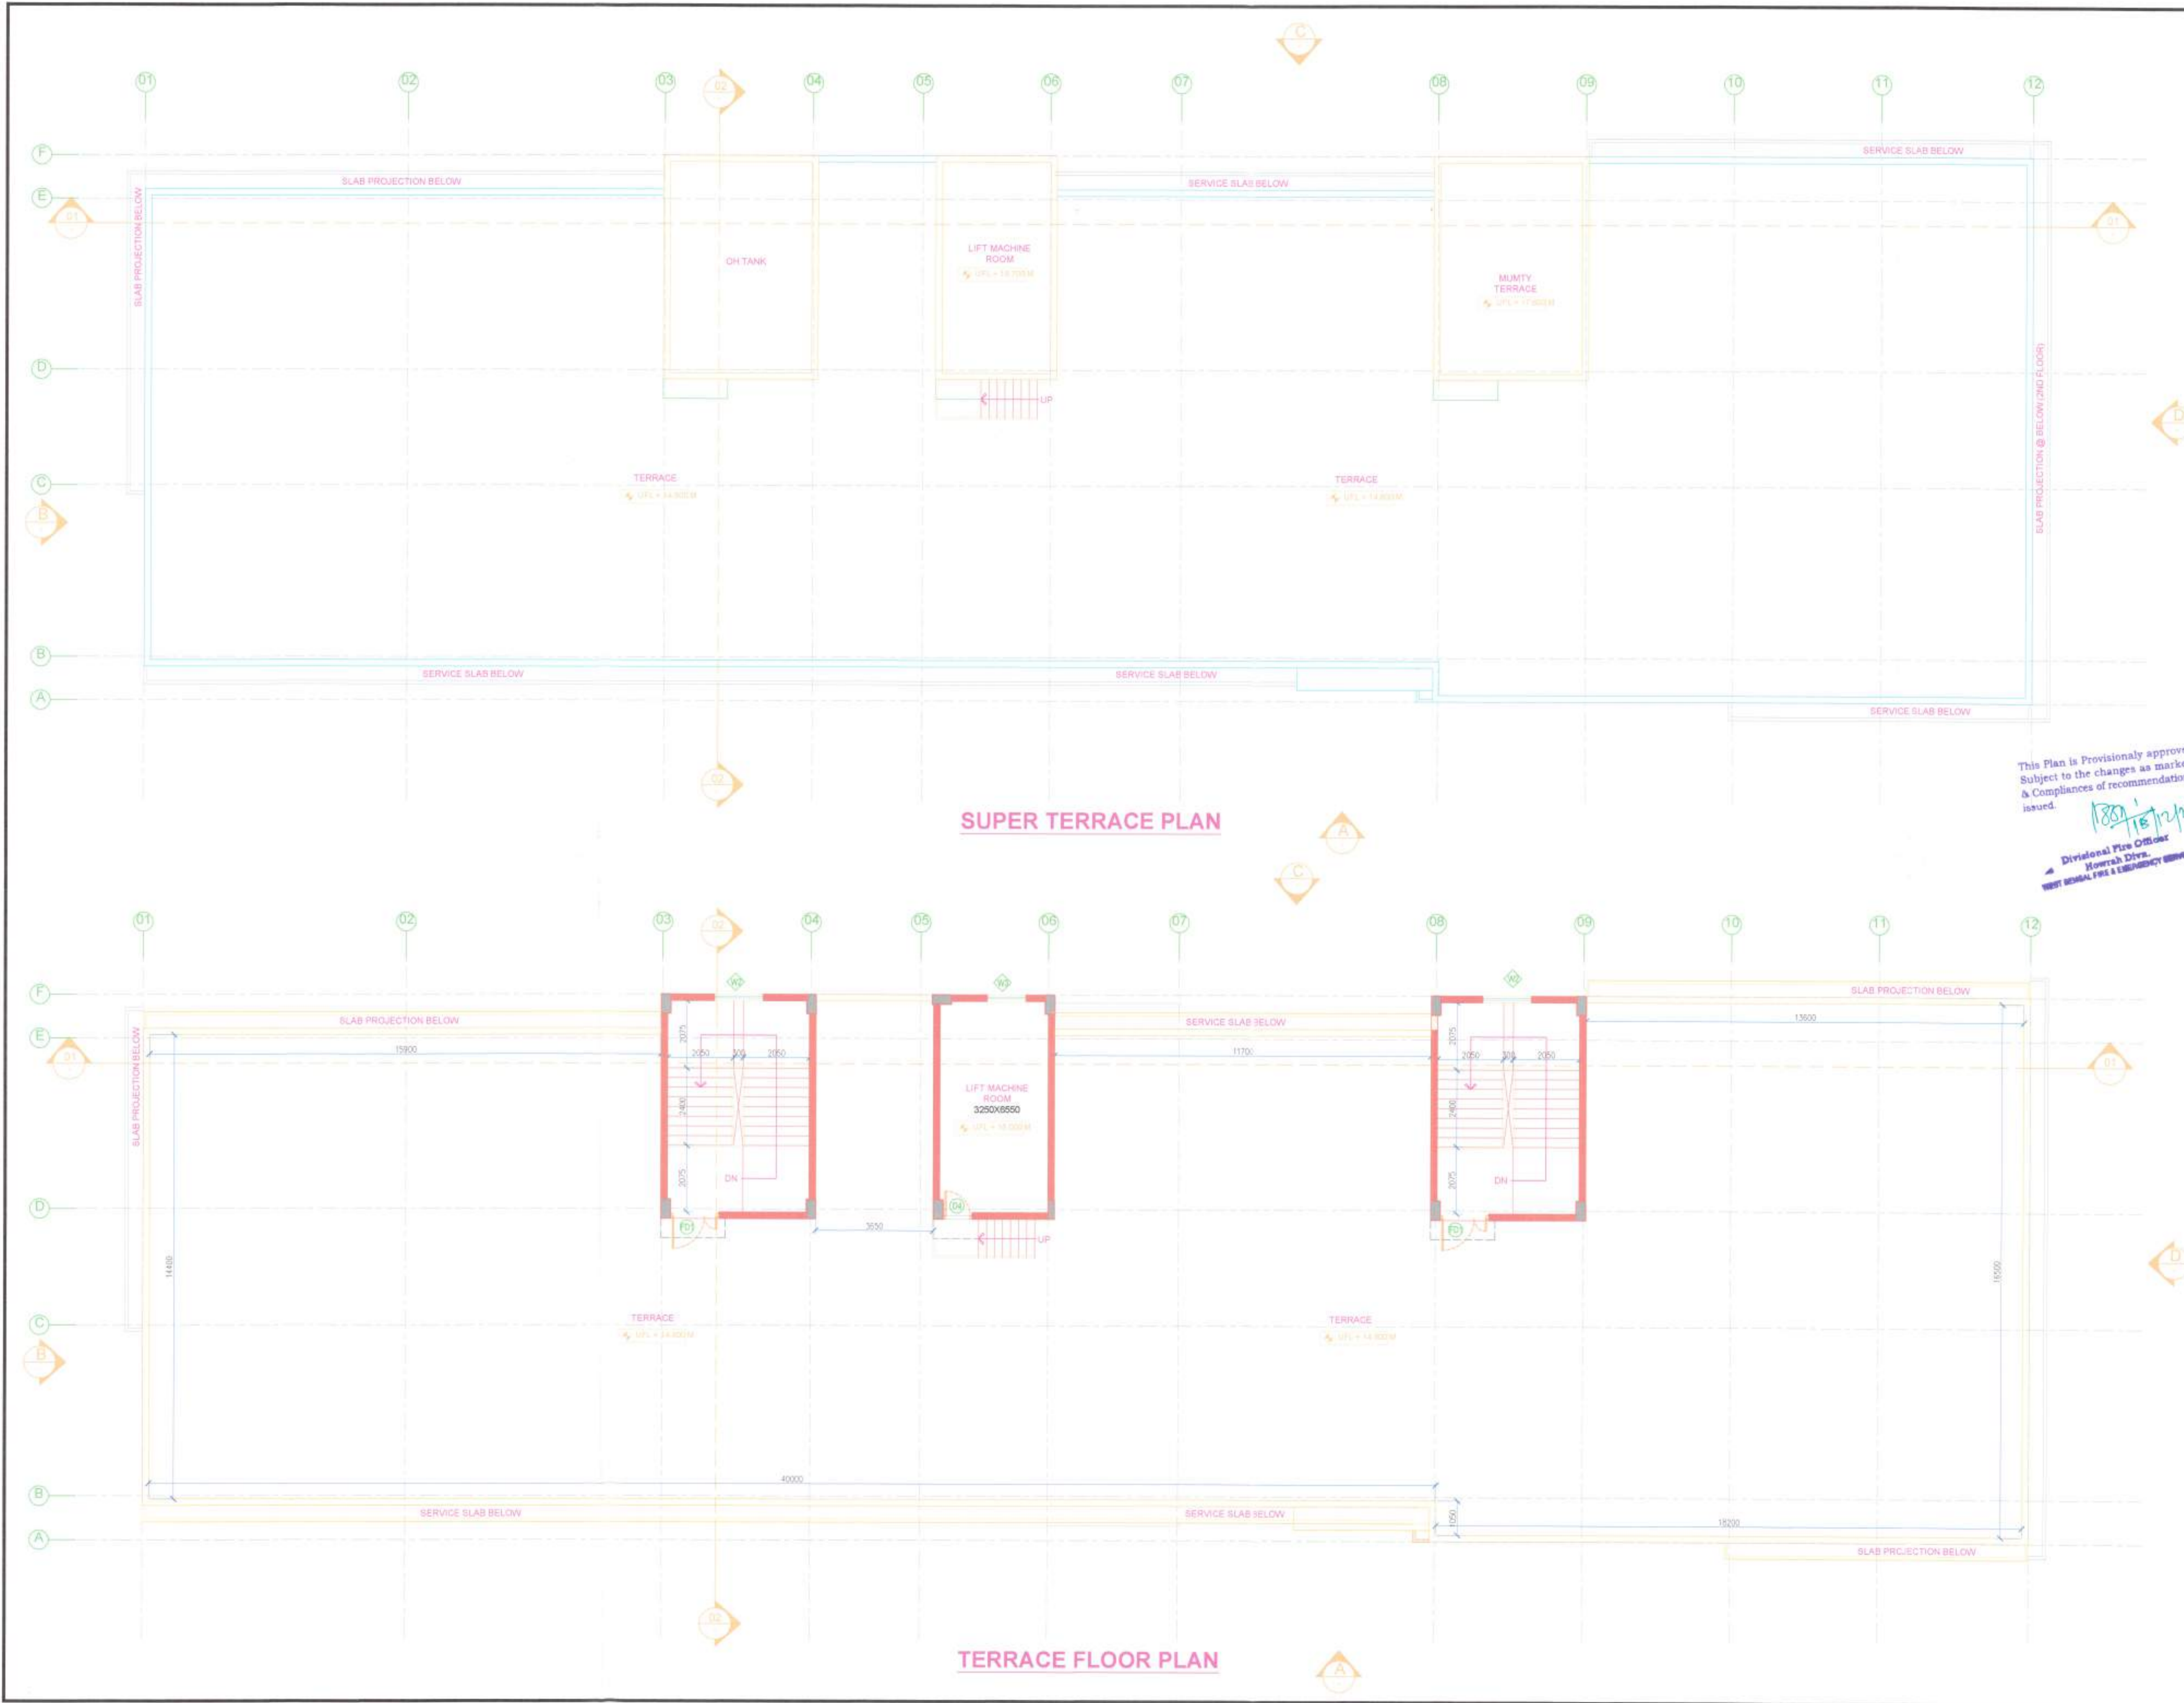

SUPER TERRACE PLAN

TERRACE FLOOR PLAN