

**TREE COVER AREA**

LAND SCHEDULE	- BARAGHARIA
MOUZA	- 198, 199, 200, 201, 235, 238
PLOT NO. (L.R.)	- 73, 74, 75, 76, 78, 84, 238
PLOT NO. (R.S.)	- 2503 (L.R.)
KHATAN NO.	- 01
SHEET NO.	- PATHARGHATA
PARGANA	- MATIGARA
P. S.	- DARJEELING
DIST.	-

**CERTIFICATE OF OWNER**  
 CERTIFIED THAT I HAVE GONE THROUGH THE BUILDING RULES FOR S.J.D.A. AND ALSO UNDER TAKE TO ABIDE BY THOSE RULES DURING AND AFTER CONSTRUCTION OF THE BUILDING.

**CERTIFICATE OF STRUCTURAL STABILITY**  
 WE HEREBY CERTIFY THAT THE FOUNDATION AND SUPERSTRUCTURE OF THE BUILDING PROPOSED FOR CONSTRUCTION ON PLOT NO. 73, 74, 75, 76, 78, 84, 238 (R.S.) 198, 200, 201, 238 (L.R.) MOUZA - BARAGHARIA, P.S. - MATIGARA, DIST. - DARJEELING UNDER THE JURISDICTION OF S.J.D.A. HAVE BEEN PREPARED IN CONFORMITY WITH ALL RELEVANT PROVISIONS UNDER THE WEST BENGAL BUILDING REGULATIONS, 1956 AND SO DESIGNED BY US WILL MAKE SUCH FOUNDATION AND SUPERSTRUCTURE SAFE IN ALL RESPECT INCLUDING THE CONSIDERATION OF BEARING CAPACITY AND SETTLEMENT OF SOIL AND OTHER CONDITIONS, IF ANY, CONFORMING TO ALL STIPULATIONS OF ALL RELEVANT I.S. CODE OF PRACTICE AND NATIONAL BUILDING CODE.

*Maimak Majumdar*  
 Maimak Majumdar  
 B.C.E., M.C.E. (Struct)  
 ESR 521 of K.M.C.  
 074/RJPSO/SE/11-12  
 SIGN OF STRUCT. ENGINEER

**SIGN OF GEO-TECH. ENGINEER**  
 CERTIFICATE OF BUILDING PLAN

DO HEREBY CERTIFY THAT PLANS, ELEVATIONS AND SECTIONS AND OTHER STRUCTURAL DETAILS OF THE PROPOSED BUILDING ON PLOT NO. 73, 74, 75, 76, 78, 84, 238 (R.S.) 198, 200, 201, 238 (L.R.) MOUZA - BARAGHARIA, L. NO. - 82, KHATAN NO. - 2903 (L.R.) SHEET NO. 01, PARGANA - PATHARGHATA, P. S. - MATIGARA, DIST. - DARJEELING UNDER THE JURISDICTION OF S.J.D.A. HAVE BEEN PREPARED IN CONFORMITY WITH ALL RELEVANT PROVISIONS UNDER THE WEST BENGAL BUILDING REGULATIONS, 1956 AND SO DESIGNATED BY US WILL MAKE SUCH FOUNDATION AND SUPERSTRUCTURE SAFE IN ALL RESPECT INCLUDING THE CONSIDERATION OF BEARING CAPACITY AND SETTLEMENT OF SOIL AND OTHER CONDITIONS, IF ANY, CONFORMING TO ALL STIPULATIONS OF ALL RELEVANT I.S. CODE OF PRACTICE AND NATIONAL BUILDING CODE.


*Ajay Prasad*  
 Jay Prasad  
 B.C.E., M.C.E. (Struct)  
 ESR 521 of K.M.C.  
 074/RJPSO/SE/11-12  
 SIGN OF ARCHITECT

**TITLE**  
 SITE PLAN & LOCATION PLAN

**PROJECT**  
 PROPOSED (G+7) STORED RESIDENTIAL & FIVE STORED MERCANTILE BUILDING OF M.S.D.C. CONSTRUCTION REPRESENTED BY SRIGONESH KUMAR GUPTA S/O. LATE DEBNATH PRASAD AT P.M.G.S.Y. ROAD, BARAGHARIA, MOUZA UNDER PATHARGHATA, GRAM PANCHAYAT, P.S. - MATIGARA, DIST. - DARJEELING

**ARCHITECTS**

AGRAWAL & AGRAWAL				
BARODA	KOLKATA			
SHEET NO.	SCALE	DATE	DEALT	CHECKED
1/18	1 : 300	25.01.21	SHRAMANA	SUPI

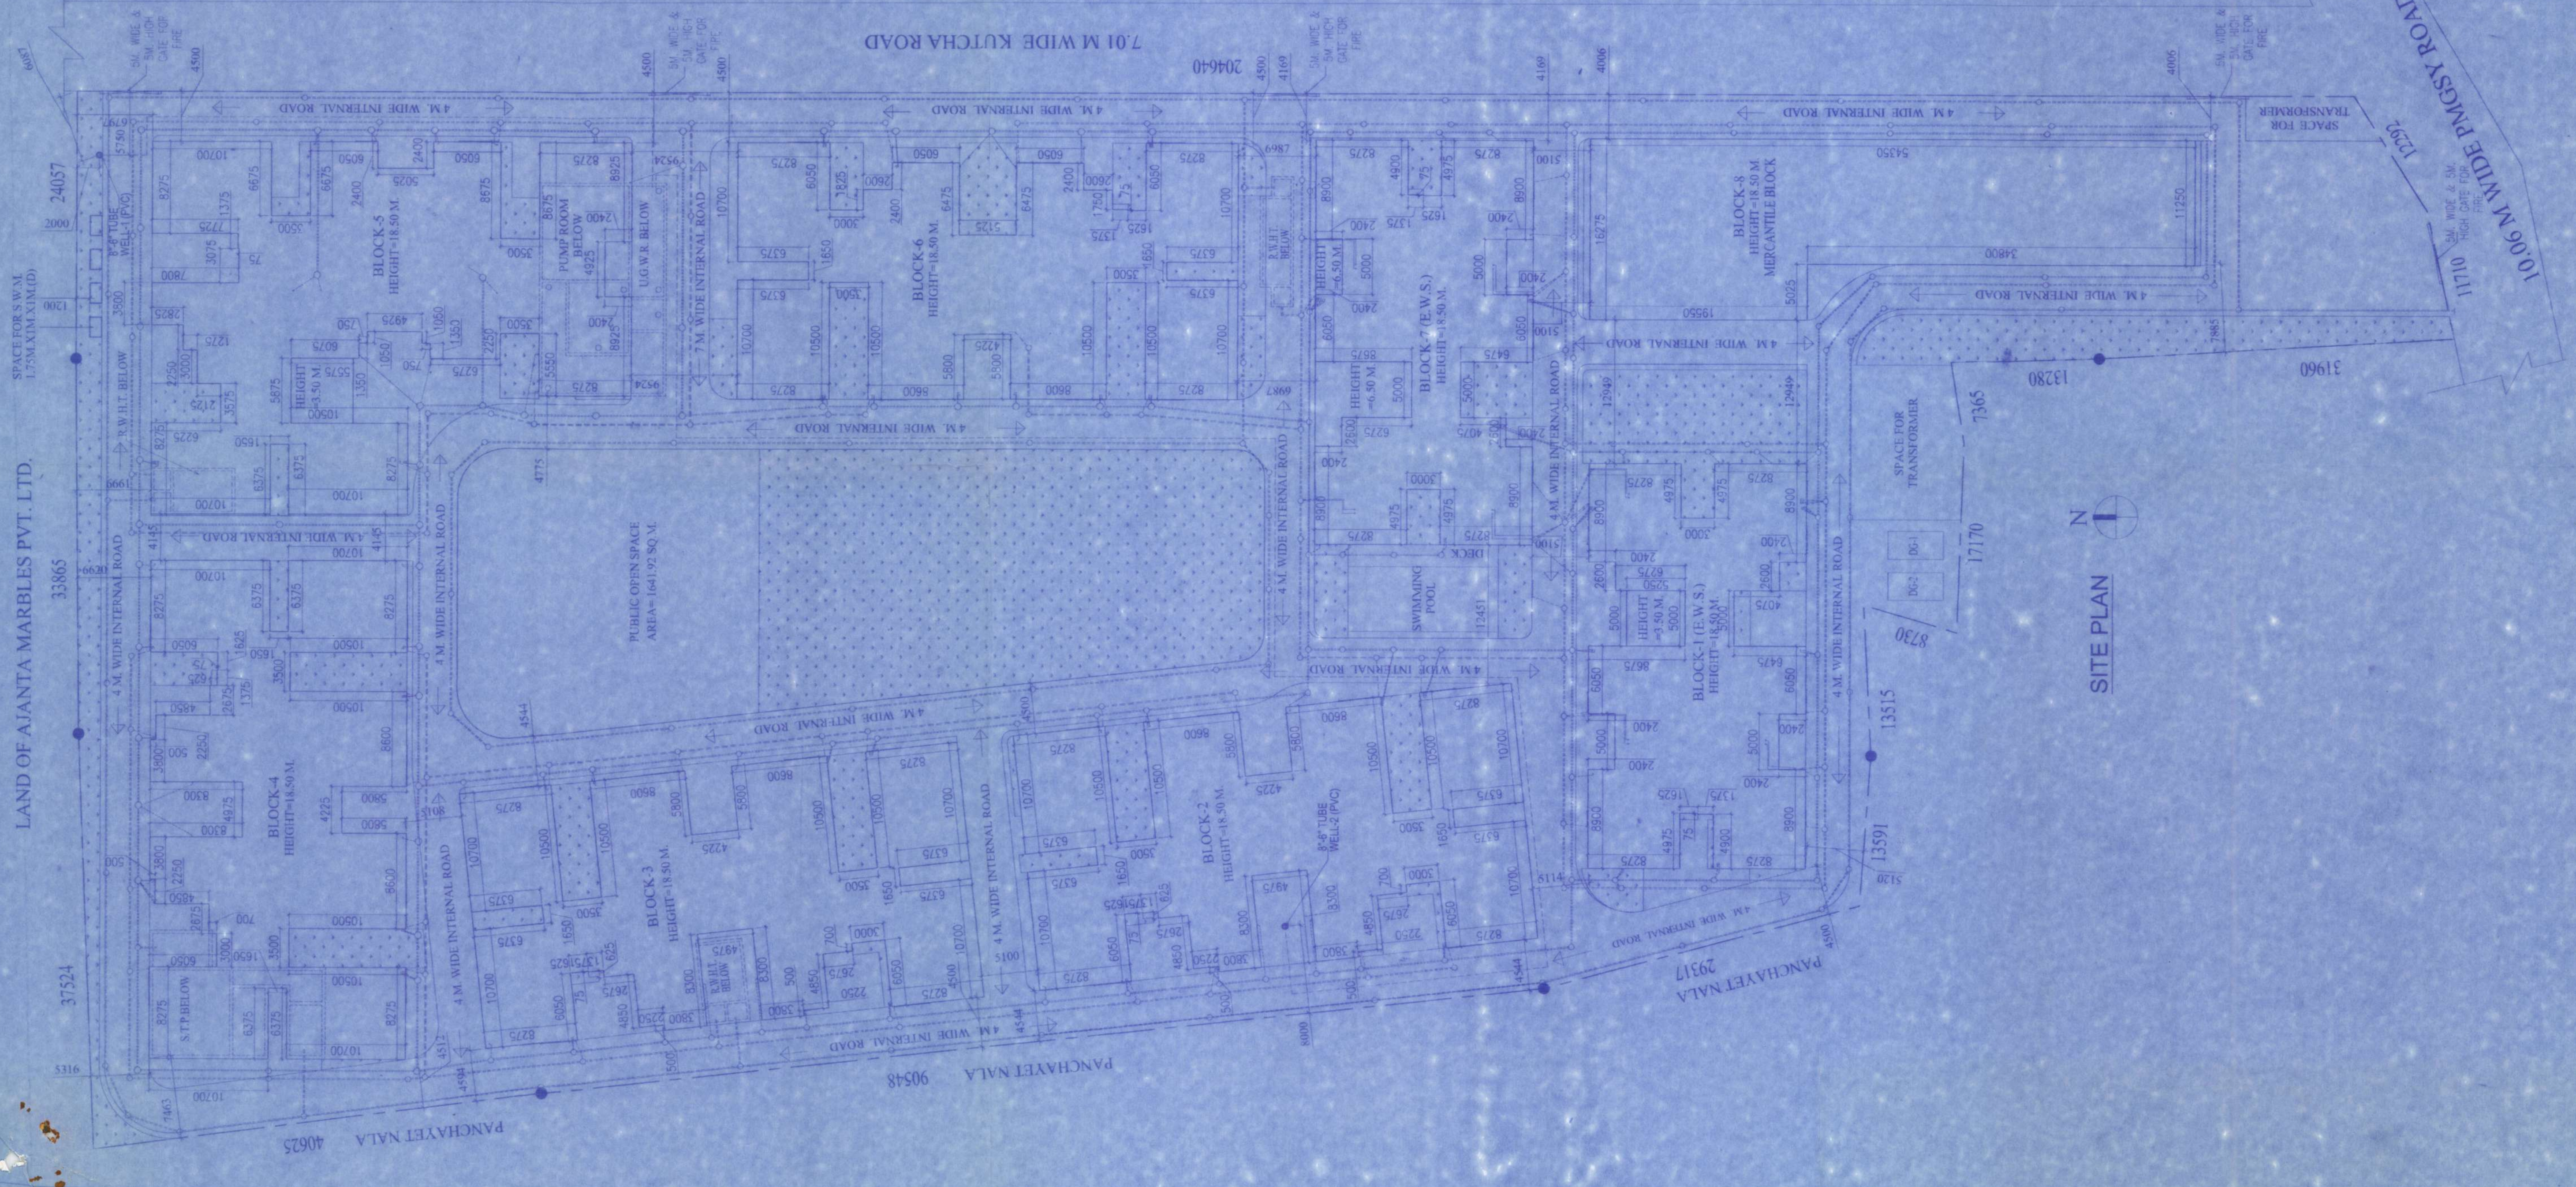

May be Submitted  
Siliguri Malabarum Parishad

Technically Approved  
District Engineer  
Siliguri Malabarum Parishad  
Siliguri, Dist. Darjeeling

The construction of the building shall be supervised by the Licensed Surveyor/Architect, during the construction. Unless approved by this authority the permission shall remain valid. No. 100/15/2023. Permission Granted/Permission granted. Requested to the condition as noted in the ORDER. Building plans also be approved by the Maligra Panchayat. Signed the proposed construction undertaken.

DIP ORDER NO. 114/MS  
Dt. 31.15.2023

Block No. 100  
M. No. 100/15/2023  
PO, Kestonaha, Dist. Darjeeling

Sub Assistant Engineer (B.P.C.)  
Malabar Development Block  
Pa. Kestonaha, Dist. Darjeeling

APPROVED  
Executive Officer  
Malabar Development Block  
Pa. Kestonaha, Dist. Darjeeling